


Contractor: Kauffeld Brothers Construction

Plant: 100




Slack: 0.54"

Structure Total:	12452 lb
------------------	----------

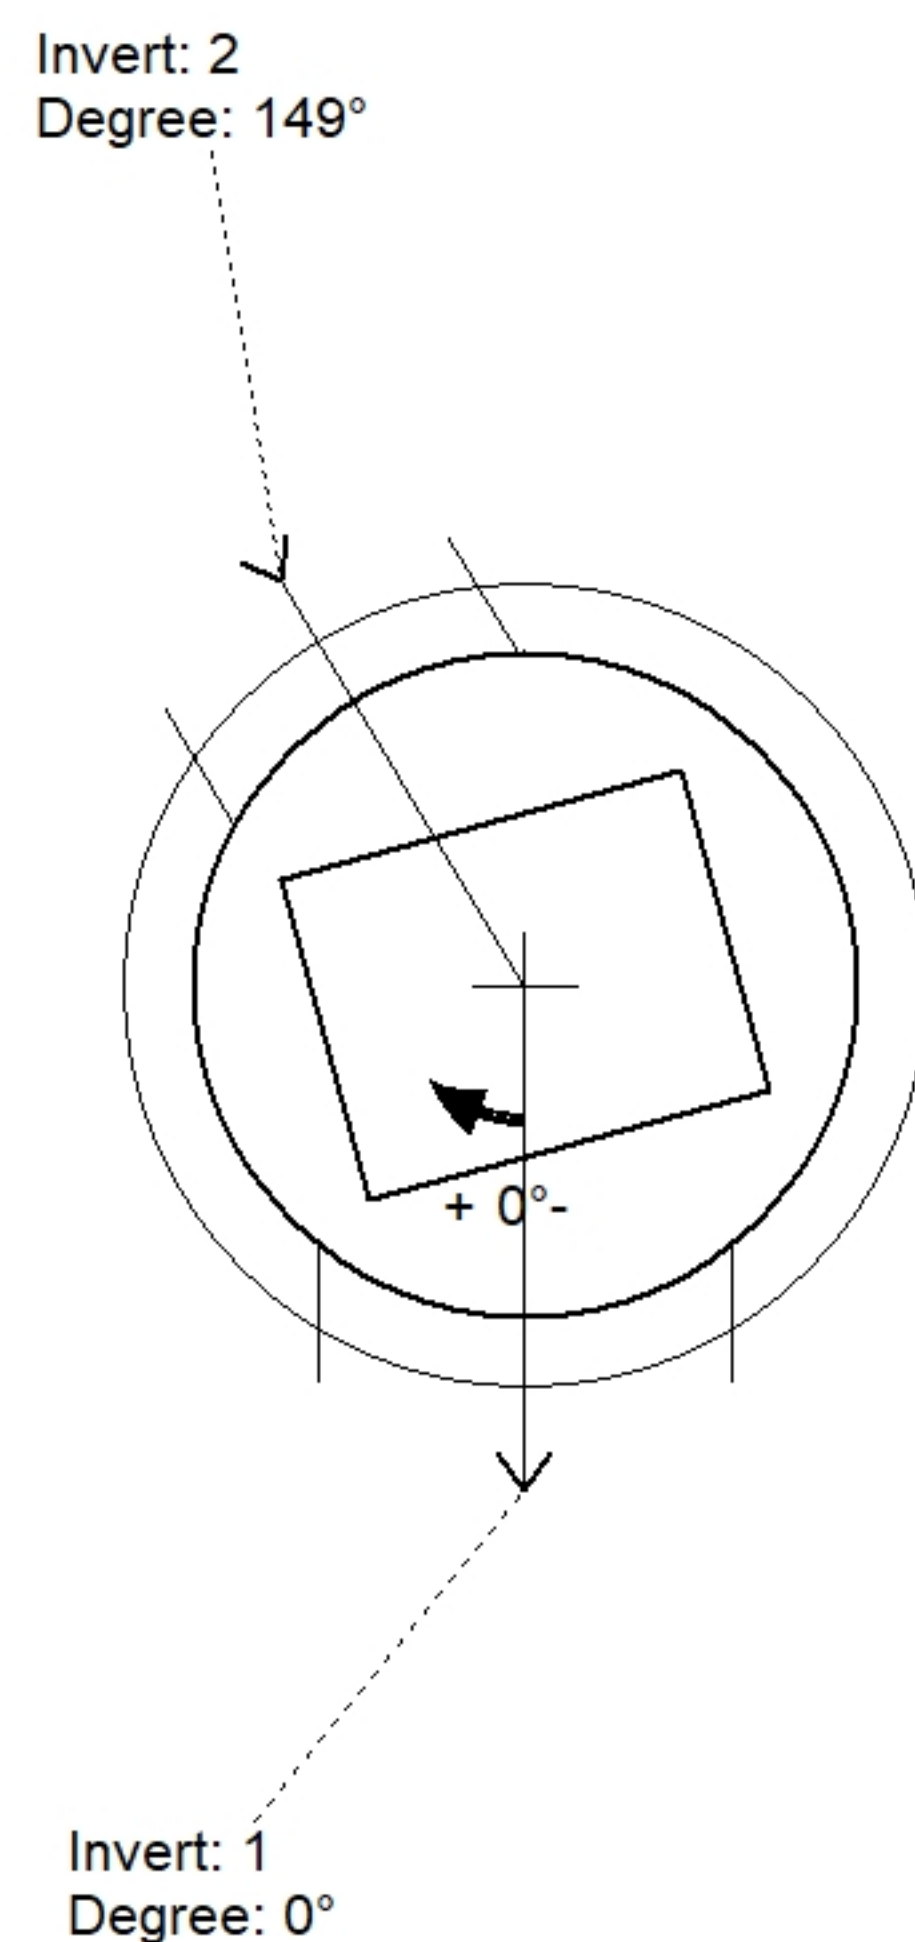

Position	Elev	Angle	Pipe	Pipe OD	Hole	Connector	Up ()	Ref
Rim	872.98'							
Reducer								
Invert 1	860.26'	0°	24" HDPE	27.8"	30"	Hole 30	0"	P1
Invert 2	863.87'	149°	18" HDPE	21.2"	24"	Hole 24	3.37"	P2
Invert 3								
Invert 4								
Invert 5								
Invert 6								
Invert 7								
Invert 8								

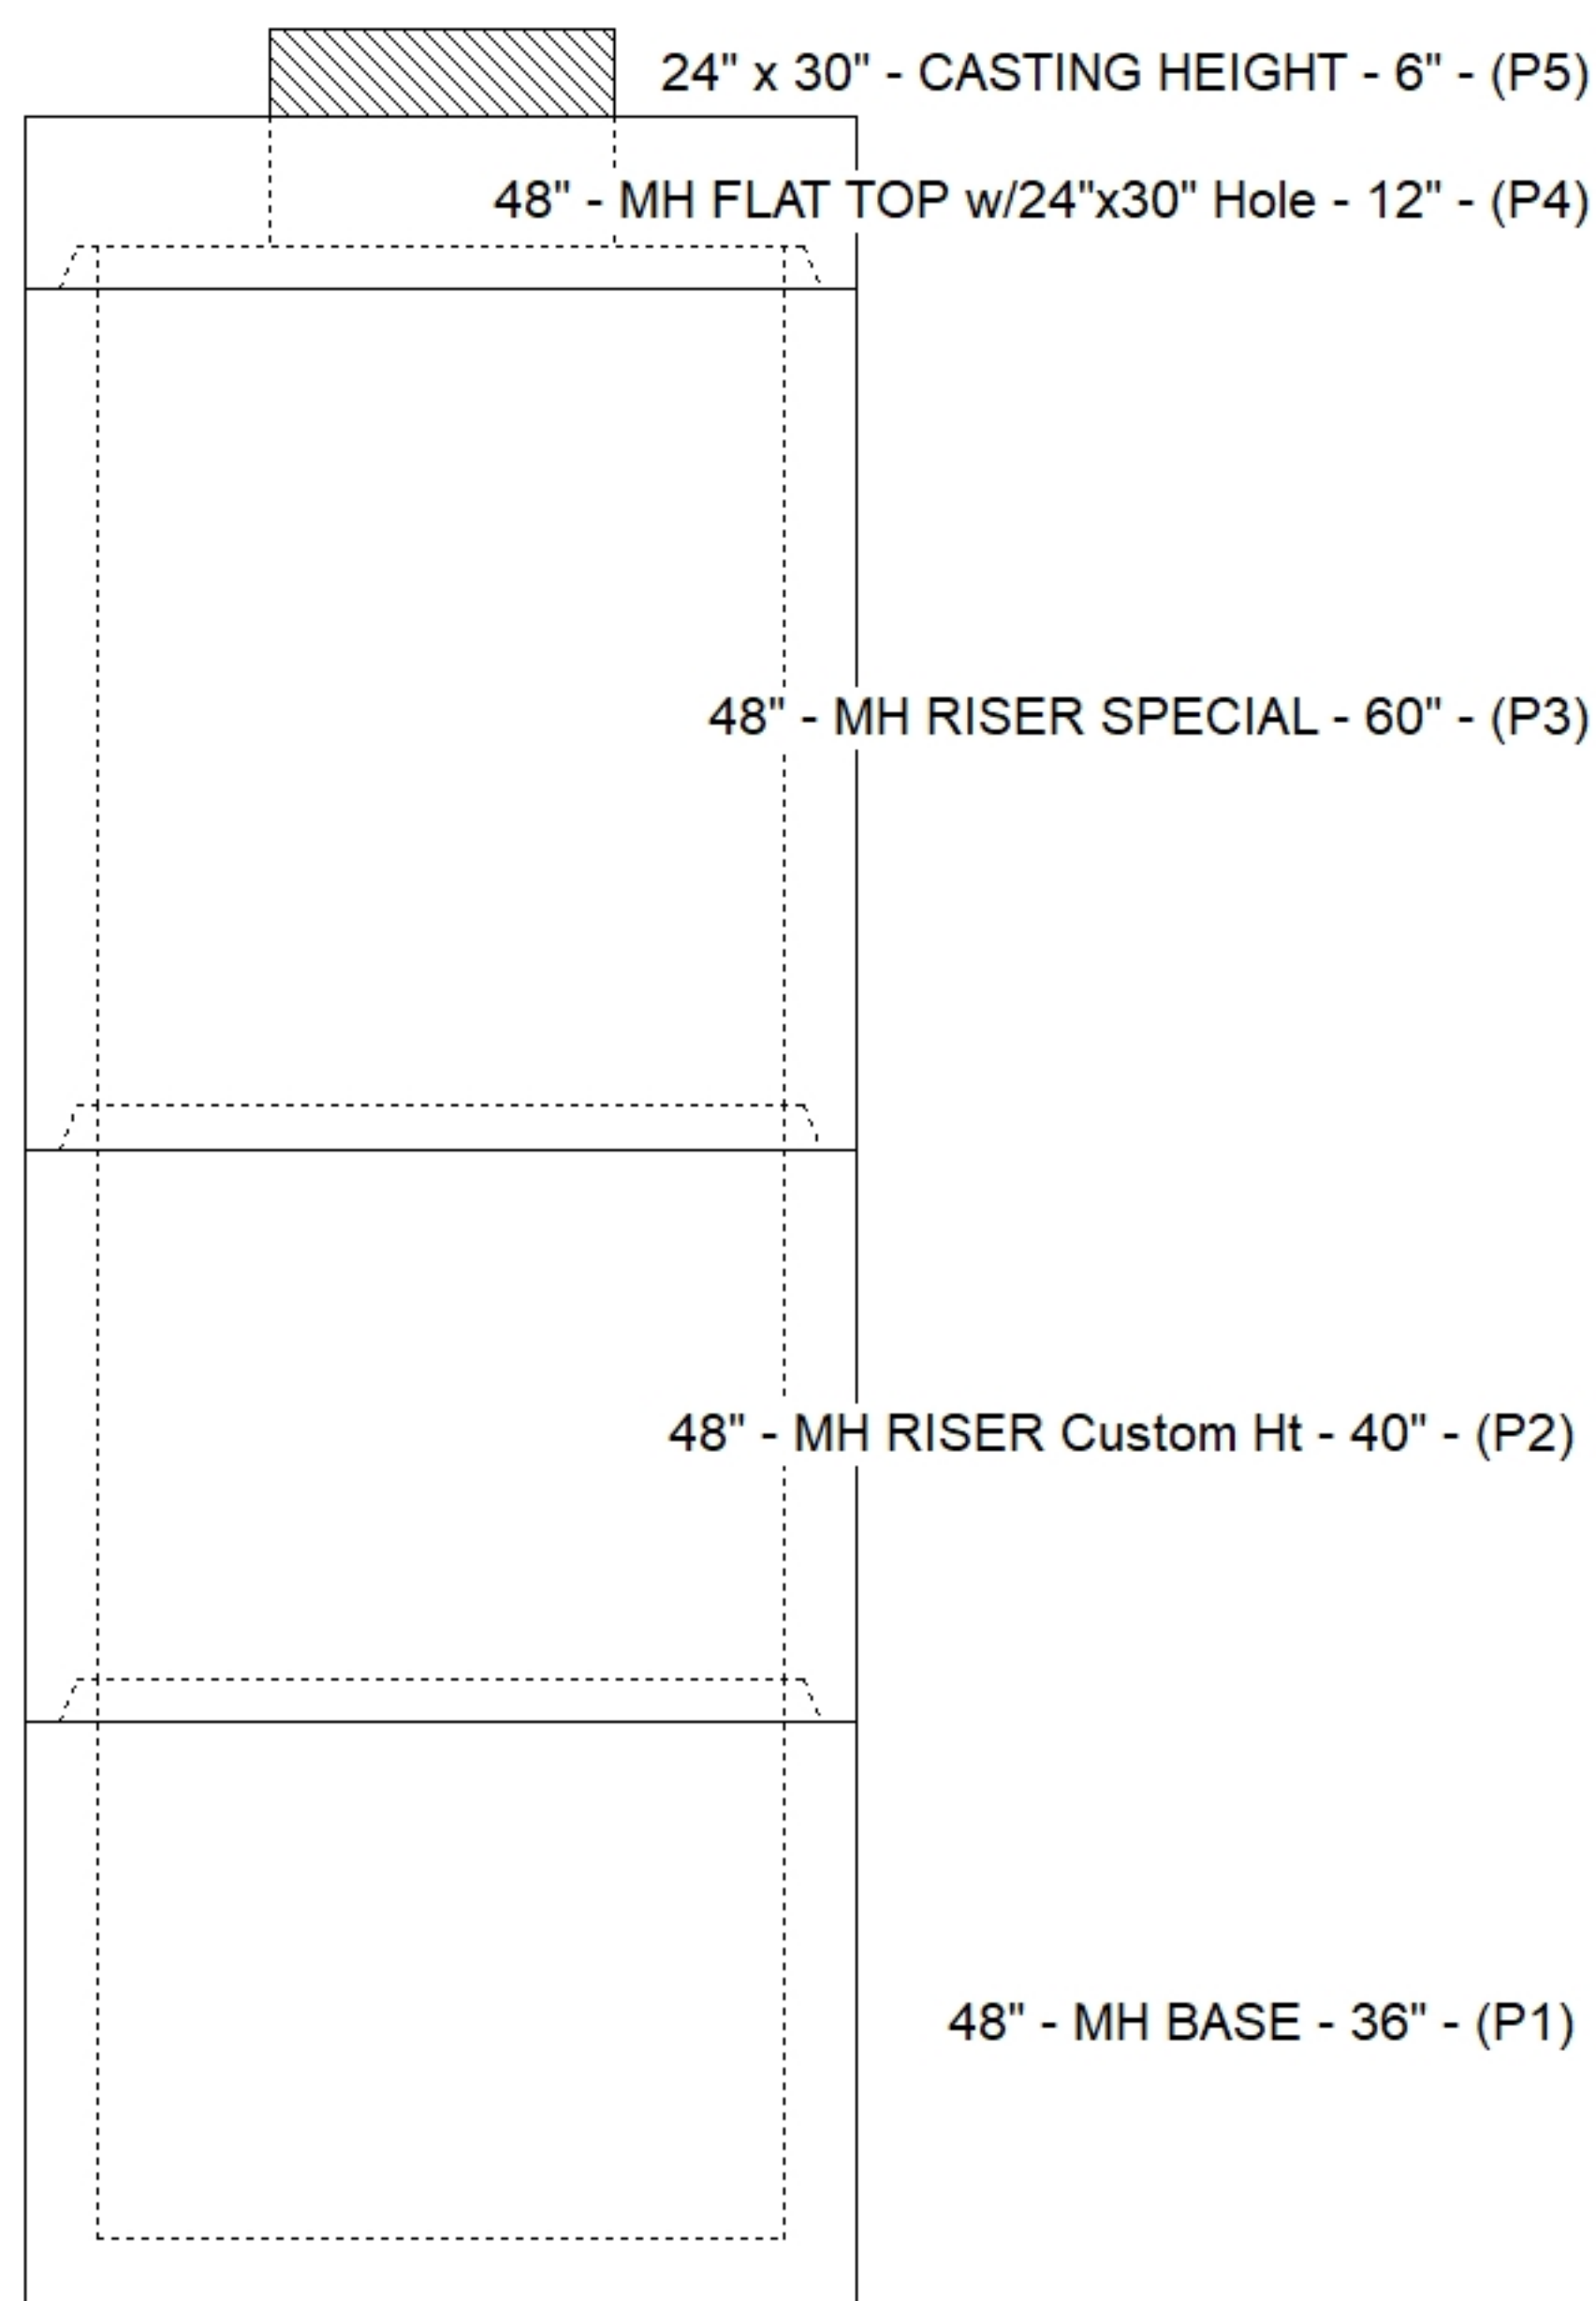

SUBMITTAL
APPROVED BY: