


Contractor: Kauffeld Brothers Construction

Plant: 100




Slack: 0.14"

Structure Total: 7785 lb

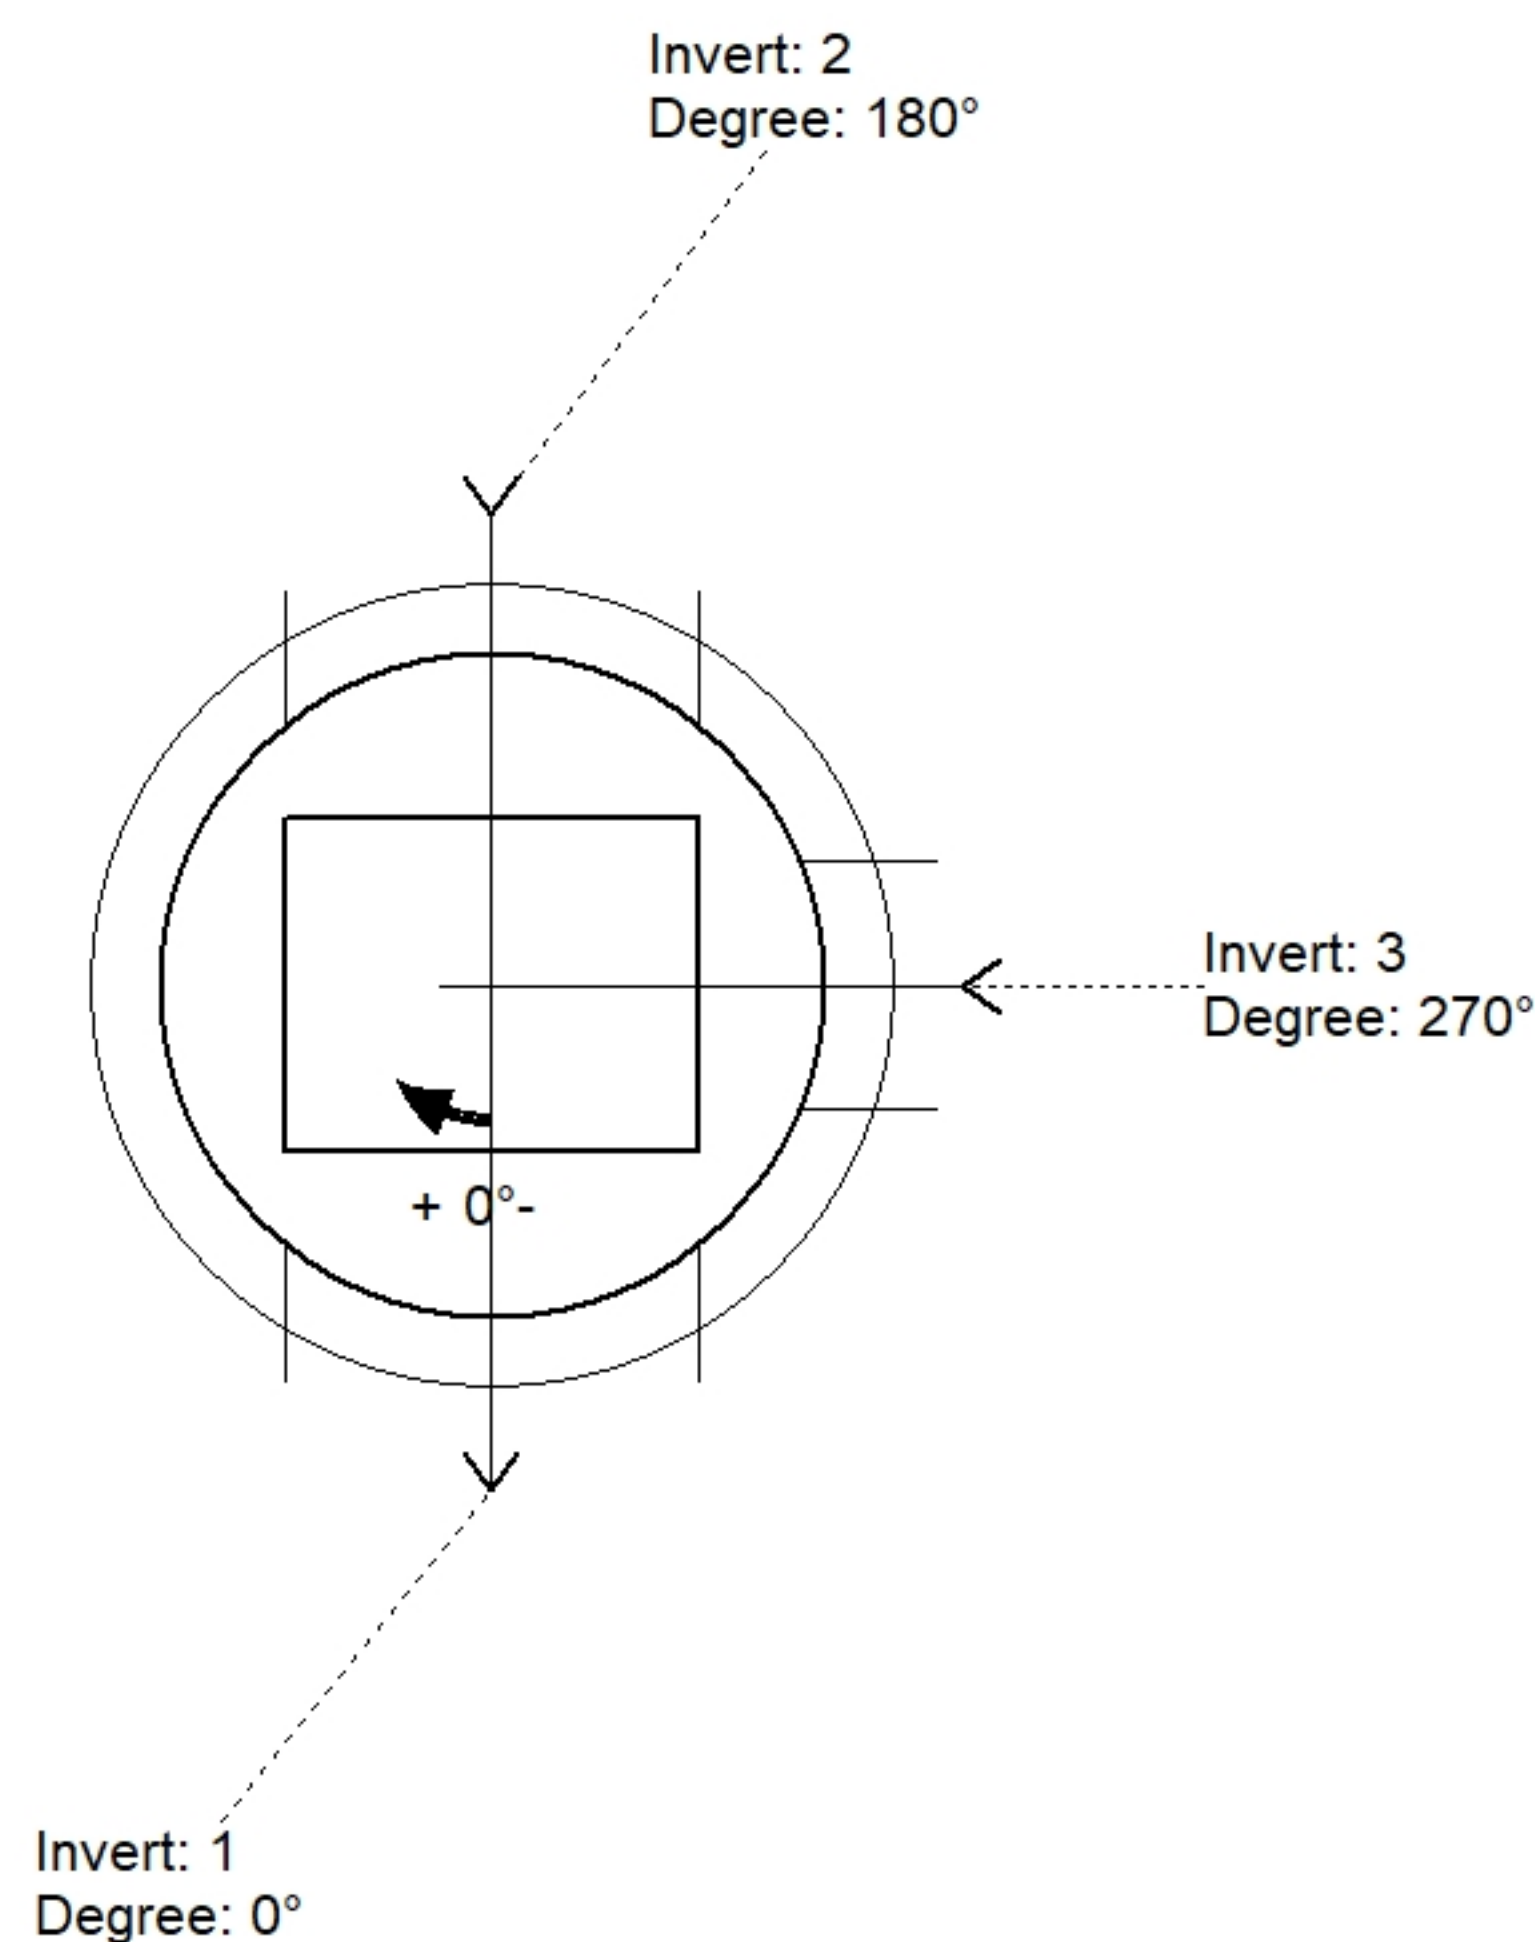

Position	Elev	Angle	Pipe	Pipe OD	Hole	Connector	Up (⌋)	Ref
Rim	866.28'							
Reducer								
Invert 1	859.26'	0°	24" HDPE	27.8"	30"	Hole 30	0"	P1
Invert 2	859.26'	180°	24" HDPE	27.8"	30"	Hole 30	0"	P1
Invert 3	862.76'	270°	12" HDPE	14.5"	18"	Hole 18	2.4"	P2
Invert 4								
Invert 5								
Invert 6								
Invert 7								
Invert 8								

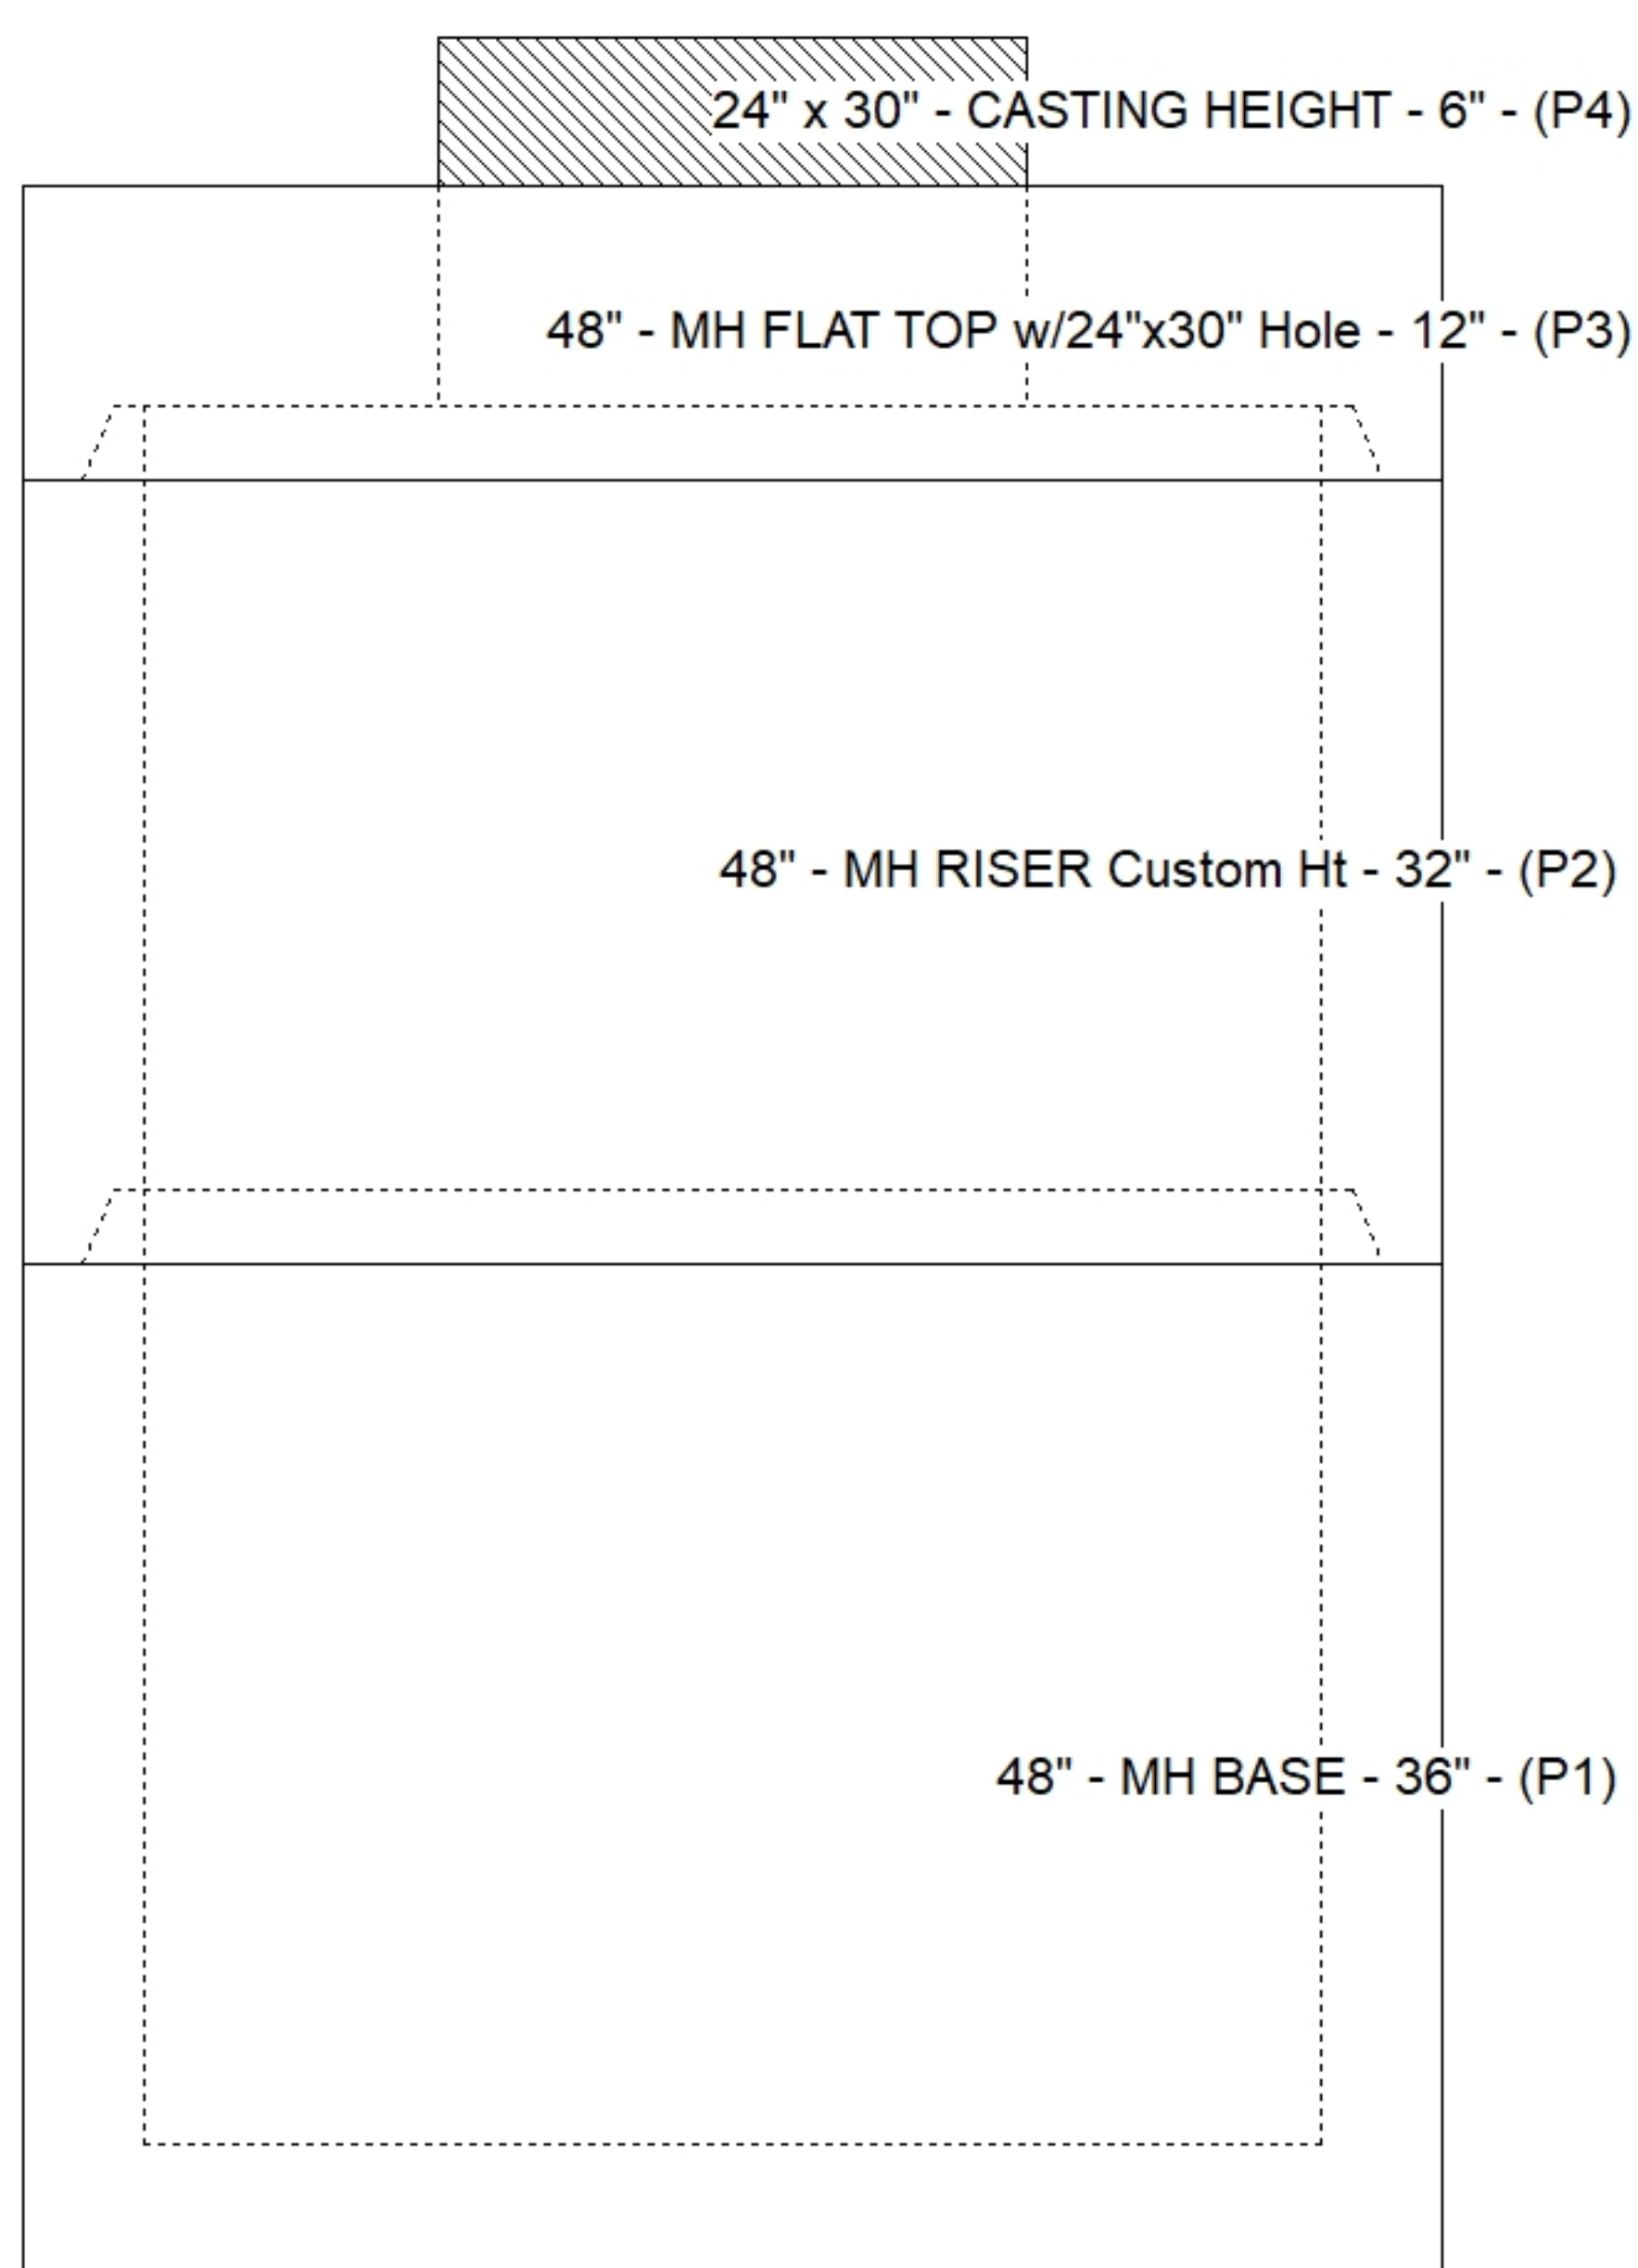

SUBMITTAL
APPROVED BY: