


Contractor: Kauffeld Brothers Construction

Plant: 100




Slack: 0.06"


Structure Total: 9705 lb

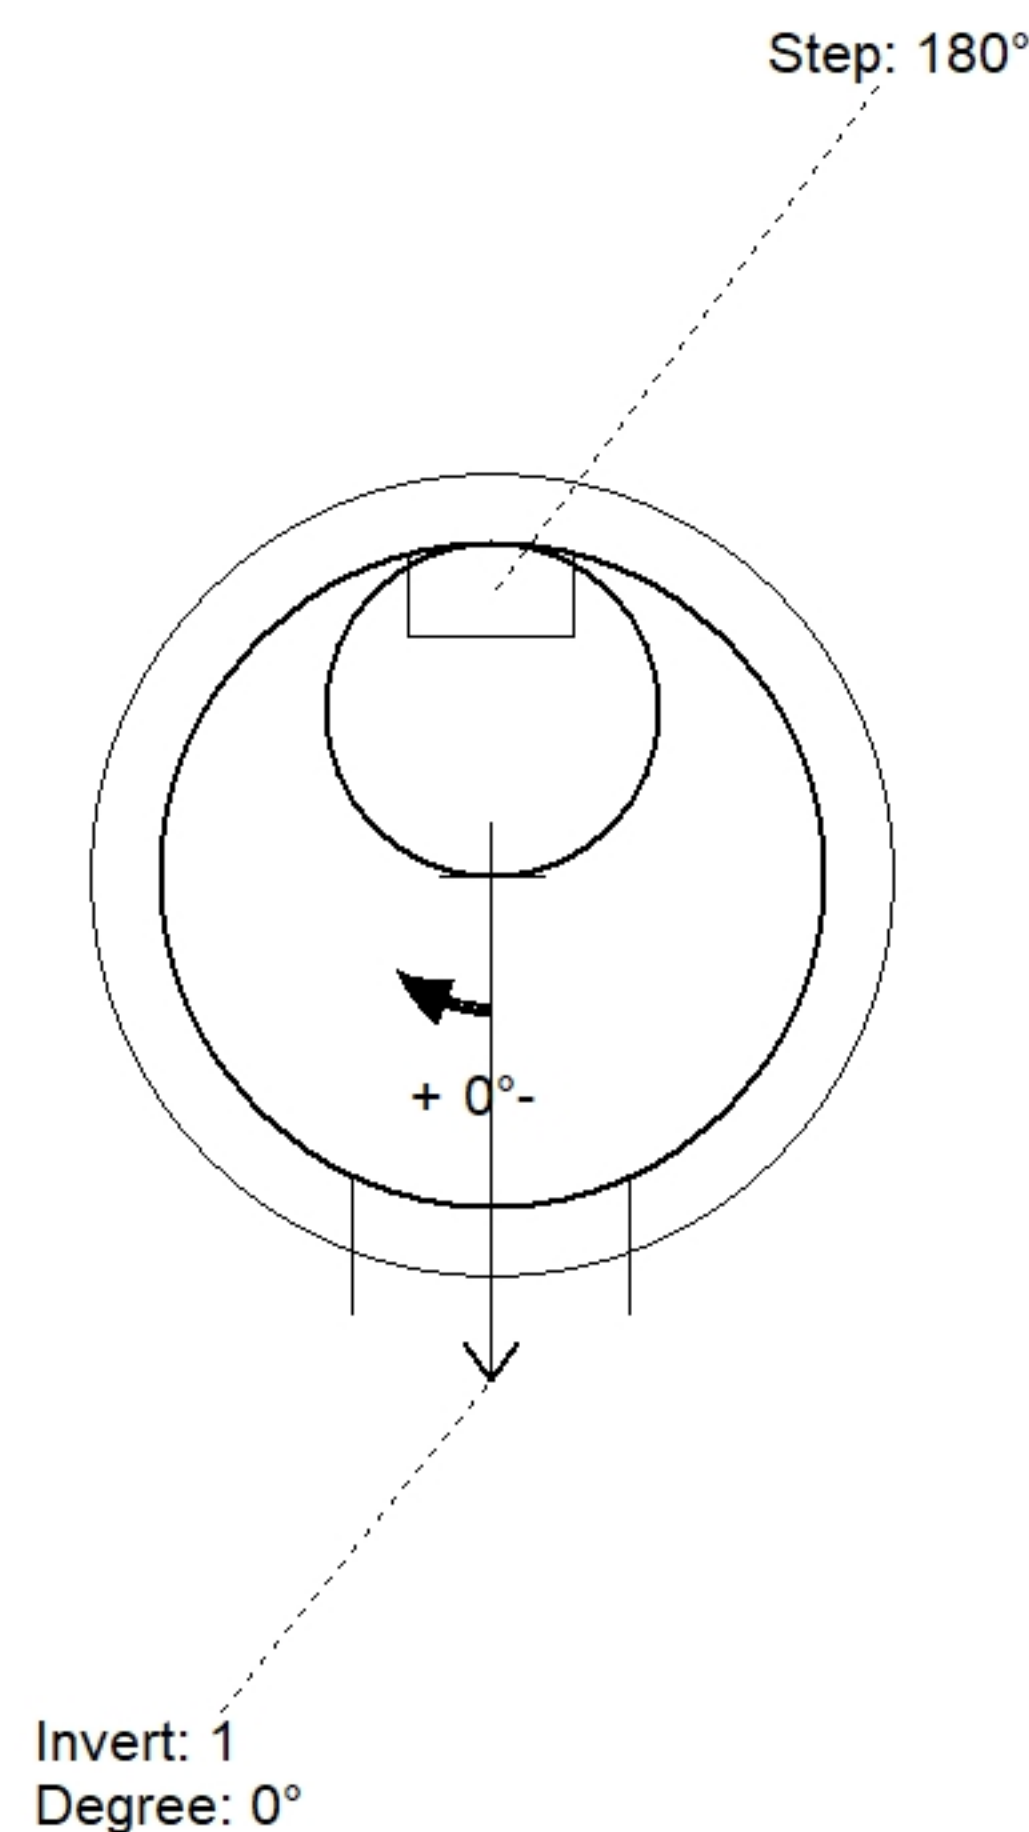

Position	Elev	Angle	Pipe	Pipe OD	Hole	Connector	Up (⌋)	Ref
Rim	904.8'							
Reducer								
Invert 1	895.07'	0°	15" HDPE	17.6"	20"	Hole 20	0"	P1
Invert 2								
Invert 3								
Invert 4								
Invert 5								
Invert 6								
Invert 7								
Invert 8								

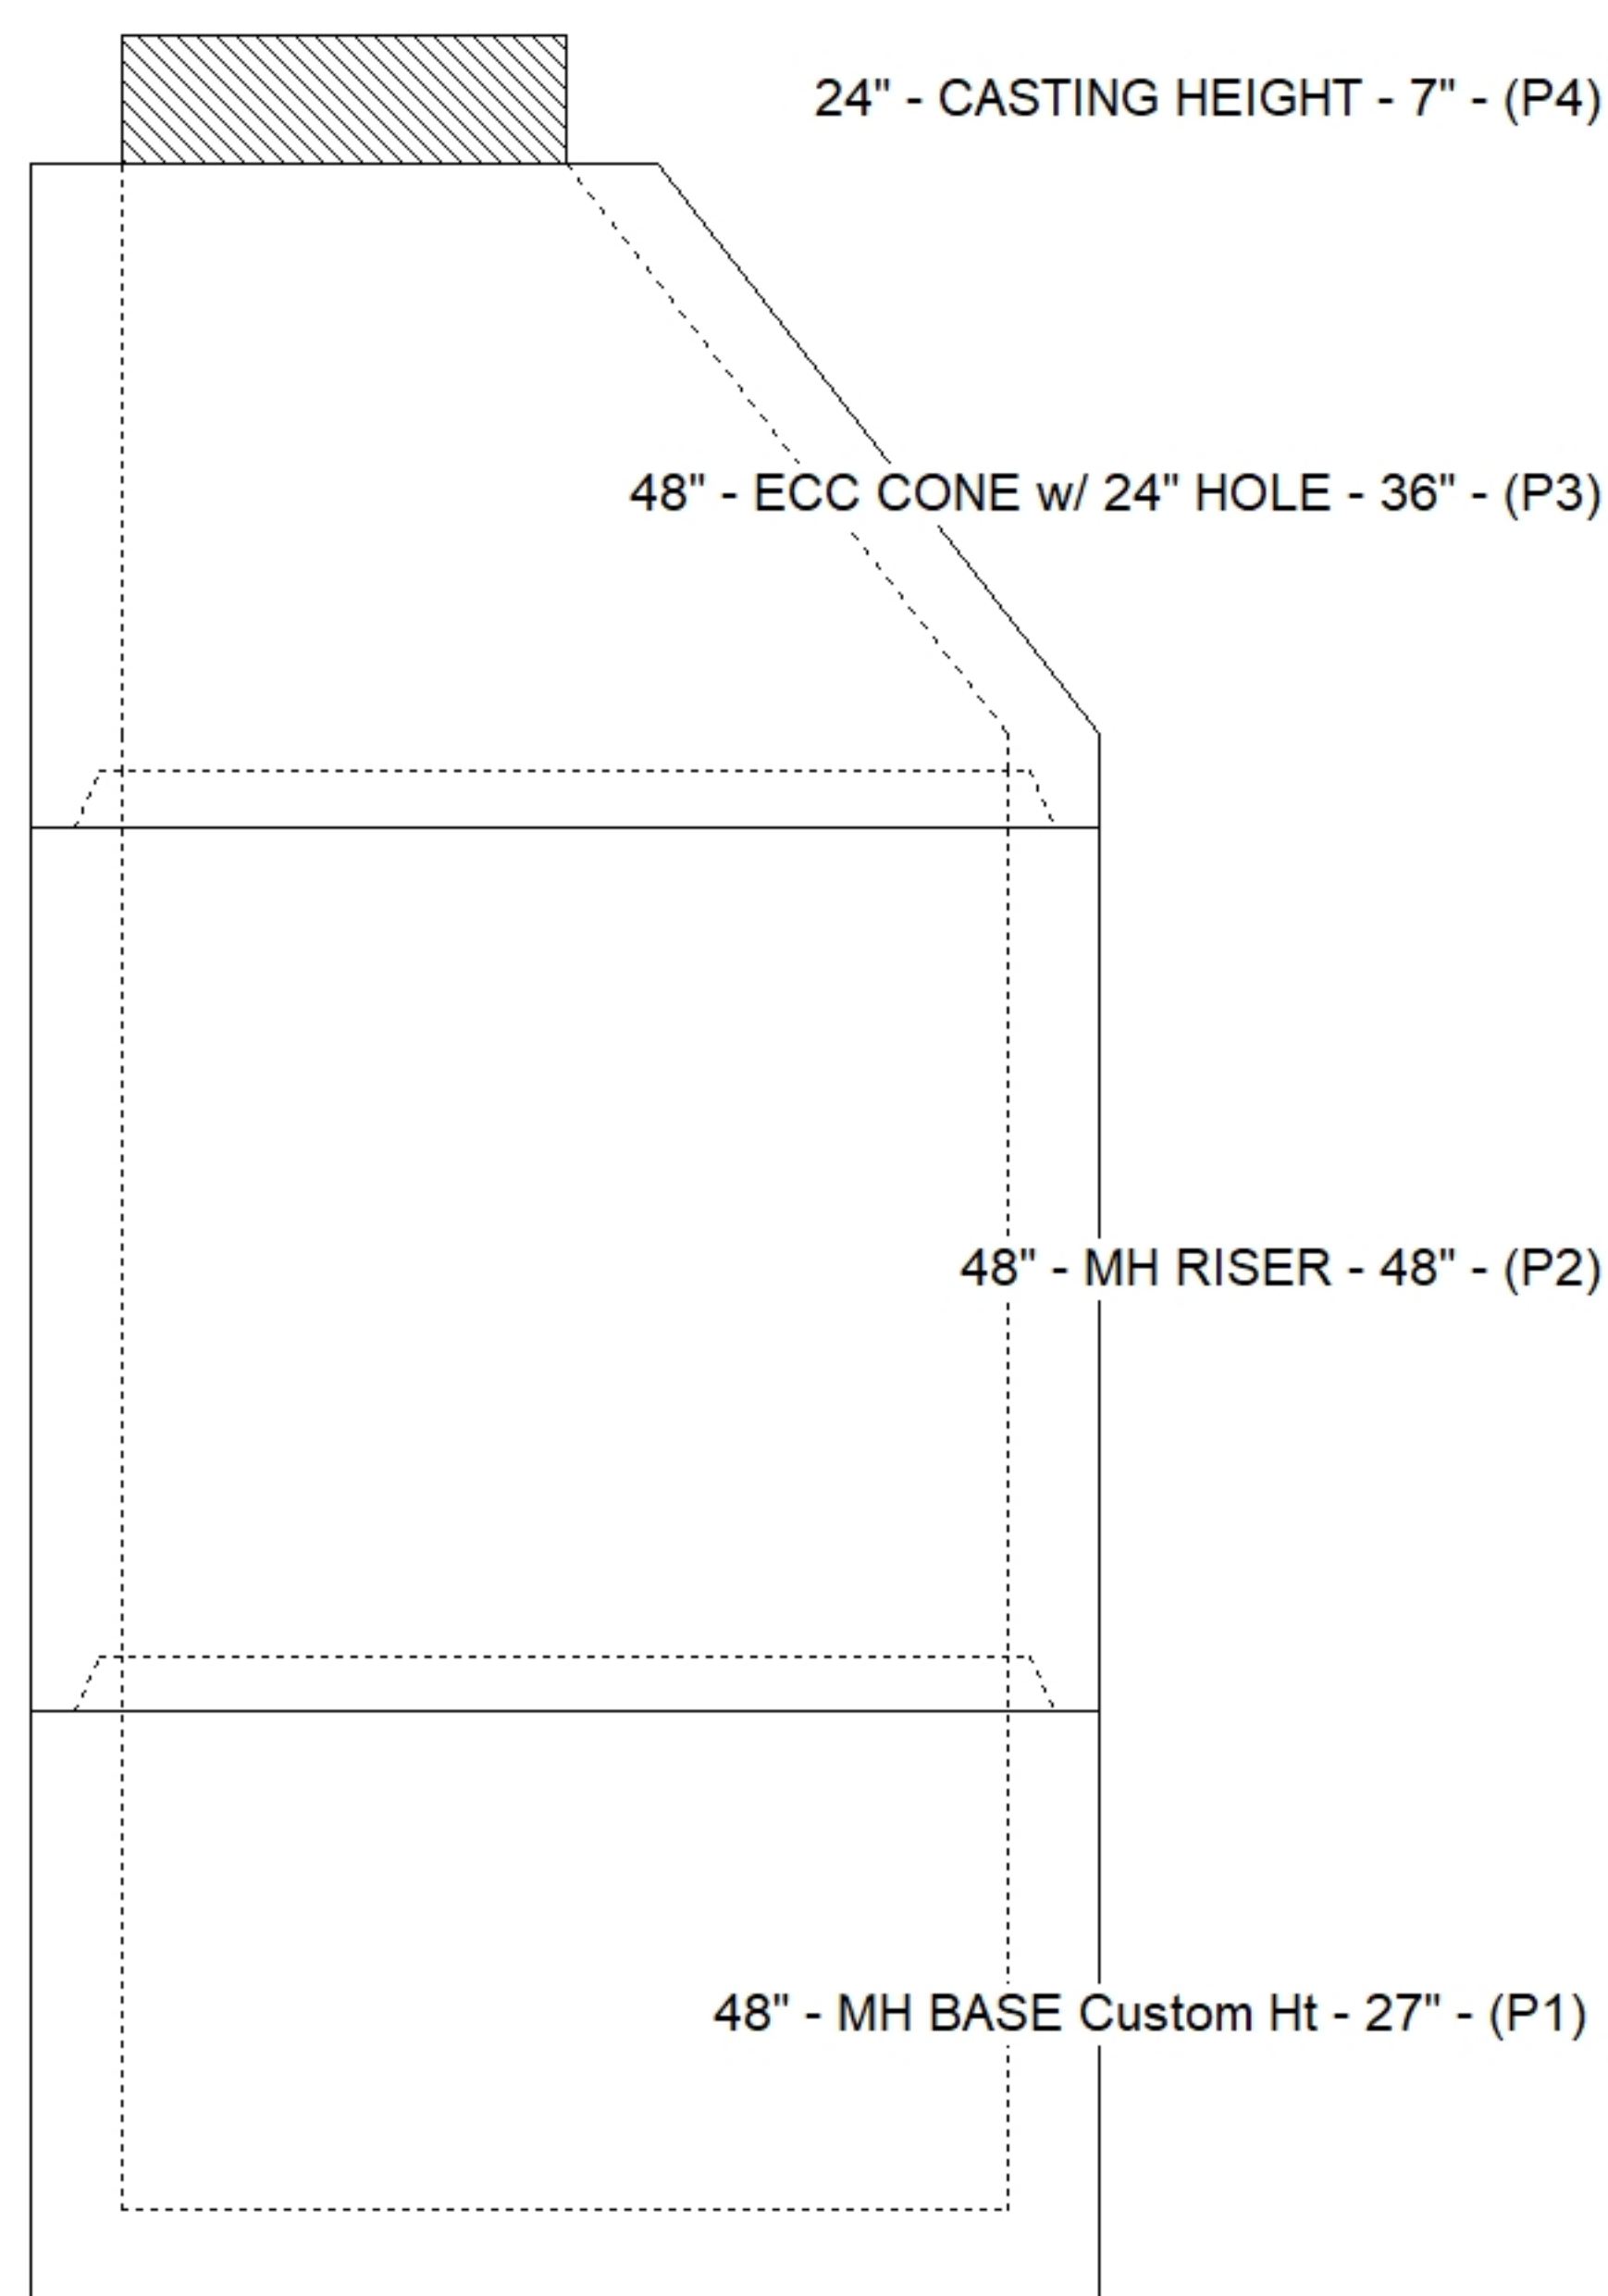

Default - Interior Dimensions

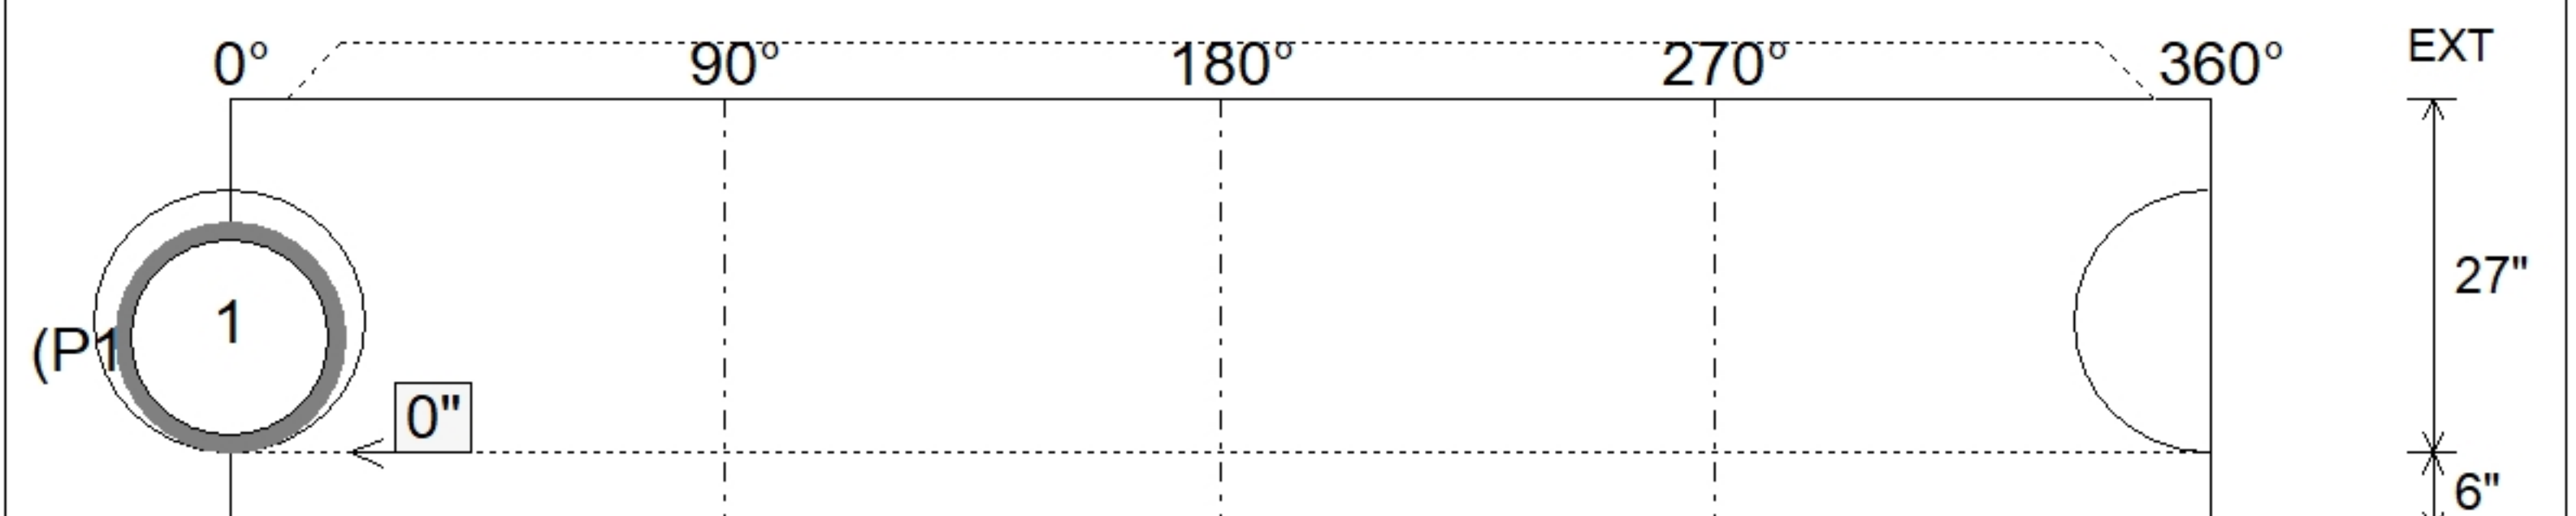

SUBMITTAL
APPROVED BY: