



**Contractor: Kauffeld Brothers Construction**

Plant: 100



Slack: 0.29"

|                  |         |
|------------------|---------|
| Structure Total: | 5378 lb |
|------------------|---------|

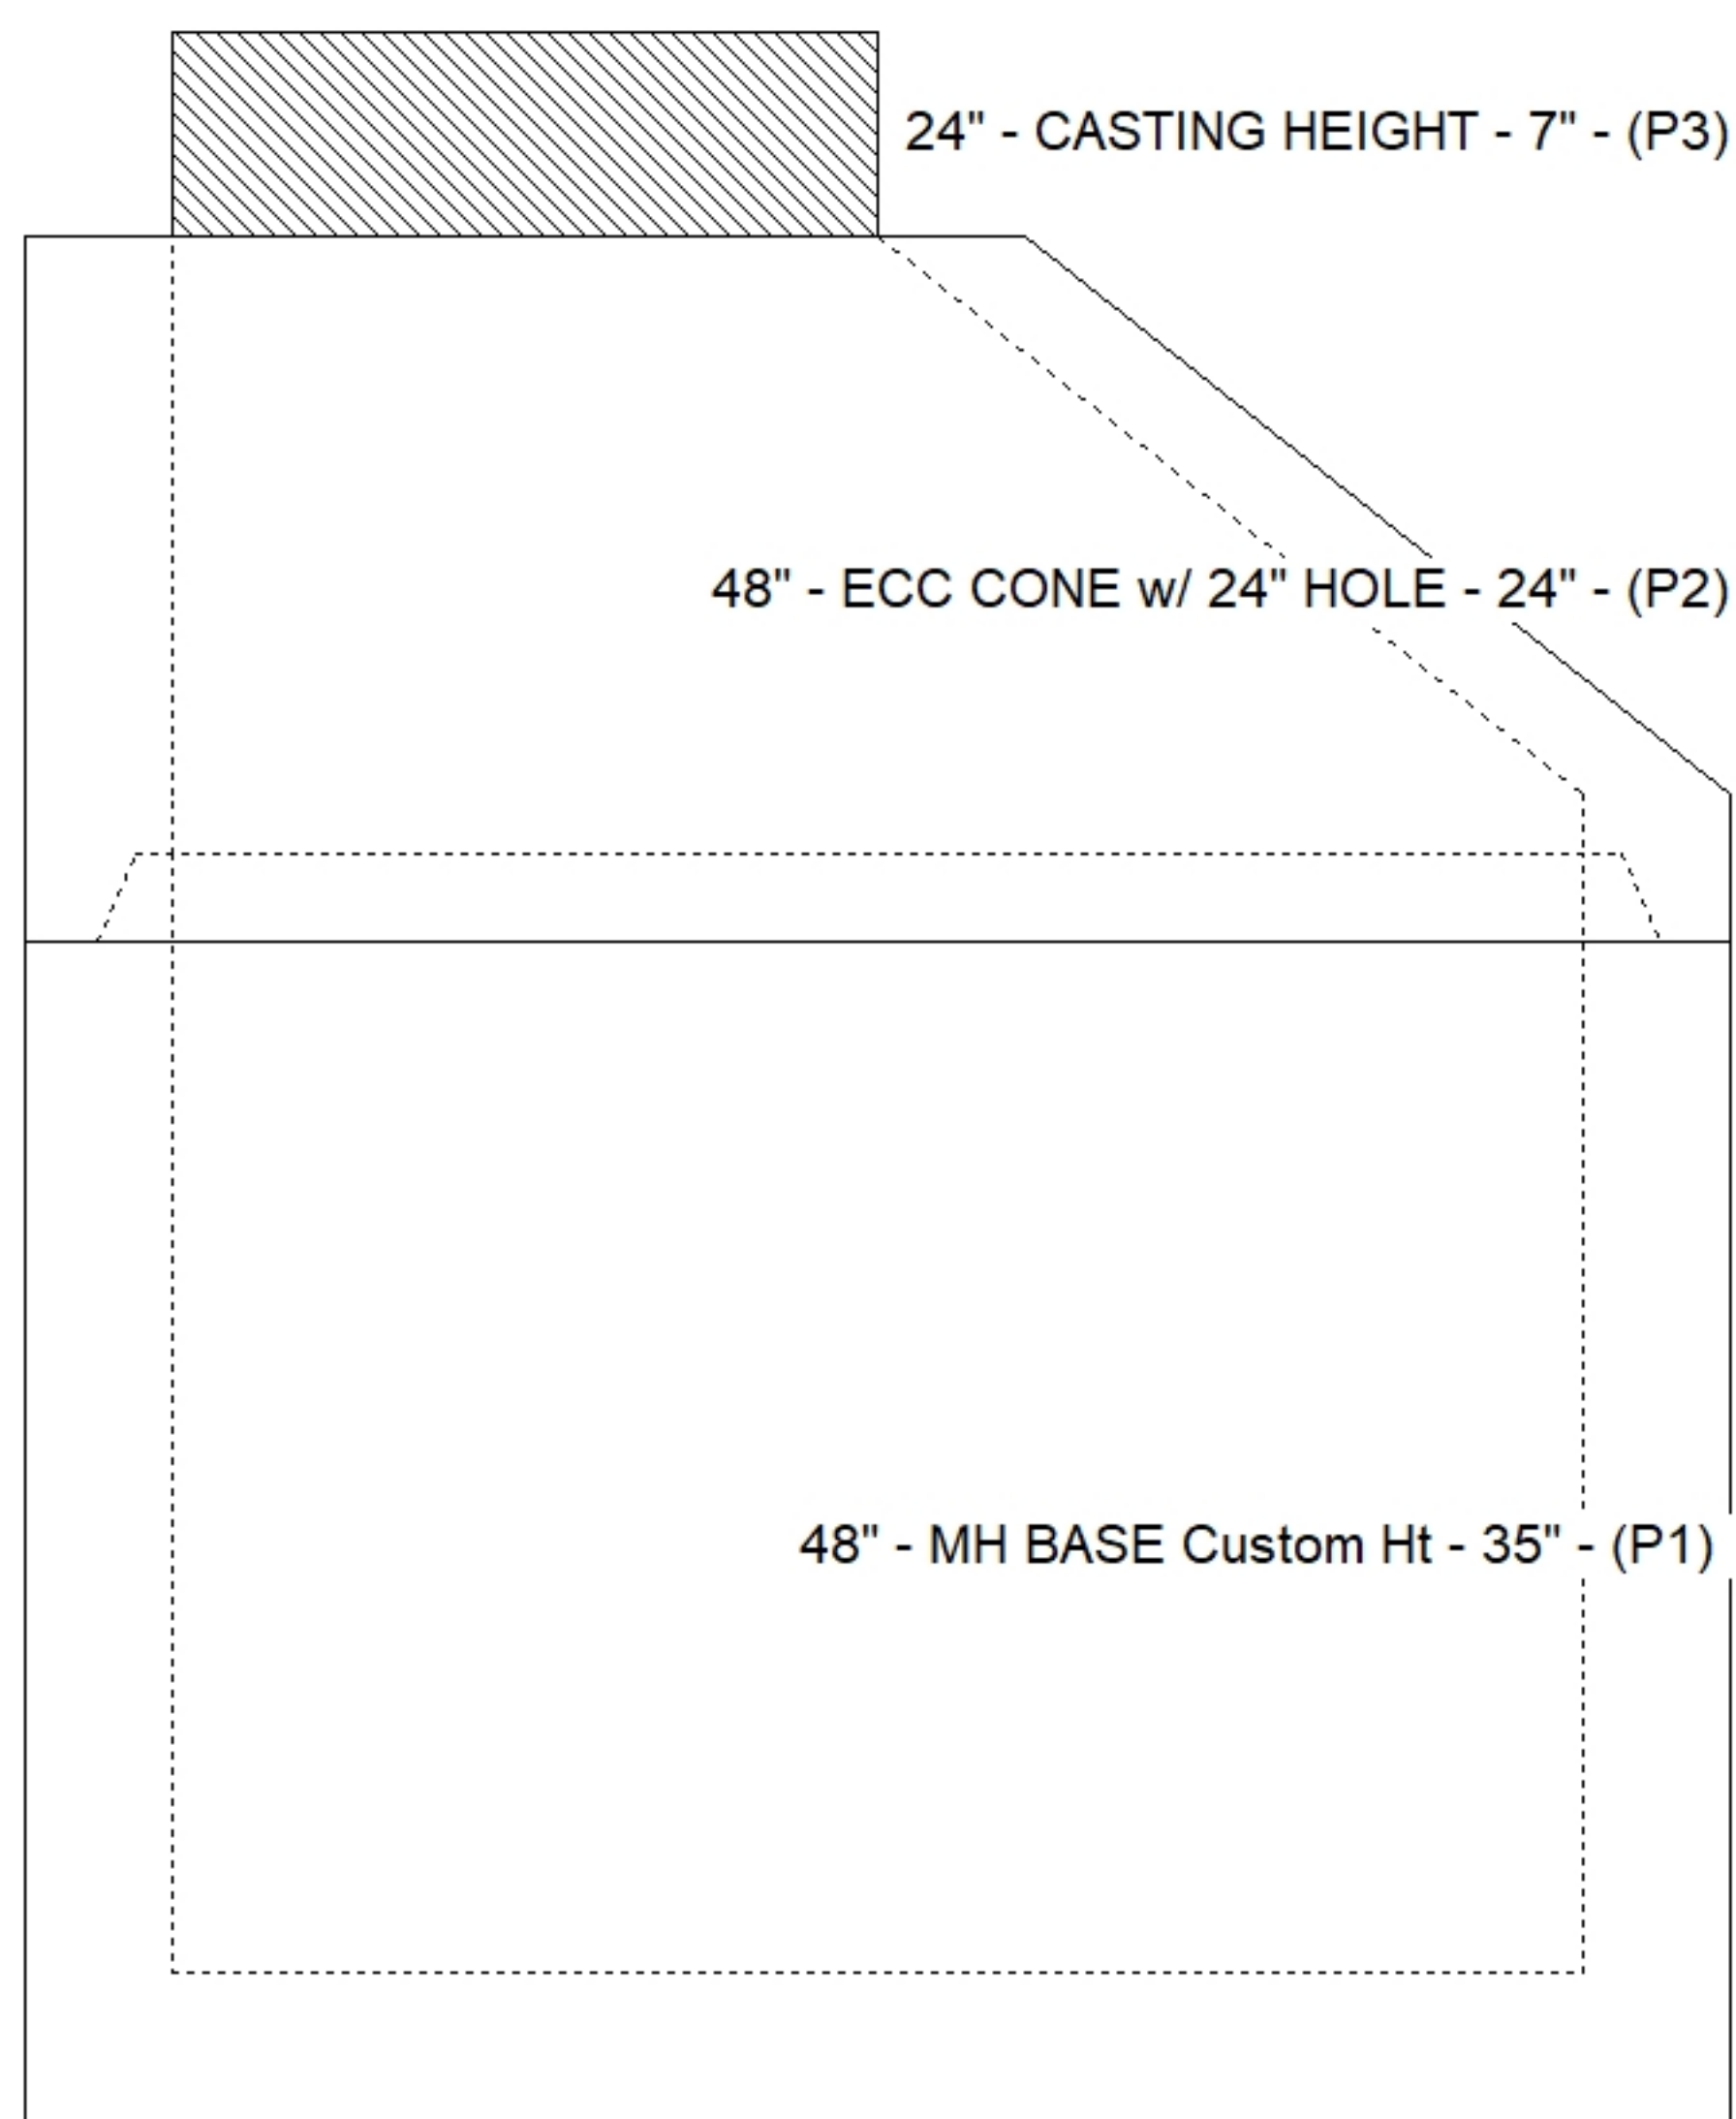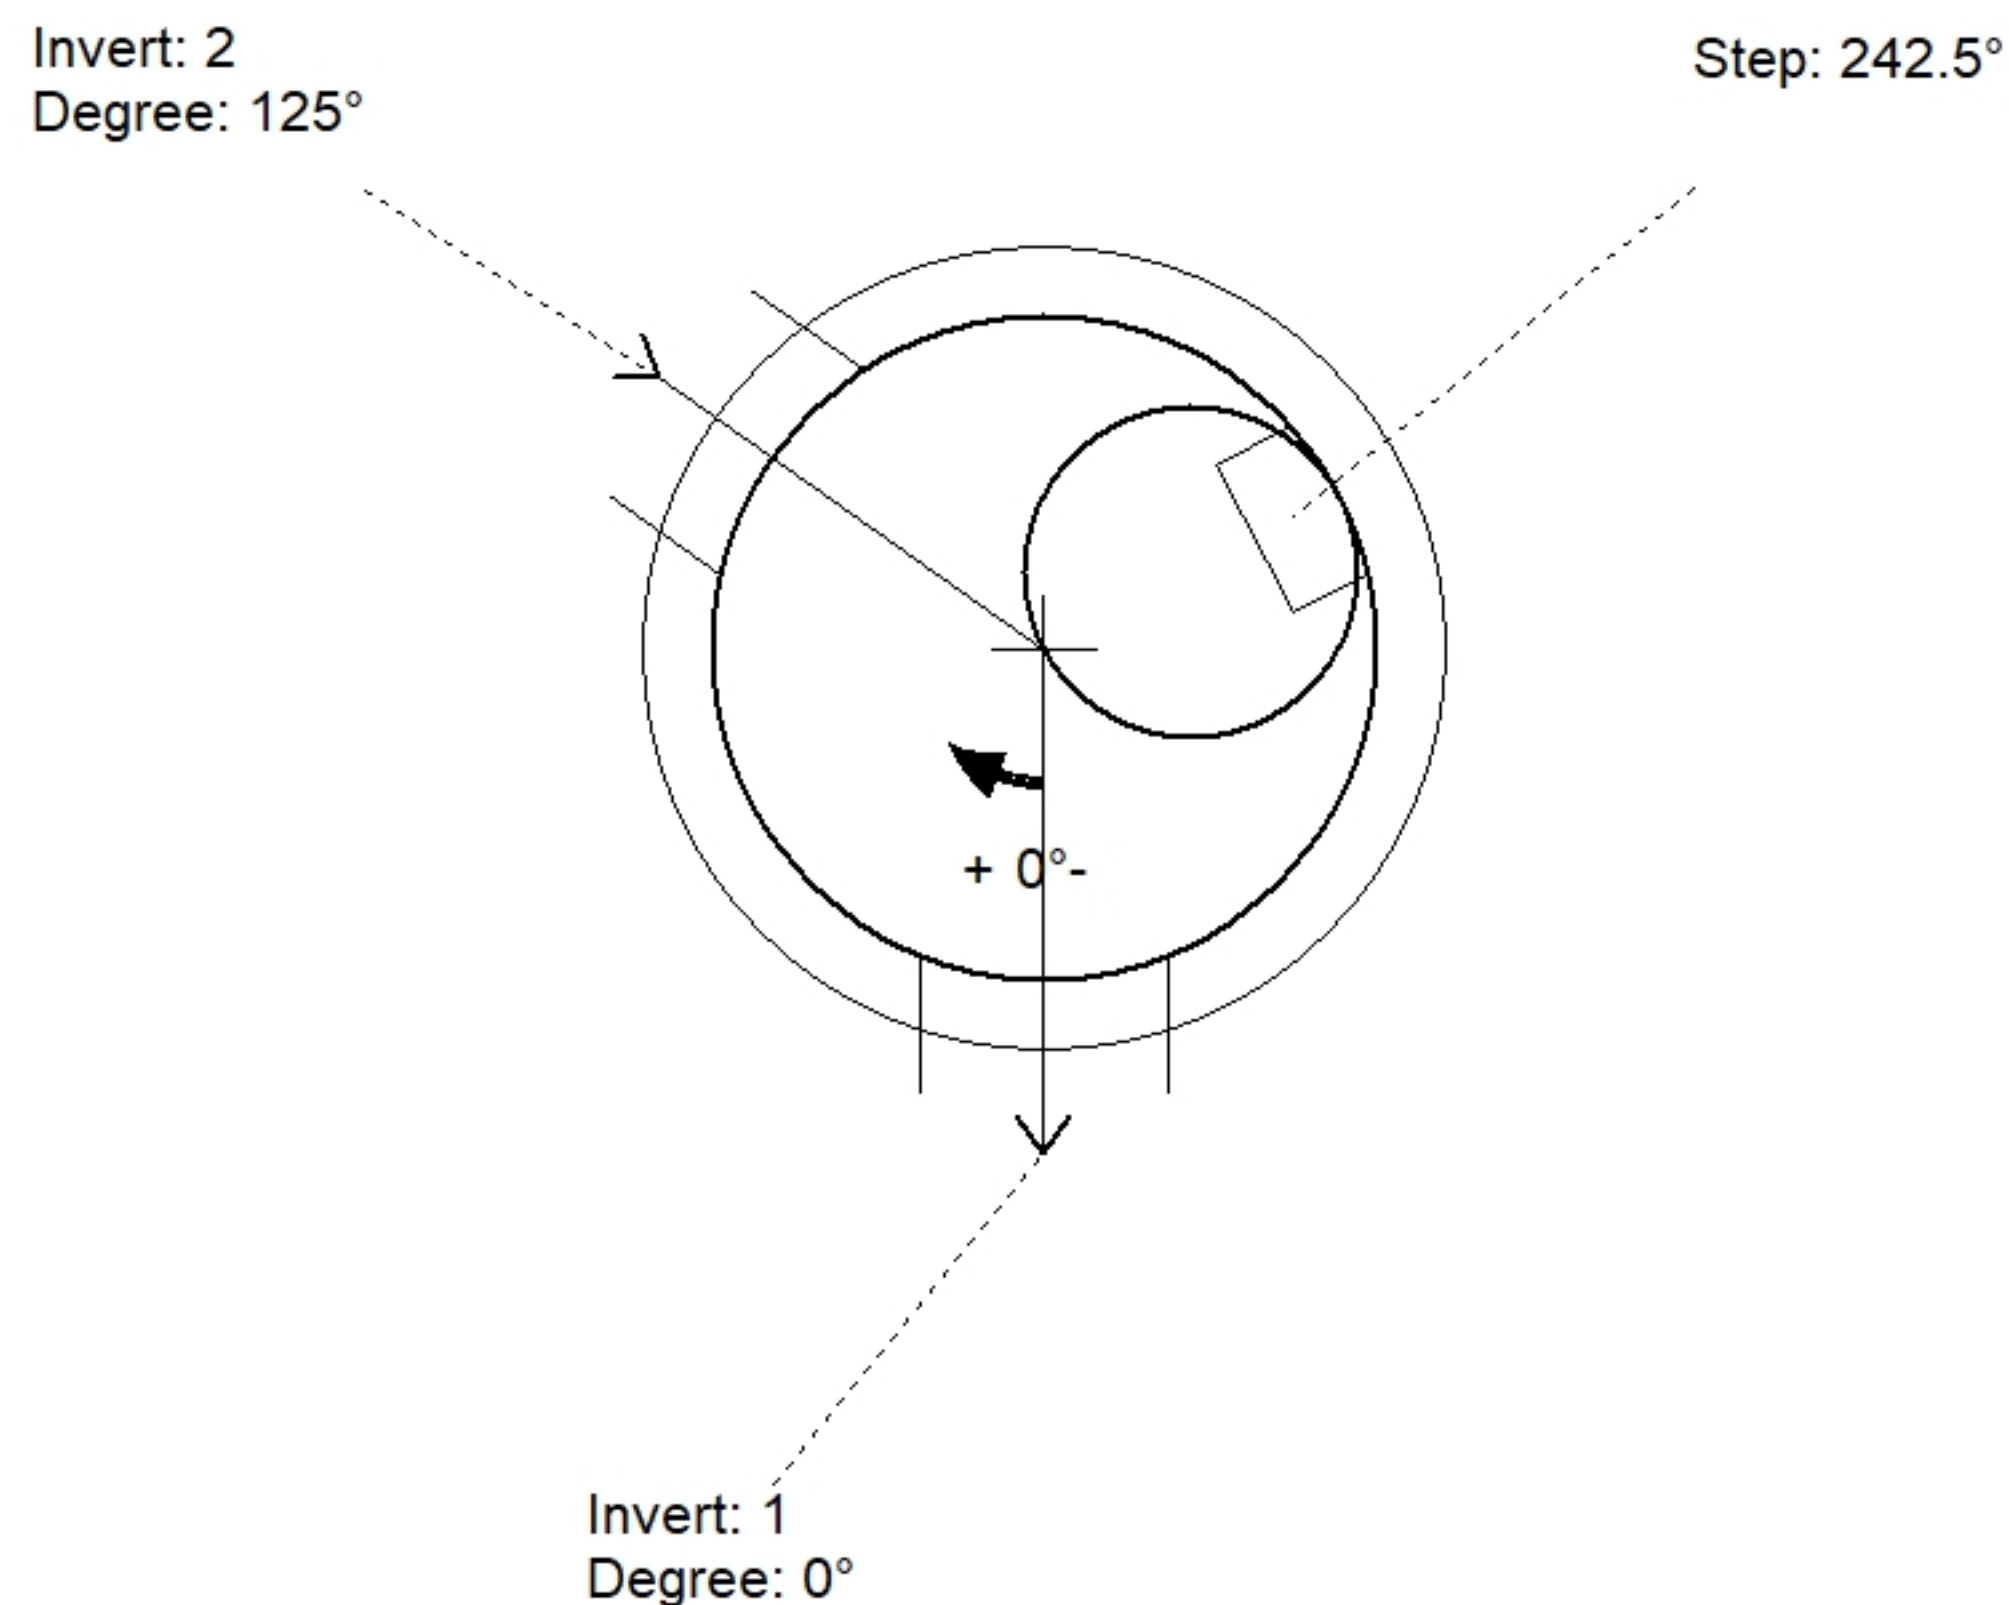

| Position | Elev    | Angle | Pipe     | Pipe OD | Hole | Connector | Up (⌵) | Ref |
|----------|---------|-------|----------|---------|------|-----------|--------|-----|
| Rim      | 863.73' |       |          |         |      |           |        |     |
| Reducer  |         |       |          |         |      |           |        |     |
| Invert 1 | 858.31' | 0°    | 12" HDPE | 14.5"   | 18"  | Hole 18   | 0"     | P1  |
| Invert 2 | 858.35' | 125°  | 12" HDPE | 14.5"   | 18"  | Hole 18   | 0.48"  | P1  |
| Invert 3 |         |       |          |         |      |           |        |     |
| Invert 4 |         |       |          |         |      |           |        |     |
| Invert 5 |         |       |          |         |      |           |        |     |
| Invert 6 |         |       |          |         |      |           |        |     |
| Invert 7 |         |       |          |         |      |           |        |     |
| Invert 8 |         |       |          |         |      |           |        |     |

SUBMITTAL  
APPROVED BY: