

Contractor: Winwater Hartford KY Co.

TECH: Jared - F

Plant: 100



Size: 24" x 30"

Rim to Invert: 4.91'

Floor Height: 8"


Slack: 0.17"

STRUCTURE SUMMARY:


P3) 24" x 30" - CASTING HEIGHT - 6"
P2) 24" x 30" - BOX RISER 8inW - 24"
P1) 24" x 30" - BOX BASE 8inW, 8inF - 30"
1) CASTING - HOE 360 Set (F/G/H)
2) 24" x 30" - Conseal CS-102 1.00"
1) Hole - 20
1) Hole - 16

0 lb
2256 lb
3709 lb
362 lb
0 lb
0 lb
0 lb


Structure Total: 6326 lb

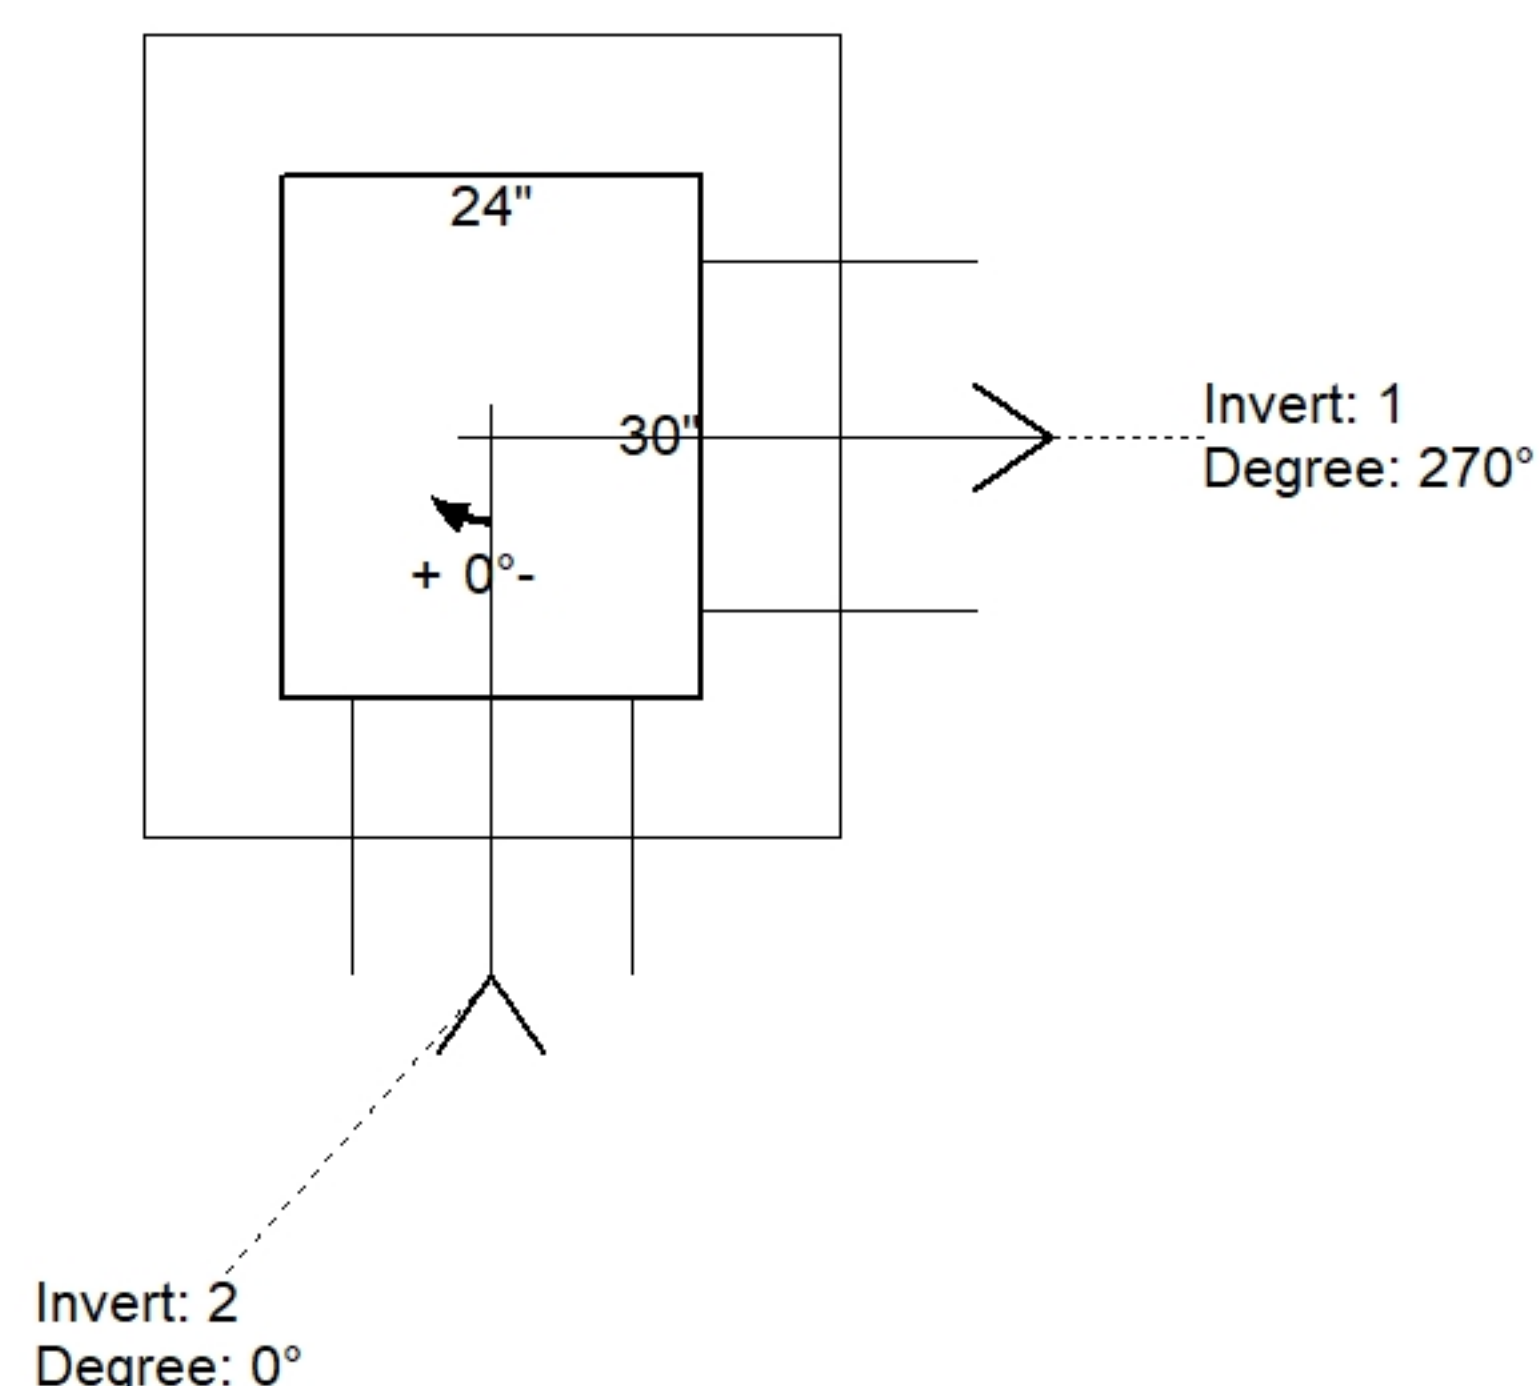

Position	Elev	Angle	Pipe	Pipe OD	Hole	Connector	Up ()	Ref
Rim	874.66'							
Reducer								
Invert 1	869.75'	270°	15" HDPE	17.6"	20"	Hole 20	-0.05"	P1
Invert 2	869.75'	0°	12" HDPE	14.5"	16"	Hole 16	0"	P1
Invert 3								
Invert 4								
Invert 5								
Invert 6								
Invert 7								
Invert 8								

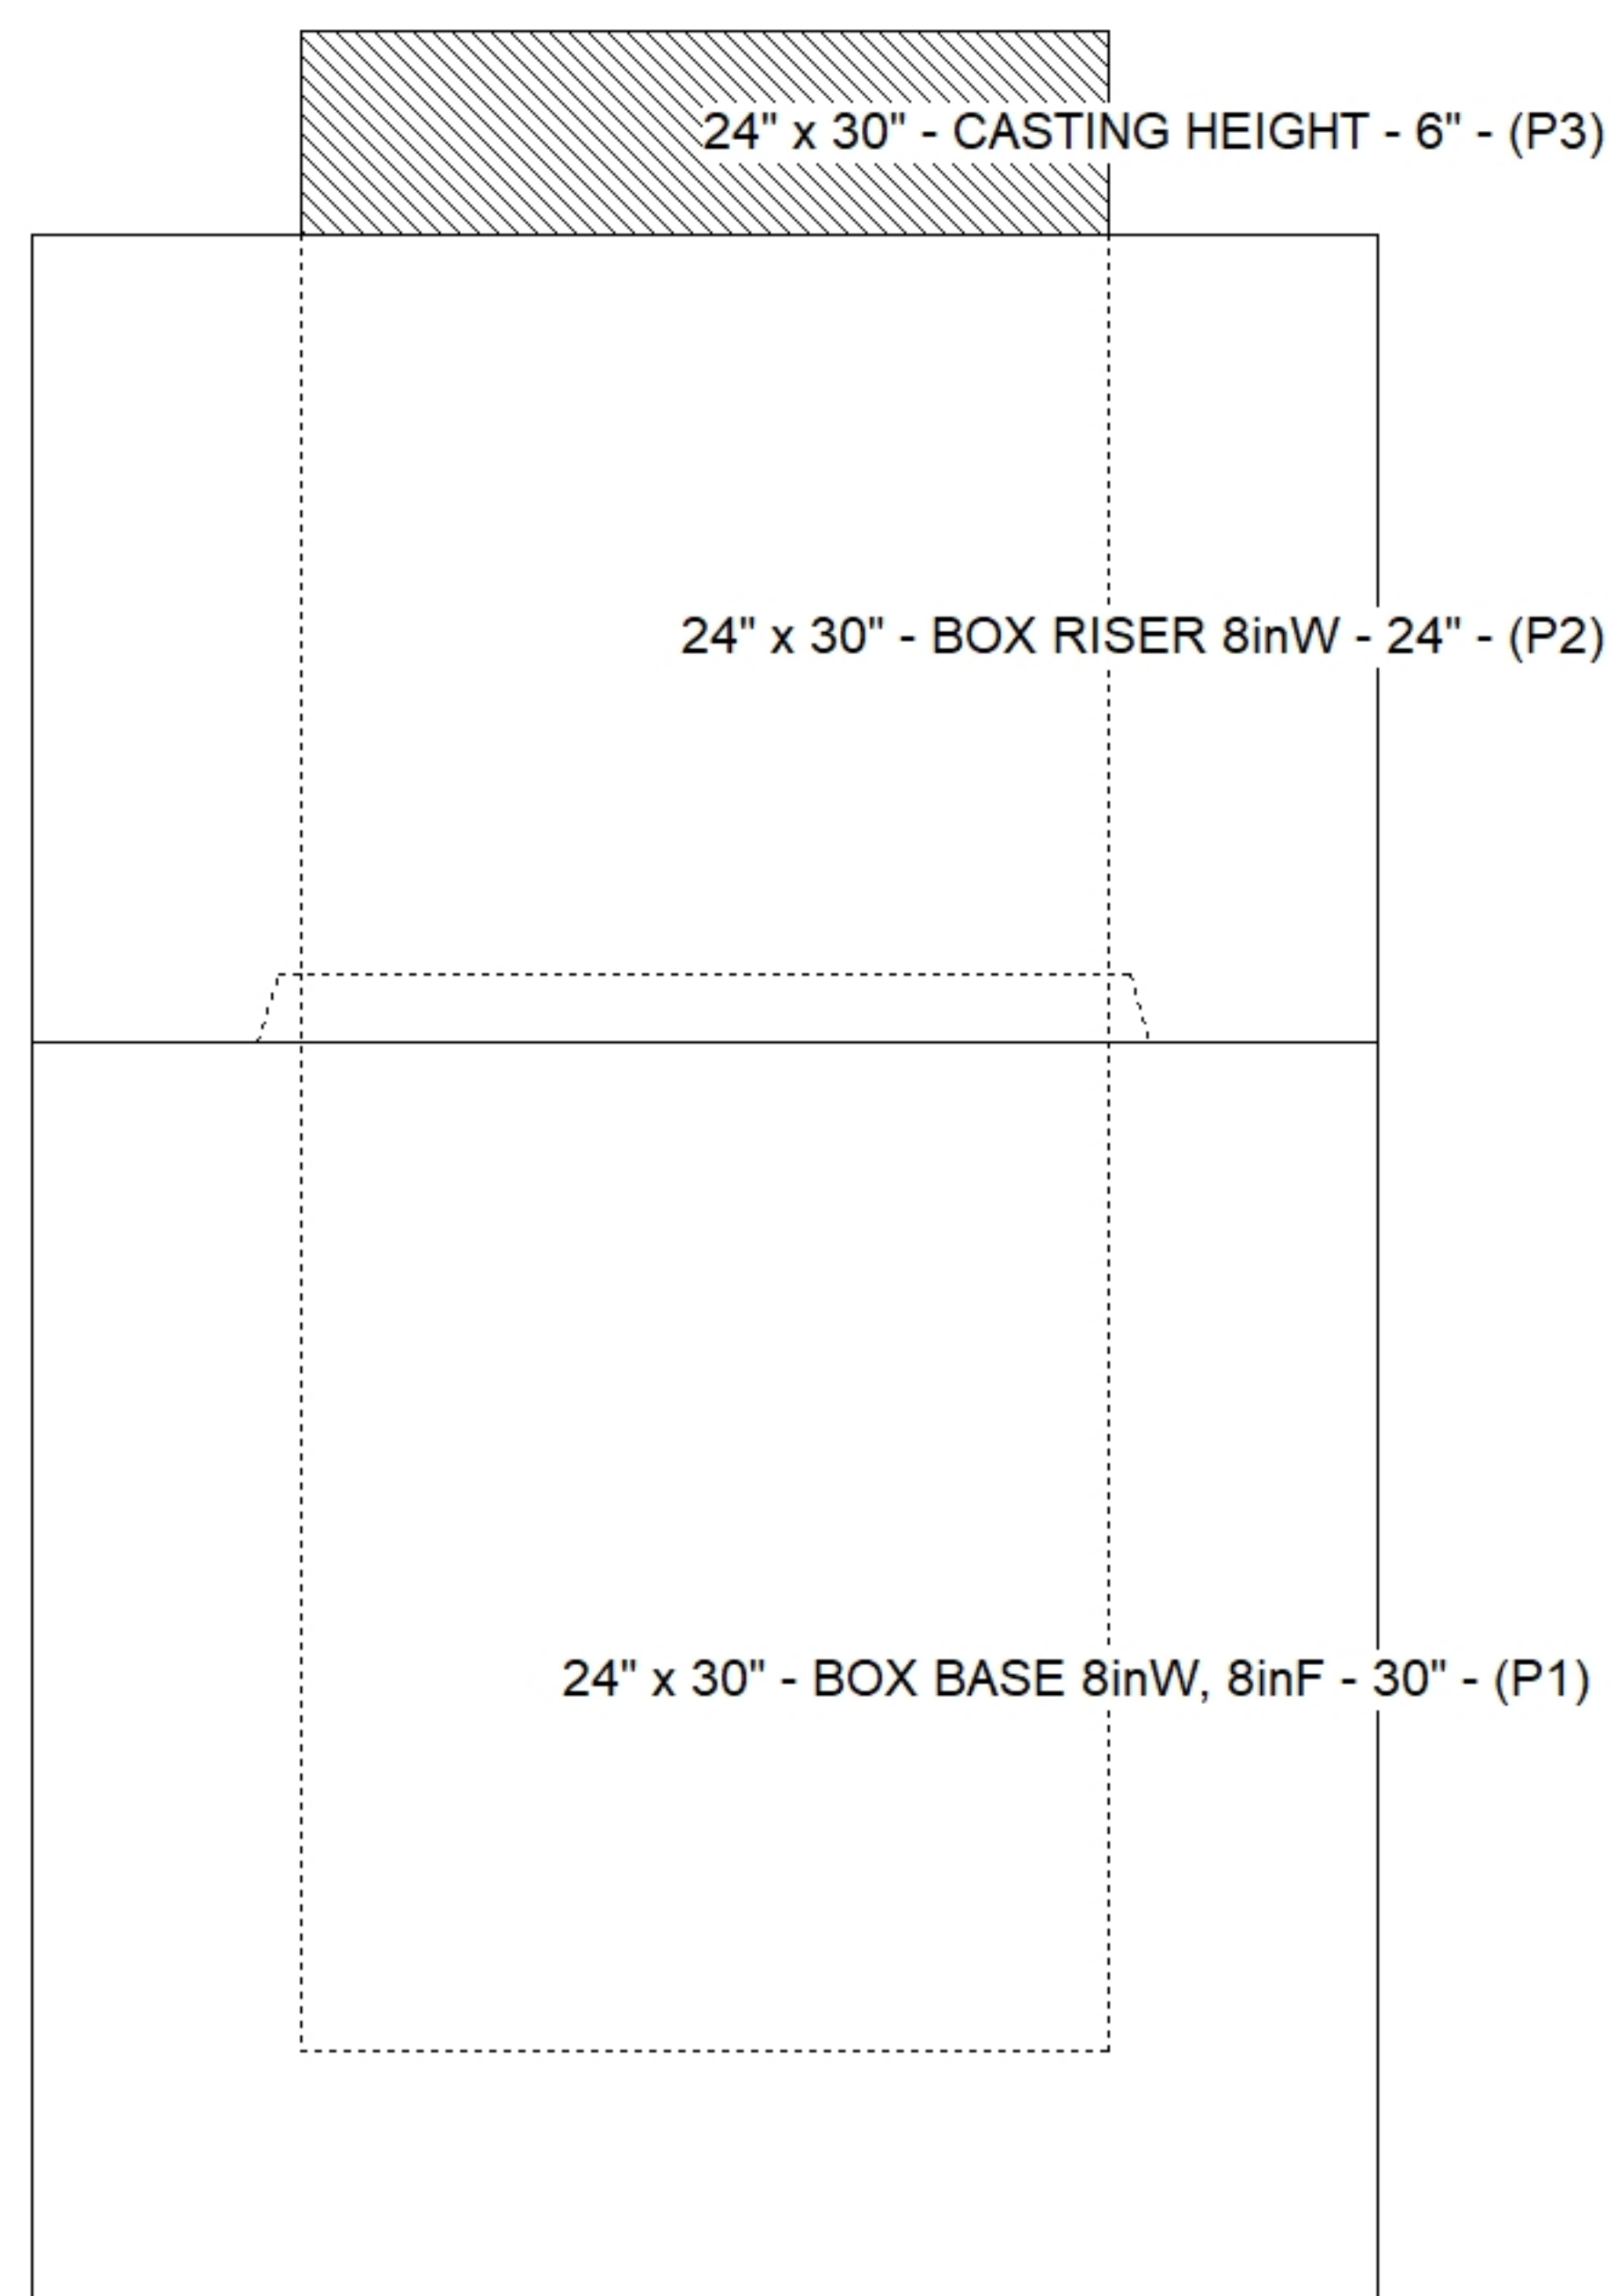

Default - Interior Dimensions

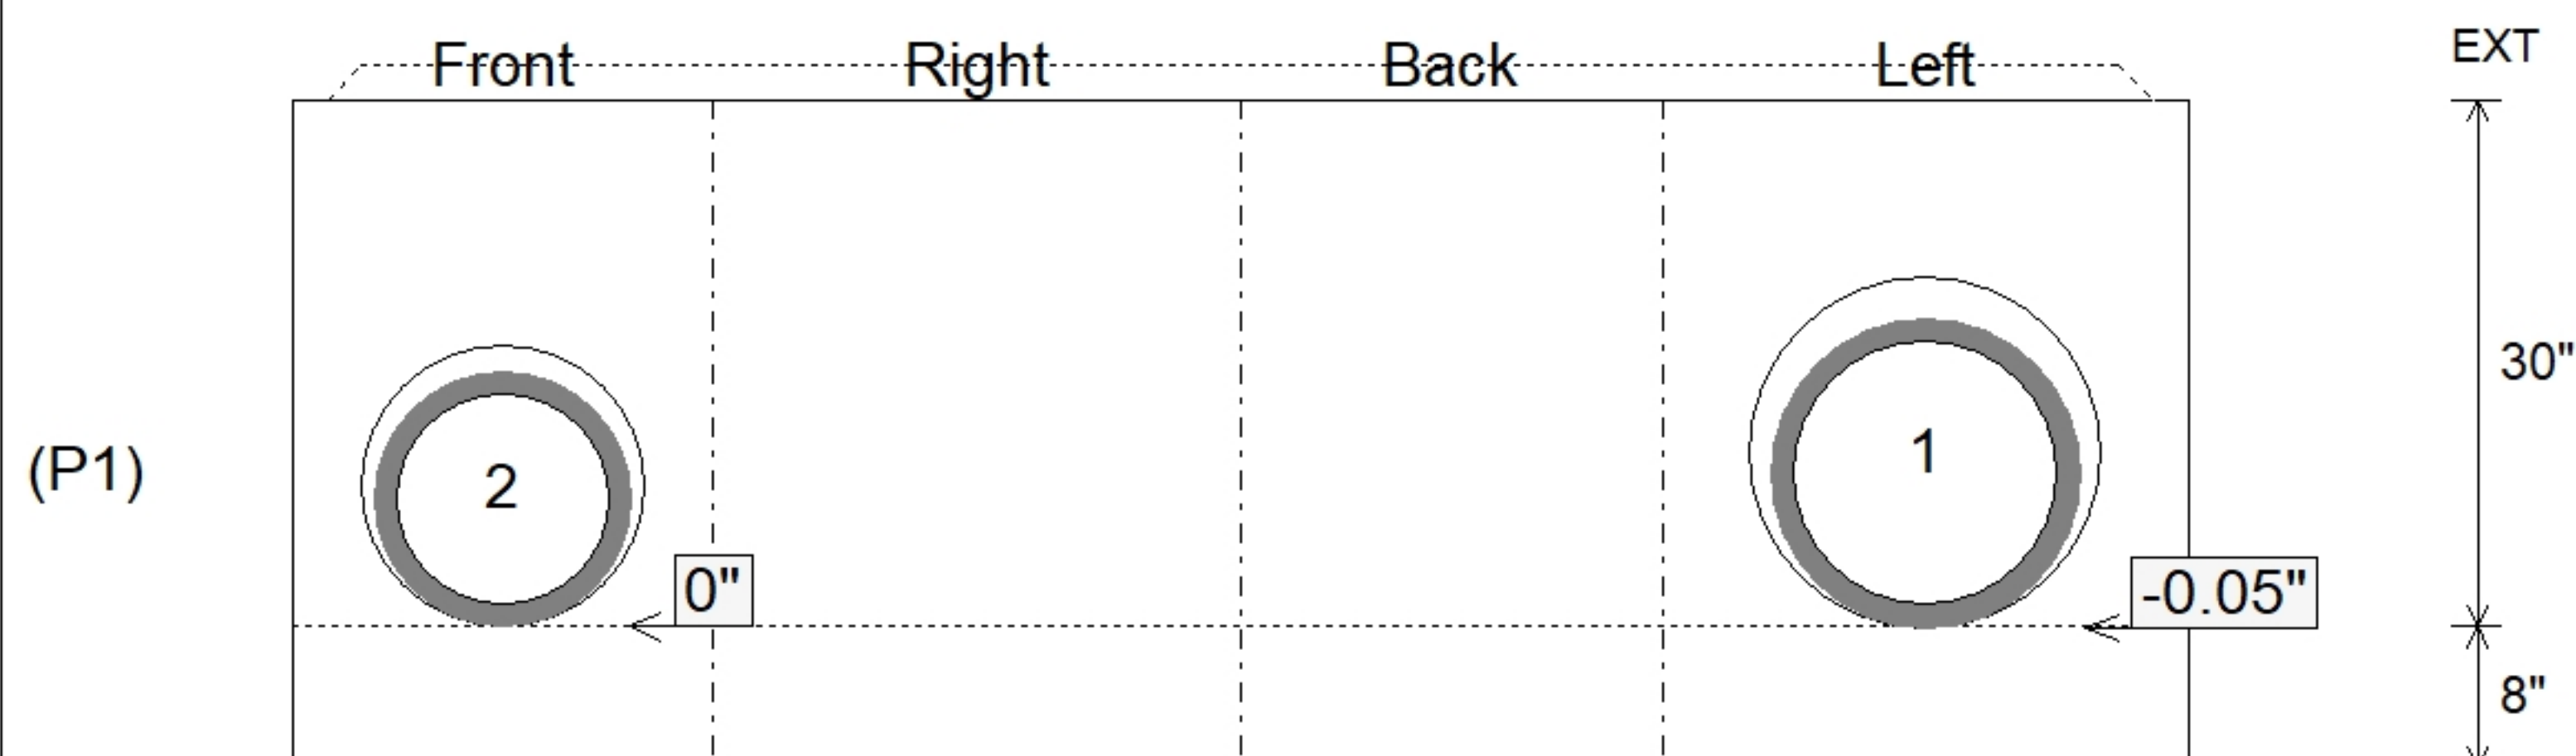

Submittal Drawing
6/1/2026 9:40:57 AM

SUBMITTAL
APPROVED BY: