

Contractor: Winwater Hartford KY Co.

Plant: 100



Size: 48"


Rim to Invert: 6.5'

Floor Height: 6"


Slack: 0.9"

0 lb
1561 lb
4754 lb
271 lb
0 lb
0 lb
0 lb
0 lb


Structure Total: 6586 lb

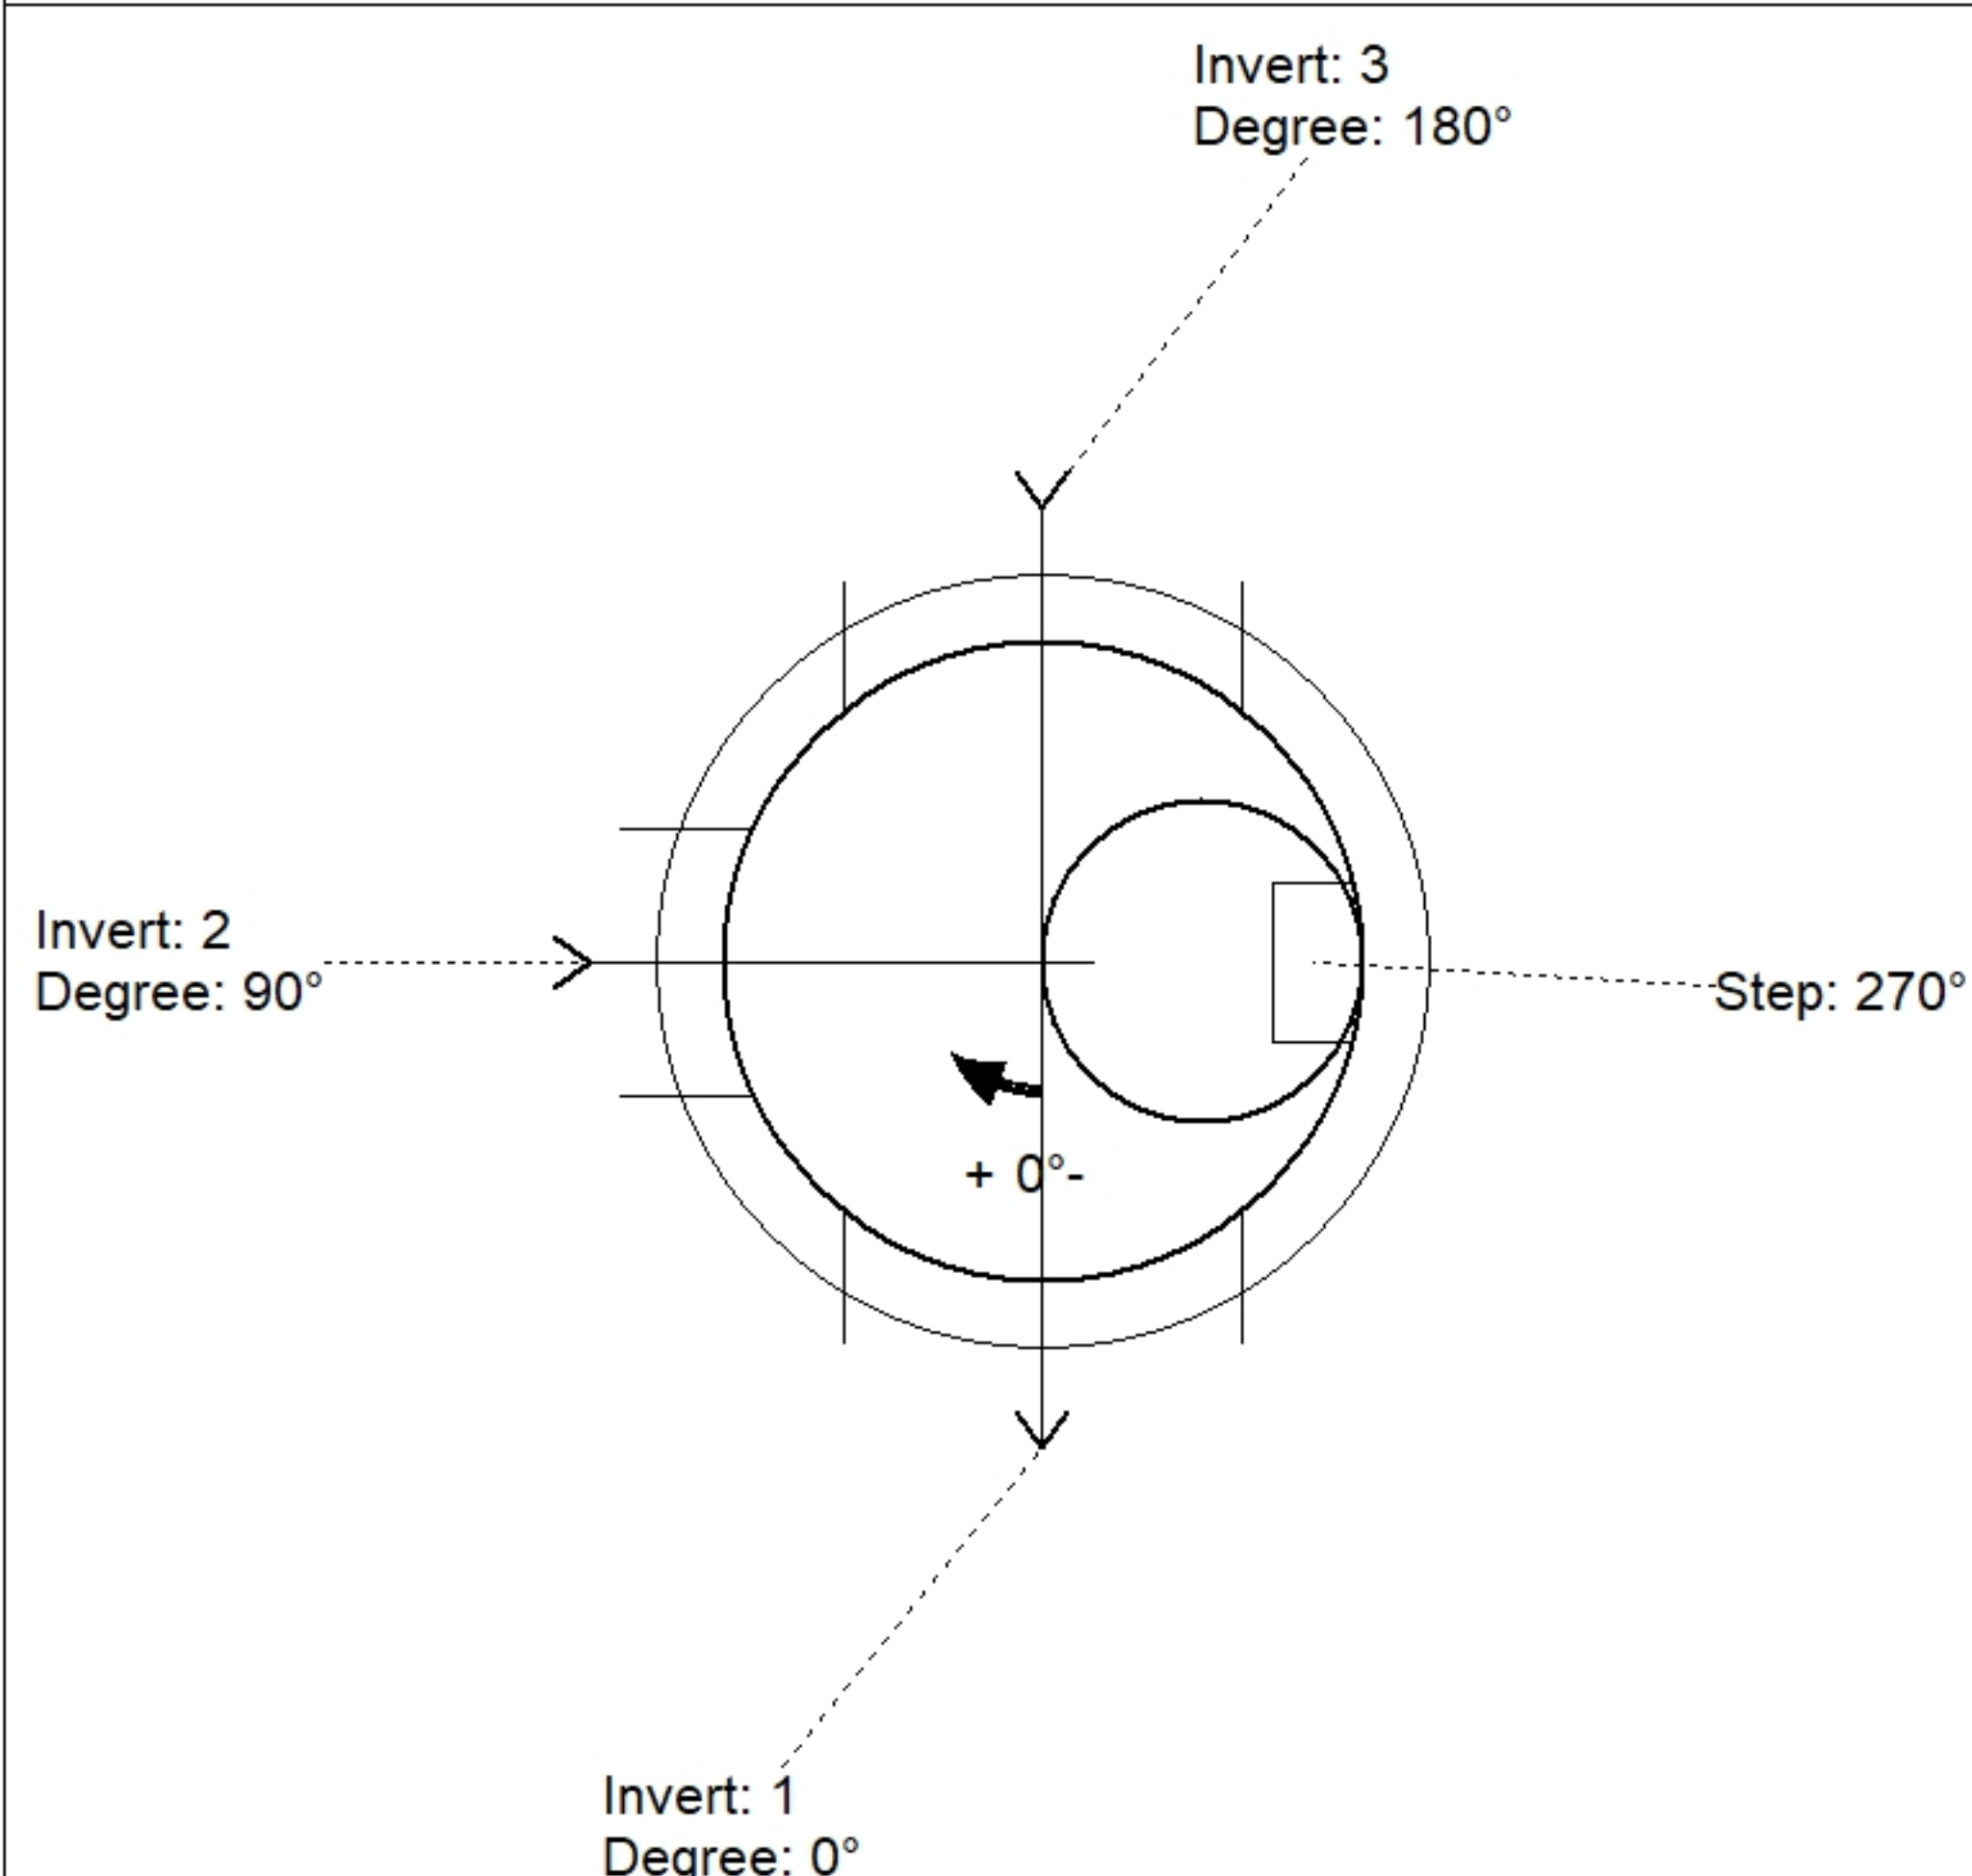

Position	Elev	Angle	Pipe	Pipe OD	Hole	Connector	Up (⌵)	Ref
Rim	874.6'							
Reducer								
Invert 1	868.1'	0°	24" HDPE	27.8"	30"	Hole 30	0"	P1
Invert 2	868.1'	90°	15" HDPE	17.6"	20"	Hole 20	0.6"	P1
Invert 3	868.1'	180°	24" HDPE	27.8"	30"	Hole 30	0"	P1
Invert 4								
Invert 5								
Invert 6								
Invert 7								
Invert 8								

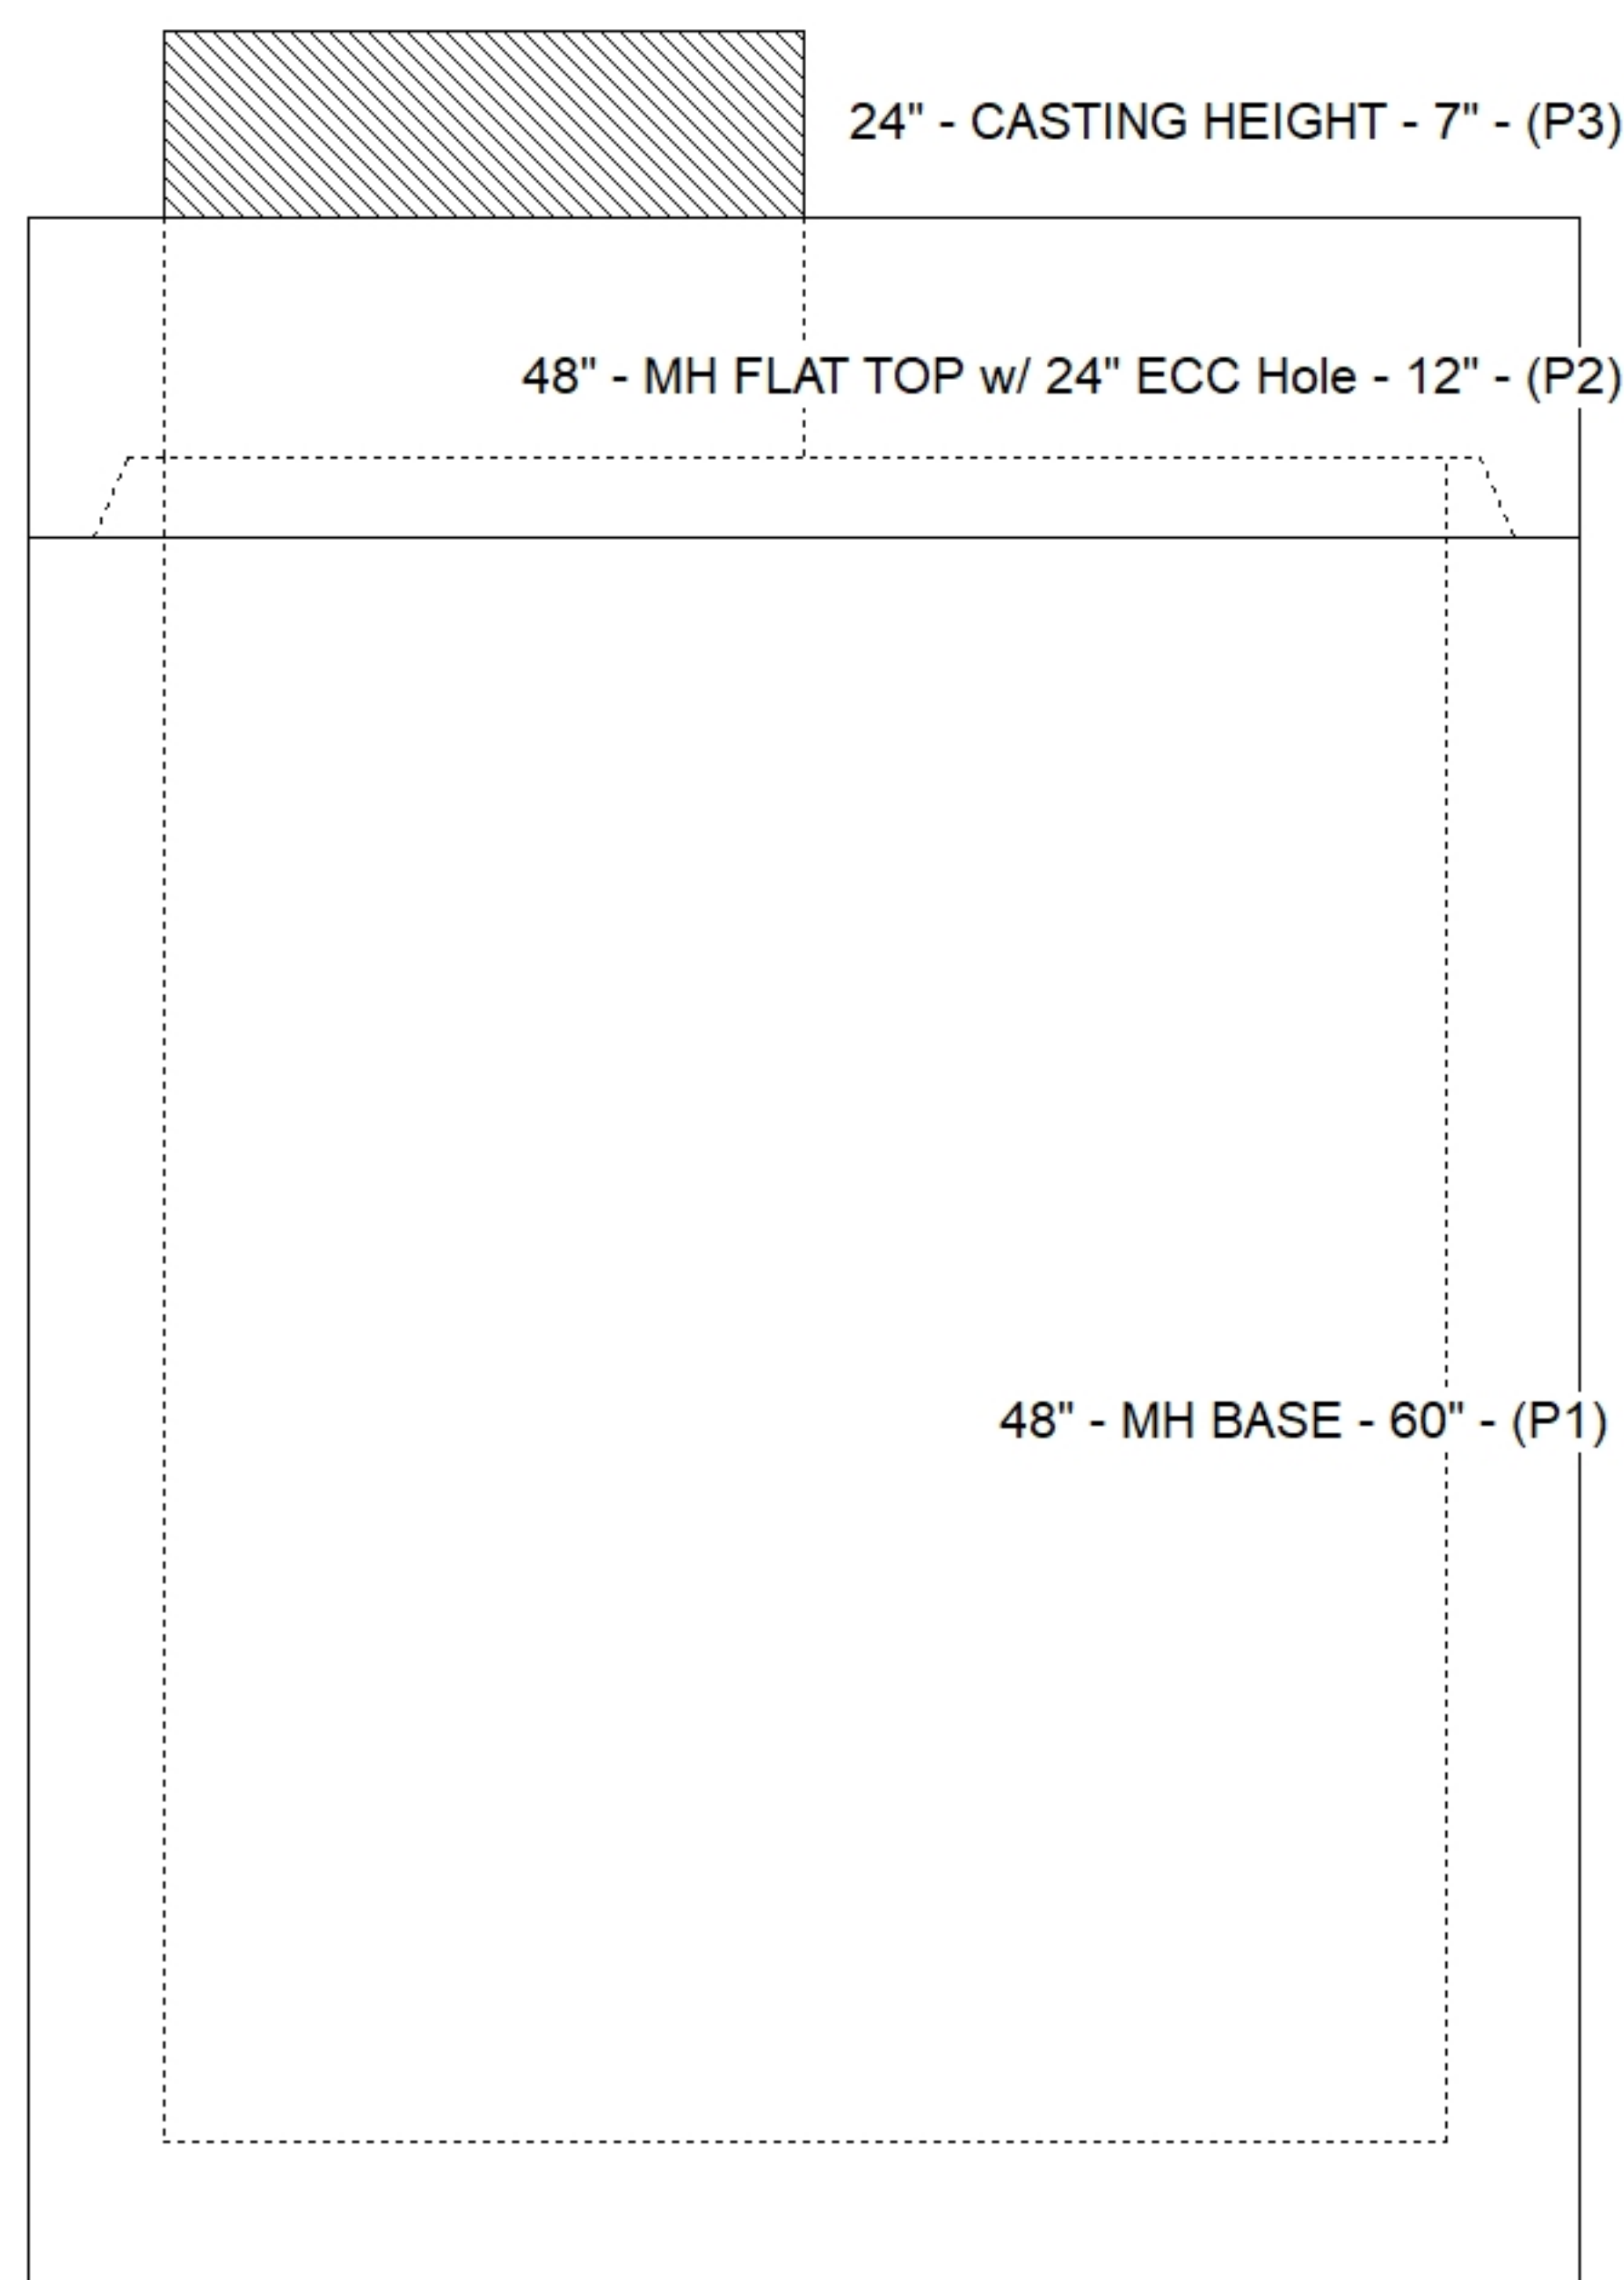

Default - Interior Dimensions

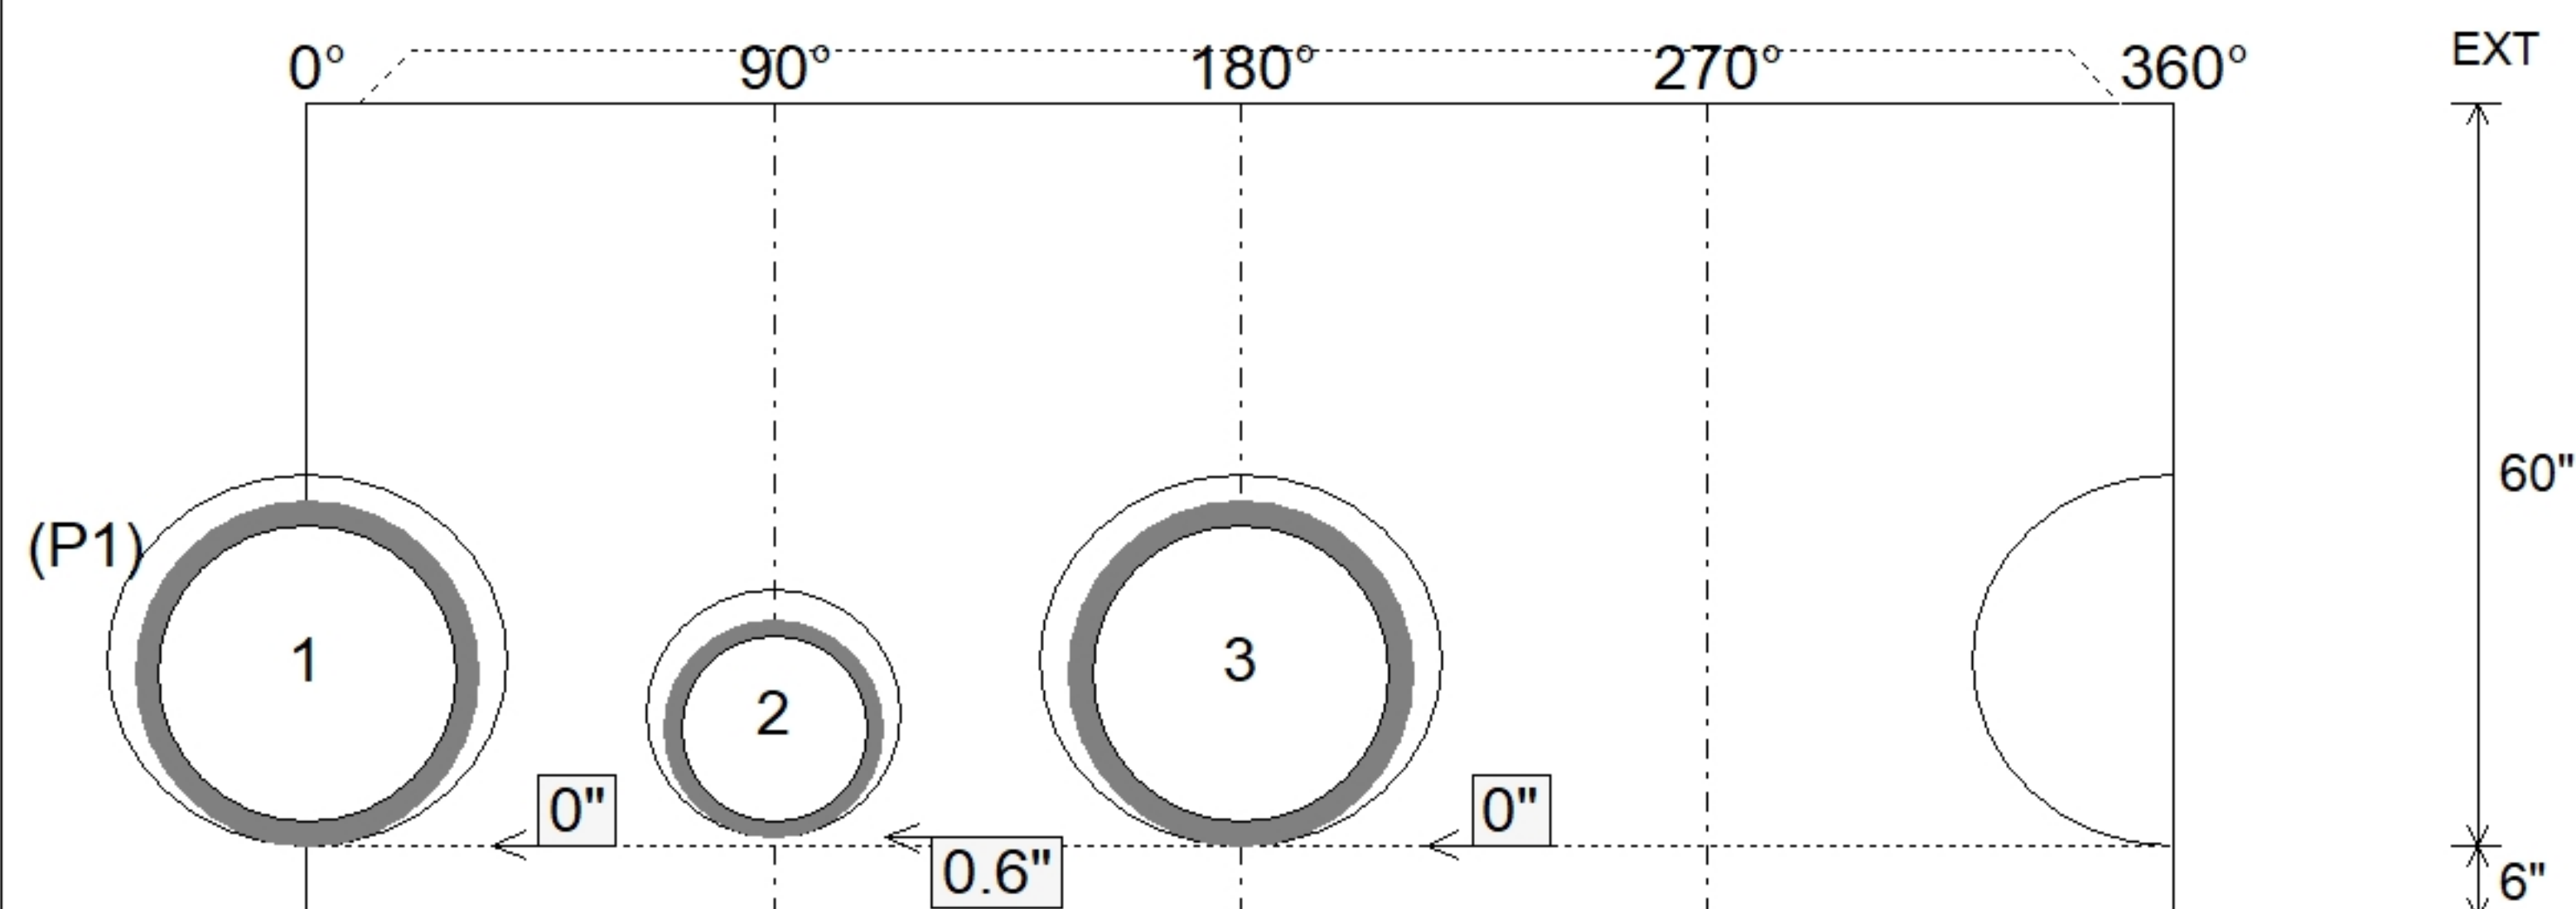

SUBMITTAL
APPROVED BY: