

Contractor: Winwater Hartford KY Co.

TECH: Jared - F


Plant: 100




Slack: 0.3"

0 lb
1561 lb
5433 lb
271 lb
0 lb
0 lb
0 lb
0 lb


Structure Total: 7265 lb

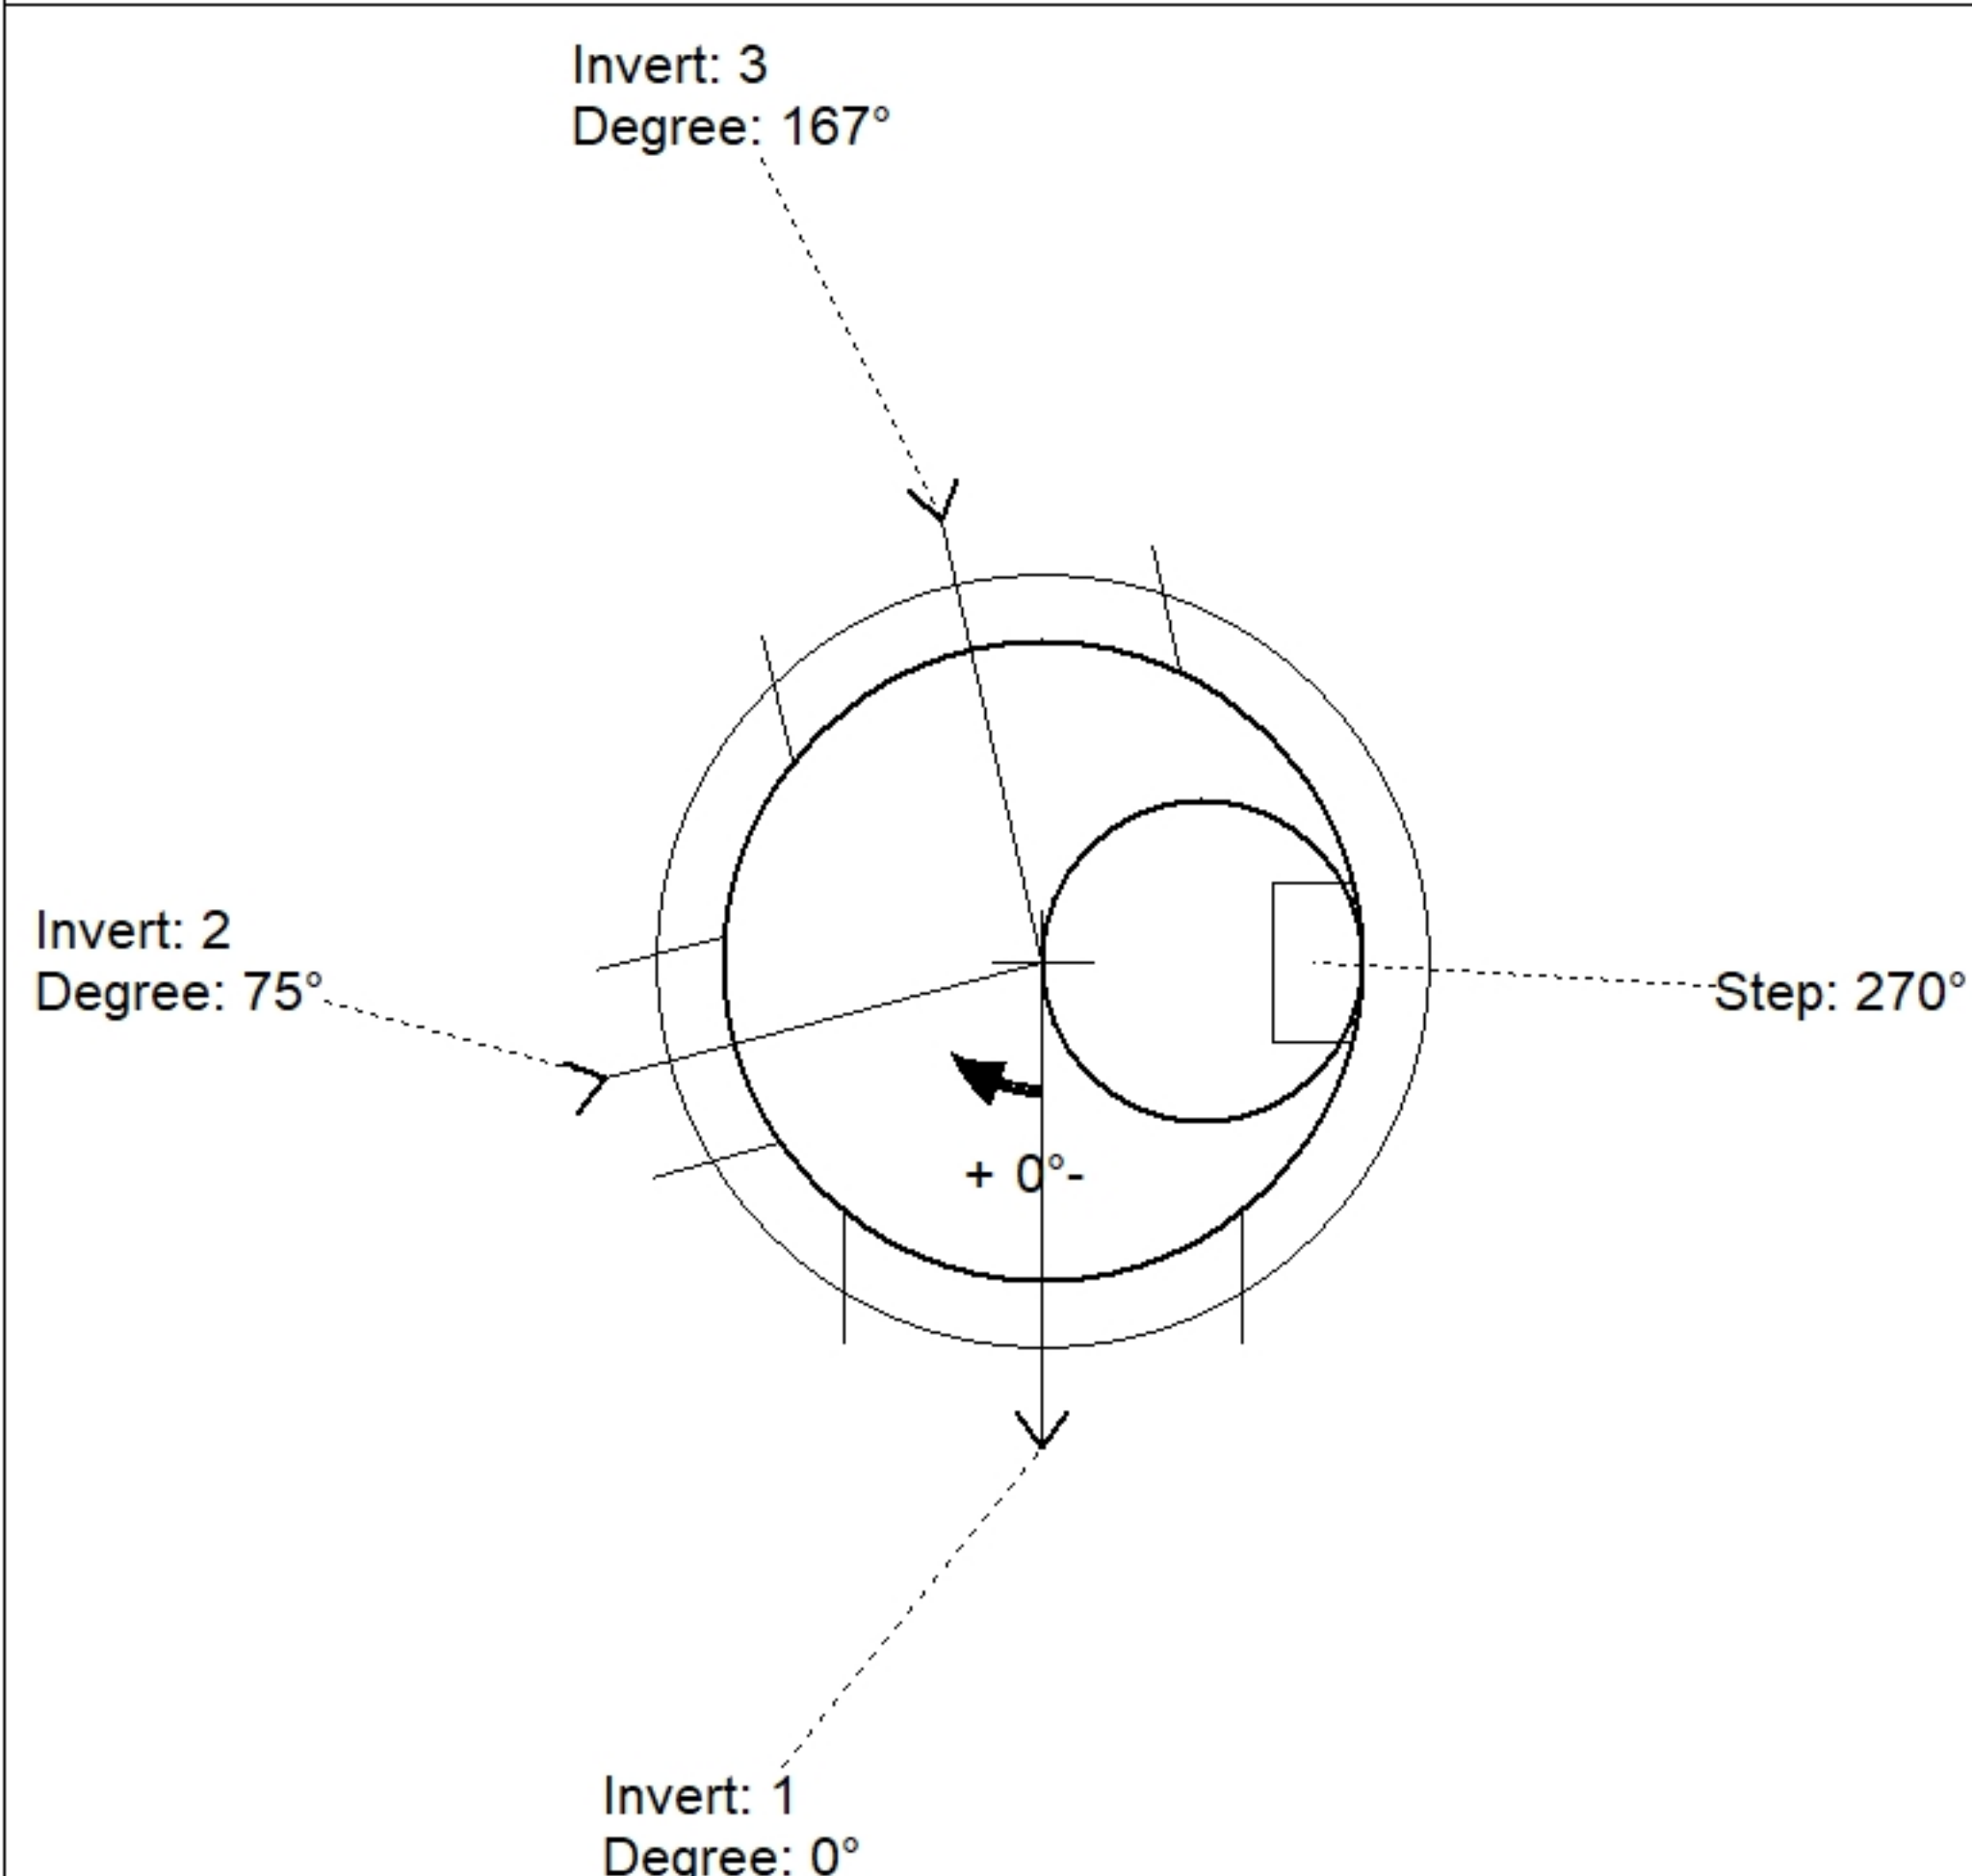

Position	Elev	Angle	Pipe	Pipe OD	Hole	Connector	Up ()	Ref
Rim	873.2'							
Reducer								
Invert 1	866'	0°	24" HDPE	27.8"	30"	Hole 30	0"	P1
Invert 2	867.65'	75°	12" HDPE	14.5"	16"	Hole 16	20.45"	P1
Invert 3	867.65'	167°	24" HDPE	27.8"	30"	Hole 30	19.8"	P1
Invert 4								
Invert 5								
Invert 6								
Invert 7								
Invert 8								

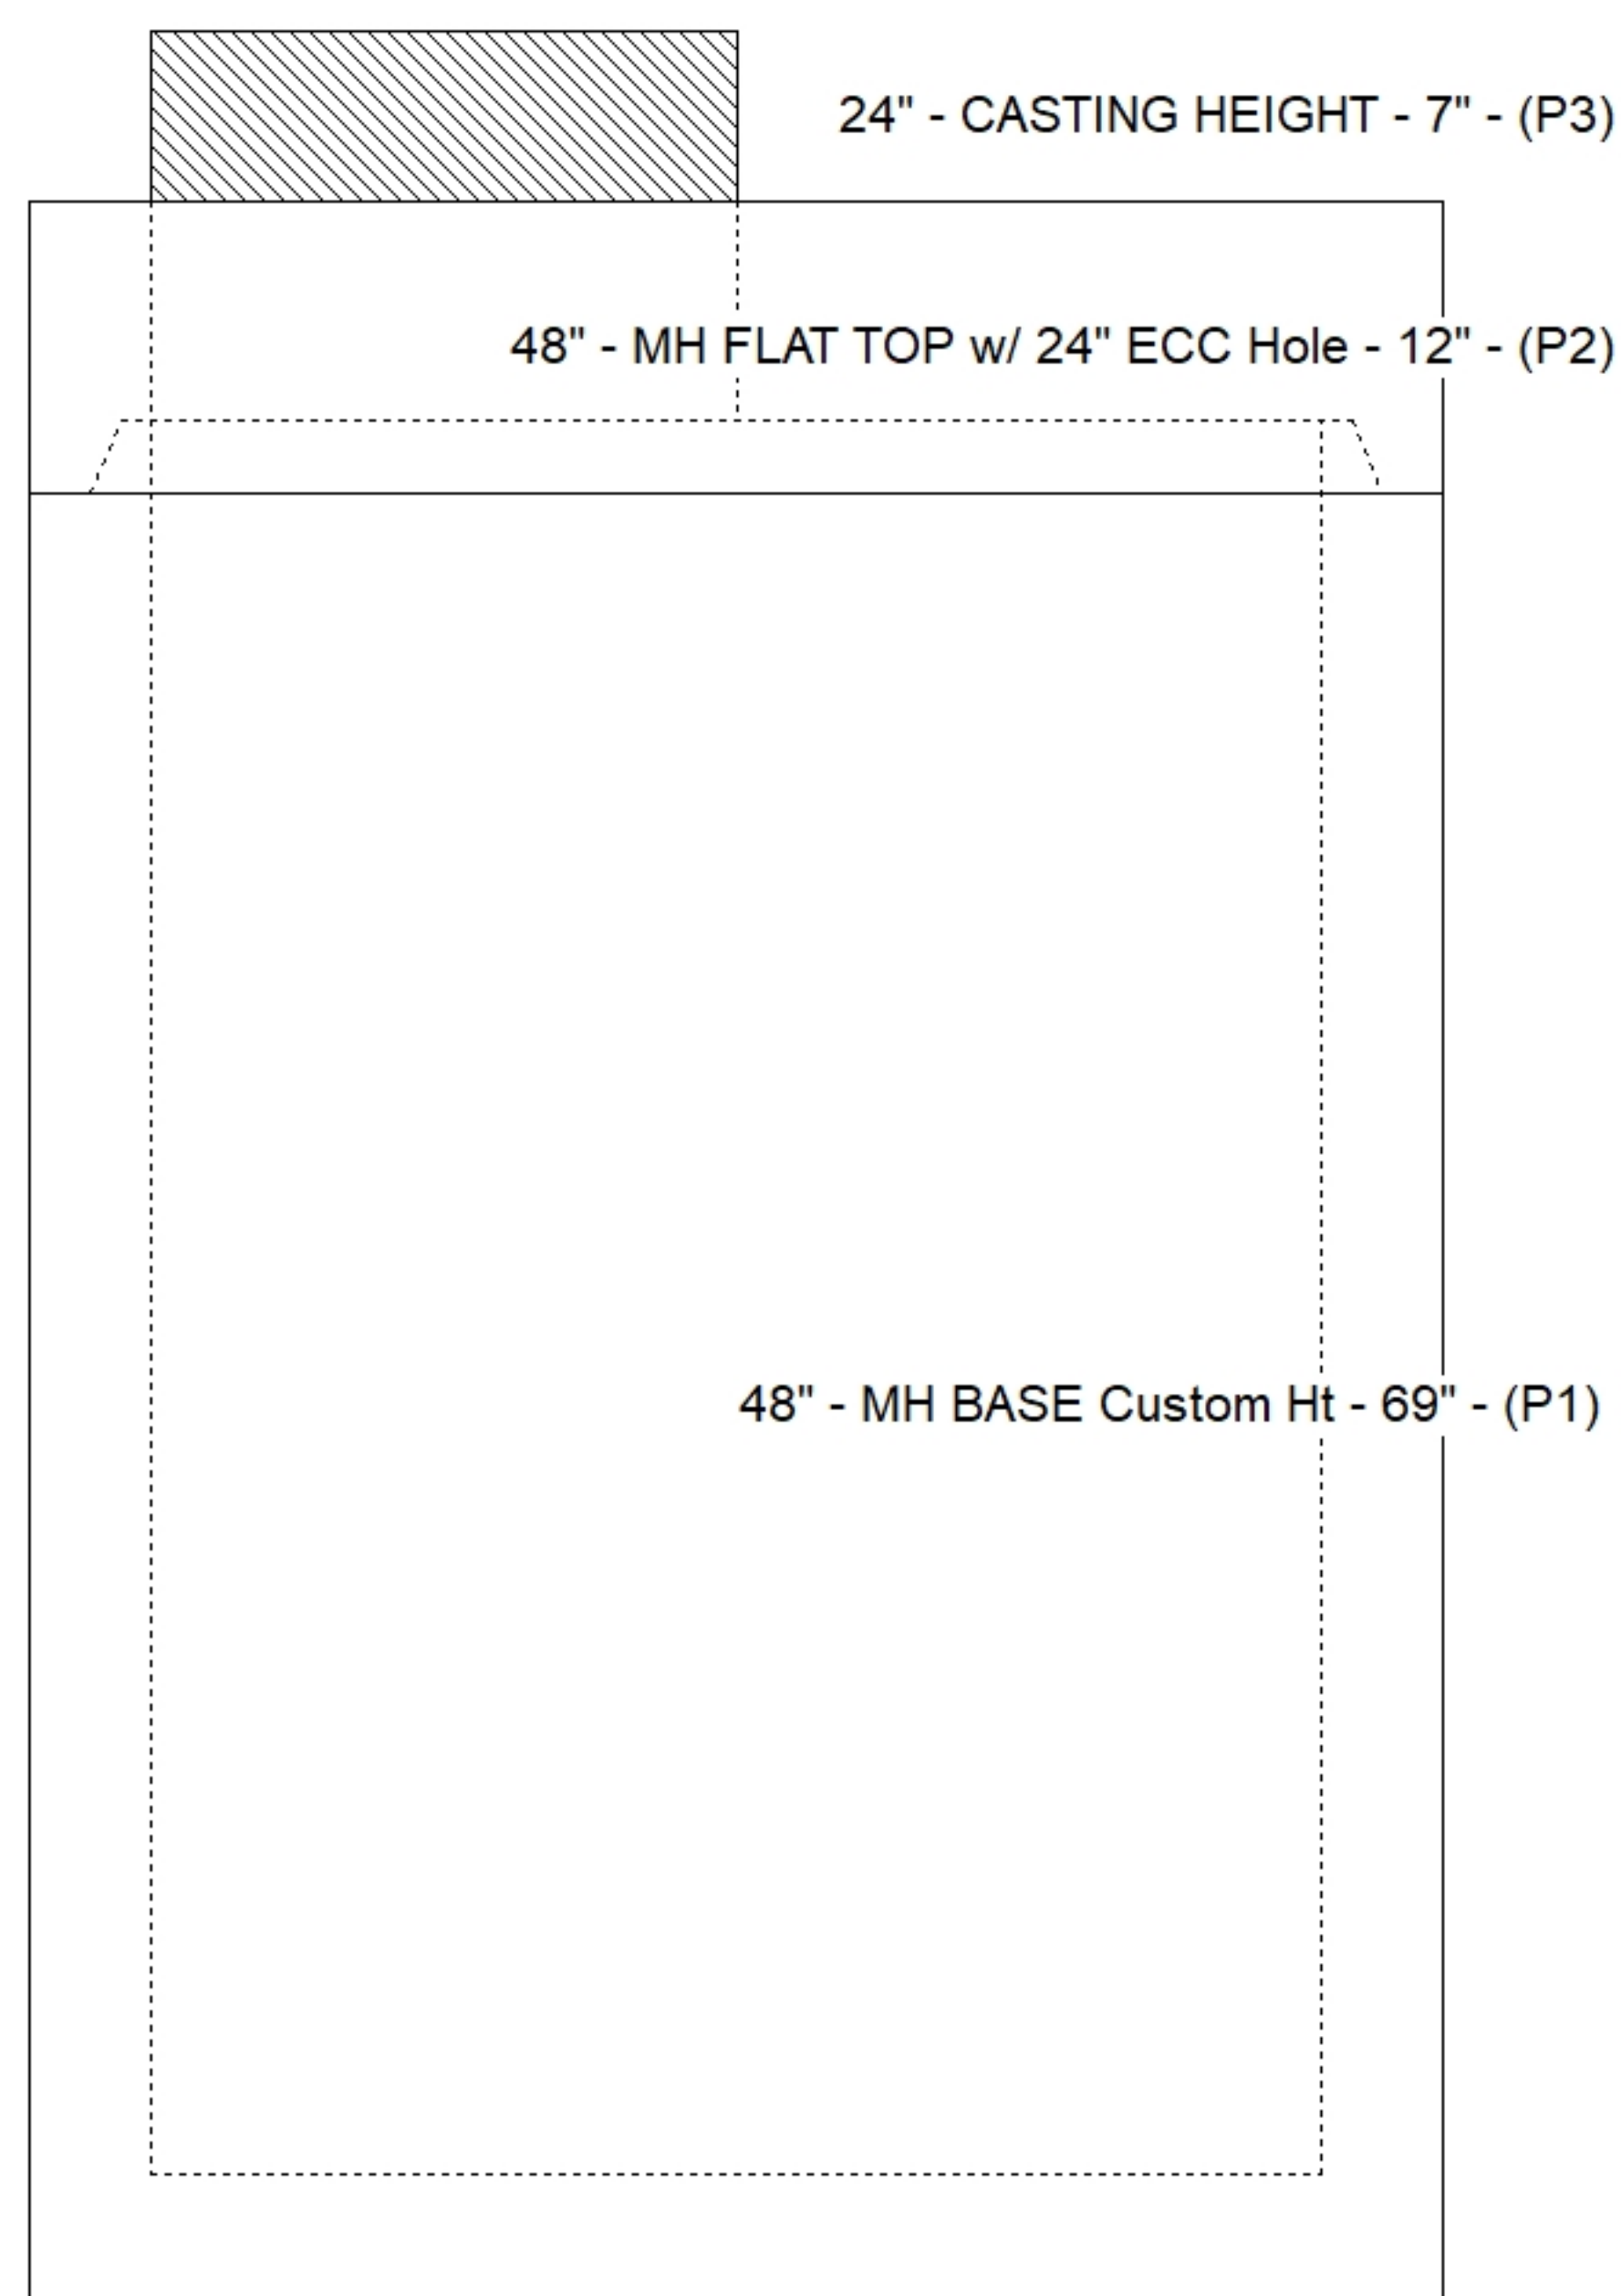

Default - Interior Dimensions

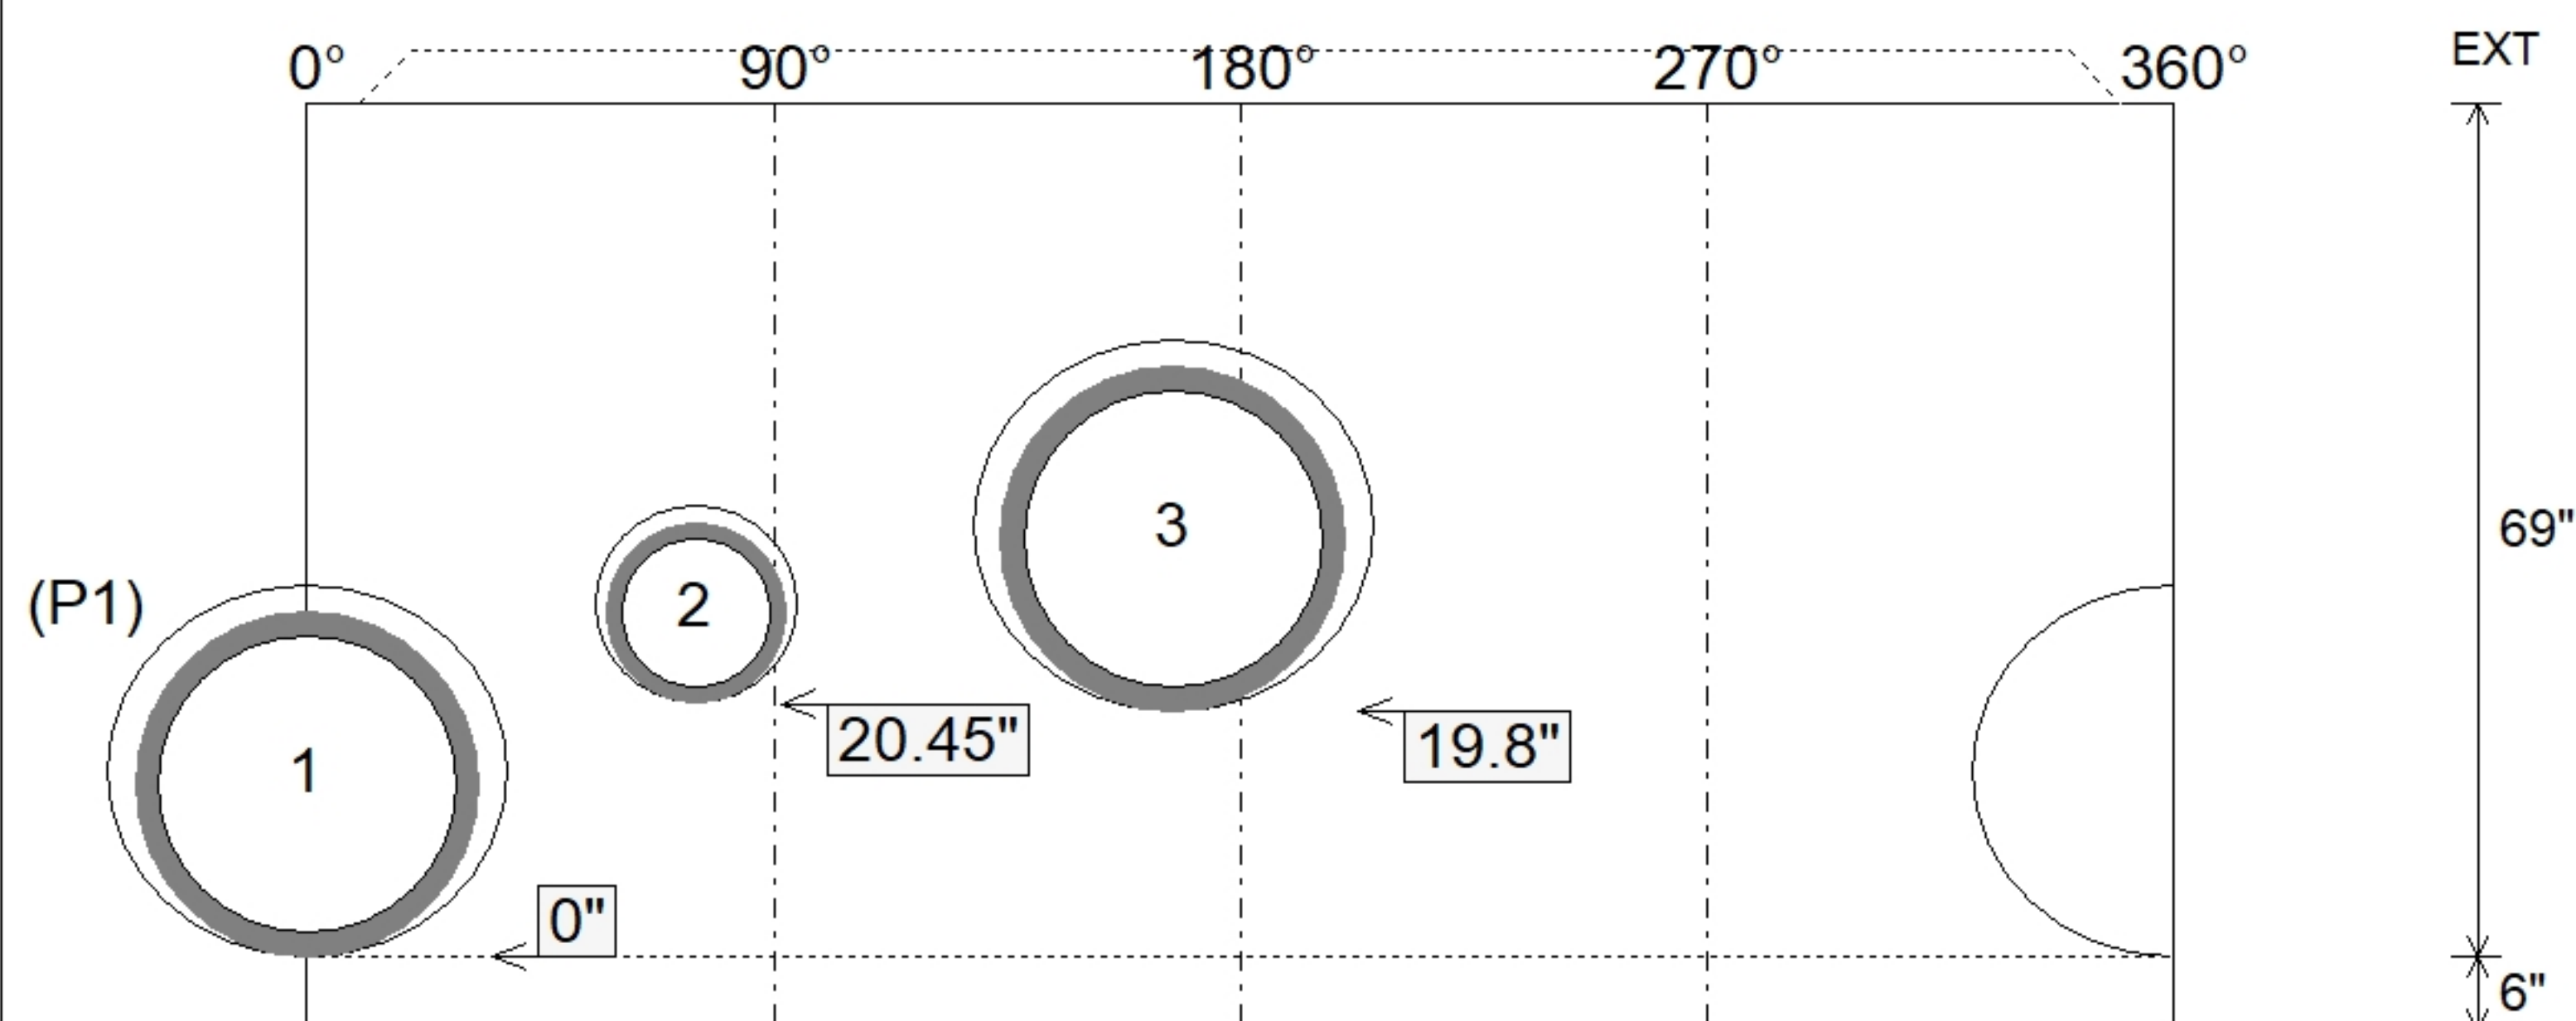

Submittal Drawing
6/1/2026 9:40:59 AM

SUBMITTAL
APPROVED BY: