

Contractor: Winwater Hartford KY Co.

TECH: Jared - F

Plant: 100




Slack: 0.1"

- FLOOR (As .37) #5 BARS AT 10" C.C.E.W.

2) Hole - 30

0 lb


Structure Total: 16184 lb

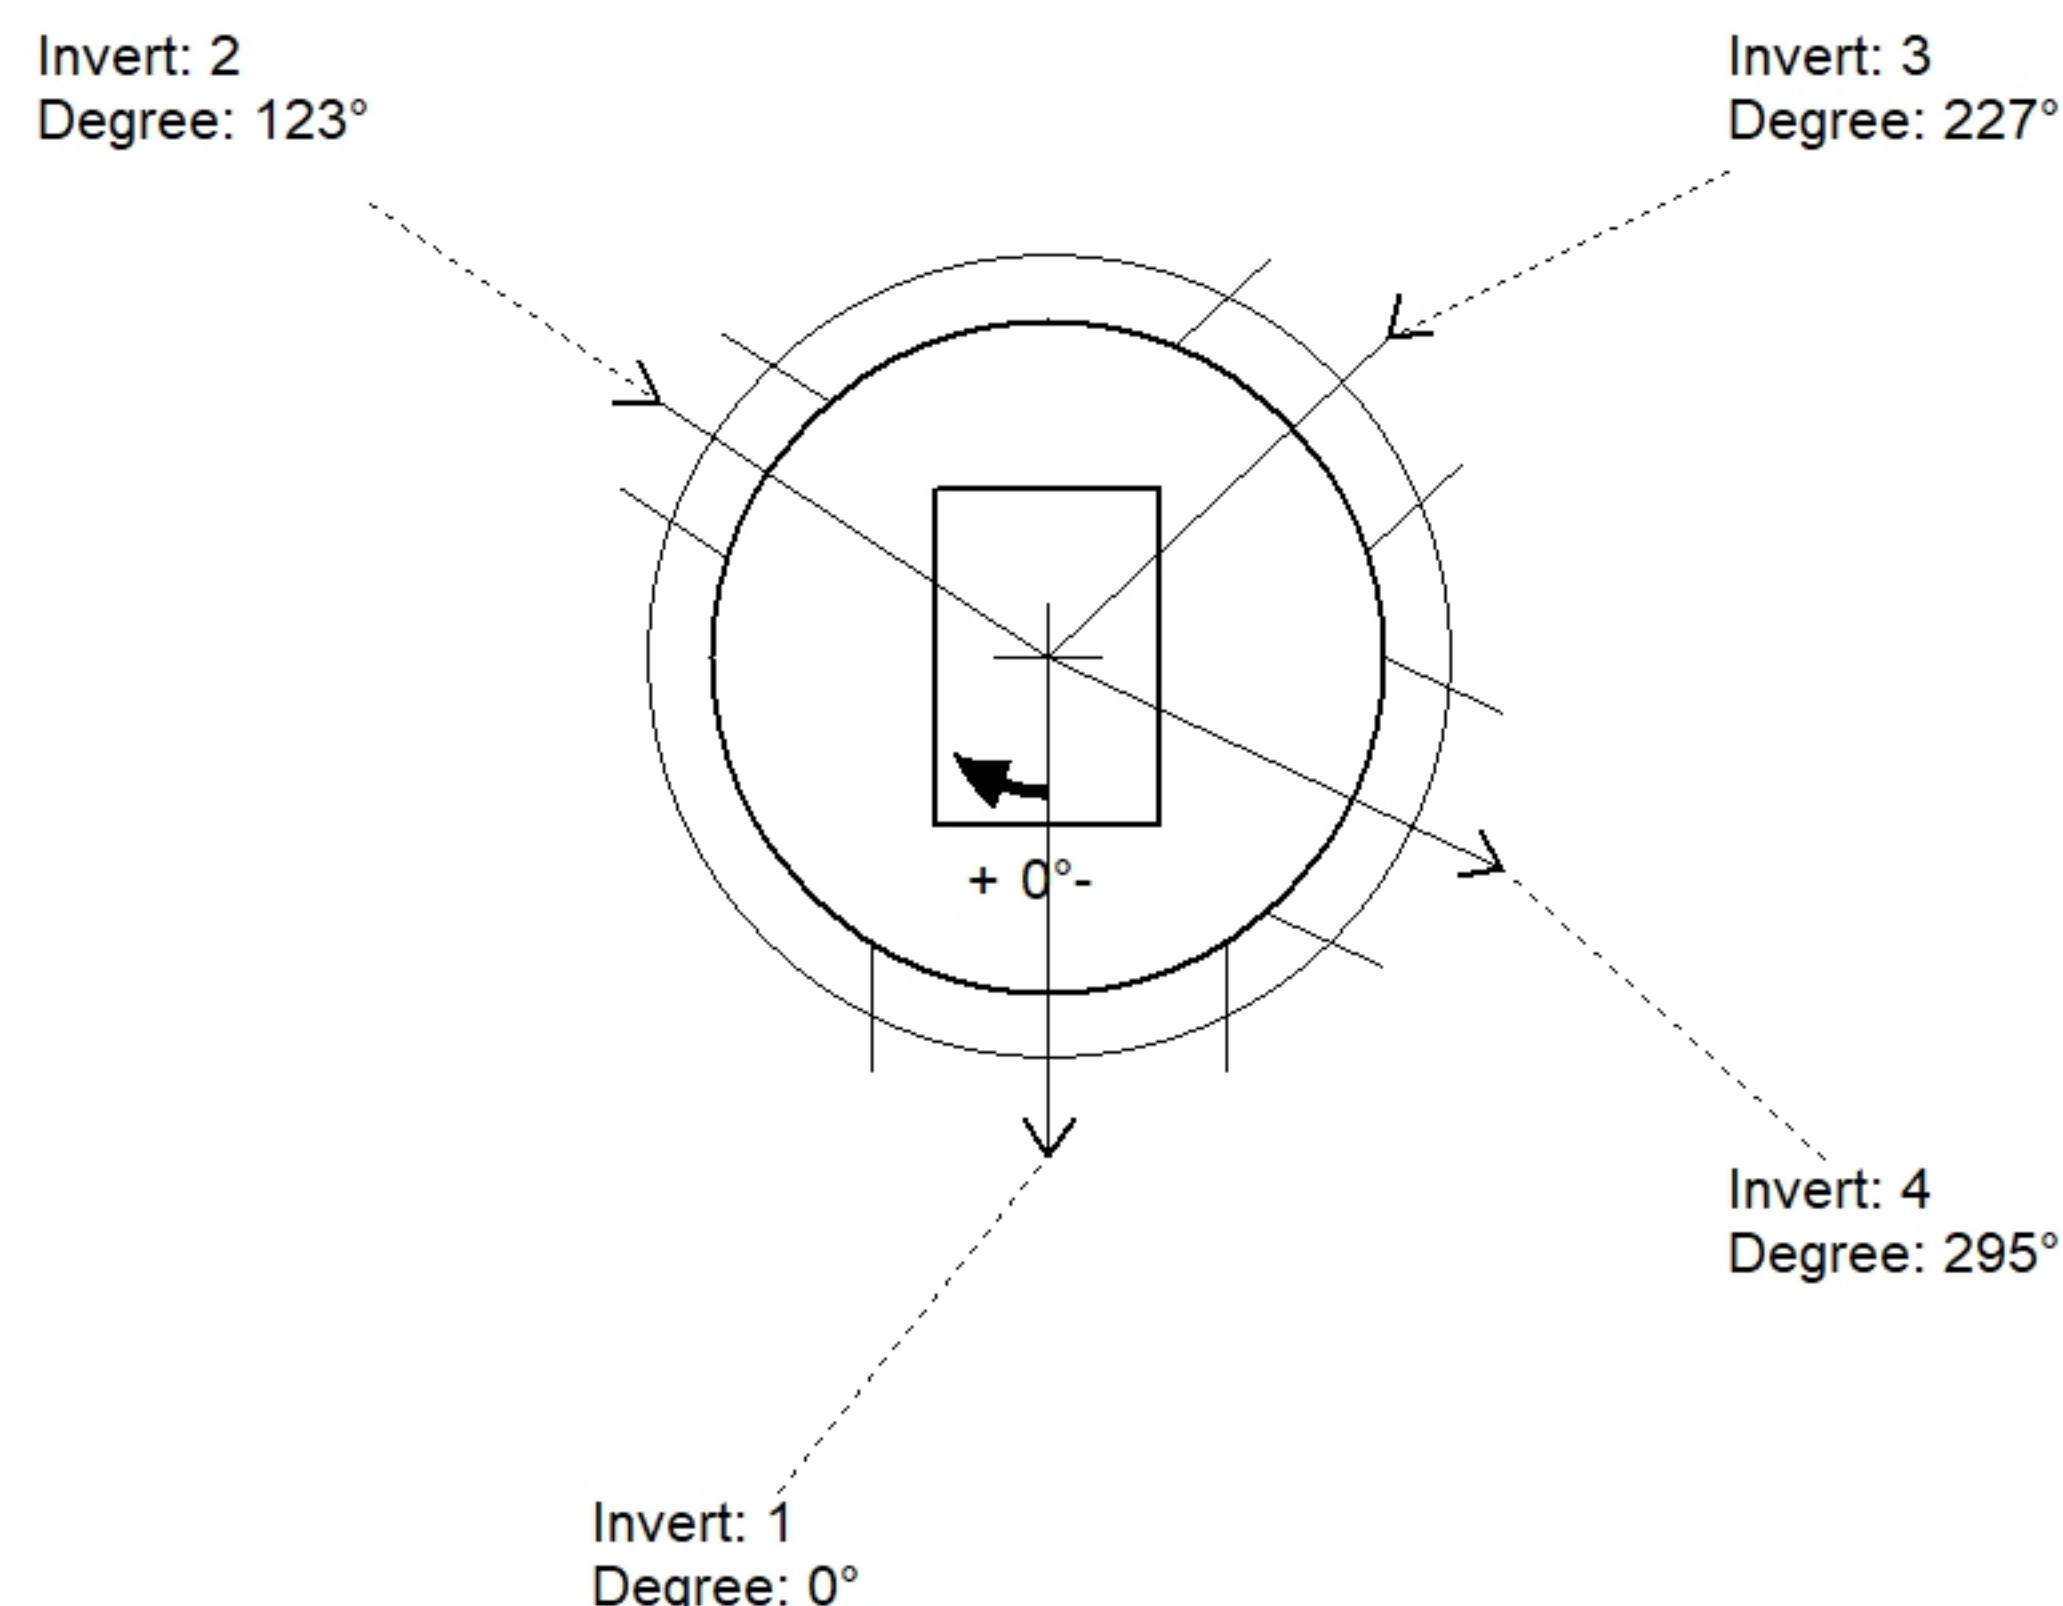

Position	Elev	Angle	Pipe	Pipe OD	Hole	Connector	Up (⎵)	Ref
Rim	872'							
Reducer								
Invert 1	867.1'	0°	30" HDPE	35.1"	38"	Hole 38	19.75"	P1
Invert 2	867.1'	123°	15" HDPE	17.6"	20"	Hole 20	21"	P1
Invert 3	865.4'	227°	24" HDPE	27.8"	30"	Hole 30	0"	P1
Invert 4	865.4'	295°	24" HDPE	27.8"	30"	Hole 30	0"	P1
Invert 5								
Invert 6								
Invert 7								
Invert 8								

72" - MH BASE Custom Ht - 65" - (P1)

Default - Interior Dimensions

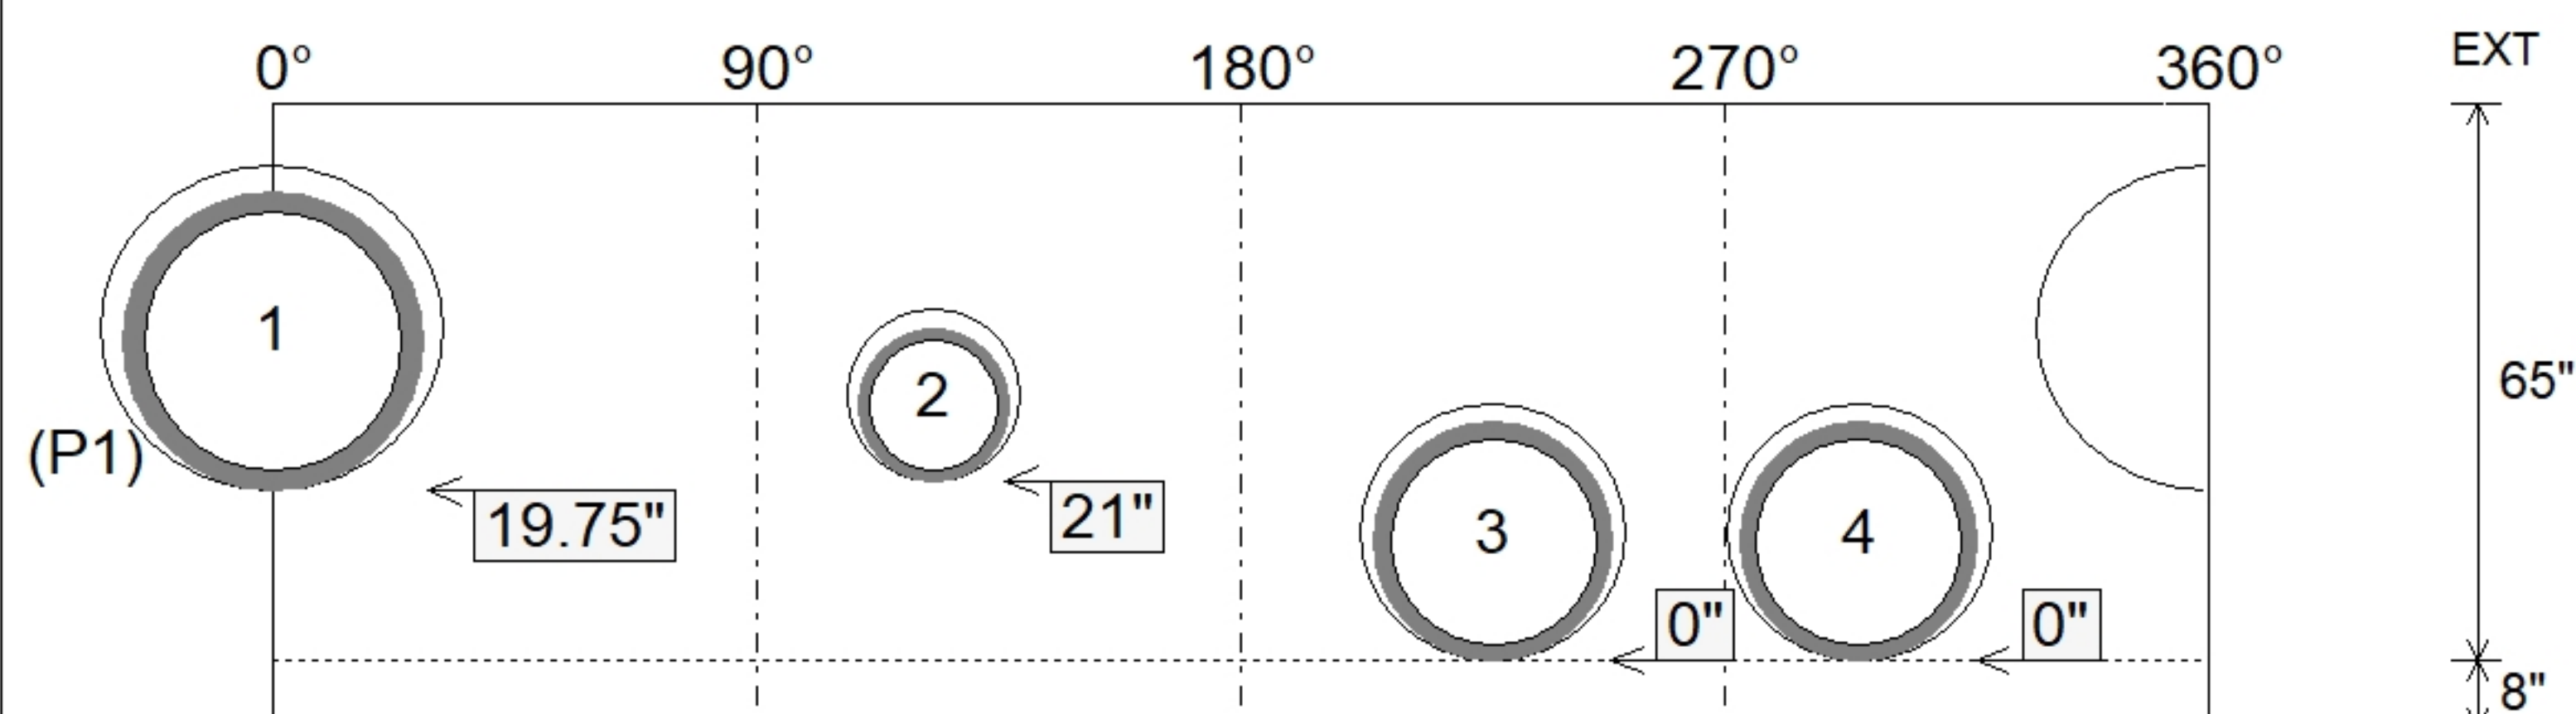

SUBMITTAL
APPROVED BY: