

Contractor: Winwater Hartford KY Co.

TECH: Jared - F


Plant: 100




Slack: 0.35"

0 lb
2869 lb
8555 lb
271 lb
0 lb
0 lb
0 lb
0 lb


Structure Total: 11695 lb

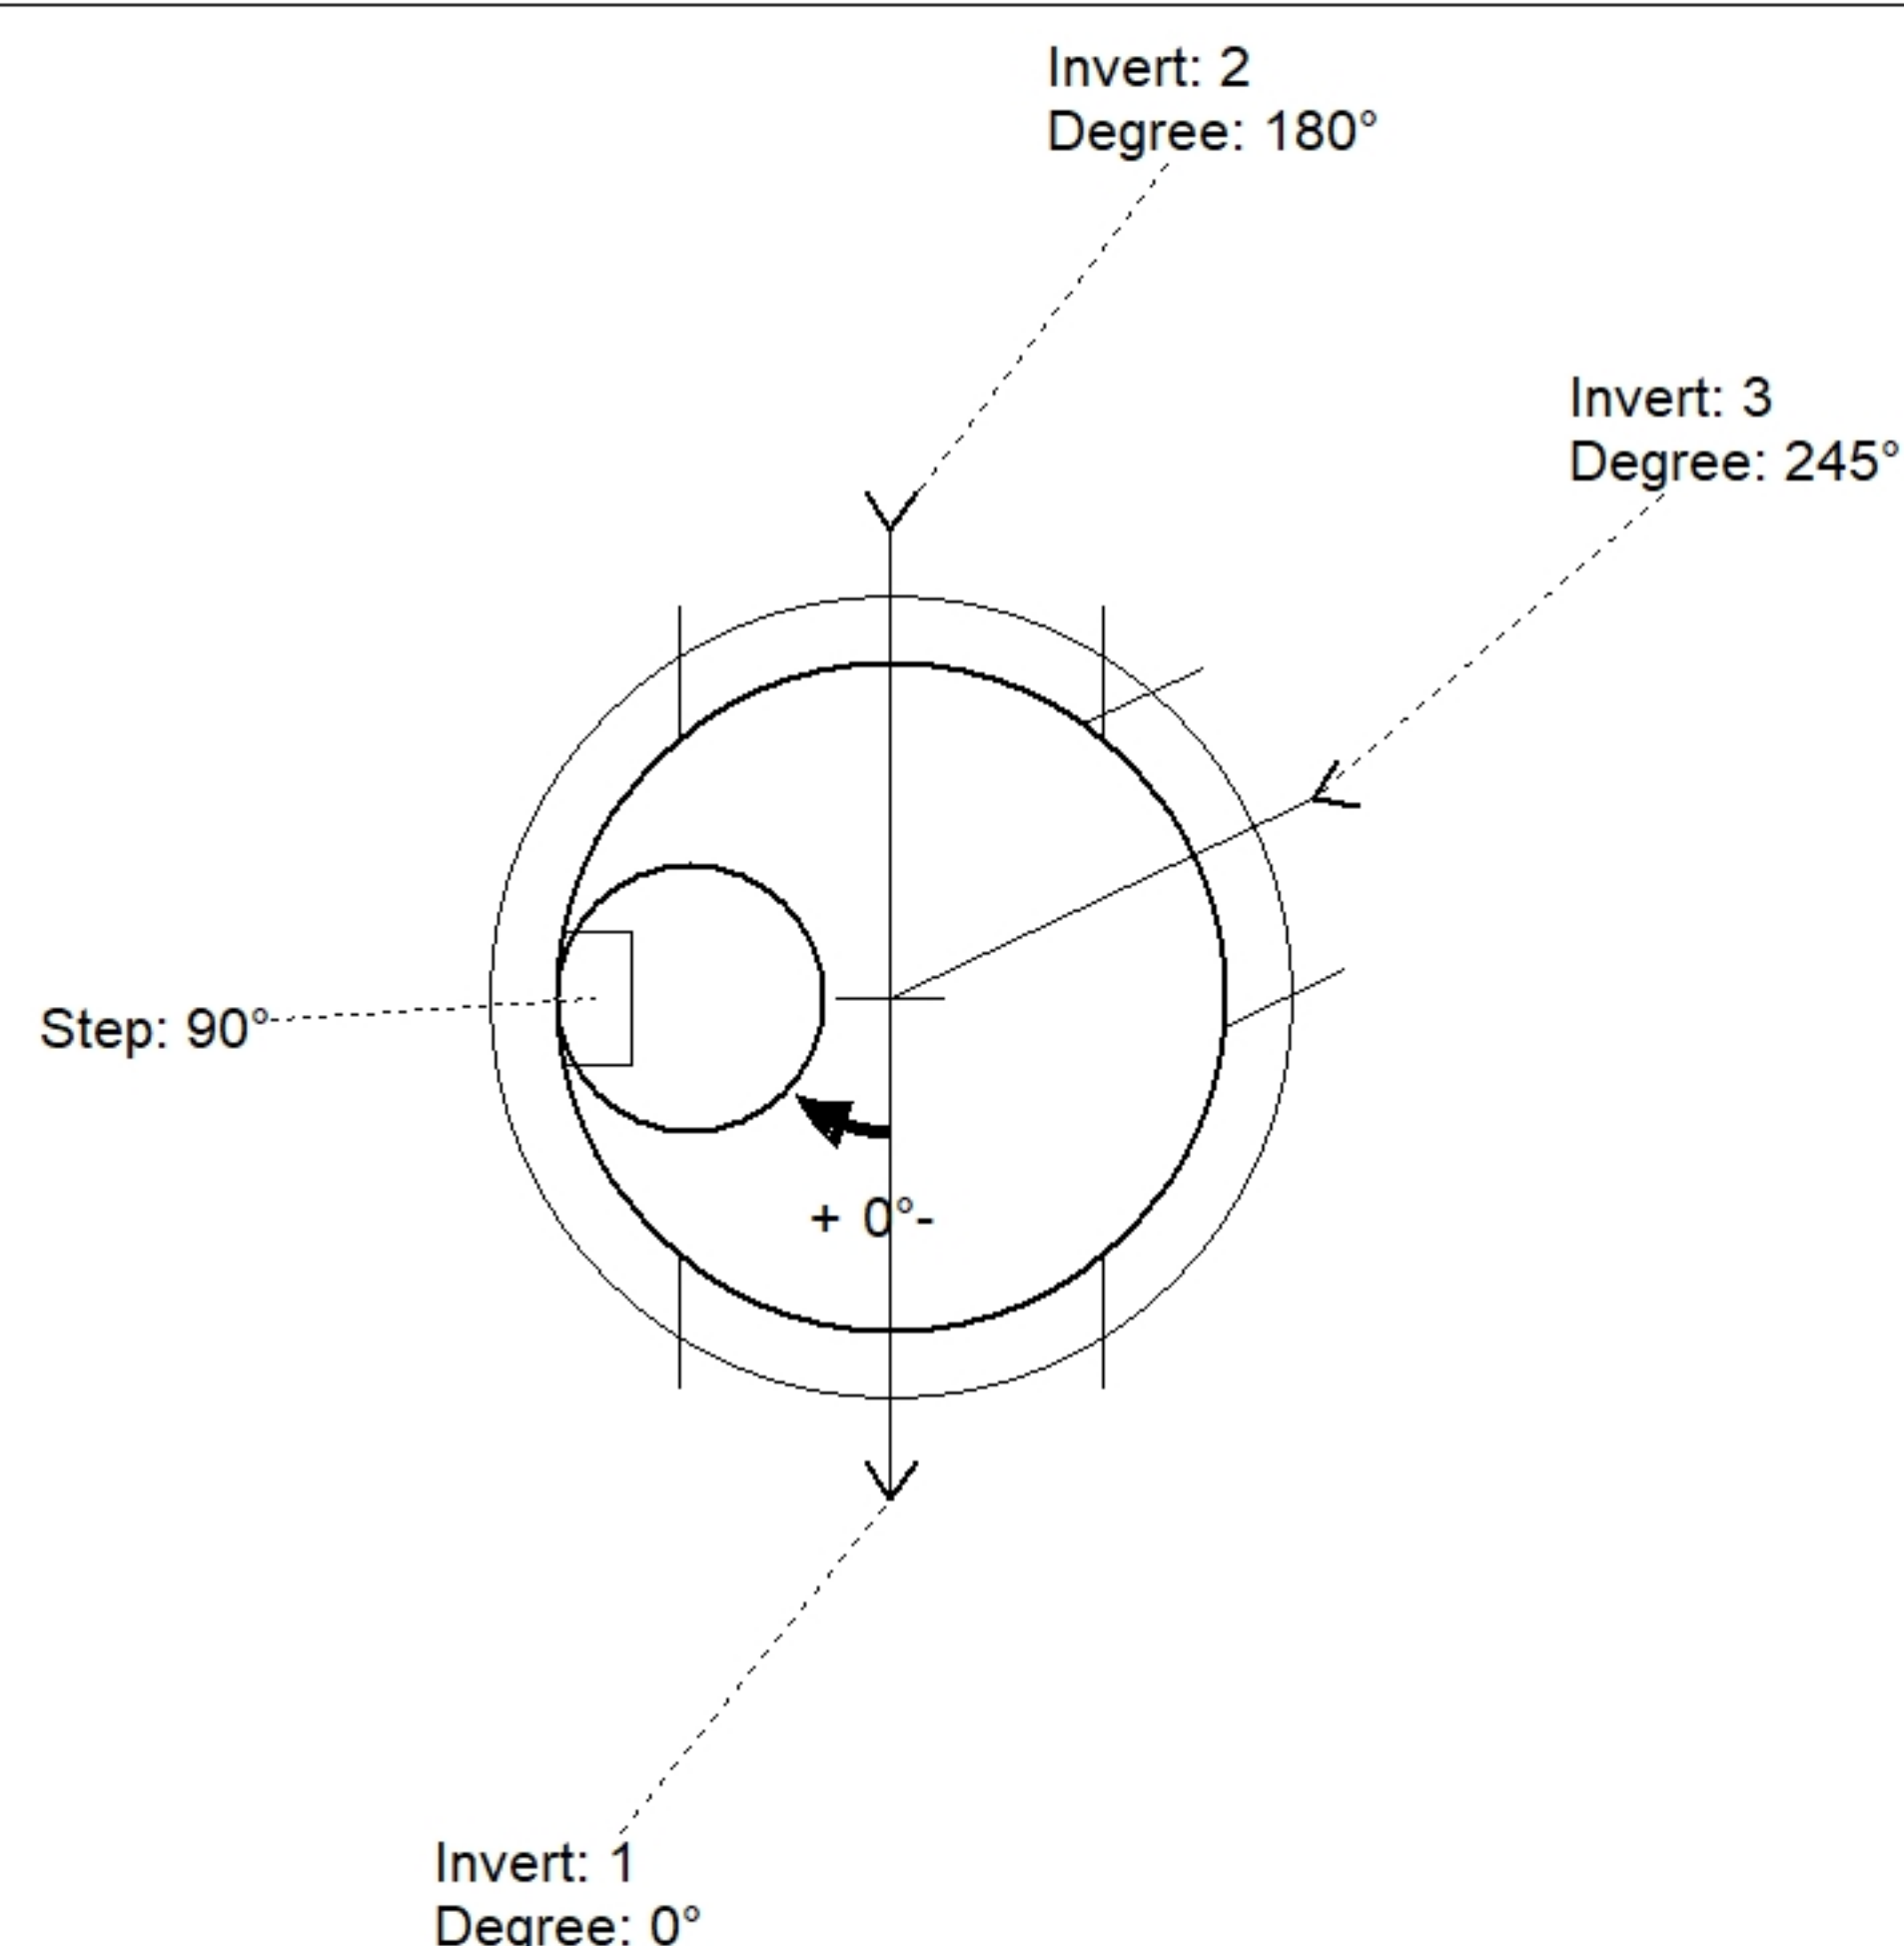

Position	Elev	Angle	Pipe	Pipe OD	Hole	Connector	Up (⌵)	Ref
Rim	872.5'							
Reducer								
Invert 1	865.1'	0°	30" HDPE	35.1"	38"	Hole 38	0"	P1
Invert 2	867'	180°	30" HDPE	35.1"	38"	Hole 38	22.8"	P1
Invert 3	865.1'	245°	24" HDPE	27.8"	30"	Hole 30	0.65"	P1
Invert 4								
Invert 5								
Invert 6								
Invert 7								
Invert 8								

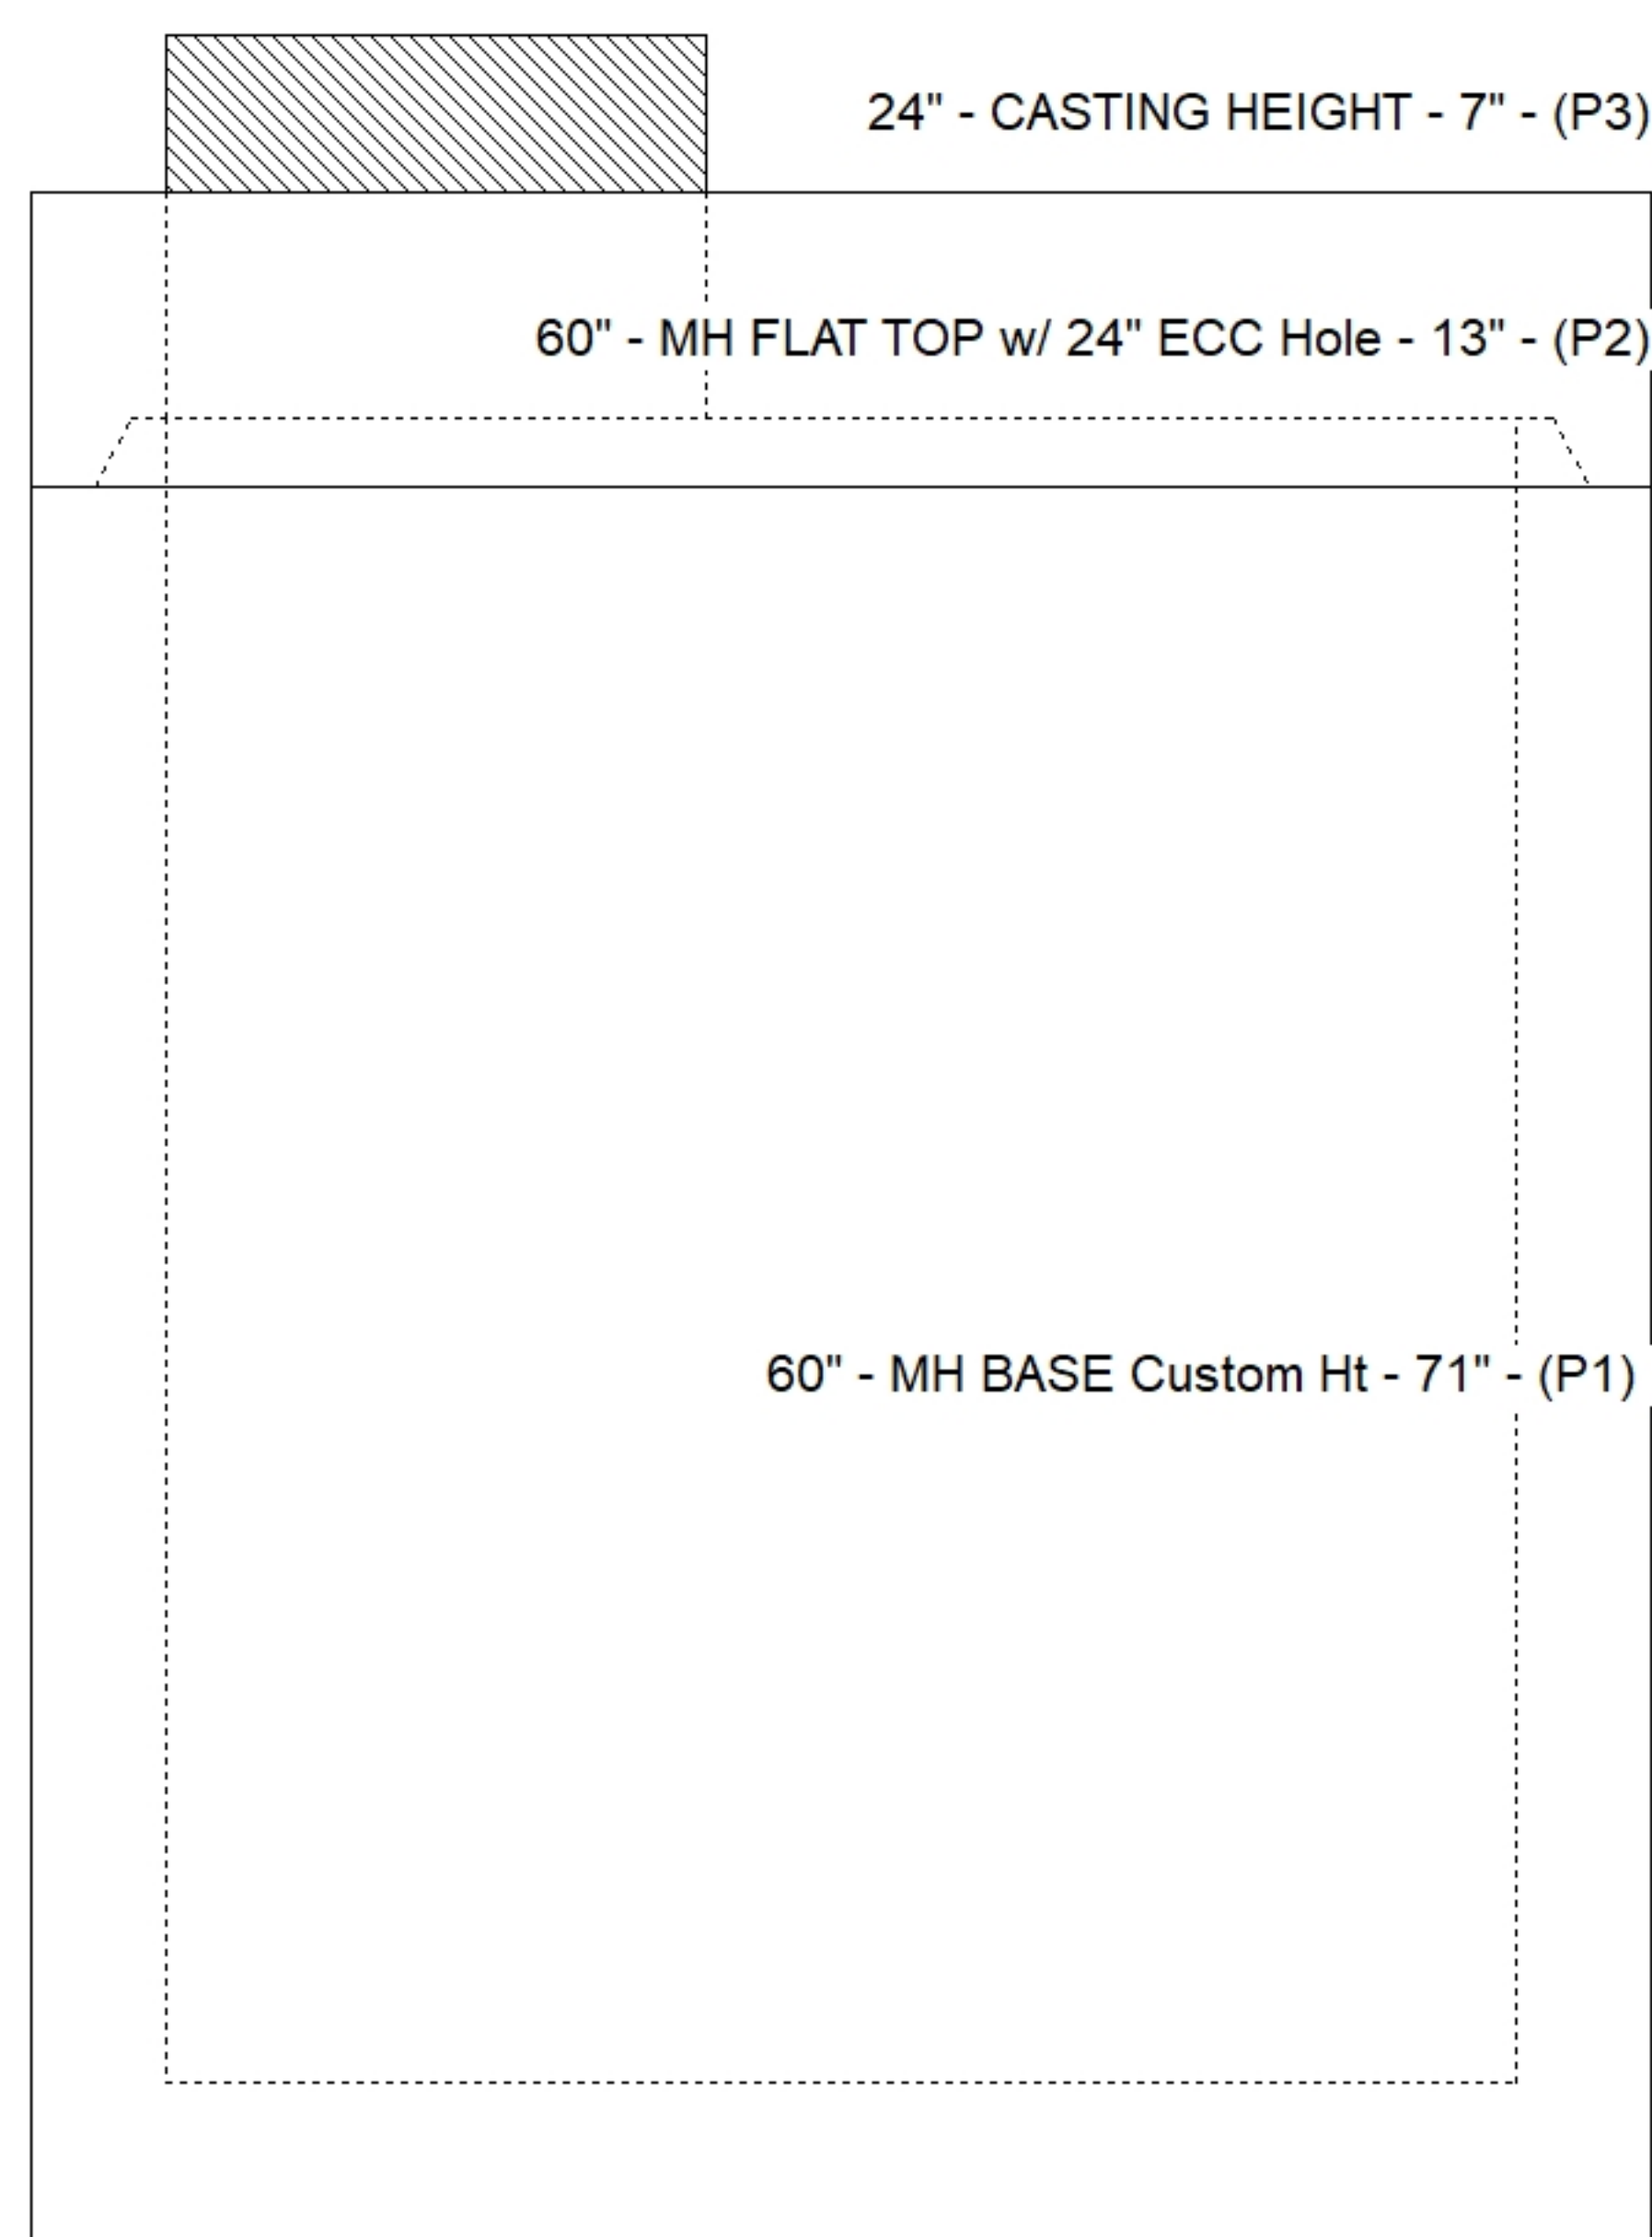

Default - Interior Dimensions

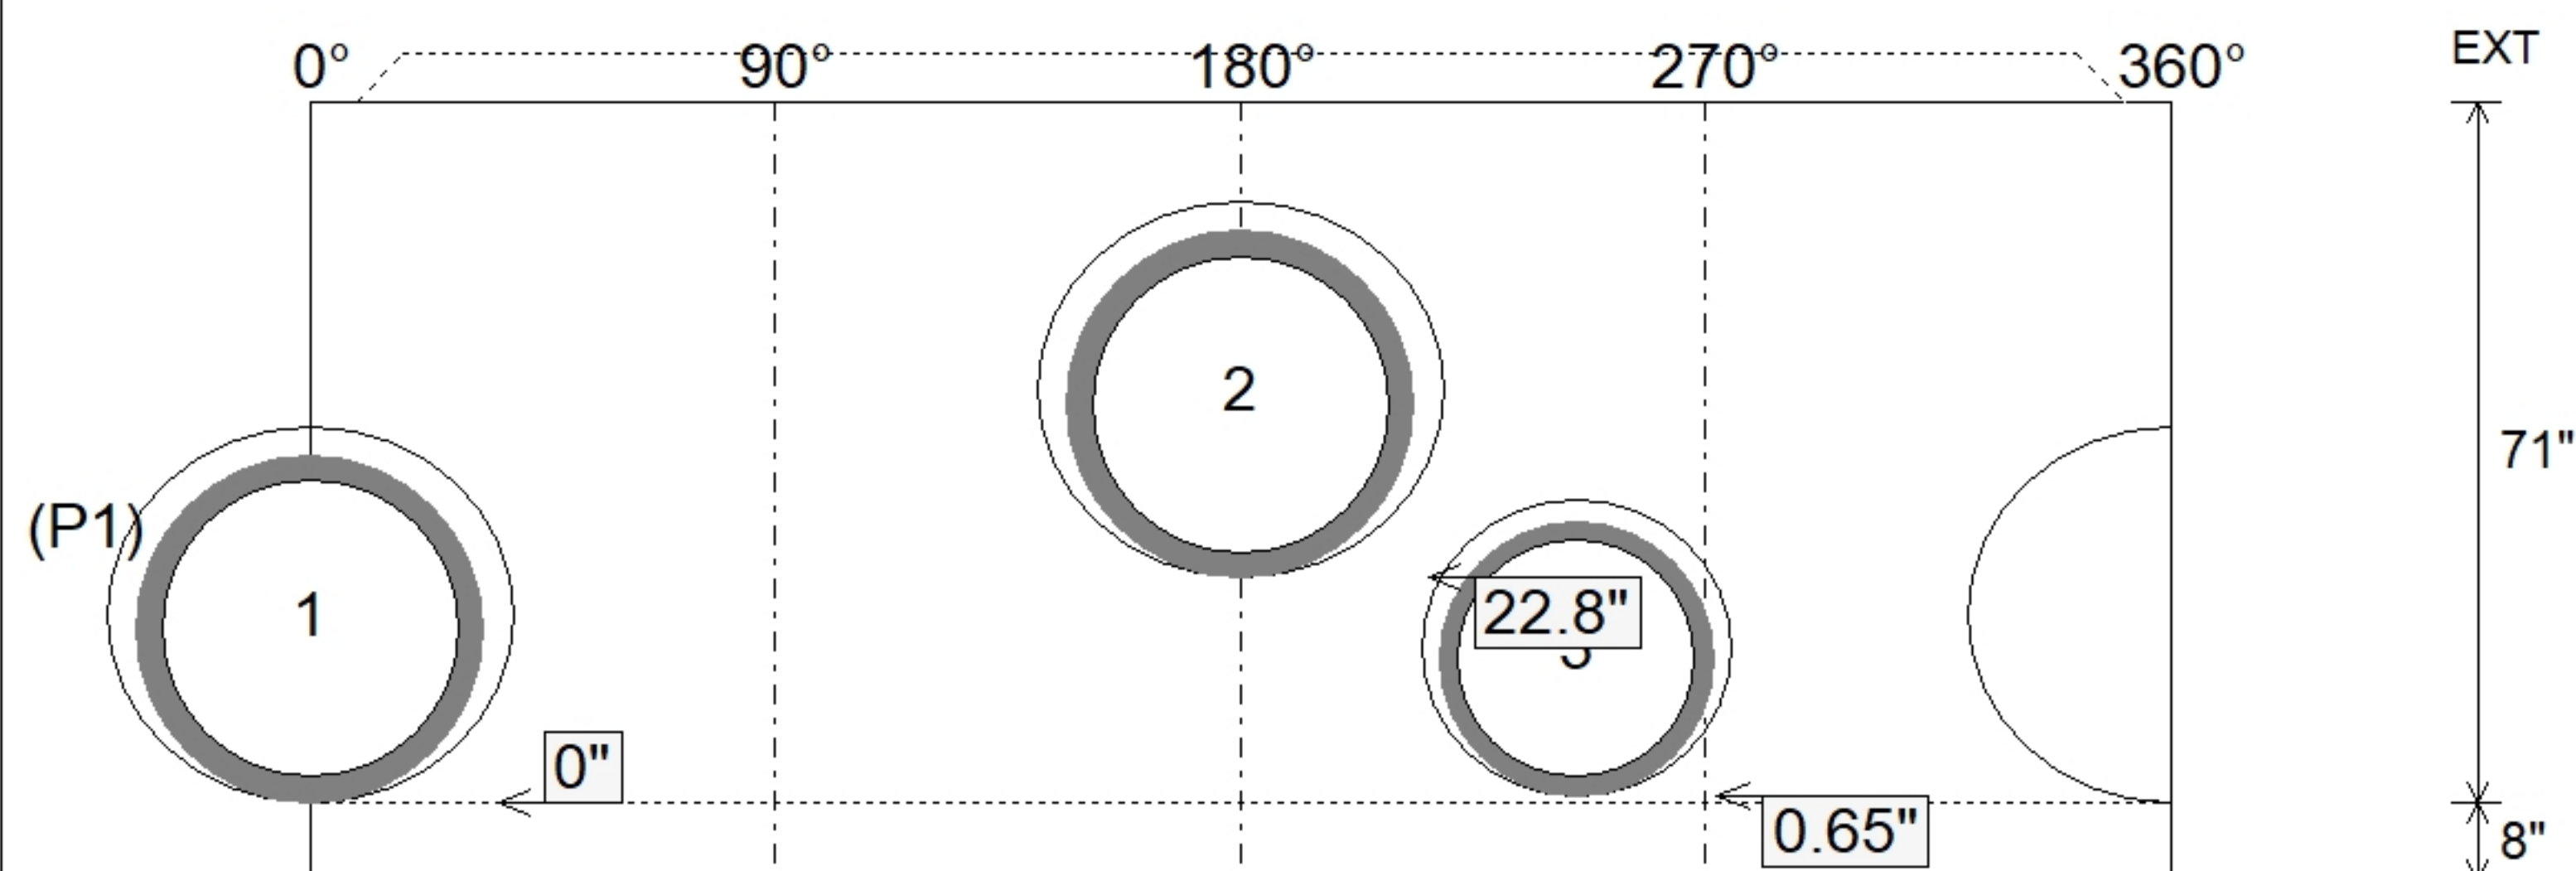

Submittal Drawing
6/1/2026 9:41:00 AM

SUBMITTAL
APPROVED BY: