

Contractor: Winwater Hartford KY Co.

Plant: 100




Slack: 0.55"

- FLOOR (As .37) #5 BARS AT 10" C.C.E.W.


1) Hole - 10

0 lb


Structure Total: 11734 lb

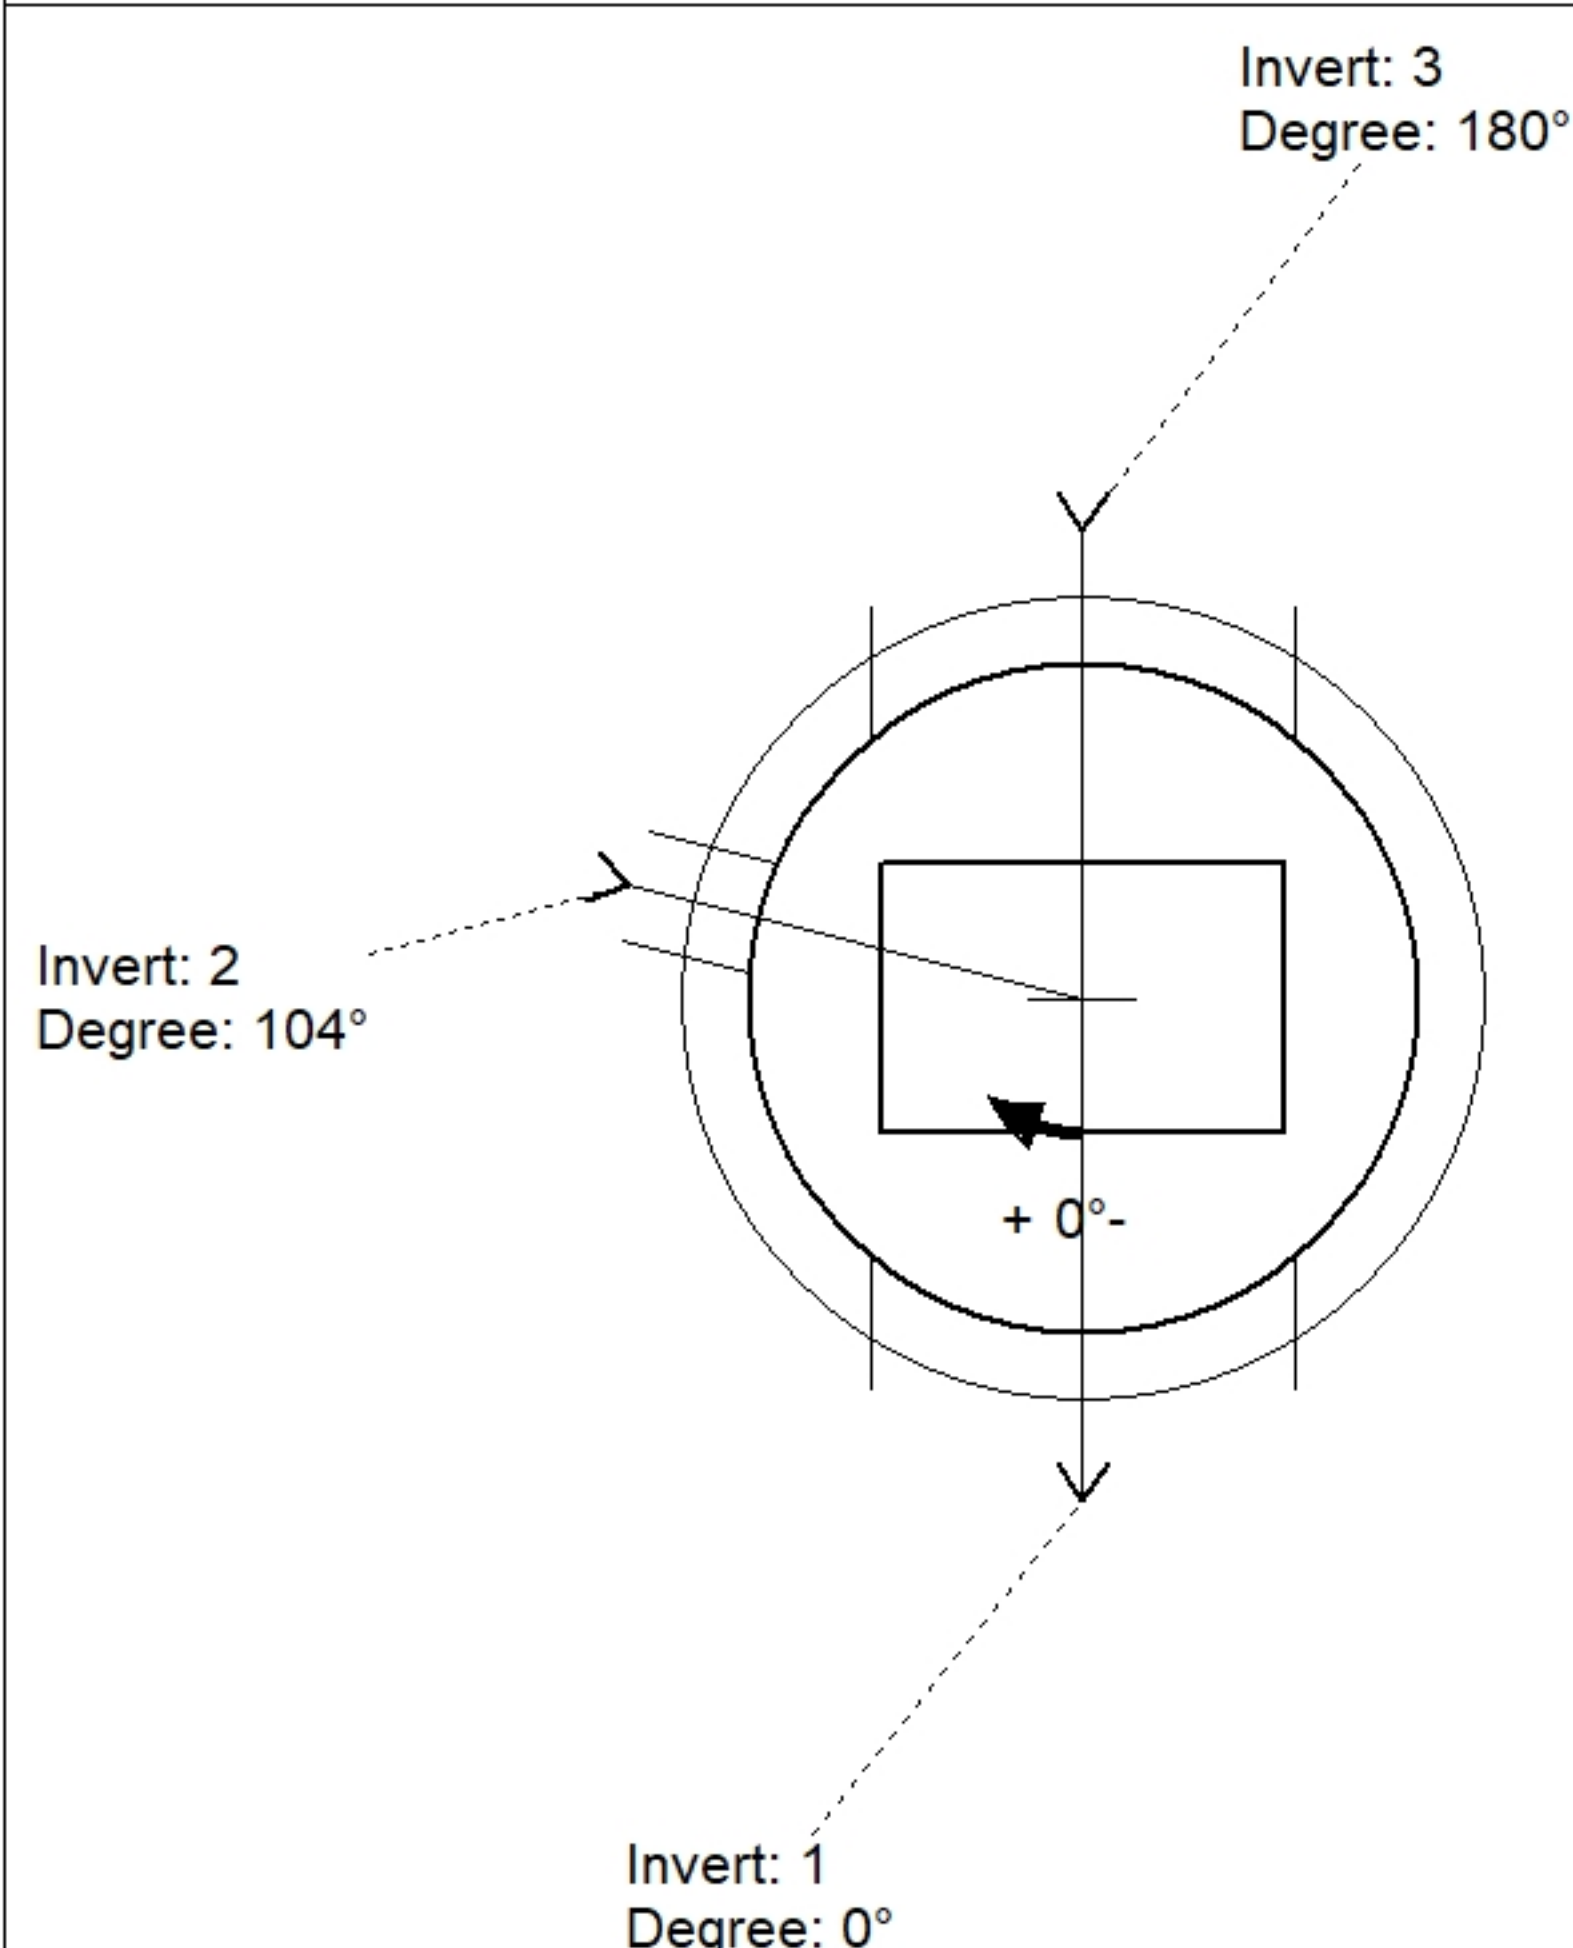

Position	Elev	Angle	Pipe	Pipe OD	Hole	Connector	Up (↓)	Ref
Rim	871'							
Reducer								
Invert 1	864.5'	0°	30" HDPE	35.1"	38"	Hole 38	0"	P1
Invert 2	864.5'	104°	6" HDPE	6.9"	10"	Hole 10	2.1"	P1
Invert 3	864.5'	180°	30" HDPE	35.1"	38"	Hole 38	0"	P1
Invert 4								
Invert 5								
Invert 6								
Invert 7								
Invert 8								

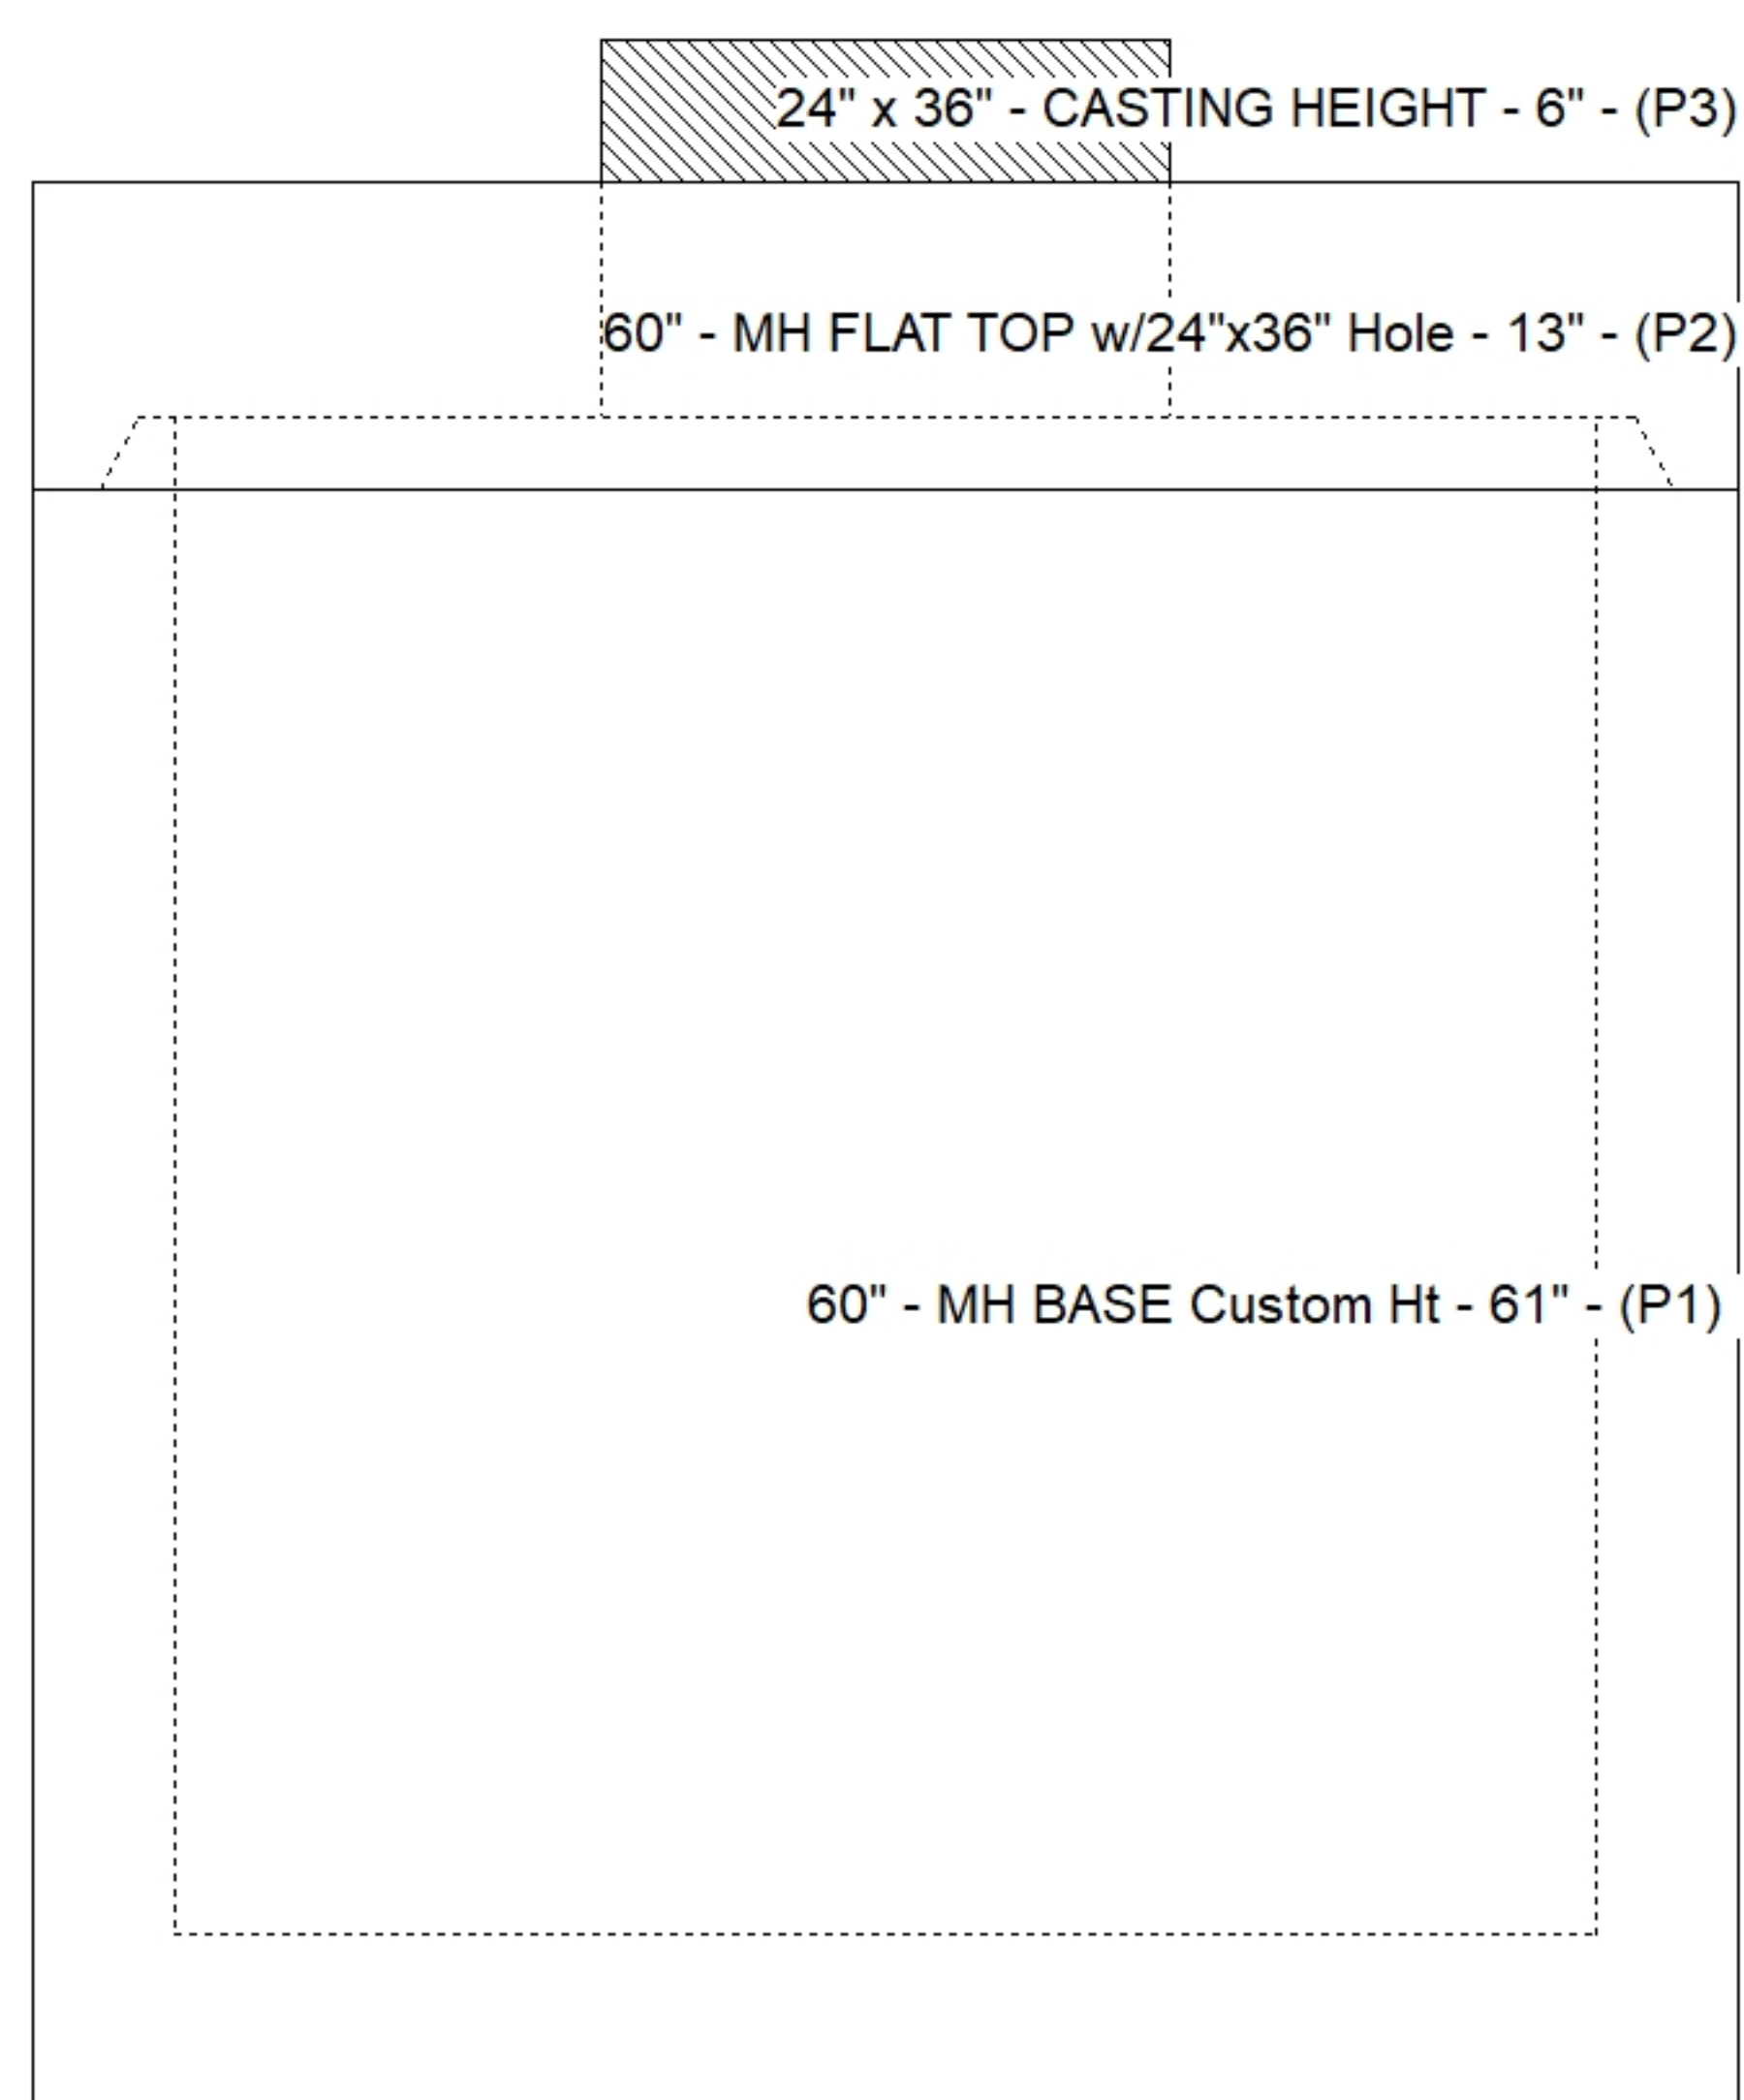

Default - Interior Dimensions

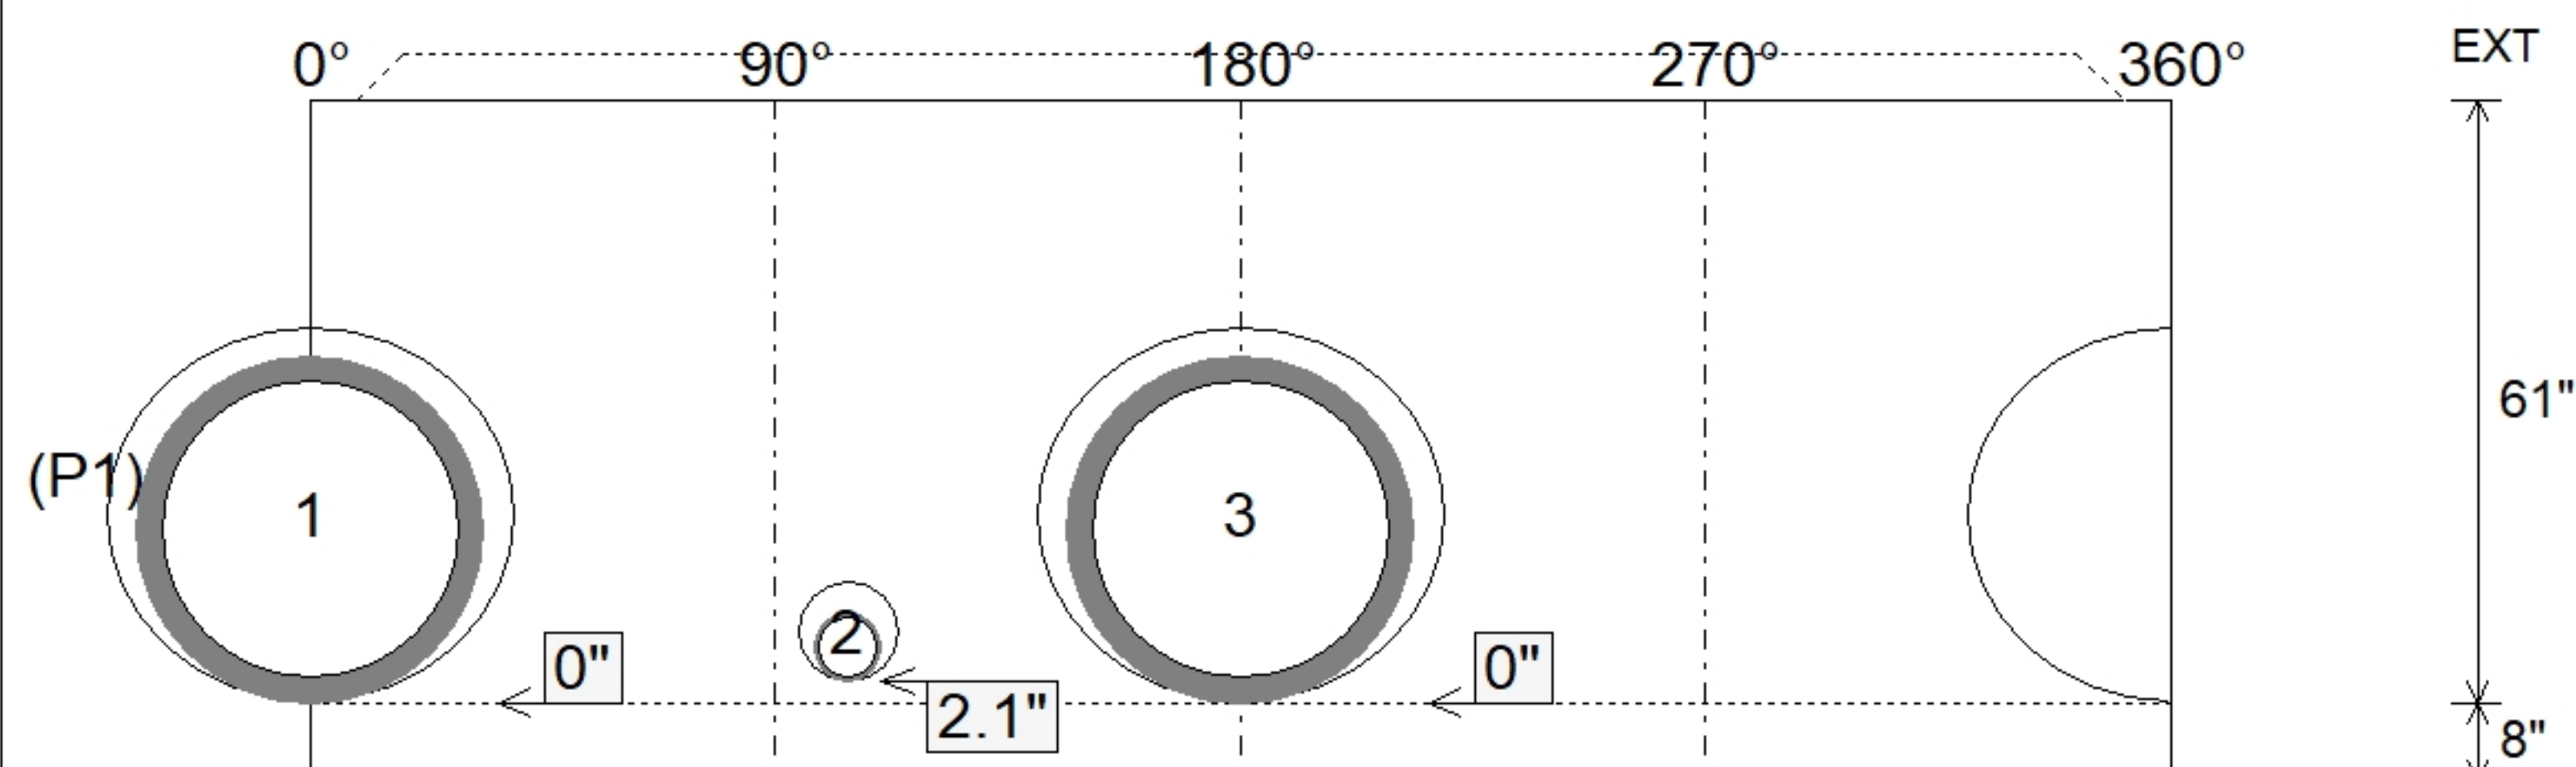

SUBMITTAL
APPROVED BY: