

Contractor: Winwater Hartford KY Co.

TECH: Jared - F

Plant: 100



Size: 24" x 36"

Rim to Invert: 4.1'



Floor Height: 8"

Slack: 0.45"


PEER REVIEWED, NO DATA AVAILABLE

1) There is

Structure Total: 5929 lb

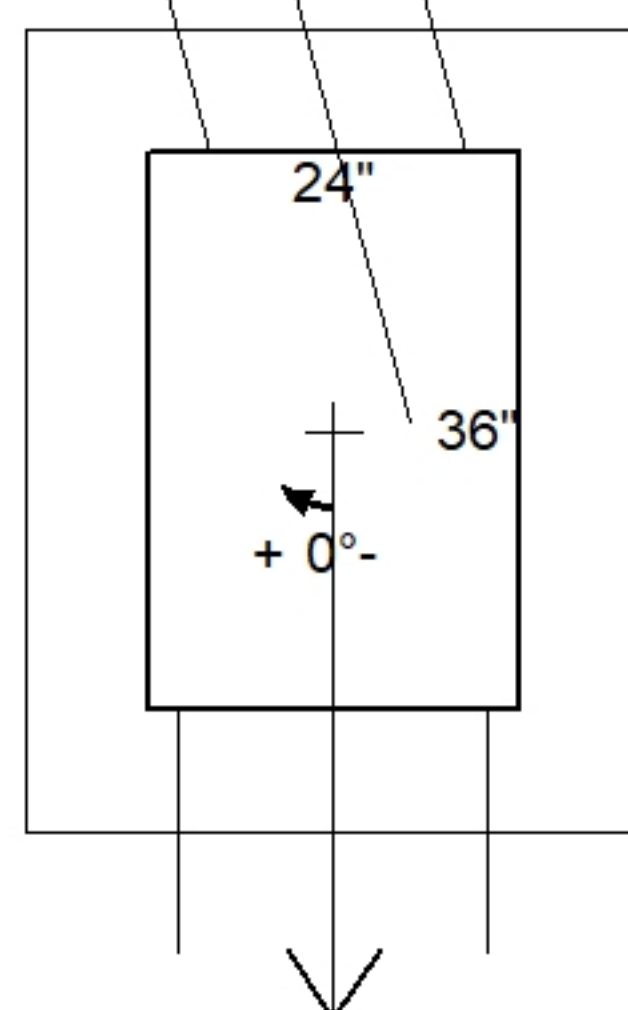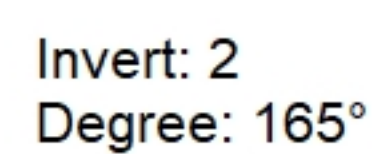


Invert: 1
Degree: 0°

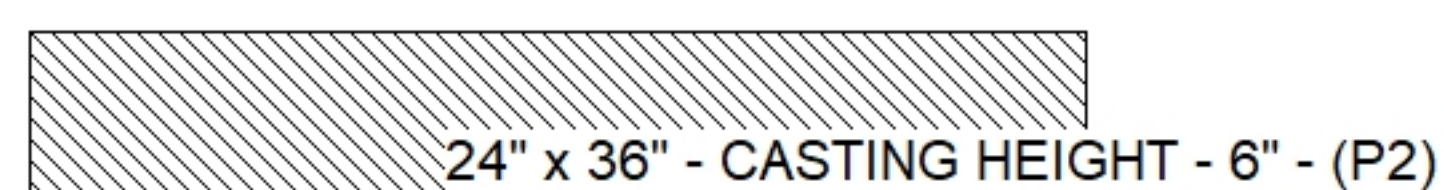

24" x 36" - BOX BASE 8inW, 8inF, Variable Ht - 44" - (P1)

Position	Elev	Angle	Pipe	Pipe OD	Hole	Connector	Up ()	Ref
Rim	872.85'							
Reducer								
Invert 1	868.75'	0°	15" HDPE	17.6"	20"	Hole 20	-0.05"	P1
Invert 2	868.75'	165°	12" HDPE	14.5"	16"	Hole 16	0"	P1
Invert 3								
Invert 4								
Invert 5								
Invert 6								
Invert 7								
Invert 8								

Default - Interior Dimensions

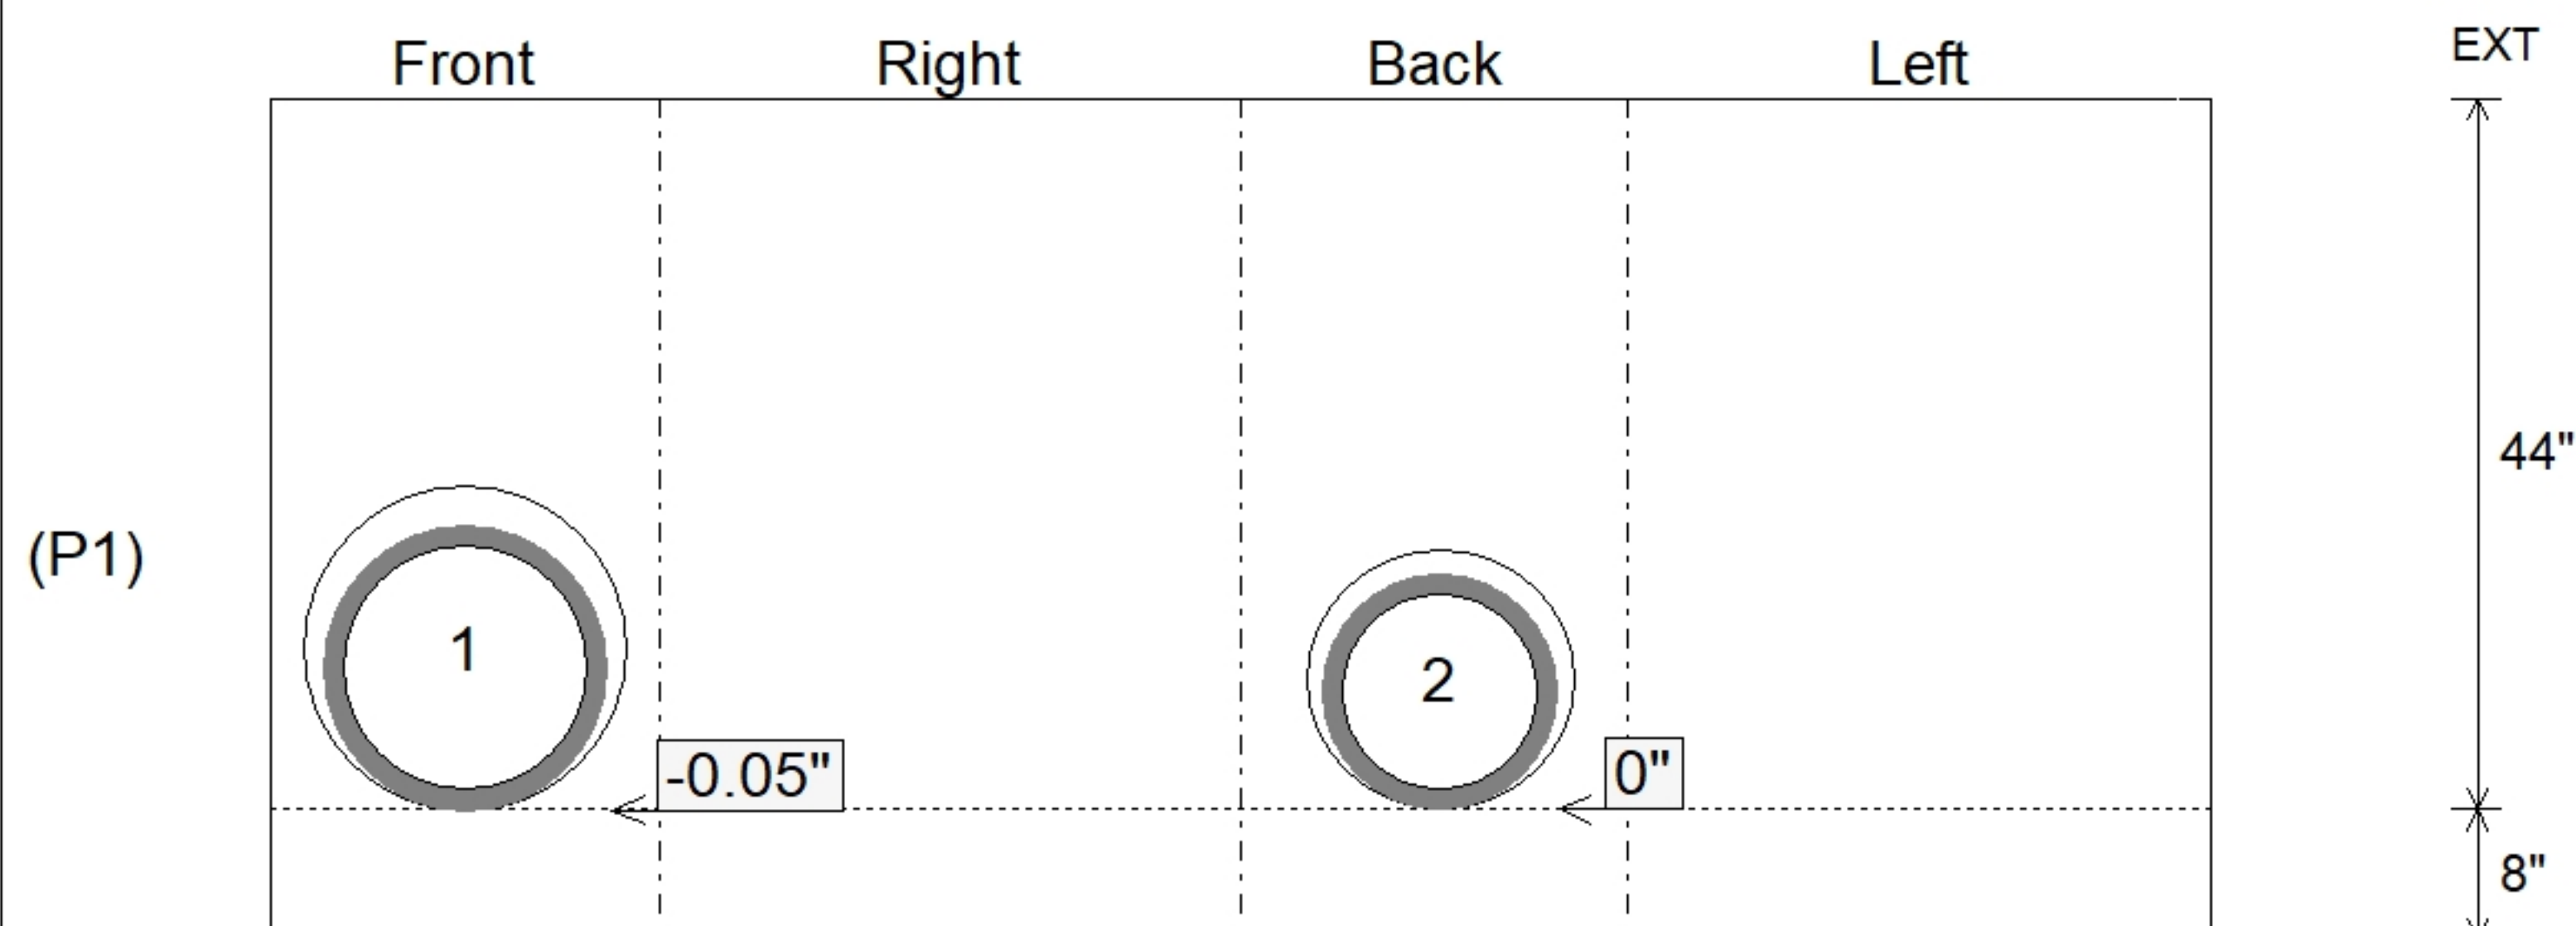

Submittal Drawing
6/1/2026 9:41:01 AM

SUBMITTAL
APPROVED BY: