


Contractor: Winwater Hartford KY Co.

Plant: 100




Slack: 0.65"

Structure Total: 7222 lb

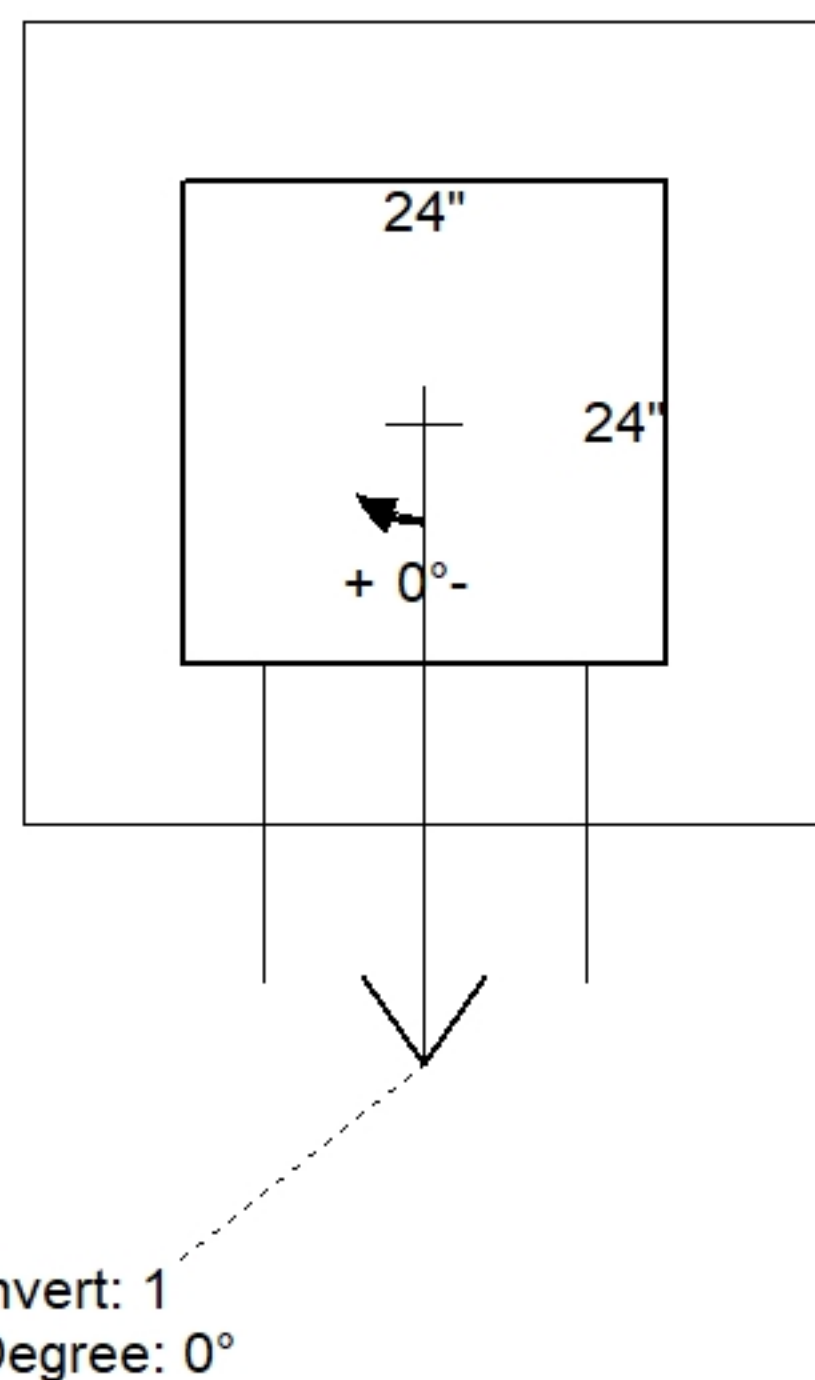

Position	Elev	Angle	Pipe	Pipe OD	Hole	Connector	Up ()	Ref
Rim	874.6'							
Reducer								
Invert 1	868.4'	0°	12" HDPE	14.5"	16"	Hole 16	0"	P1
Invert 2								
Invert 3								
Invert 4								
Invert 5								
Invert 6								
Invert 7								
Invert 8								

(P1)

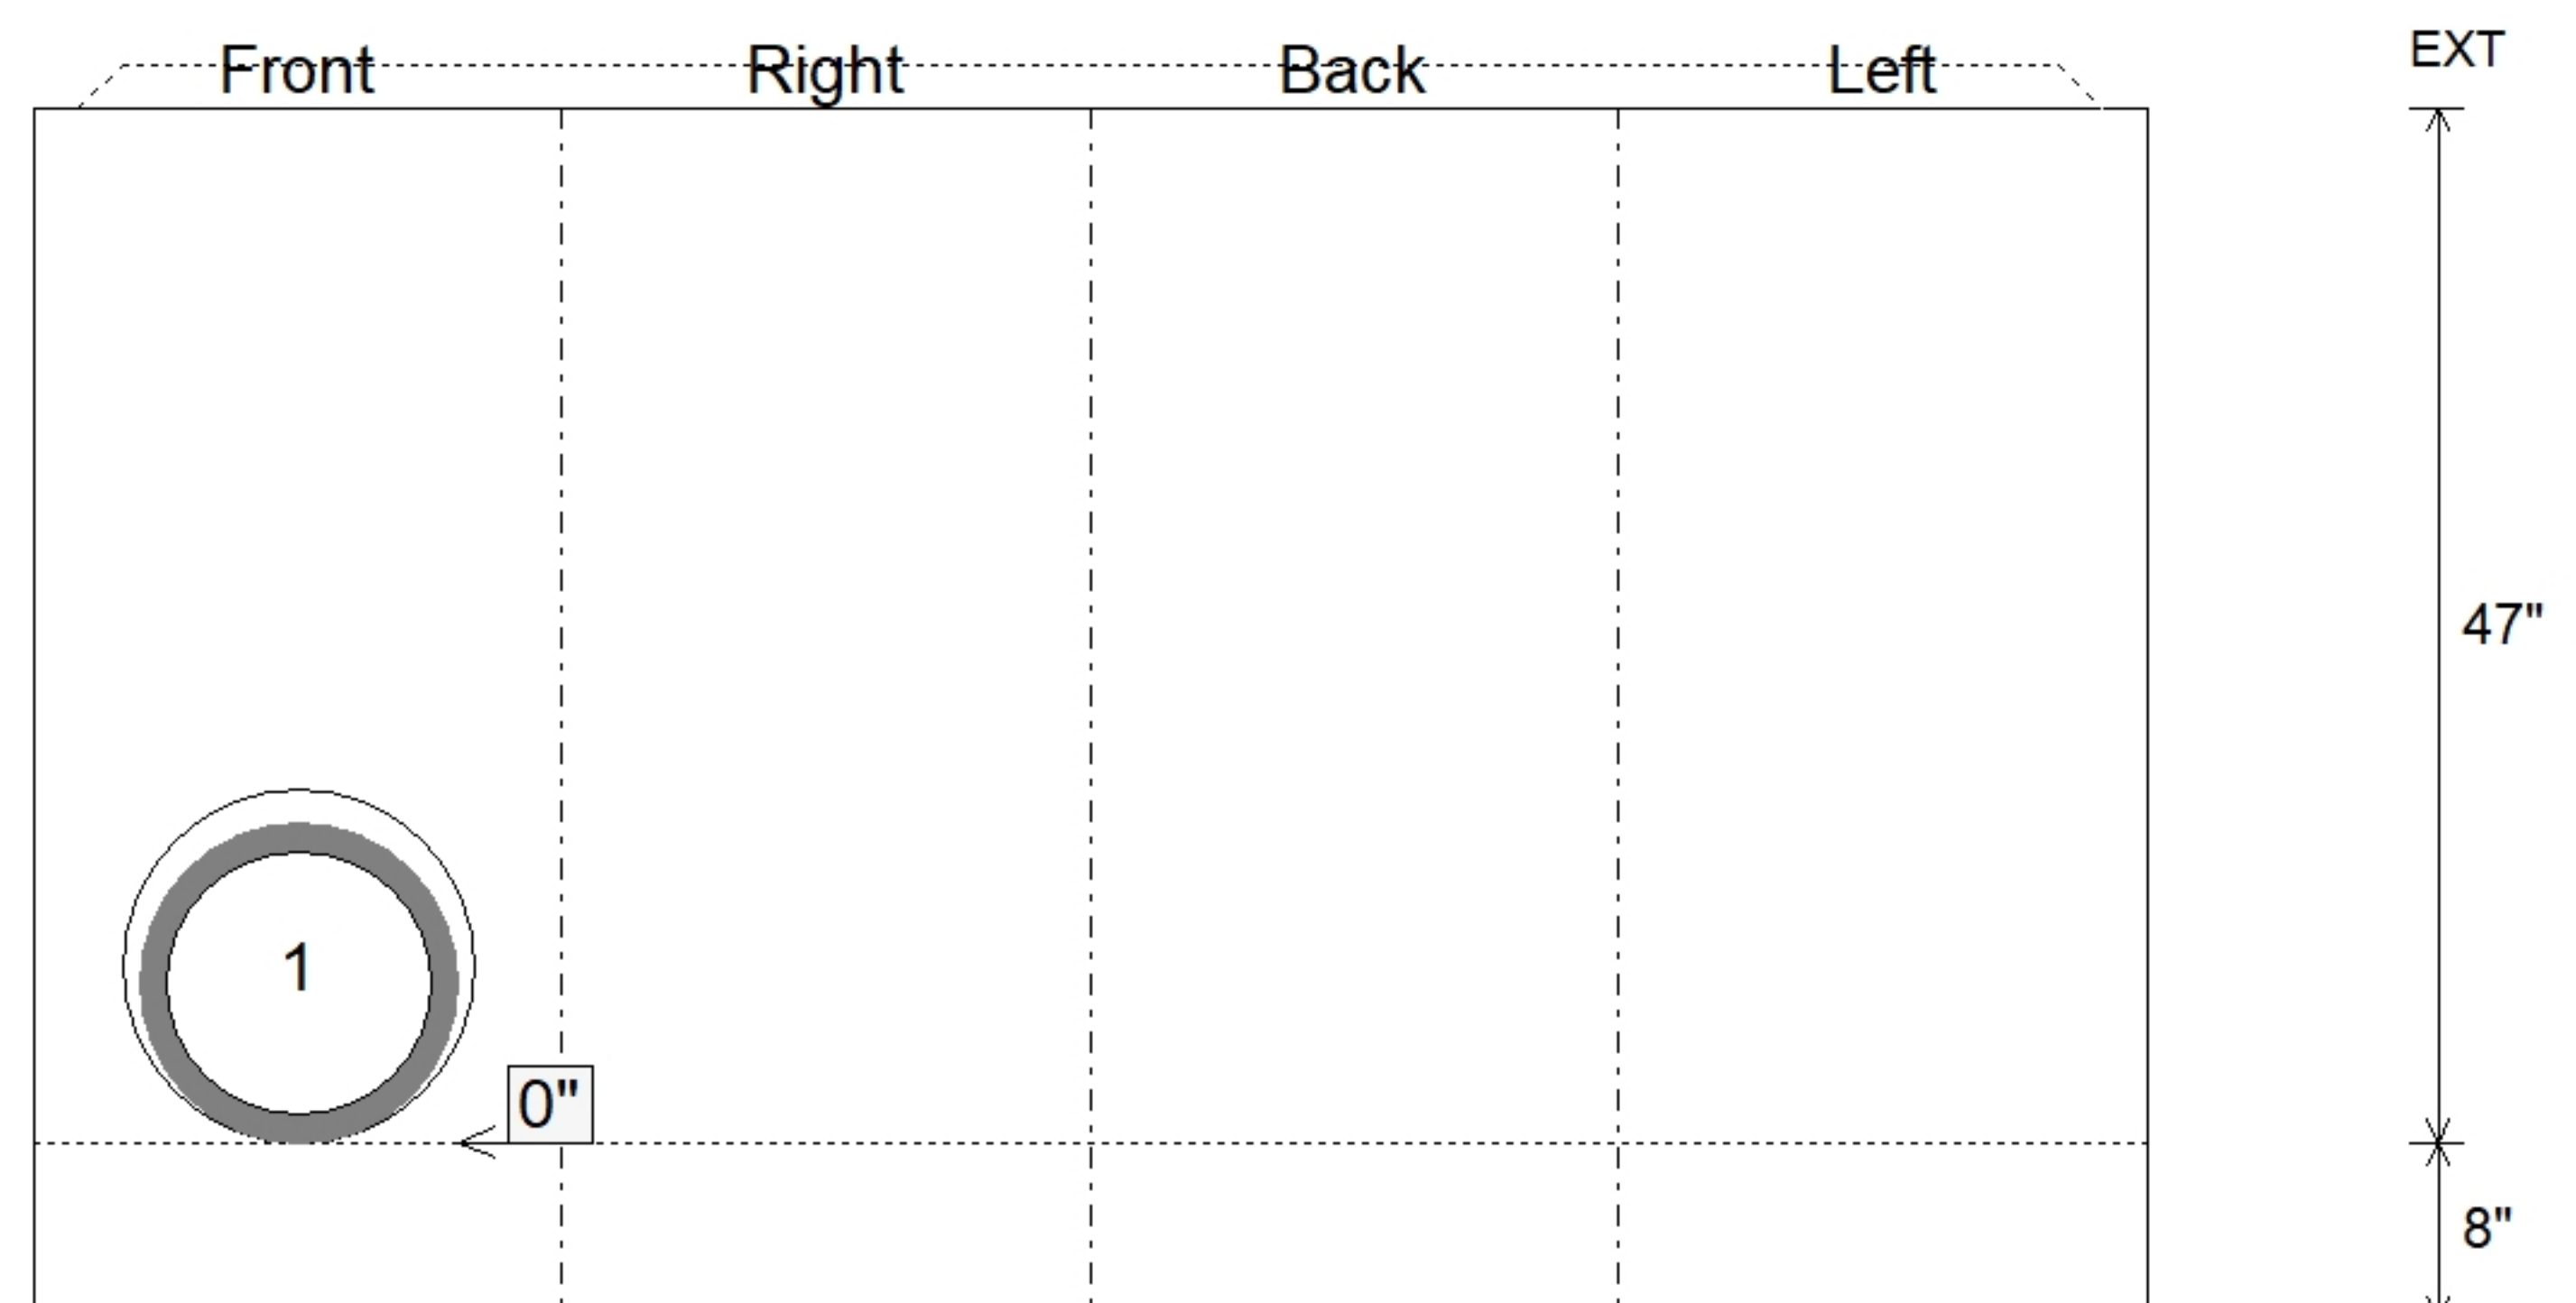

SUBMITTAL
APPROVED BY: