

Contractor: Winwater Hartford KY Co.

TECH: Jared - F

Plant: 100



Size: 60"

Rim to Invert: 6.9'

Floor Height: 8"


Slack: 0.35"

- FLOOR (As .37) #5 BARS AT 10" C.C.E.W.

2) Hole - 38


0 lb

Structure Total: 12296 lb

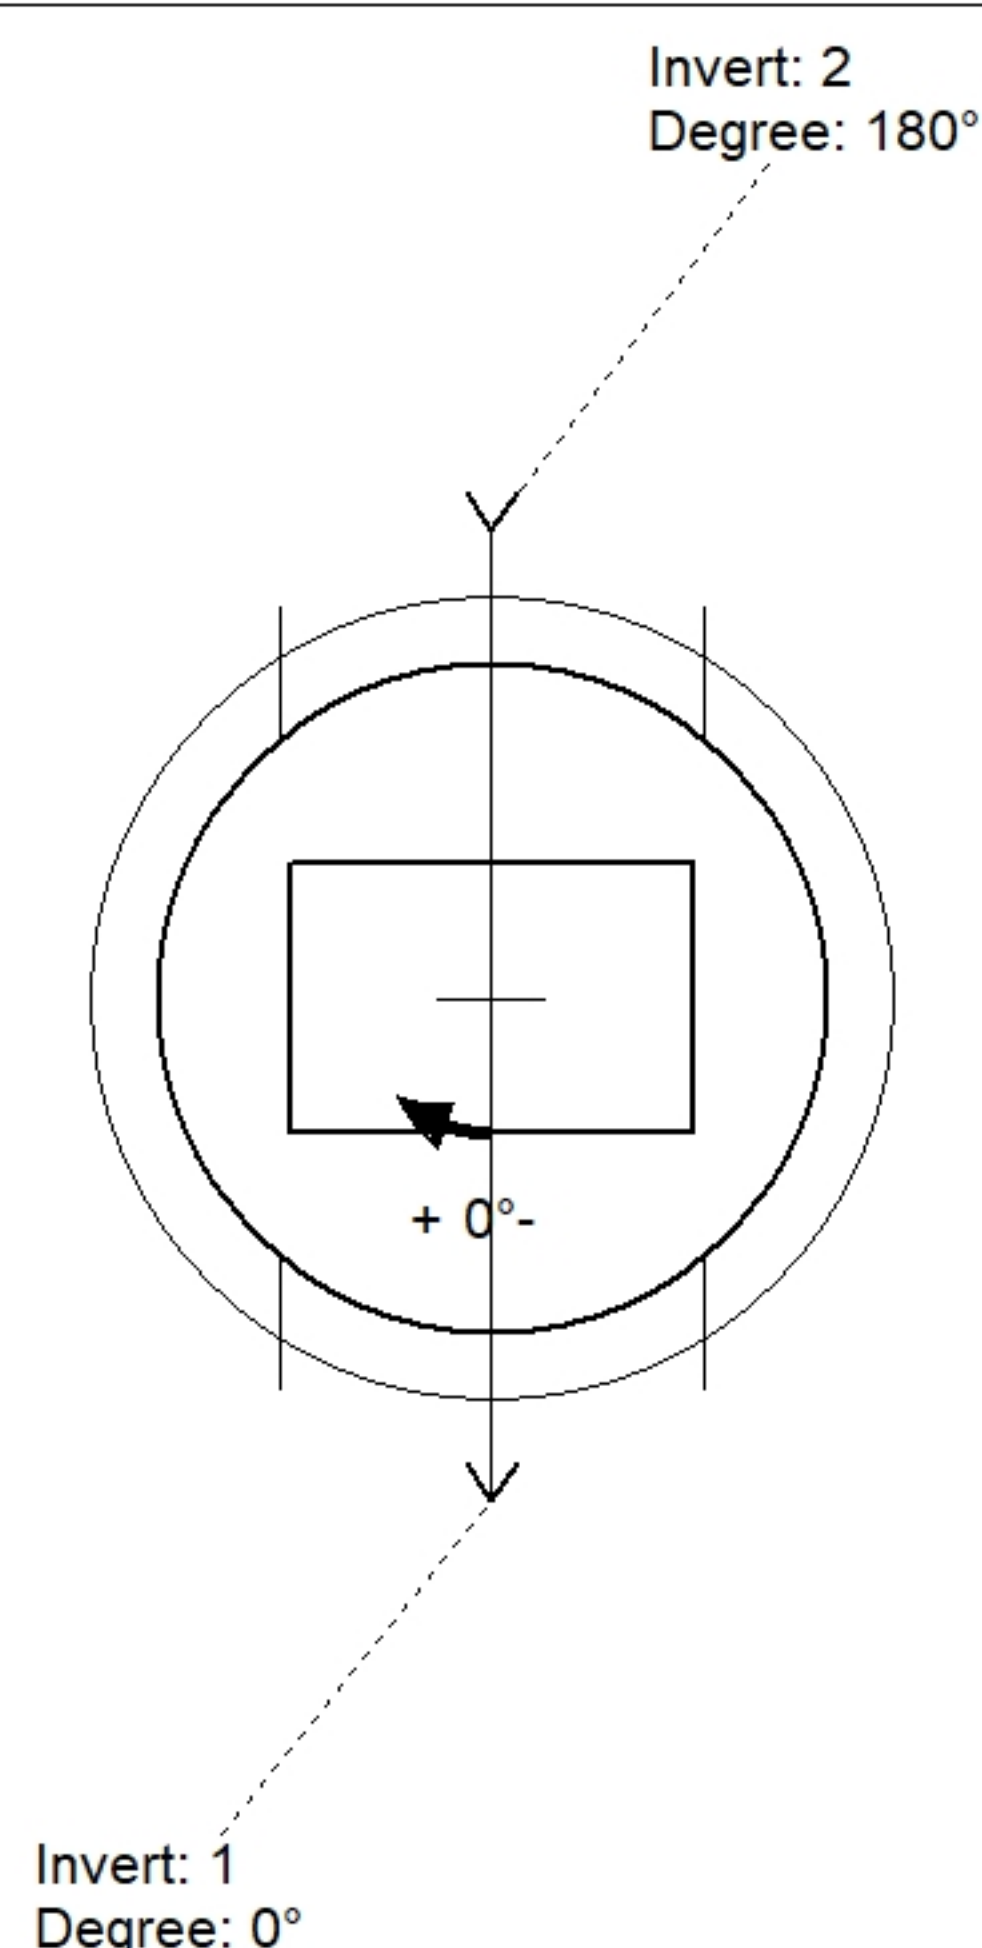

Position	Elev	Angle	Pipe	Pipe OD	Hole	Connector	Up (↓)	Ref
Rim	871'							
Reducer								
Invert 1	864.1'	0°	30" HDPE	35.1"	38"	Hole 38	0"	P1
Invert 2	864.1'	180°	30" HDPE	35.1"	38"	Hole 38	0"	P1
Invert 3								
Invert 4								
Invert 5								
Invert 6								
Invert 7								
Invert 8								

Default - Interior Dimensions

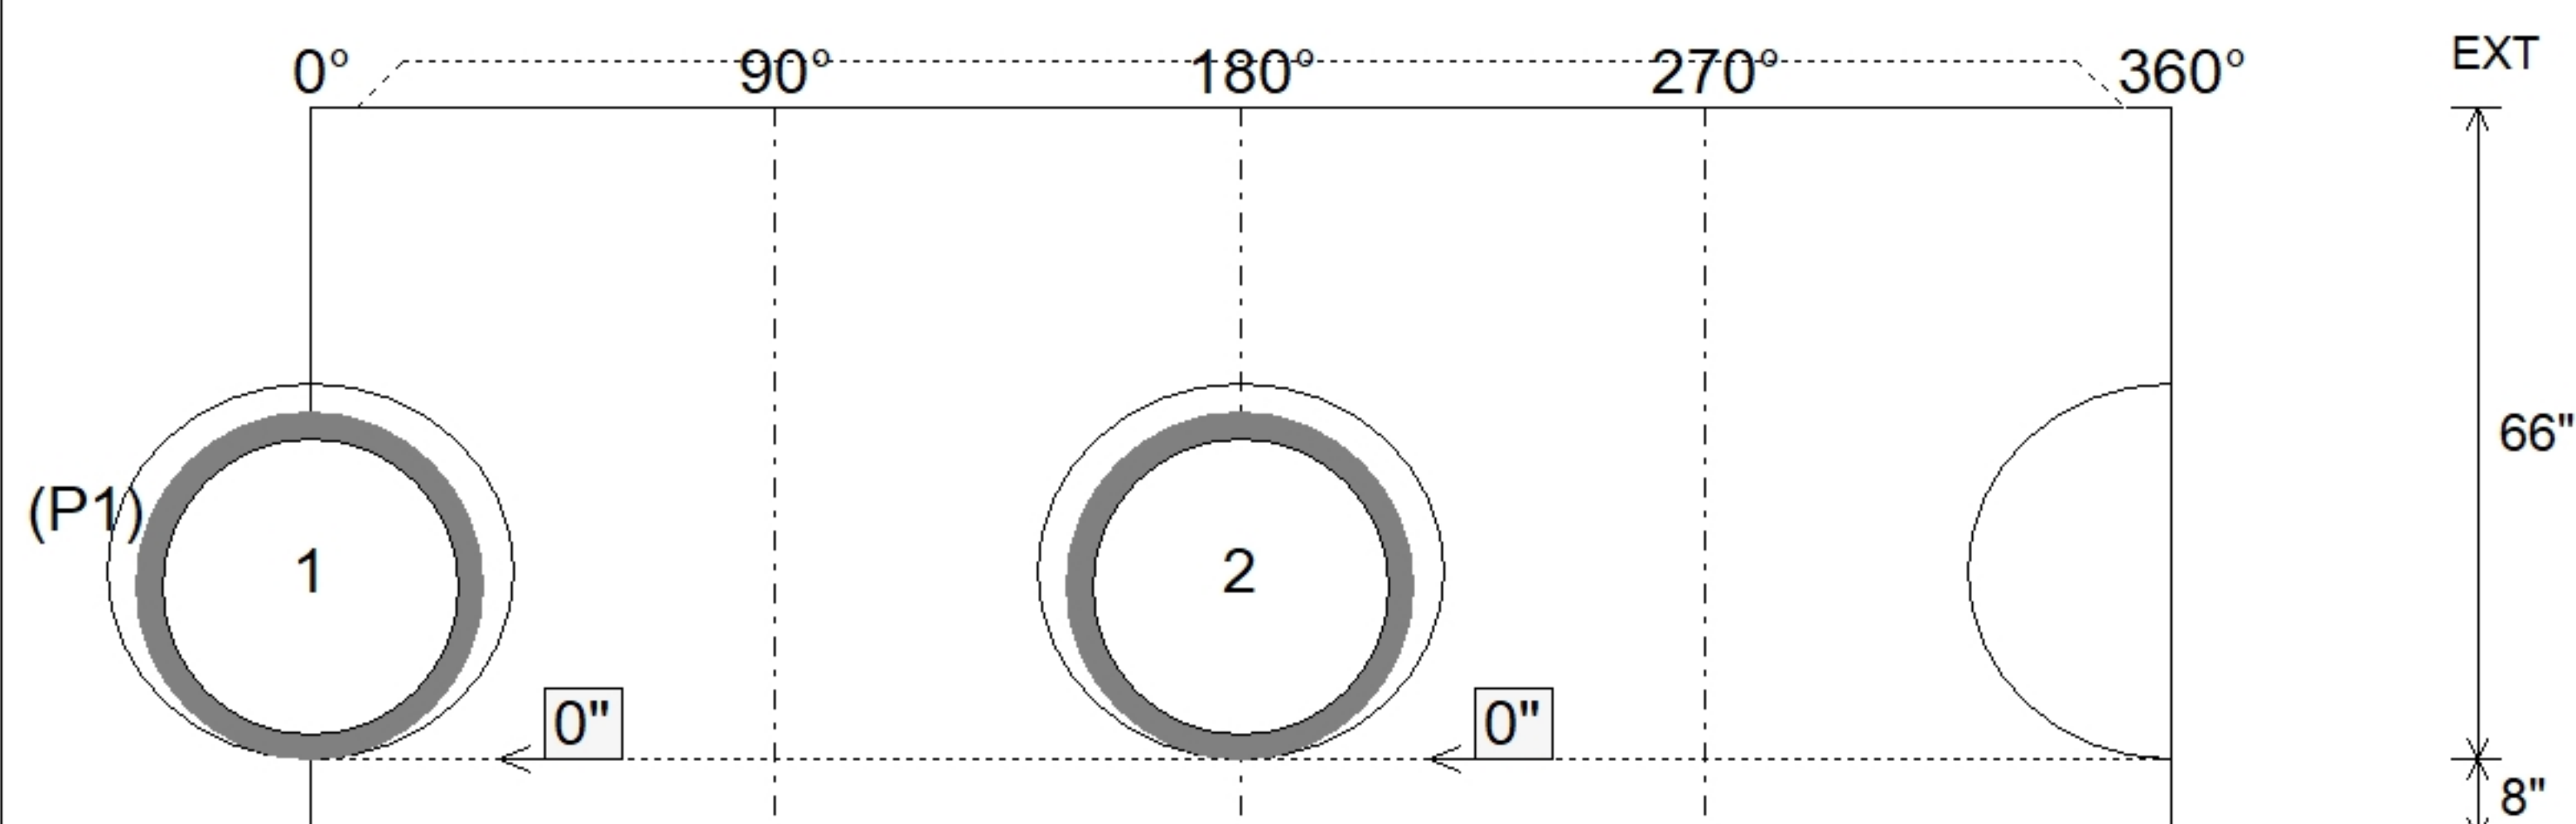

Submittal Drawing
6/1/2026 9:40:55 AM

SUBMITTAL
APPROVED BY: