

Contractor: Winwater Hartford KY Co.

TECH: Jared - F

Plant: 100



Size: 60"

Rim to Invert: 7.95'

Floor Height: 8"


Slack: 1.95"

STRUCTURE SUMMARY:


P4) 24" - CASTING HEIGHT - 7"
P3) 24" - GRADE RING - 4"
P2) 60" - MH FLAT TOP w/ 24" ECC Hole - 13"
P1) 60" - MH BASE - 72"
1) CASTING - HOE MC-375 F/C Storm
1) 60" - Conseal CS-102 1.00"
2) Hole - 38
1) Hole - 30
6) MH Step ML-10-TDS-NCR - 10"

0 lb
270 lb
2869 lb
8660 lb
271 lb
0 lb
0 lb
0 lb
0 lb


Structure Total: 12070 lb

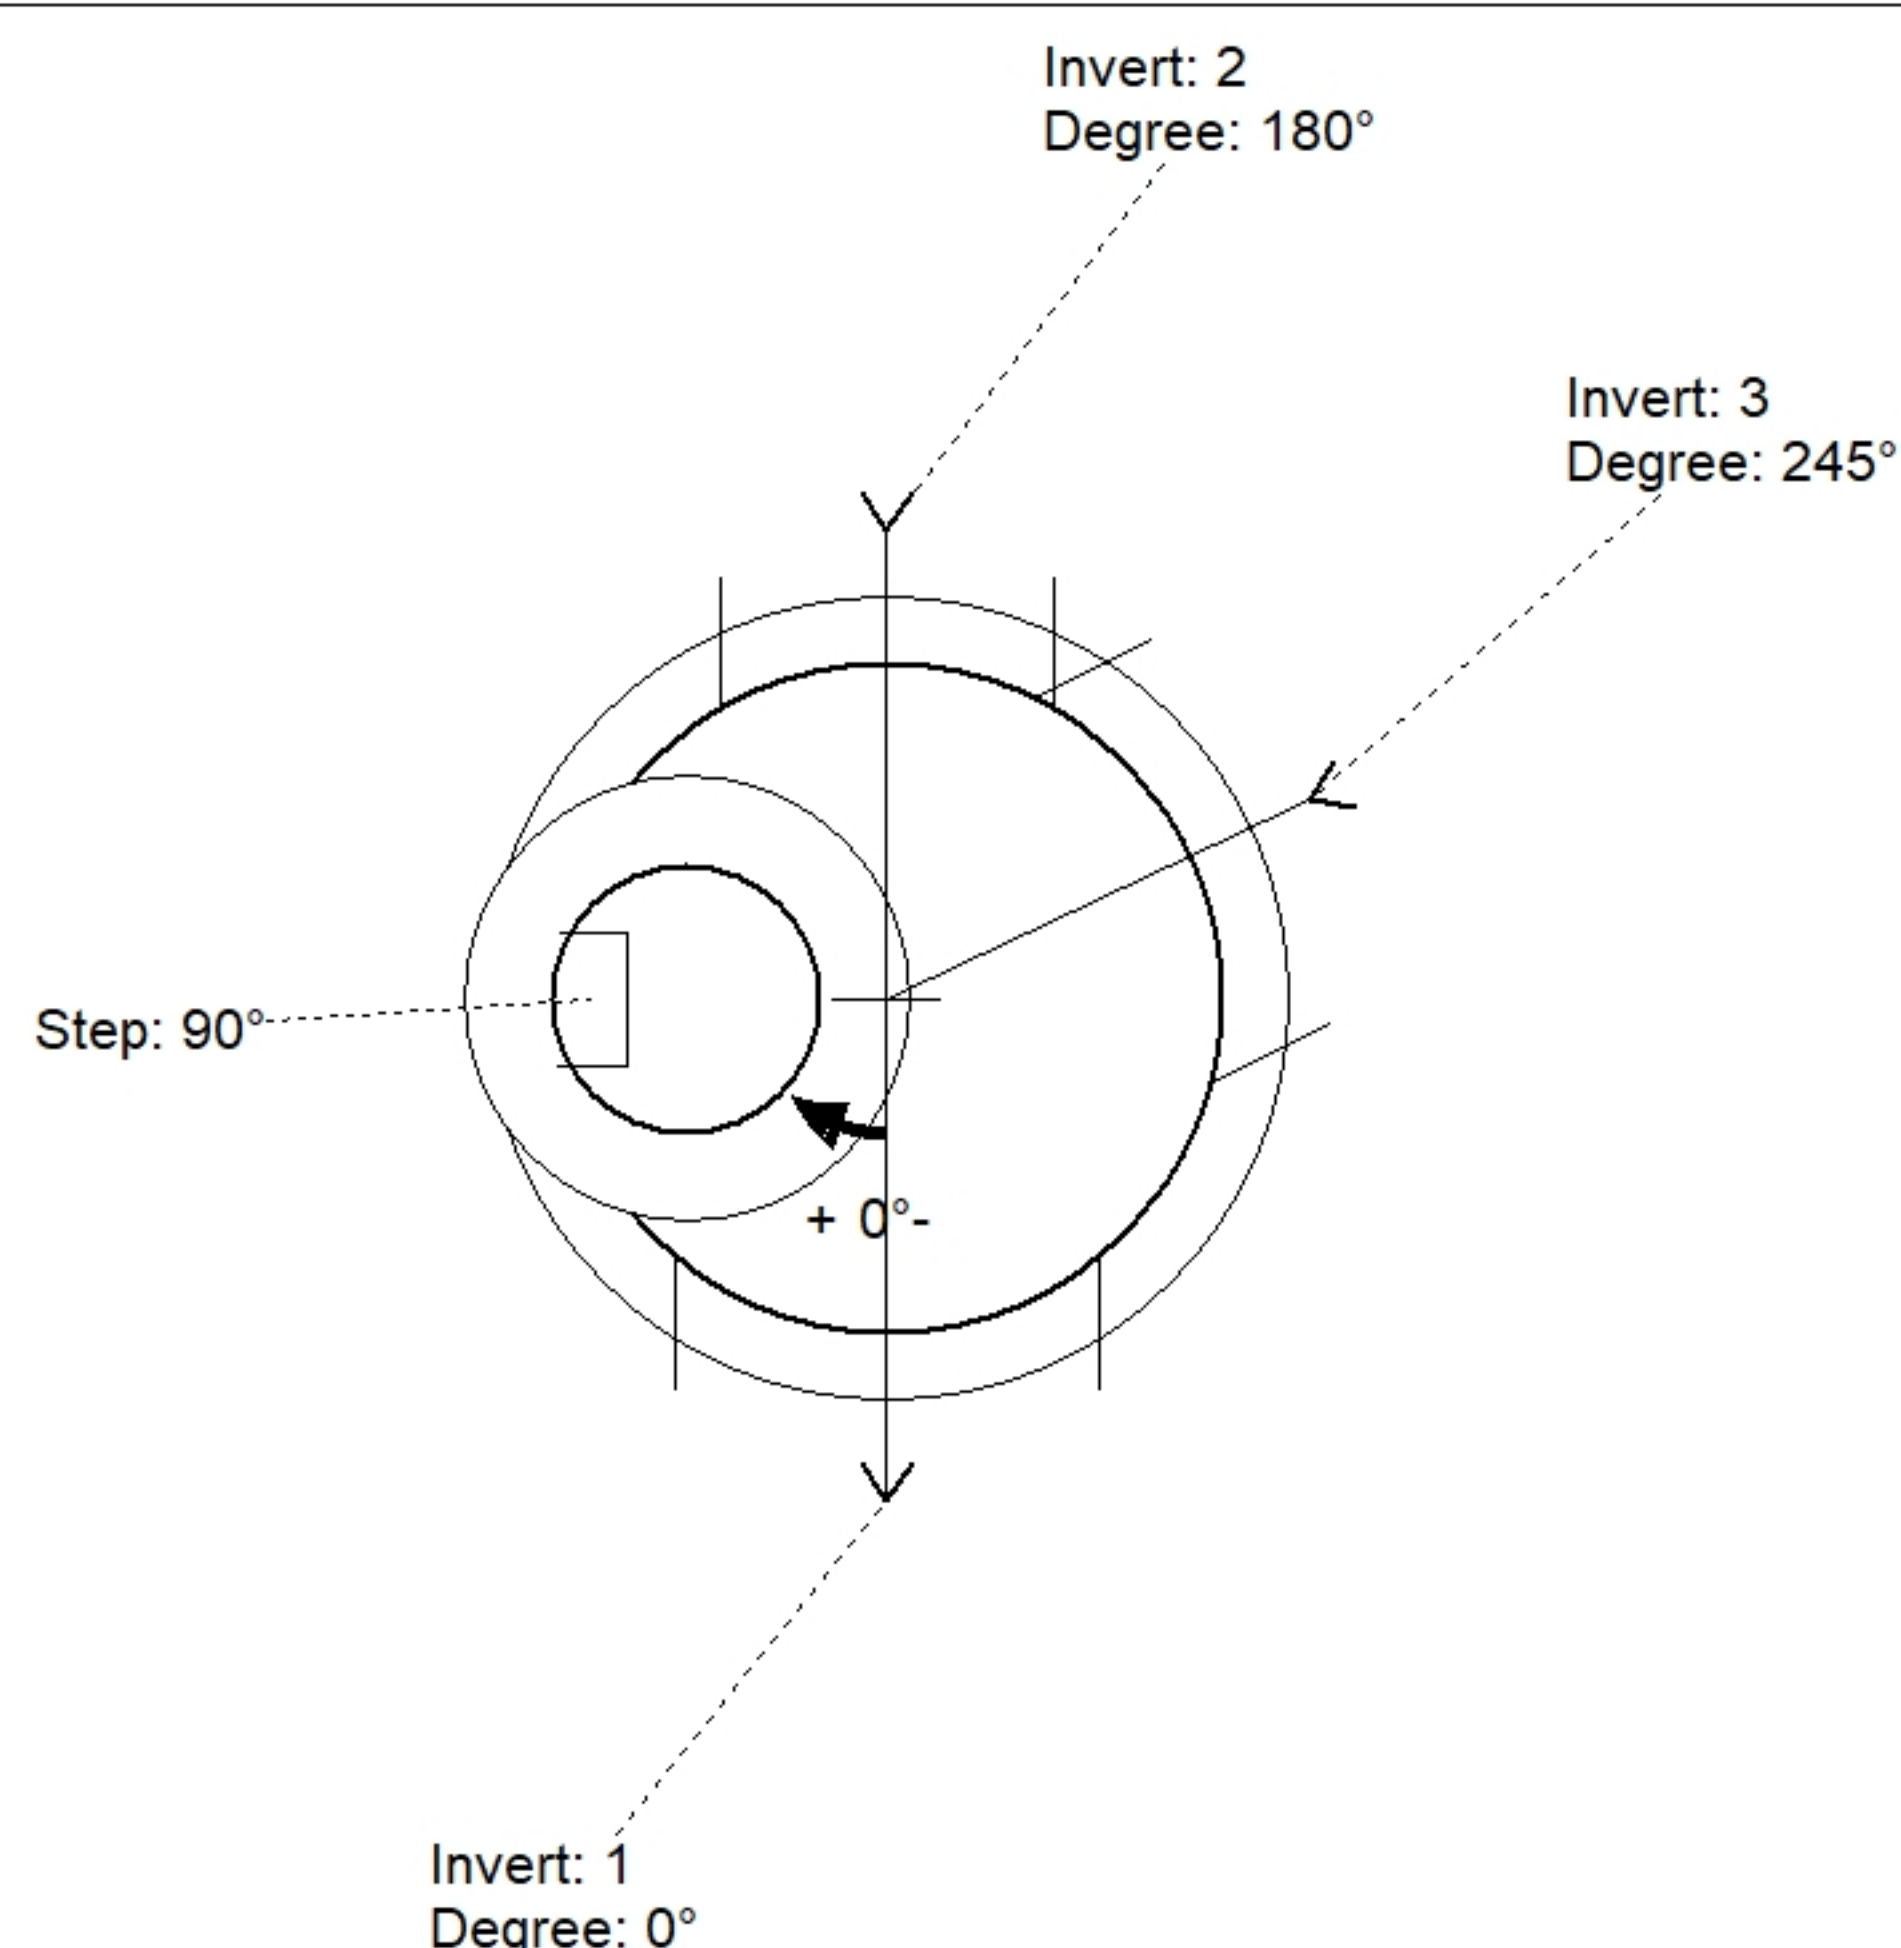

Position	Elev	Angle	Pipe	Pipe OD	Hole	Connector	Up ()	Ref
Rim	871.55'							
Reducer								
Invert 1	863.6'	0°	30" HDPE	35.1"	38"	Hole 38	0"	P1
Invert 2	863.6'	180°	24" HDPE	27.8"	30"	Hole 30	0.65"	P1
Invert 3	865.7'	245°	30" HDPE	35.1"	38"	Hole 38	25.2"	P1
Invert 4								
Invert 5								
Invert 6								
Invert 7								
Invert 8								

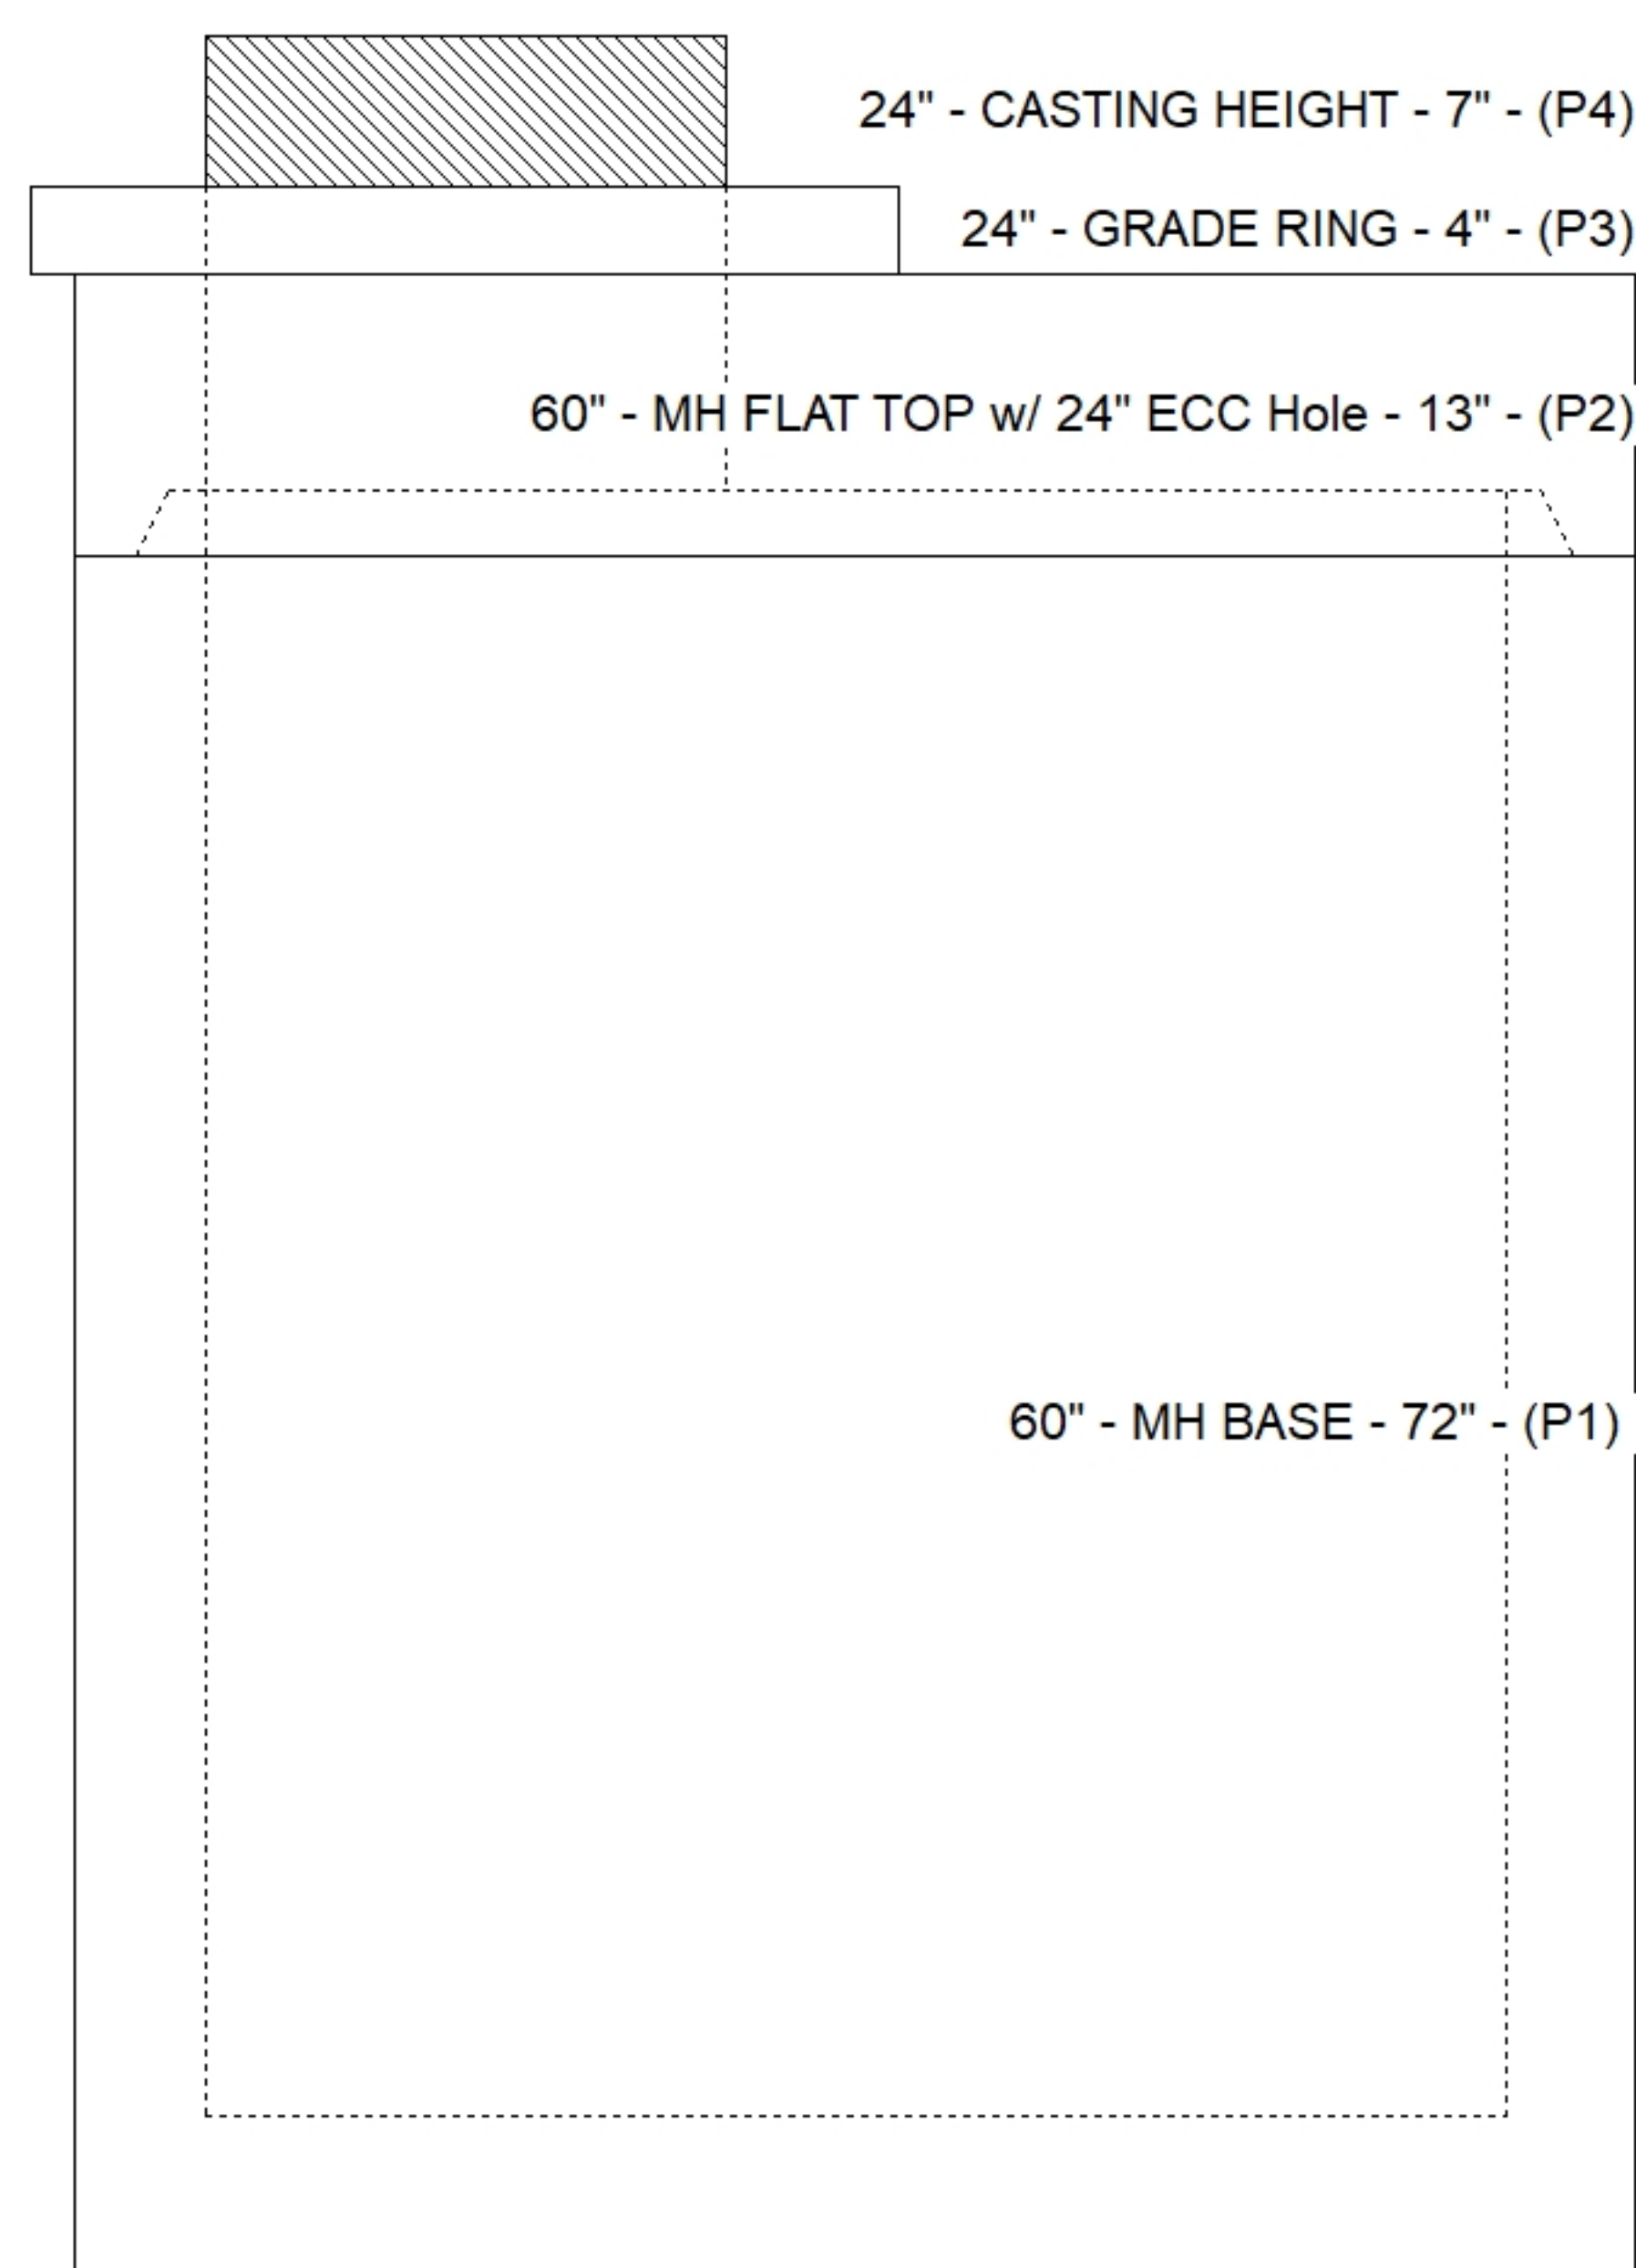

Default - Interior Dimensions

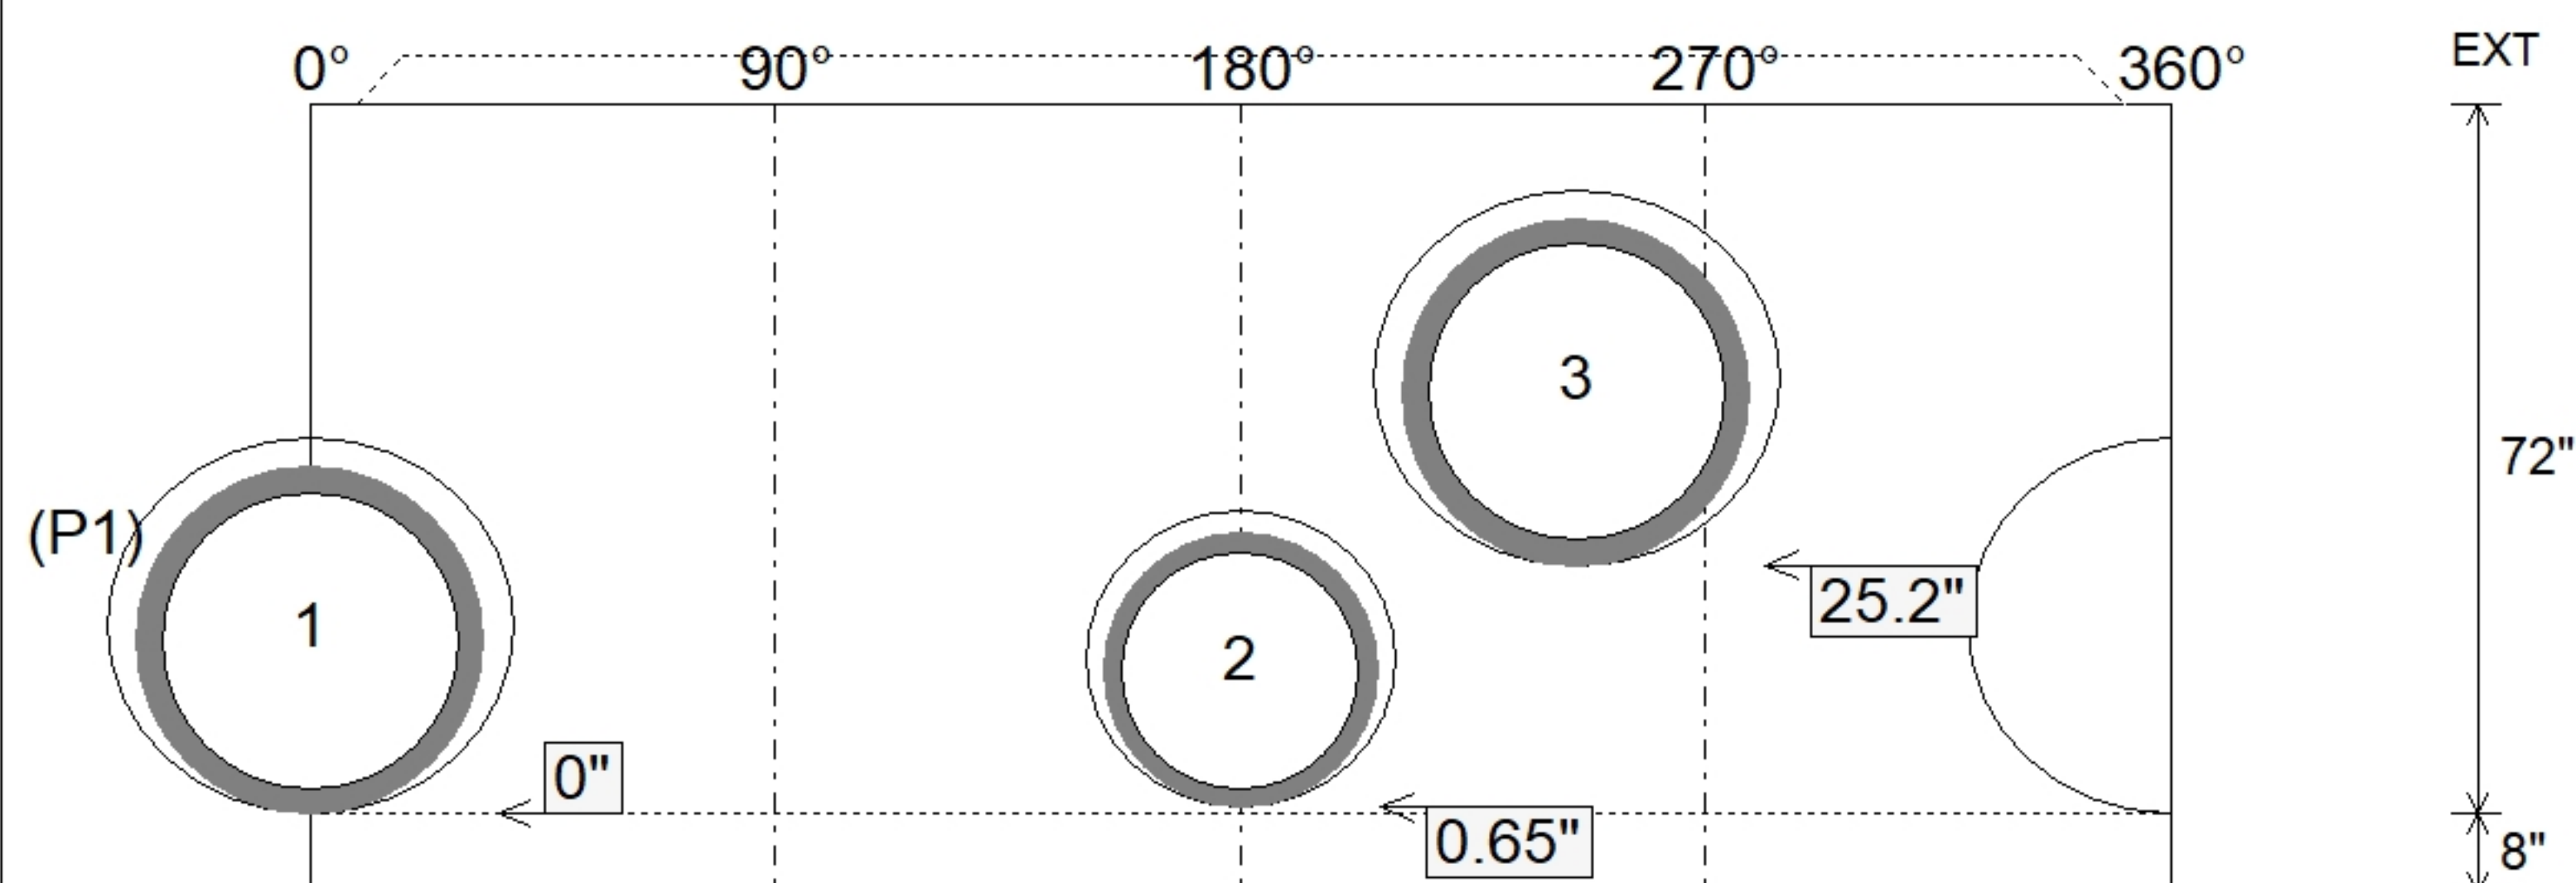

Submittal Drawing
6/1/2026 9:40:56 AM

SUBMITTAL
APPROVED BY: