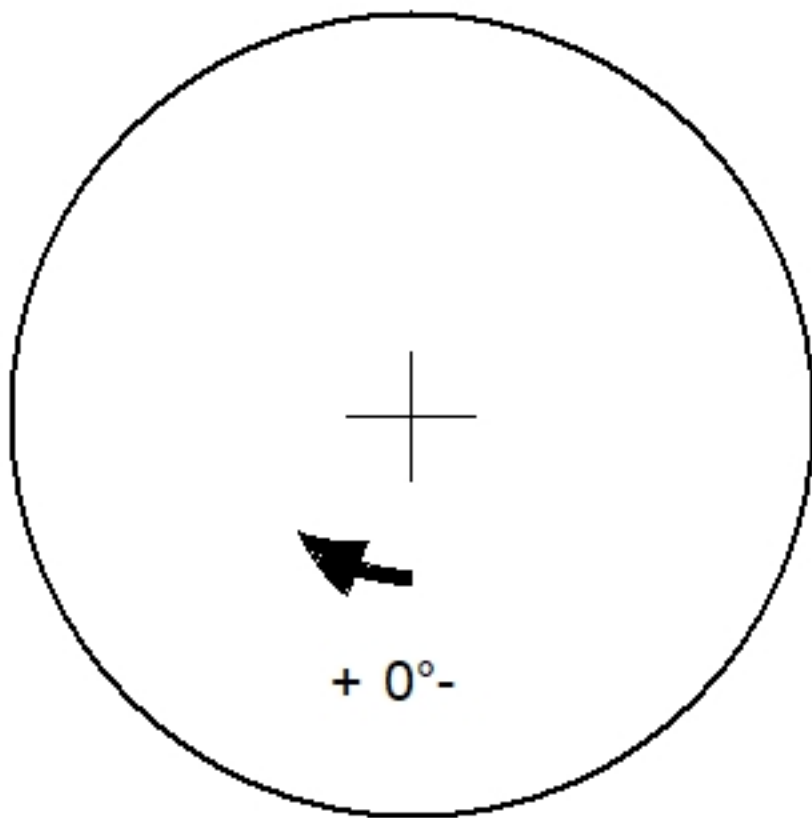
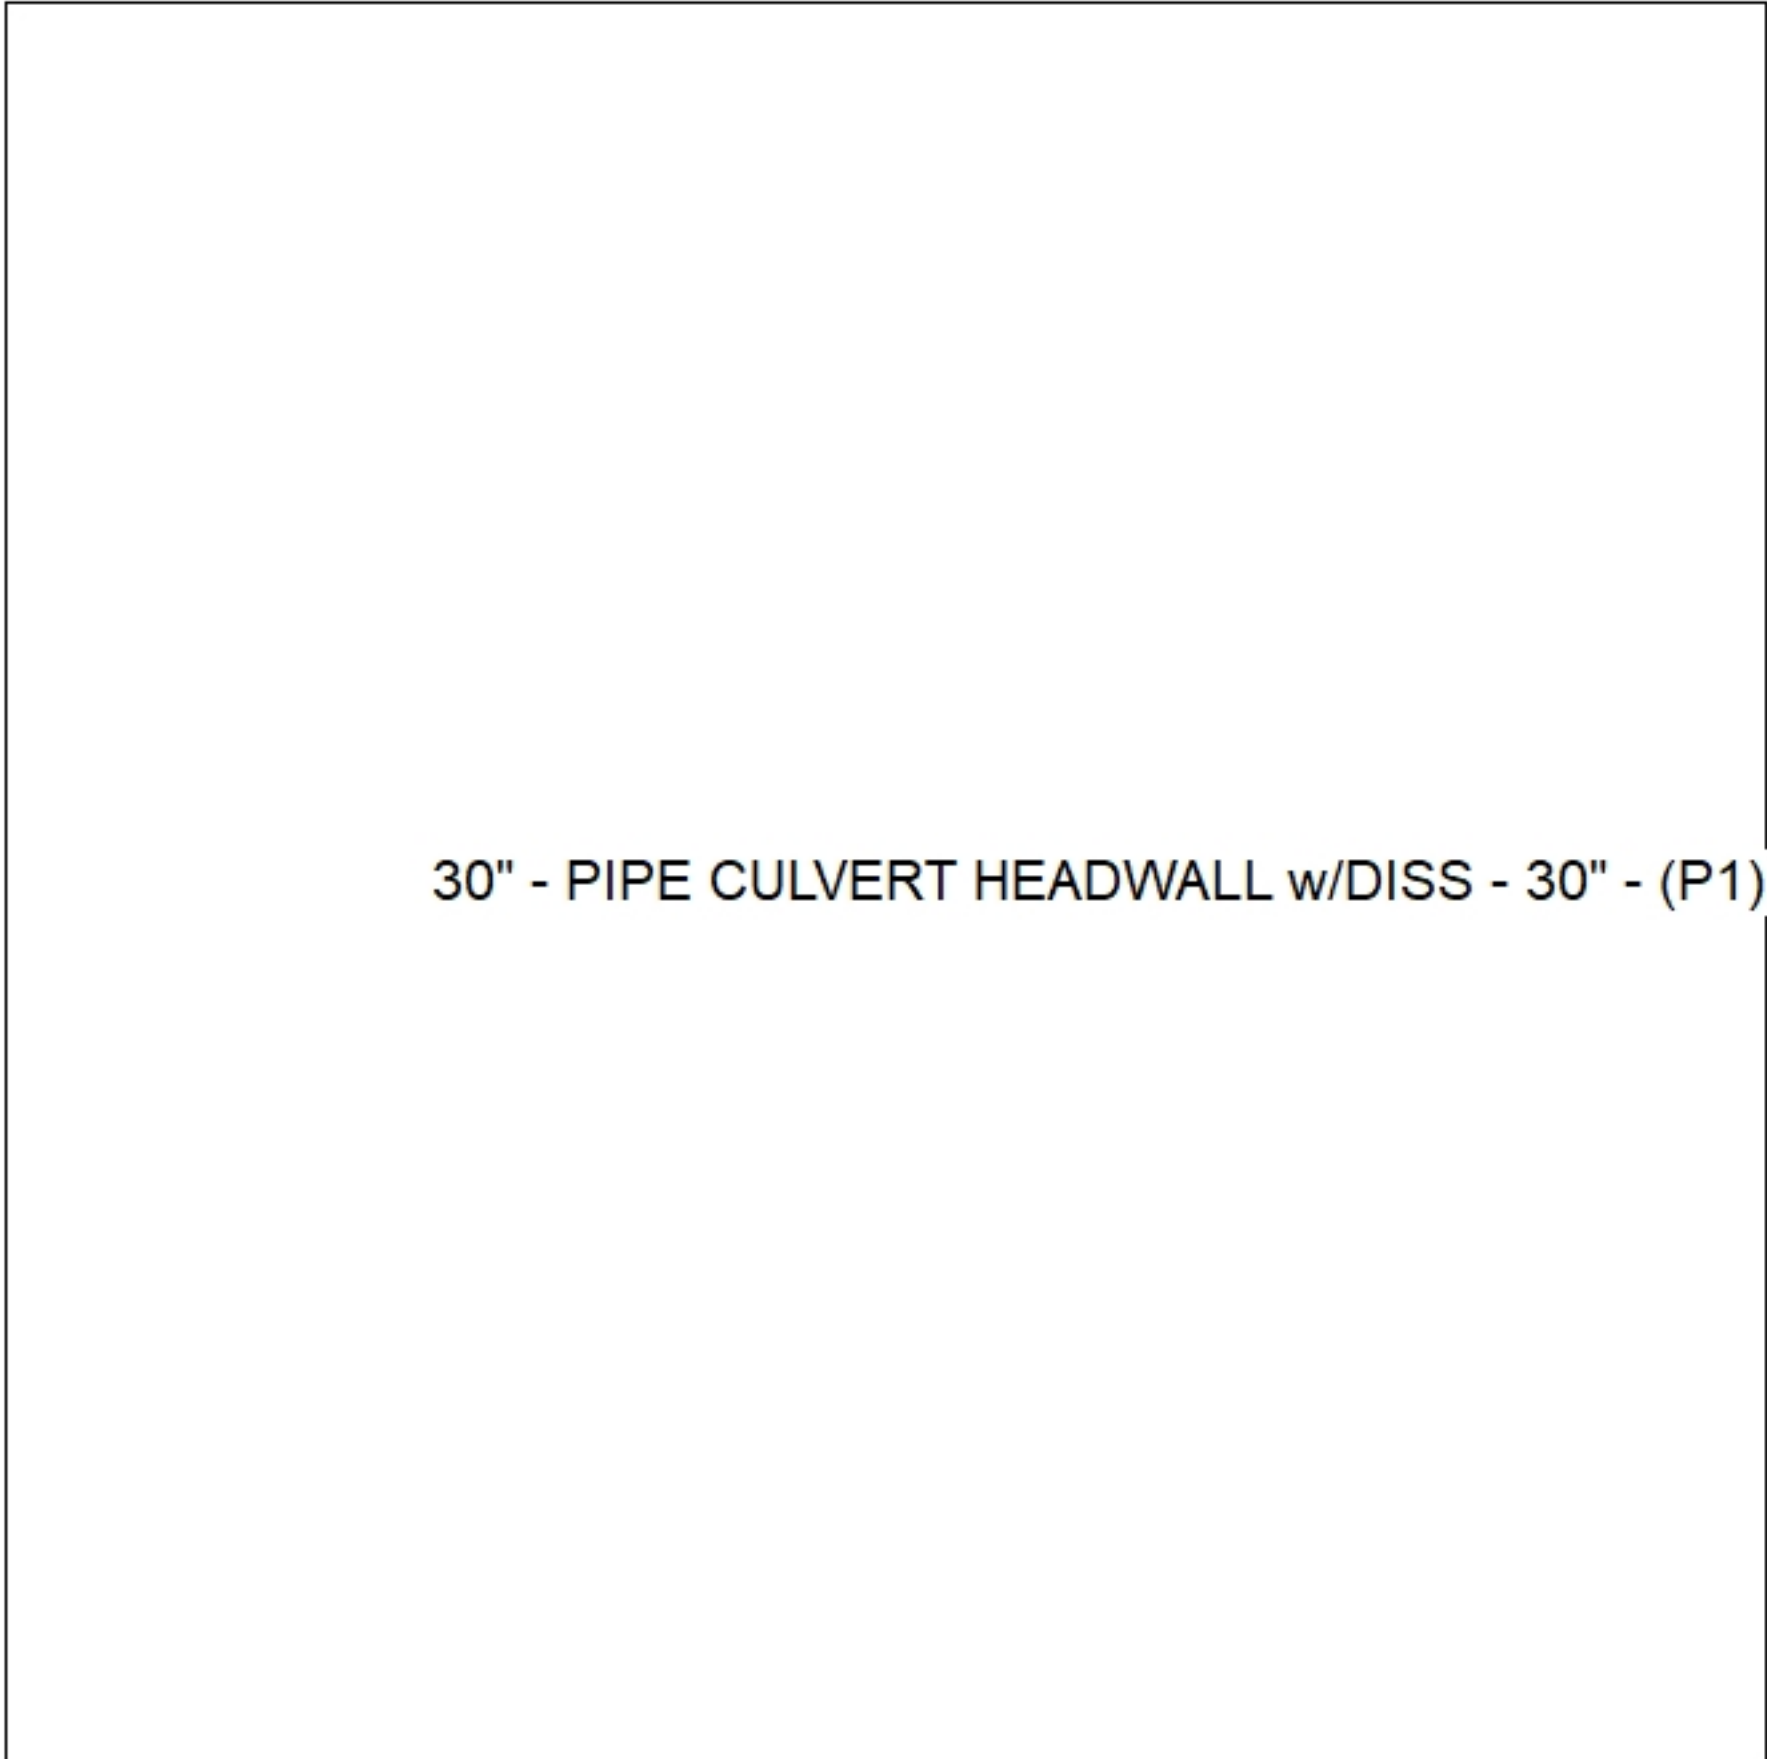
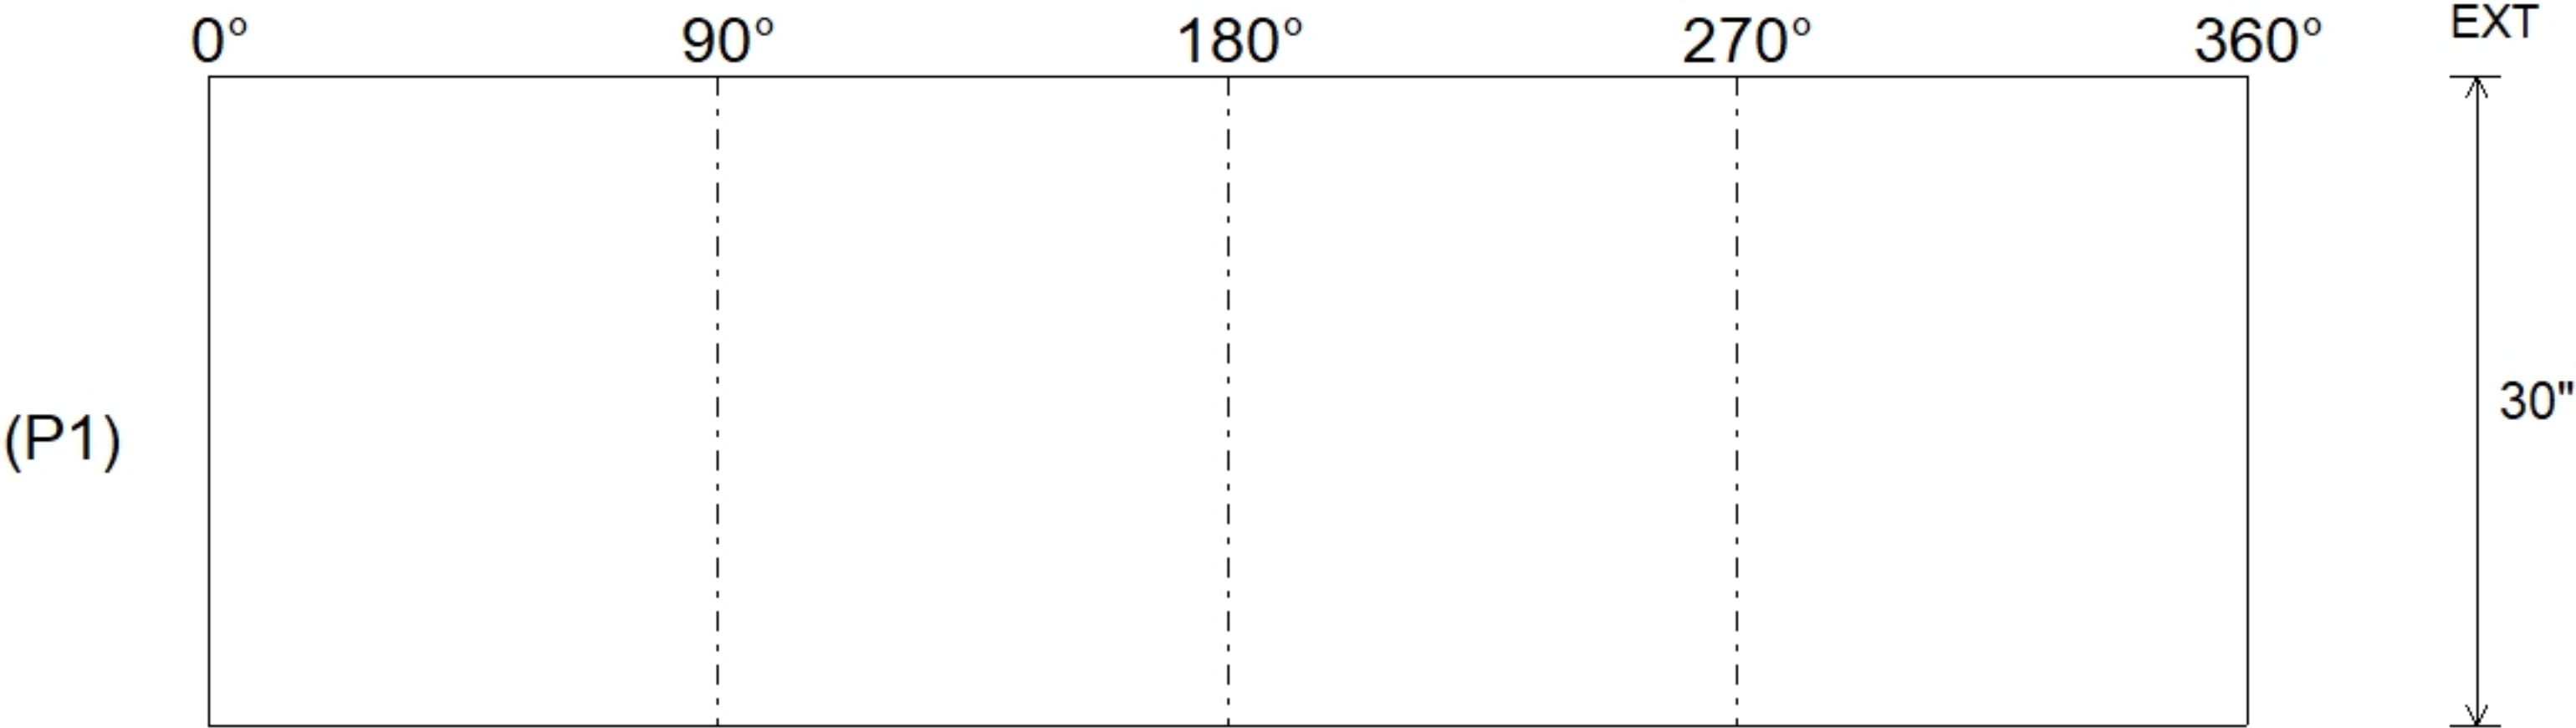


Job Name: 25-4508 - Georgetown Commons Target Job Location: Georgetown, KY Contractor: Winwater Hartford KY Co.				PC: A. Chambers TECH: Jared - F Plant: 100	
Structure ID: 15 (18) Spec: HEADWALLS Type: HW PIPE CULVERT Size: 30"				Rim: 3' Invert: 3' Rim to Invert: 0'		Sump: 36" Floor (Top): 0' Floor Height: 0"		Floor (Bot): 0' Overall Height: 2.5' Slack: 6"	
Structure Notes: 1. PER ASTM C913 SPECIFICATIONS. 2. CONCRETE = 4,000 PSI AT 28 DAYS. 3. NO STEPS AND NO INVERT CHANNEL. 4. CASTING BY ICAST (HOE 280T F/G) REINFORCING PER ASTM A615 (GRADE 60). - WALLS (As .12) #5 BARS AT 12" C.C.E.W. - FLOOR (As .12) #5 BARS AT 12" C.C.E.W.				STRUCTURE SUMMARY: P1) 30" - PIPE CULVERT HEADWALL w/DISS - 30" Structure Total: 6980 lb	
				<table><tr><th>Position</th><th>Elev</th><th>Angle</th><th>Pipe</th><th>Pipe OD</th><th>Hole</th><th>Connector</th><th>Up ()</th><th>Ref</th></tr><tr><td>Rim</td><td>3'</td><td></td><td></td><td></td><td></td><td></td><td></td><td></td></tr><tr><td>Reducer</td><td></td><td></td><td></td><td></td><td></td><td></td><td></td><td></td></tr><tr><td>Invert 1</td><td></td><td></td><td></td><td></td><td></td><td></td><td></td><td></td></tr><tr><td>Invert 2</td><td></td><td></td><td></td><td></td><td></td><td></td><td></td><td></td></tr><tr><td>Invert 3</td><td></td><td></td><td></td><td></td><td></td><td></td><td></td><td></td></tr><tr><td>Invert 4</td><td></td><td></td><td></td><td></td><td></td><td></td><td></td><td></td></tr><tr><td>Invert 5</td><td></td><td></td><td></td><td></td><td></td><td></td><td></td><td></td></tr><tr><td>Invert 6</td><td></td><td></td><td></td><td></td><td></td><td></td><td></td><td></td></tr><tr><td>Invert 7</td><td></td><td></td><td></td><td></td><td></td><td></td><td></td><td></td></tr><tr><td>Invert 8</td><td></td><td></td><td></td><td></td><td></td><td></td><td></td><td></td></tr></table>						Position	Elev	Angle	Pipe	Pipe OD	Hole	Connector	Up ()	Ref	Rim	3'								Reducer									Invert 1									Invert 2									Invert 3									Invert 4									Invert 5									Invert 6									Invert 7									Invert 8								
Position	Elev	Angle	Pipe	Pipe OD	Hole	Connector	Up ()	Ref	
Rim	3'	
Reducer	
Invert 1	
Invert 2	
Invert 3	
Invert 4	
Invert 5	
Invert 6	
Invert 7	
Invert 8	
				Default - Interior Dimensions 	
30" - PIPE CULVERT HEADWALL w/DISS - 30" - (P1)				Submittal Drawing 6/1/2026 9:40:56 AM		SUBMITTAL APPROVED BY:	