

Contractor: Winwater Hartford KY Co.

TECH: Jared - F

Plant: 100




Slack: 0.825"

PERSONALITY AND ENVIRONMENTAL PSYCHOLOGY

1) Hole - 20



0 | b

Structure Total: 5229 lb

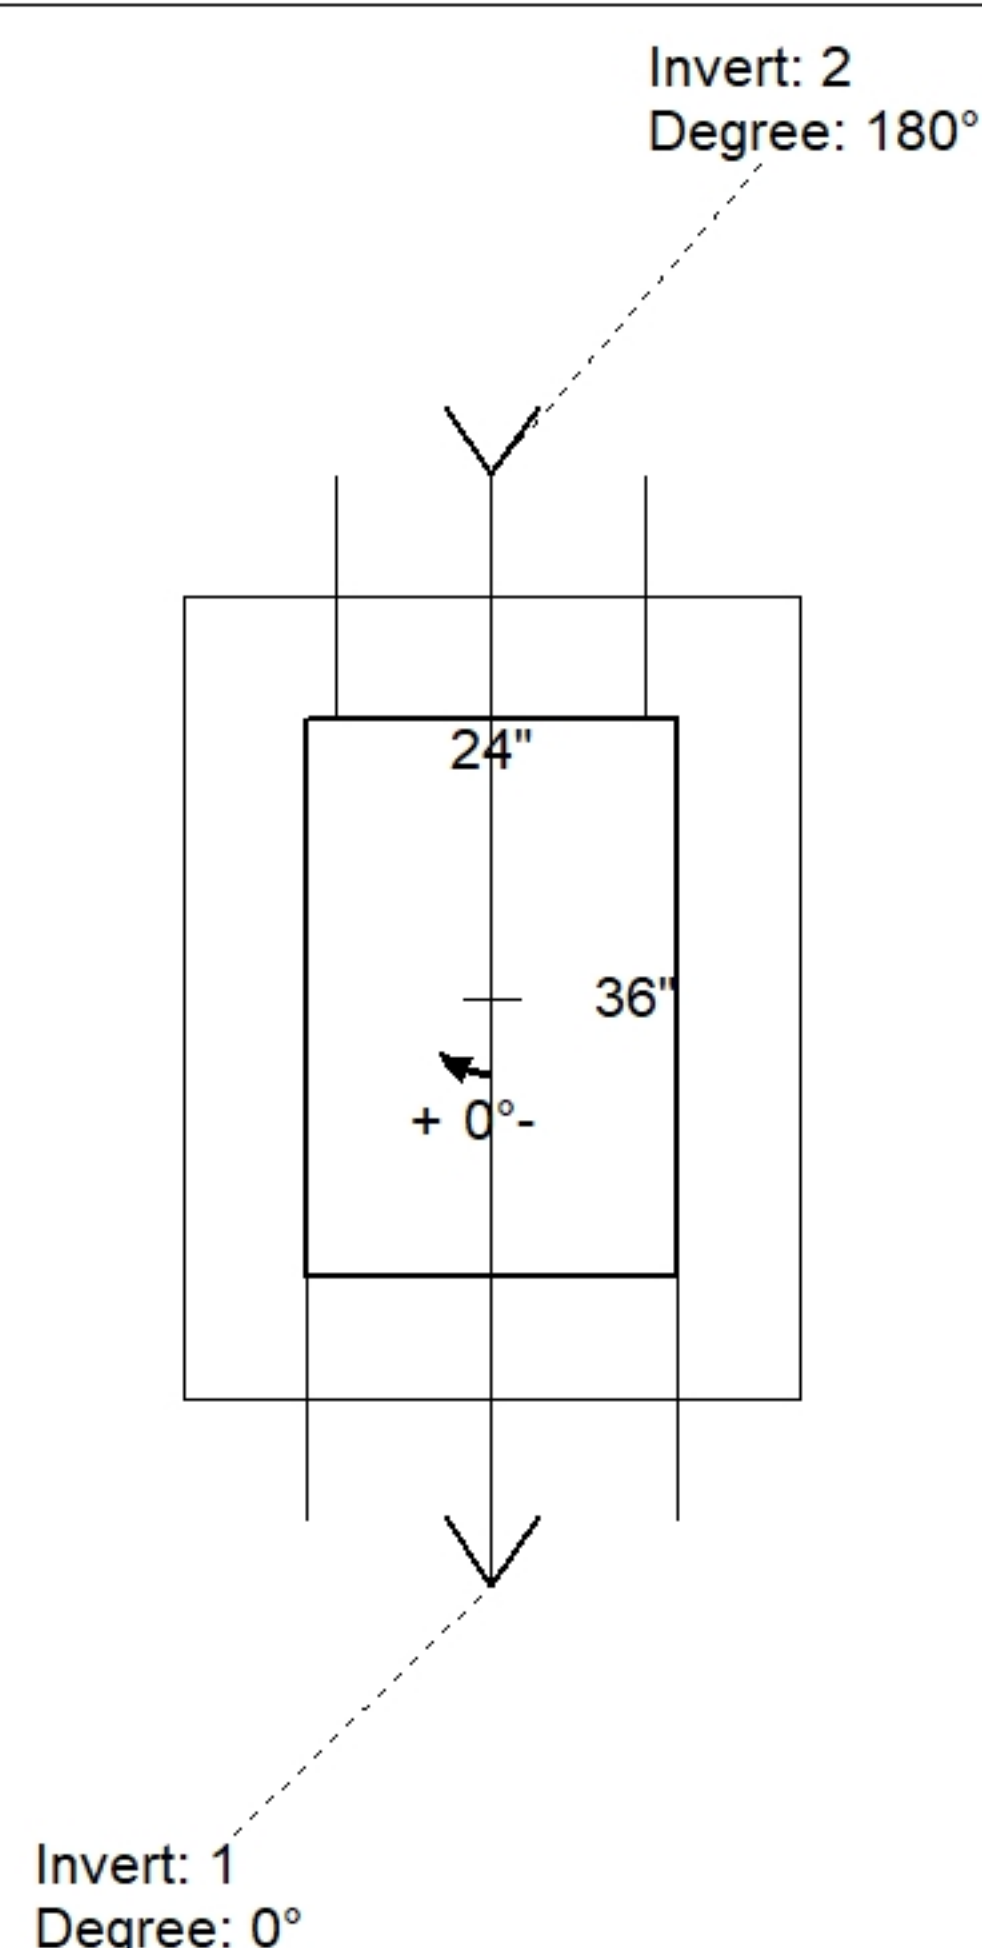

Position	Elev	Angle	Pipe	Pipe OD	Hole	Connector	Up (⌵)	Ref
Rim	871'							
Reducer								
Invert 1	867.4'	0°	18" HDPE	21.2"	24"	Hole 24	0.025"	P1
Invert 2	867.4'	180°	15" HDPE	17.6"	20"	Hole 20	0.325"	P1
Invert 3								
Invert 4								
Invert 5								
Invert 6								
Invert 7								
Invert 8								

Default - Interior Dimensions

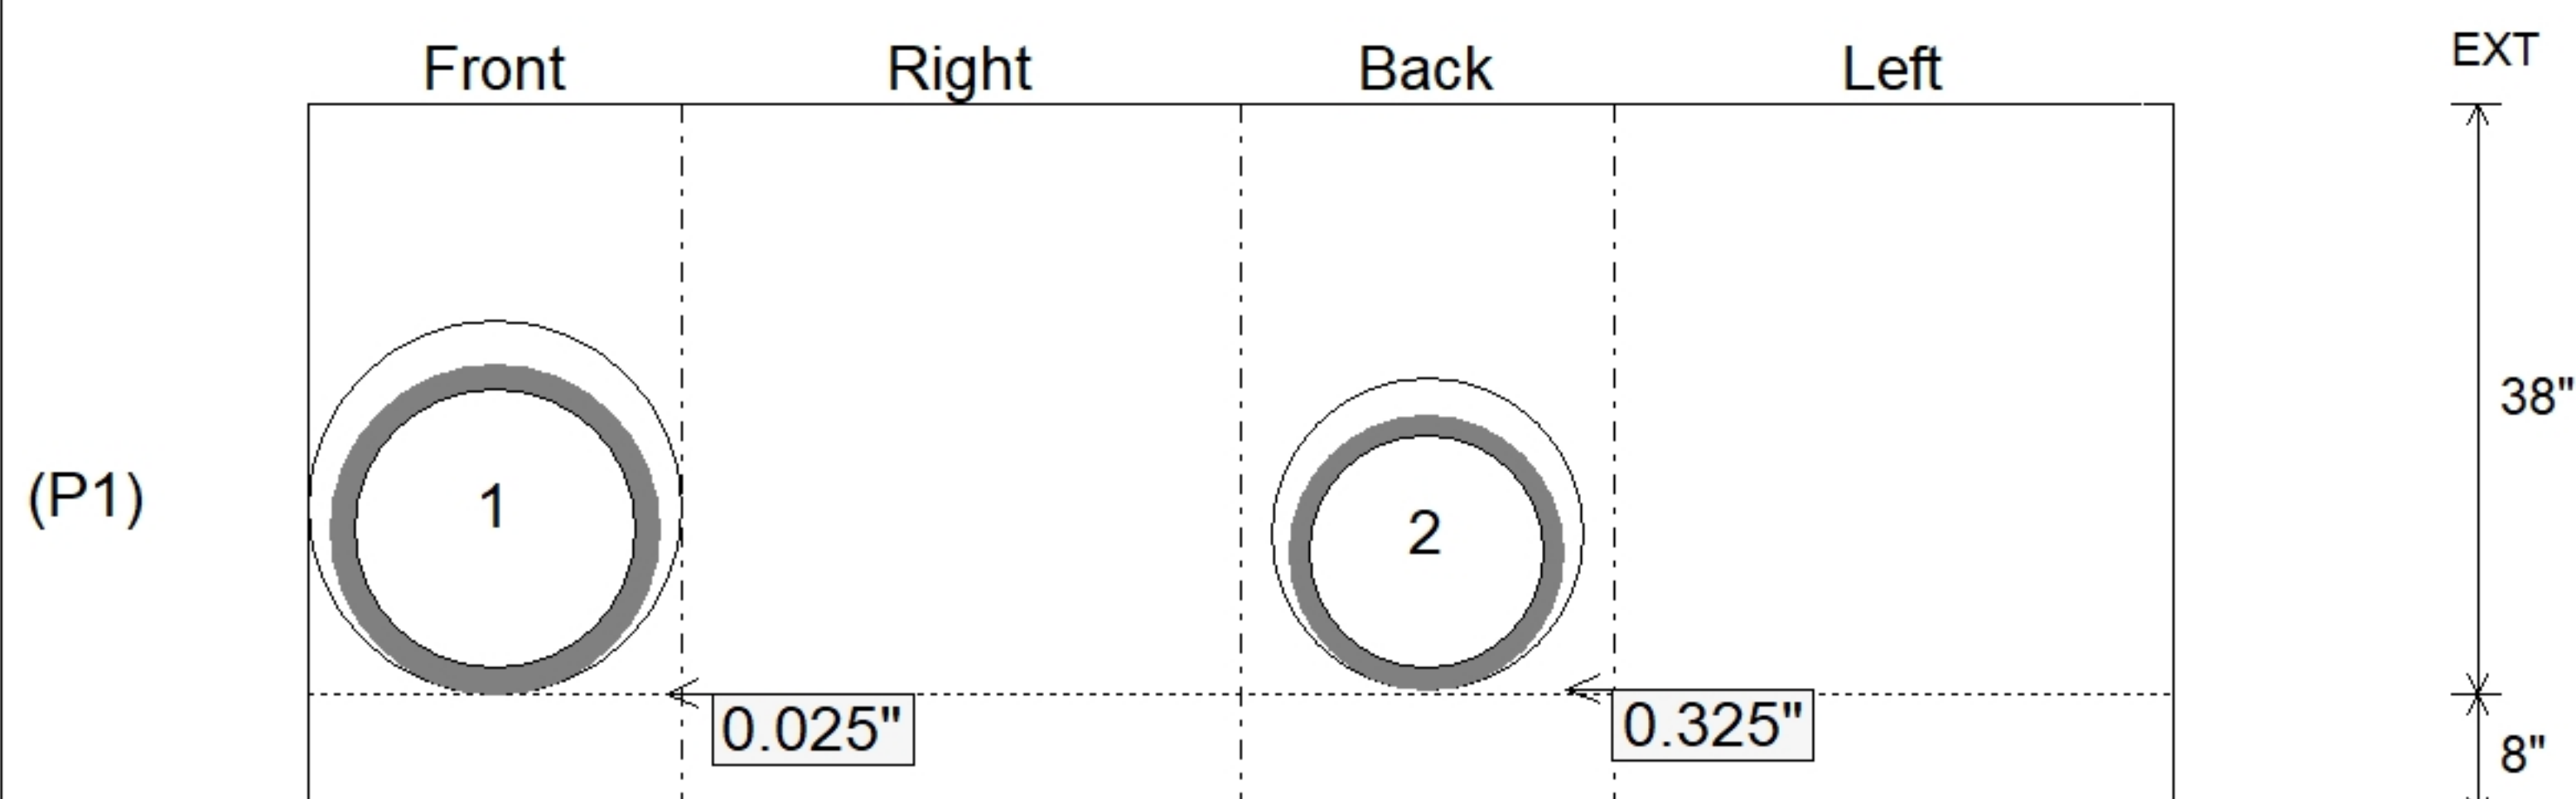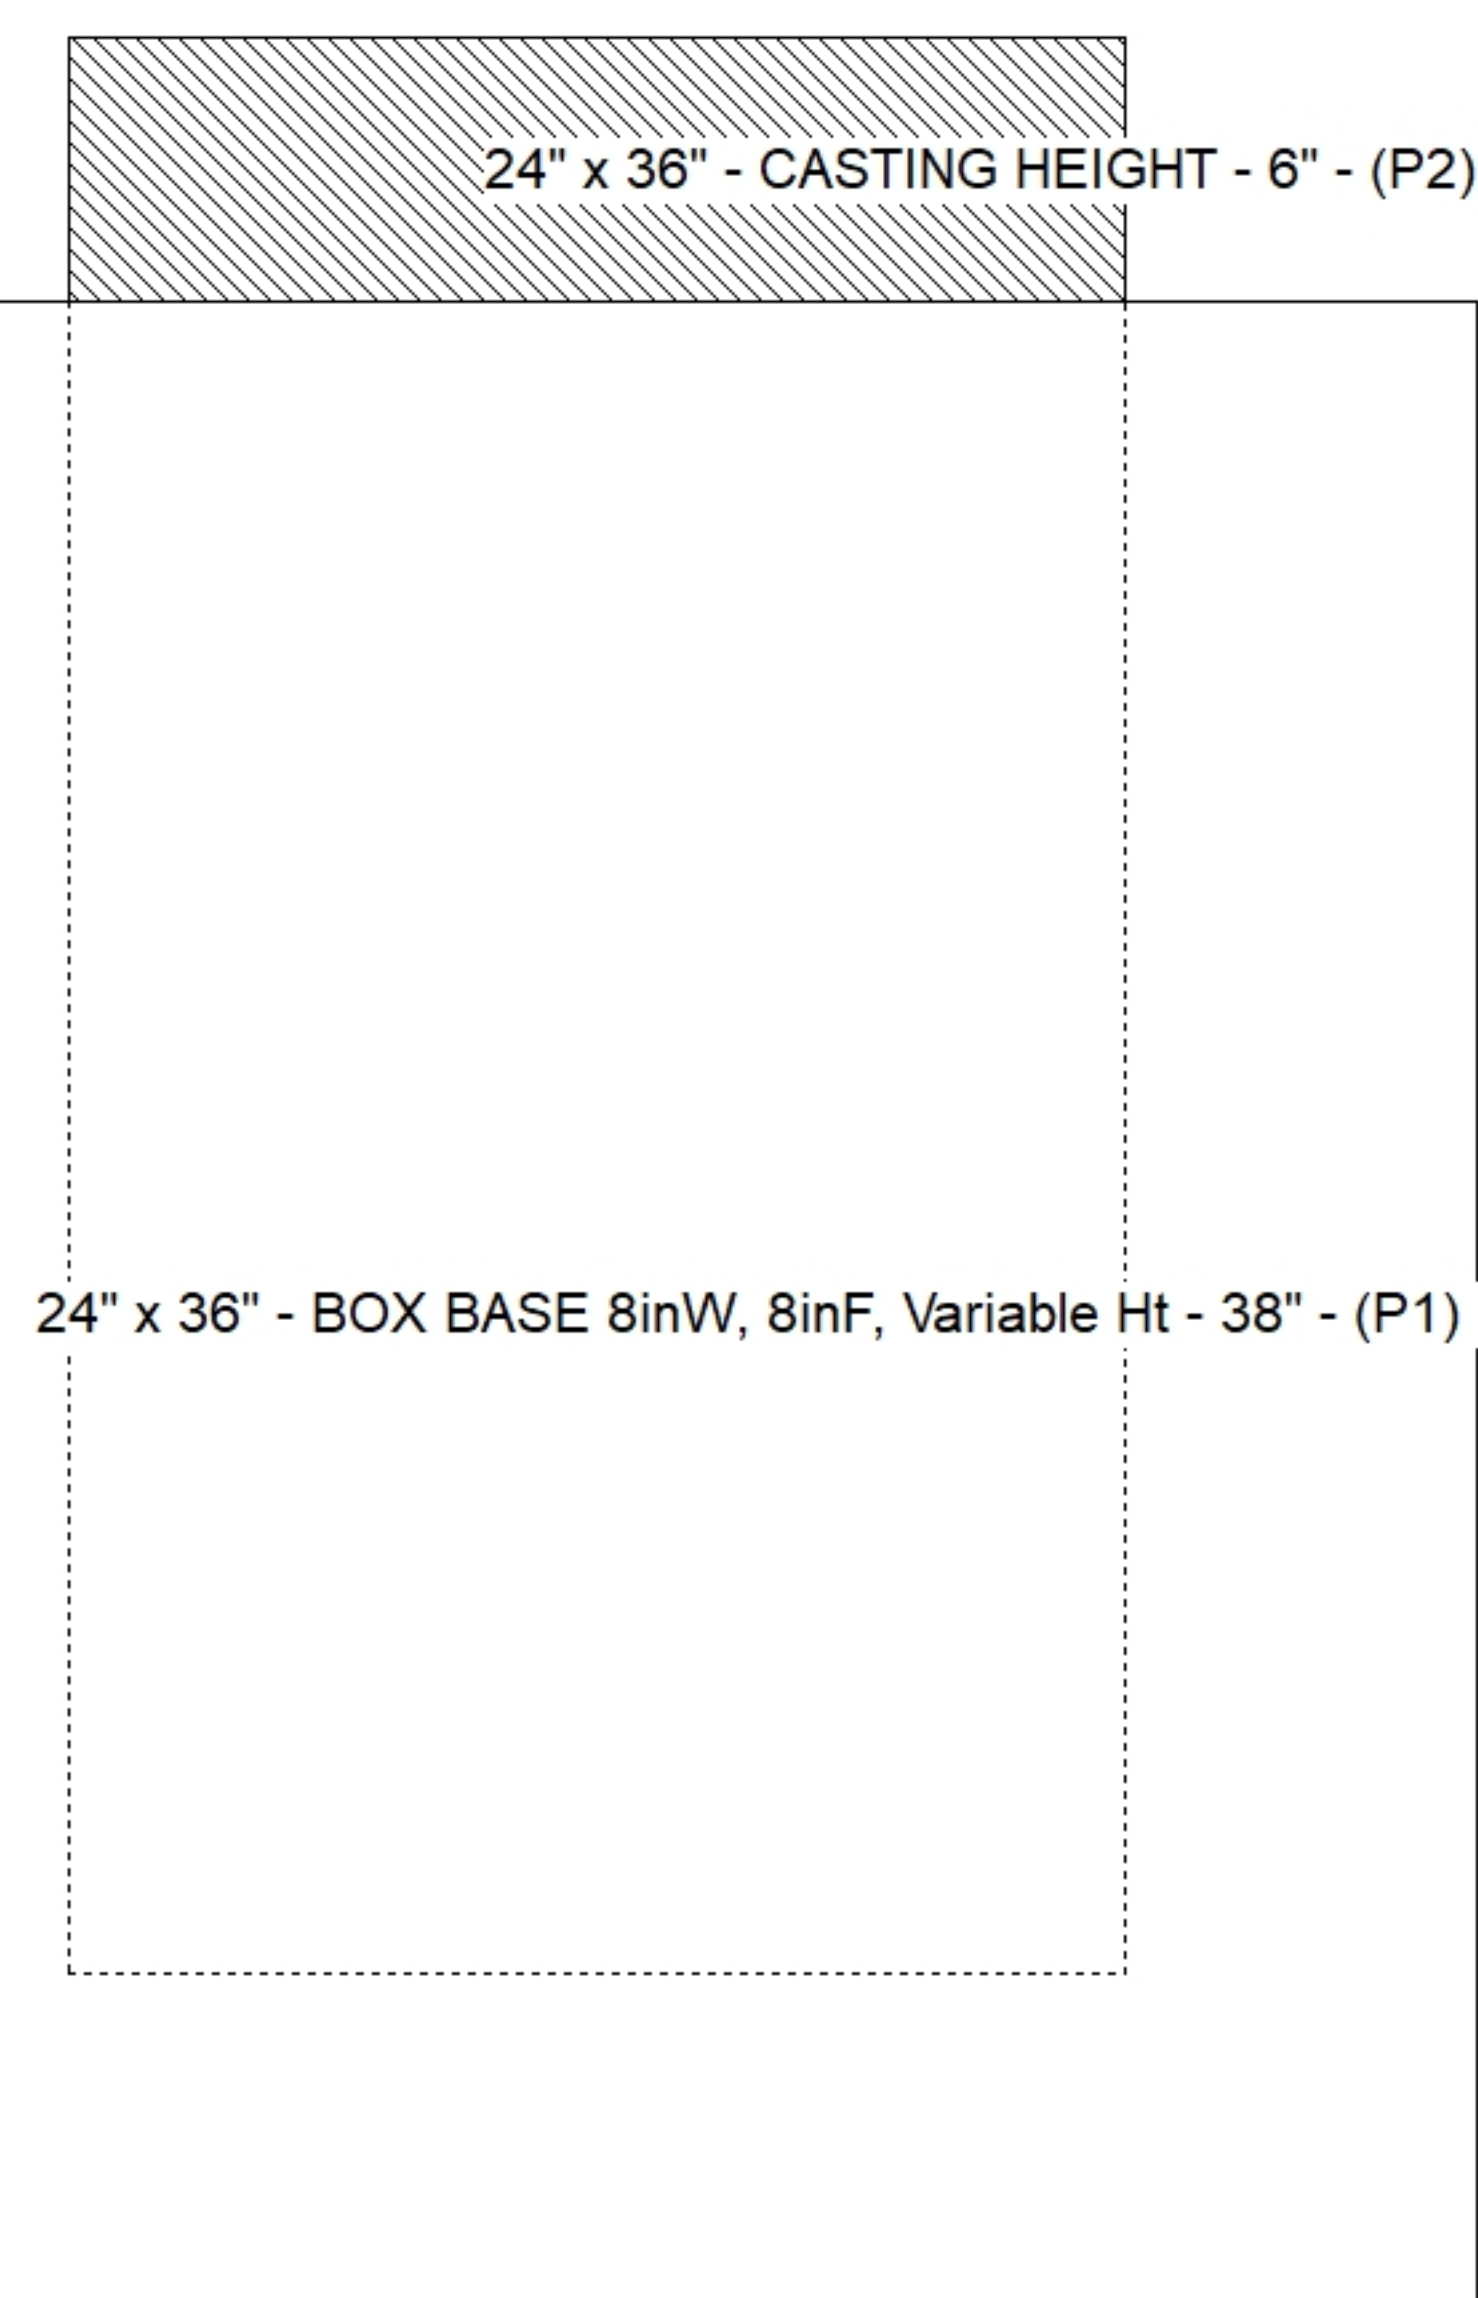

SUBMITTAL
APPROVED BY: