

Contractor: Winwater Hartford KY Co.


TECH: Jared - F

Plant: 100





Slack: 0.625"

Structure Total: 5722 lb

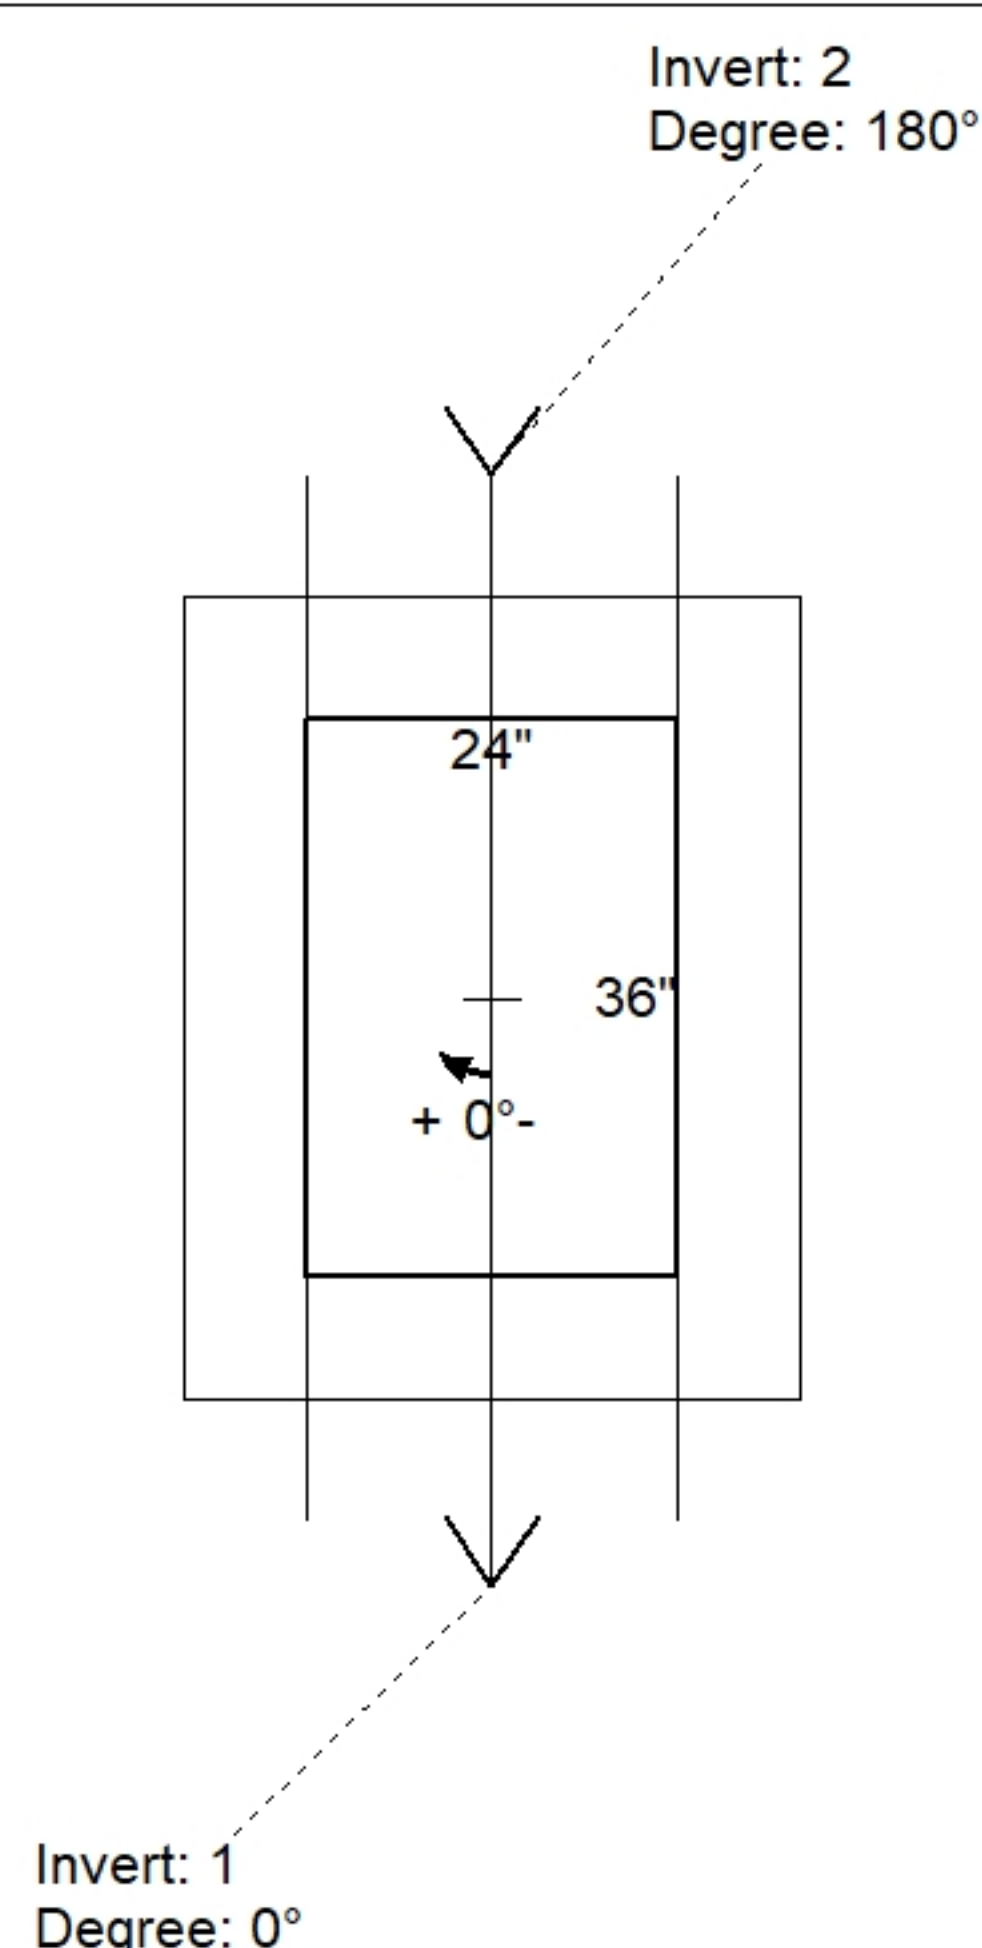

Position	Elev	Angle	Pipe	Pipe OD	Hole	Connector	Up (↓)	Ref
Rim	871'							
Reducer								
Invert 1	867'	0°	18" HDPE	21.2"	24"	Hole 24	0.025"	P1
Invert 2	867'	180°	18" HDPE	21.2"	24"	Hole 24	0.025"	P1
Invert 3								
Invert 4								
Invert 5								
Invert 6								
Invert 7								
Invert 8								

Default - Interior Dimensions

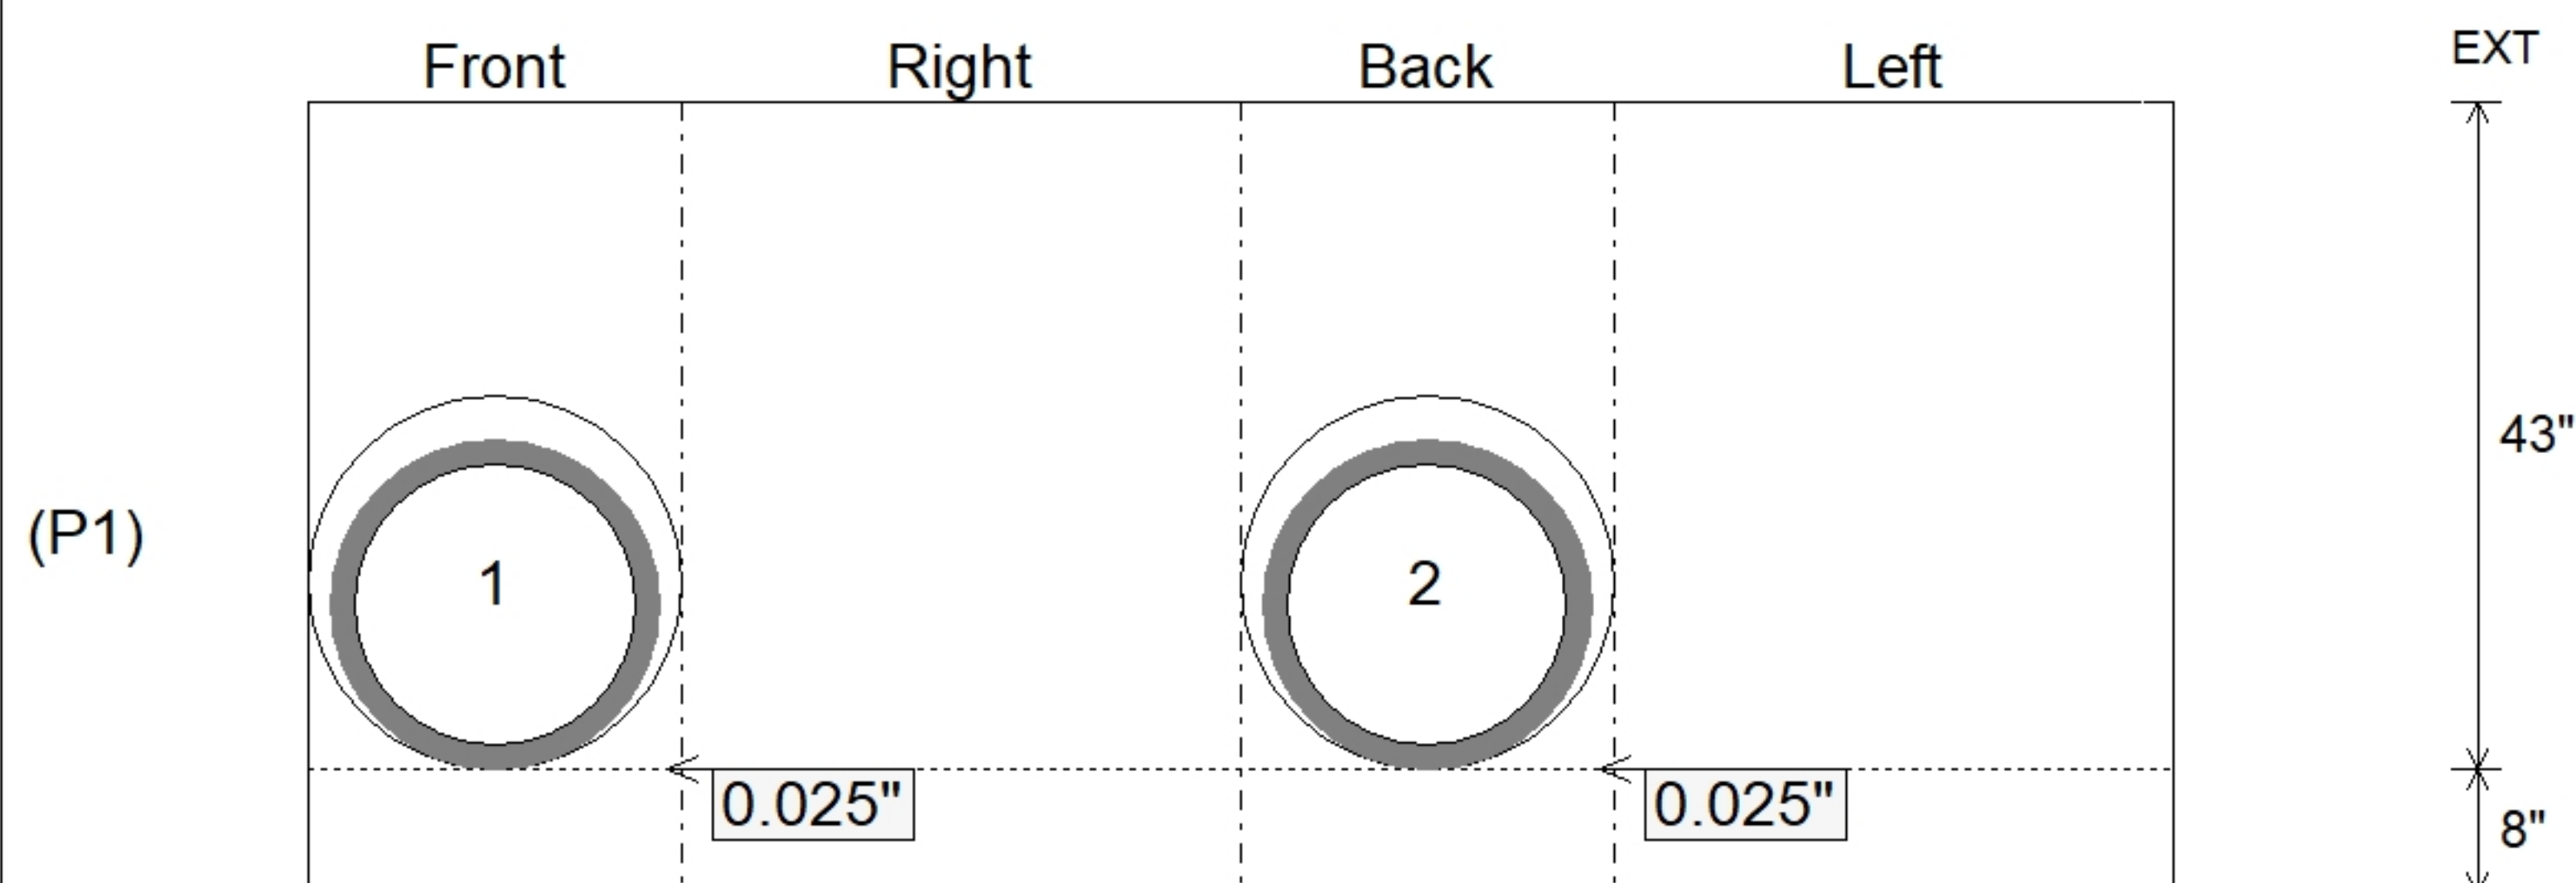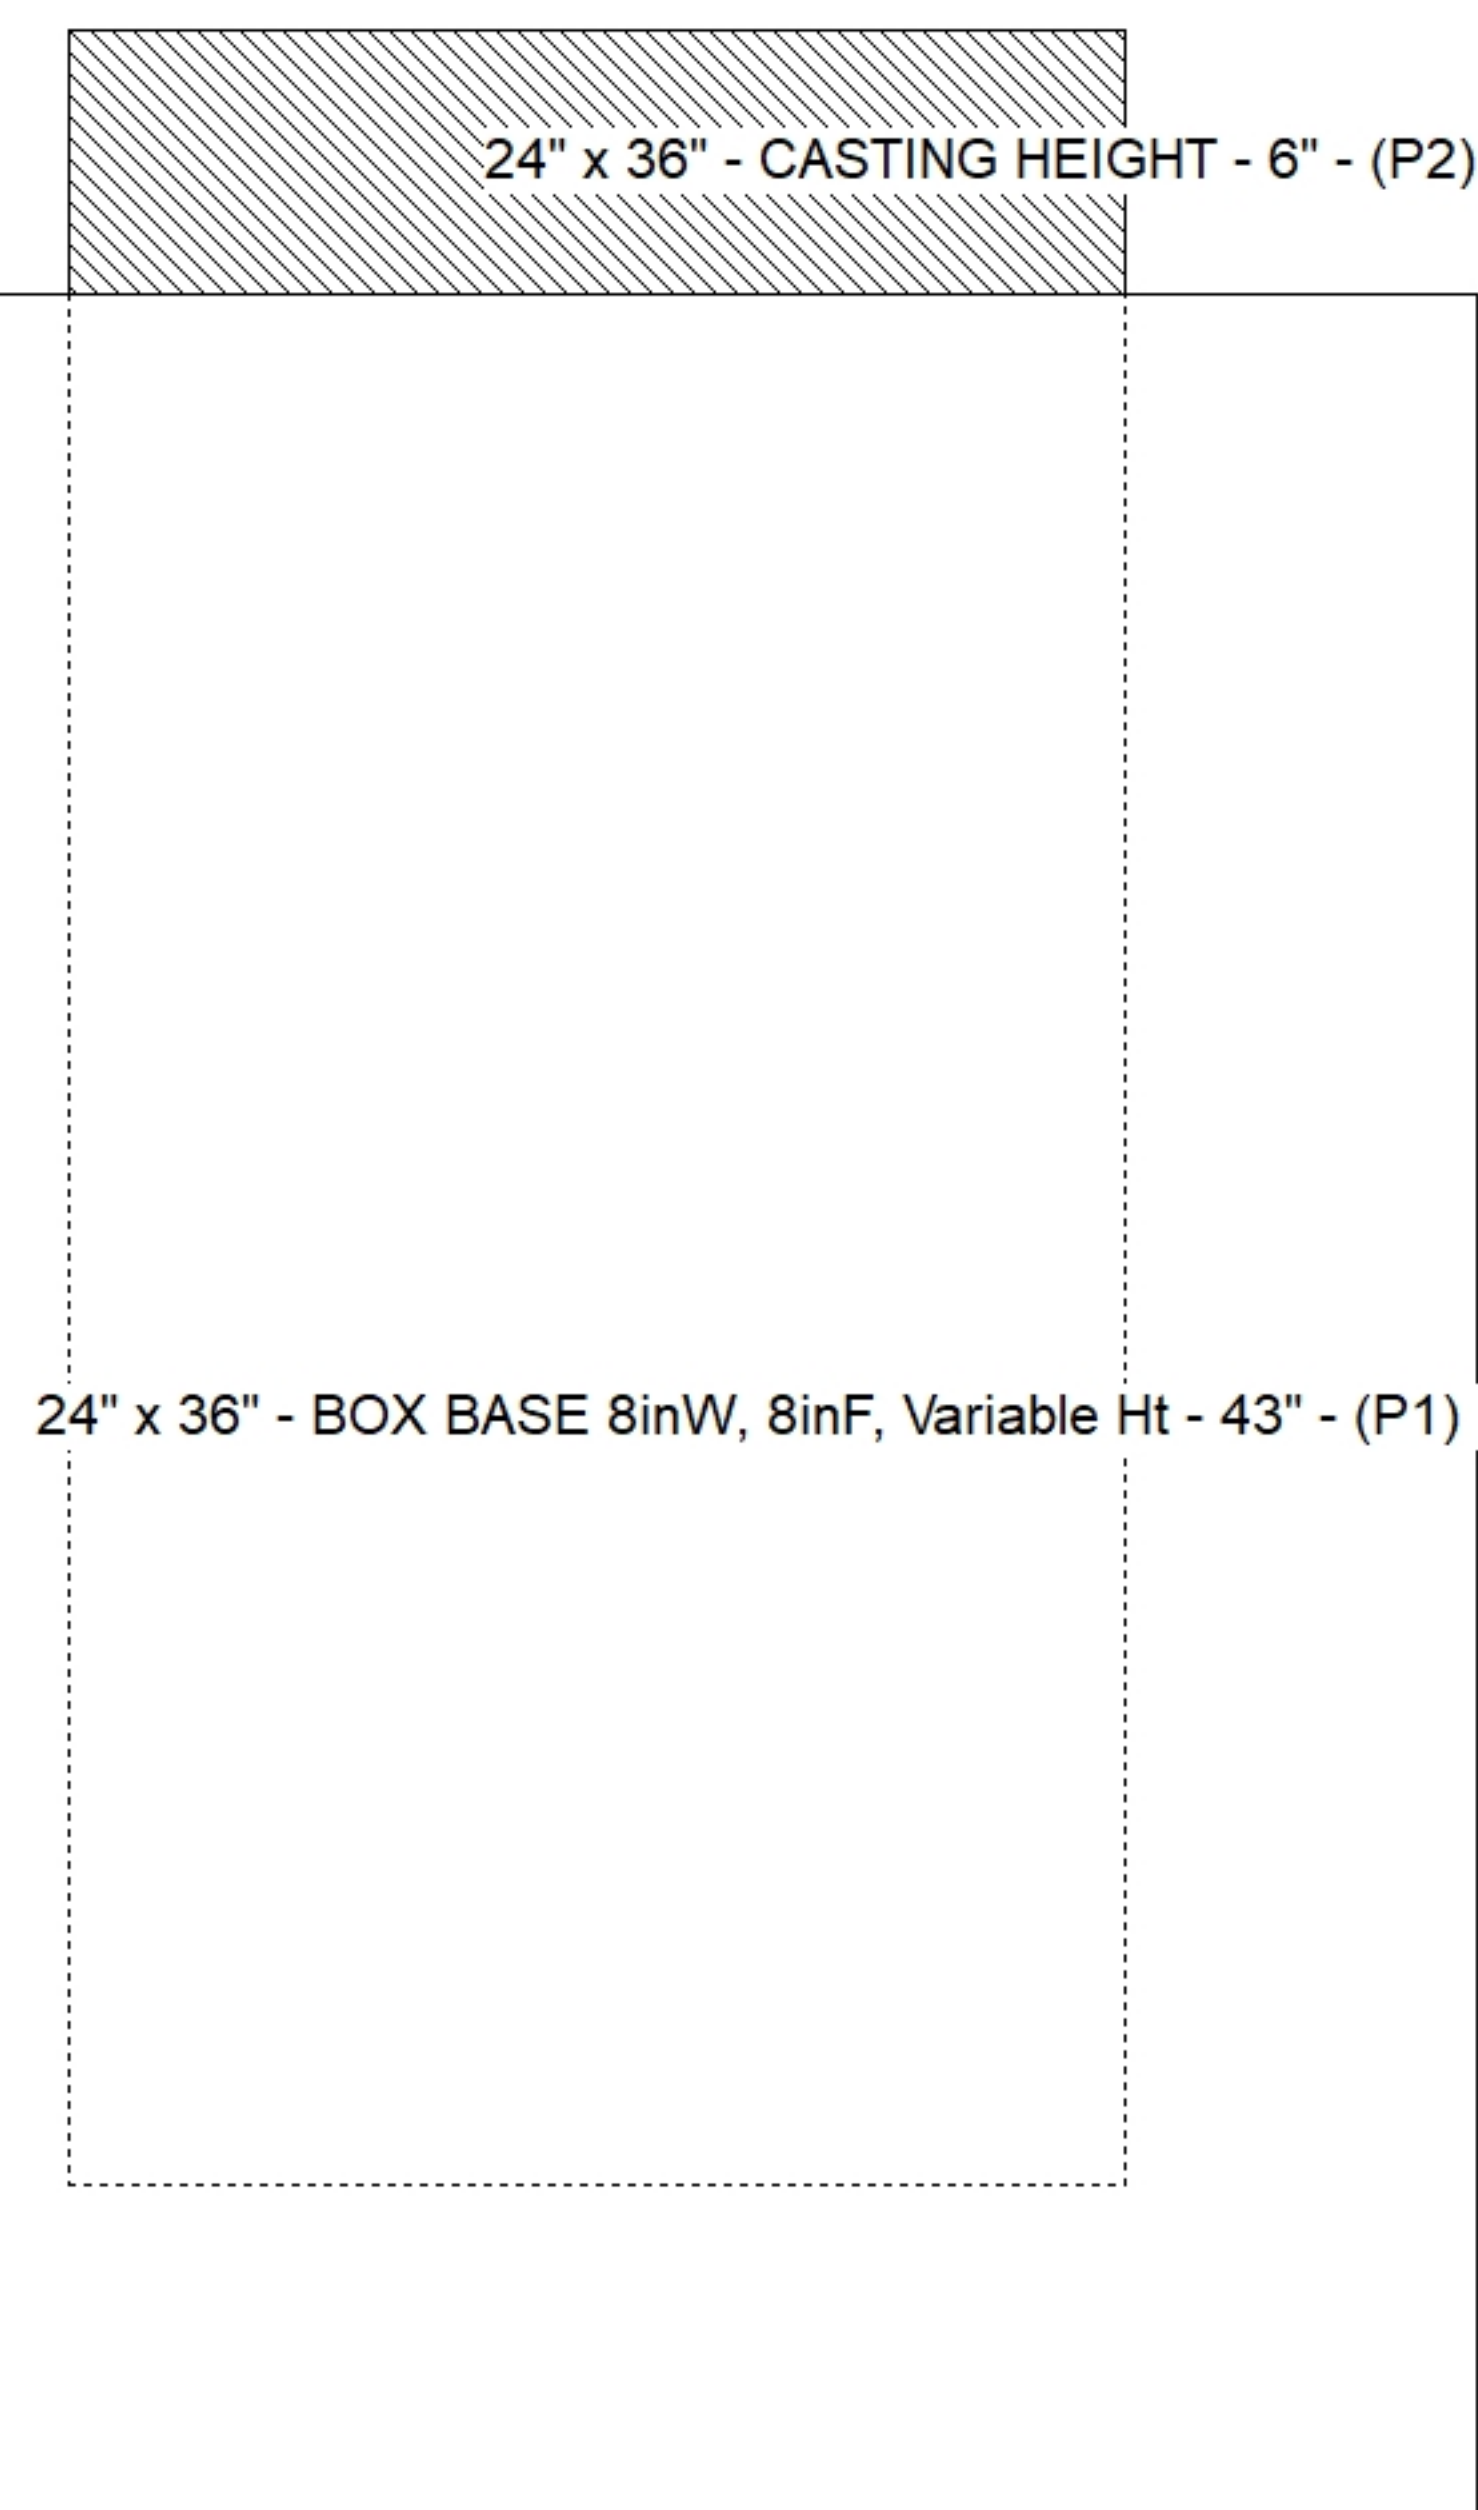

Submittal Drawing
6/1/2026 9:40:52 AM

SUBMITTAL
APPROVED BY: