

Contractor: Winwater Hartford KY Co.

TECH: Jared - F

Plant: 100



Size: 60"

Rim to Invert: 5.3'

Floor Height: 8"


Slack: 0.15"

- FLOOR (As .37) #5 BARS AT 10" C.C.E.W.

1) Hole - 30



0 lb
0 lb

Structure Total: 10553 lb

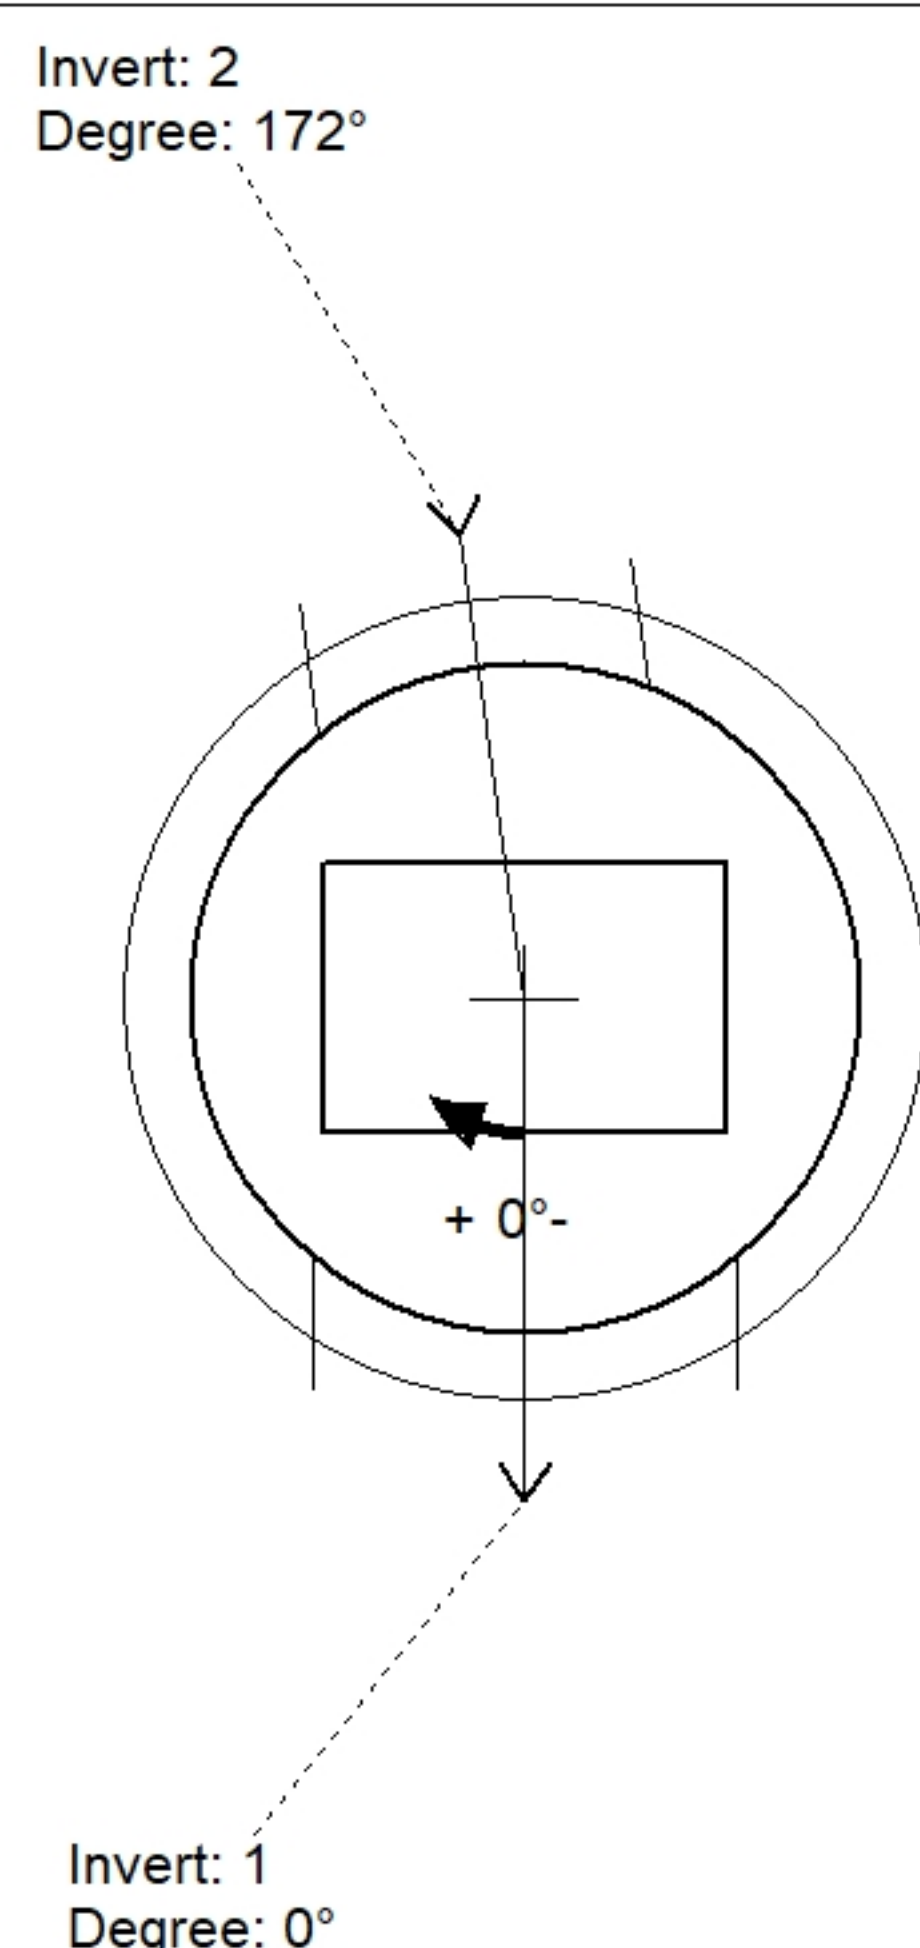

Position	Elev	Angle	Pipe	Pipe OD	Hole	Connector	Up (⌵)	Ref
Rim	870.9'							
Reducer								
Invert 1	865.6'	0°	30" HDPE	35.1"	38"	Hole 38	0"	P1
Invert 2	865.6'	172°	24" HDPE	27.8"	30"	Hole 30	0.65"	P1
Invert 3								
Invert 4								
Invert 5								
Invert 6								
Invert 7								
Invert 8								

Default - Interior Dimensions

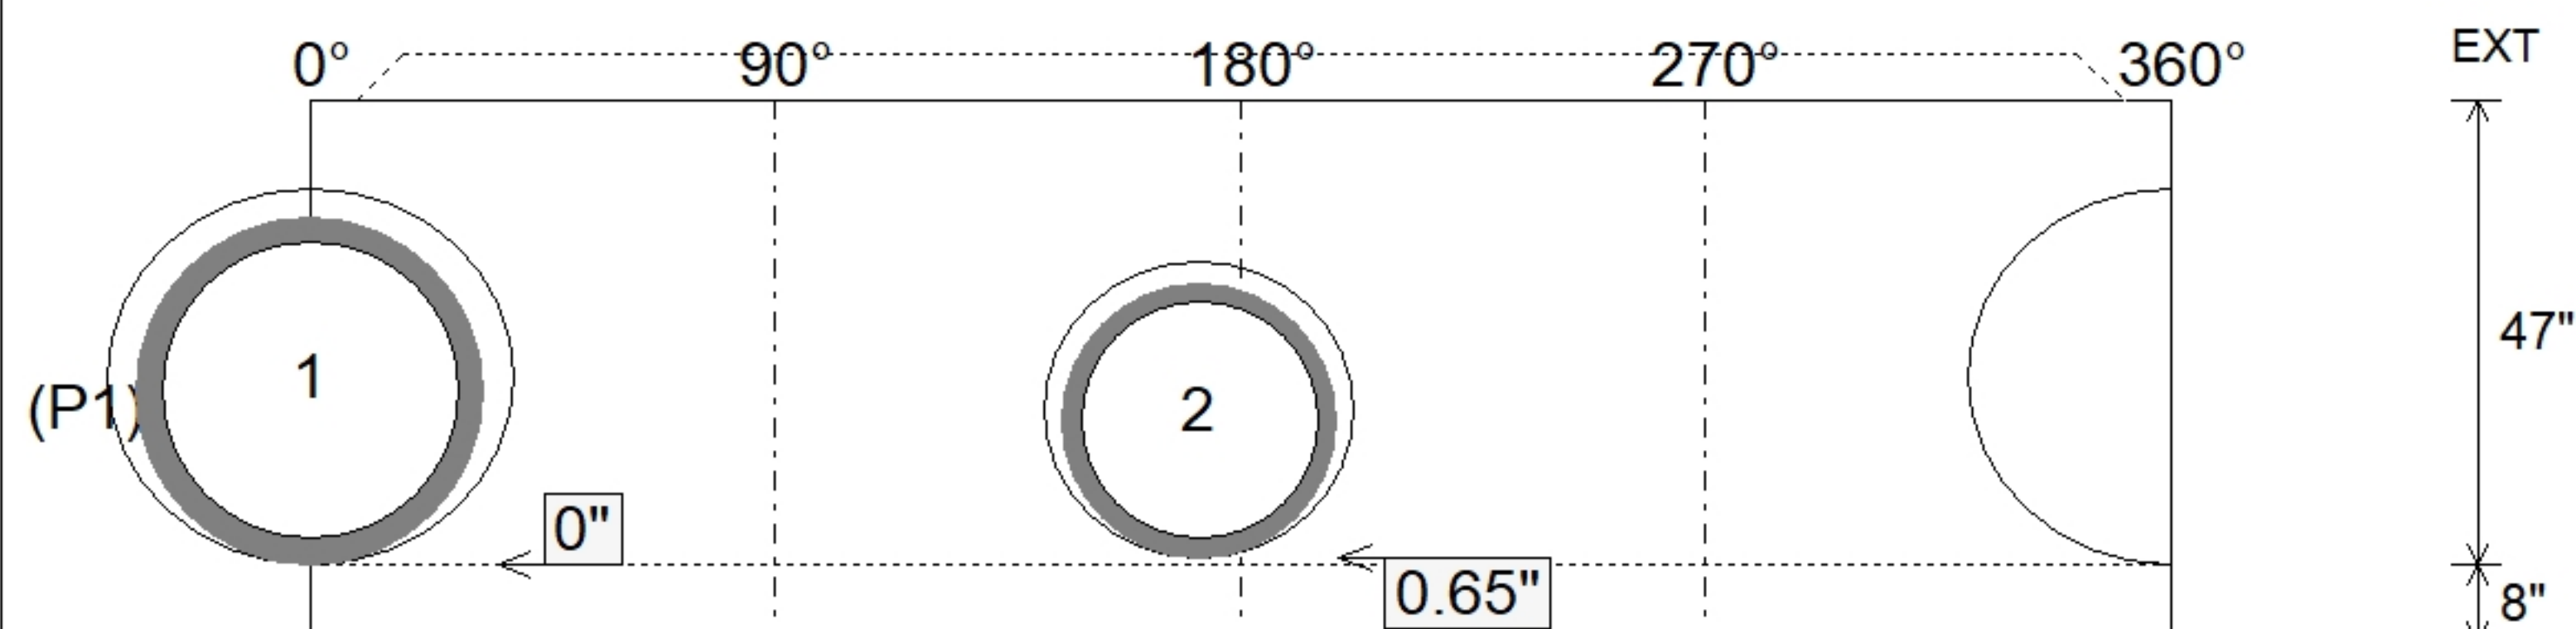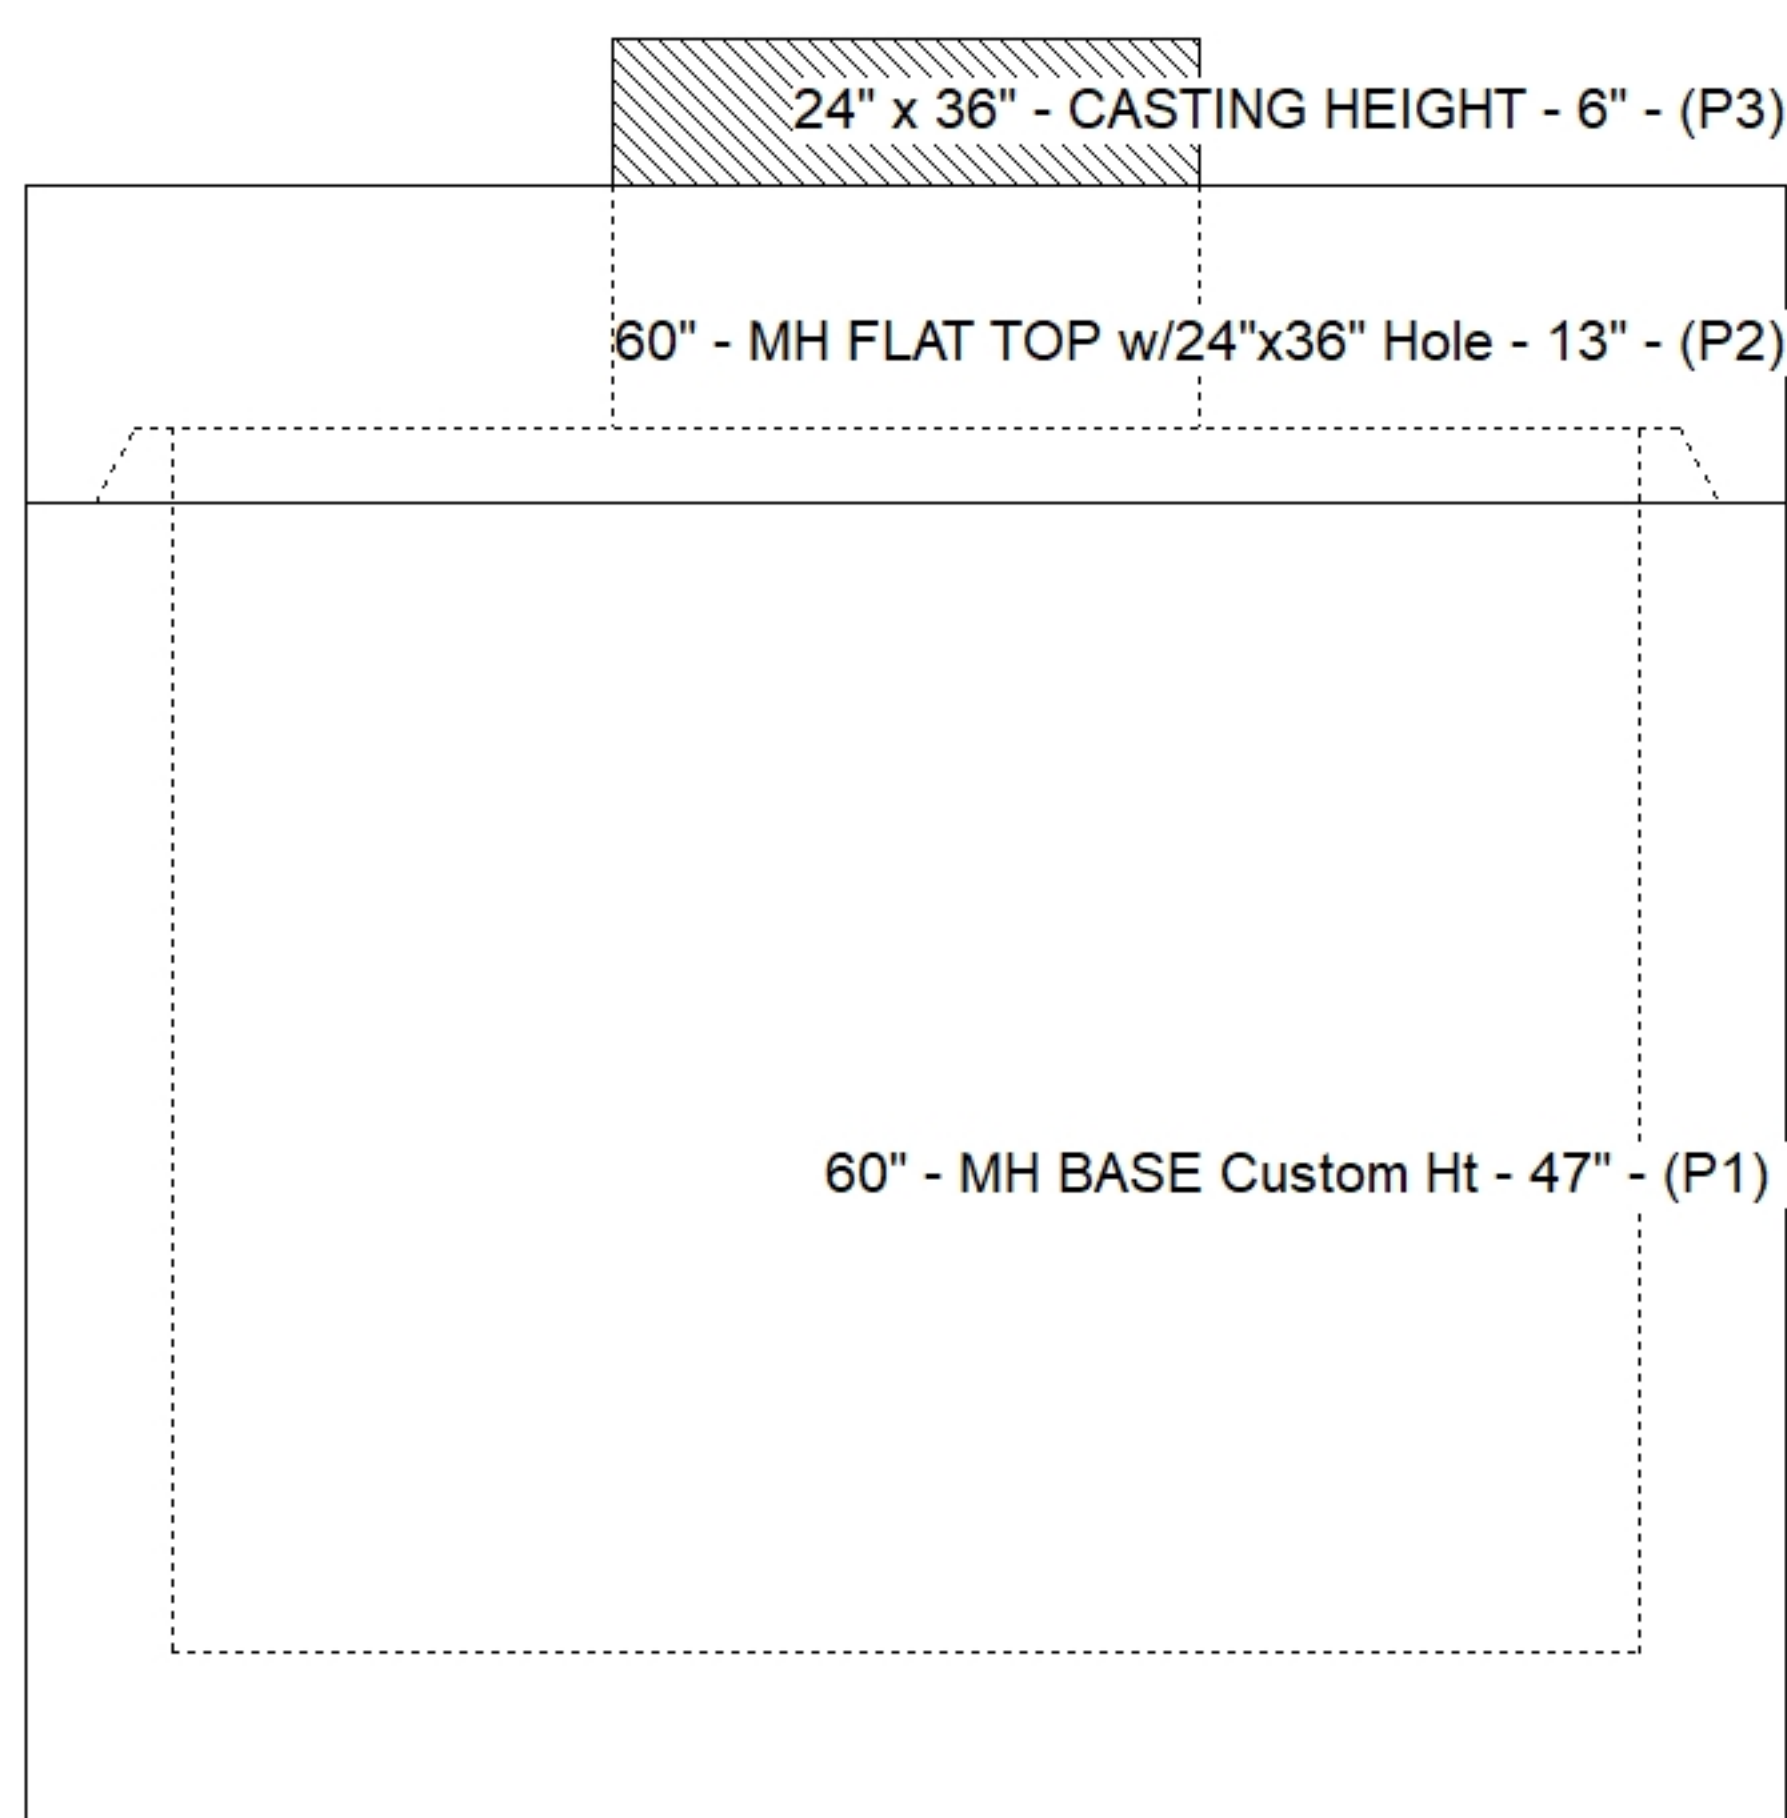

Submittal Drawing
6/1/2026 9:40:54 AM

SUBMITTAL
APPROVED BY: