

Contractor: Winwater Hartford KY Co.

TECH: Jared - F

Plant: 100



Size: 60"

Rim to Invert: 5.7'

Floor Height: 8"


Slack: 0.95"

- FLOOR (As .37) #5 BARS AT 10" C.C.E.W.


2) Hole - 38

0 lb


Structure Total: 10730 lb

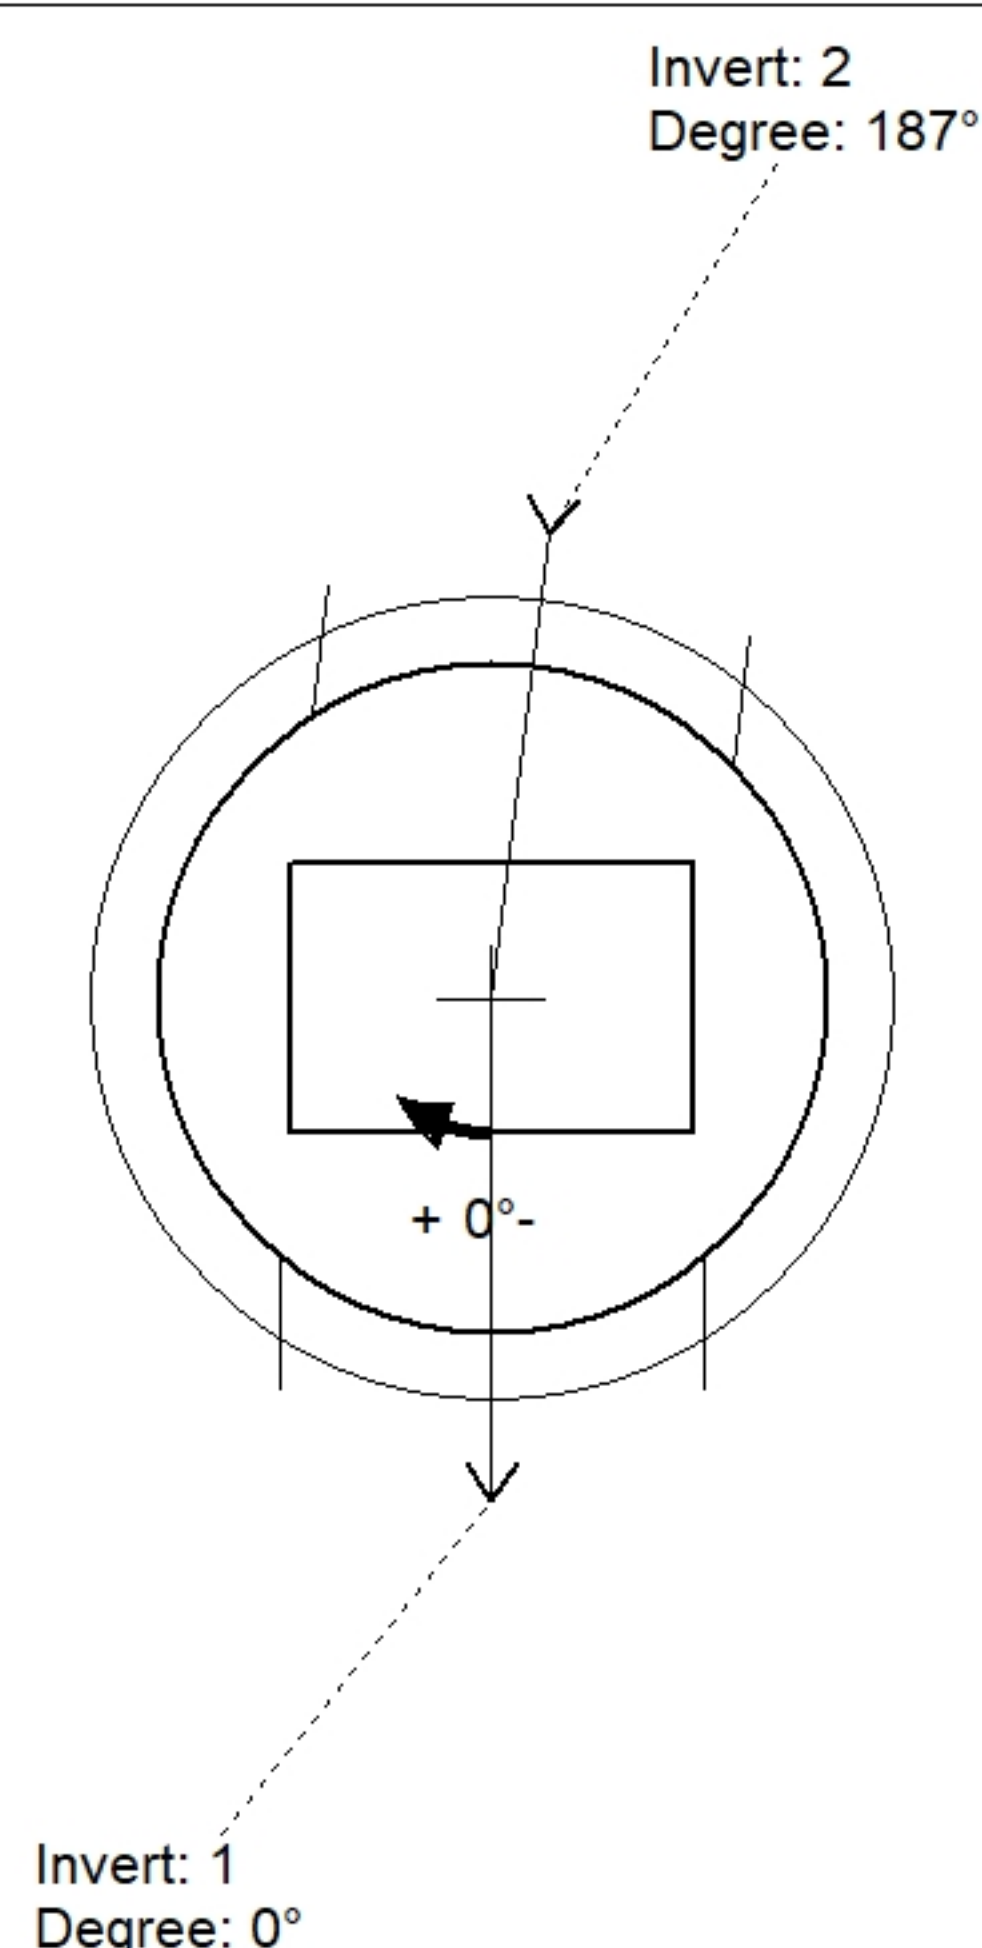

Position	Elev	Angle	Pipe	Pipe OD	Hole	Connector	Up (⌵)	Ref
Rim	871'							
Reducer								
Invert 1	865.3'	0°	30" HDPE	35.1"	38"	Hole 38	0"	P1
Invert 2	865.3'	187°	30" HDPE	35.1"	38"	Hole 38	0"	P1
Invert 3								
Invert 4								
Invert 5								
Invert 6								
Invert 7								
Invert 8								

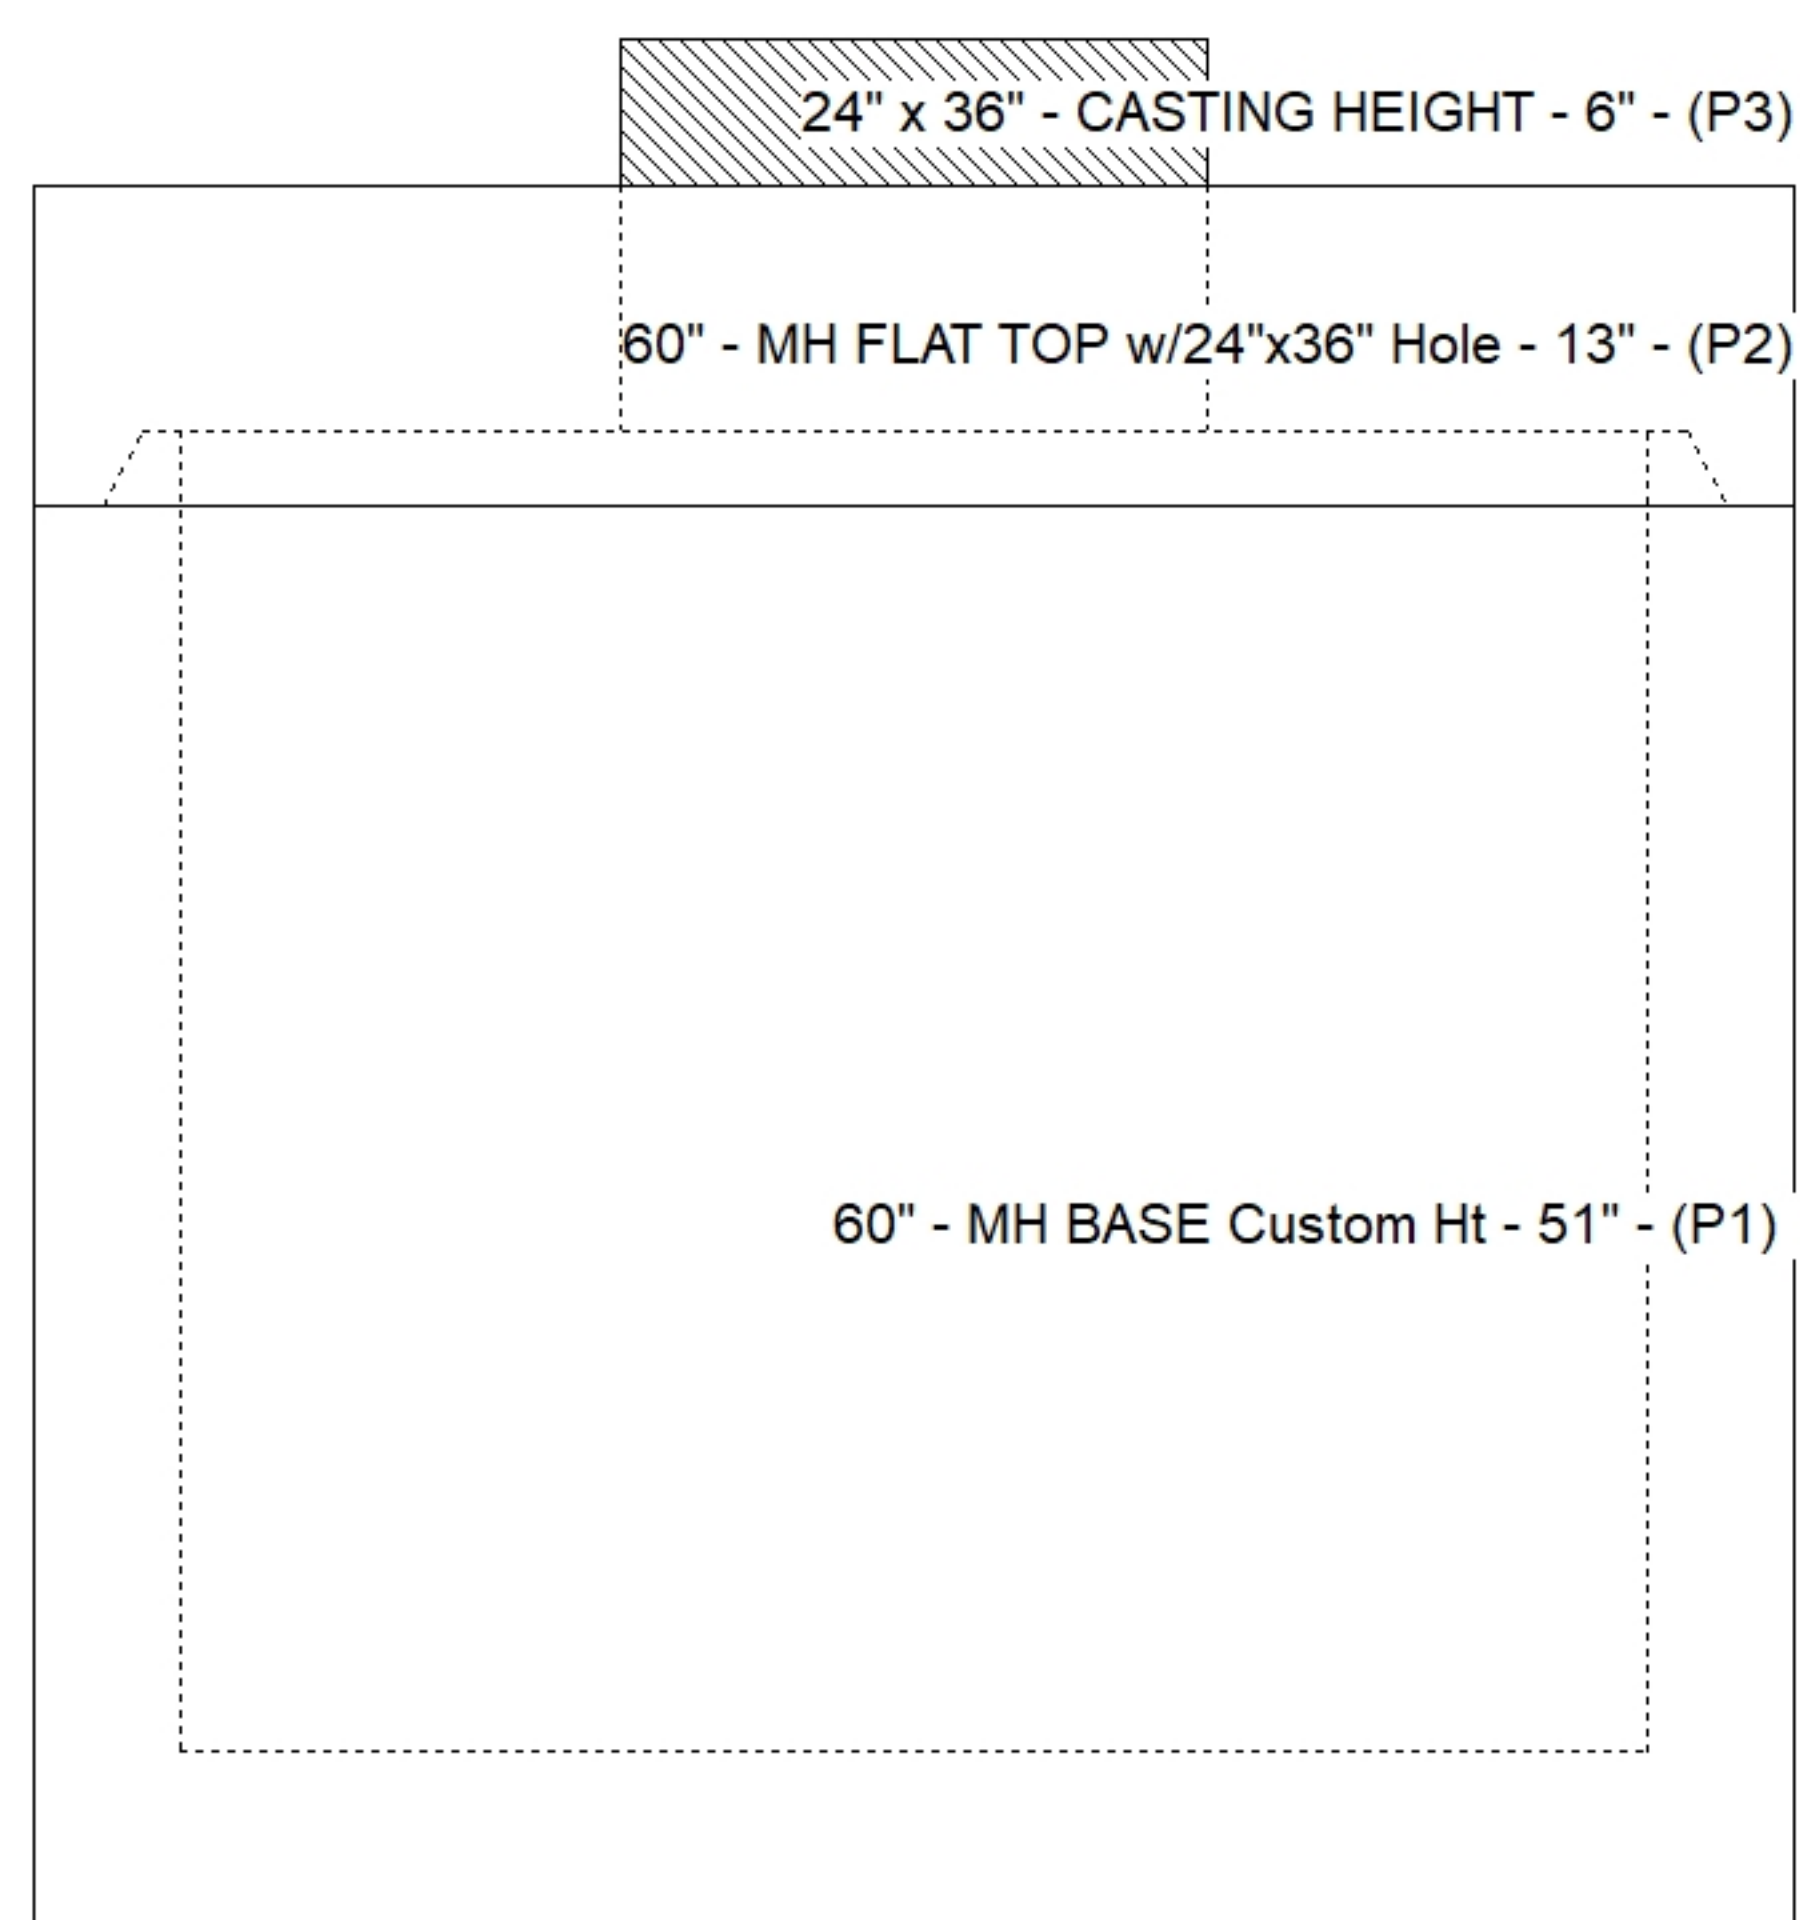

Default - Interior Dimensions

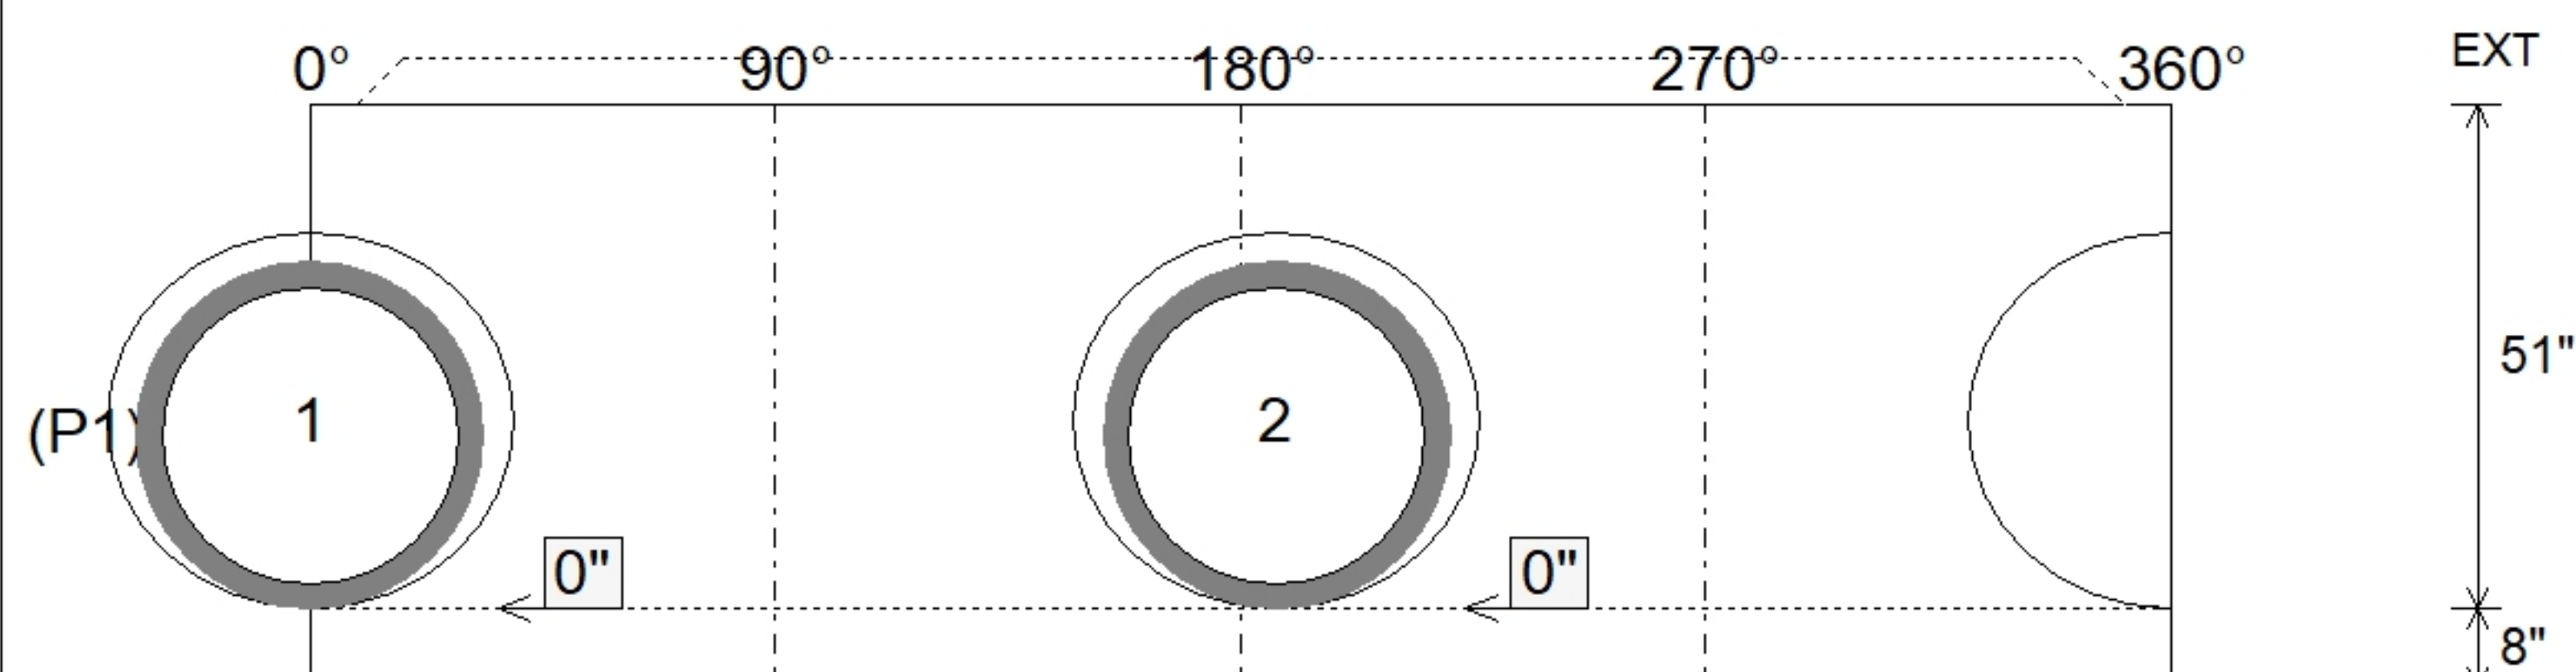

Submittal Drawing
6/1/2026 9:40:54 AM

SUBMITTAL
APPROVED BY: