

Contractor: Winwater Hartford KY Co.

TECH: Jared - F

Plant: 100



Size: 48"

Rim to Invert: 6.33'

Floor Height: 6"


Slack: 0.96"

STRUCTURE SUMMARY:


- P4) 24" - CASTING HEIGHT - 7"
- P3) 24" - GRADE RING - 4"
- P2) 48" - ECC CONE w/ 24" HOLE NO STEP - 36"
- P1) 48" - MH BASE - 30"
 - 1) JOINT WRAP - 12" WD x 048" MAC WRAP
 - 1) 48" - MH INVERT CHANNEL - FULL HEIGHT
 - 1) Inflow Dish FOR MC-375
 - 1) CASTING - HOE MC-375 F/C GMWSS
 - 1) 48" - Conseal CS-102 1.00" (Double)
 - 2) 24" - Conseal CS-102 1.00" (Double)
 - 1) A-Lok - 0285
 - 2) A-Lok - 0200

0 lb
270 lb
3000 lb
3362 lb
0 lb
1440 lb
2 lb
271 lb
0 lb
0 lb
1 lb
2 lb


Structure Total: 8348 lb

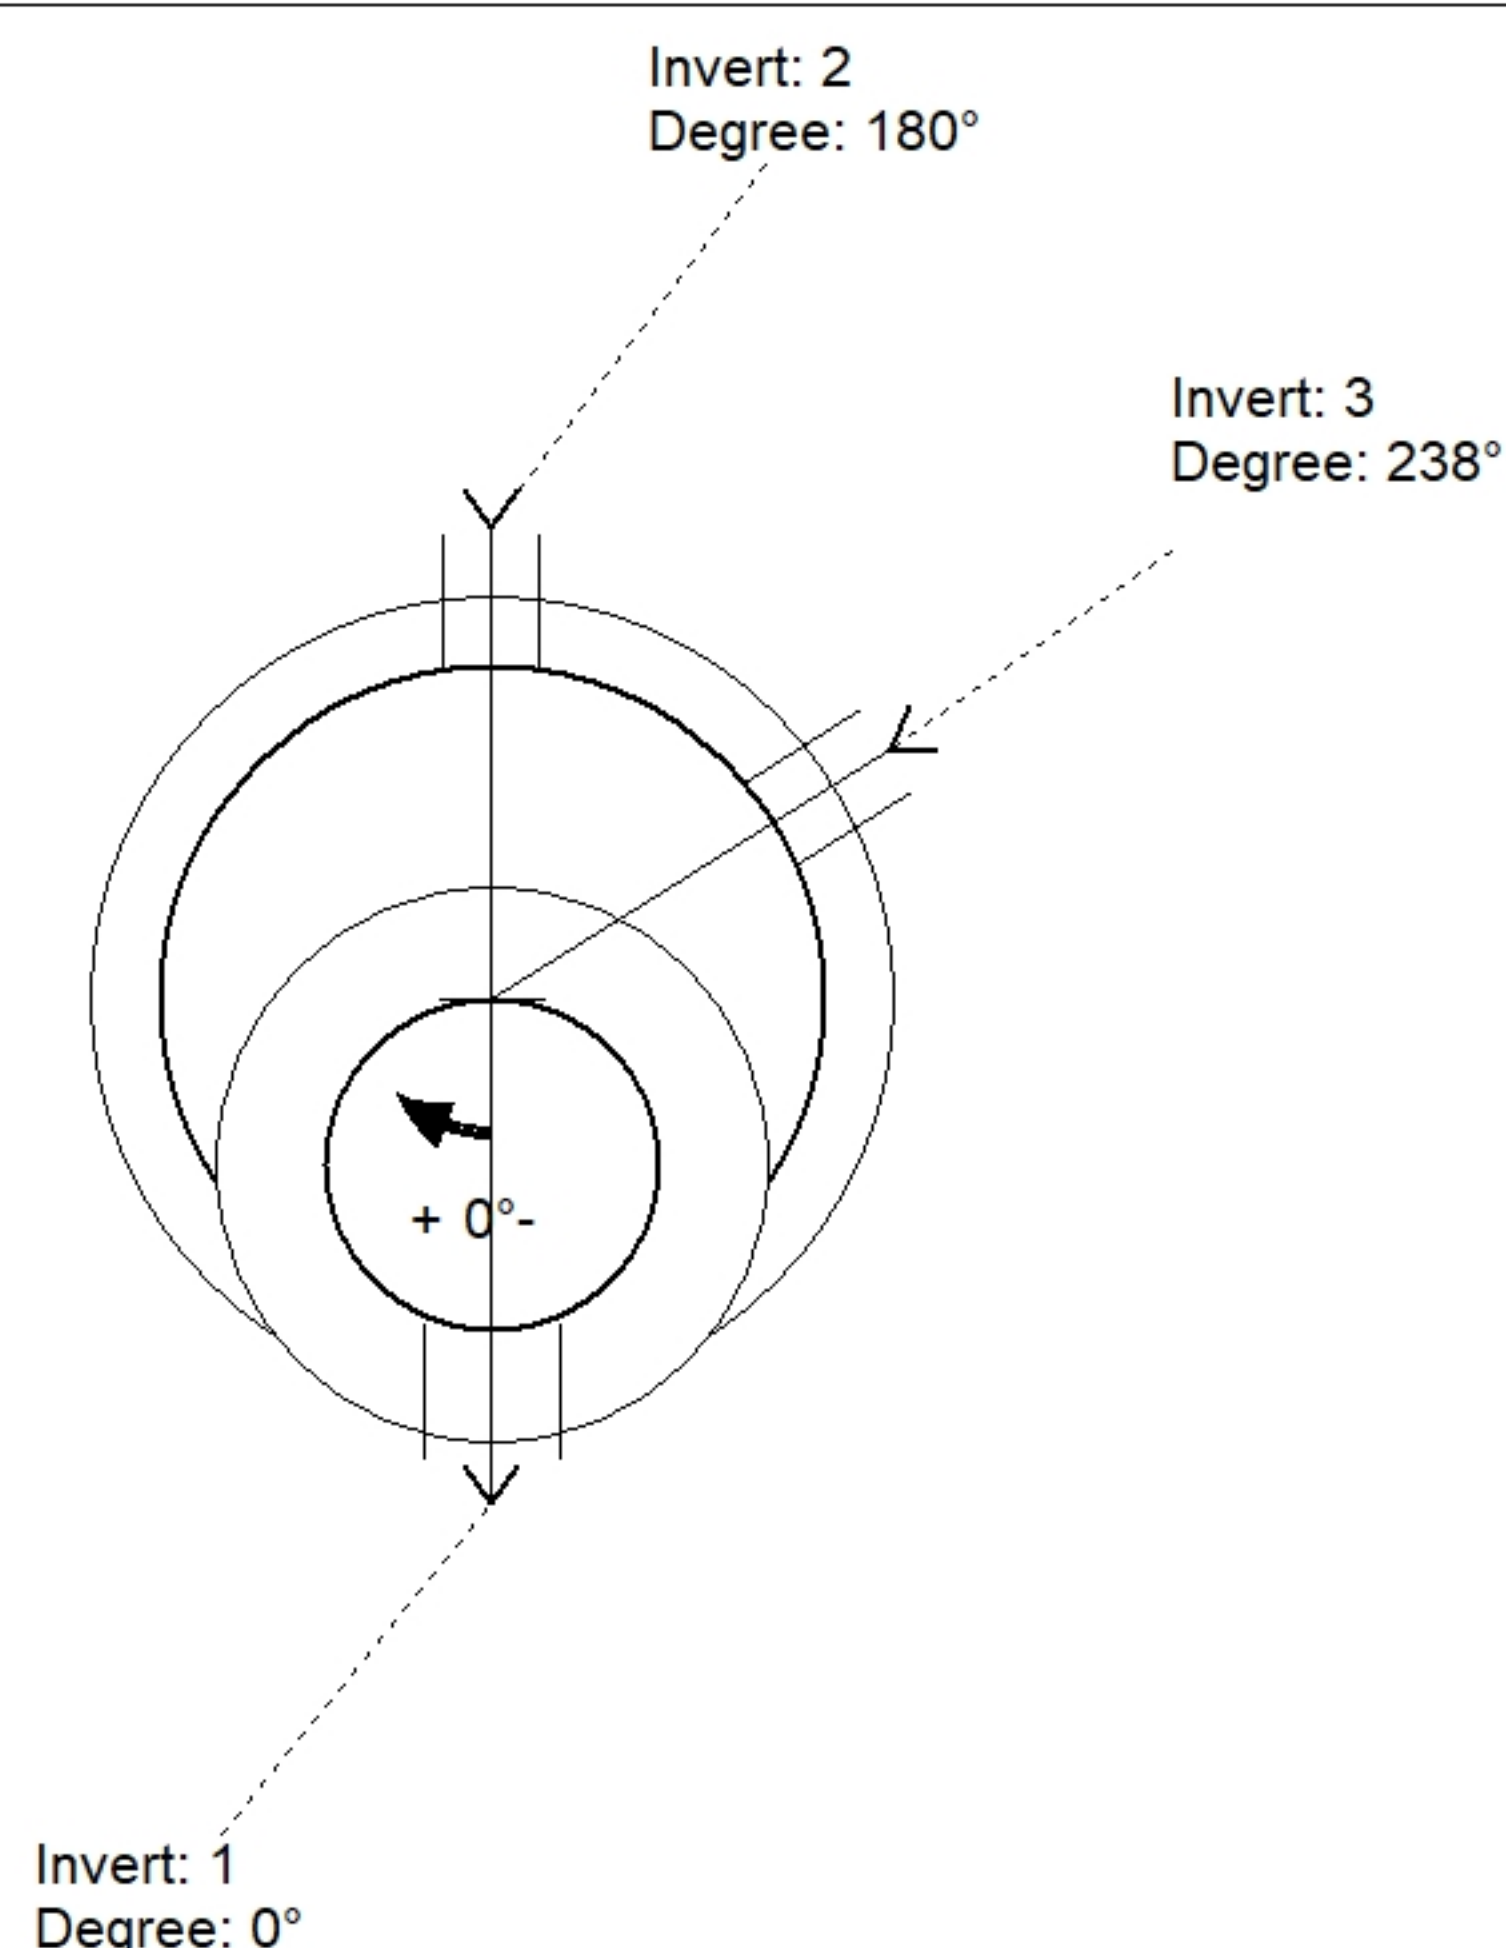

Position	Elev	Angle	Pipe	Pipe OD	Hole	Connector	Up (')	Ref
Rim	874.23'							
Reducer								
Invert 1	867.9'	0°	8" PVC SDR35	8.5"	9.75"	A-Lok 0285	1.125"	P1
Invert 2	868'	180°	6" PVC SDR35	6.25"	7"	A-Lok 0200	2.7"	P1
Invert 3	868'	238°	6" PVC SDR35	6.25"	7"	A-Lok 0200	2.7"	P1
Invert 4								
Invert 5								
Invert 6								
Invert 7								
Invert 8								

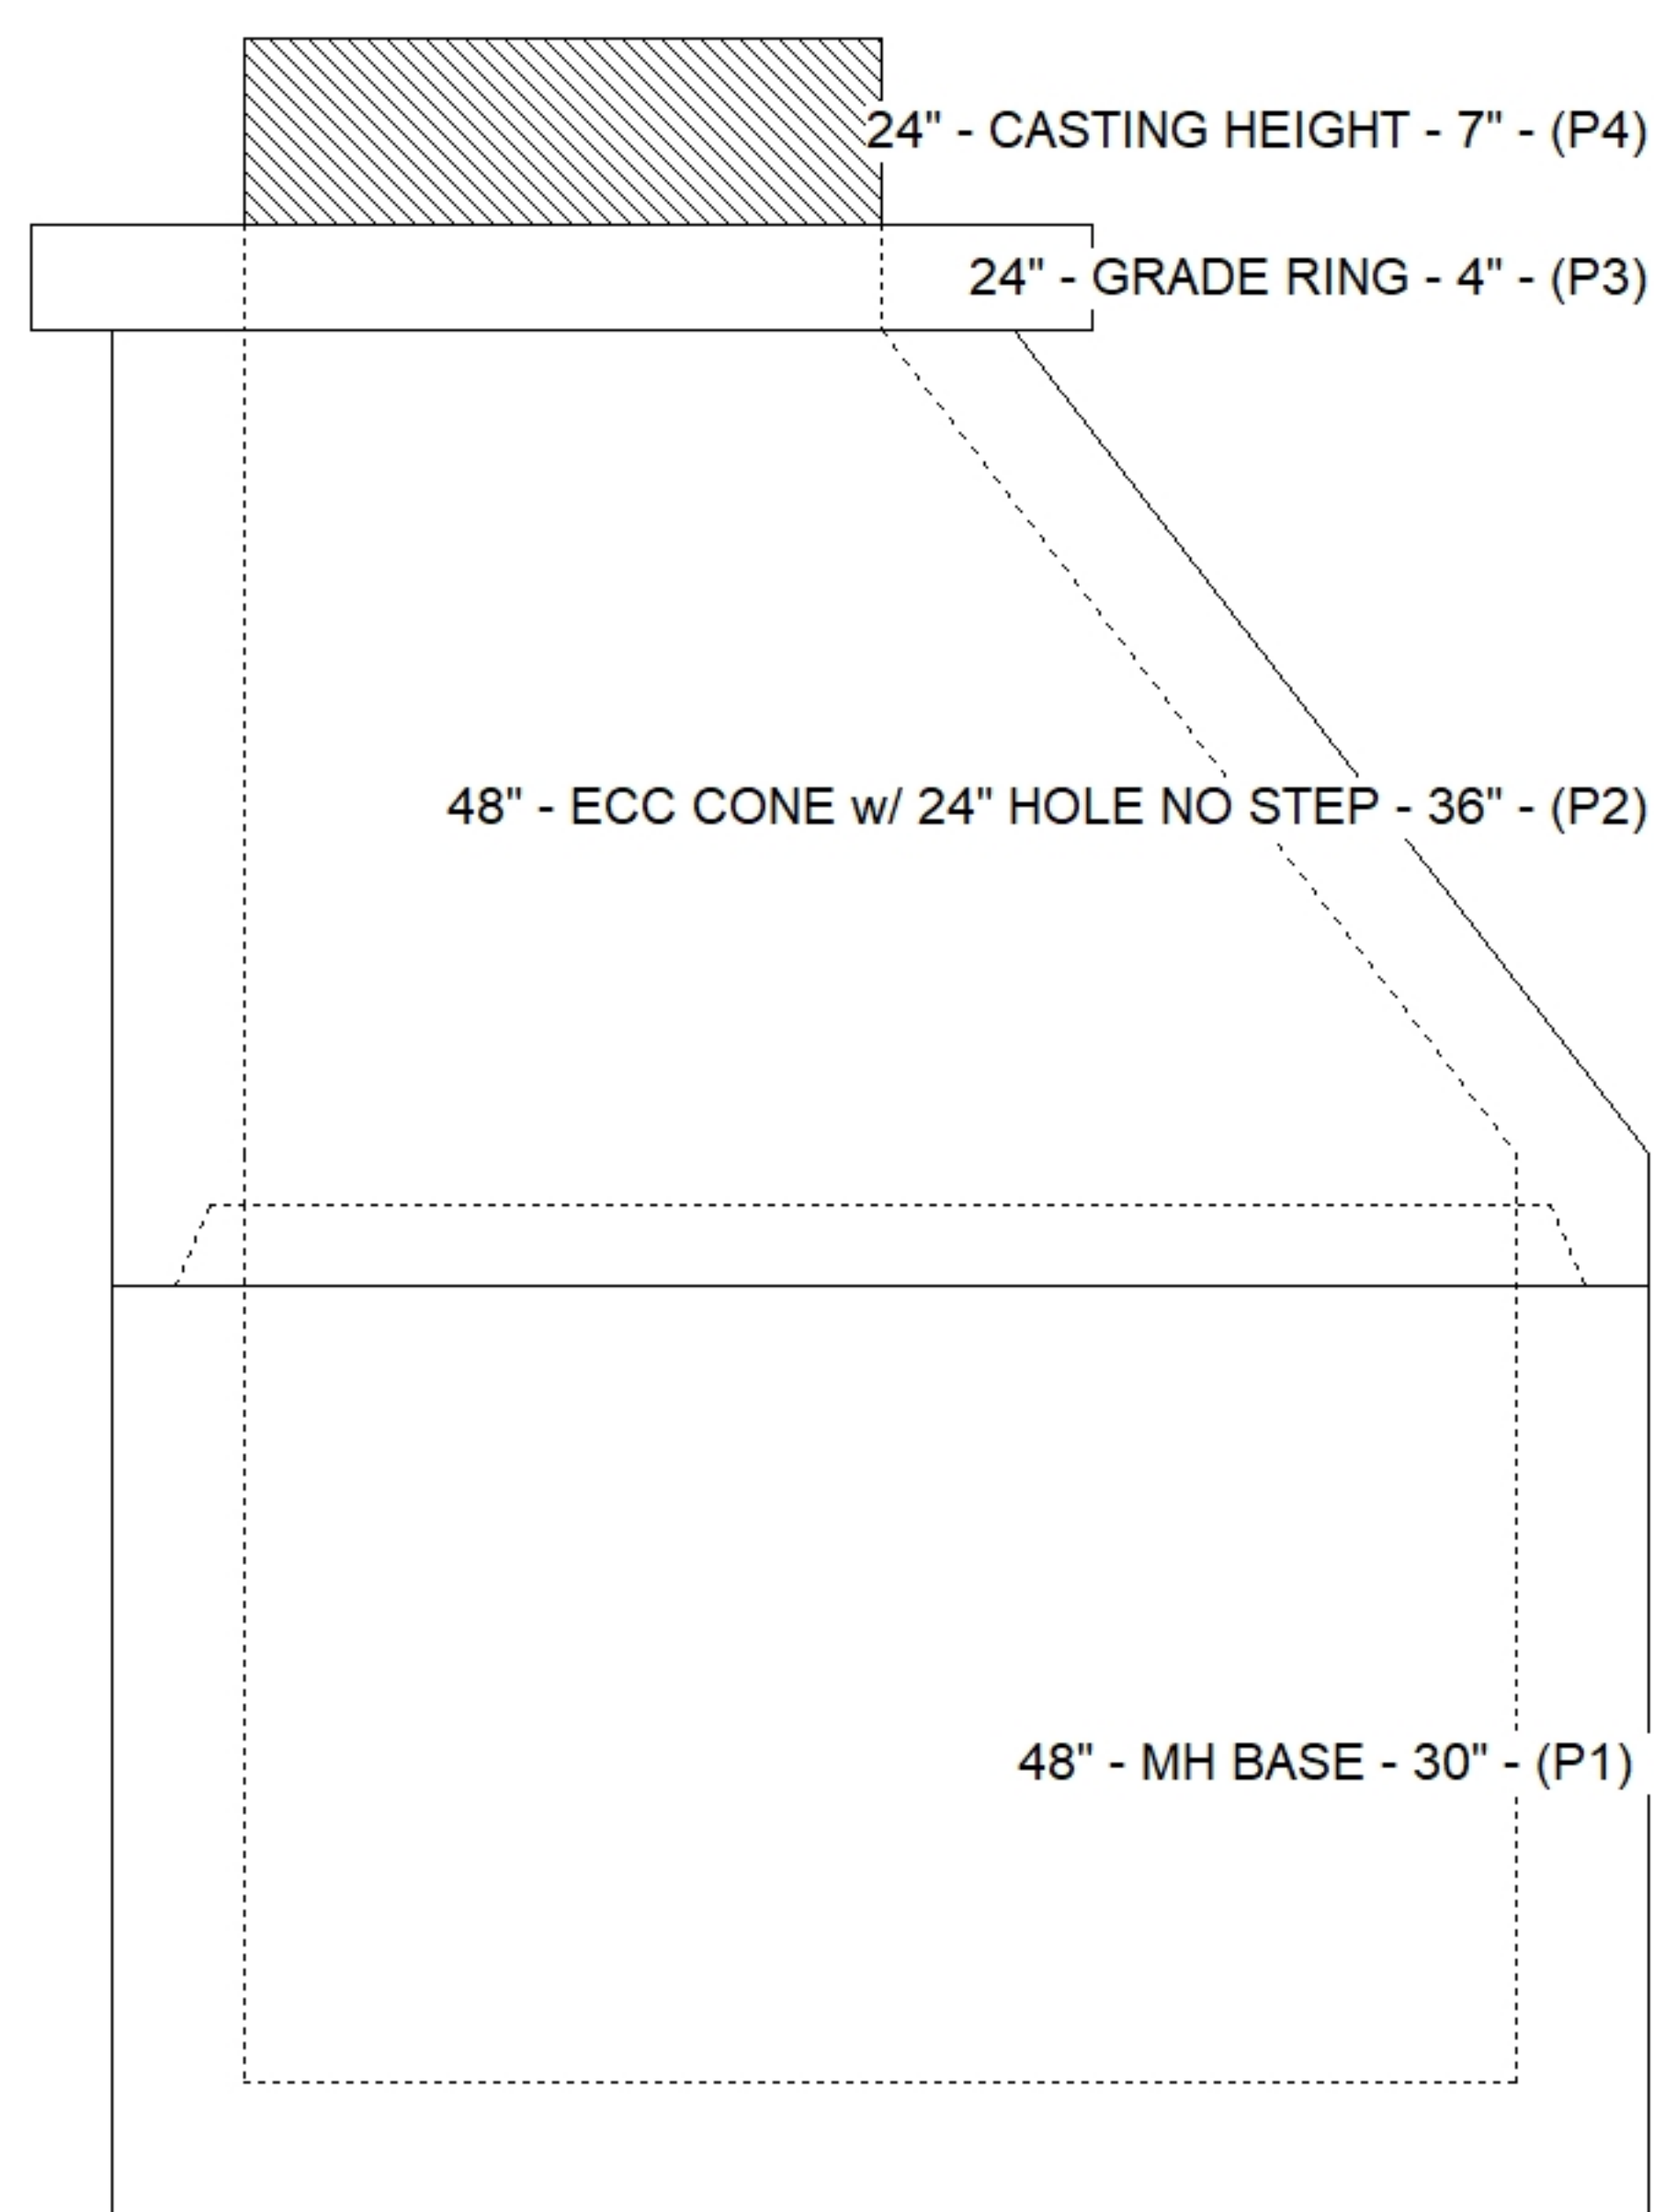

Default - Interior Dimensions

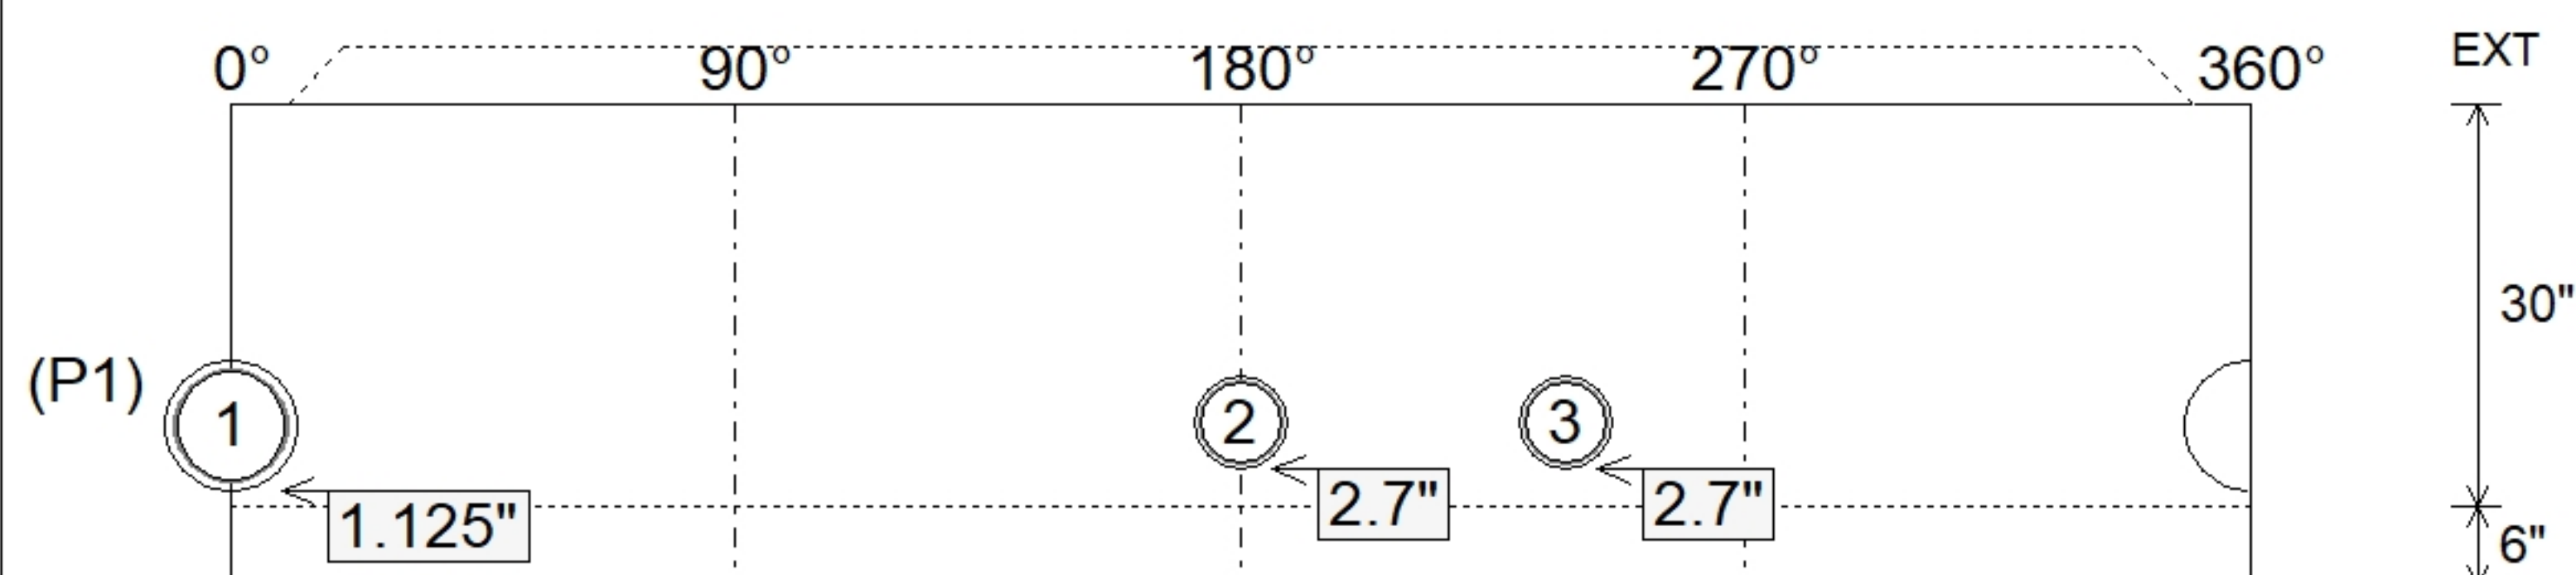

Submittal Drawing
5/29/2026 11:22:07 AM

SUBMITTAL
APPROVED BY: