

Contractor: Winwater Hartford KY Co.

TECH: Jared - F

Plant: 100



Size: 48"

Rim to Invert: 7.2'

Floor Height: 6"


Slack: 0.4"

STRUCTURE SUMMARY:


- P4) 24" - CASTING HEIGHT - 7"
- P3) 24" - GRADE RING - 3"
- P2) 48" - ECC CONE w/ 24" HOLE NO STEP - 42"
- P1) 48" - MH BASE - 36"
- 1) JOINT WRAP - 12" WD x 048" MAC WRAP
- 1) 48" - MH INVERT CHANNEL - FULL HEIGHT
- 1) Inflow Dish FOR MC-375
- 1) CASTING - HOE MC-375 F/C GMWSS
- 1) 48" - Conseal CS-102 1.00" (Double)
- 2) 24" - Conseal CS-102 1.00" (Double)
- 2) A-Lok - 0285

0 lb
202 lb
3000 lb
3782 lb
0 lb
1440 lb
2 lb
271 lb
0 lb
0 lb
2 lb


Structure Total: 8700 lb

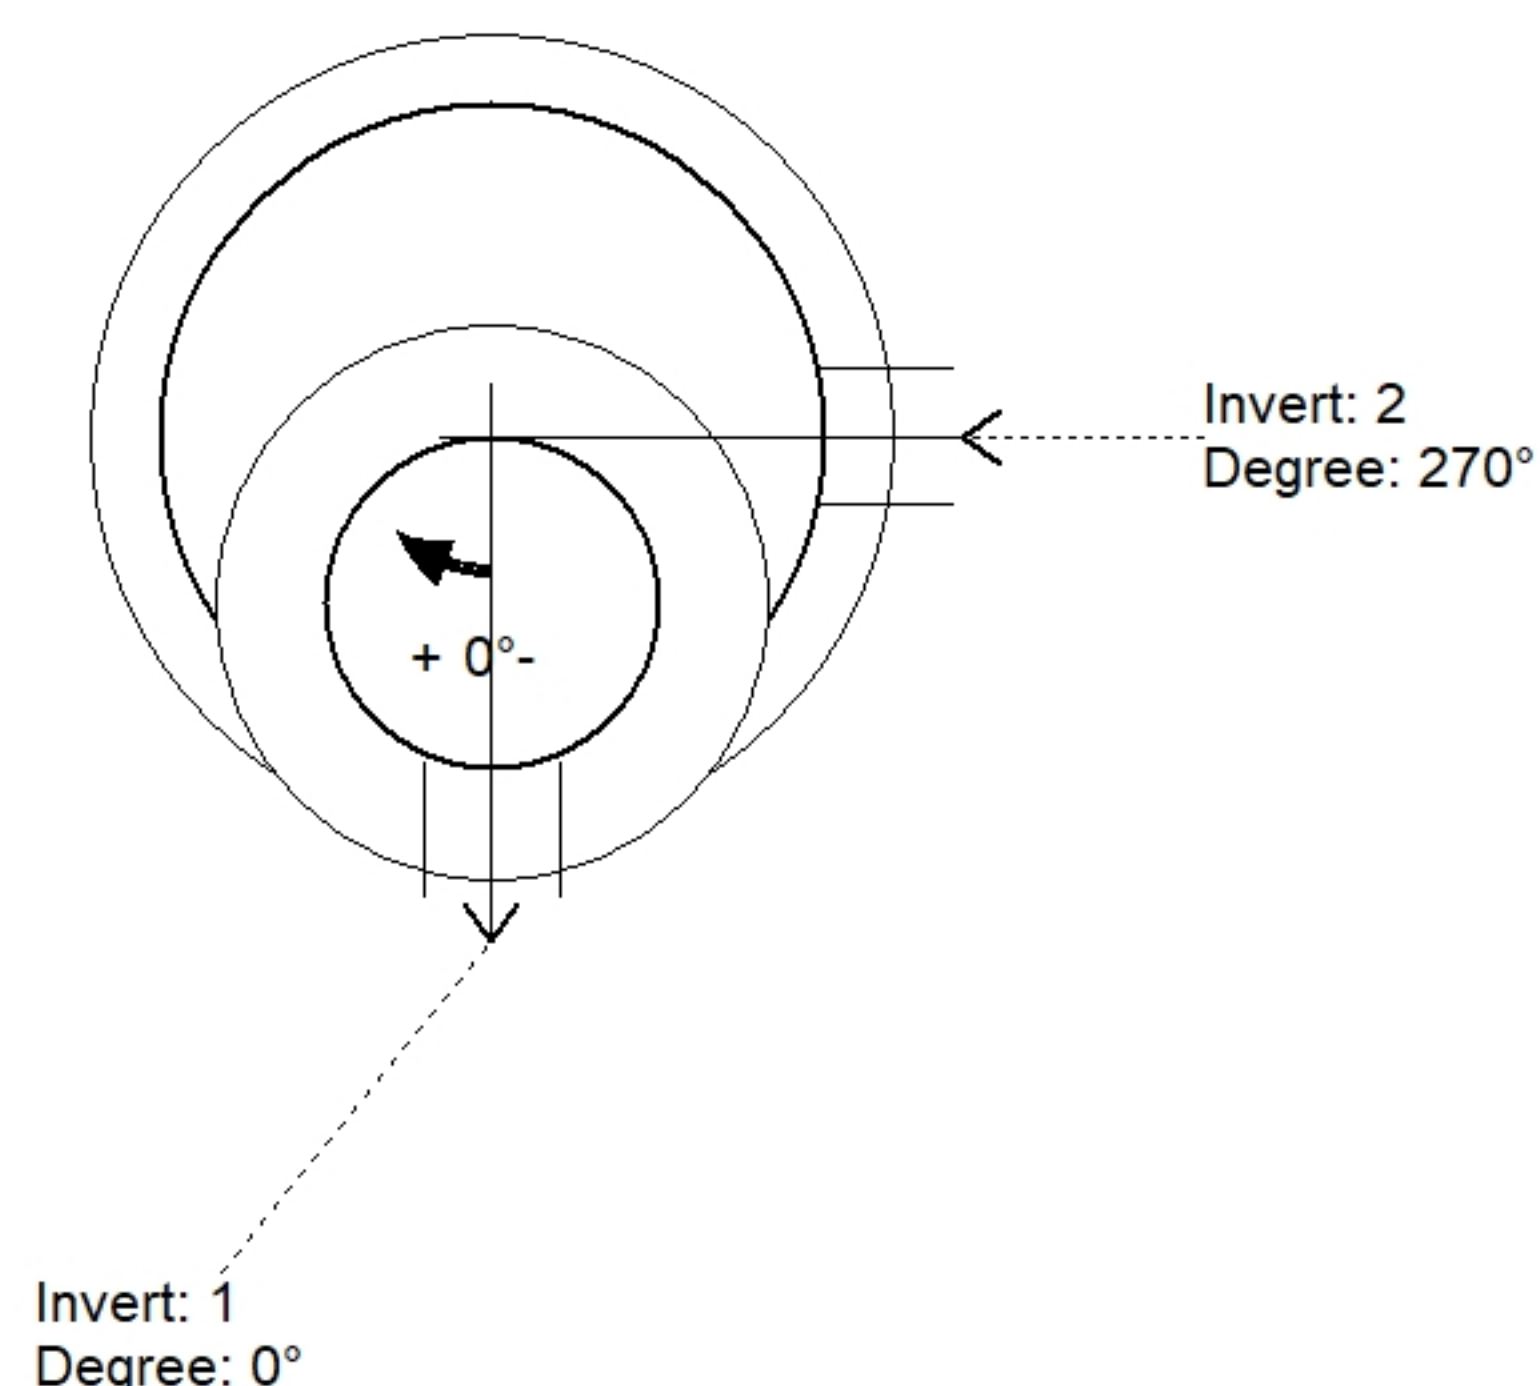

Position	Elev	Angle	Pipe	Pipe OD	Hole	Connector	Up (')	Ref
Rim	874'							
Reducer								
Invert 1	866.8'	0°	8" PVC SDR35	8.5"	9.75"	A-Lok 0285	1.125"	P1
Invert 2	866.9'	270°	8" PVC SDR35	8.5"	9.75"	A-Lok 0285	2.325"	P1
Invert 3								
Invert 4								
Invert 5								
Invert 6								
Invert 7								
Invert 8								

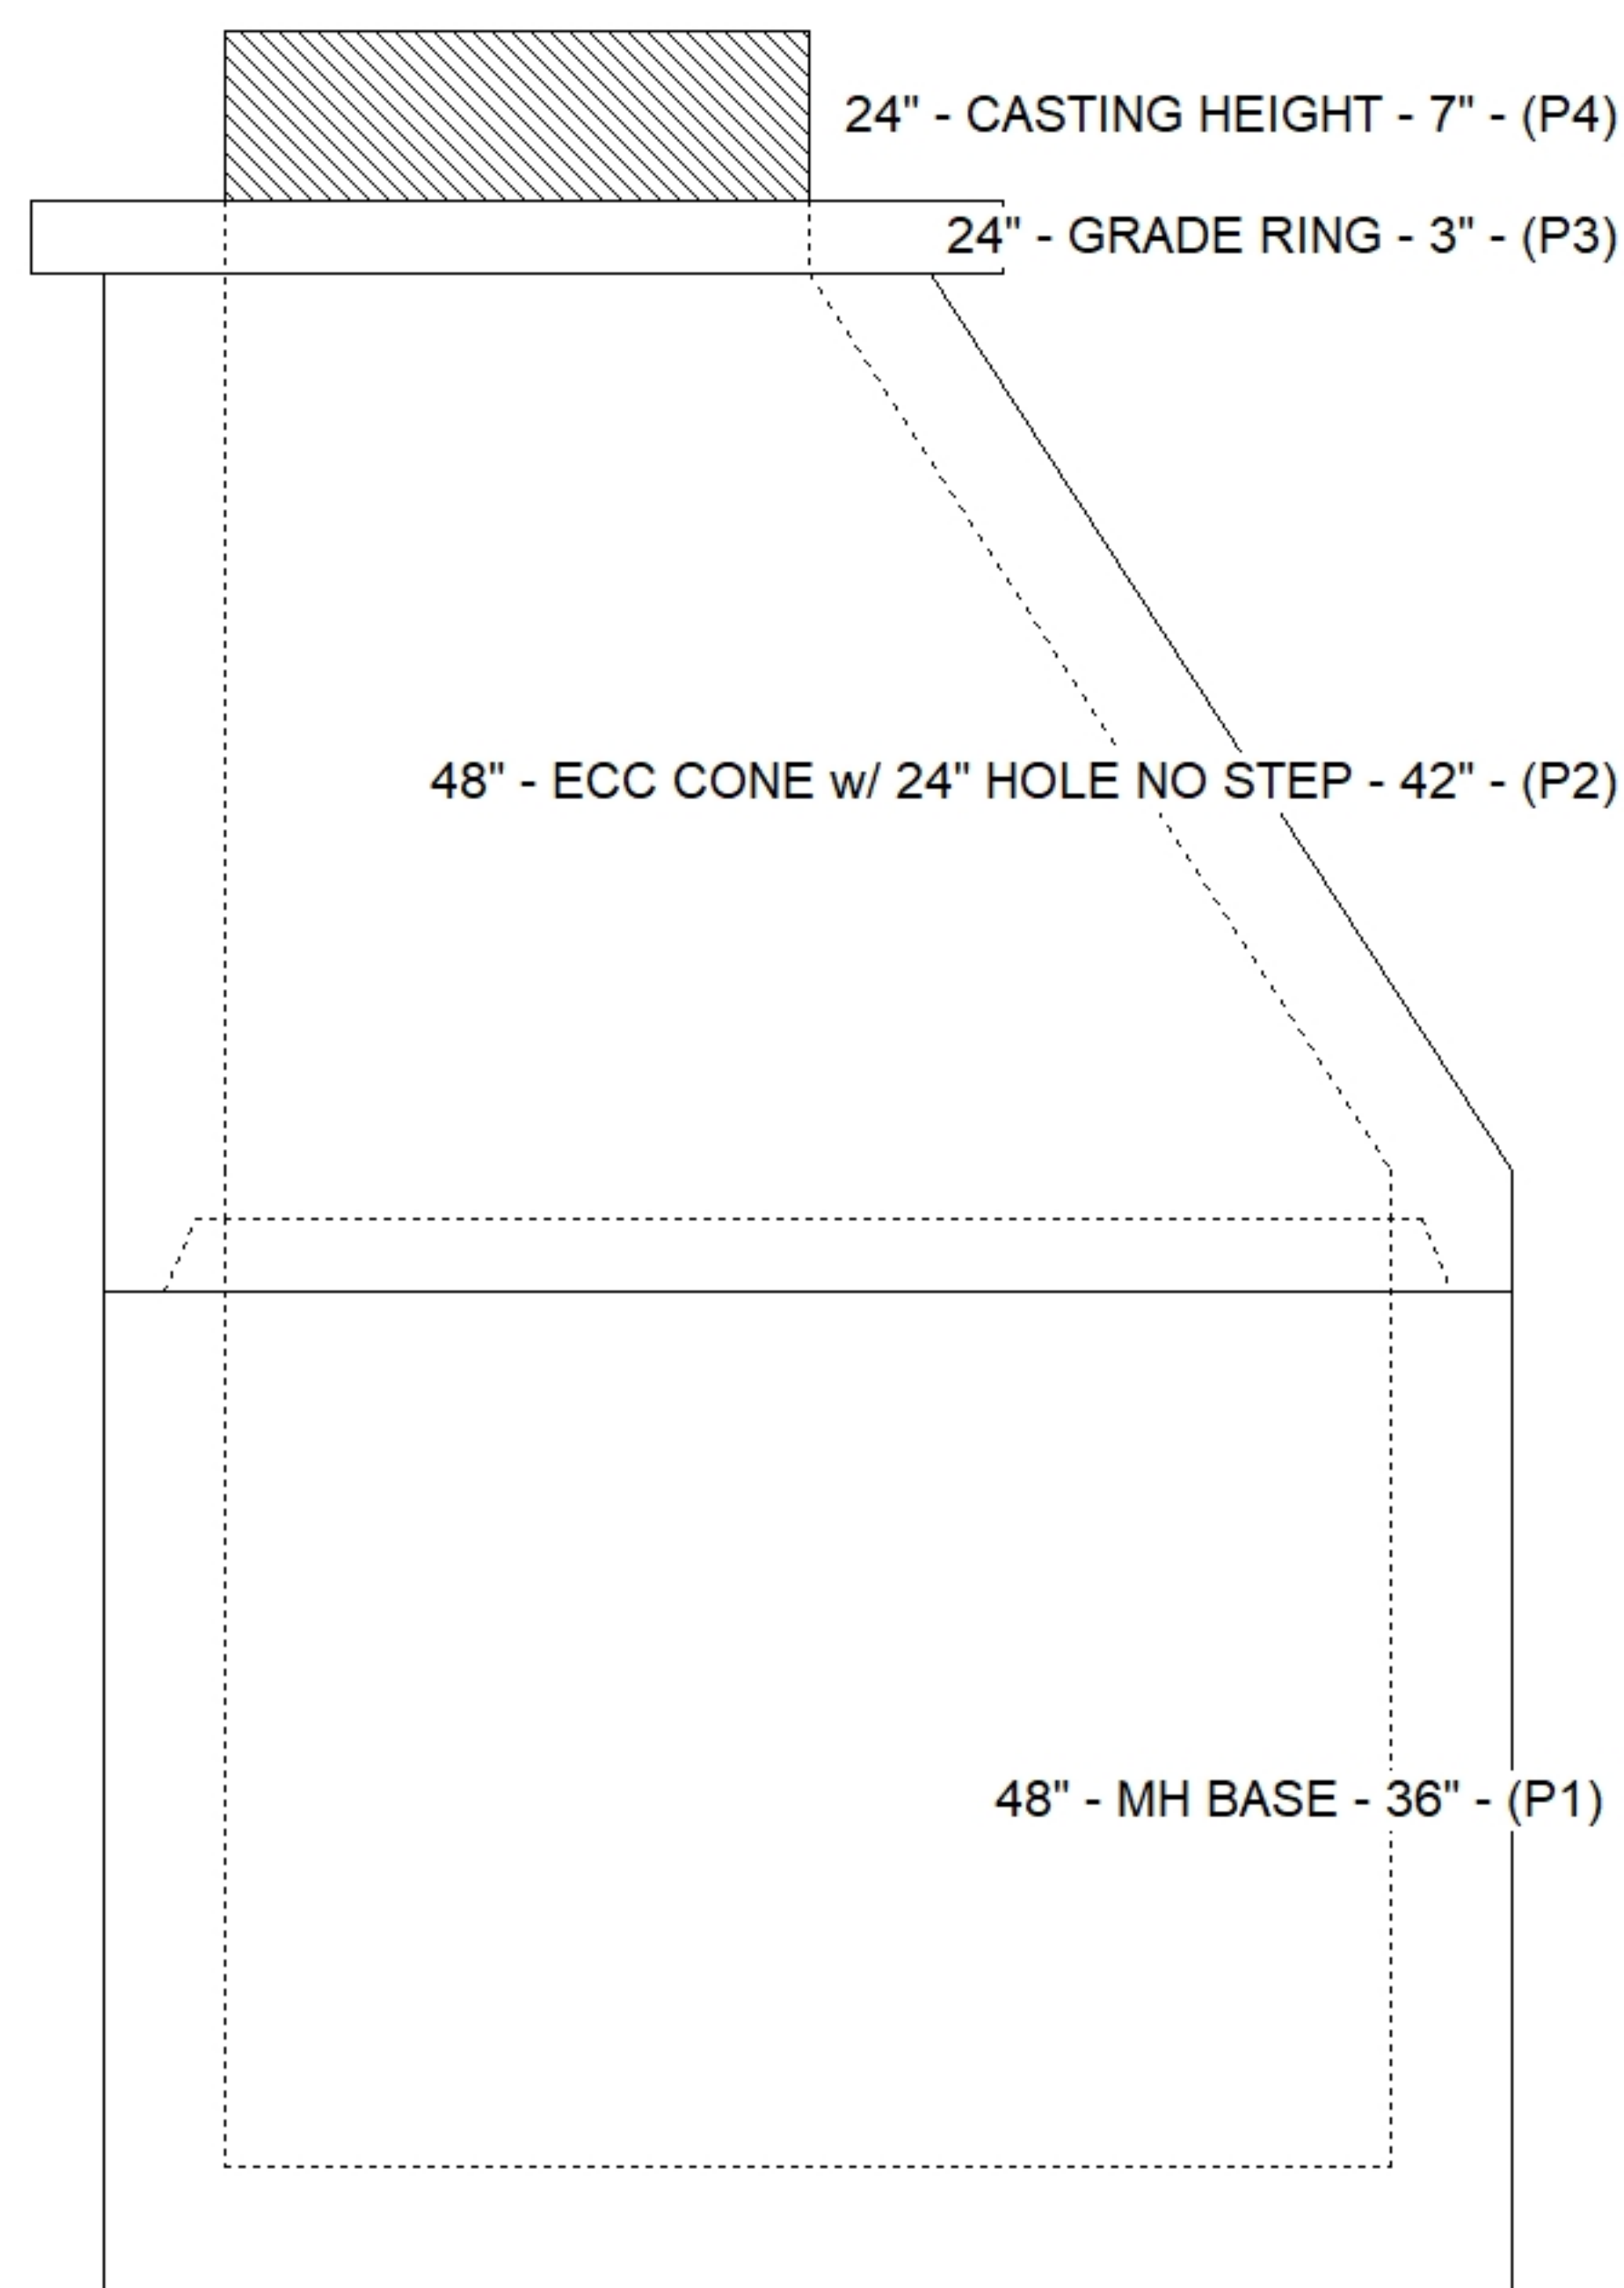

Default - Interior Dimensions

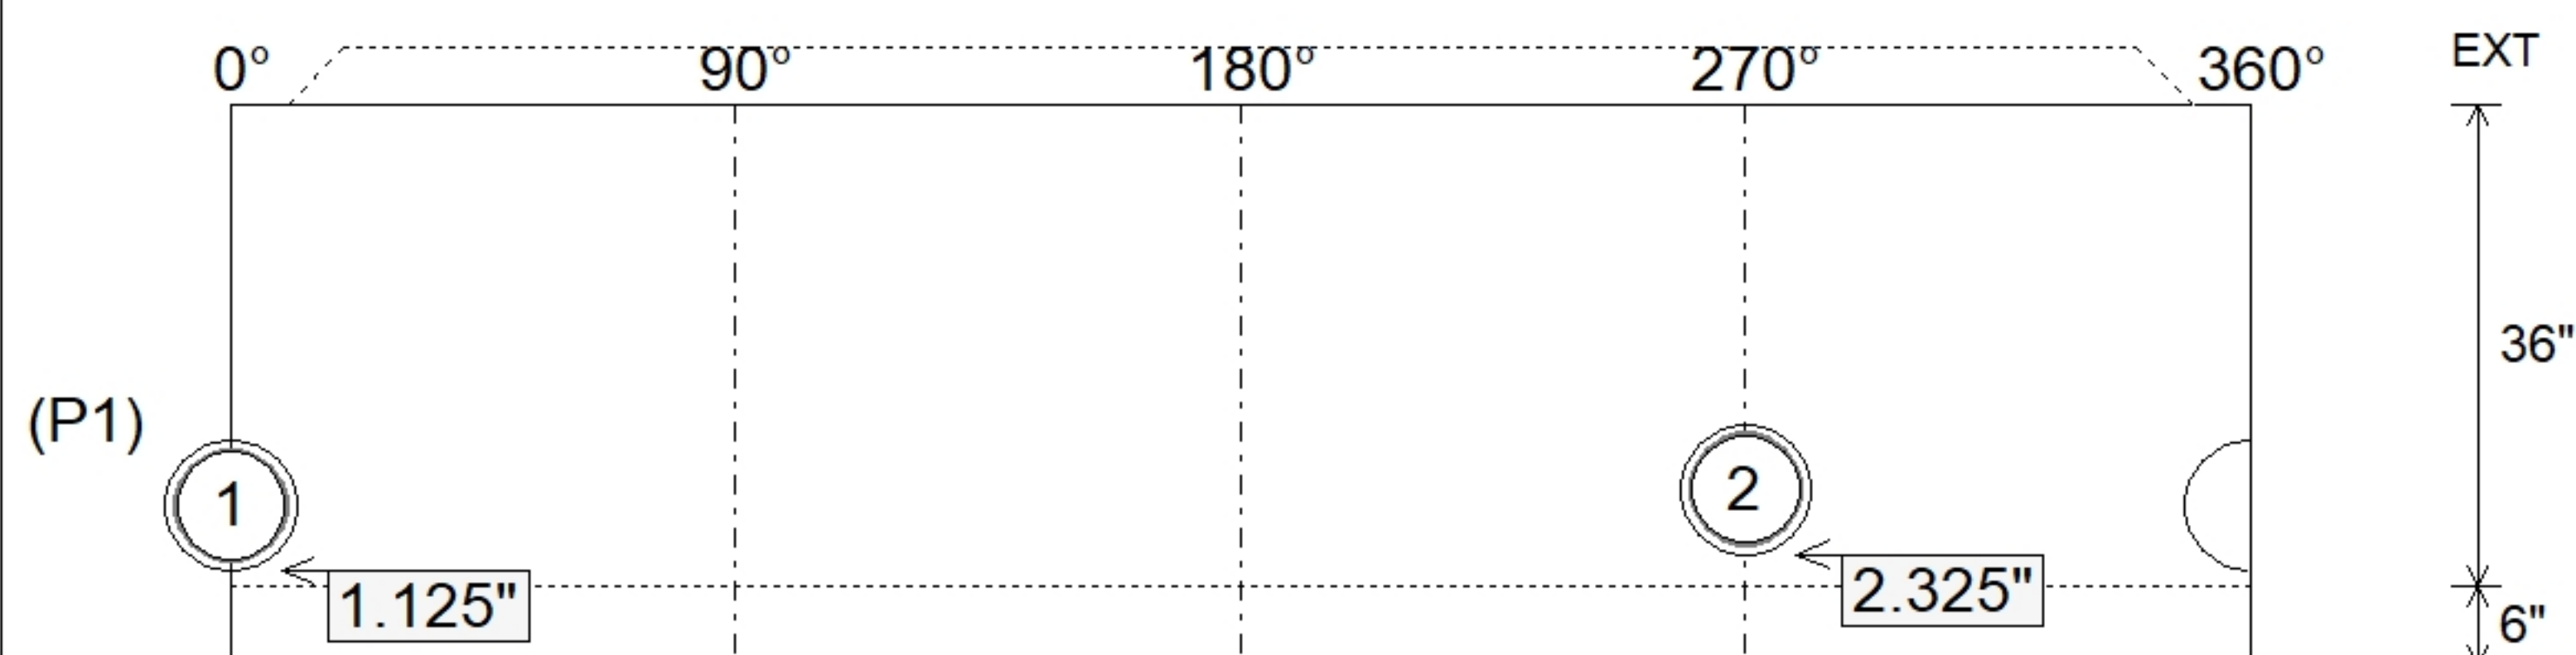

Submittal Drawing
5/29/2026 11:22:07 AM

SUBMITTAL
APPROVED BY: