

Contractor: Winwater Hartford KY Co.


TECH: Jared - F

Plant: 100




Slack: 1.2"


Structure Total: 8978 lb

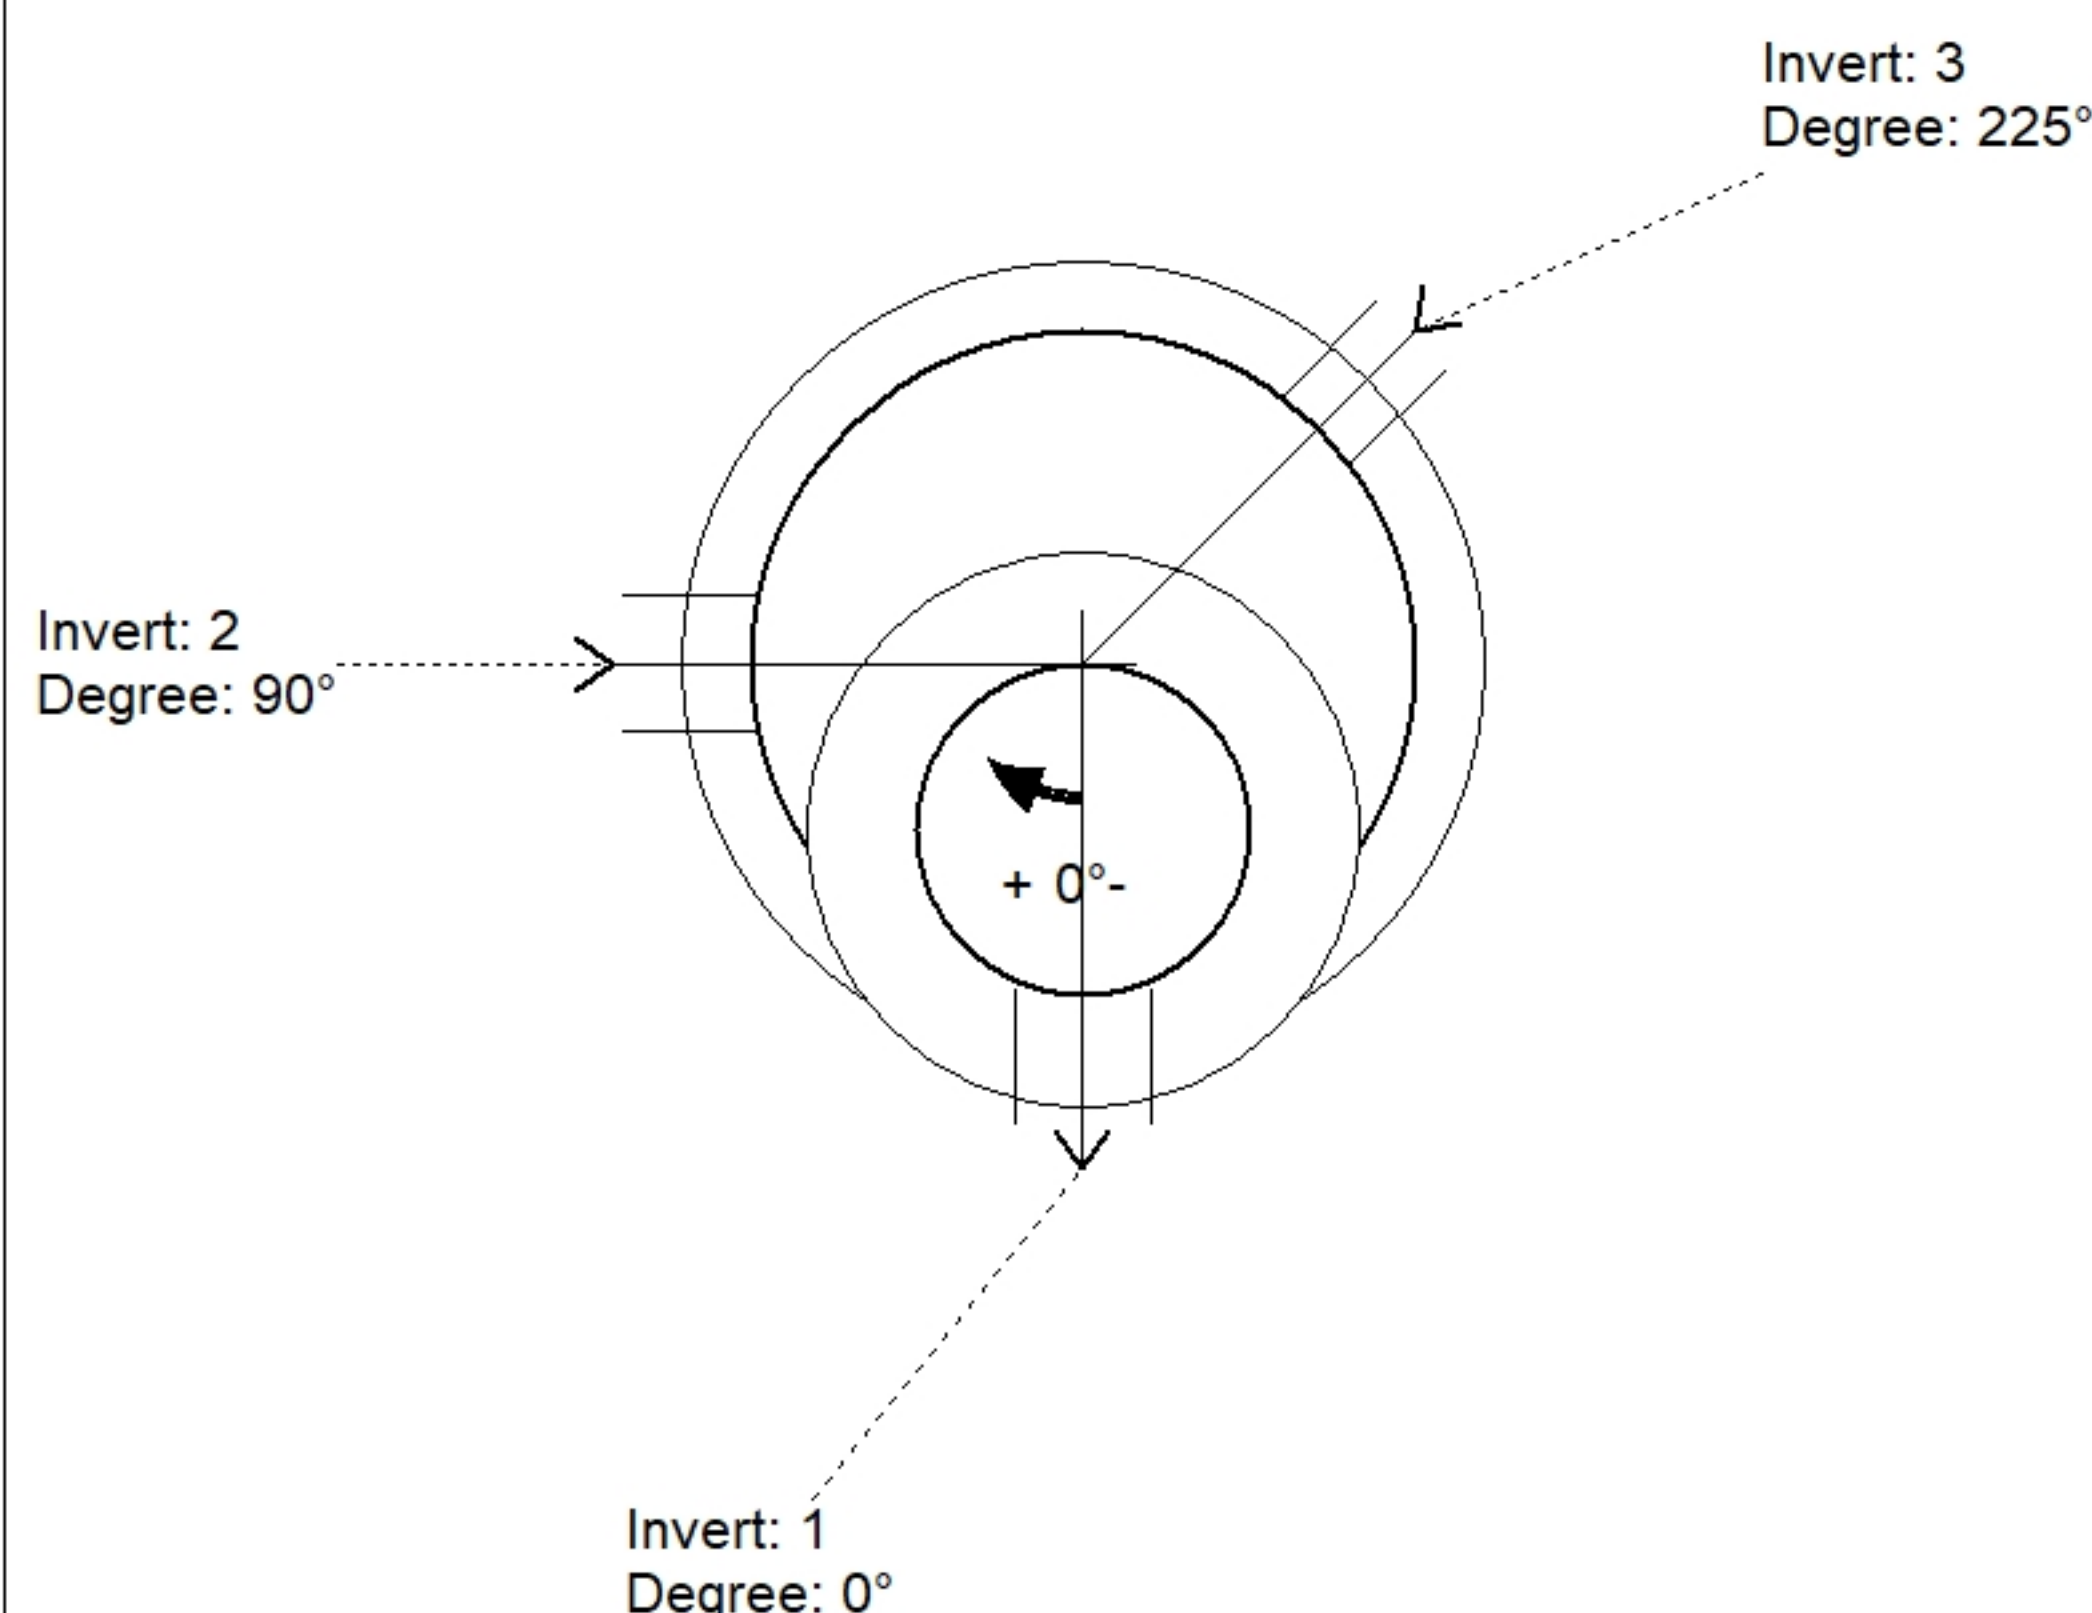

Position	Elev	Angle	Pipe	Pipe OD	Hole	Connector	Up (")	Ref
Rim	873.07'							
Reducer								
Invert 1	865.22'	0°	8" PVC SDR35	8.5"	9.75"	A-Lok 0285	1.125"	P1
Invert 2	865.32'	90°	8" PVC SDR35	8.5"	9.75"	A-Lok 0285	2.325"	P1
Invert 3	865.32'	225°	6" PVC SDR35	6.25"	7"	A-Lok 0200	2.7"	P1
Invert 4								
Invert 5								
Invert 6								
Invert 7								
Invert 8								

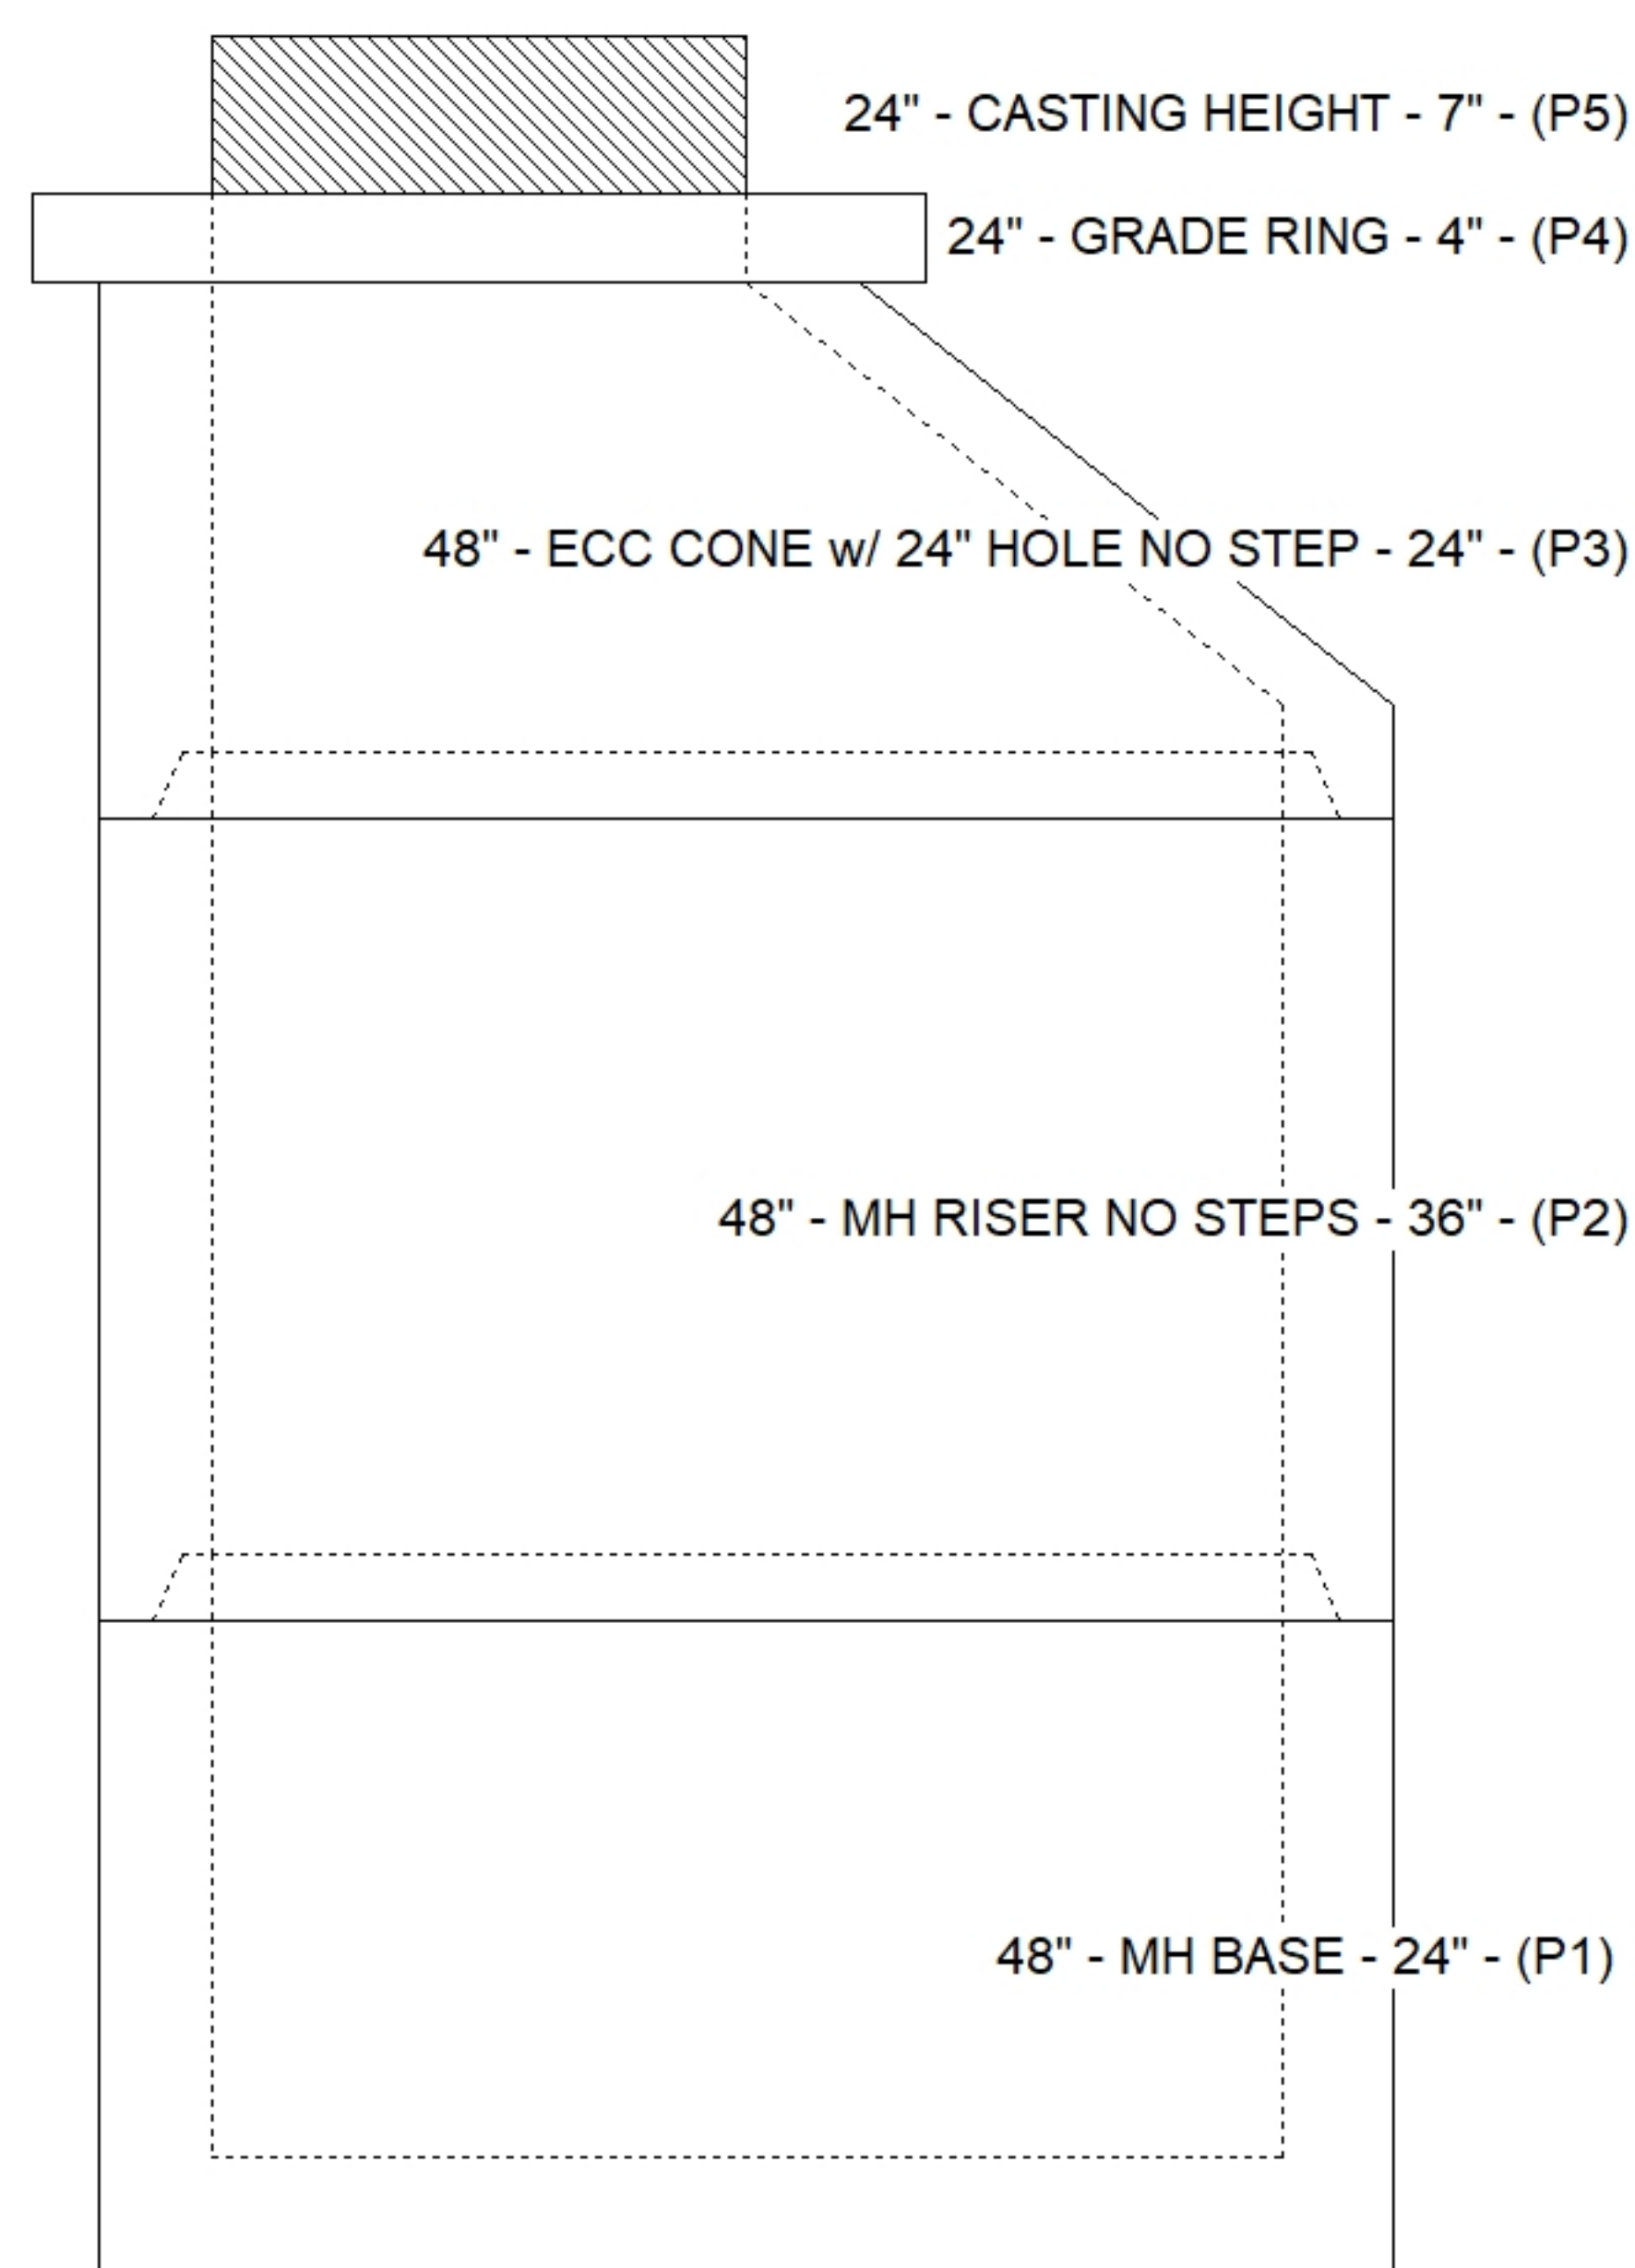

Default - Interior Dimensions

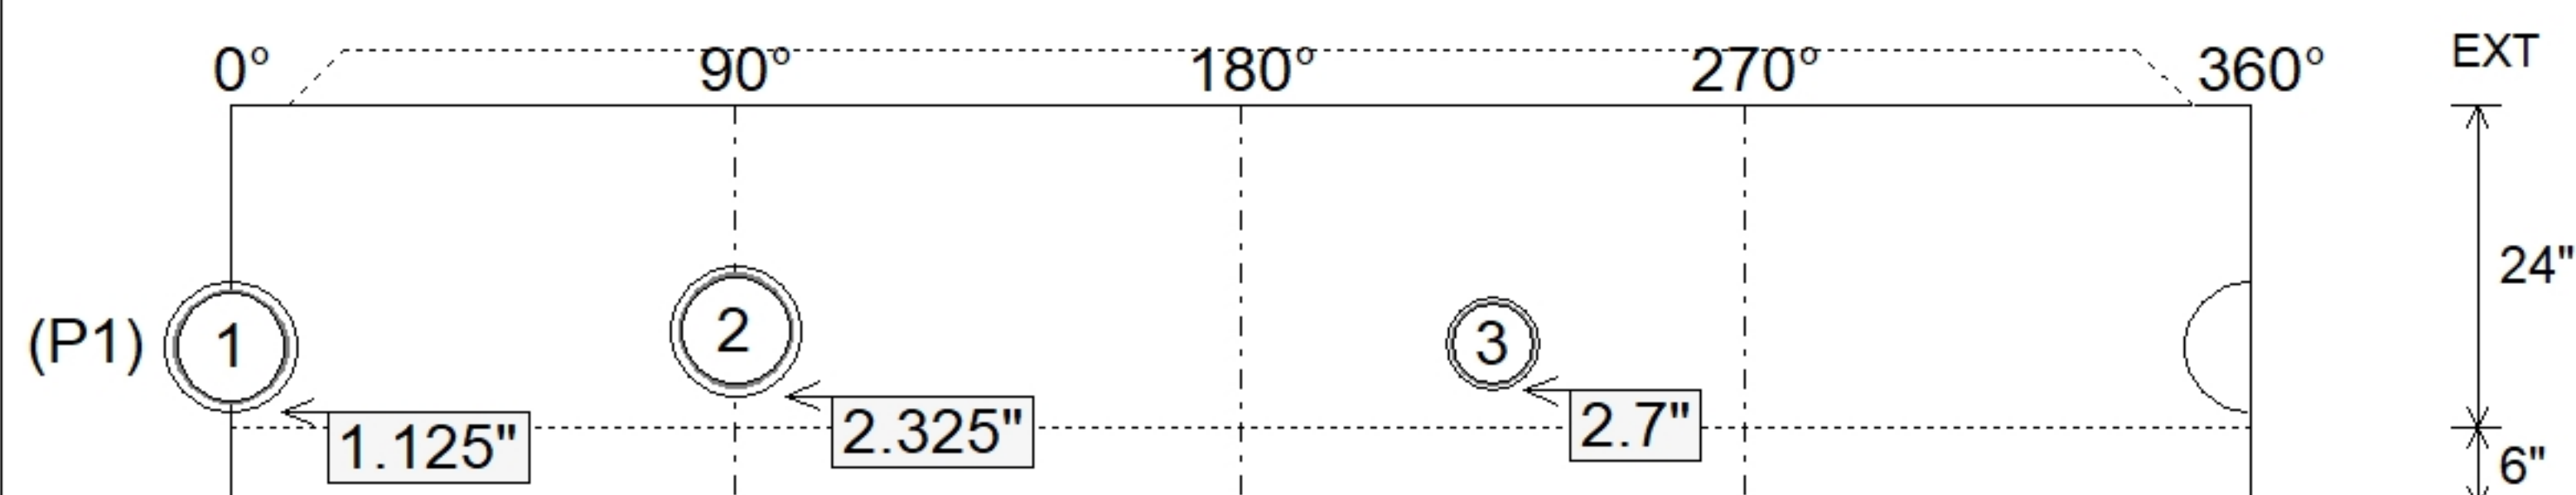

SUBMITTAL
APPROVED BY: