

**Contractor: Pace Contracting, LLC**

TECH: Jared - F

Plant: 100



Spec: Sanitary  
Type: SAN.MH  
Size: 48"

Rim: 449.1'  
Invert: 442.7'  
Rim to Invert: 6.4'

Sump: 3"  
Floor (Top): 442.45'  
Floor Height: 6"

Floor (Bot): 441.95'  
Overall Height: 7.083'  
Slack: 0.8"


1. PER ASTM C478 SPECIFICATIONS.
2. CONCRETE = 4,000 PSI AT 28 DAYS.
3. CASTING SUPPLIED BY I-CAST (HOE MC-375-WT F/C SANITARY).
4. 8.5" EXTERNAL CHIMNEY SEAL BY I-CAST.

- CONE (As .12)
- RISER/WALLS (As .12)
- FLOOR (As .31) #5 BARS AT 12" C.C.E.W.


- P3) 24" - CASTING HEIGHT - 7"
- P2) 48" - ECC CONE w/ 24" HOLE - 36"
- P1) 48" - MH BASE - 36"
- 1) Chimney Seal - Cretex Chimney Seal
- 1) 48" - MH INVERT CHANNEL - FULL HEIGHT
- 1) JOINT WRAP - 0.065"x6"x50' CONSEAL CS212
- 1) JOINT WRAP PRIMER - CONSEAL CS-75 (1 gal.)
- 1) CASTING - HOE MC-375-WT F/C Sanitary
- 1) 48" - Conseal CS-102 1.00" (Double)
- 1) 24" - Conseal CS-102 1.00" (Double)
- 2) PSX - 12-06 NYLO
- 5) MH Step ML-10-TDS-NCR - 10"

0 lb  
3000 lb  
3749 lb  
10 lb  
1440 lb  
0 lb  
0 lb  
271 lb  
0 lb  
0 lb  
16 lb  
0 lb


Structure Total: 8486 lb

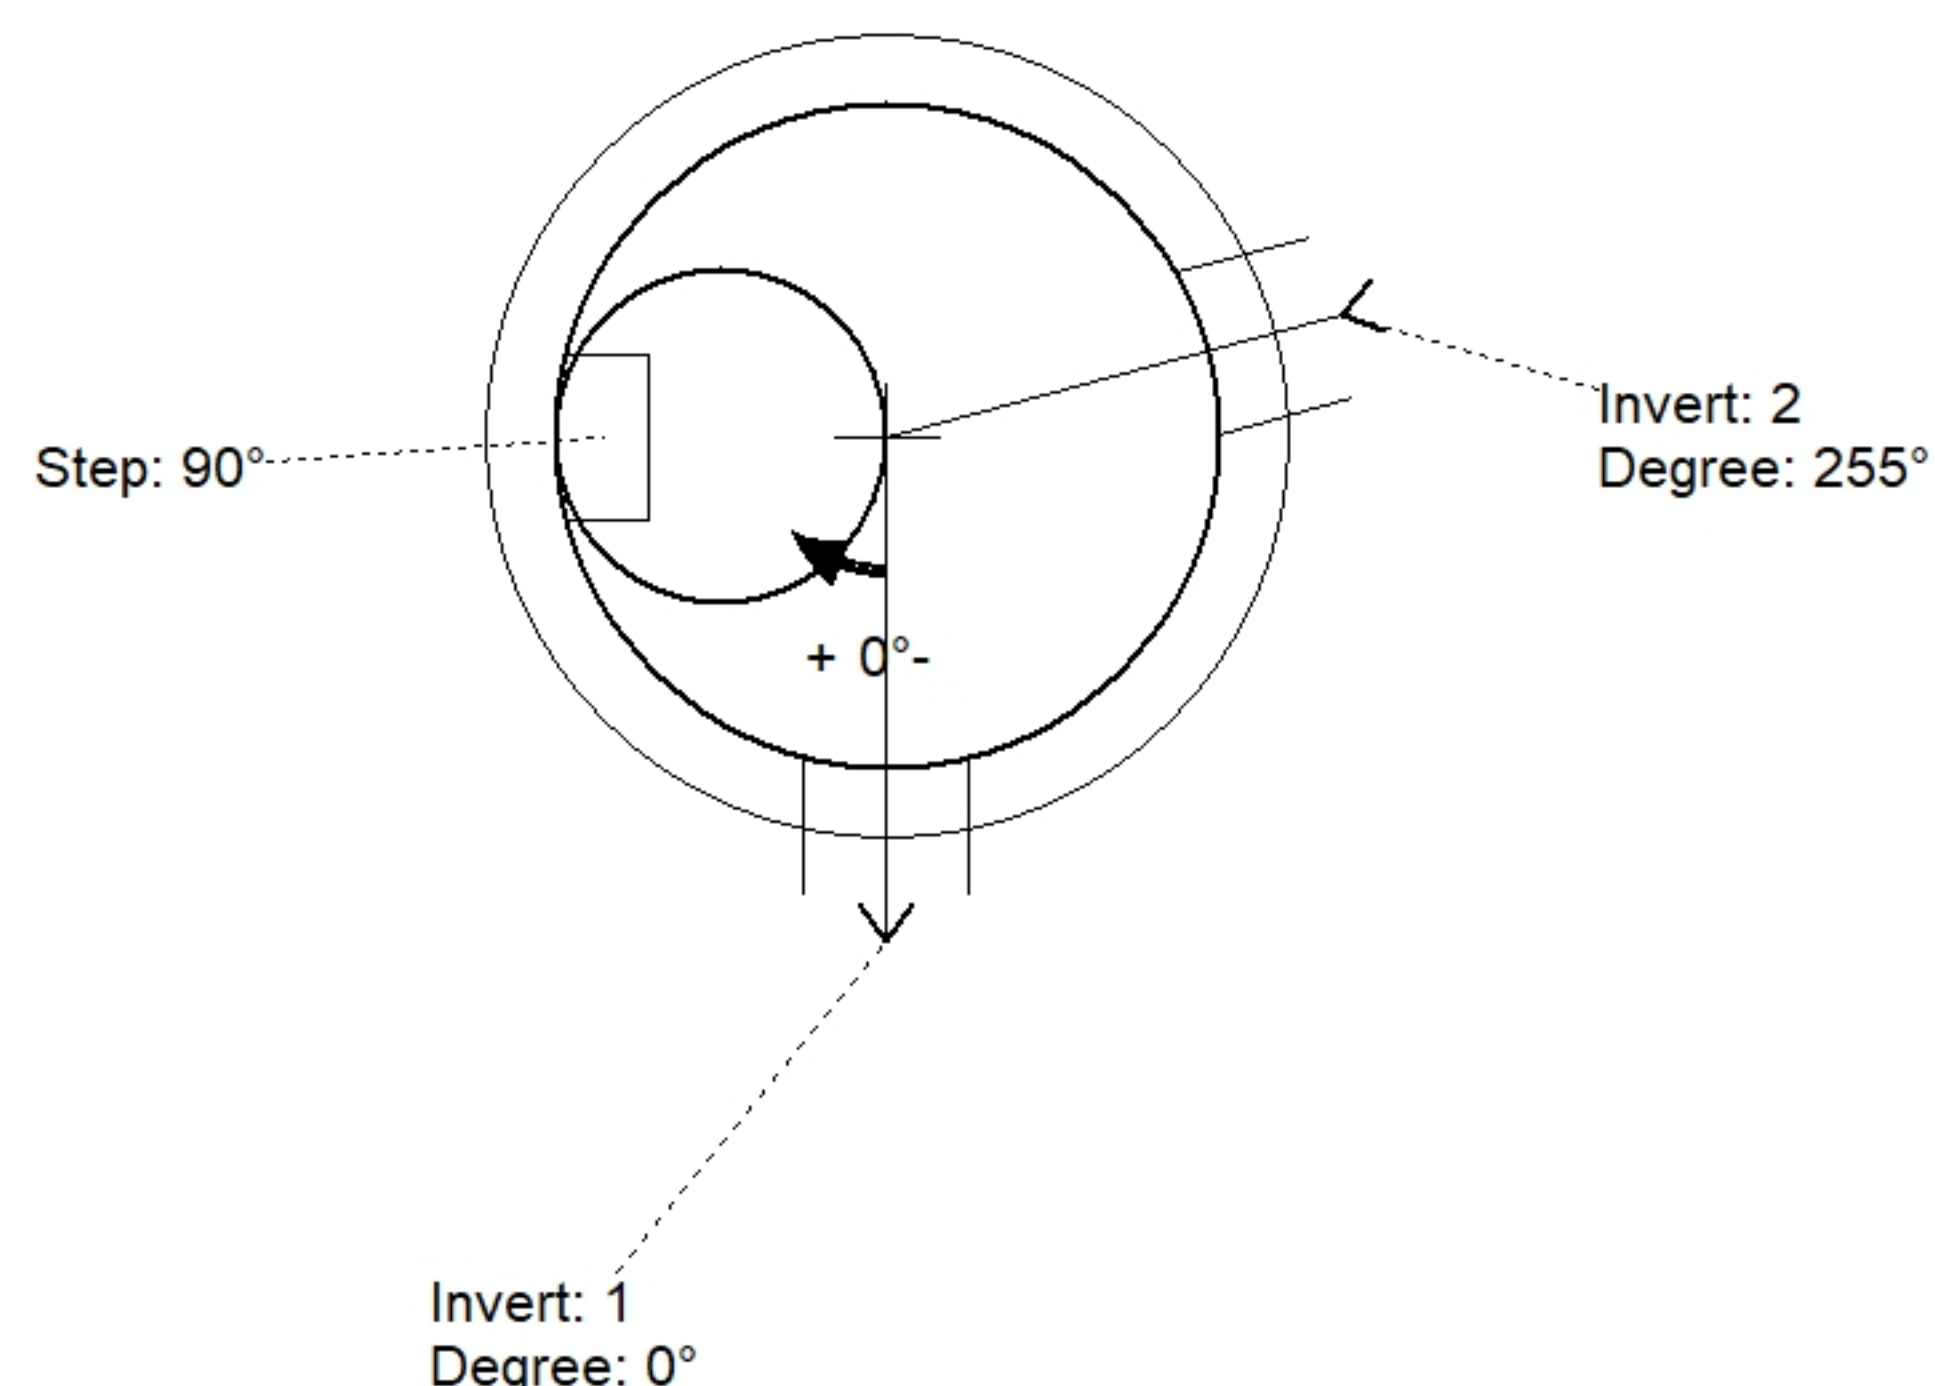

| Position | Elev   | Angle | Pipe  | Pipe OD | Hole | Connector      | Up (⌋) | Ref |
|----------|--------|-------|-------|---------|------|----------------|--------|-----|
| Rim      | 449.1' |       |       |         |      |                |        |     |
| Reducer  |        |       |       |         |      |                |        |     |
| Invert 1 | 442.7' | 0°    | 6" DI | 6.875"  | 12"  | PSX 12-06 NYLO | 0"     | P1  |
| Invert 2 | 442.8' | 255°  | 6" DI | 6.875"  | 12"  | PSX 12-06 NYLO | 1.2"   | P1  |
| Invert 3 |        |       |       |         |      |                |        |     |
| Invert 4 |        |       |       |         |      |                |        |     |
| Invert 5 |        |       |       |         |      |                |        |     |
| Invert 6 |        |       |       |         |      |                |        |     |
| Invert 7 |        |       |       |         |      |                |        |     |
| Invert 8 |        |       |       |         |      |                |        |     |

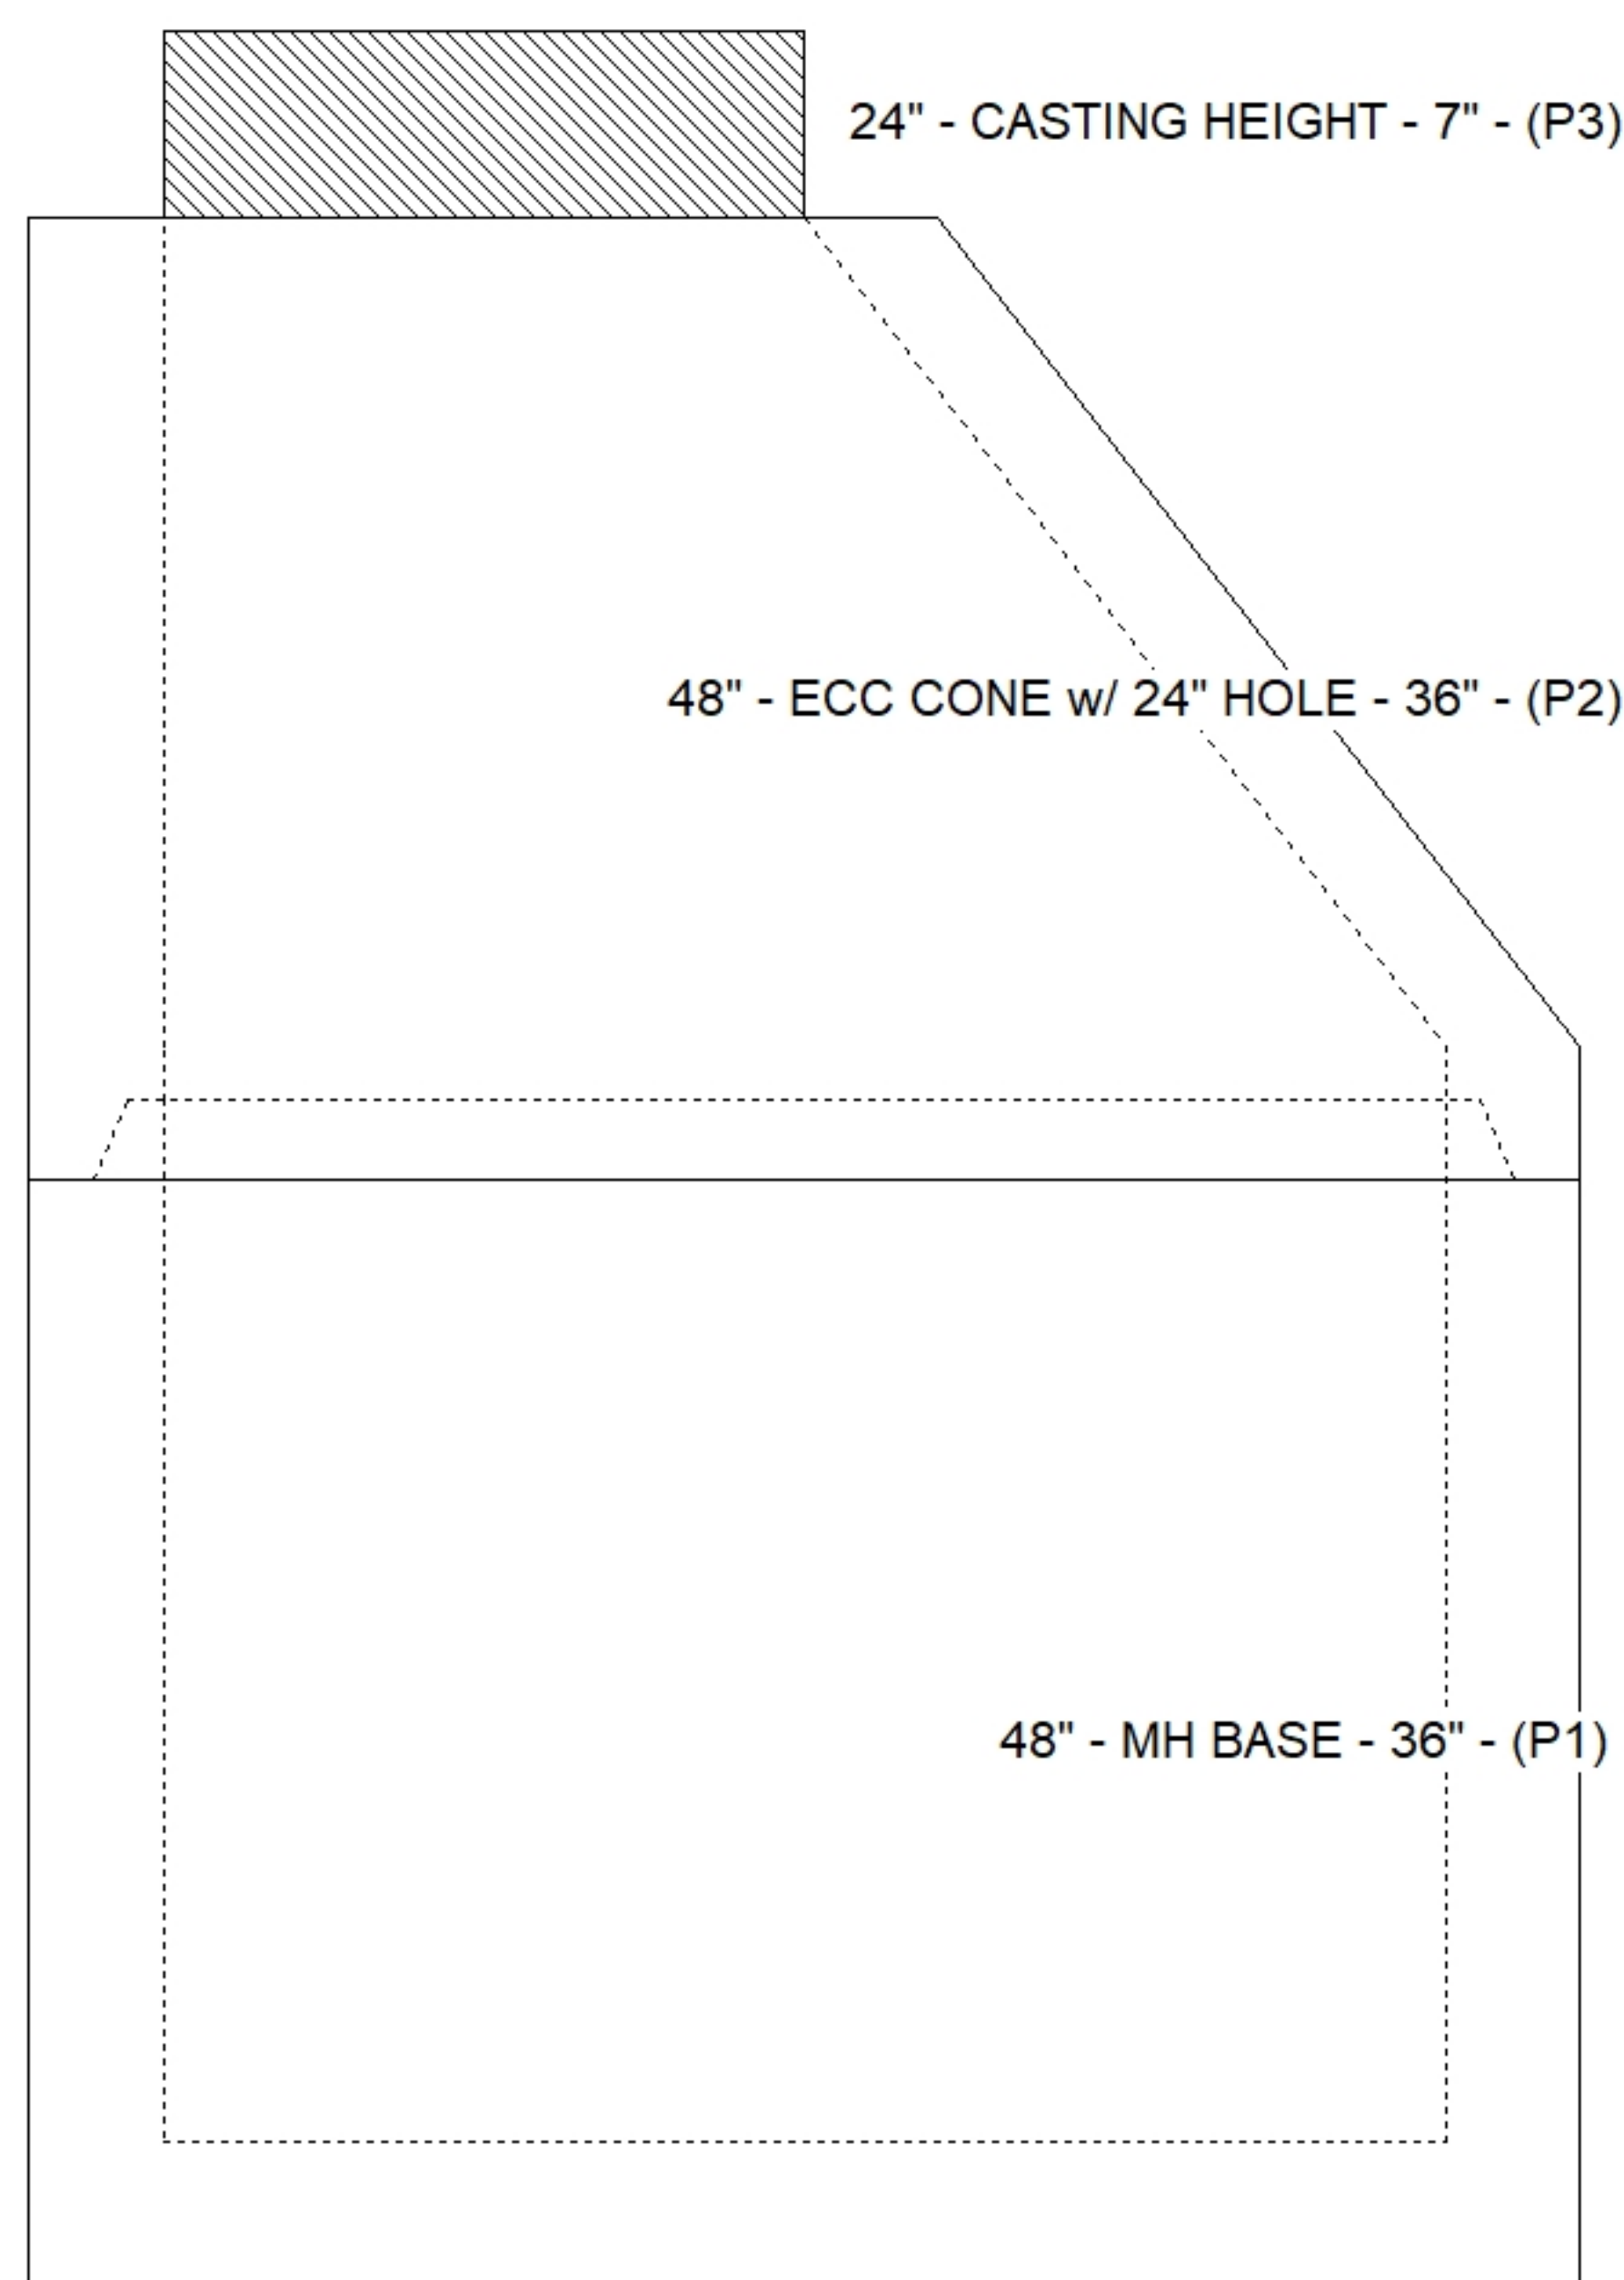

### Default - Interior Dimensions

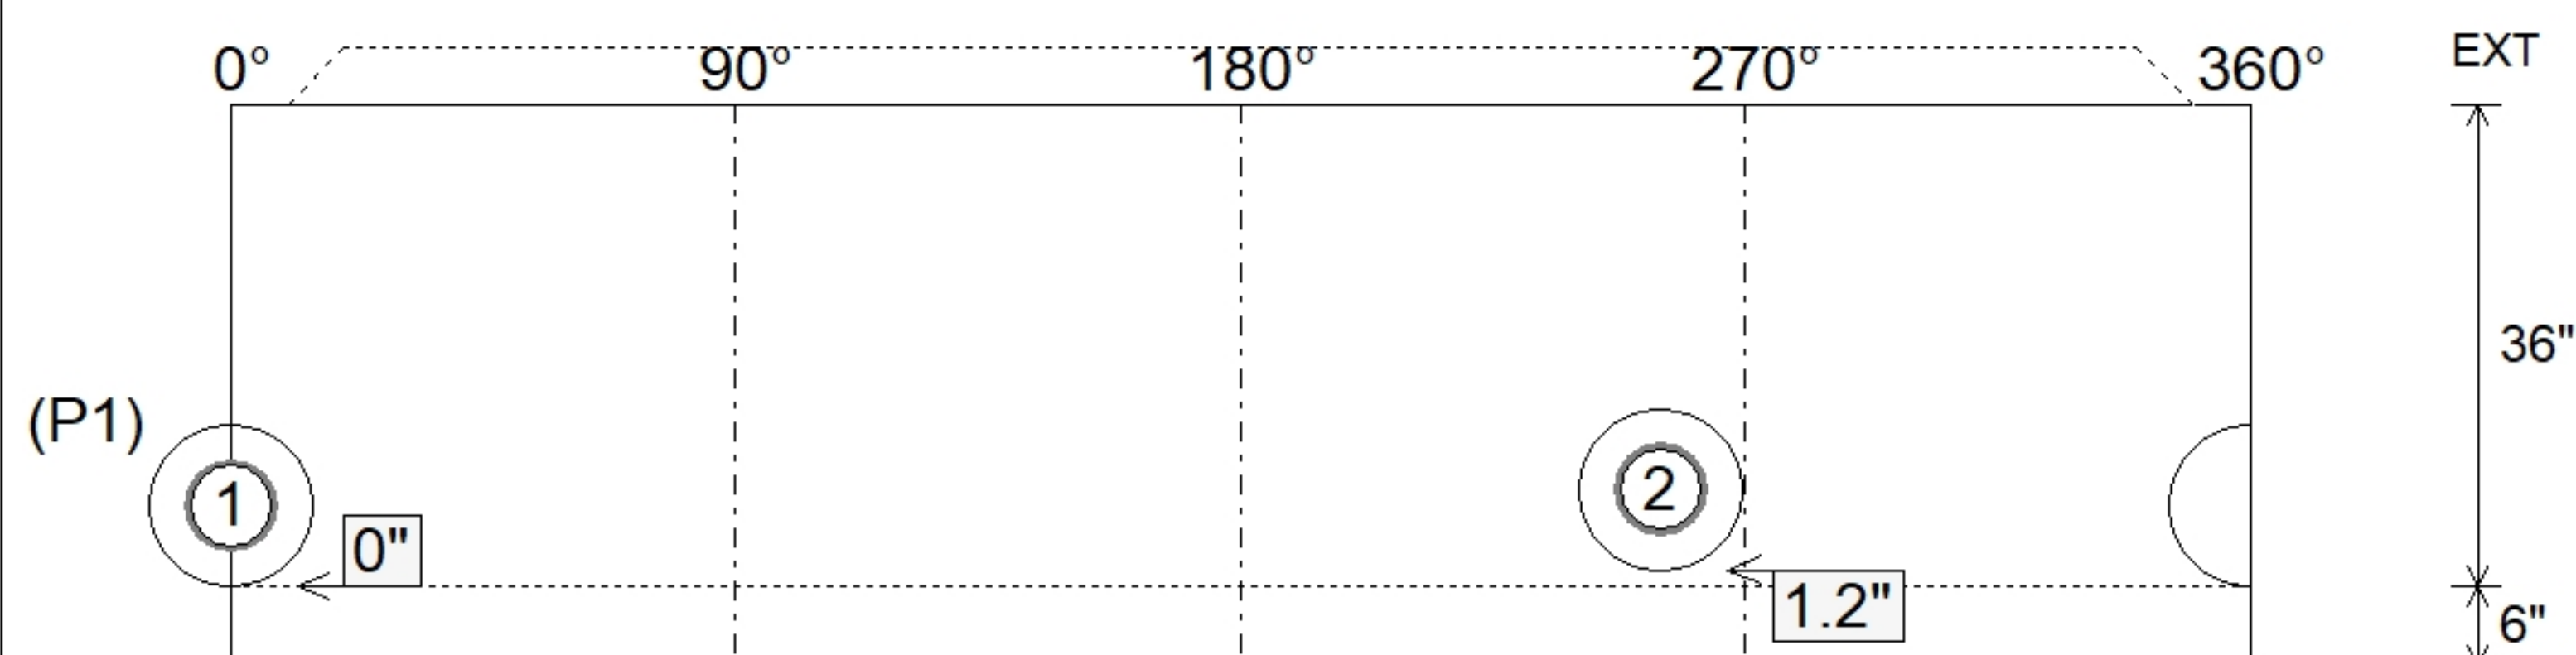

Submittal Drawing  
6/8/2026 10:33:43 AM

SUBMITTAL  
APPROVED BY: