

Contractor: Pace Contracting, LLC

TECH: Jared - F


Plant: 100



Slack: 0.804"


- FLOOR (As .37) #5 BARS AT 10" C.C.E.W.

Structure Total: 18933 lb

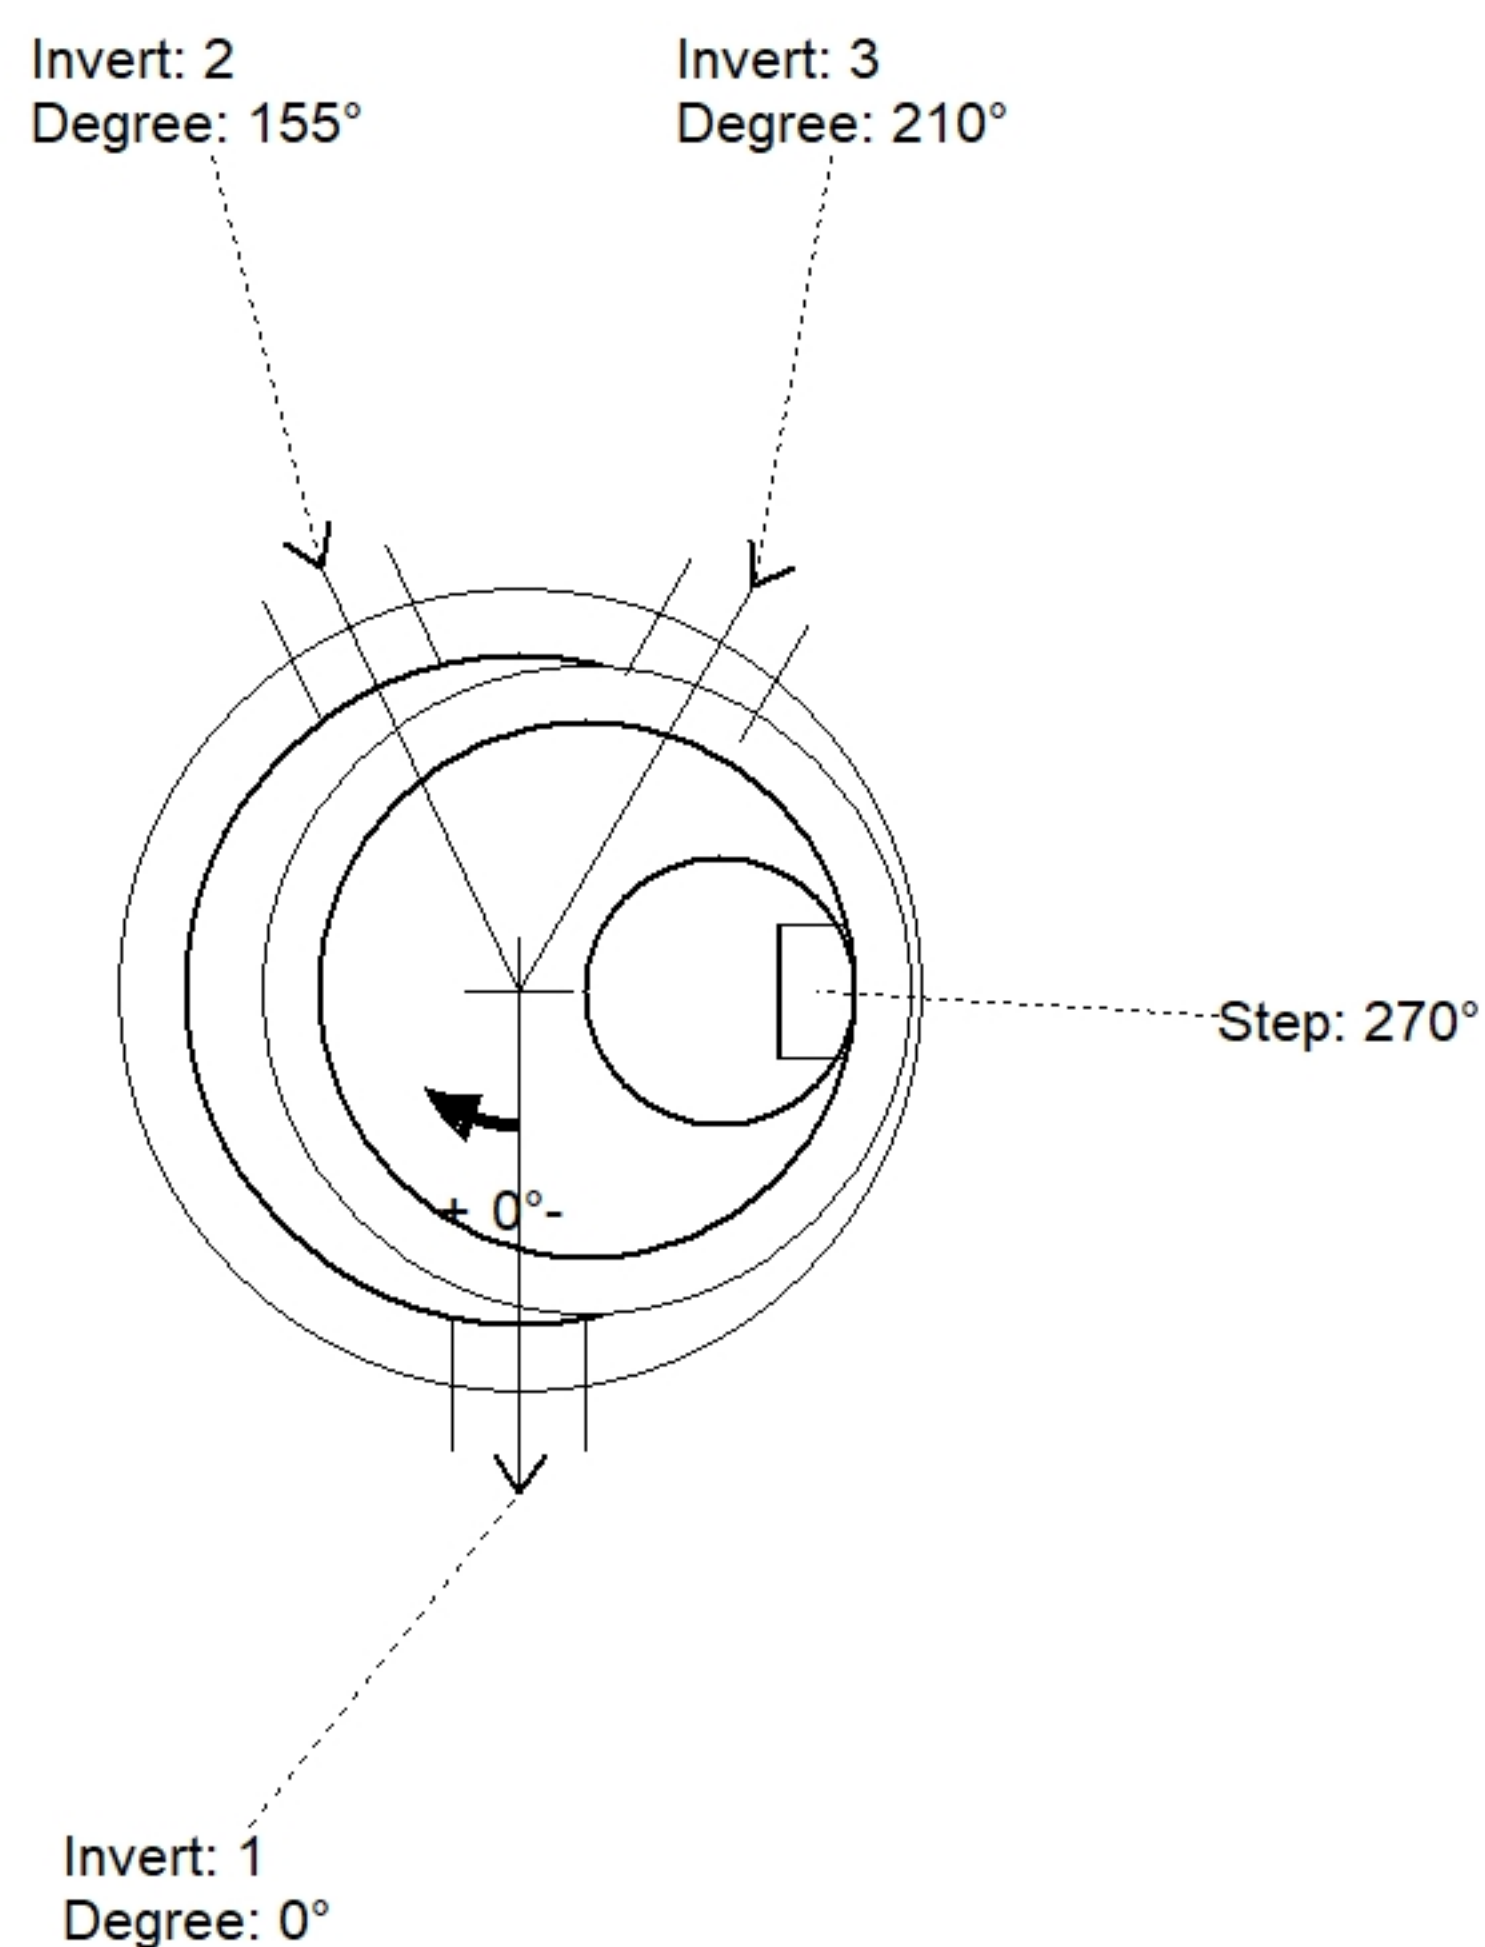

Position	Elev	Angle	Pipe	Pipe OD	Hole	Connector	Up (↓)	Ref
Rim	450'							
Reducer	444.766'							
Invert 1	438.35'	0°	8" DI	9"	12"	PSX 12M NYLO	0.004"	P1
Invert 2	438.45'	155°	8" DI	9"	12"	PSX 12M NYLO	1.204"	P1
Invert 3	438.45'	210°	8" DI	9"	12"	PSX 12M NYLO	1.204"	P1
Invert 4								
Invert 5								
Invert 6								
Invert 7								
Invert 8								

Default - Interior Dimensions

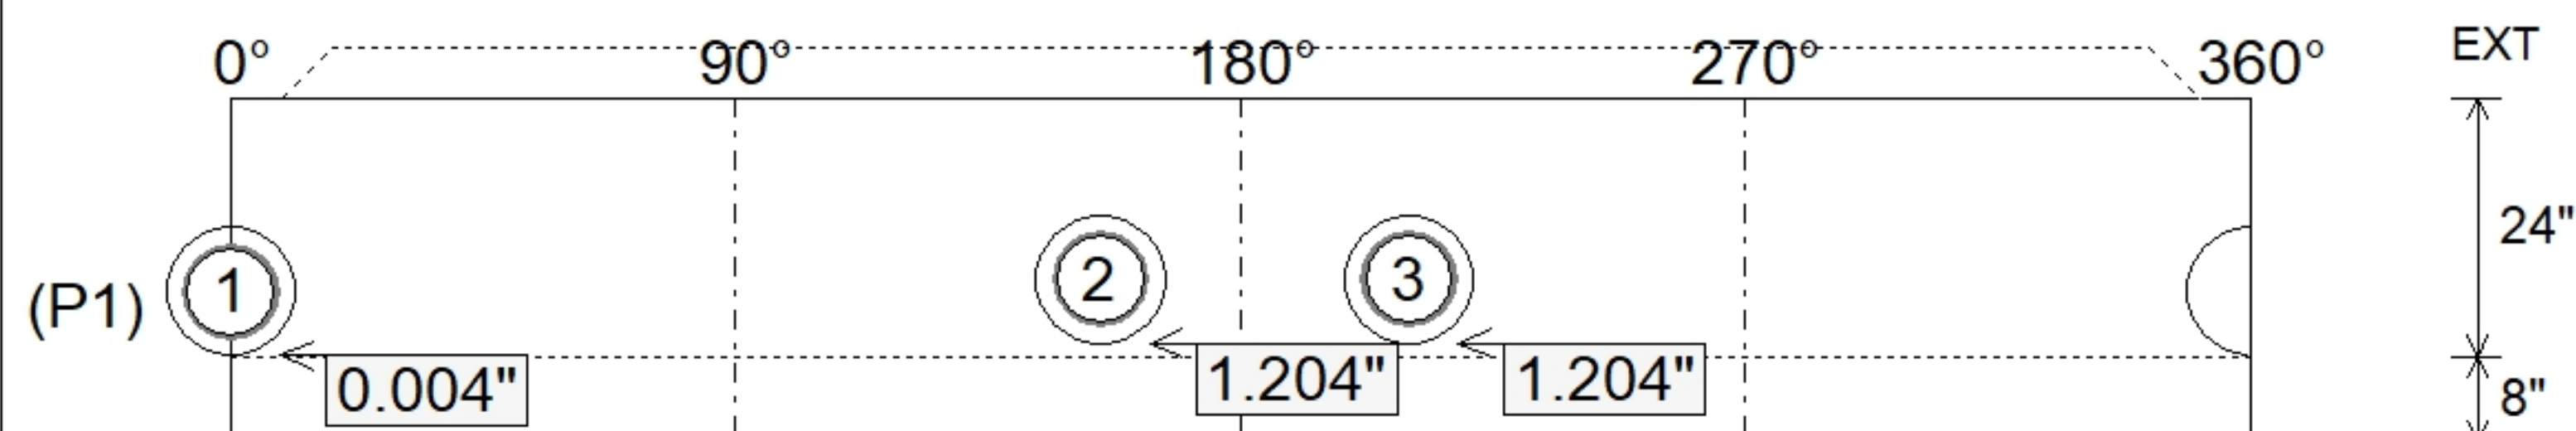

60" - MH BASE - 24" - (P1)

SUBMITTAL
APPROVED BY: