

Contractor: Pace Contracting, LLC

TECH: Jared - F

Plant: 100



Size: 72"

Rim to Invert: 17.12'

Floor Height: 0"


Slack: 0.44"

- RISER/WALLS (As .18)


12) MH Step ML-10-TDS-NCR - 10"

0 lb


Structure Total: 26086 lb

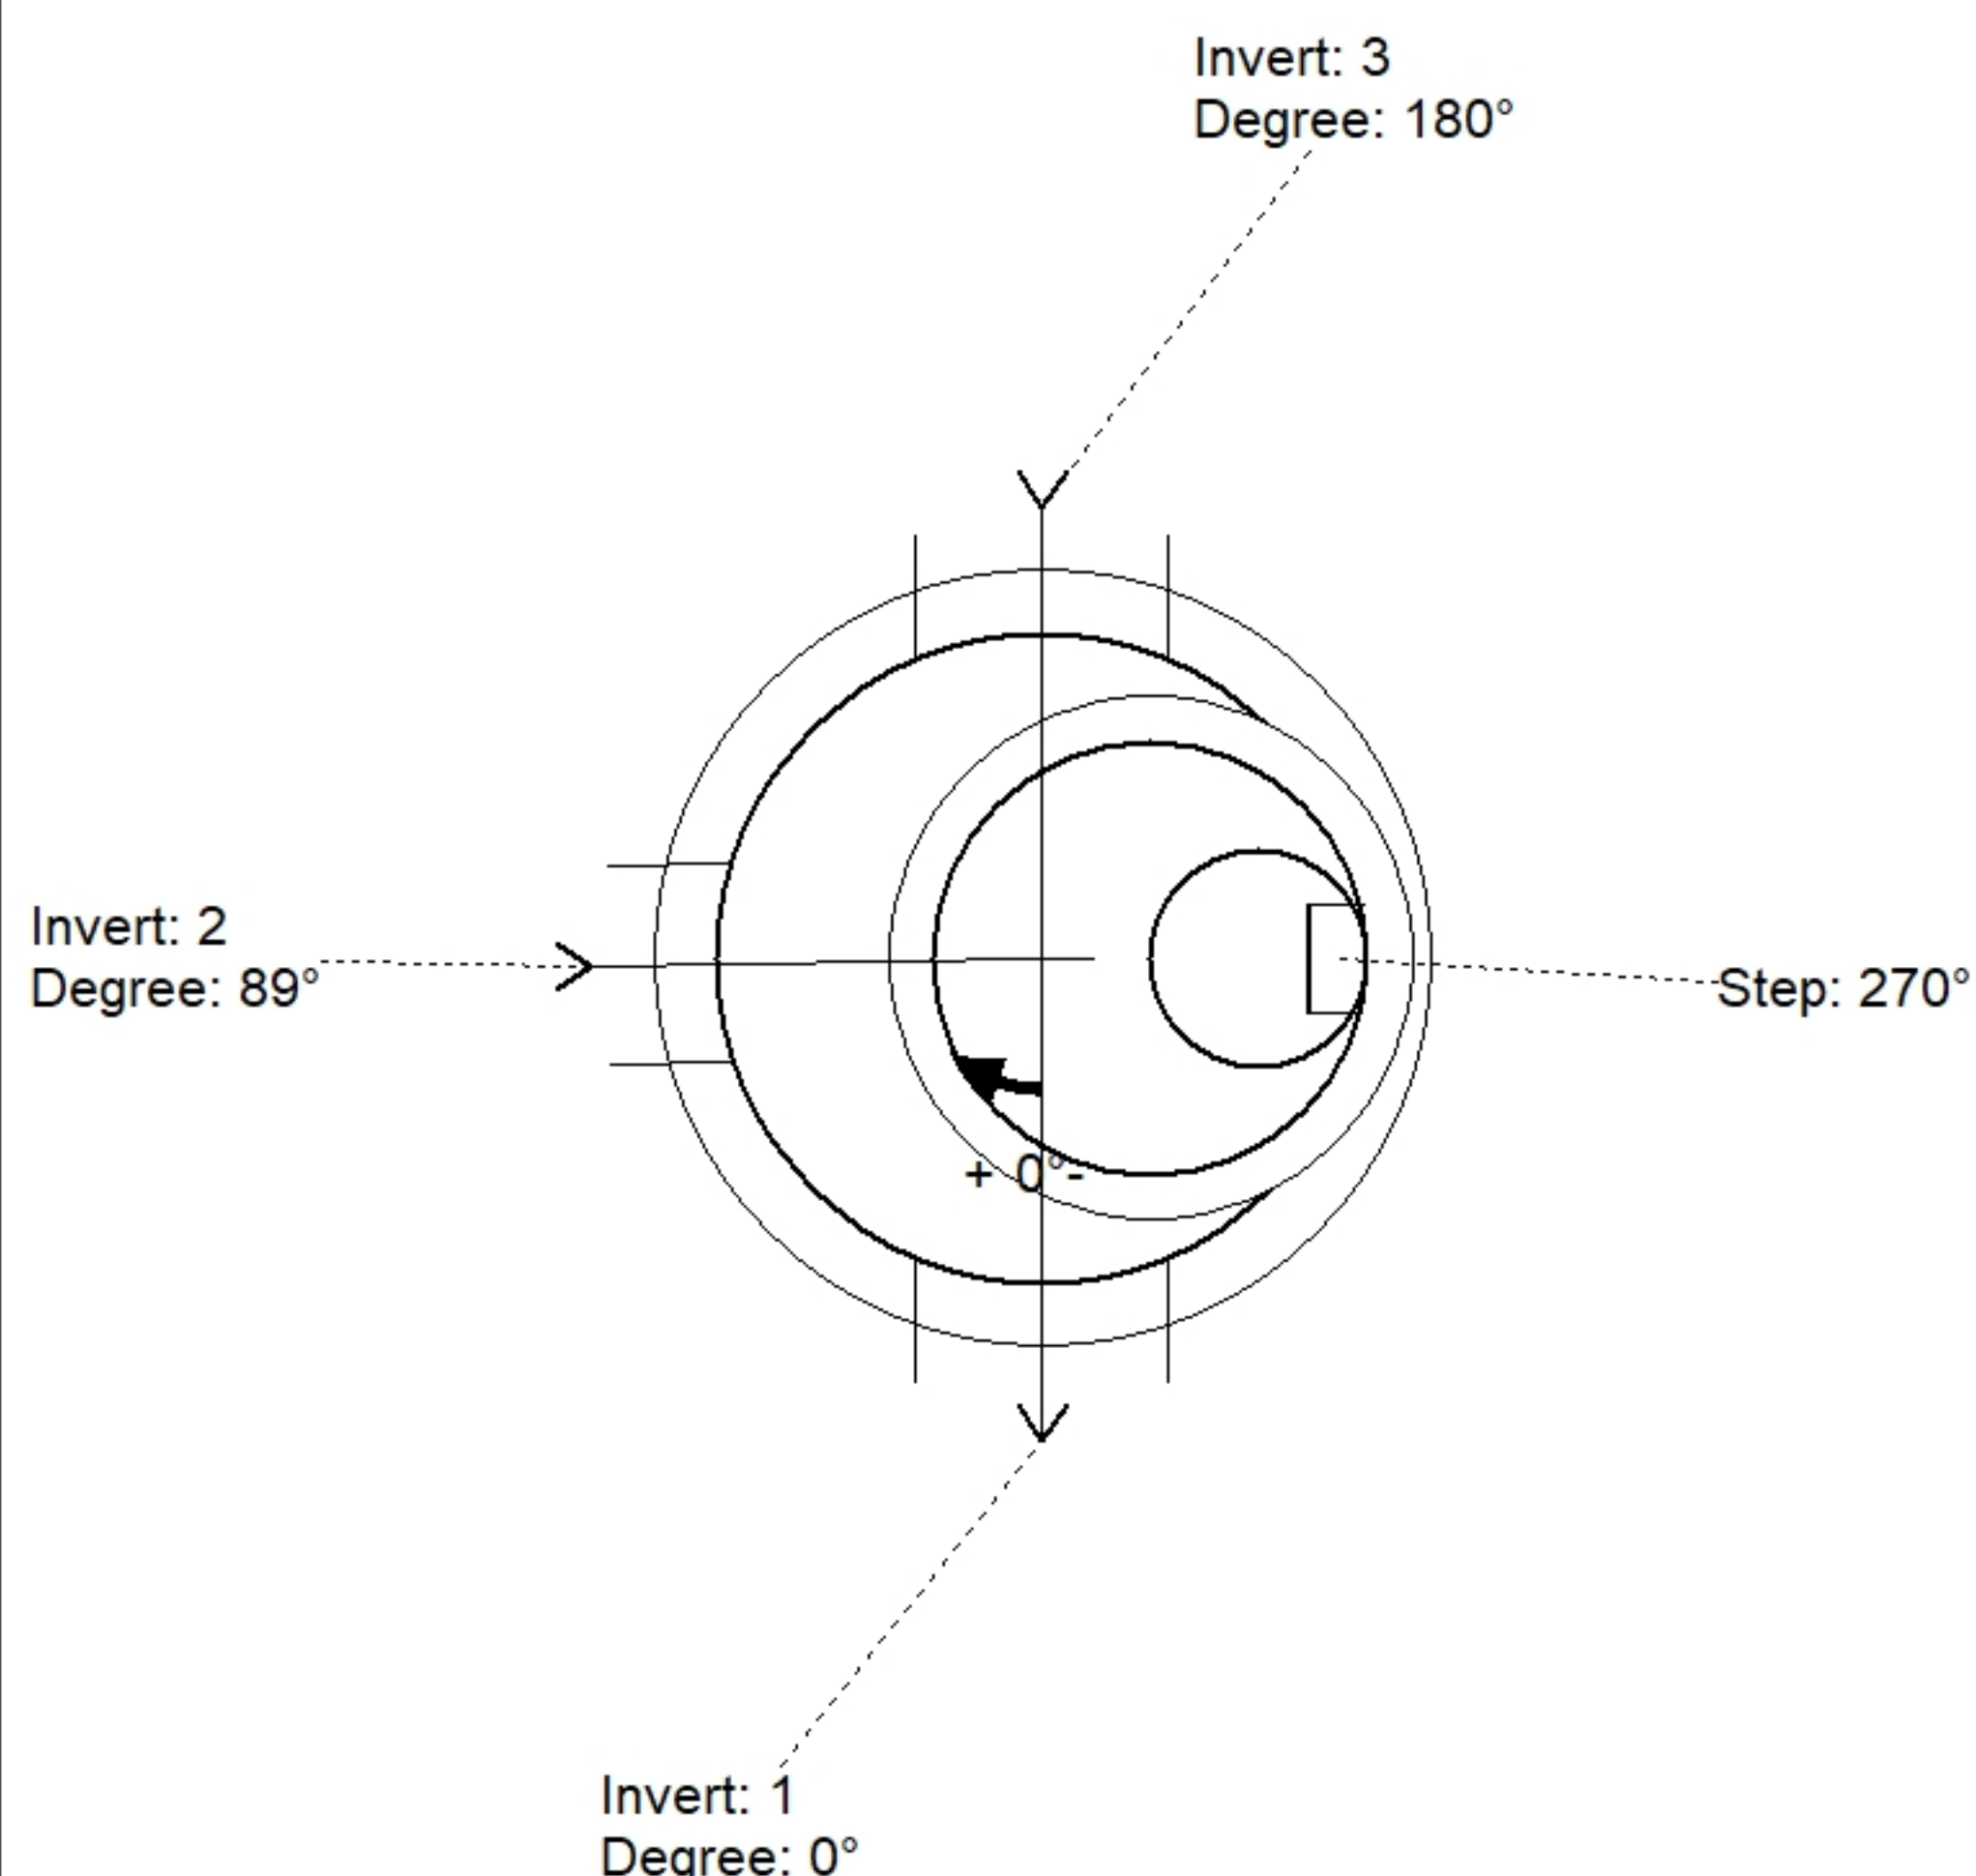

Position	Elev	Angle	Pipe	Pipe OD	Hole	Connector	Up (↓)	Ref
Rim	419.92'							
Reducer	413.55'							
Invert 1	402.8'	0°	24" PVC F679	24.8"	28" x 30"	DOGHOUSE 28"x30"	1"	P2
Invert 2	410.47'	89°	18" PVC F679	18.701"	22"	Kor-N-Seal2 S206-22	17.04"	P3
Invert 3	402.9'	180°	24" PVC F679	24.8"	28" x 30"	DOGHOUSE 28"x30"	2.2"	P2
Invert 4								
Invert 5								
Invert 6								
Invert 7								
Invert 8								

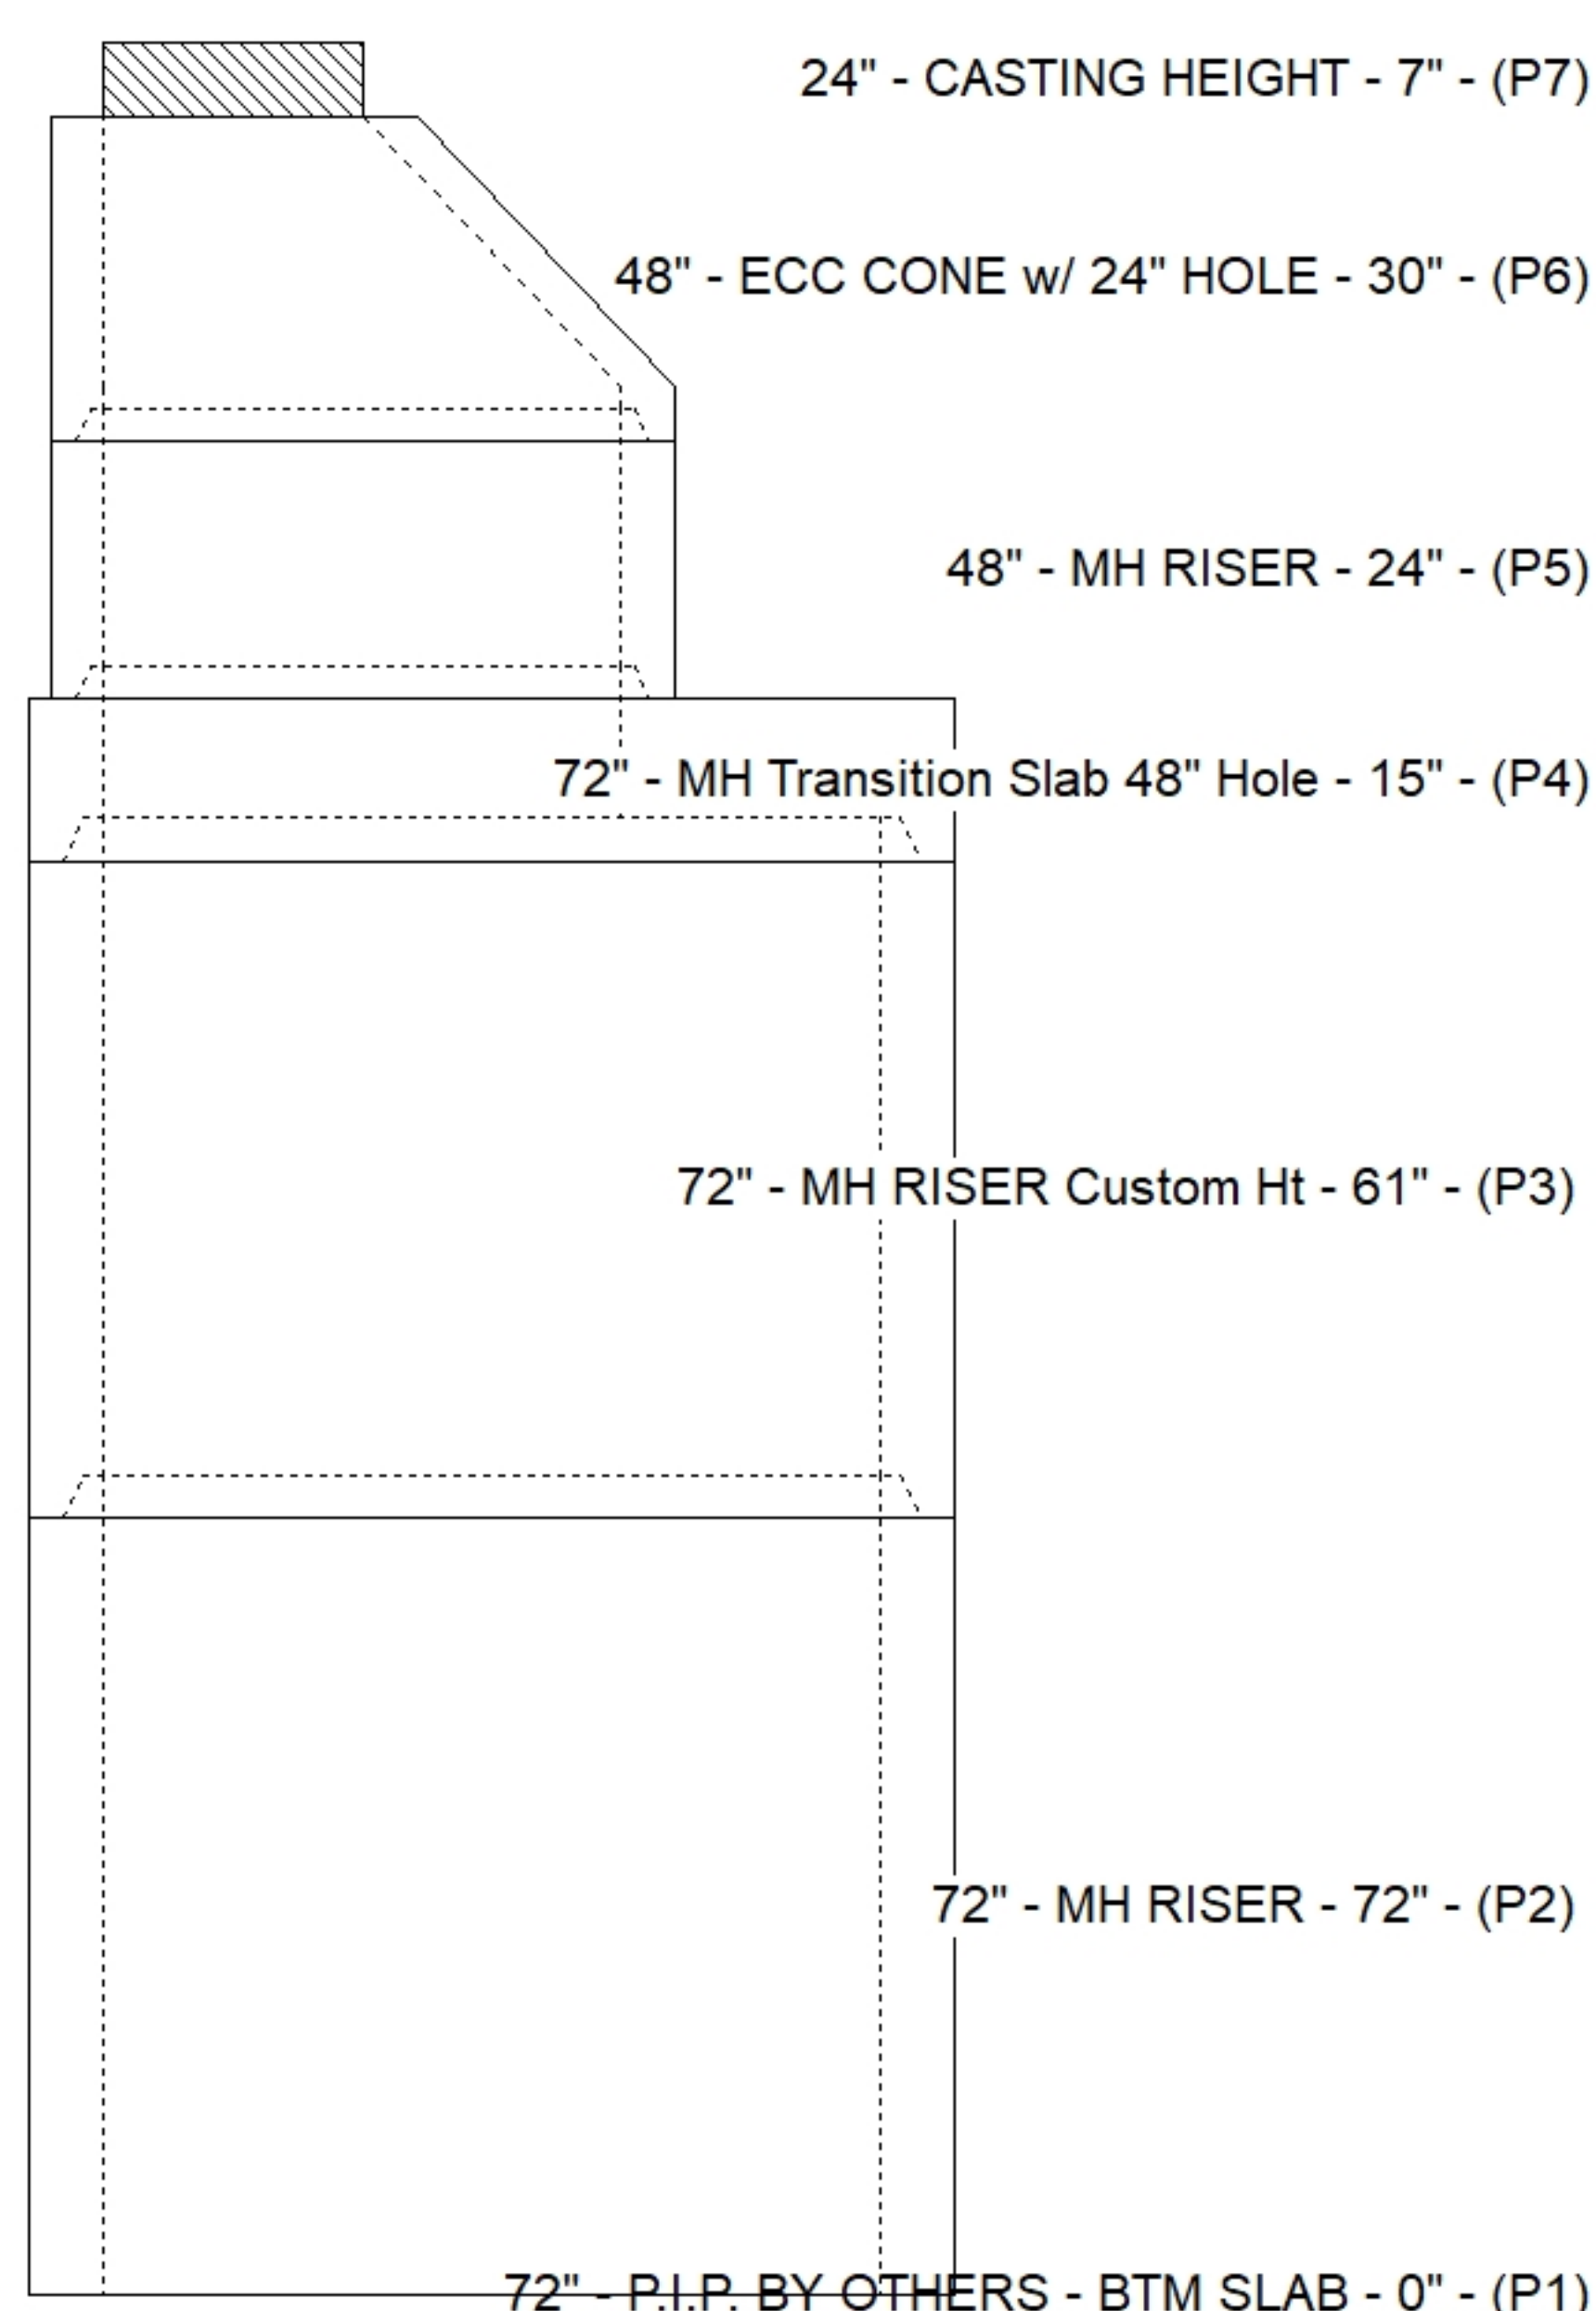

Default - Interior Dimensions

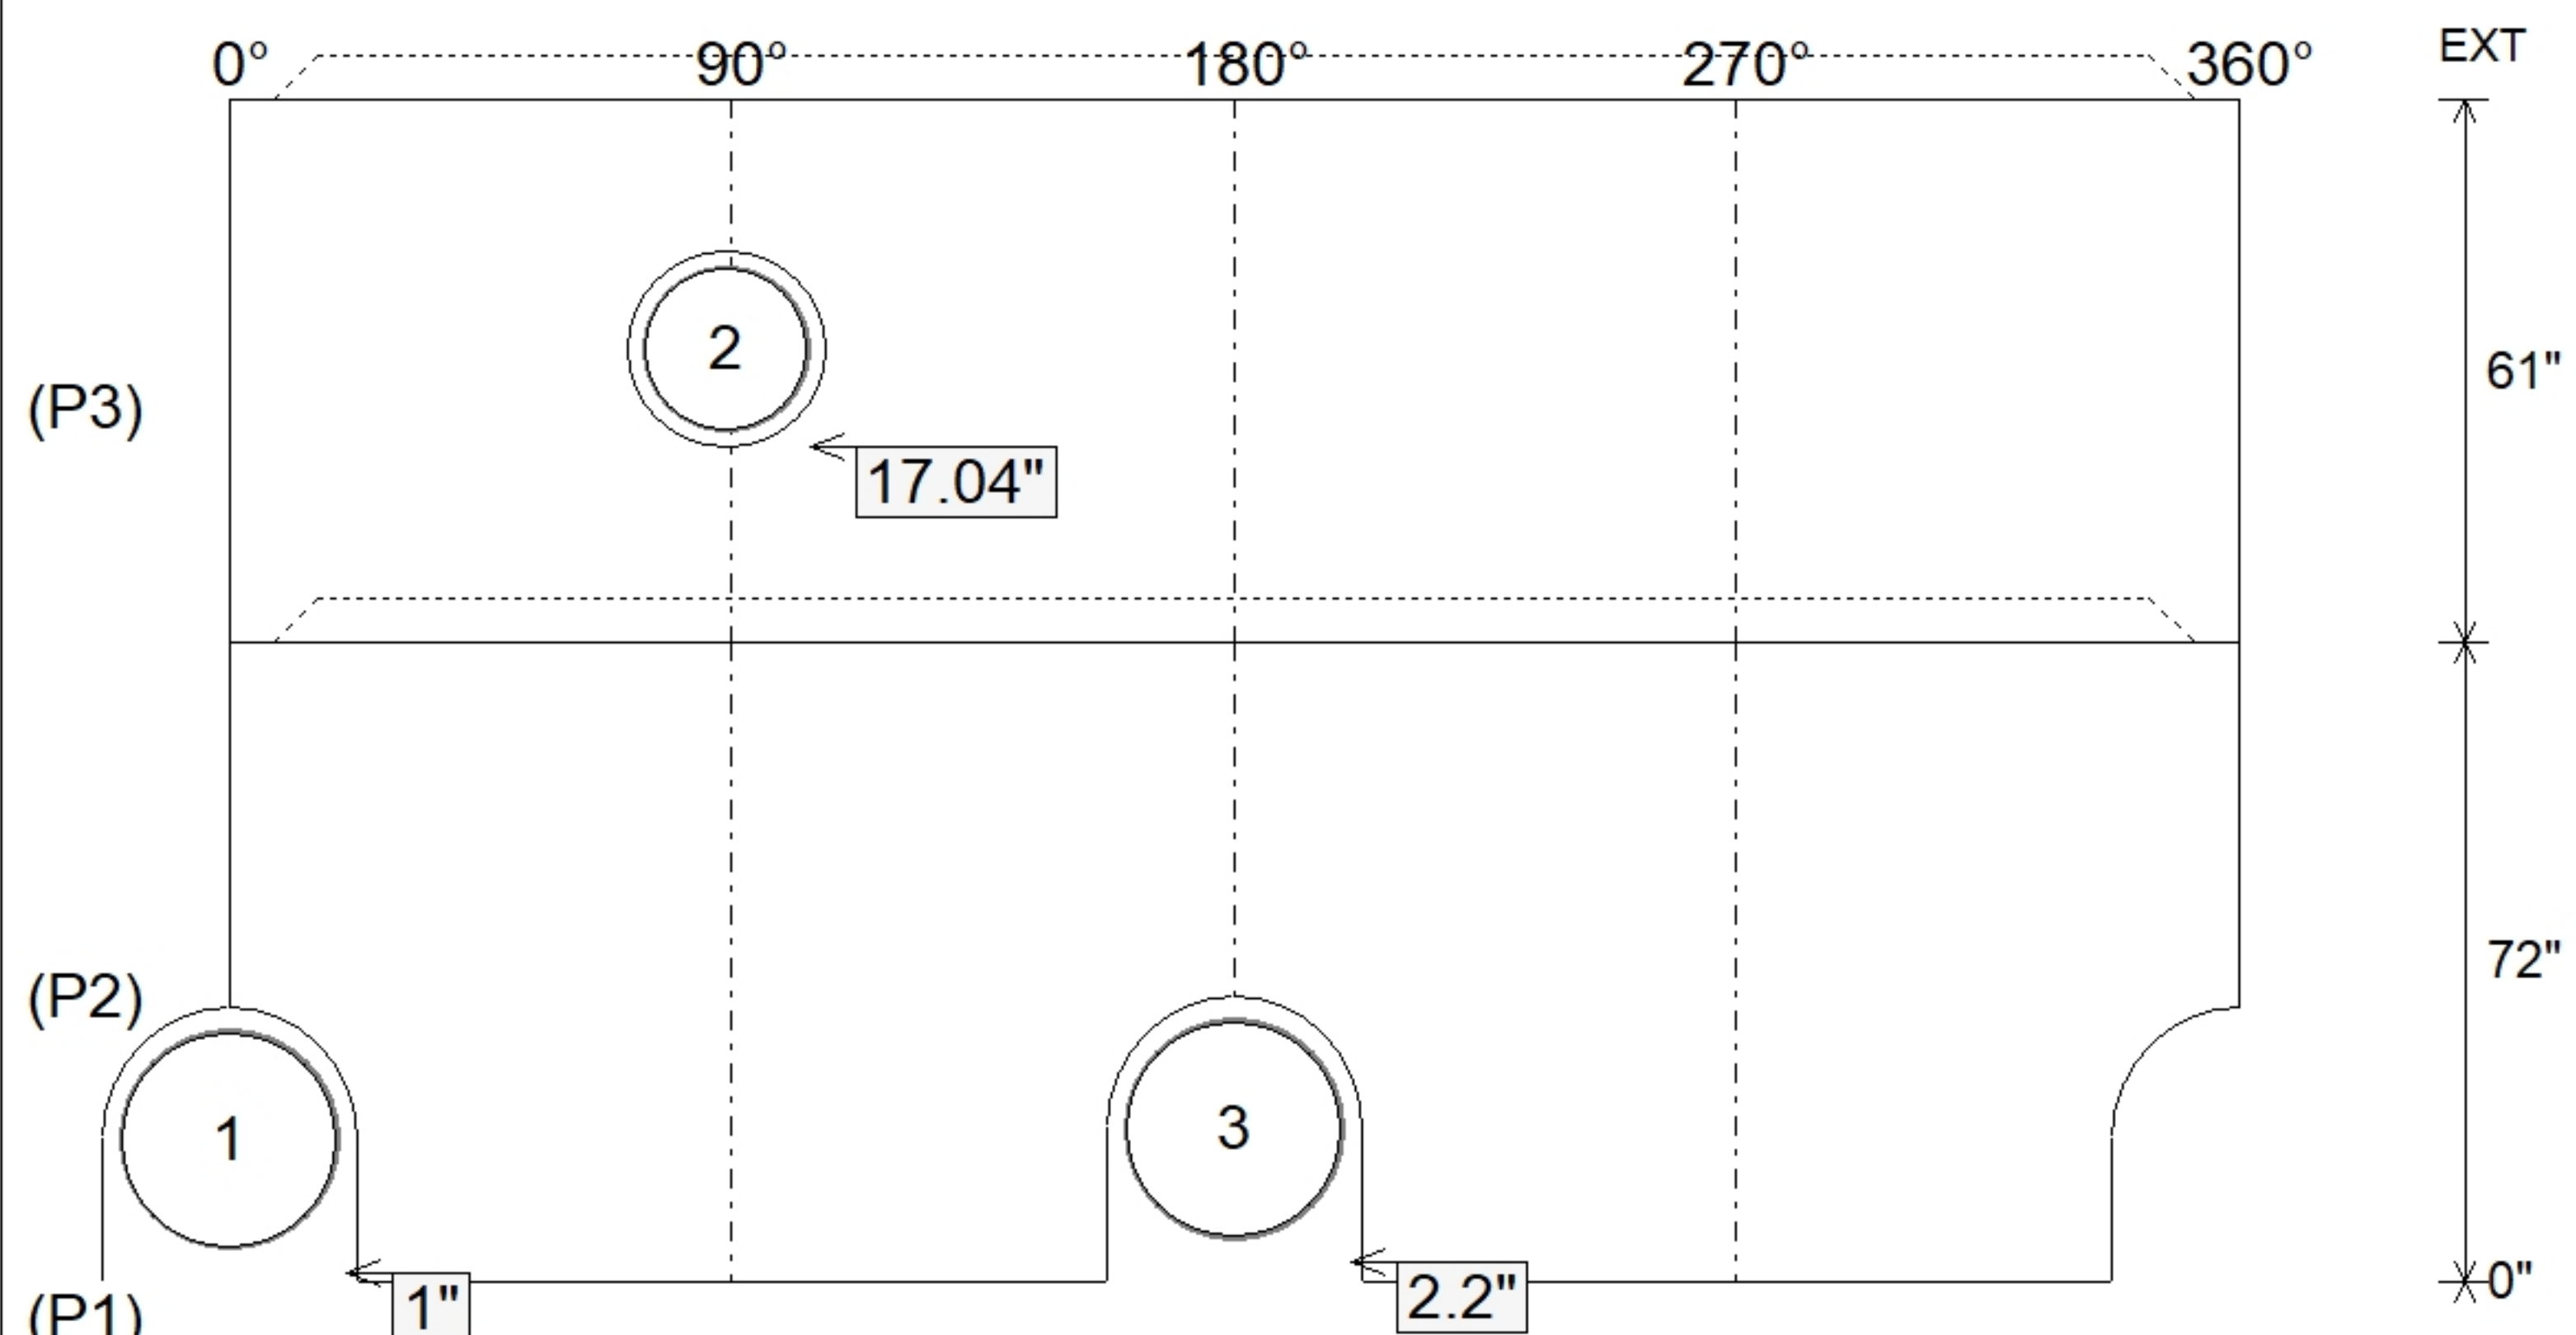

Submittal Drawing
8/3/2026 9:43:51 AM

SUBMITTAL
APPROVED BY: