

Contractor: Pace Contracting, LLC

TECH: Jared - F

Plant: 100



Size: 48"

Rim to Invert: 5.99'

Floor Height: 6"



Slack: 0.88"

- FLOOR (As .31) #5 BARS AT 12" C.C.E.W.

4) MH Step ML-10-TDS-NCR - 10"


0 lb

Structure Total: 7831 lb

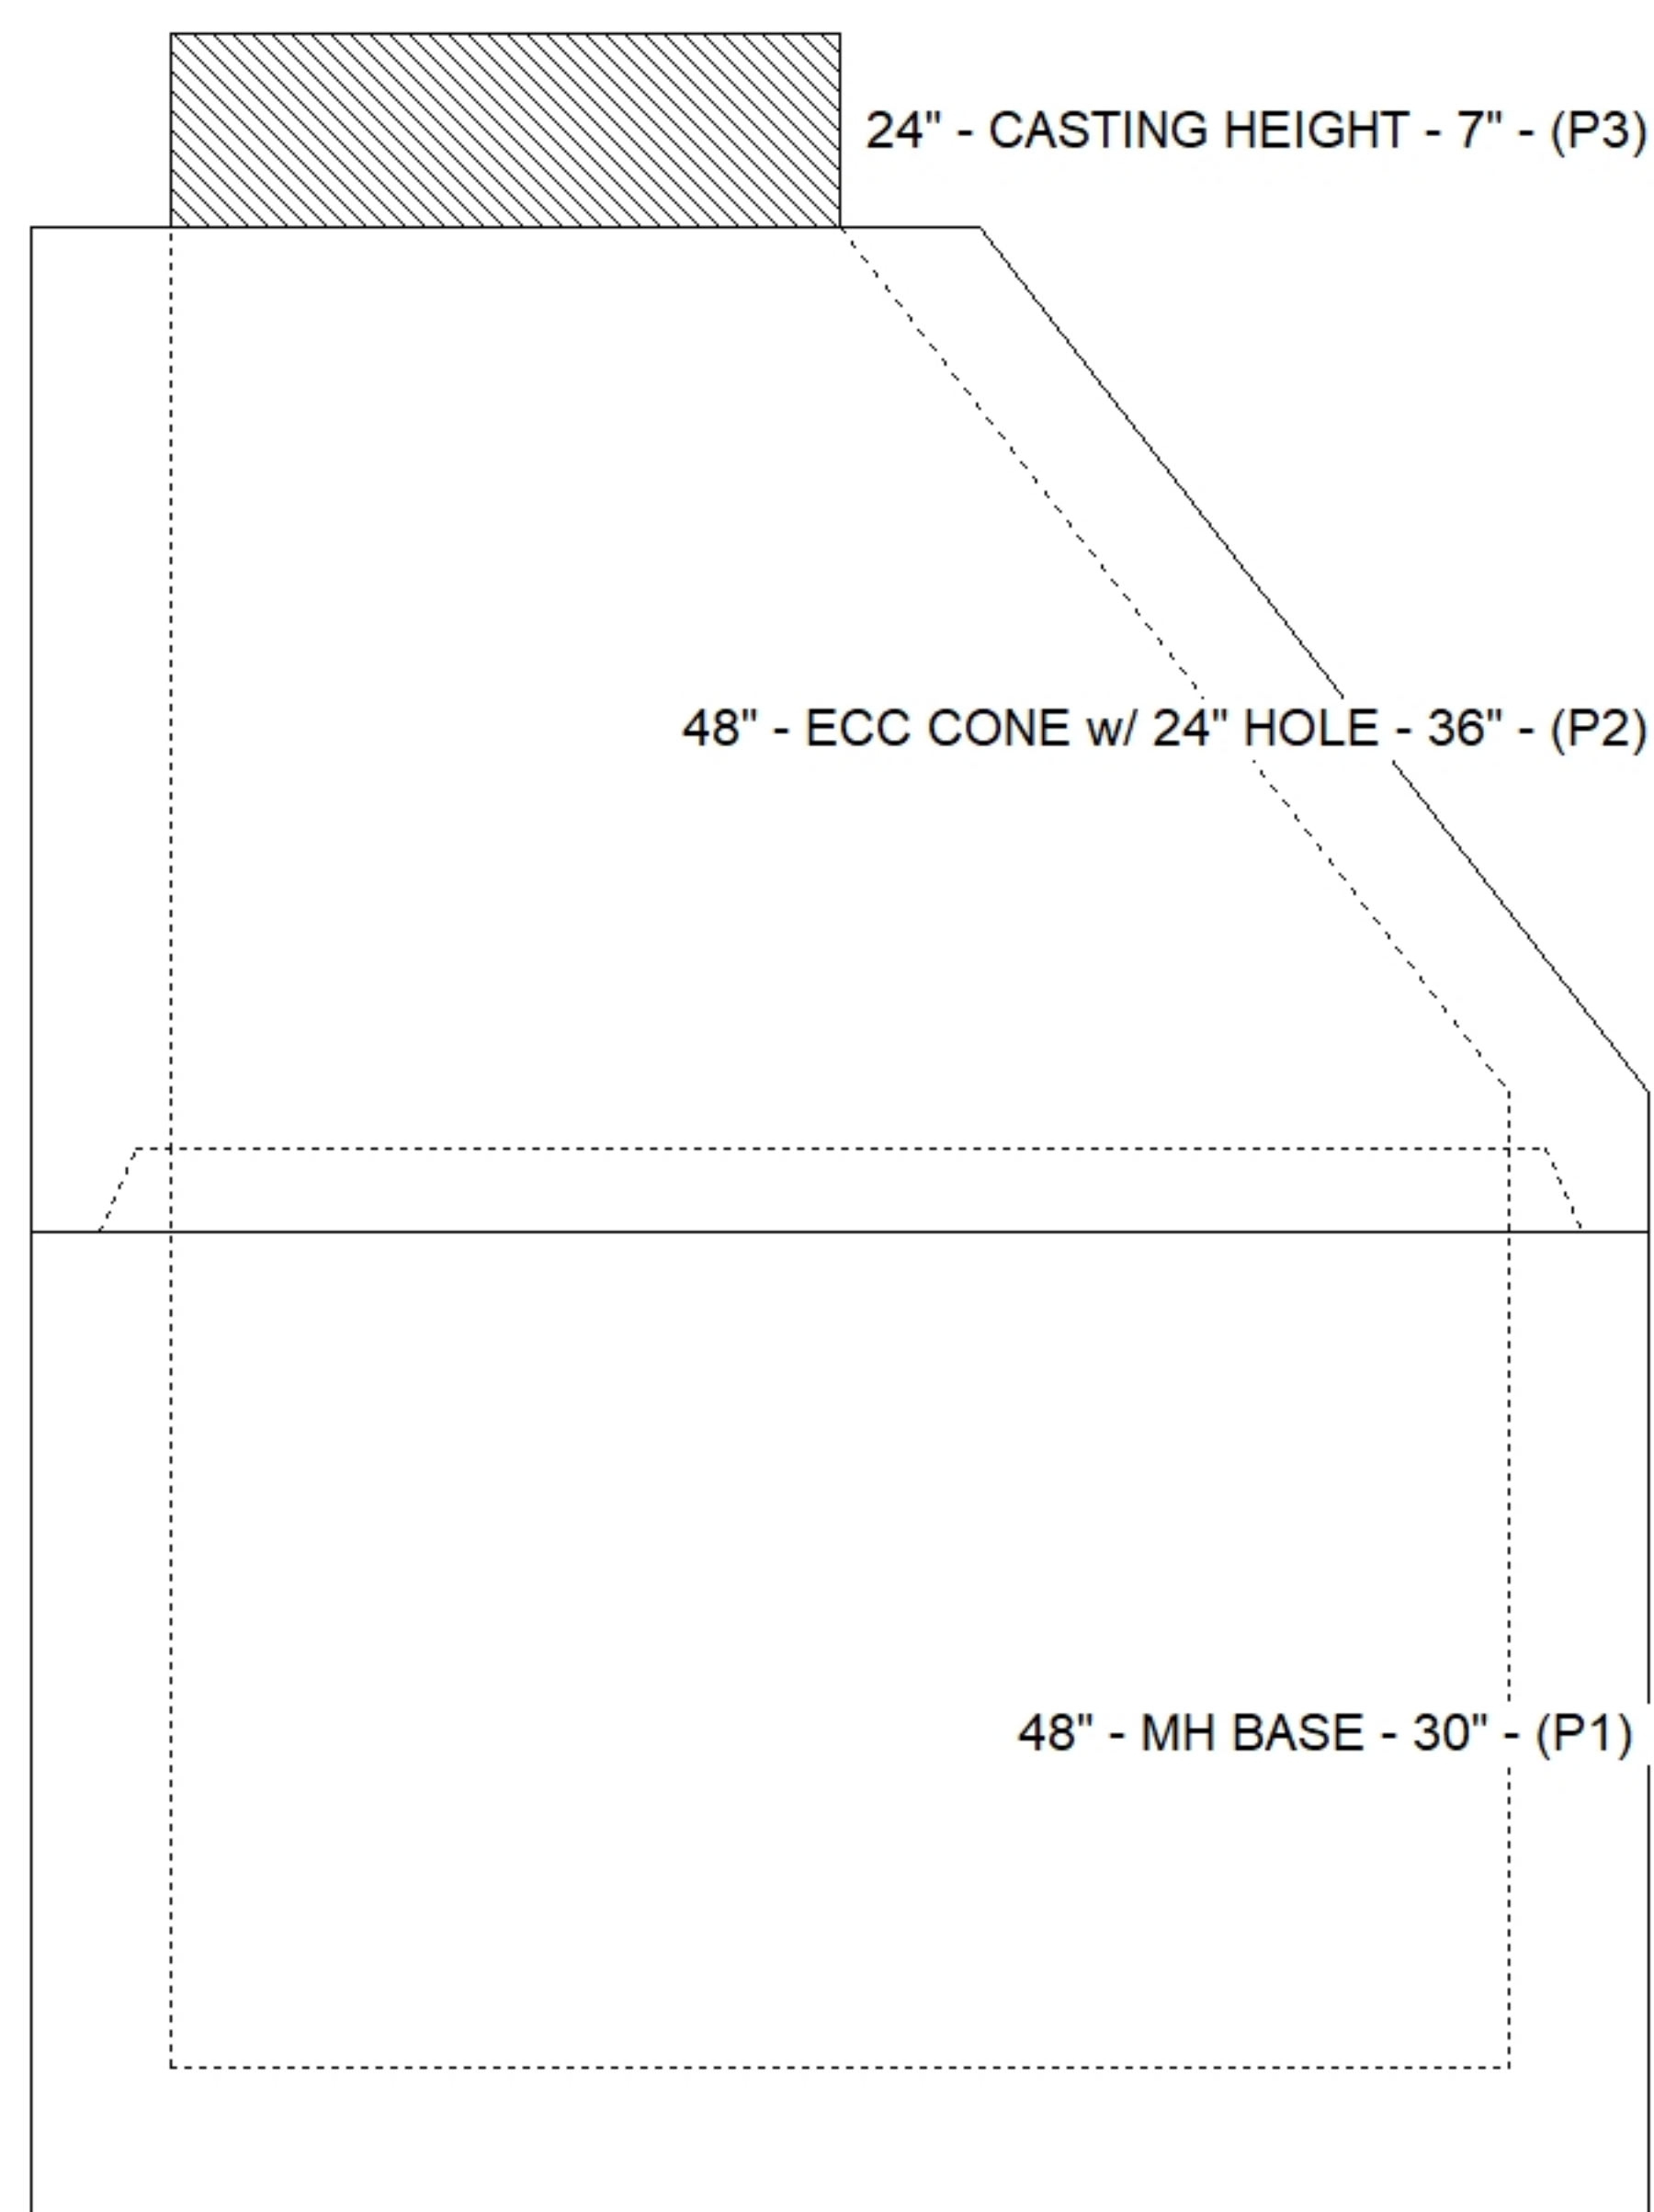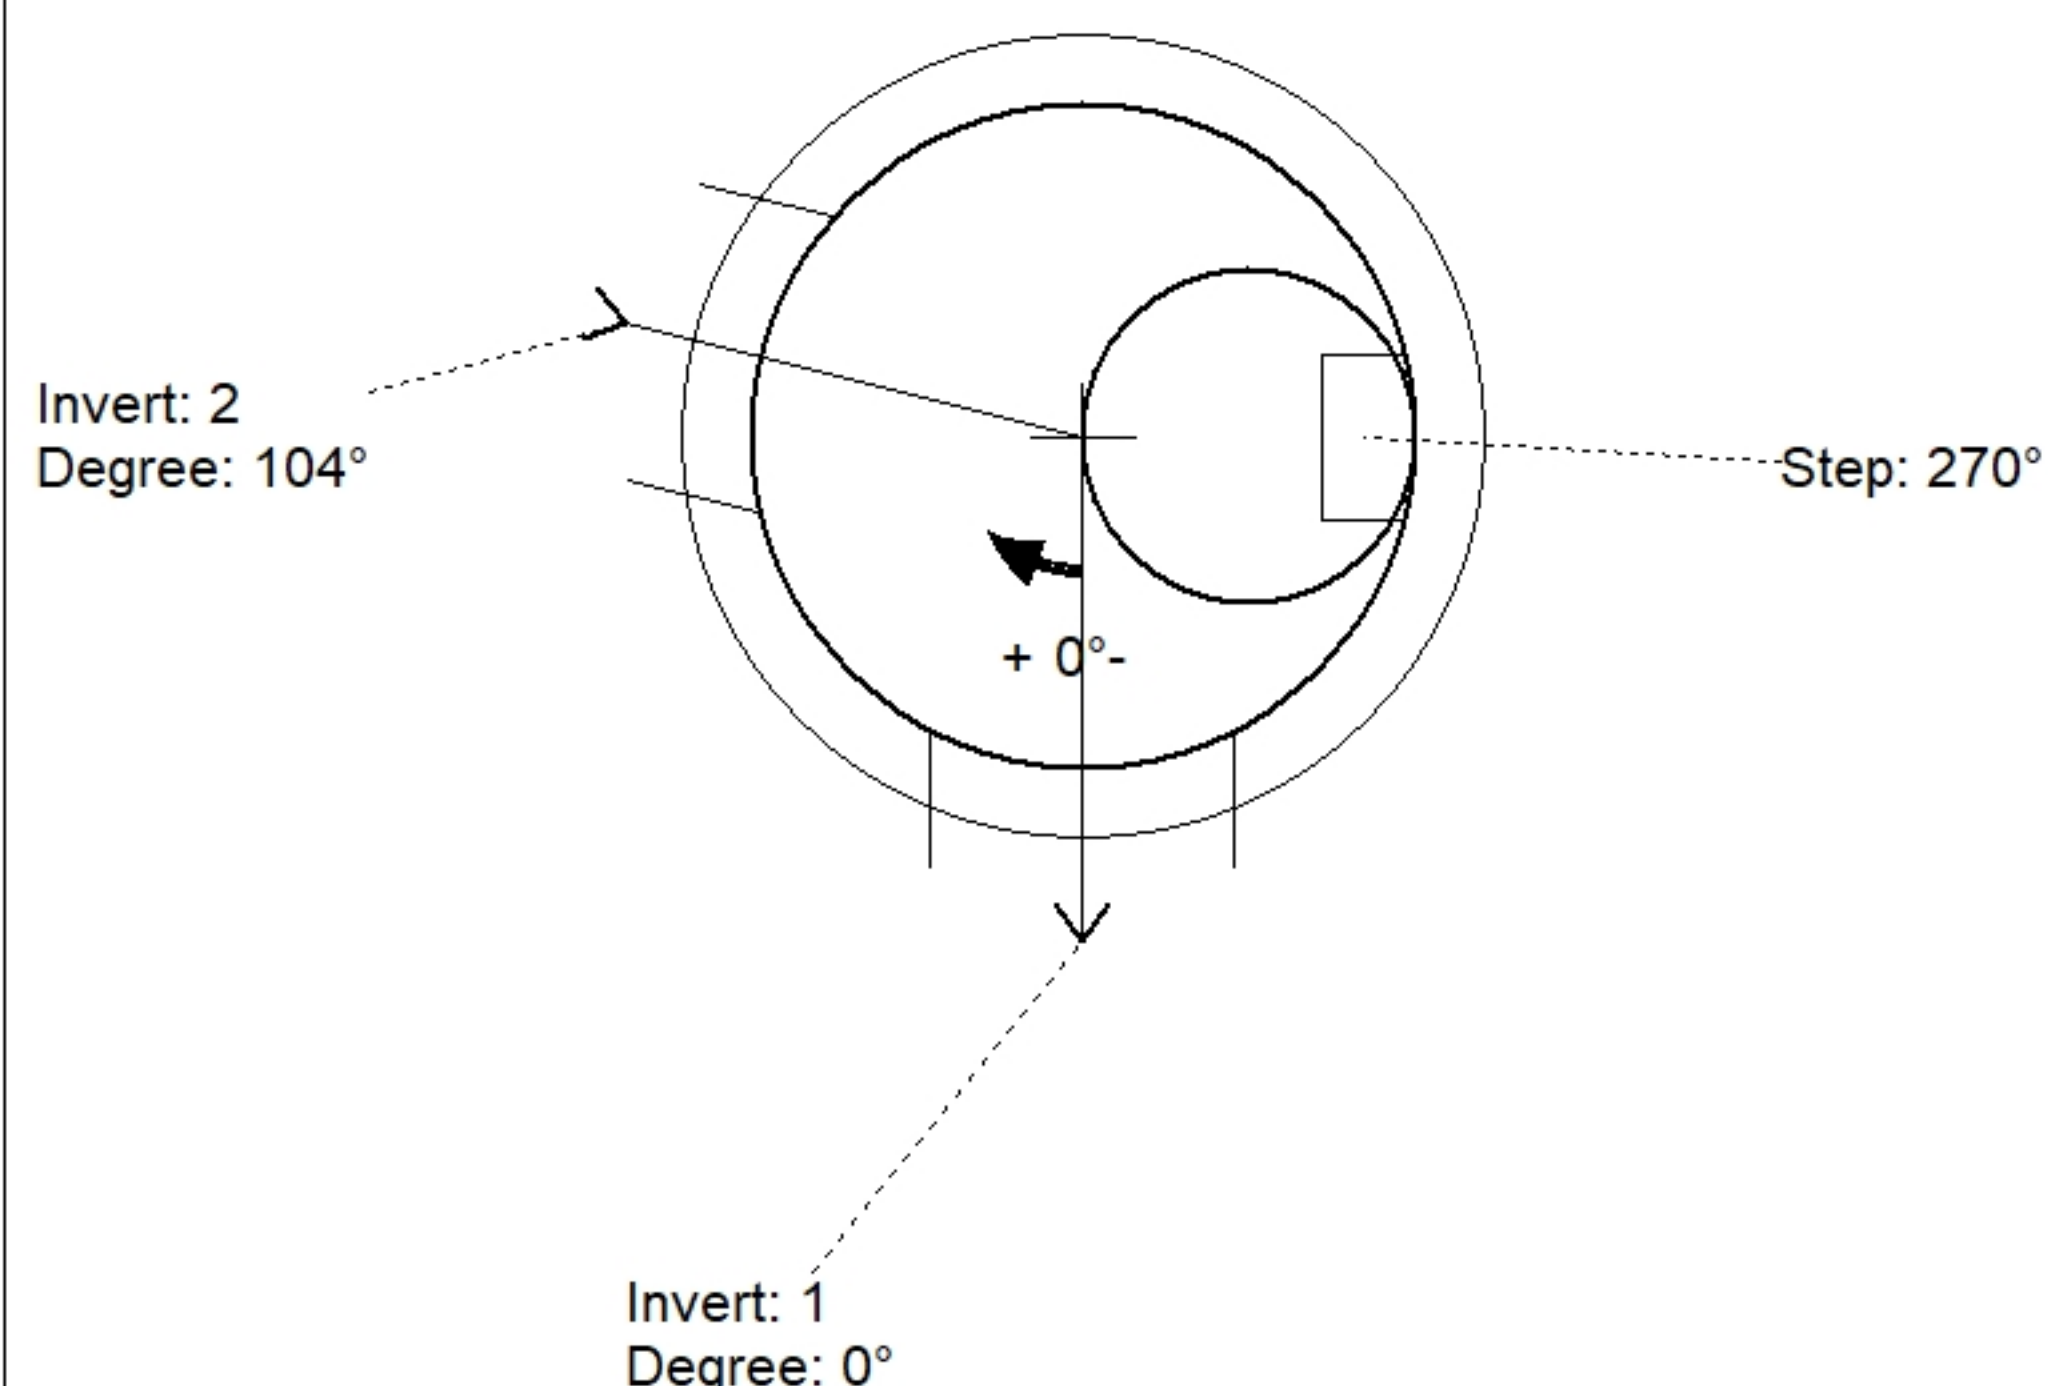

Position	Elev	Angle	Pipe	Pipe OD	Hole	Connector	Up ()	Ref
Rim	420.9'							
Reducer								
Invert 1	414.91'	0°	18" PVC F679	18.701"	22"	Kor-N-Seal2 S206-22	0"	P1
Invert 2	415.01'	104°	18" PVC F679	18.701"	22"	Kor-N-Seal2 S206-22	1.2"	P1
Invert 3								
Invert 4								
Invert 5								
Invert 6								
Invert 7								
Invert 8								

Default - Interior Dimensions

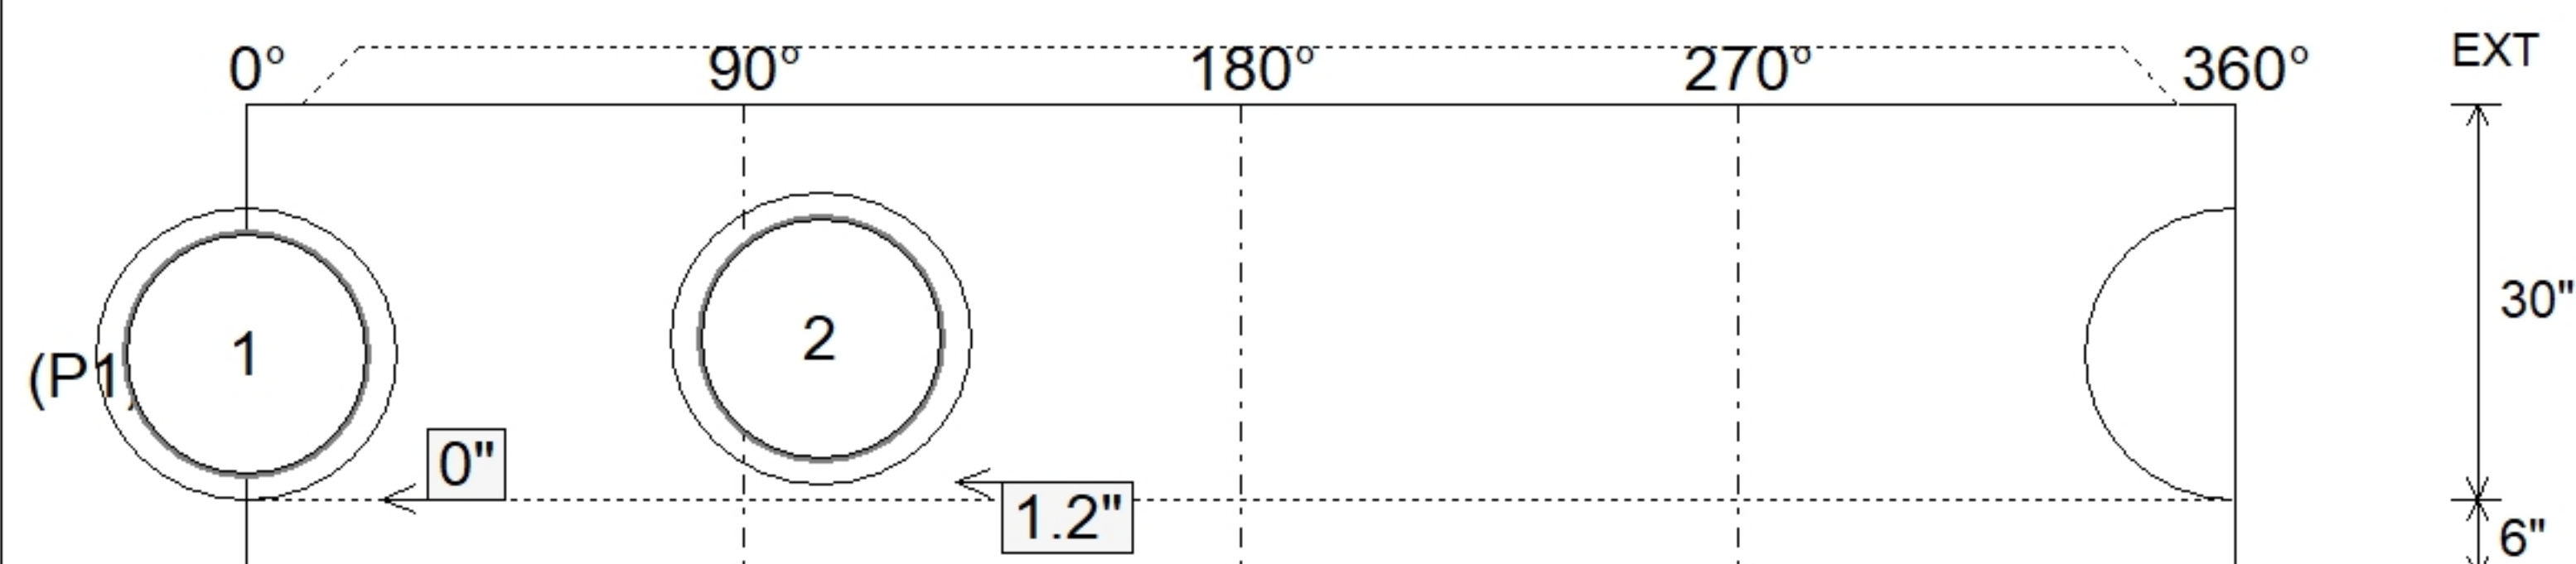

Submittal Drawing
6/8/2026 10:33:38 AM

SUBMITTAL
APPROVED BY: