

Contractor: Pace Contracting, LLC

TECH: Jared - F

Plant: 100




Slack: 1"

- FLOOR (As .31) #5 BARS AT 12" C.C.E.W.

3) MH Step ML-10-TDS-NCR - 10"


0 lb

Structure Total: 6144 lb

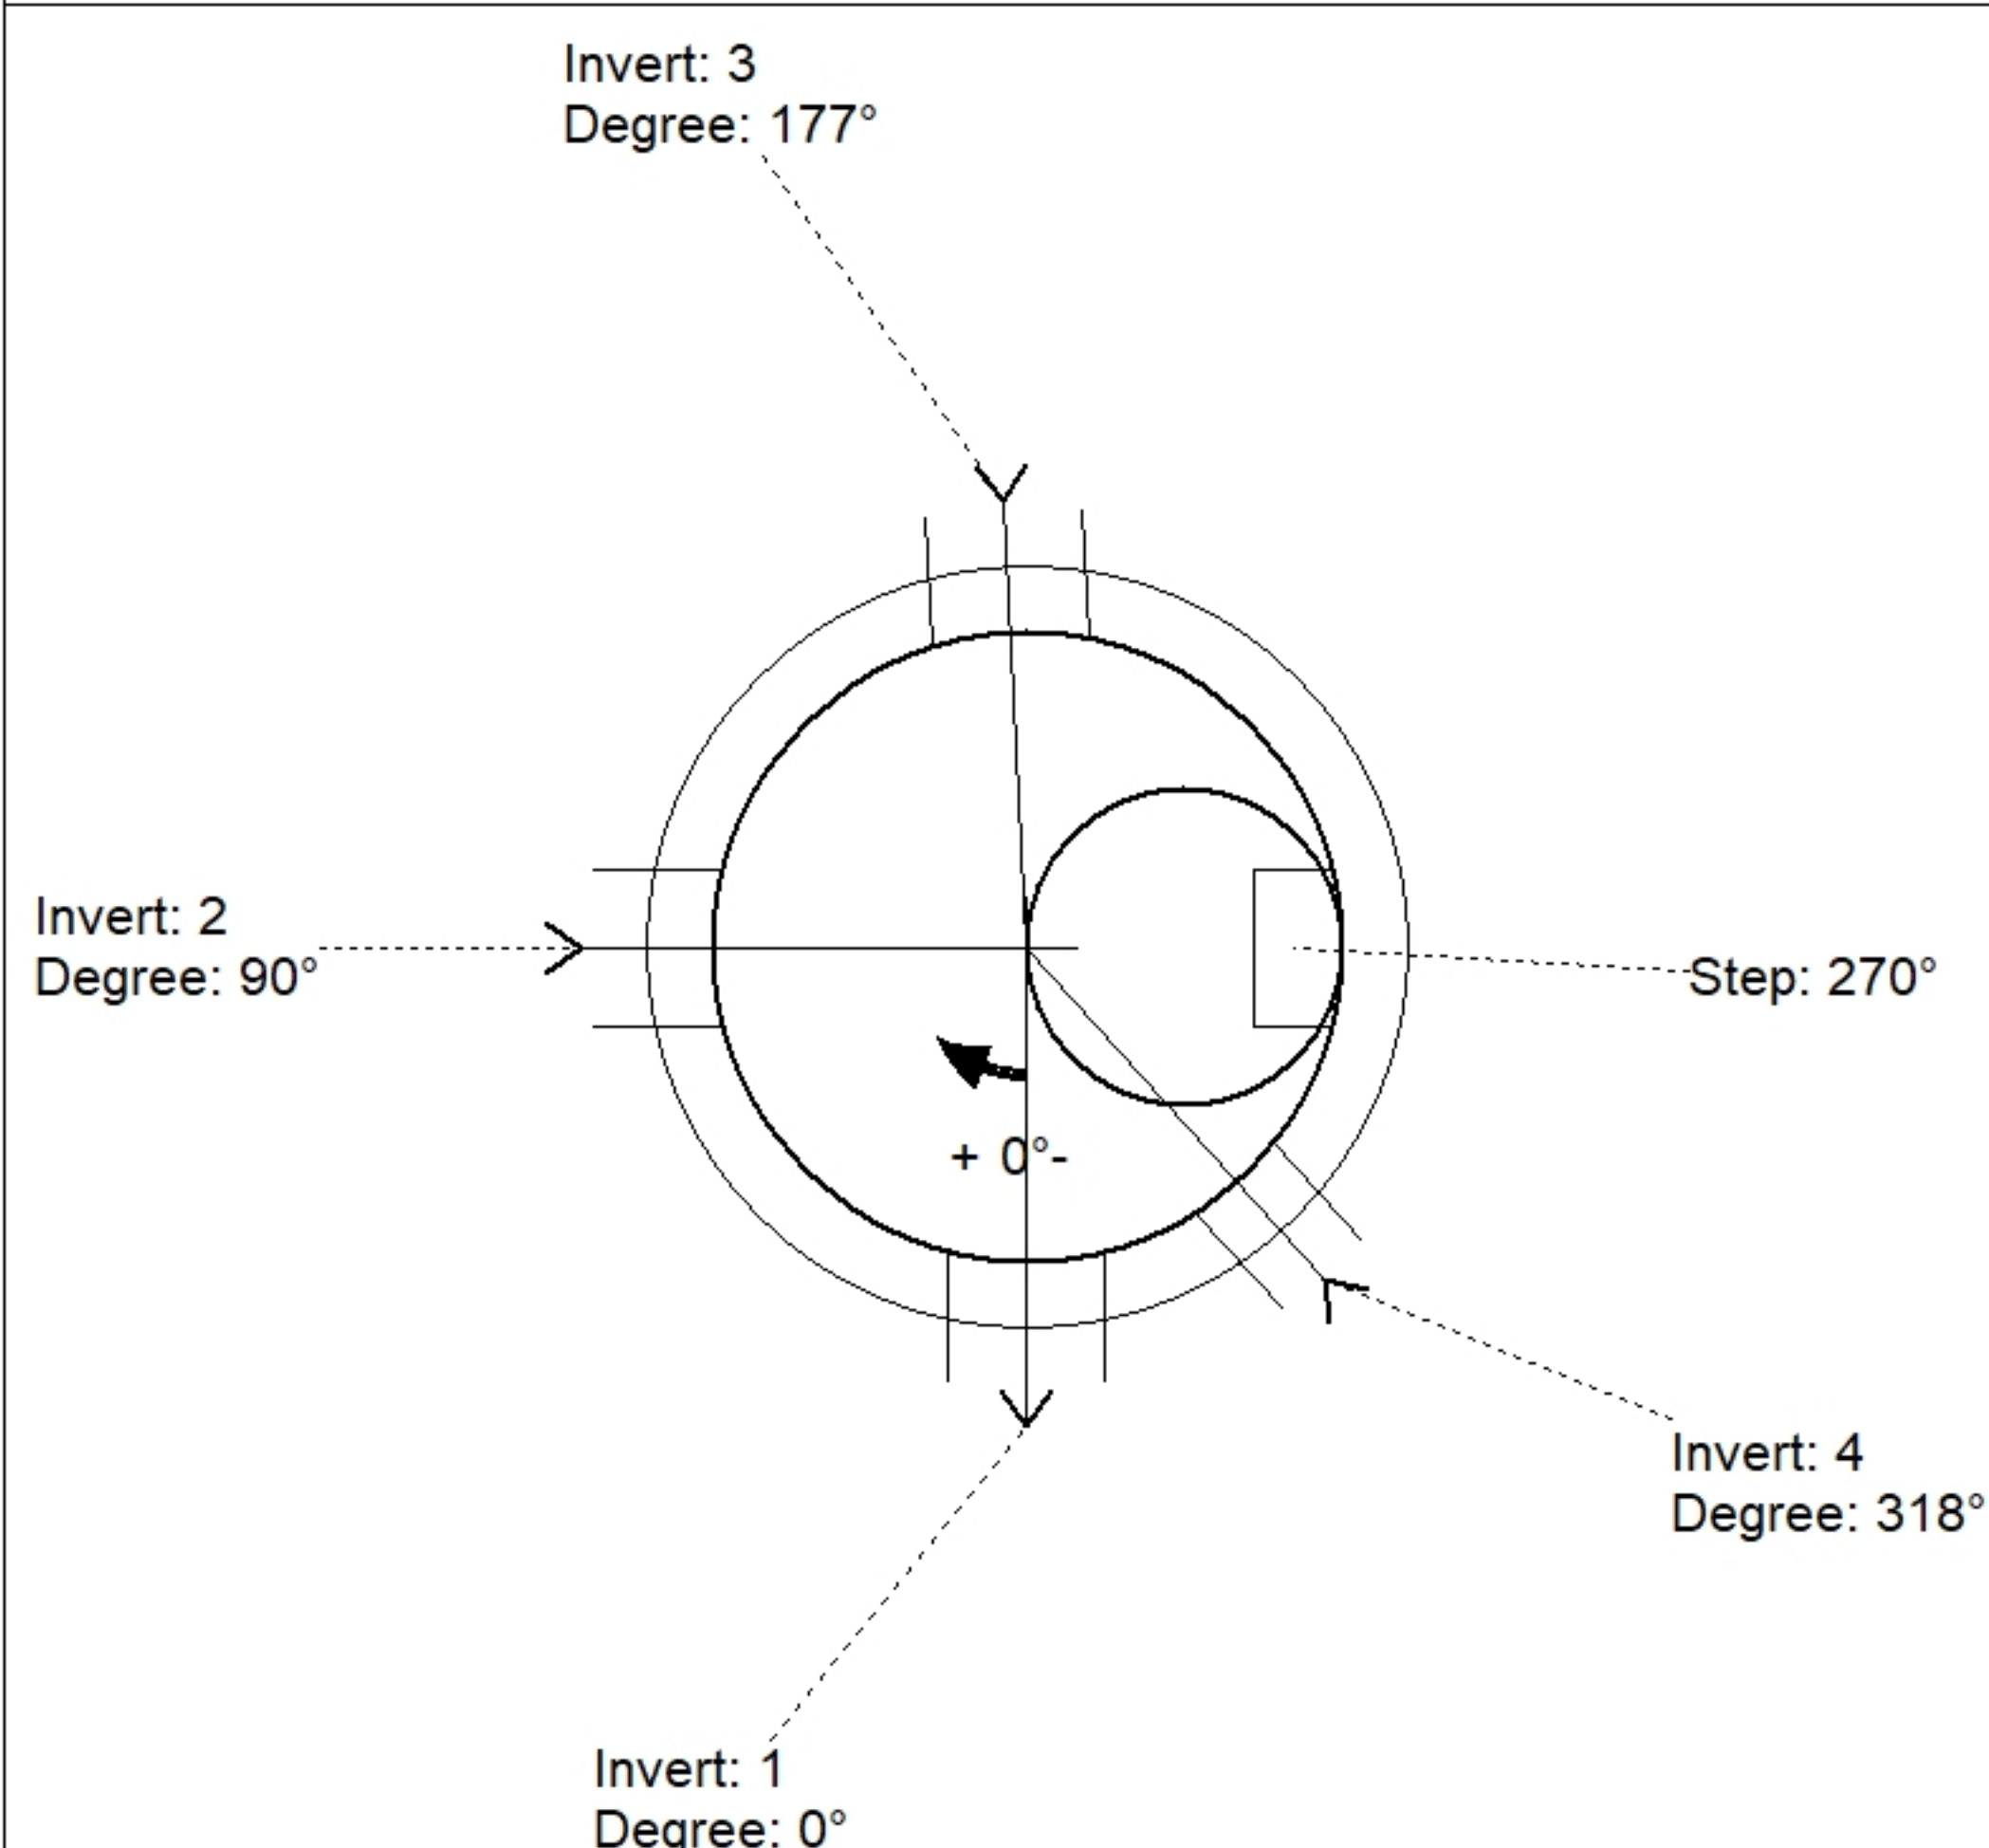

Position	Elev	Angle	Pipe	Pipe OD	Hole	Connector	Up (')	Ref
Rim	446.9'							
Reducer								
Invert 1	442.4'	0°	8" DI	9"	12"	PSX 12M NYLO	0"	P1
Invert 2	442.5'	90°	6" DI	6.875"	12"	PSX 12-06 NYLO	0.2"	P1
Invert 3	442.5'	177°	6" DI	6.875"	12"	PSX 12-06 NYLO	0.2"	P1
Invert 4	442.75'	318°	4" DI	4.75"	8"	PSX 8QRS-S NYLO	4.2"	P1
Invert 5								
Invert 6								
Invert 7								
Invert 8								

48" - MH BASE - 24" - (P1)

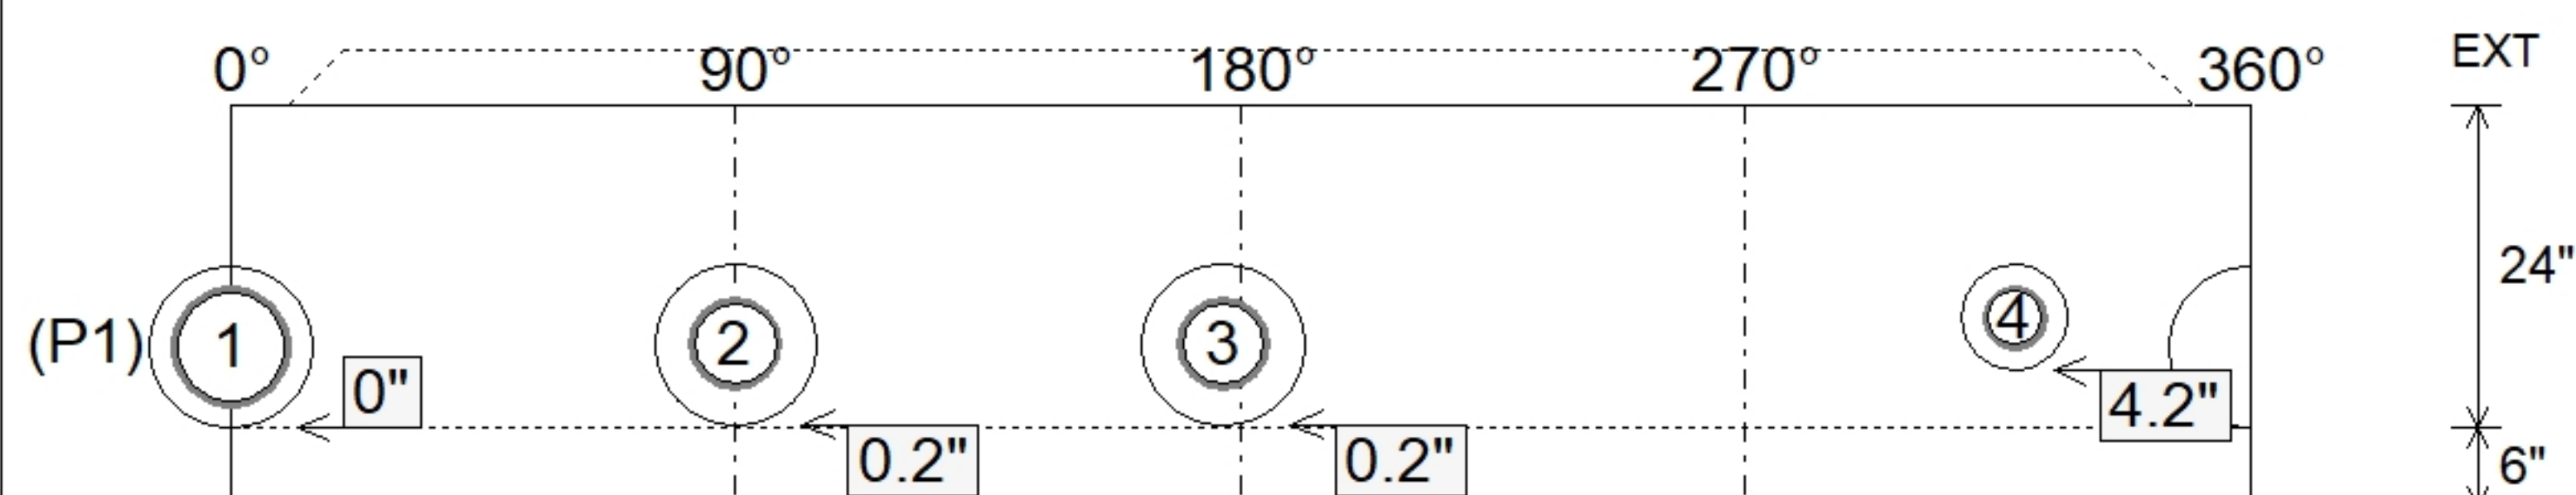

SUBMITTAL
APPROVED BY: