

Contractor: Pace Contracting, LLC

TECH: Jared - F

Plant: 100



Spec: Sanitary
Type: SAN.MH
Size: 120"

Invert: 439'

Rim to Invert: 10'

Floor (Top): 438.5'

Floor Height: 12"

Overall Height: 11.5'

Slack: 0"


1. PER ASTM C478 SPECIFICATIONS.
2. CONCRETE = 4,000 PSI AT 28 DAYS.
3. NO INVERT CHANNEL.
4. CASTING SUPPLIED BY I-CAST (HOE MC-375 F/C SANITARY).

- FLOOR (As .37) #5 BARS AT 10" C.C.E.W.

8) MH Step ML-10-TDS-NCR - 10"



0 lb

Structure Total: 67385 lb

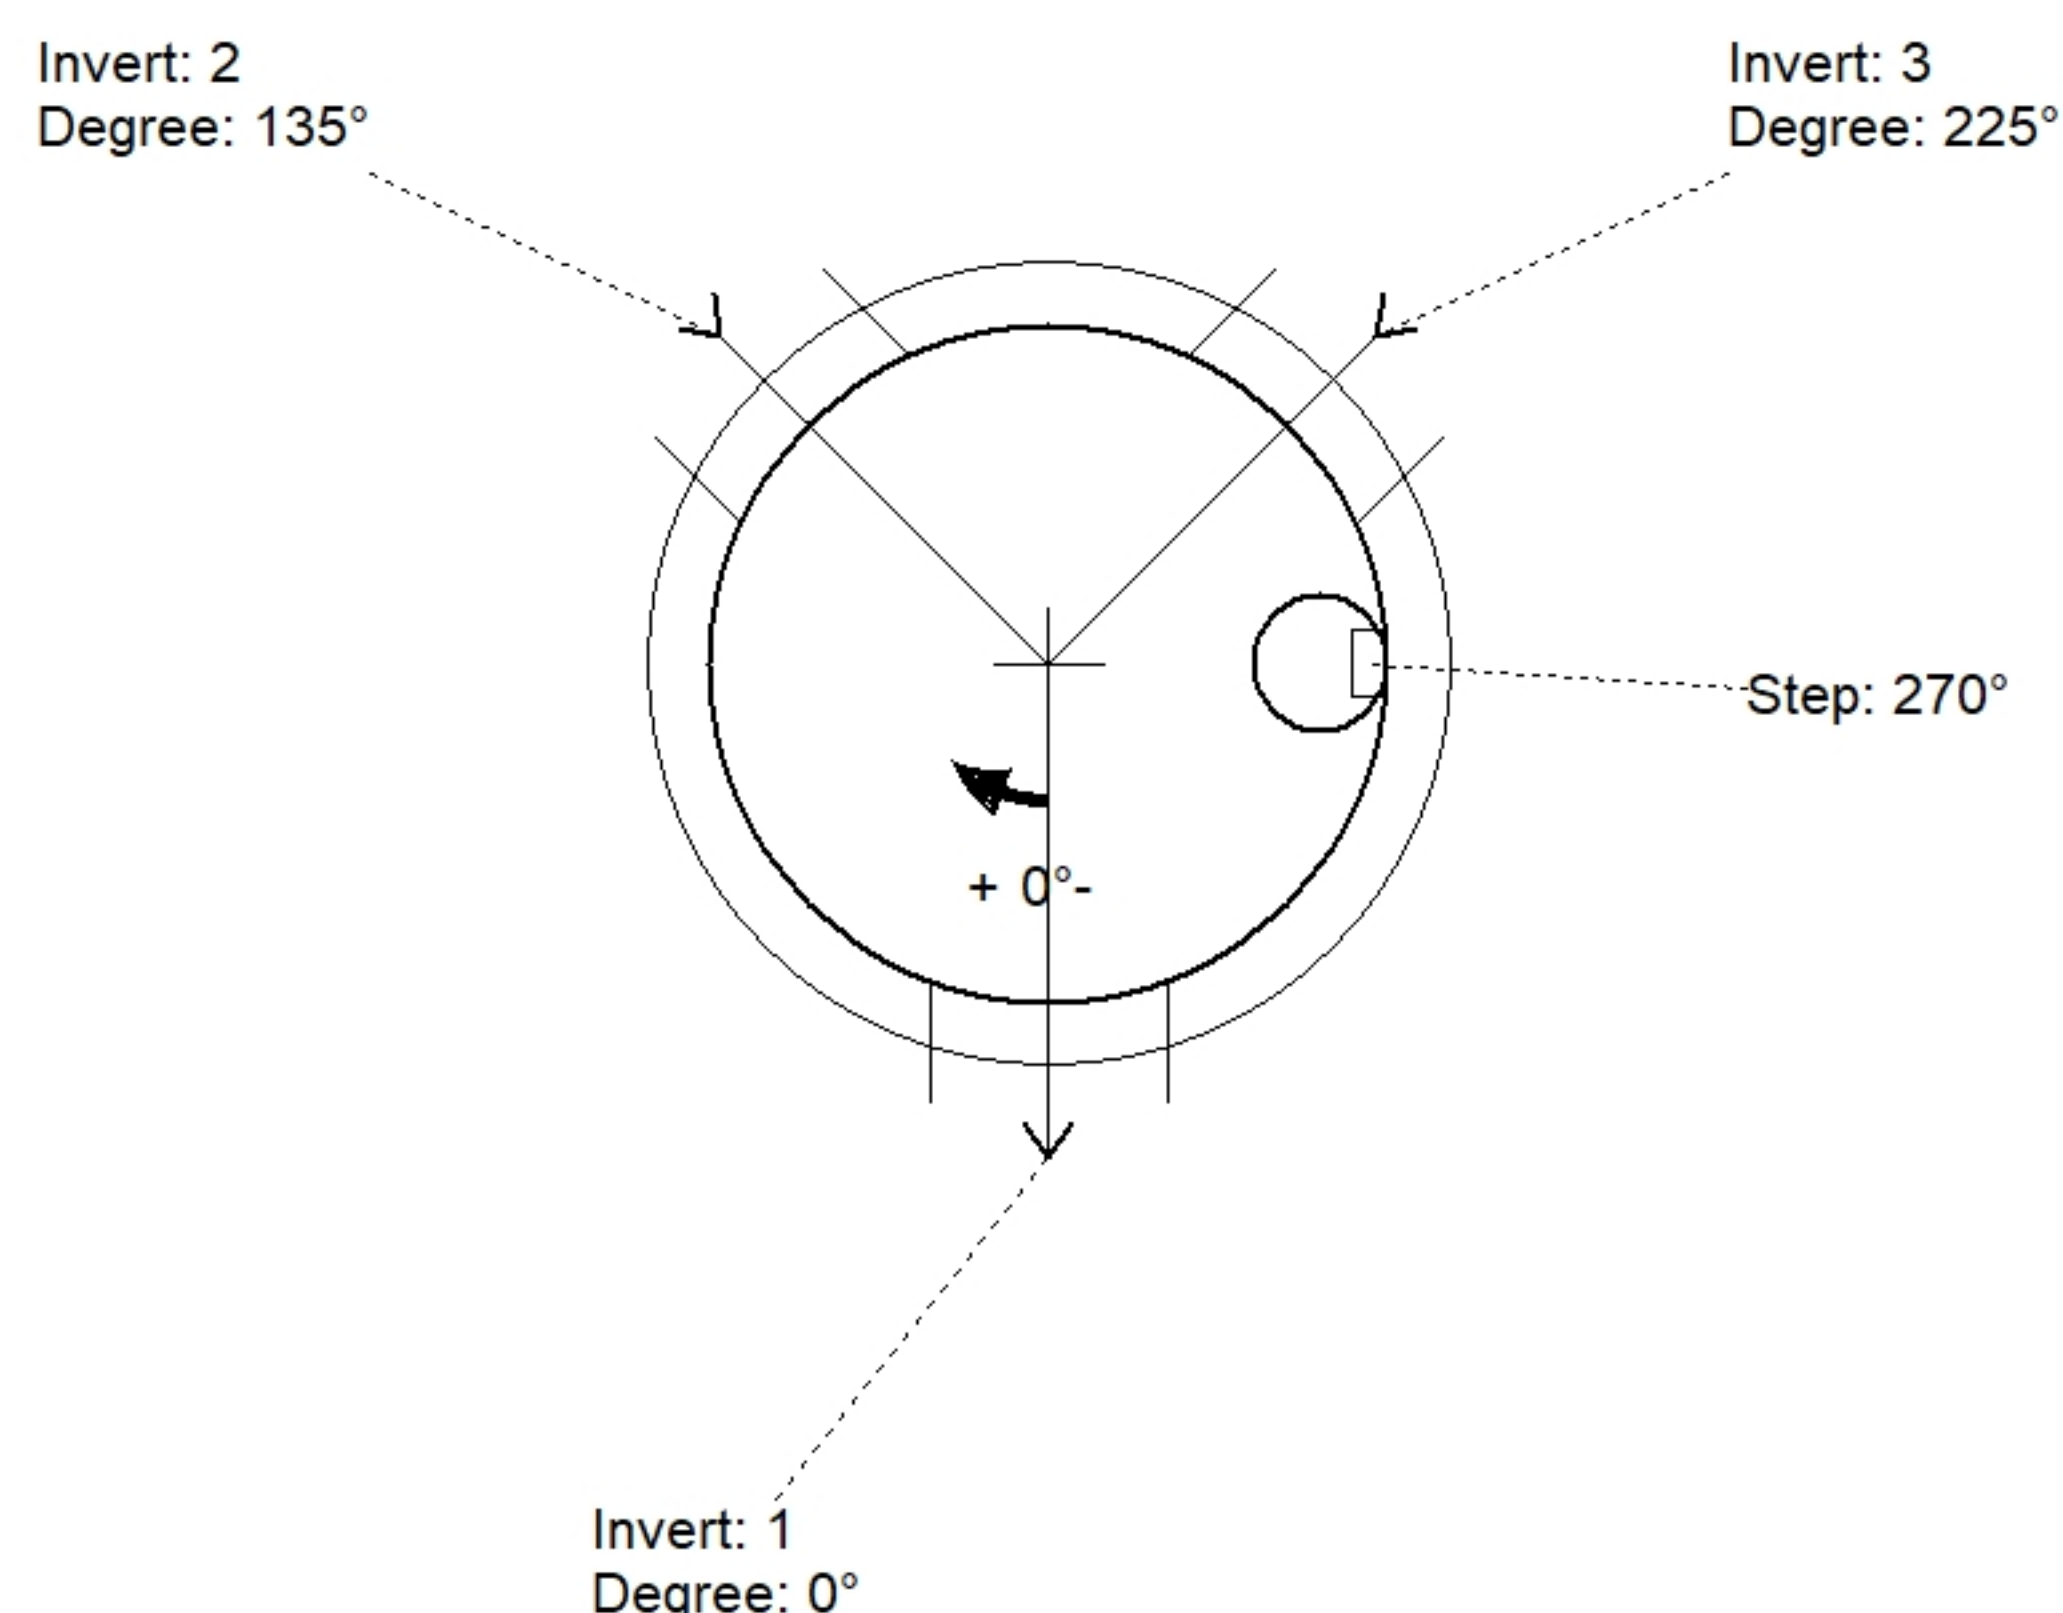

Position	Elev	Angle	Pipe	Pipe OD	Hole	Connector	Up (')	Ref
Rim	449'							
Reducer								
Invert 1	439'	0°	36" DI	38.5"	42"	Kor-N-Seal2 S206-42	3"	P1
Invert 2	439'	135°	36" DI	38.5"	42"	Kor-N-Seal2 S206-42	3"	P1
Invert 3	439.07'	225°	36" DI	38.5"	42"	Kor-N-Seal2 S206-42	3.84"	P1
Invert 4								
Invert 5								
Invert 6								
Invert 7								
Invert 8								

Default - Interior Dimensions

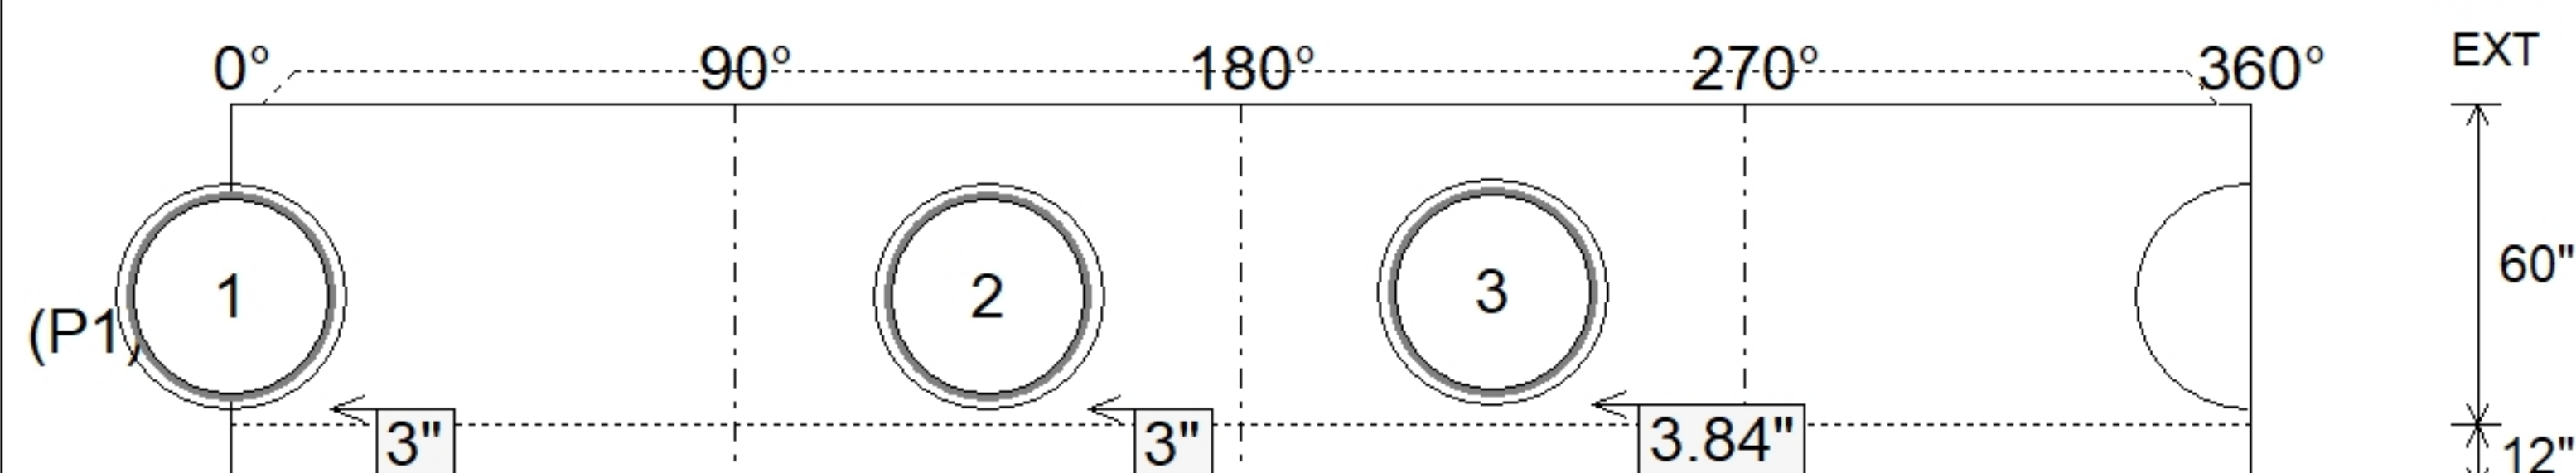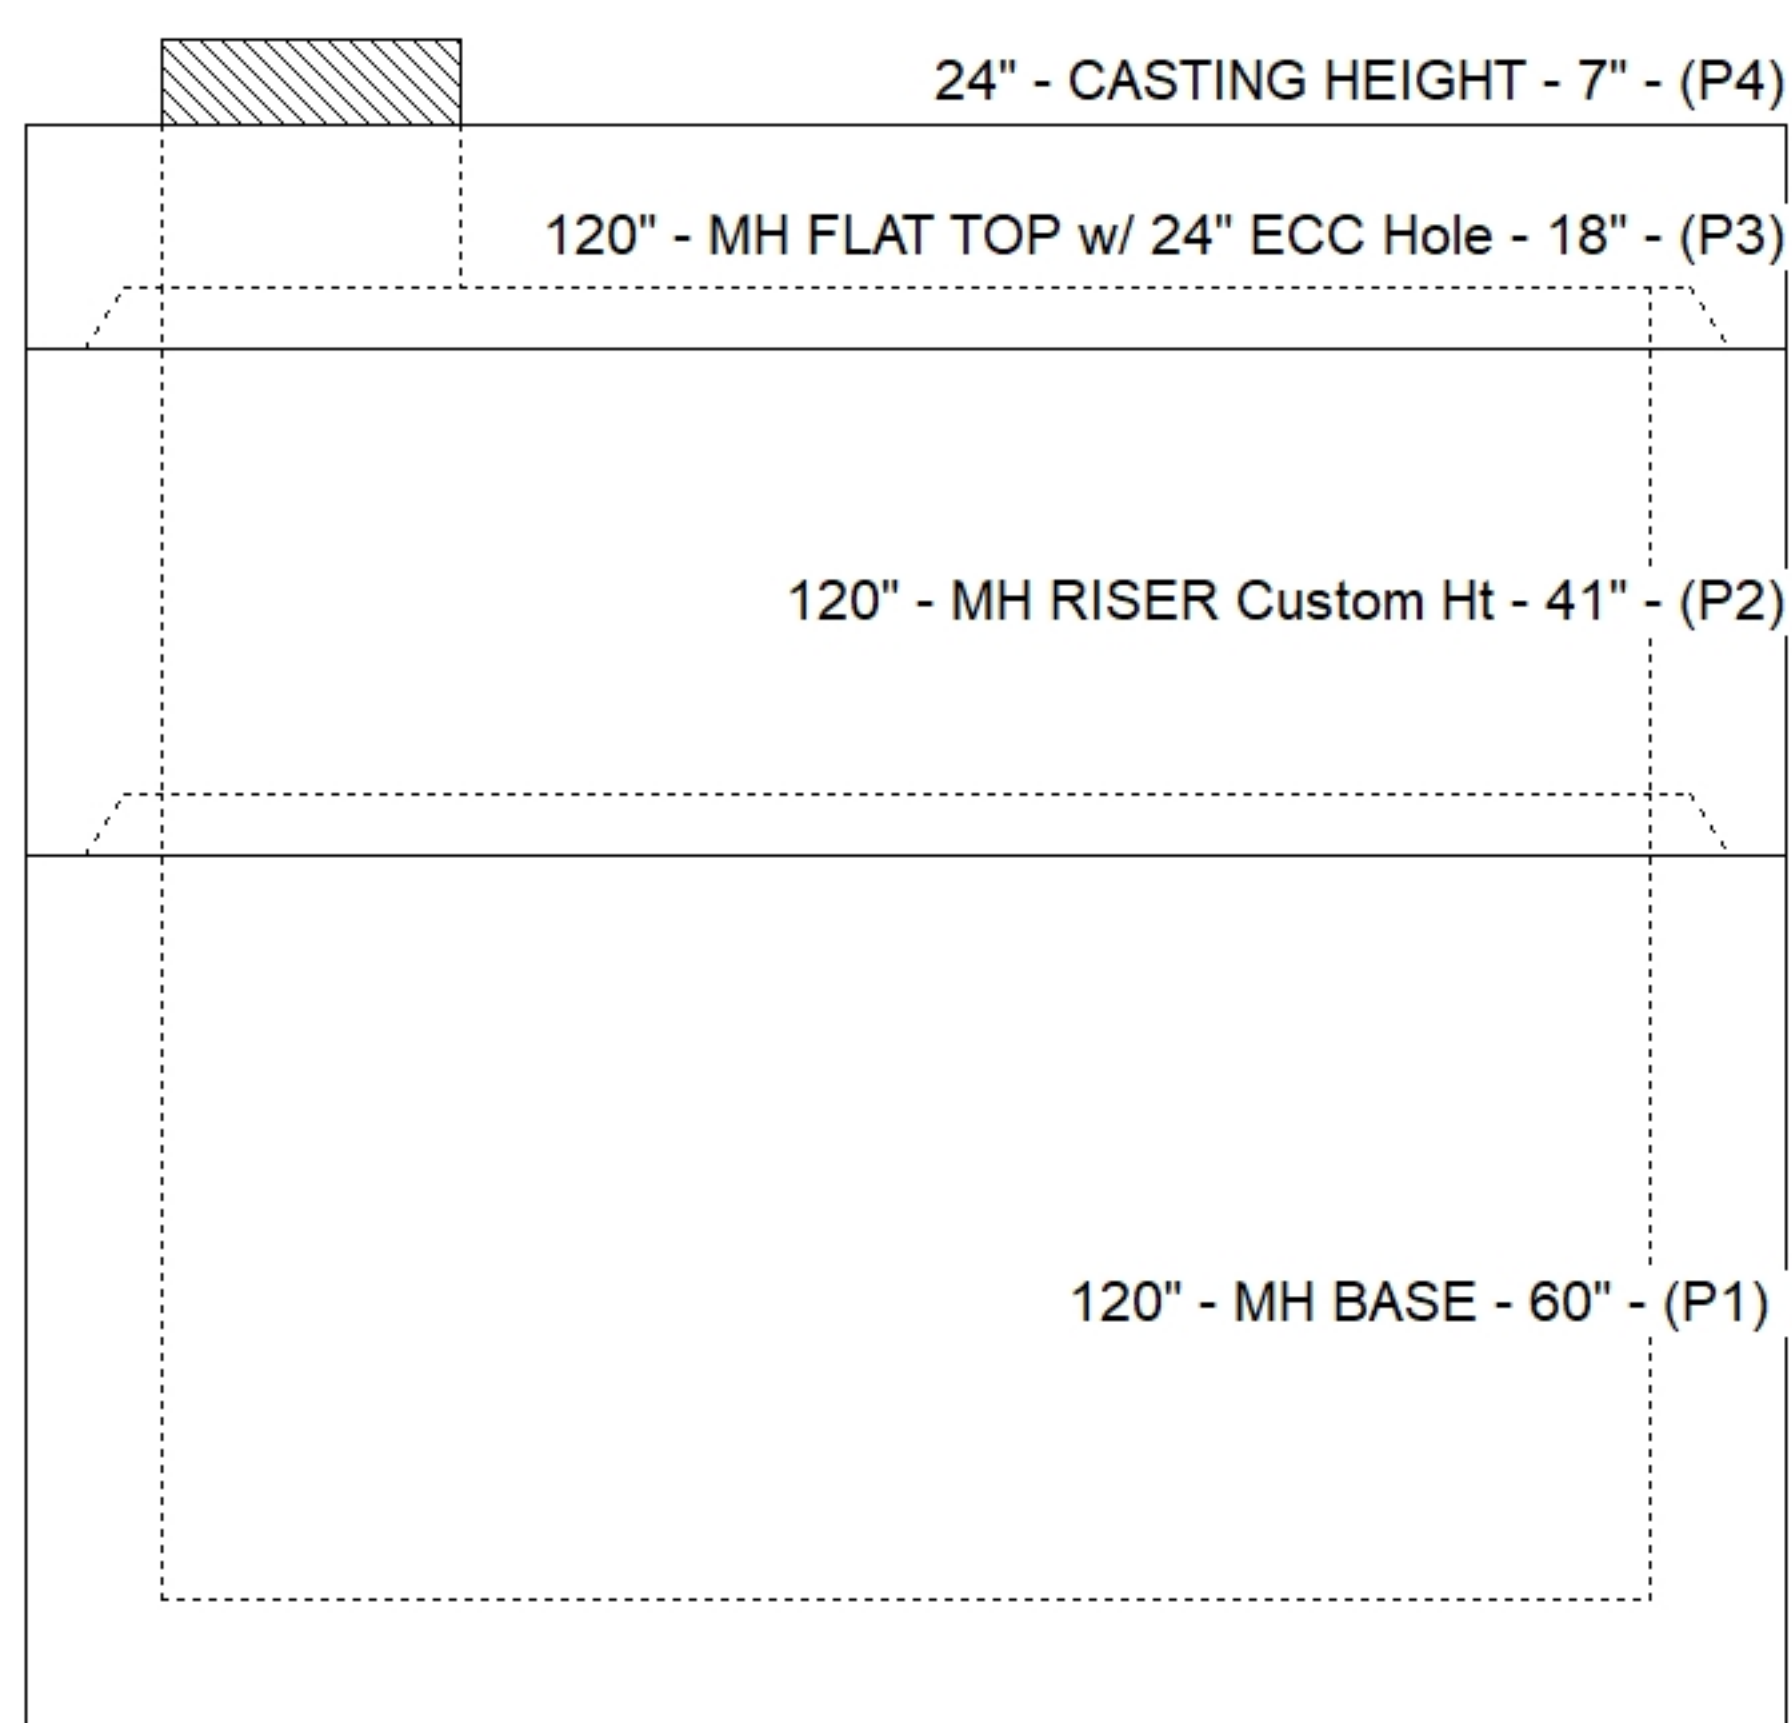

Submittal Drawing
6/8/2026 10:33:43 AM

SUBMITTAL
APPROVED BY: