

Contractor: Pace Contracting, LLC

TECH: Jared - F

Plant: 100




Slack: 0"


- FLOOR (As .37) #5 BARS AT 10" C.C.E.W (DOUBLE MAT).

16 lb


Structure Total: 57502 lb

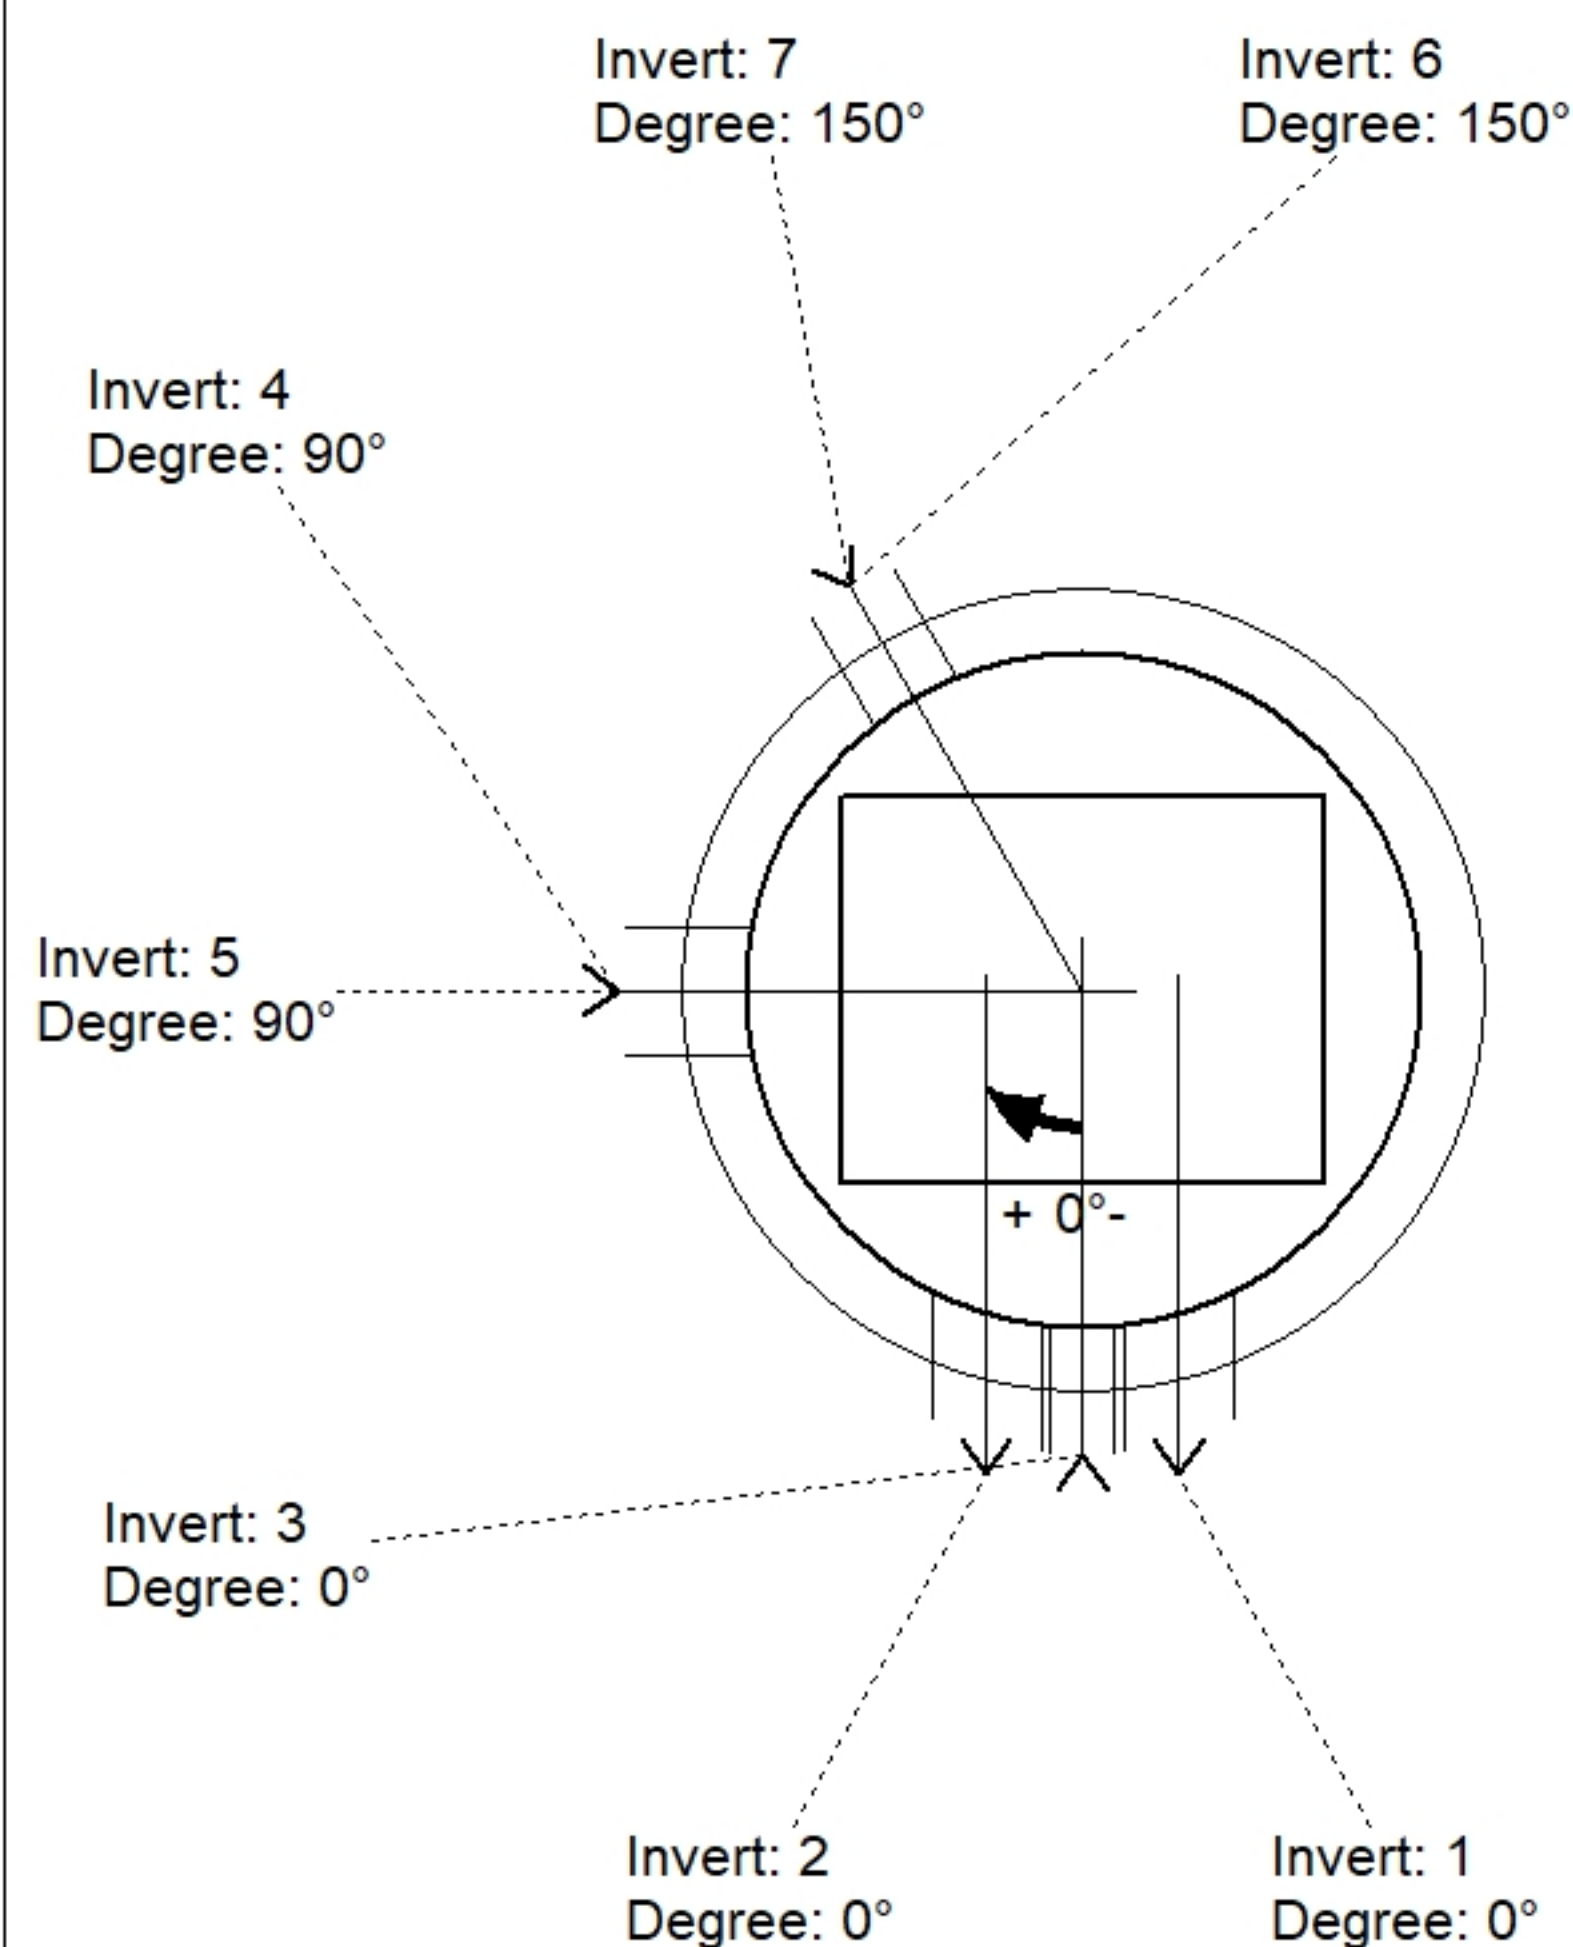

Position	Elev	Angle	Pipe	Pipe OD	Hole	Connector	Up (⌋)	Ref
Rim	448.25'							
Reducer								
Invert 1	440.42'	0°	8" PVC SDR35	8.5"	13.5"	Z-Lok C107-8	55.29"	P2
Invert 2	440.42'	0°	8" PVC SDR35	8.5"	13.5"	Z-Lok C107-8	55.29"	P2
Invert 3	439.45'	0°	4" DI	4.75"	8"	PSX 8QRS-S NYLO	44.4"	P2
Invert 4	437.3'	90°	10" DI	11.1"	16"	PSX 16Y NYLO	17.6"	P2
Invert 5	432.4'	90°	10" DI	11.1"	16"	PSX 16Y NYLO	40.8"	P1
Invert 6	442'	150°	6" DI	6.875"	12"	PSX 12-06 NYLO	74"	P2
Invert 7	433'	150°	6" DI	6.875"	12"	PSX 12-06 NYLO	48"	P1
Invert 8								

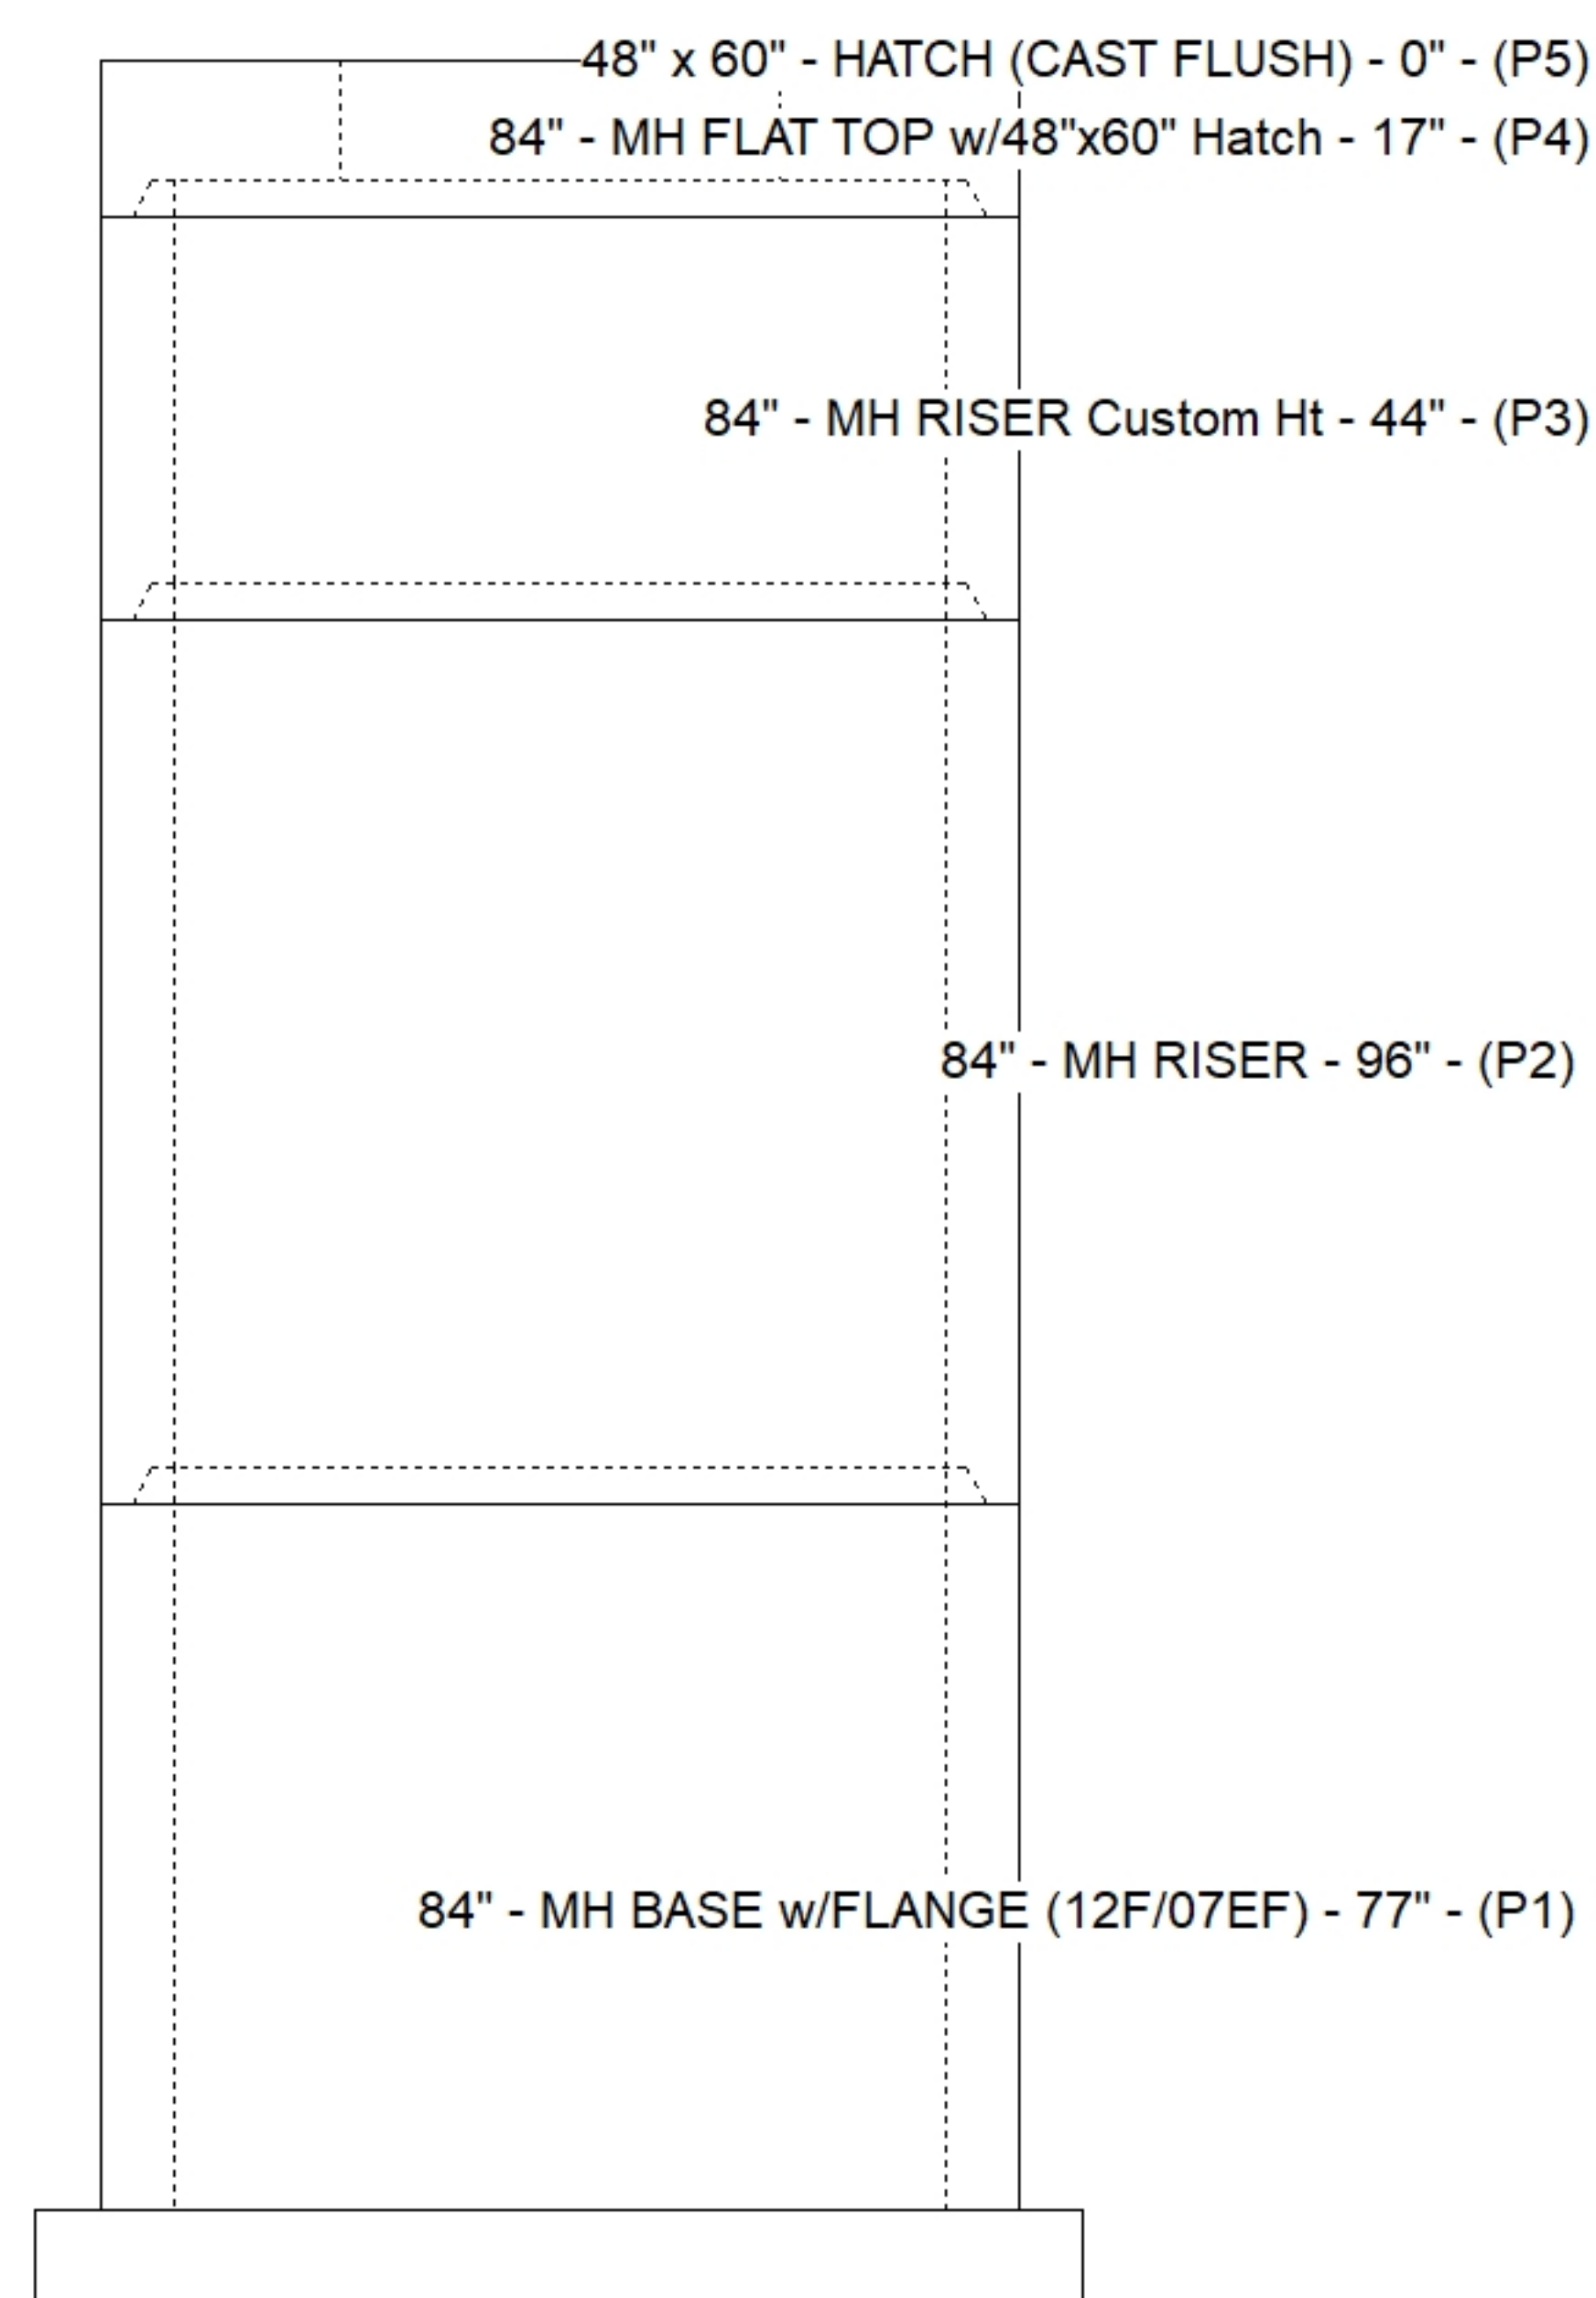

Default - Interior Dimensions

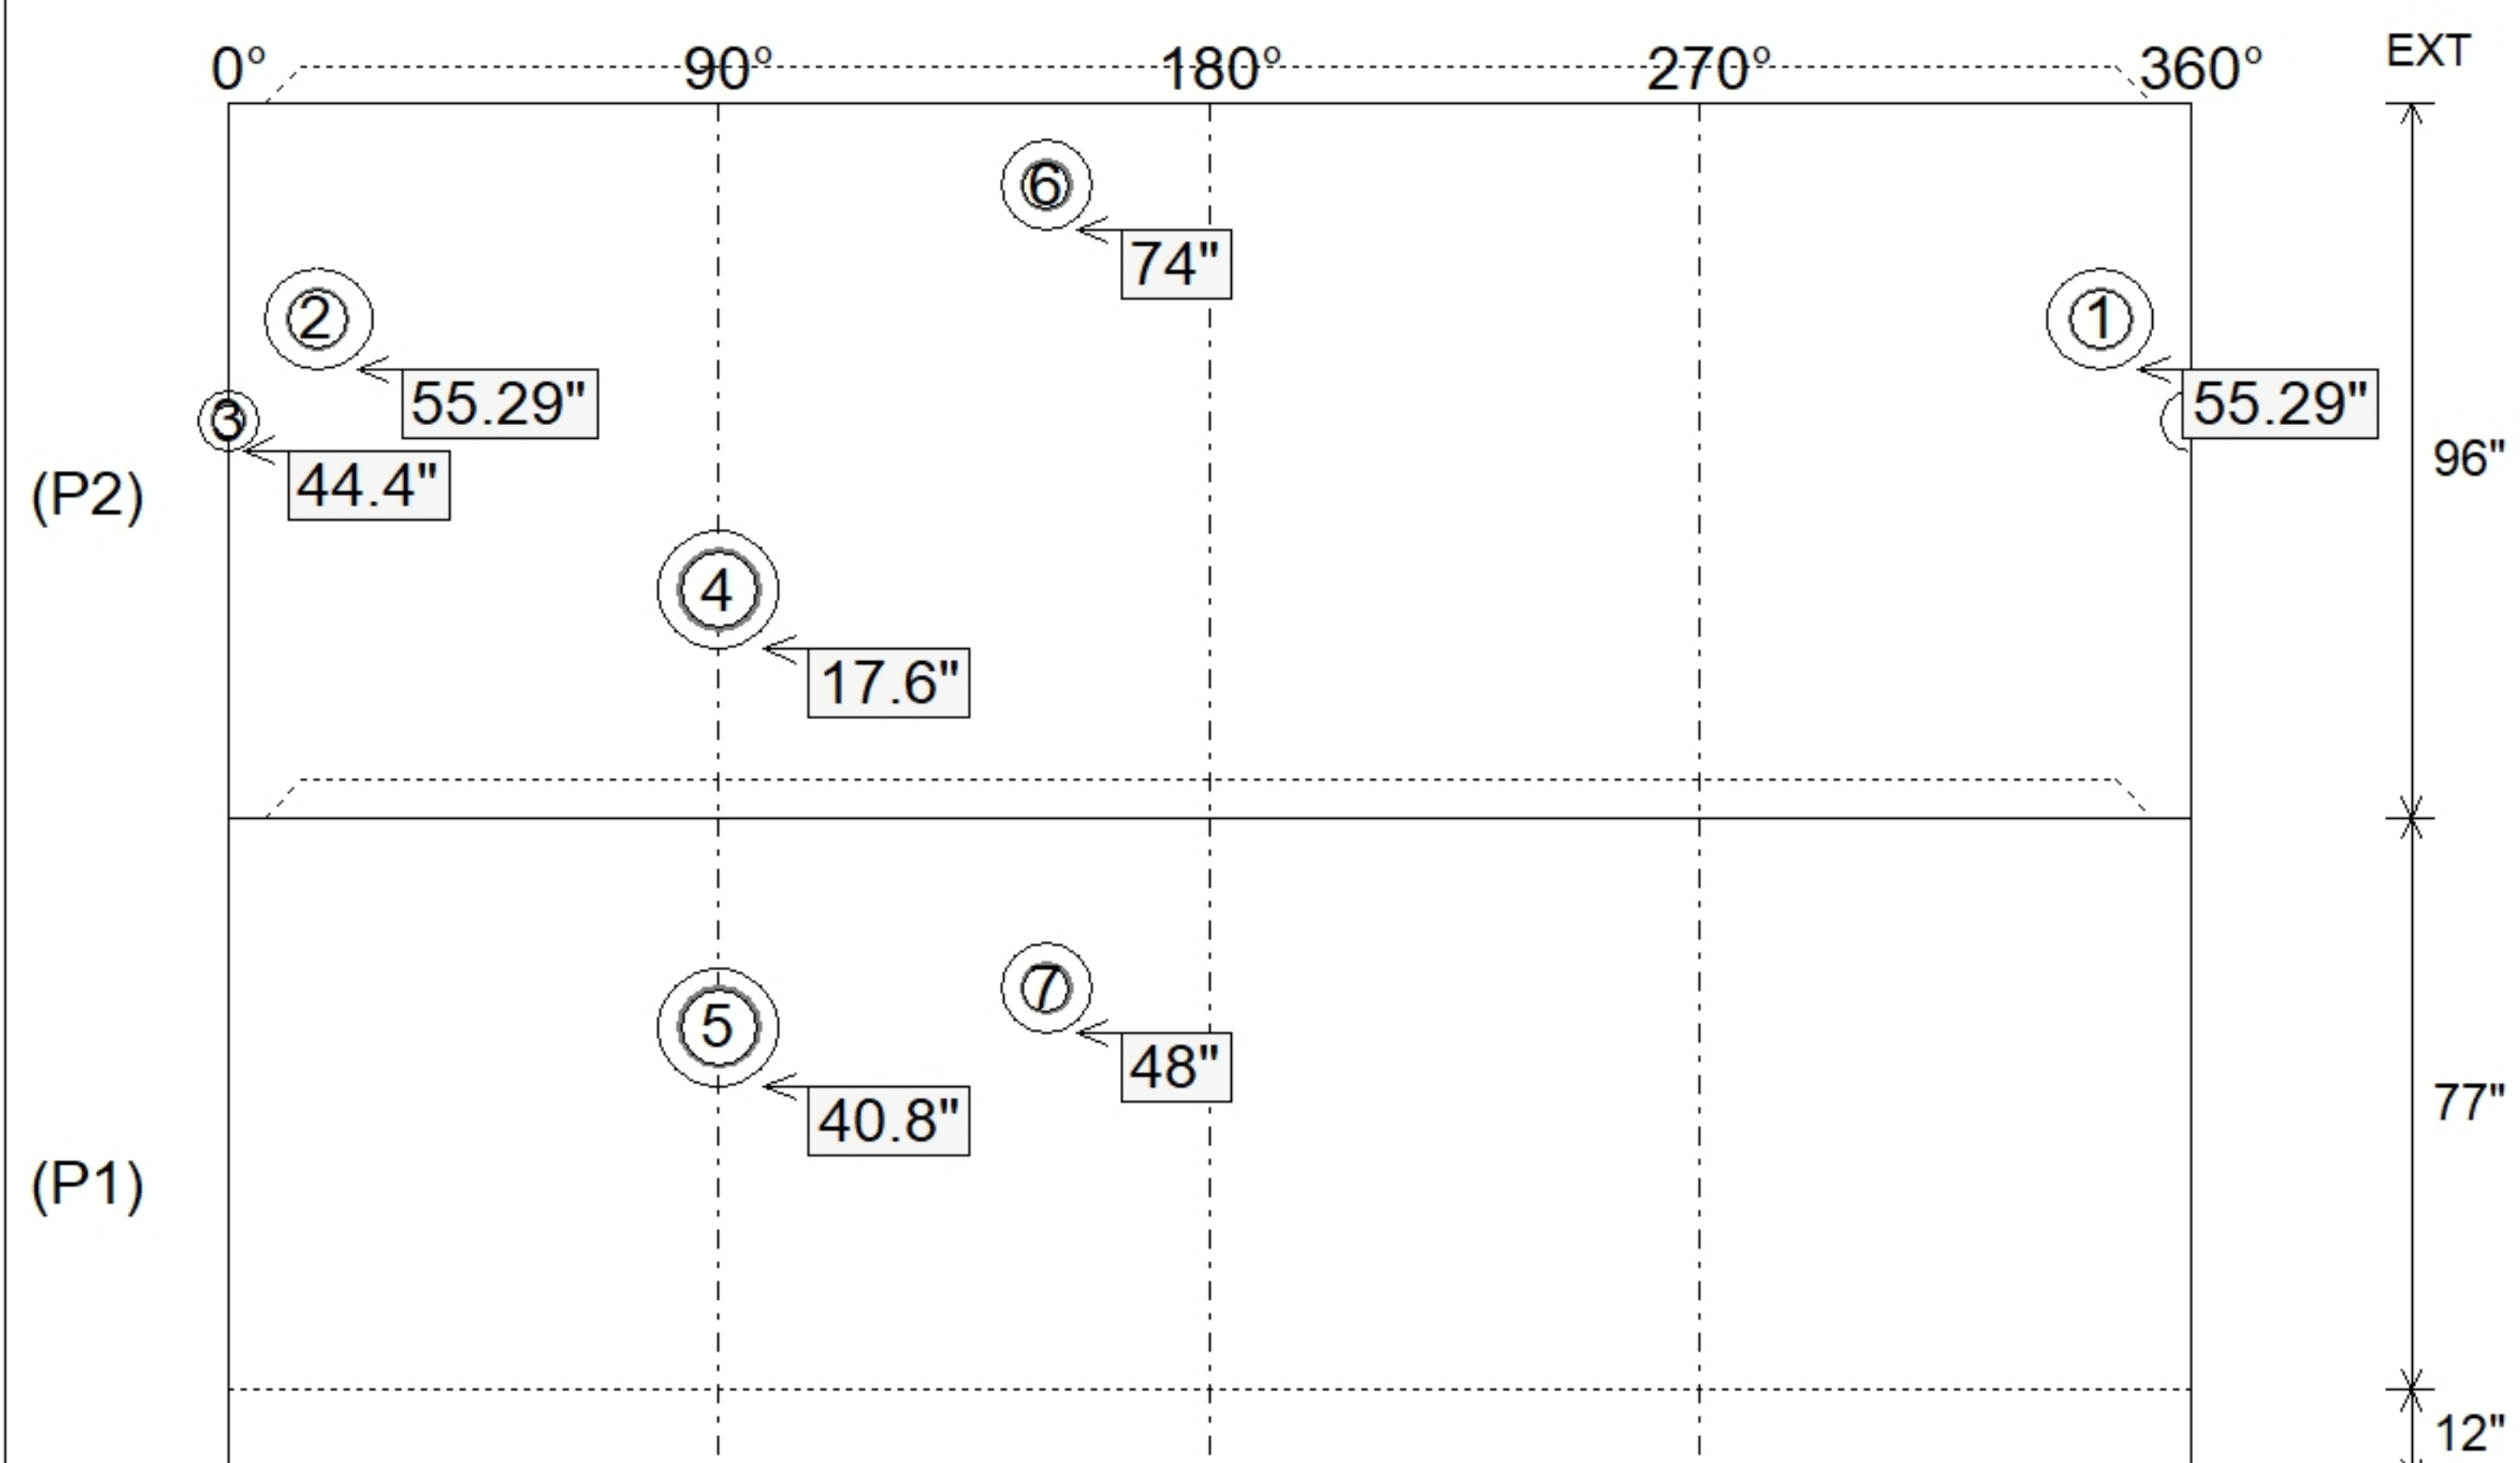

Submittal Drawing
6/8/2026 10:33:44 AM

SUBMITTAL
APPROVED BY: