

Contractor: Pace Contracting, LLC

TECH: Jared - F

Plant: 100




Slack: -0.006"

- FLOOR (As .31) #5 BARS AT 12" C.C.E.W.

P4) 36" x 36" - CASTING HEIGHT - 0"
P3) 60" - MH FLAT TOP w/36"x36" Hatch - 13"
P2) 60" - MH RISER SPECIAL - 24"
P1) 60" - MH BASE Custom Ht - 60"
1) HATCH (Alum.) - HALLIDAY W1S 36"x36"
2) 60" - Conseal CS-102 1.00" (Double)
1) 36" x 36" - Conseal CS-102 1.00" (Double)
3) Hole - 8
1) Hole - 4


0 lb
2132 lb
2505 lb
8905 lb
78 lb
0 lb
0 lb
0 lb
0 lb

Structure Total: 13620 lb

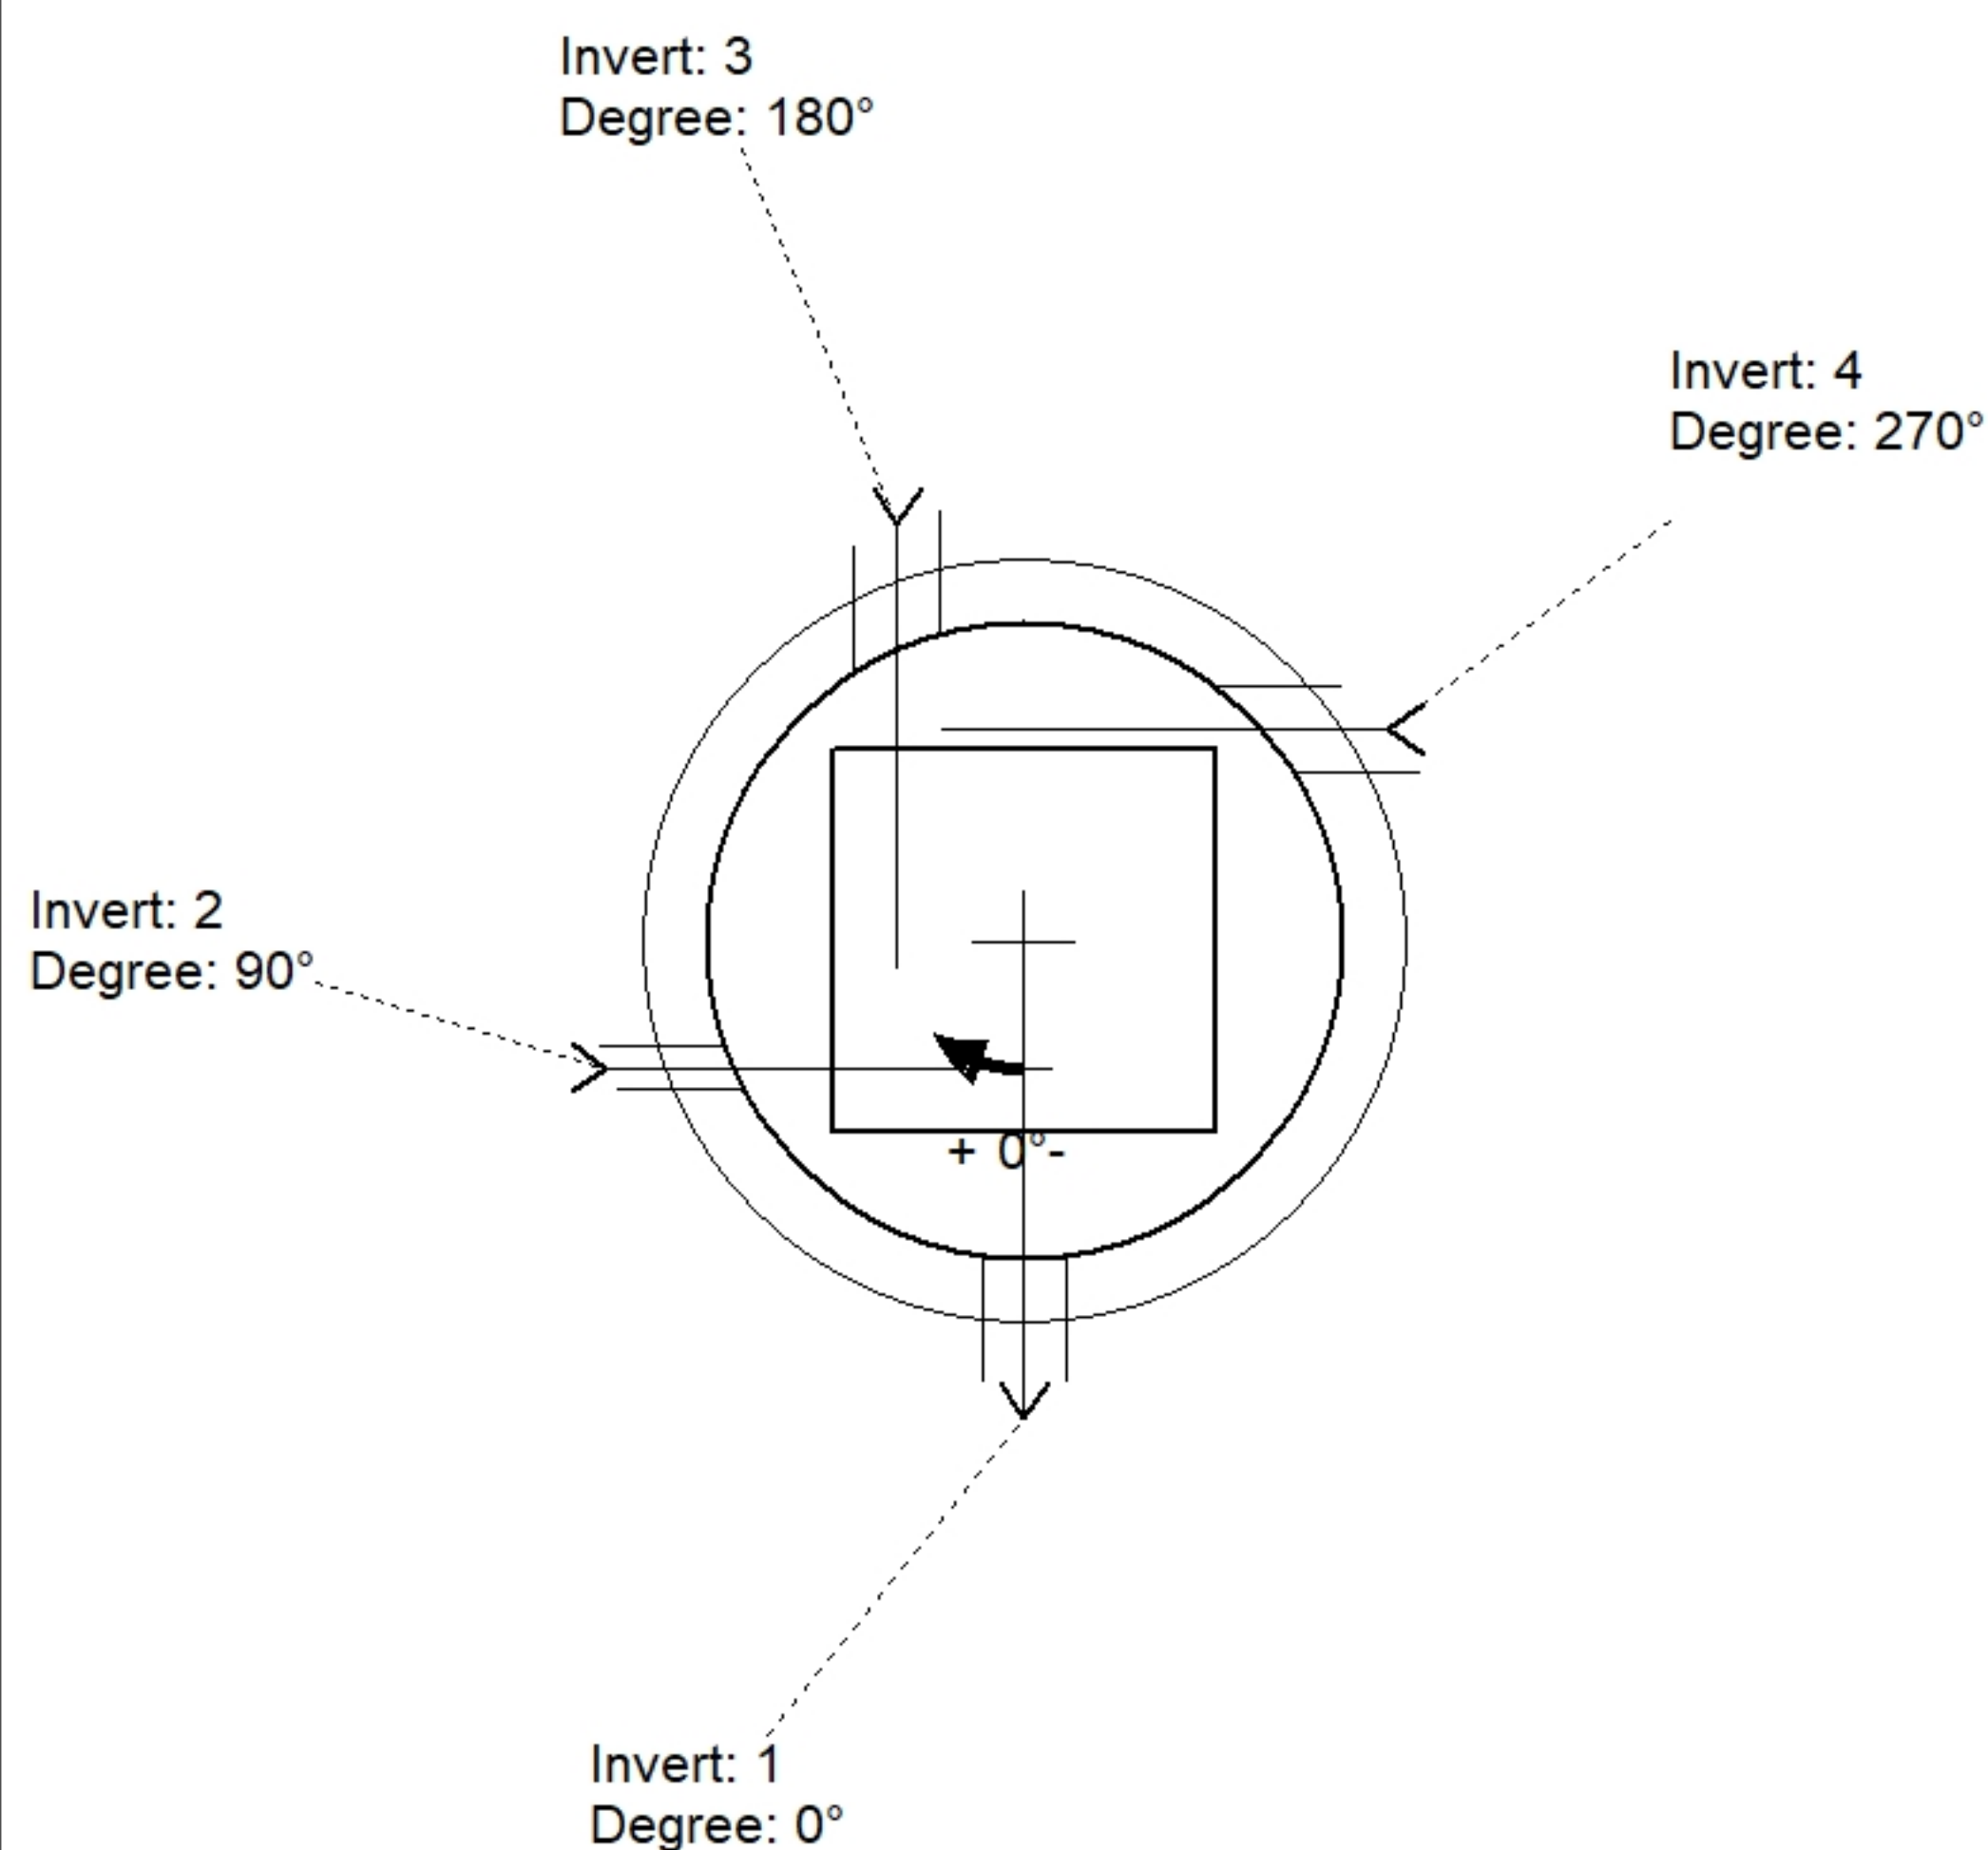

Position	Elev	Angle	Pipe	Pipe OD	Hole	Connector	Up (⌵)	Ref
Rim	450.92'							
Reducer								
Invert 1	445.83'	0°	4" DI	4.75"	8"	Hole 8	33.916"	P1
Invert 2	442.93'	90°	2" DI	2.5"	4"	Hole 4	0.116"	P1
Invert 3	446.83'	180°	4" DI	4.75"	8"	Hole 8	45.916"	P1
Invert 4	445.9'	270°	4" DI	4.75"	8"	Hole 8	34.756"	P1
Invert 5								
Invert 6								
Invert 7								
Invert 8								

Default - Interior Dimensions

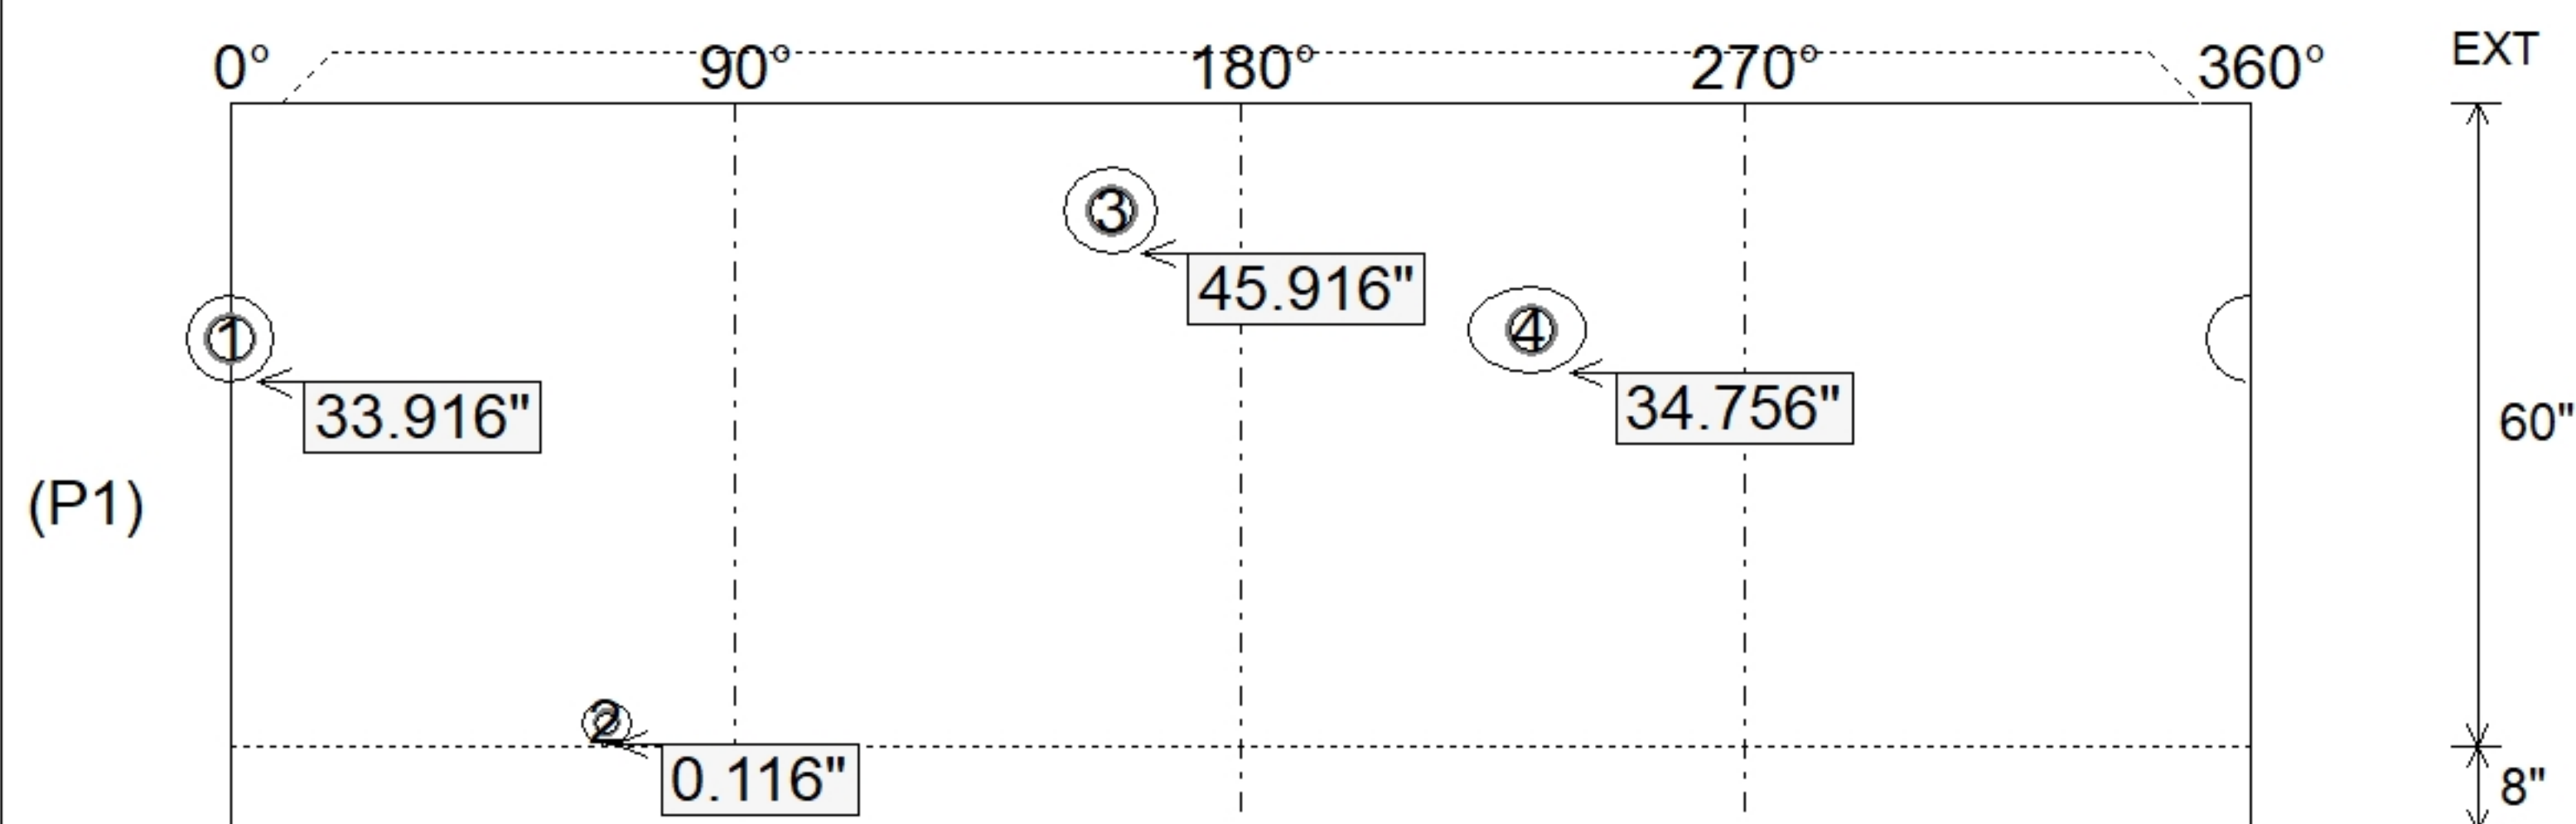

Submittal Drawing
6/8/2026 10:33:46 AM

SUBMITTAL
APPROVED BY: