





Floor (Bot): 447.333'
Overall Height: 6.667'
Slack: -0.002"

0 lb
2132 lb
8842 lb
78 lb
0 lb
0 lb
13 lb


Structure Total: 11065 lb

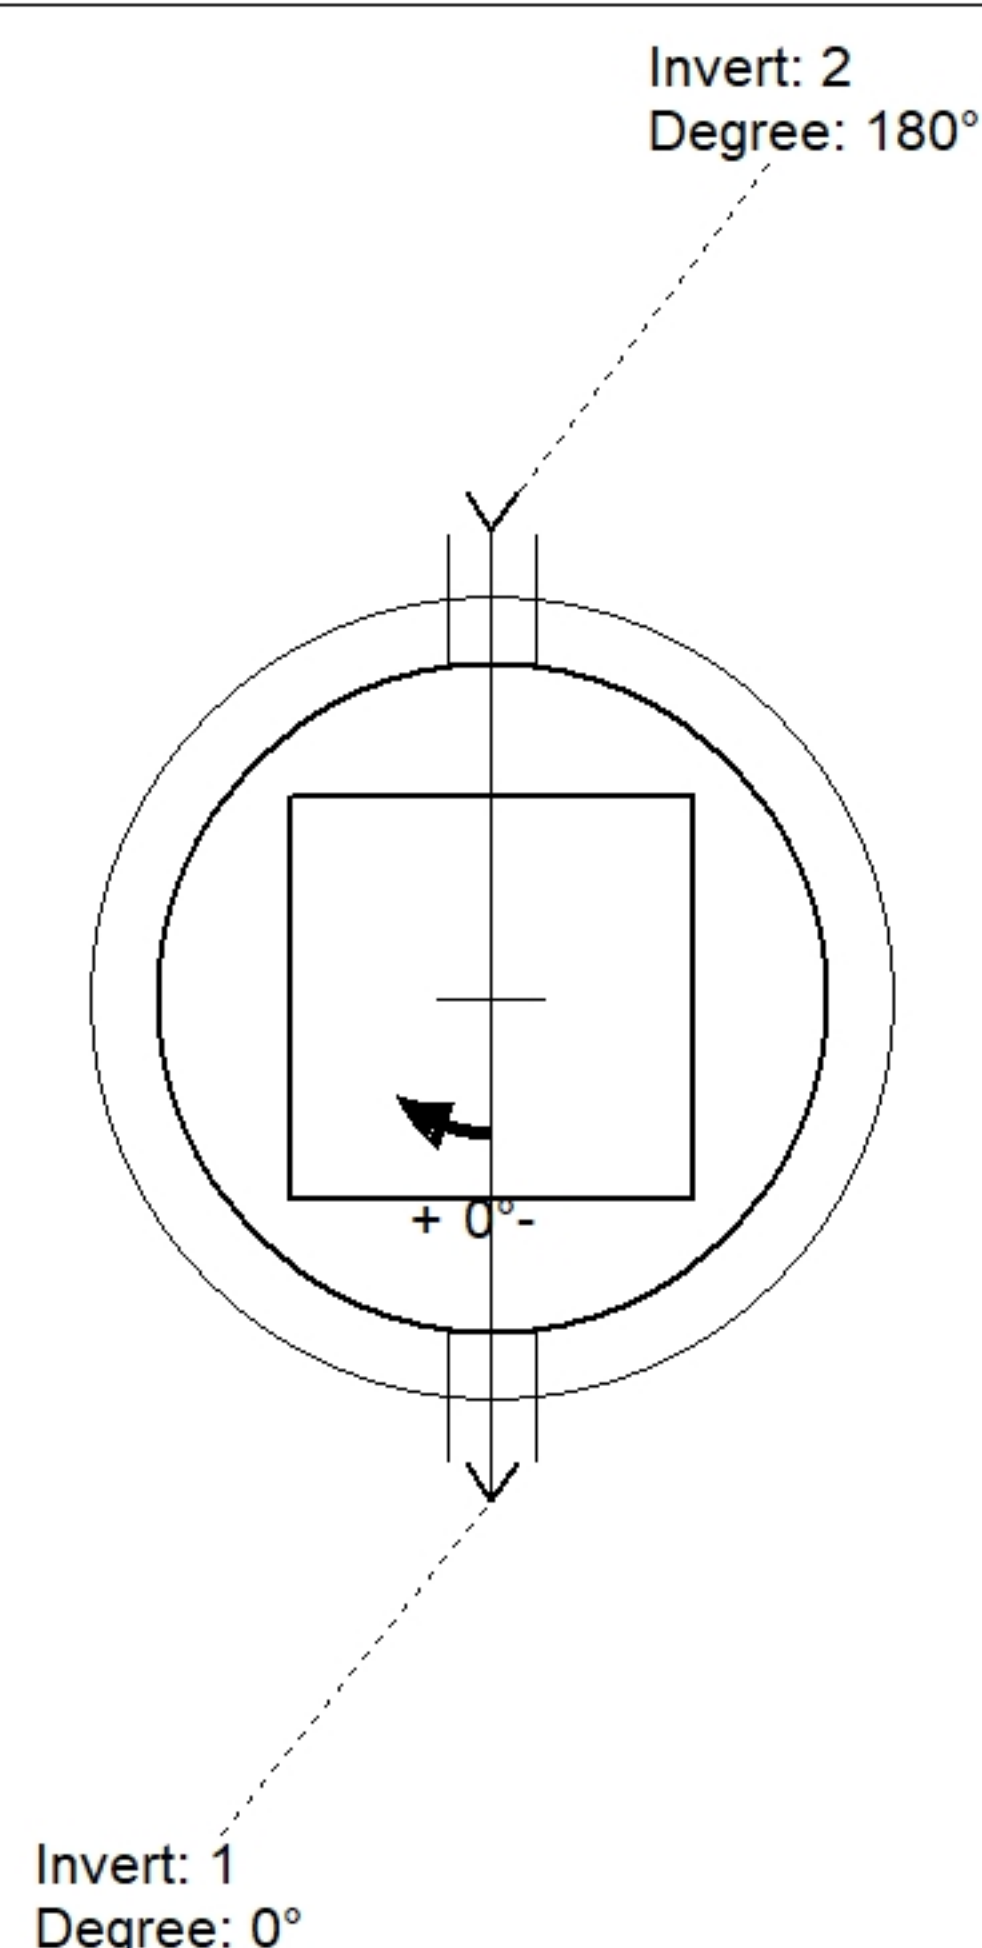

Position	Elev	Angle	Pipe	Pipe OD	Hole	Connector	Up ()	Ref
Rim	454'							
Reducer								
Invert 1	448.94'	0°	4" DI	4.75"	8"	PSX 8QRS DD	9.28"	P1
Invert 2	448.94'	180°	4" DI	4.75"	8"	PSX 8QRS DD	9.28"	P1
Invert 3								
Invert 4								
Invert 5								
Invert 6								
Invert 7								
Invert 8								

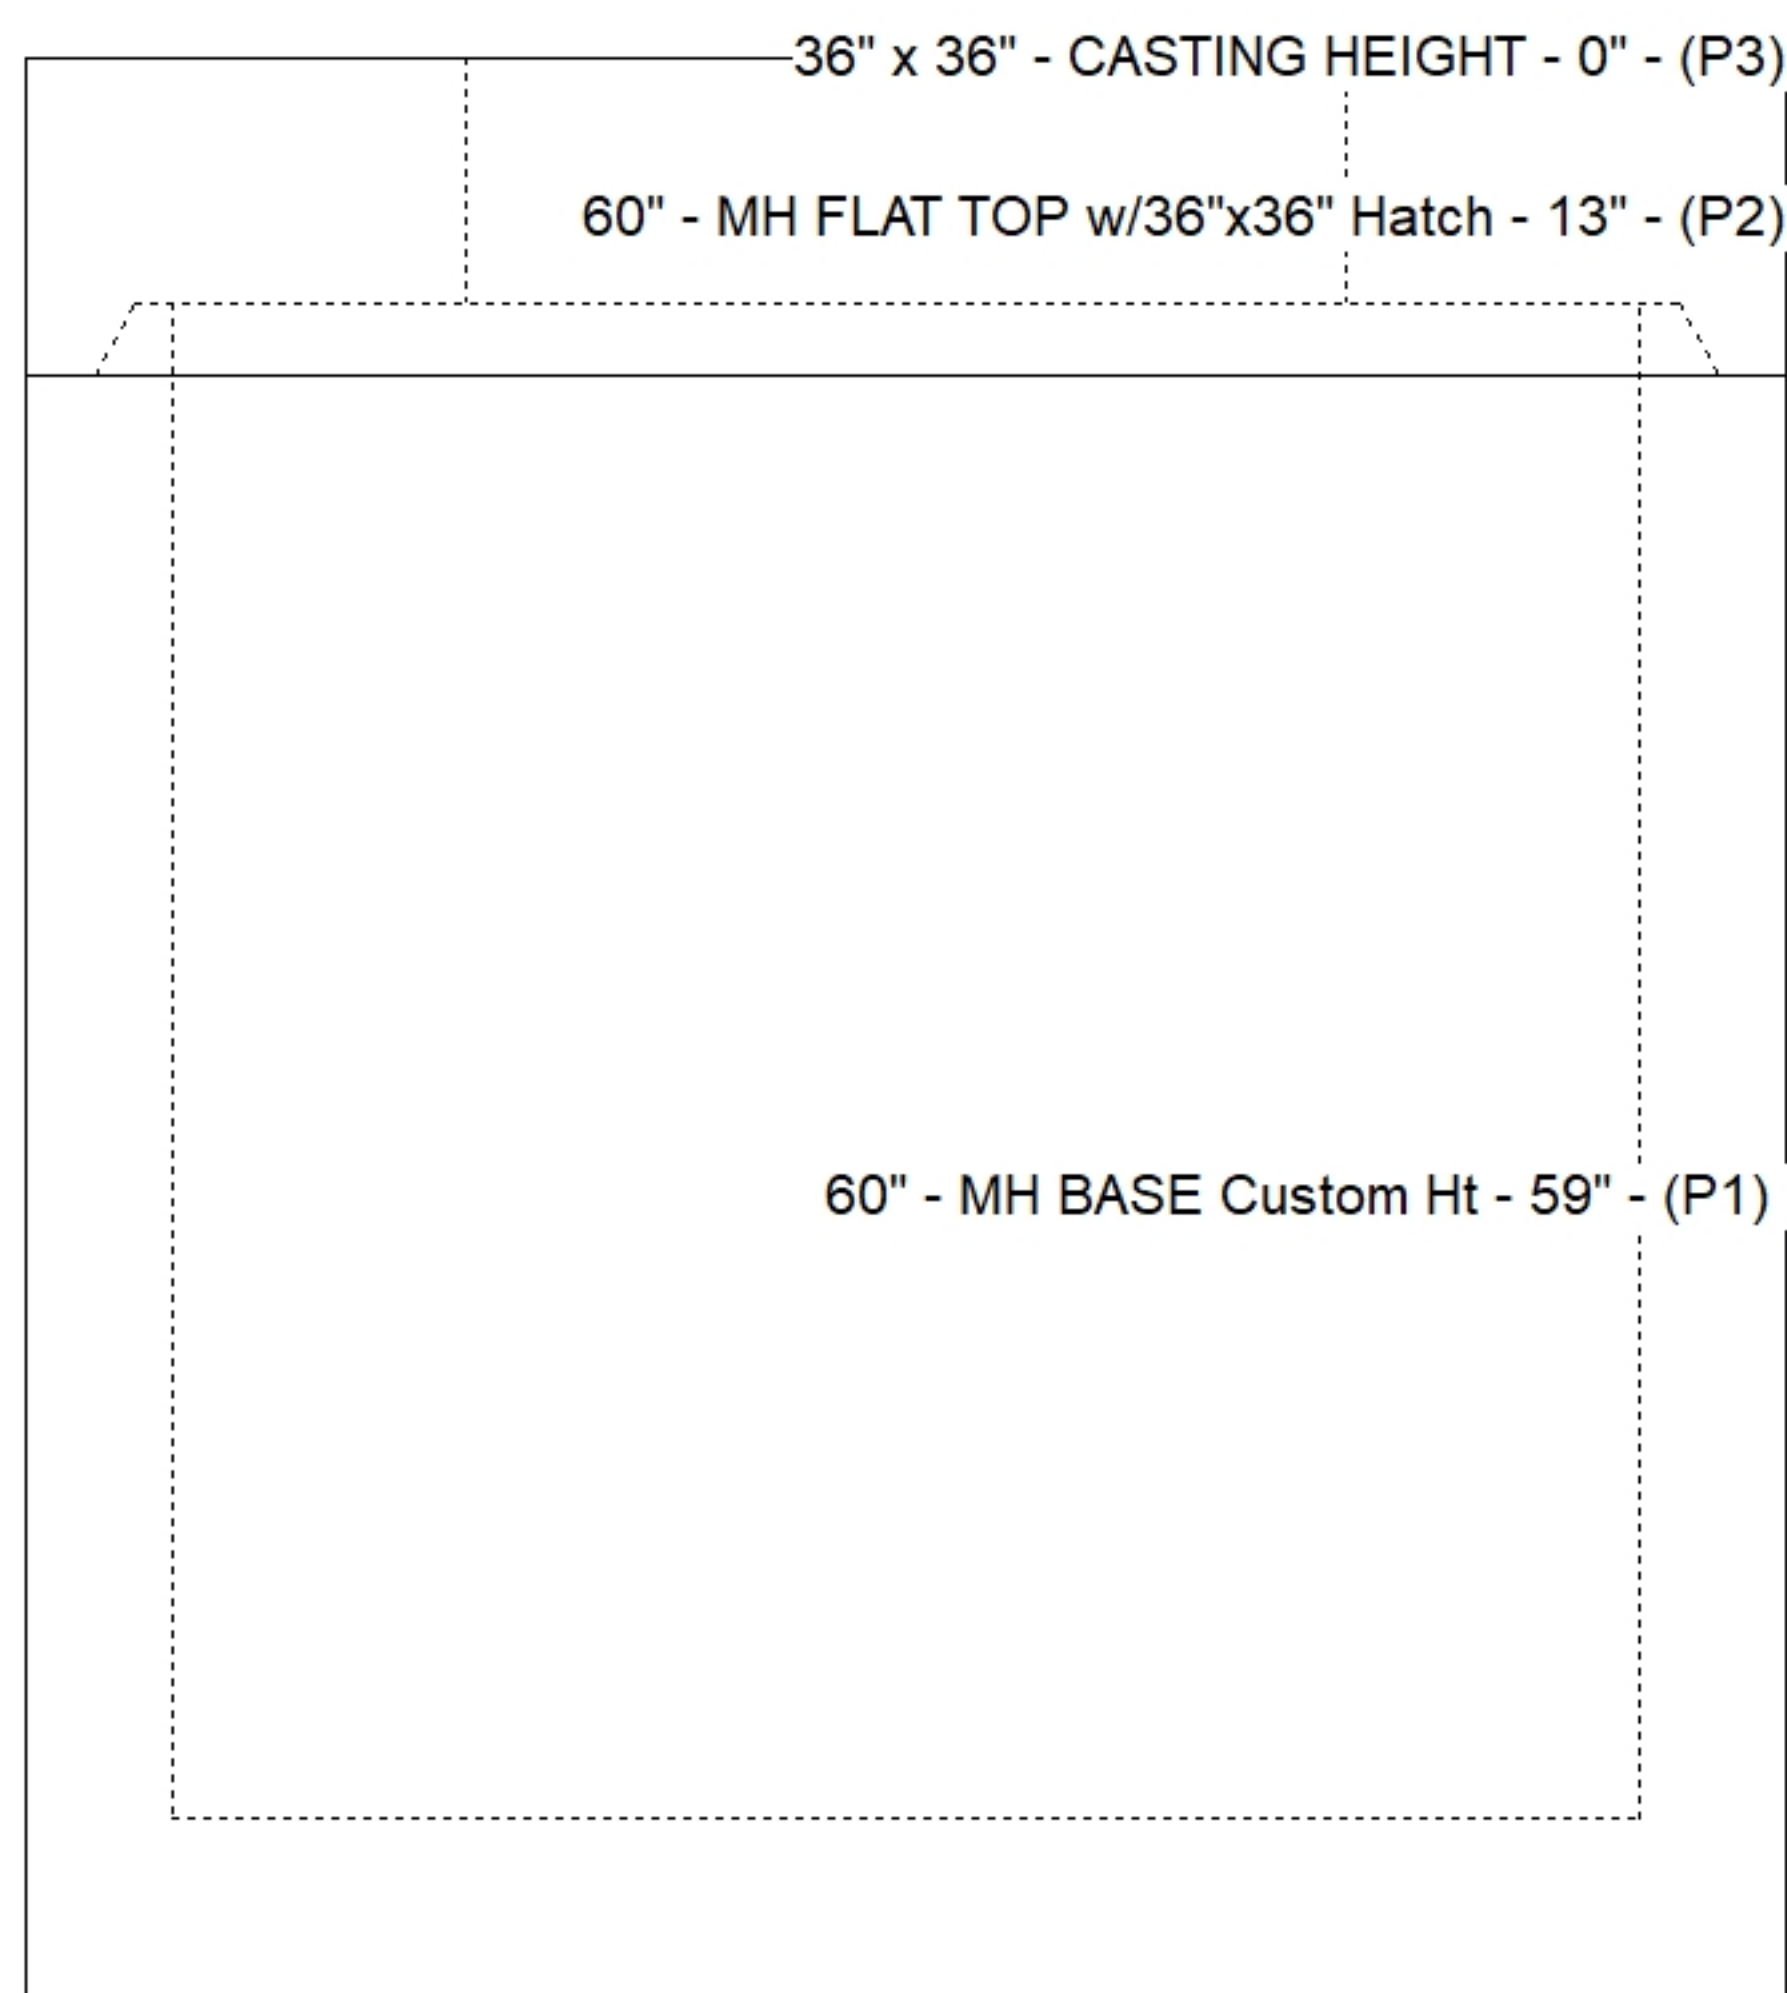

Default - Interior Dimensions

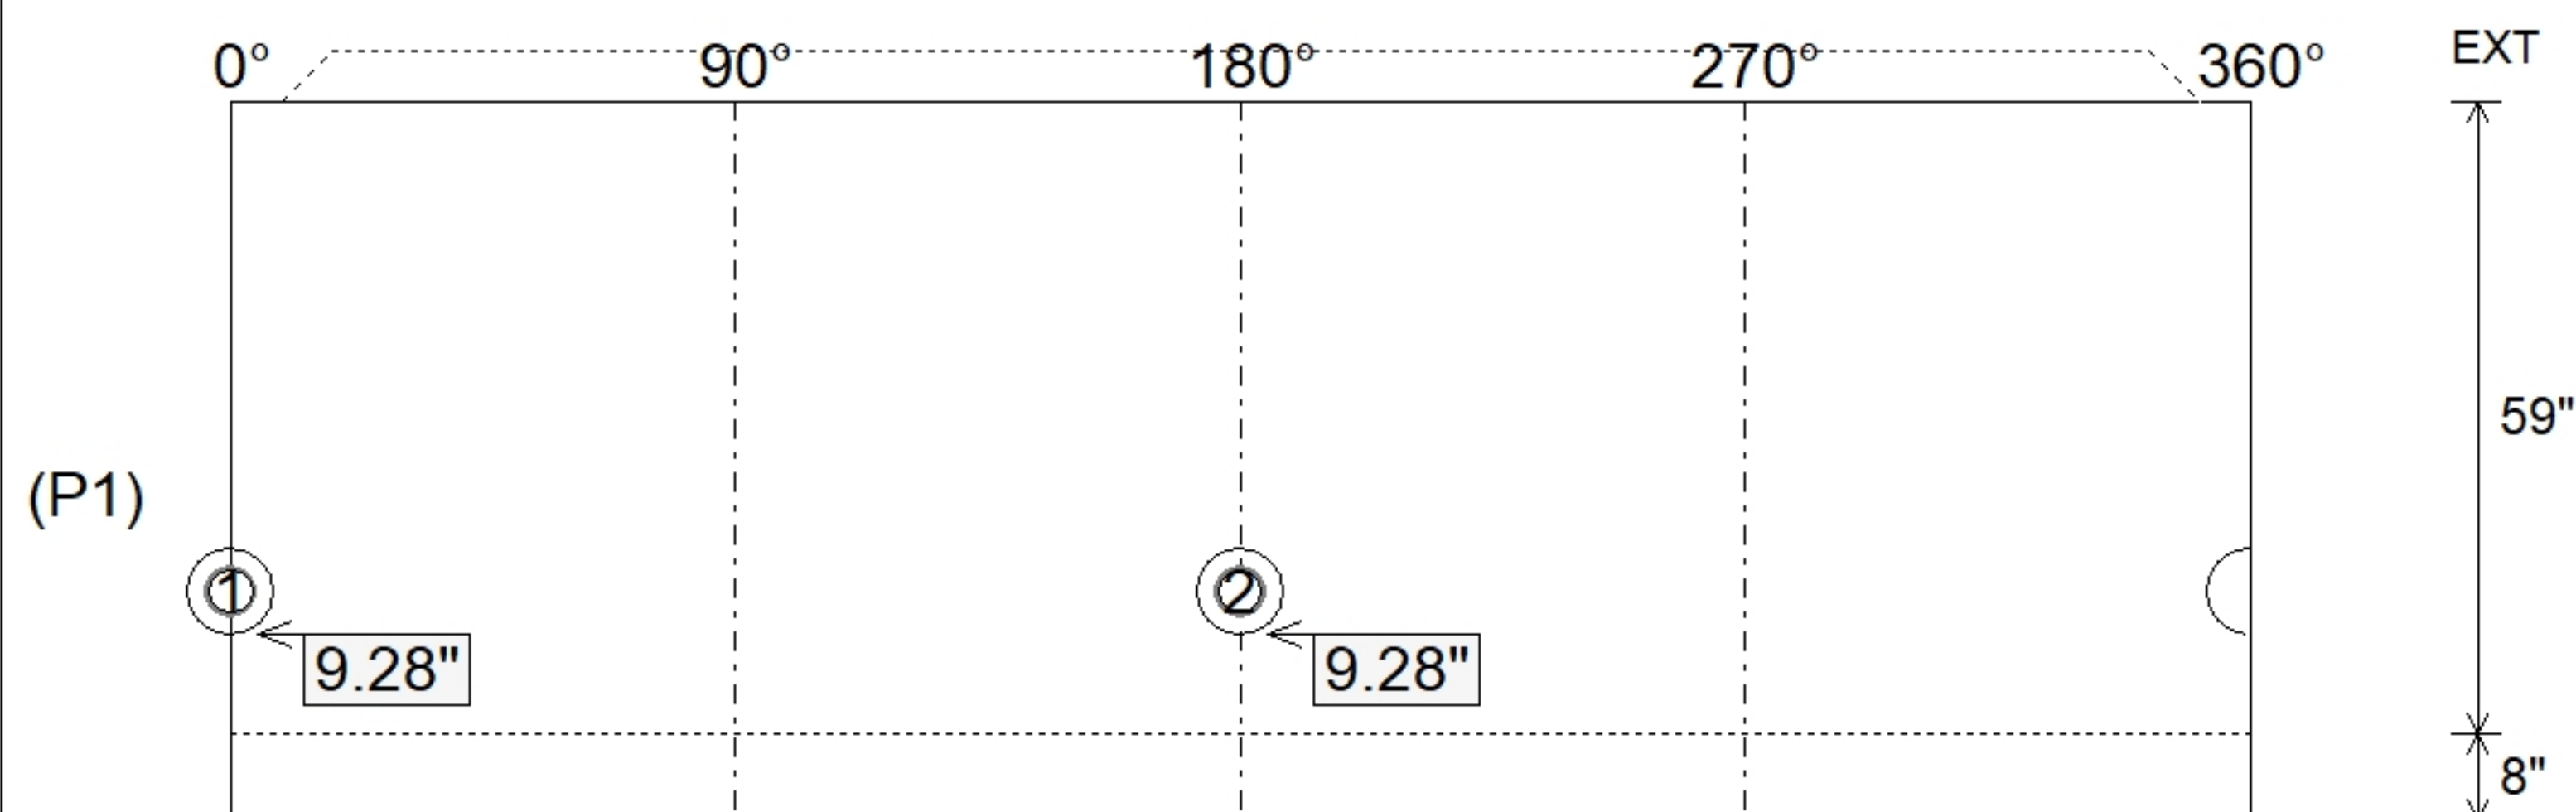

SUBMITTAL
APPROVED BY: