




Floor (Bot): 538.69'
Overall Height: 5.25'
Slack: 0.96"


0 lb
6156 lb
250 lb
0 lb
0 lb
0 lb

Structure Total: 6406 lb

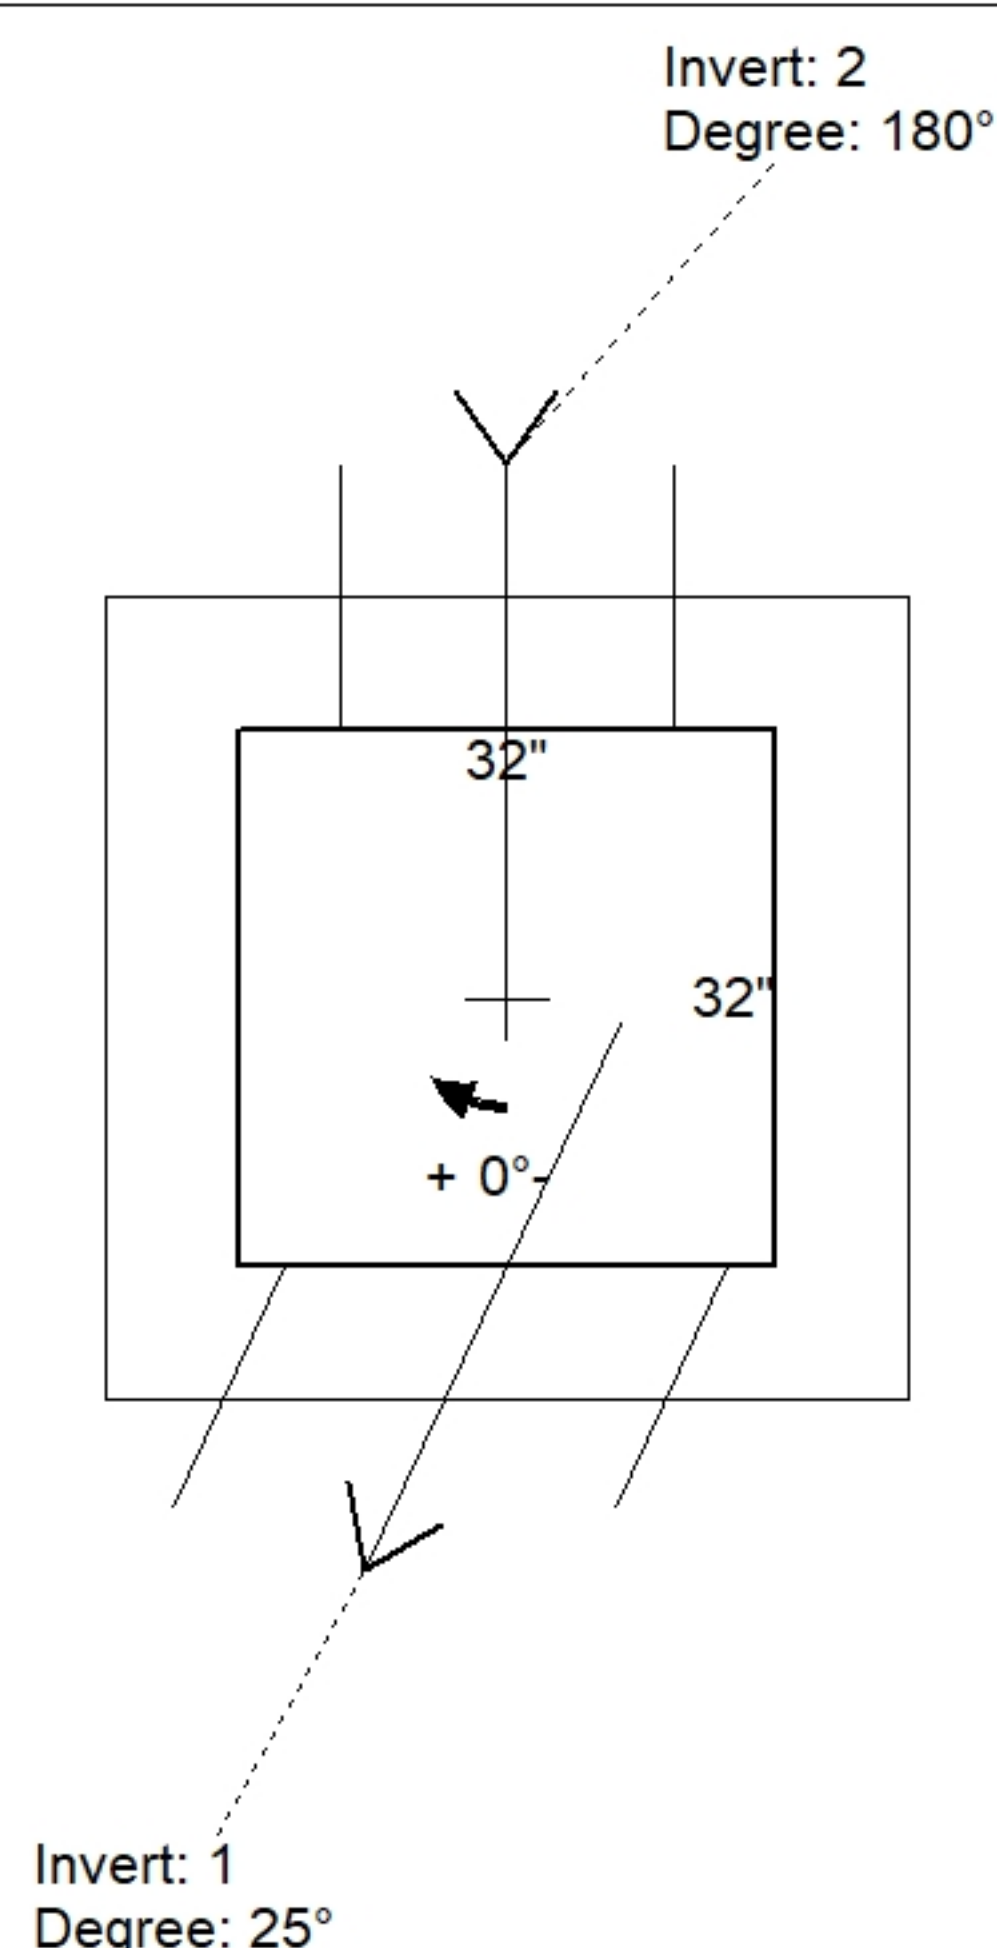

Position	Elev	Angle	Pipe	Pipe OD	Hole	Connector	Up (')	Ref
Rim	544.02'							
Reducer								
Invert 1	539.49'	25°	18" HDPE	21.2"	24"	Hole 24	0"	P1
Invert 2	539.74'	180°	15" HDPE	17.6"	20"	Hole 20	3.3"	P1
Invert 3								
Invert 4								
Invert 5								
Invert 6								
Invert 7								
Invert 8								

Default - Interior Dimensions

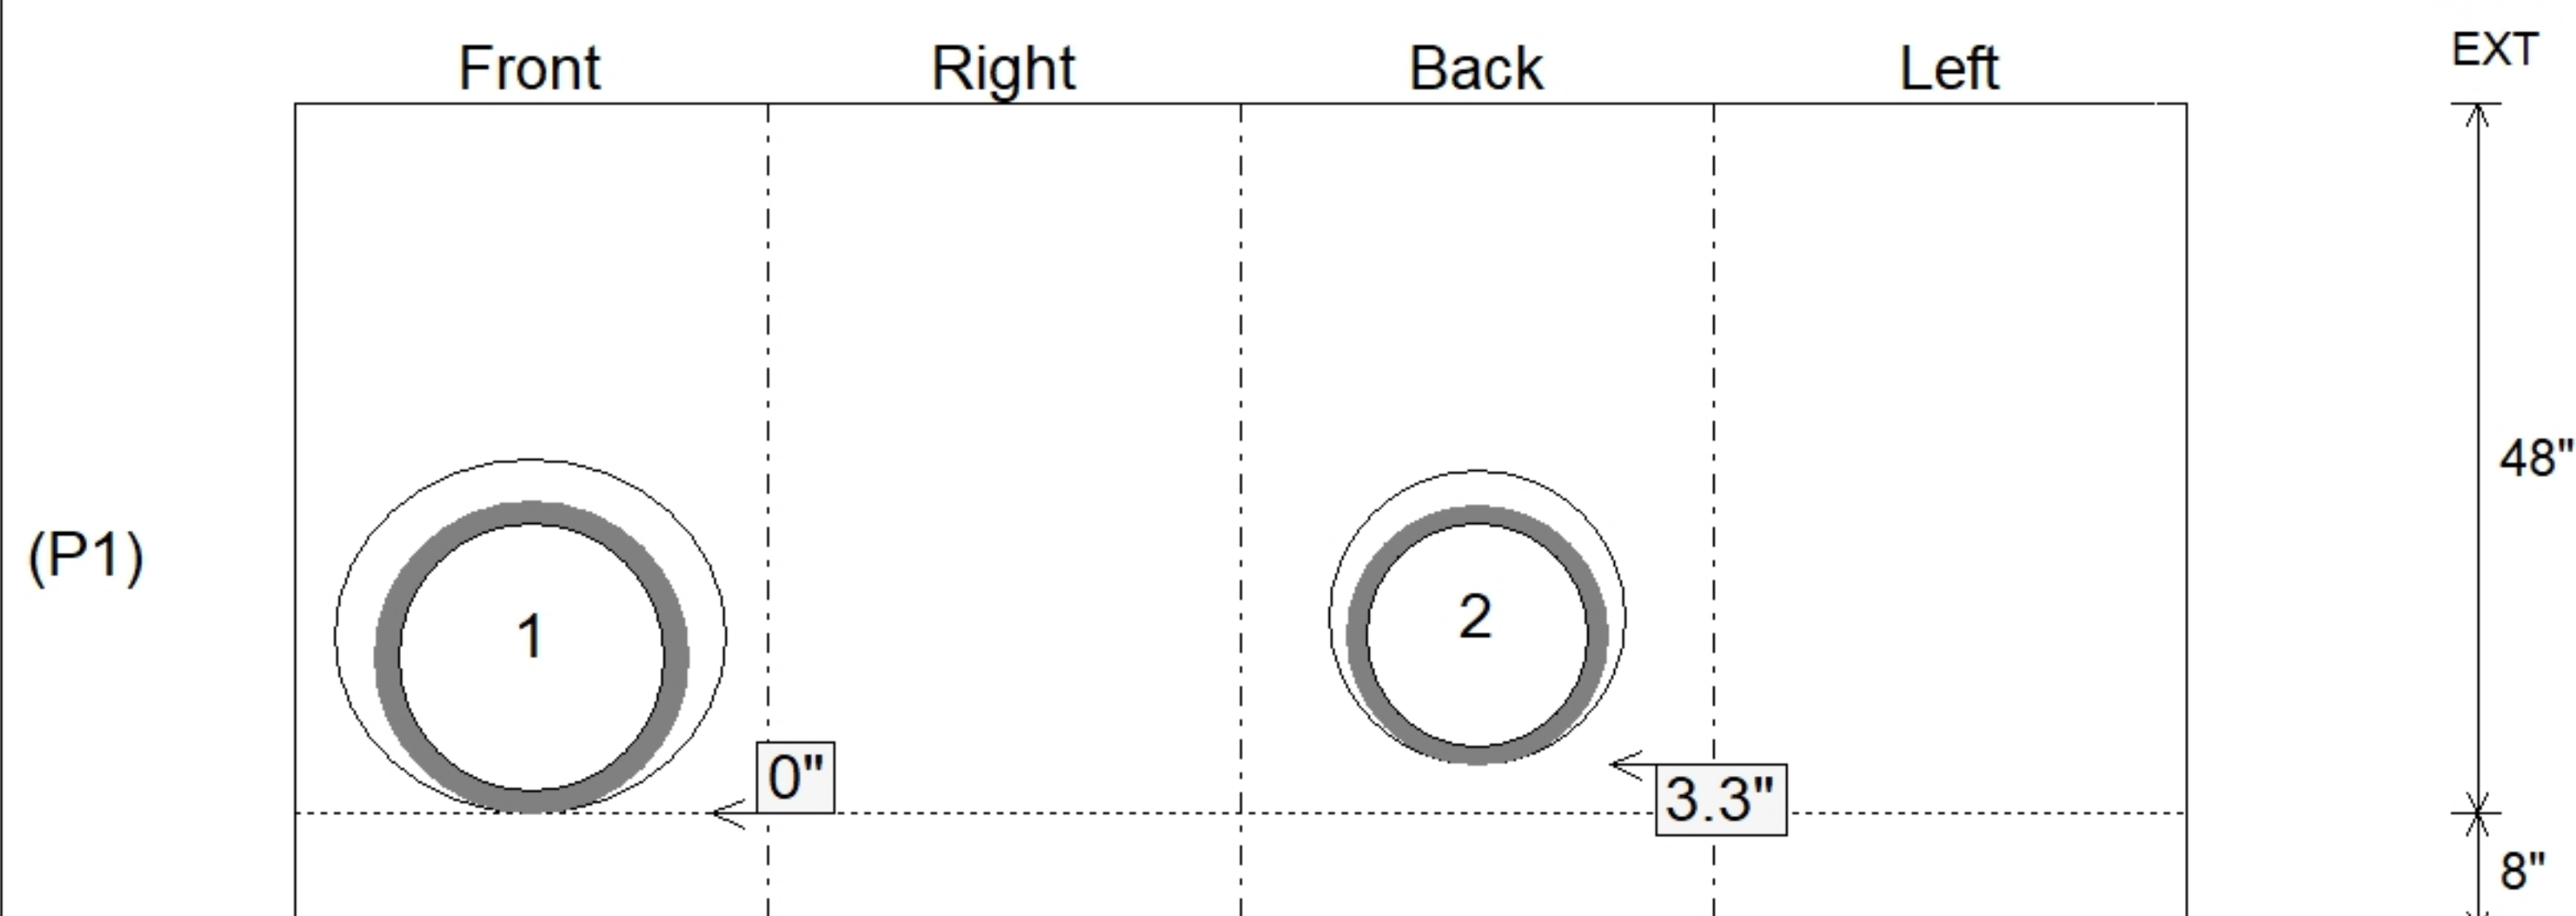

SUBMITTAL
APPROVED BY: