



Floor (Bot): 538.202'
Overall Height: 5.833'
Slack: 0.3"


Structure Total: 5847 lb

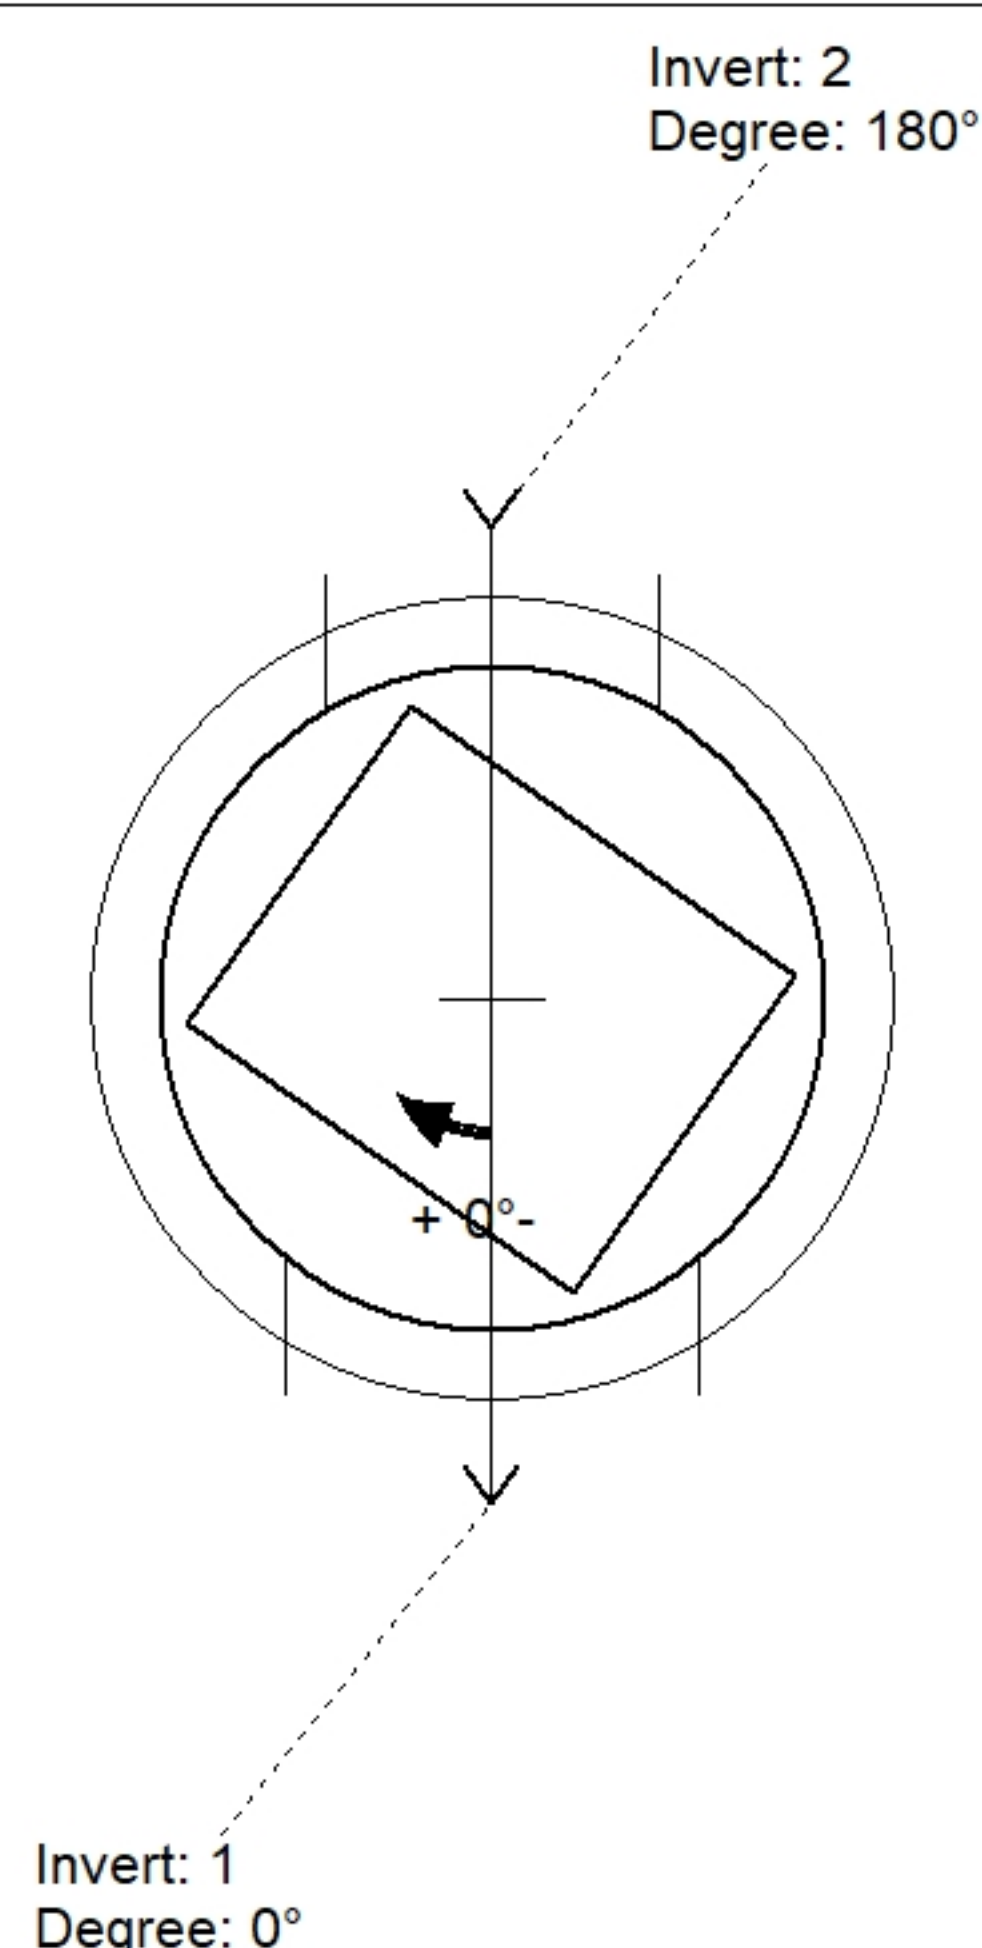

Position	Elev	Angle	Pipe	Pipe OD	Hole	Connector	Up ()	Ref
Rim	544.06'							
Reducer								
Invert 1	538.86'	0°	24" HDPE	27.8"	30"	Hole 30	0"	P1
Invert 2	539.36'	180°	18" HDPE	21.2"	24"	Hole 24	6.3"	P1
Invert 3								
Invert 4								
Invert 5								
Invert 6								
Invert 7								
Invert 8								

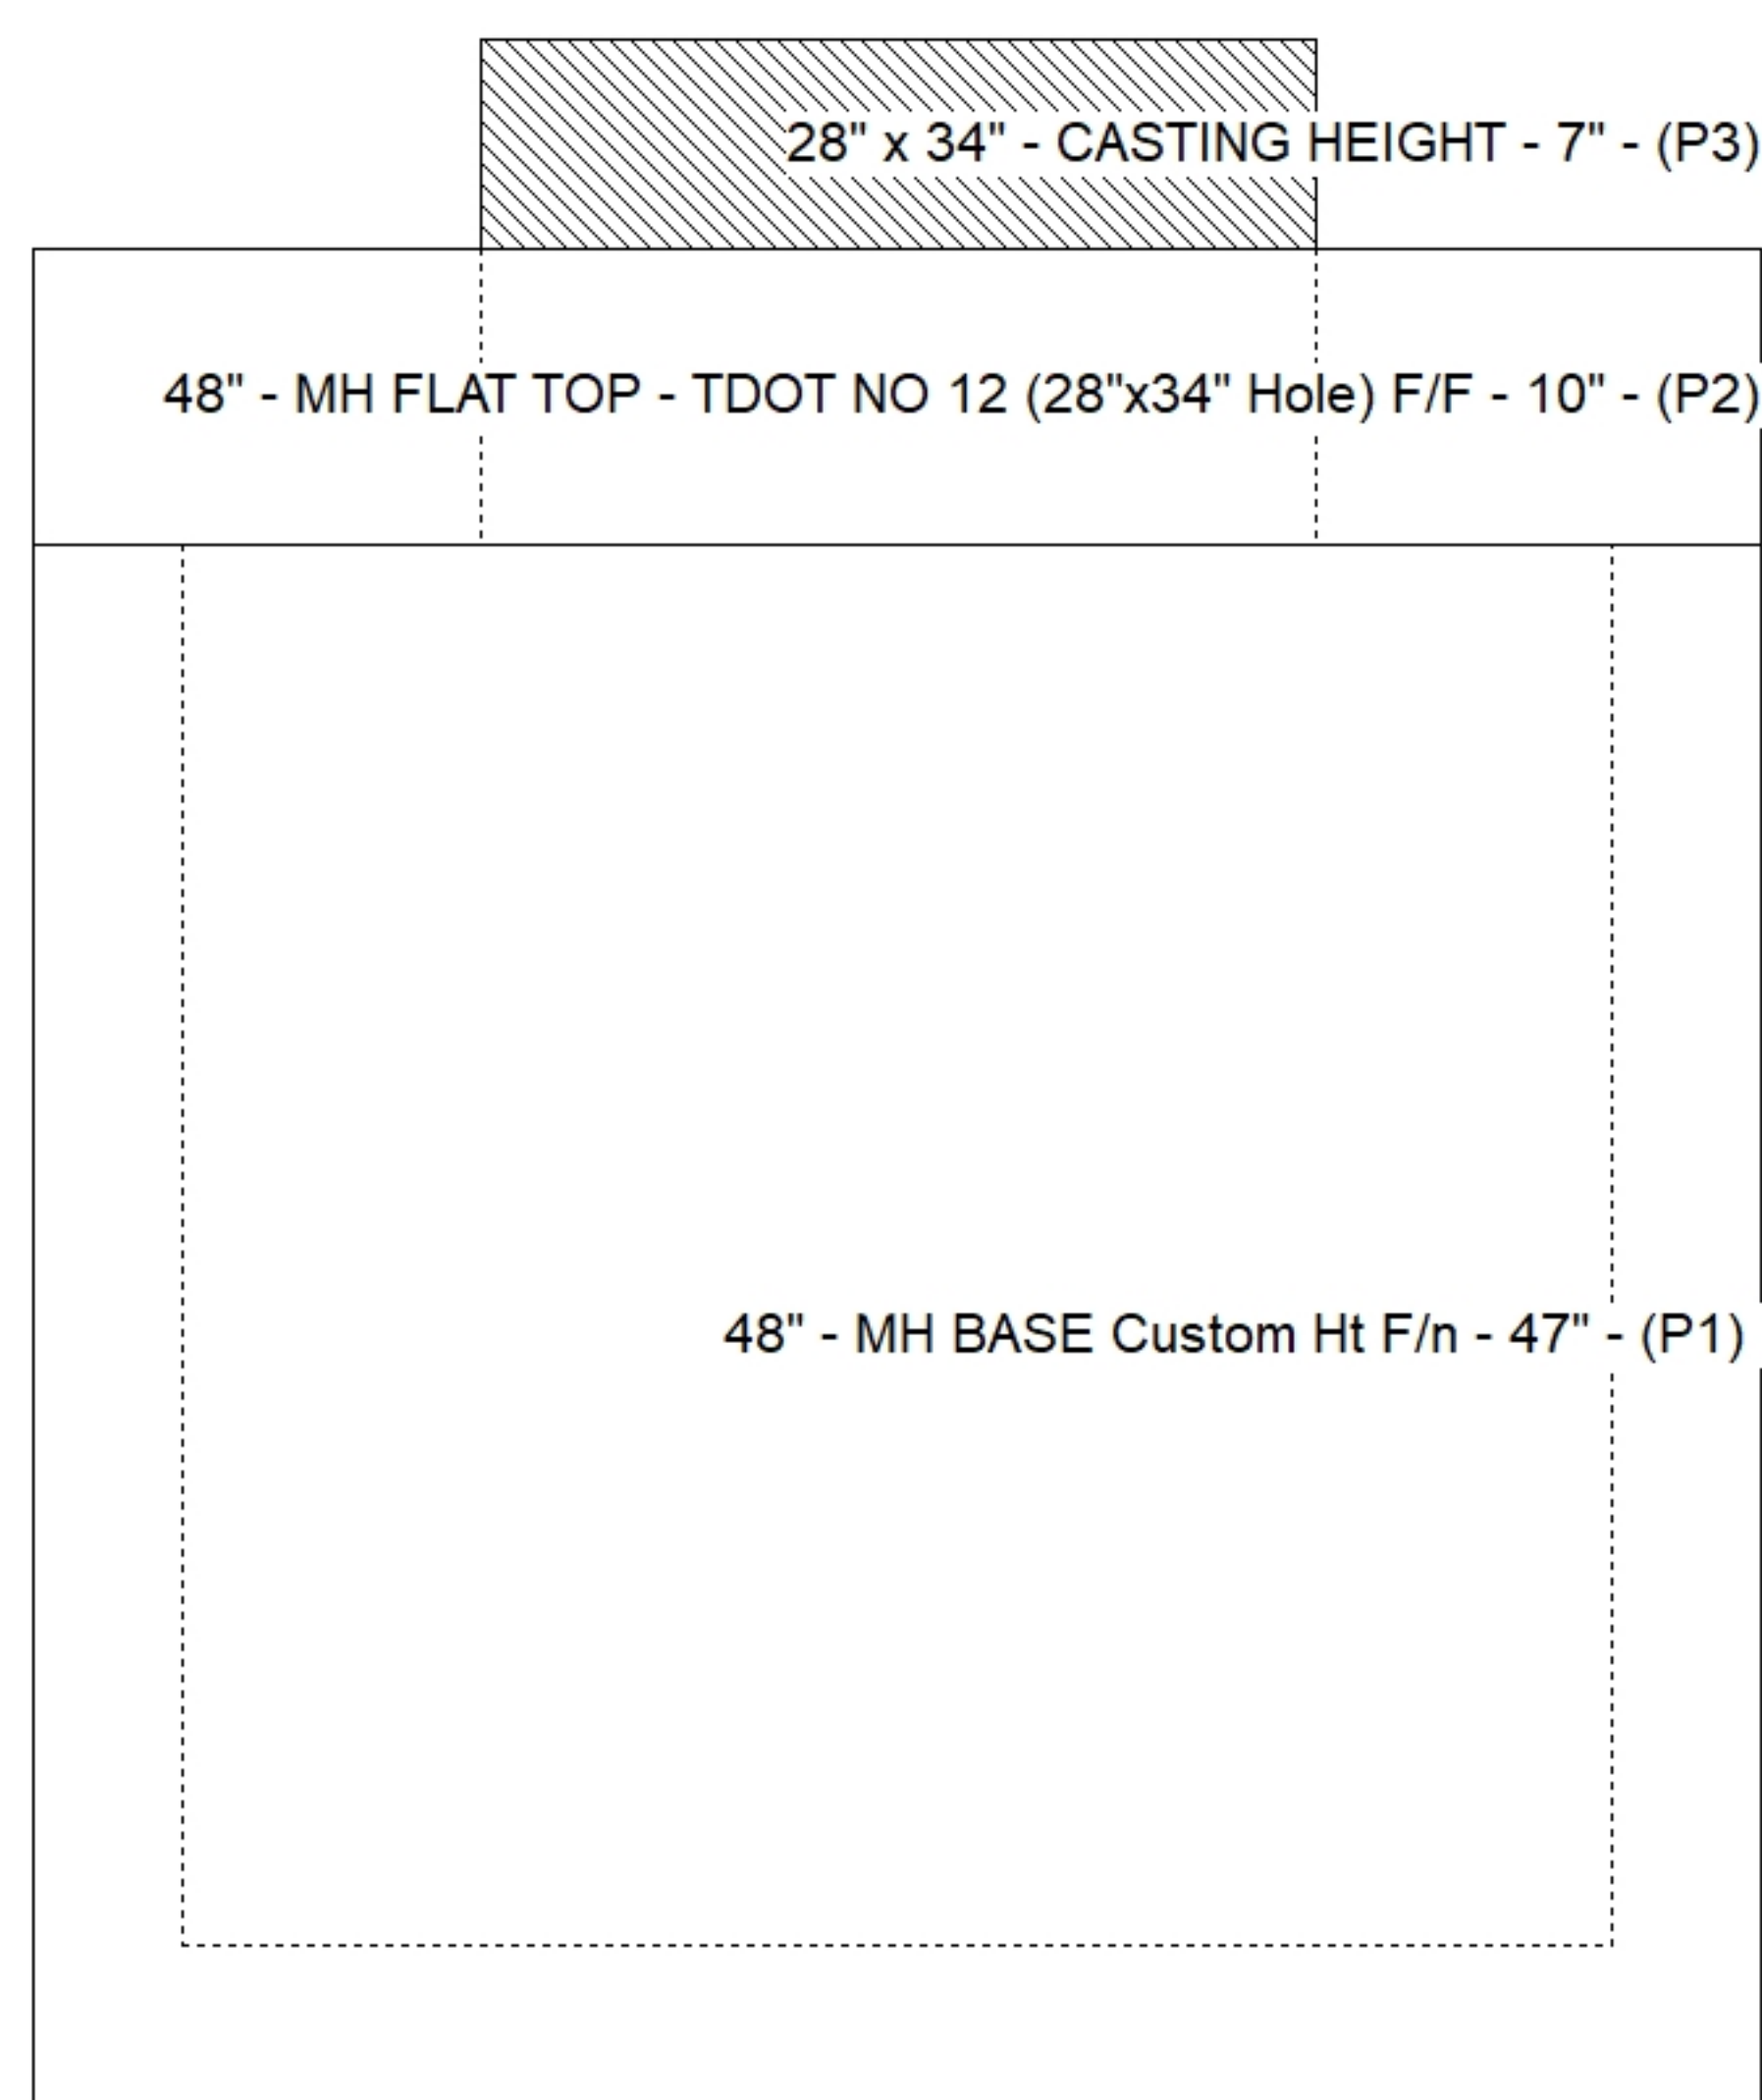

Default - Interior Dimensions

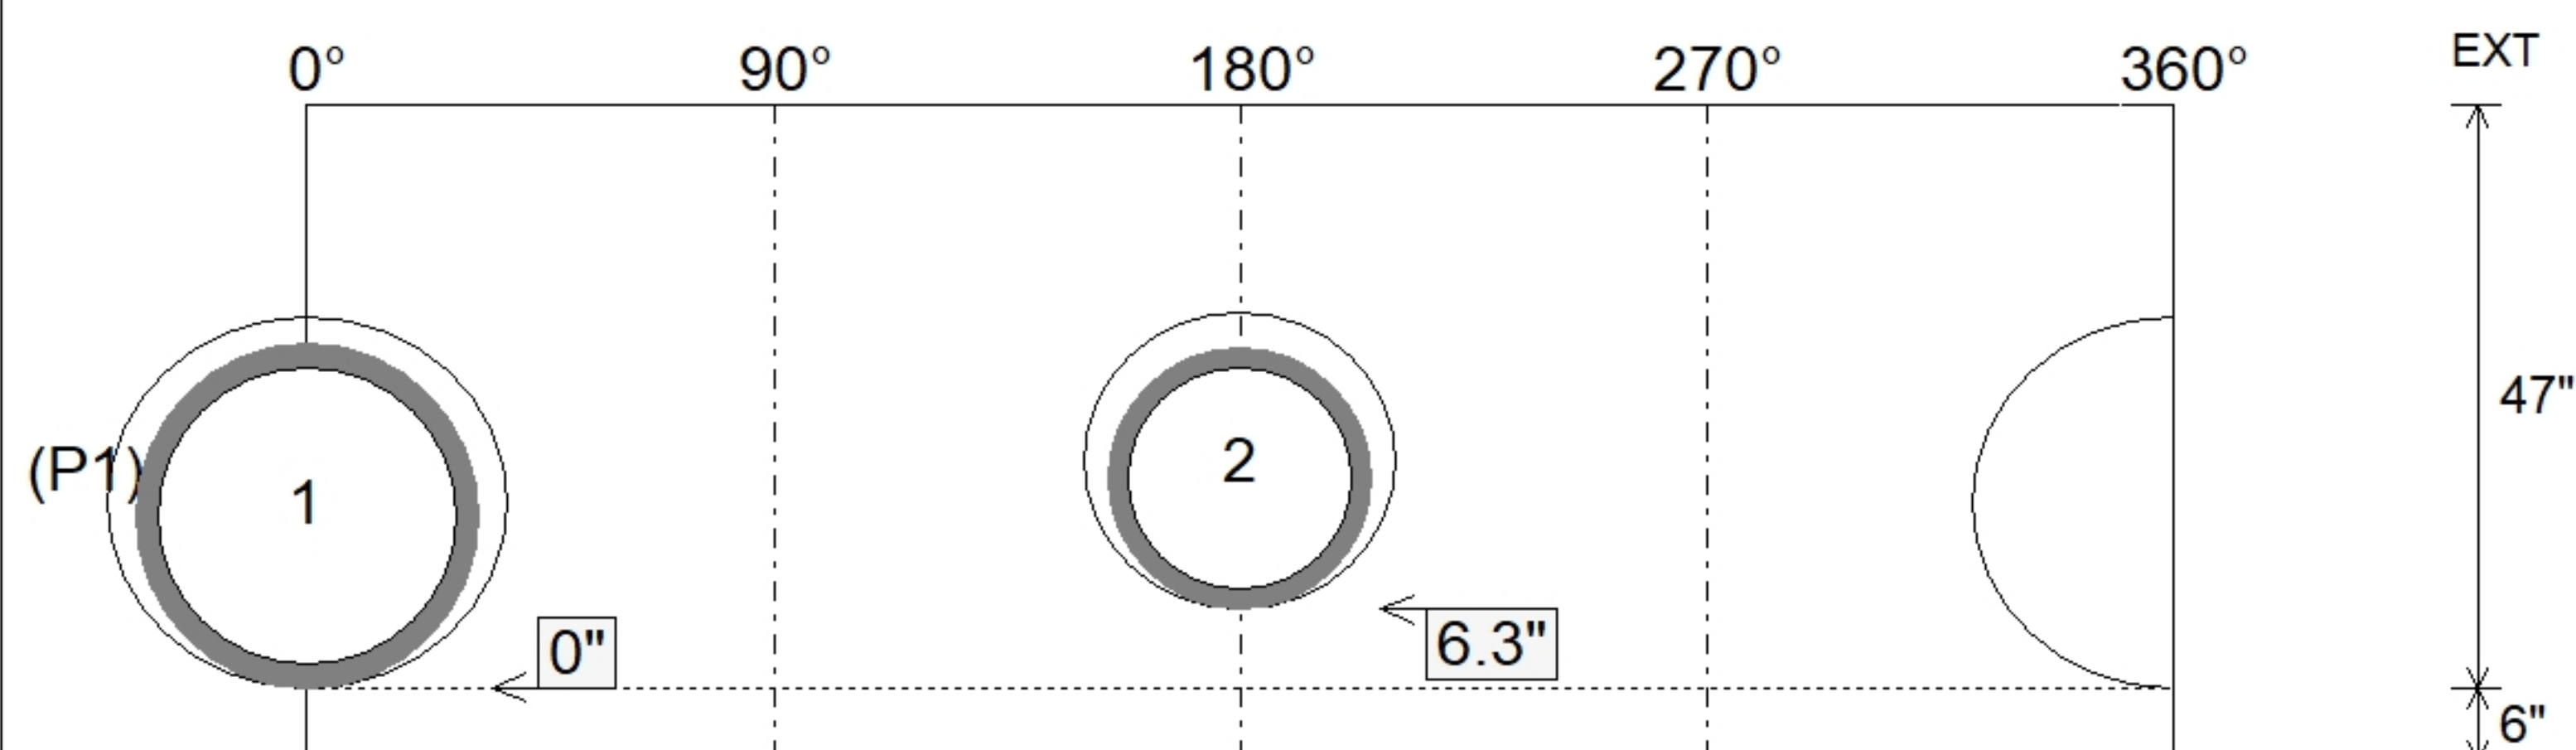

SUBMITTAL
APPROVED BY: