



Job Name: 25-4590 Uhlhorn Sewer Repairs		Plant: Beaver Dam	Tech: S. Felletter	
Job Location: Evansville, IN		5/11/2026 3:01:59 PM	PC: A. Chambers	
Contractor: Bowen Engineering Corporation				

Structure ID: 102 (8)				
P5	MH048CN30CDARED	ECC CONE w/ 24" HOLE, w/ConBlock-CDA Red F/G		

P6) 24" - CASTING HEIGHT - 7"	0 lb	Structure Notes: 1. PER ASTM C478 SPECIFICATIONS. 2. CONCRETE = 4,000 PSI AT 28 DAYS. 3. CASTING BY ICAST (HOE MC-315 F/C "SANITARY"). 4. NO STEPS. REINFORCING PER ASTM A615 (GRADE 60). - TOP SLAB (As .31) #5 BARS AT 6" C.C.E.W. - RISER/WALLS (As .18) - FLOOR (As .37) #5 BARS AT 10" C.C.E.W.
P5) 48" - ECC CONE w/ 24" HOLE, w/ConBlock-CDA Red F/G - 30"	1961 lb	
P4) 48" - MH RISER w/ConBlock-CDA Red T/G - 72"	5030 lb	
P3) 48" - MH RISER w/ConBlock-CDA Red T/G - 72"	5030 lb	
P2) 60" - MH TRANS. SLAB ECC w/ConBlock-CDA Red T/G - 15"	2204 lb	
P1) 60" - MH BASE Custom Ht, w/ConBlock-CDA Red T/n - 65"	8779 lb	
1) JOINT WRAP - 0.065"x6"x50' CONSEAL CS212	0 lb	
1) JOINT WRAP PRIMER - CONSEAL CS-75 (1 gal.)	0 lb	
1) 60" - MH INVERT CHANNEL EWSU w/ConBlock-CDA Red - FULL HEIGHT	2962 lb	
1) CASTING - HOE MC-315 F/C Sanitary	258 lb	
1) 60" - Conseal CS-102 1.00" (Double)	0 lb	
3) 48" - Conseal CS-102 1.00" (Double)	0 lb	
2) Kor-N-Seal2 - S206-30	13 lb	

Structure Total:	26237 lb	

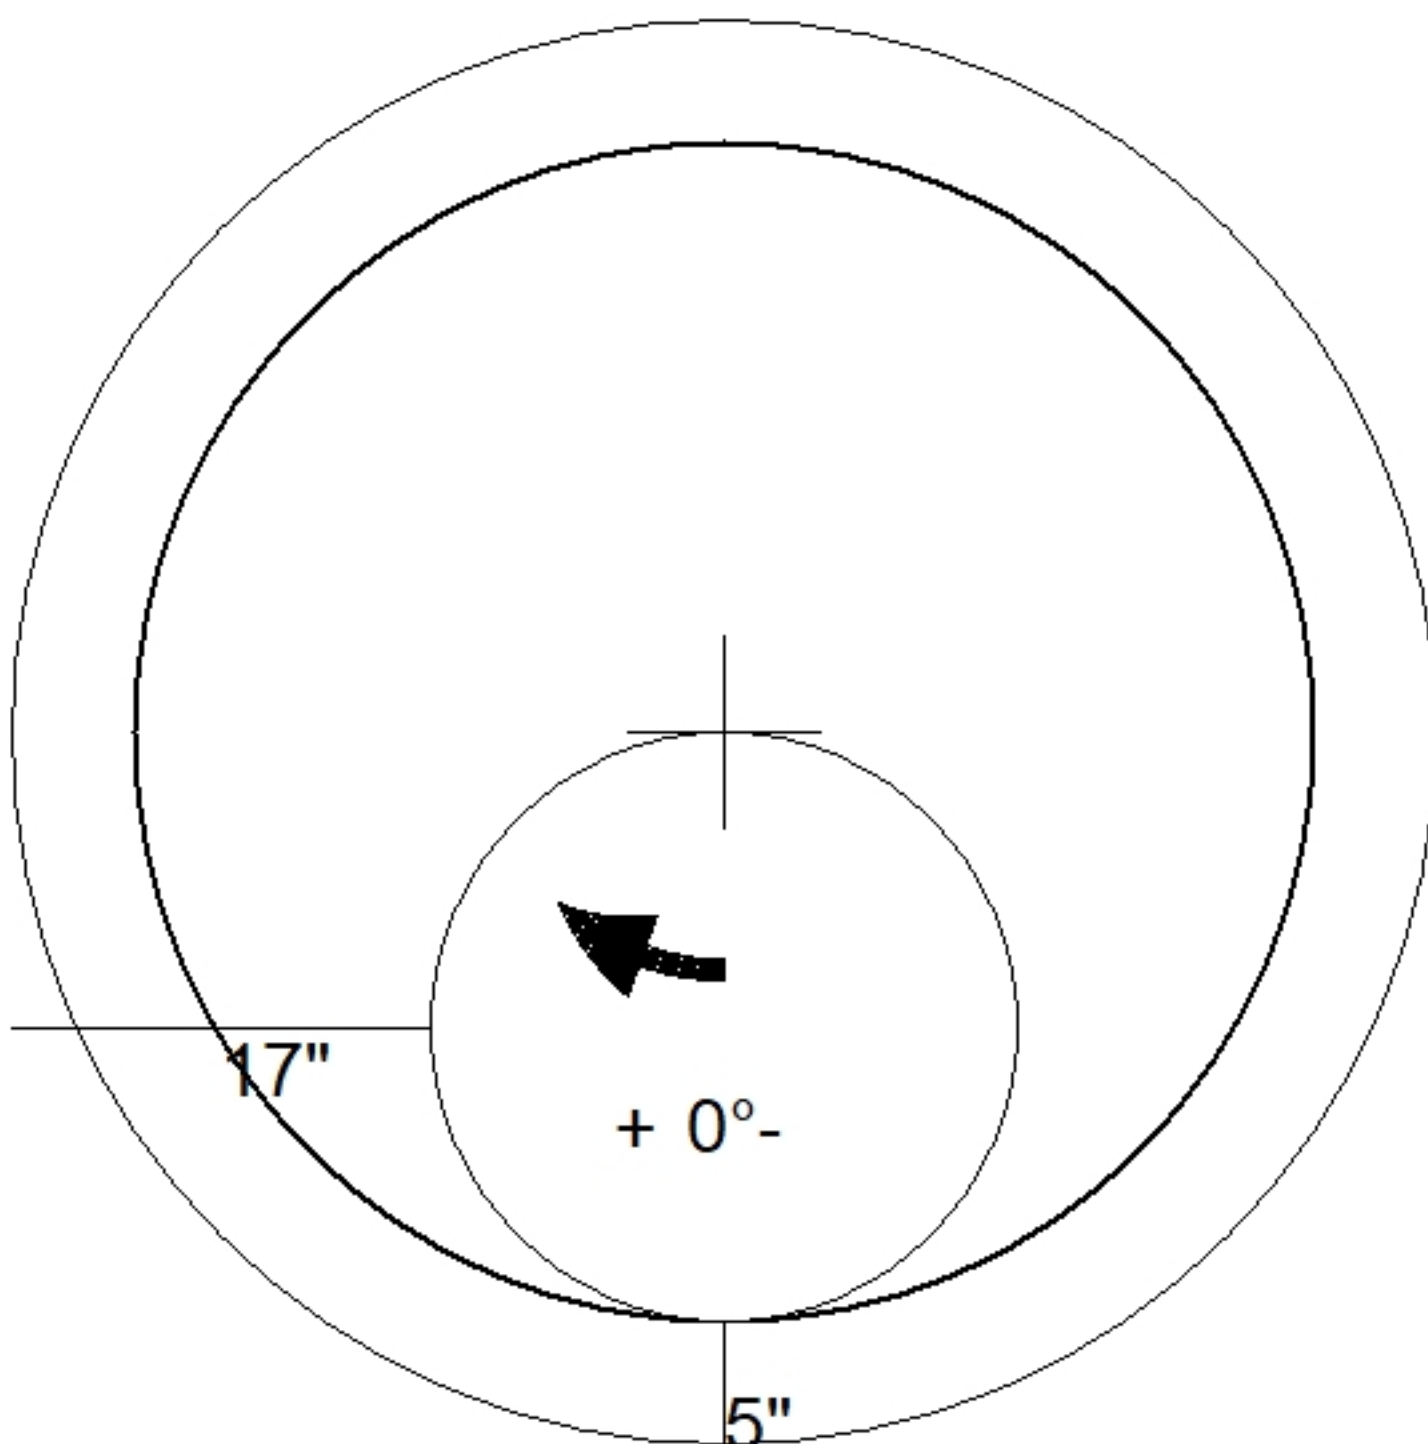

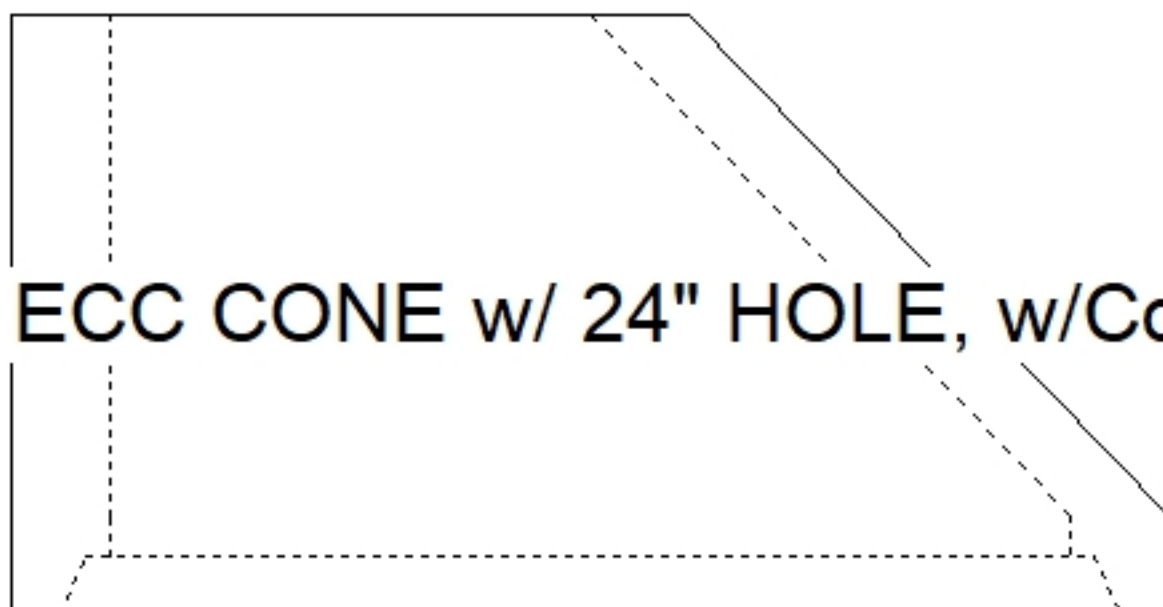

48" - ECC CONE w/ 24" HOLE, w/ConBlock-CDA Red F/G - 30" - (P5)

Coating (Int): Coating (Ext):	Seam Up: Flat Seam Dn: Groove	Wall Thickness: 5"	Height (Ext): 30"	Weight (Net): 1961 lb Volume (Net): 0.5cu.yd
----------------------------------	----------------------------------	--------------------	-------------------	---