


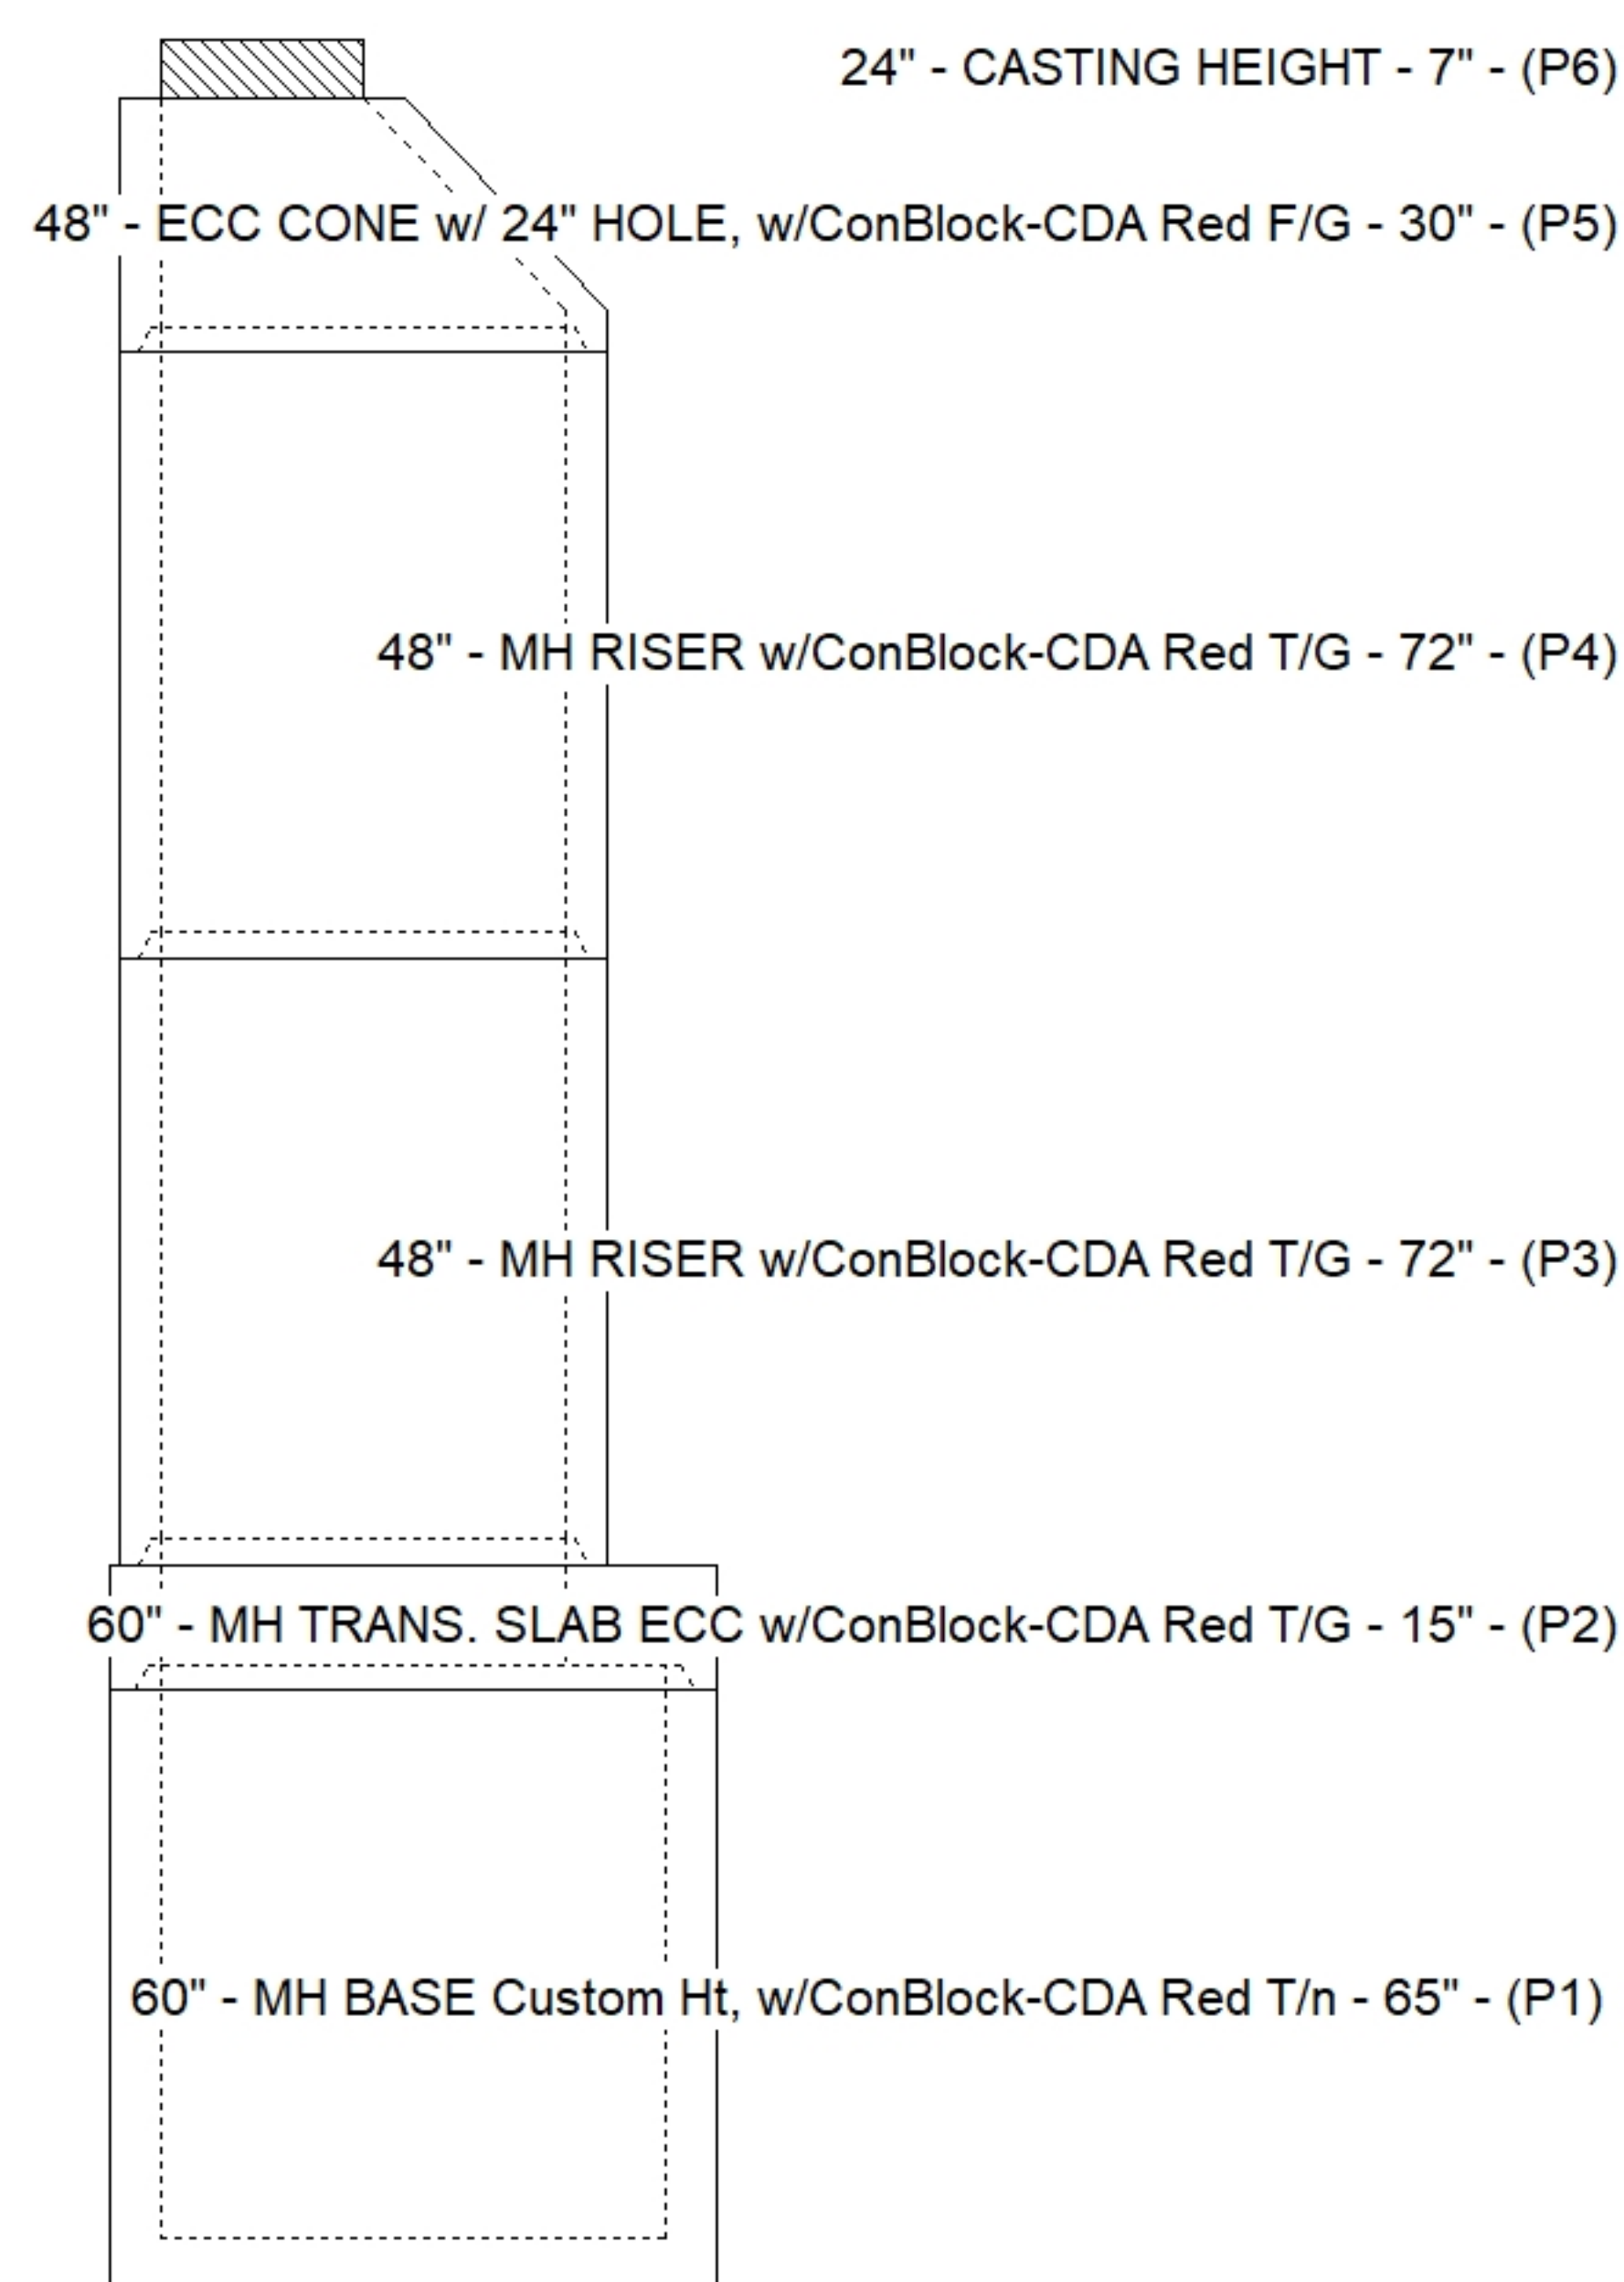

Floor (Bot): 356.003'
Overall Height: 22.417'
Slack: 0.84"

Structure Total: 26237 lb



Position	Elev	Angle	Pipe	Pipe OD	Hole	Connector	Up (↓)	Ref
Rim	378.49'							
Reducer	362.087'							
Invert 1	356.92'	0°	24" PVC C900	25.8"	30"	Kor-N-Seal2 S206-30	0"	P1
Invert 2	357.02'	175°	24" PVC C900	25.8"	30"	Kor-N-Seal2 S206-30	1.2"	P1
Invert 3								
Invert 4								
Invert 5								
Invert 6								
Invert 7								
Invert 8								

SUBMITTAL
APPROVED BY: