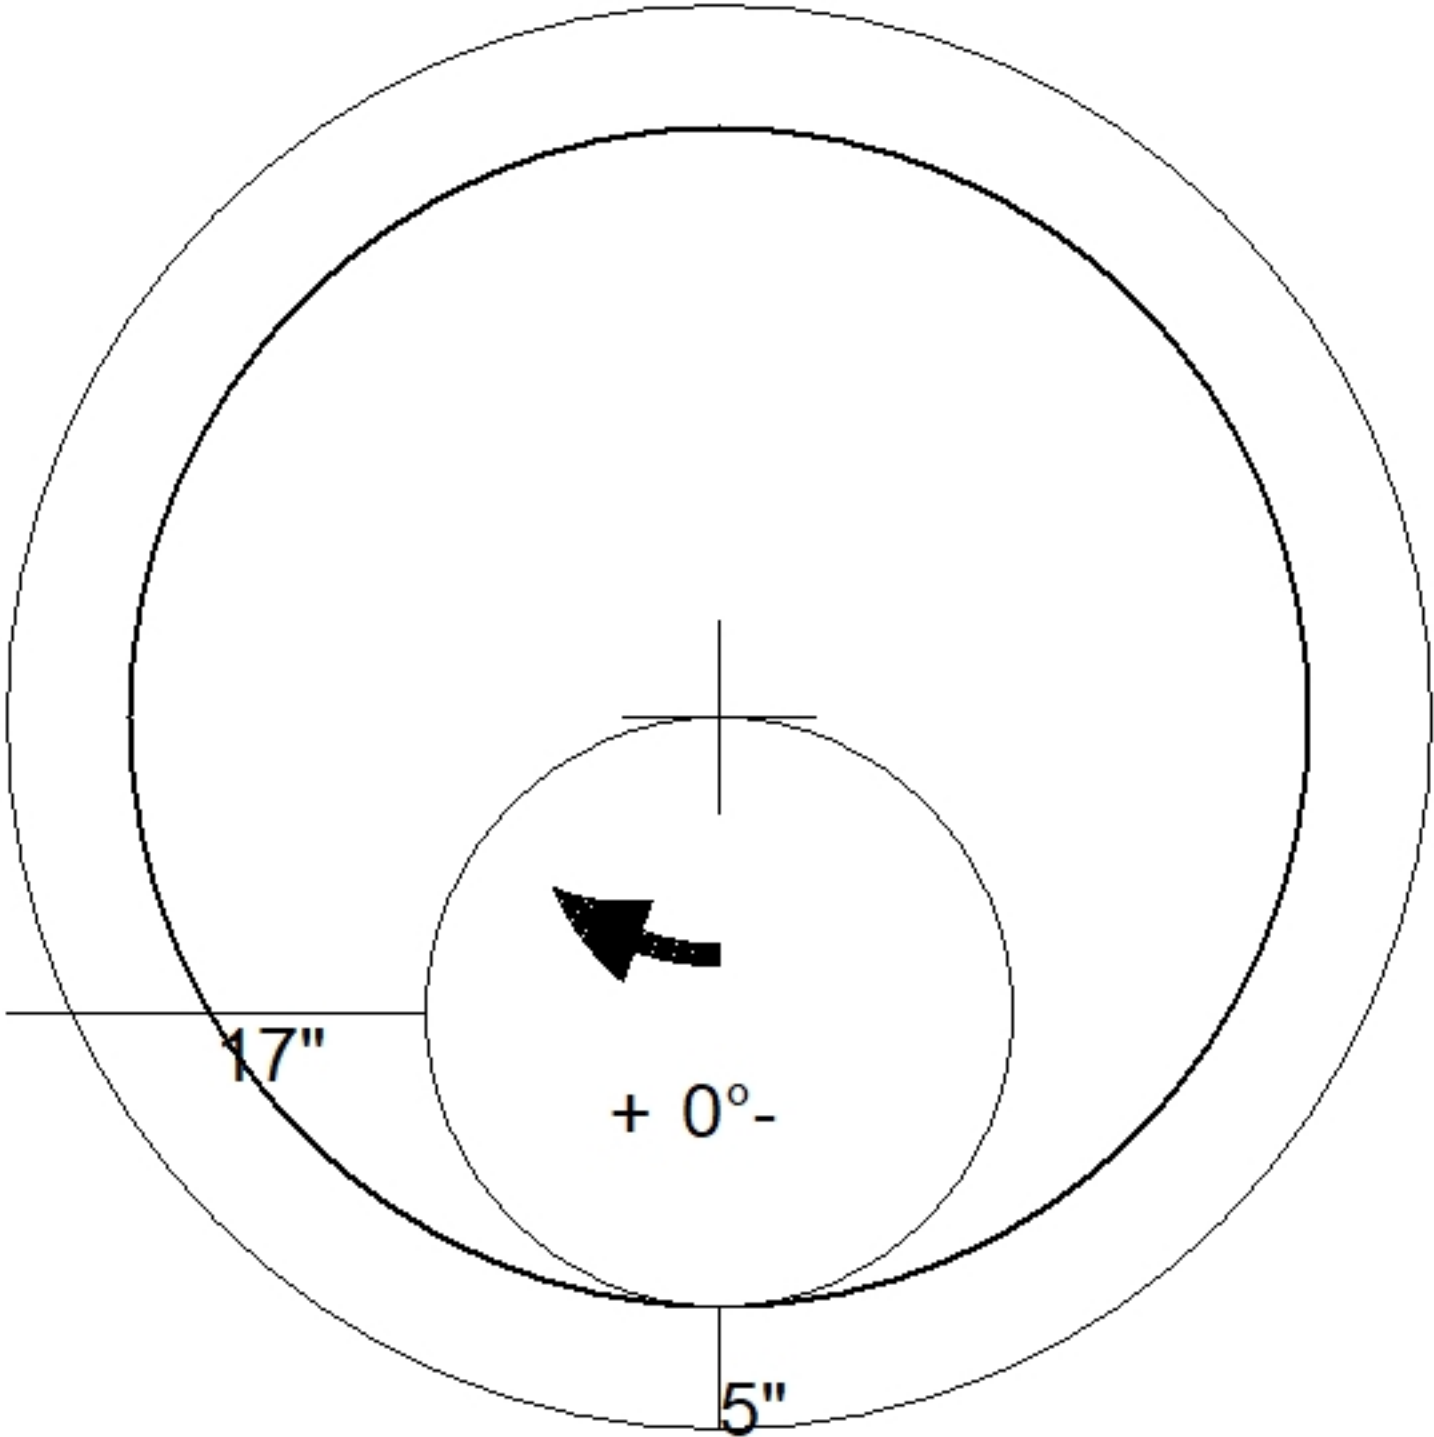
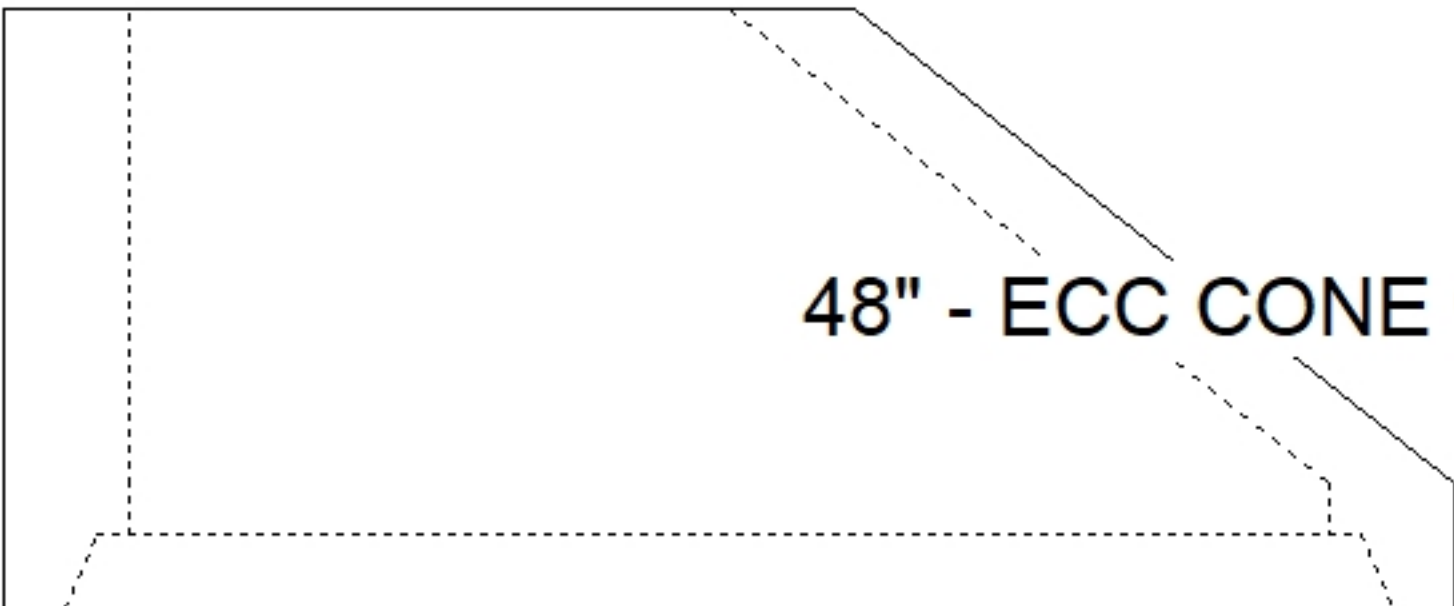


Job Name: 25-4590 Uhlhorn Sewer Repairs Job Location: Evansville, IN Contractor: Bowen Engineering Corporation		Plant: Beaver Dam 5/11/2026 3:01:53 PM	Tech: S. Felletter PC: A. Chambers		
Structure ID: 201 (2)					
P2 MH048CN24		ECC CONE w/ 24" HOLE F/G			
P4) 24" - CASTING HEIGHT - 7" P3) 24" - GRADE RING F/F - 4" P2) 48" - ECC CONE w/ 24" HOLE F/G - 24" P1) 48" - MH BASE T/n - 30" 1) CASTING - HOE MC-315 F/C Storm 1) 48" - Conseal CS-102 1.00" 1) Hole - 26 1) Hole - 20		0 lb 270 lb 1550 lb 3058 lb 258 lb 0 lb 0 lb 0 lb ----- Structure Total: 5135 lb	Structure Notes: 1. PER ASTM C478 SPECIFICATIONS. 2. CONCRETE = 4,000 PSI AT 28 DAYS. 3. CASTING BY ICAST (HOE MC-315 F/C "STORM"). 4. NO STEPS. REINFORCING PER ASTM A615 (GRADE 60). - CONE (As .12) - RISER/WALLS (As .12) - FLOOR (As .31) #5 BARS AT 12" C.C.E.W.		
					
					
Coating (Int): Coating (Ext):		Seam Up: Flat Seam Dn: Groove	Wall Thickness: 5"	Height (Ext): 24"	Weight (Net): 1550 lb Volume (Net): 0.33cu.yd