



Floor (Bot): 372.722'
Overall Height: 6.083'
Slack: 2.82"

0 lb
1561 lb
4082 lb
258 lb
0 lb
0 lb
0 lb


Structure Total: 5901 lb

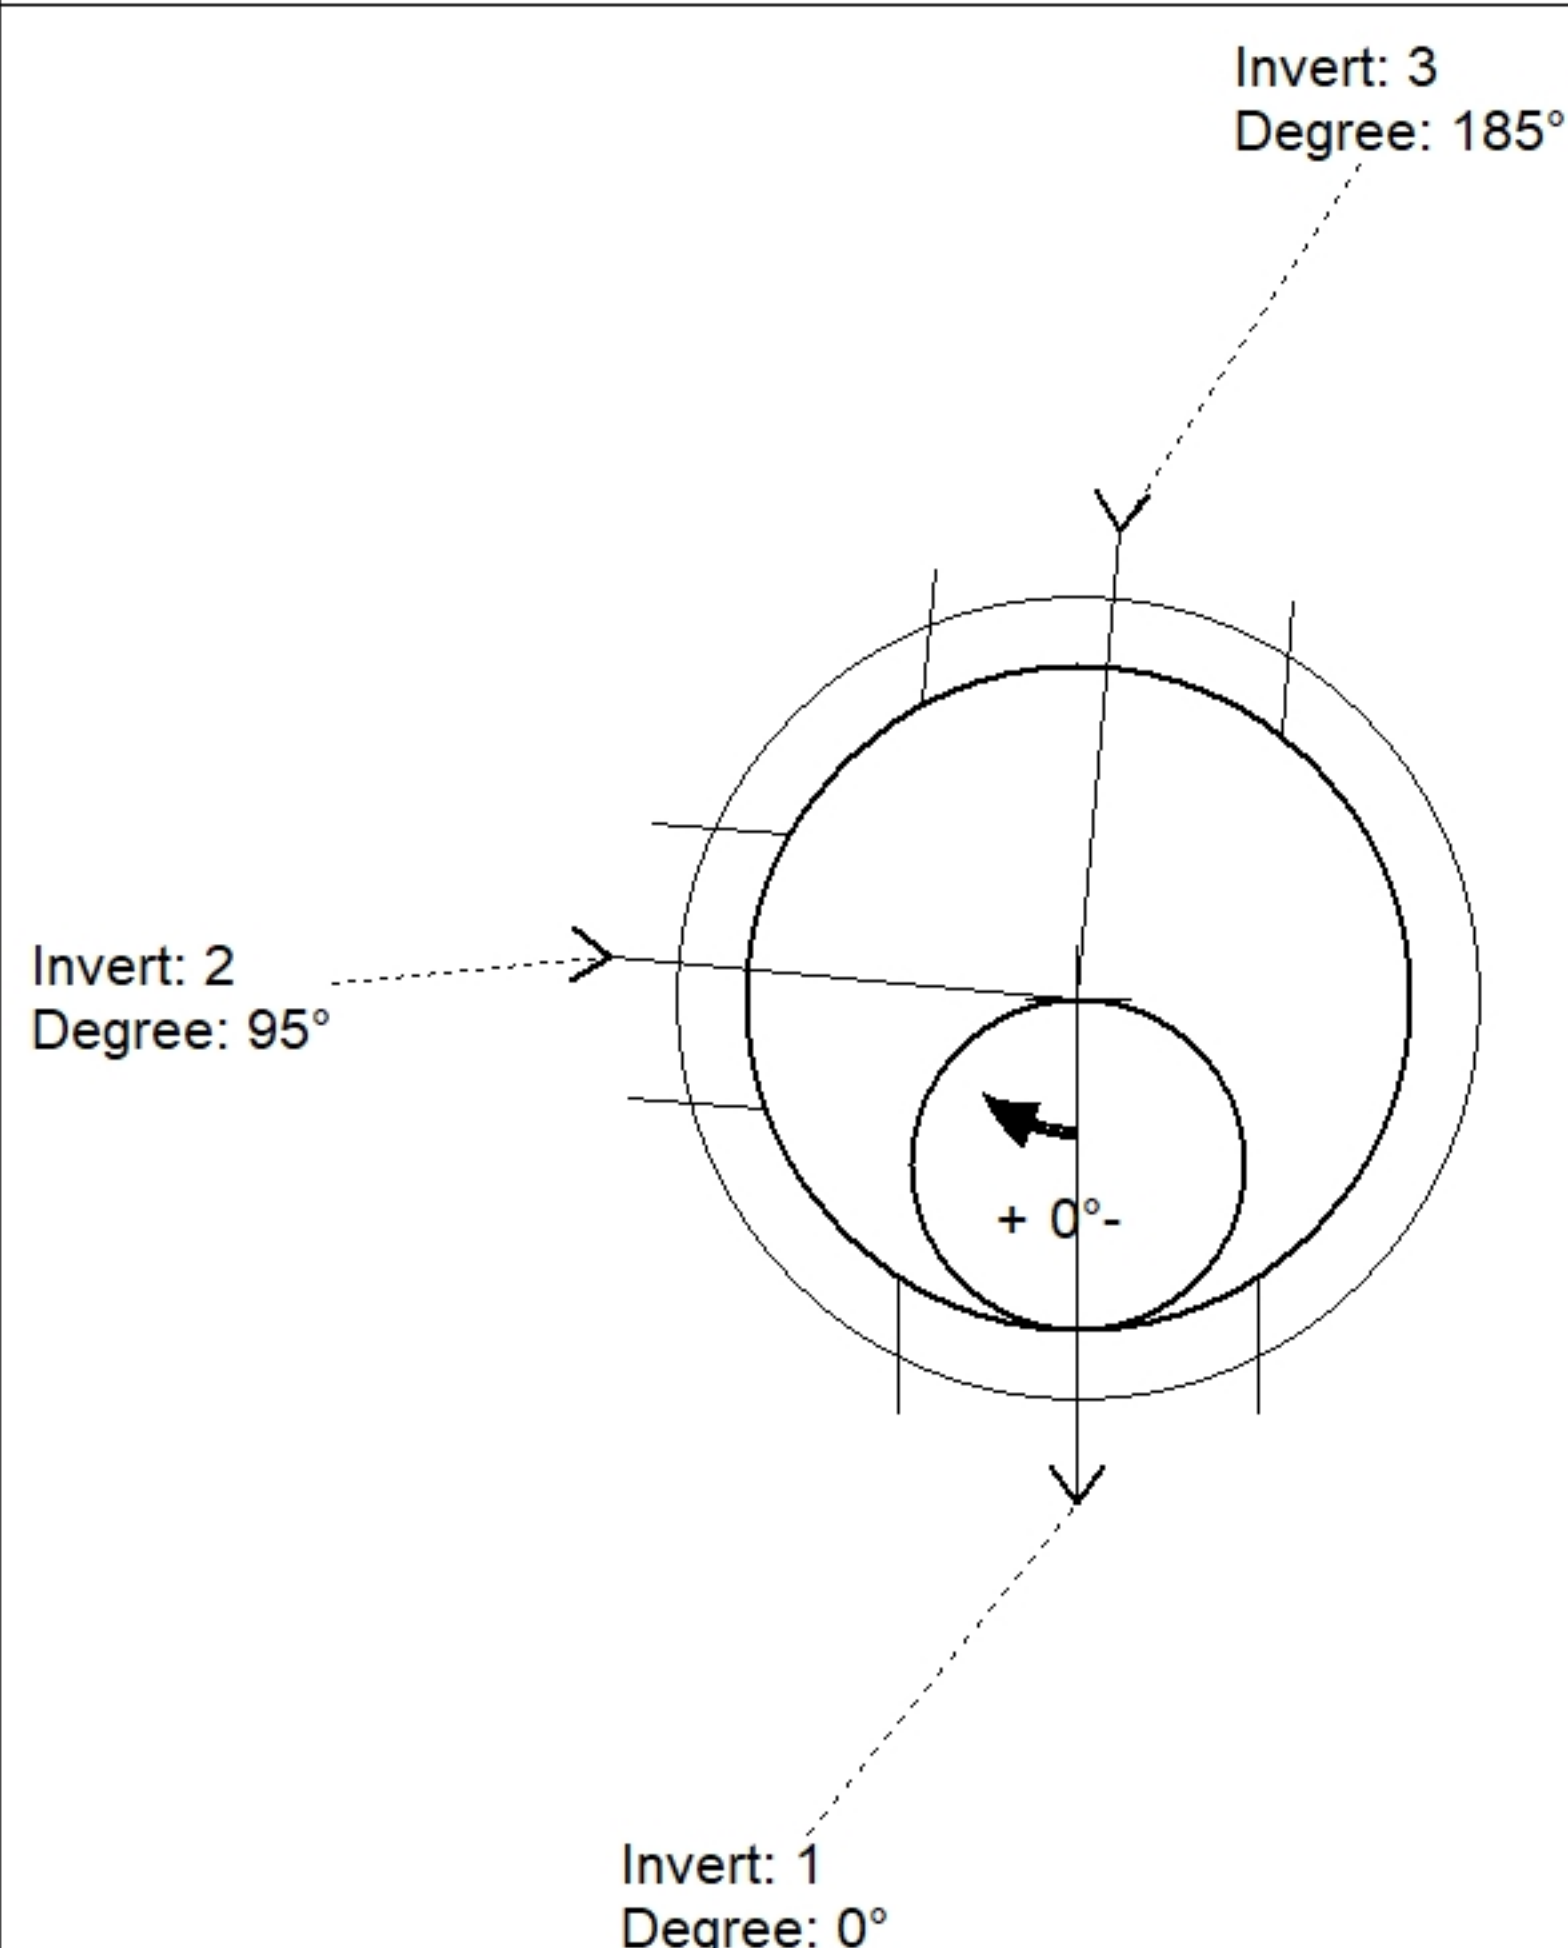

Position	Elev	Angle	Pipe	Pipe OD	Hole	Connector	Up (')	Ref
Rim	379.04'							
Reducer								
Invert 1	373.43'	0°	18" RCP B WALL	23"	26"	Hole 26	0"	P1
Invert 2	374.9'	95°	12" RCP B WALL	16"	20"	Hole 20	18.14"	P1
Invert 3	373.53'	185°	18" RCP B WALL	23"	26"	Hole 26	1.2"	P1
Invert 4								
Invert 5								
Invert 6								
Invert 7								
Invert 8								

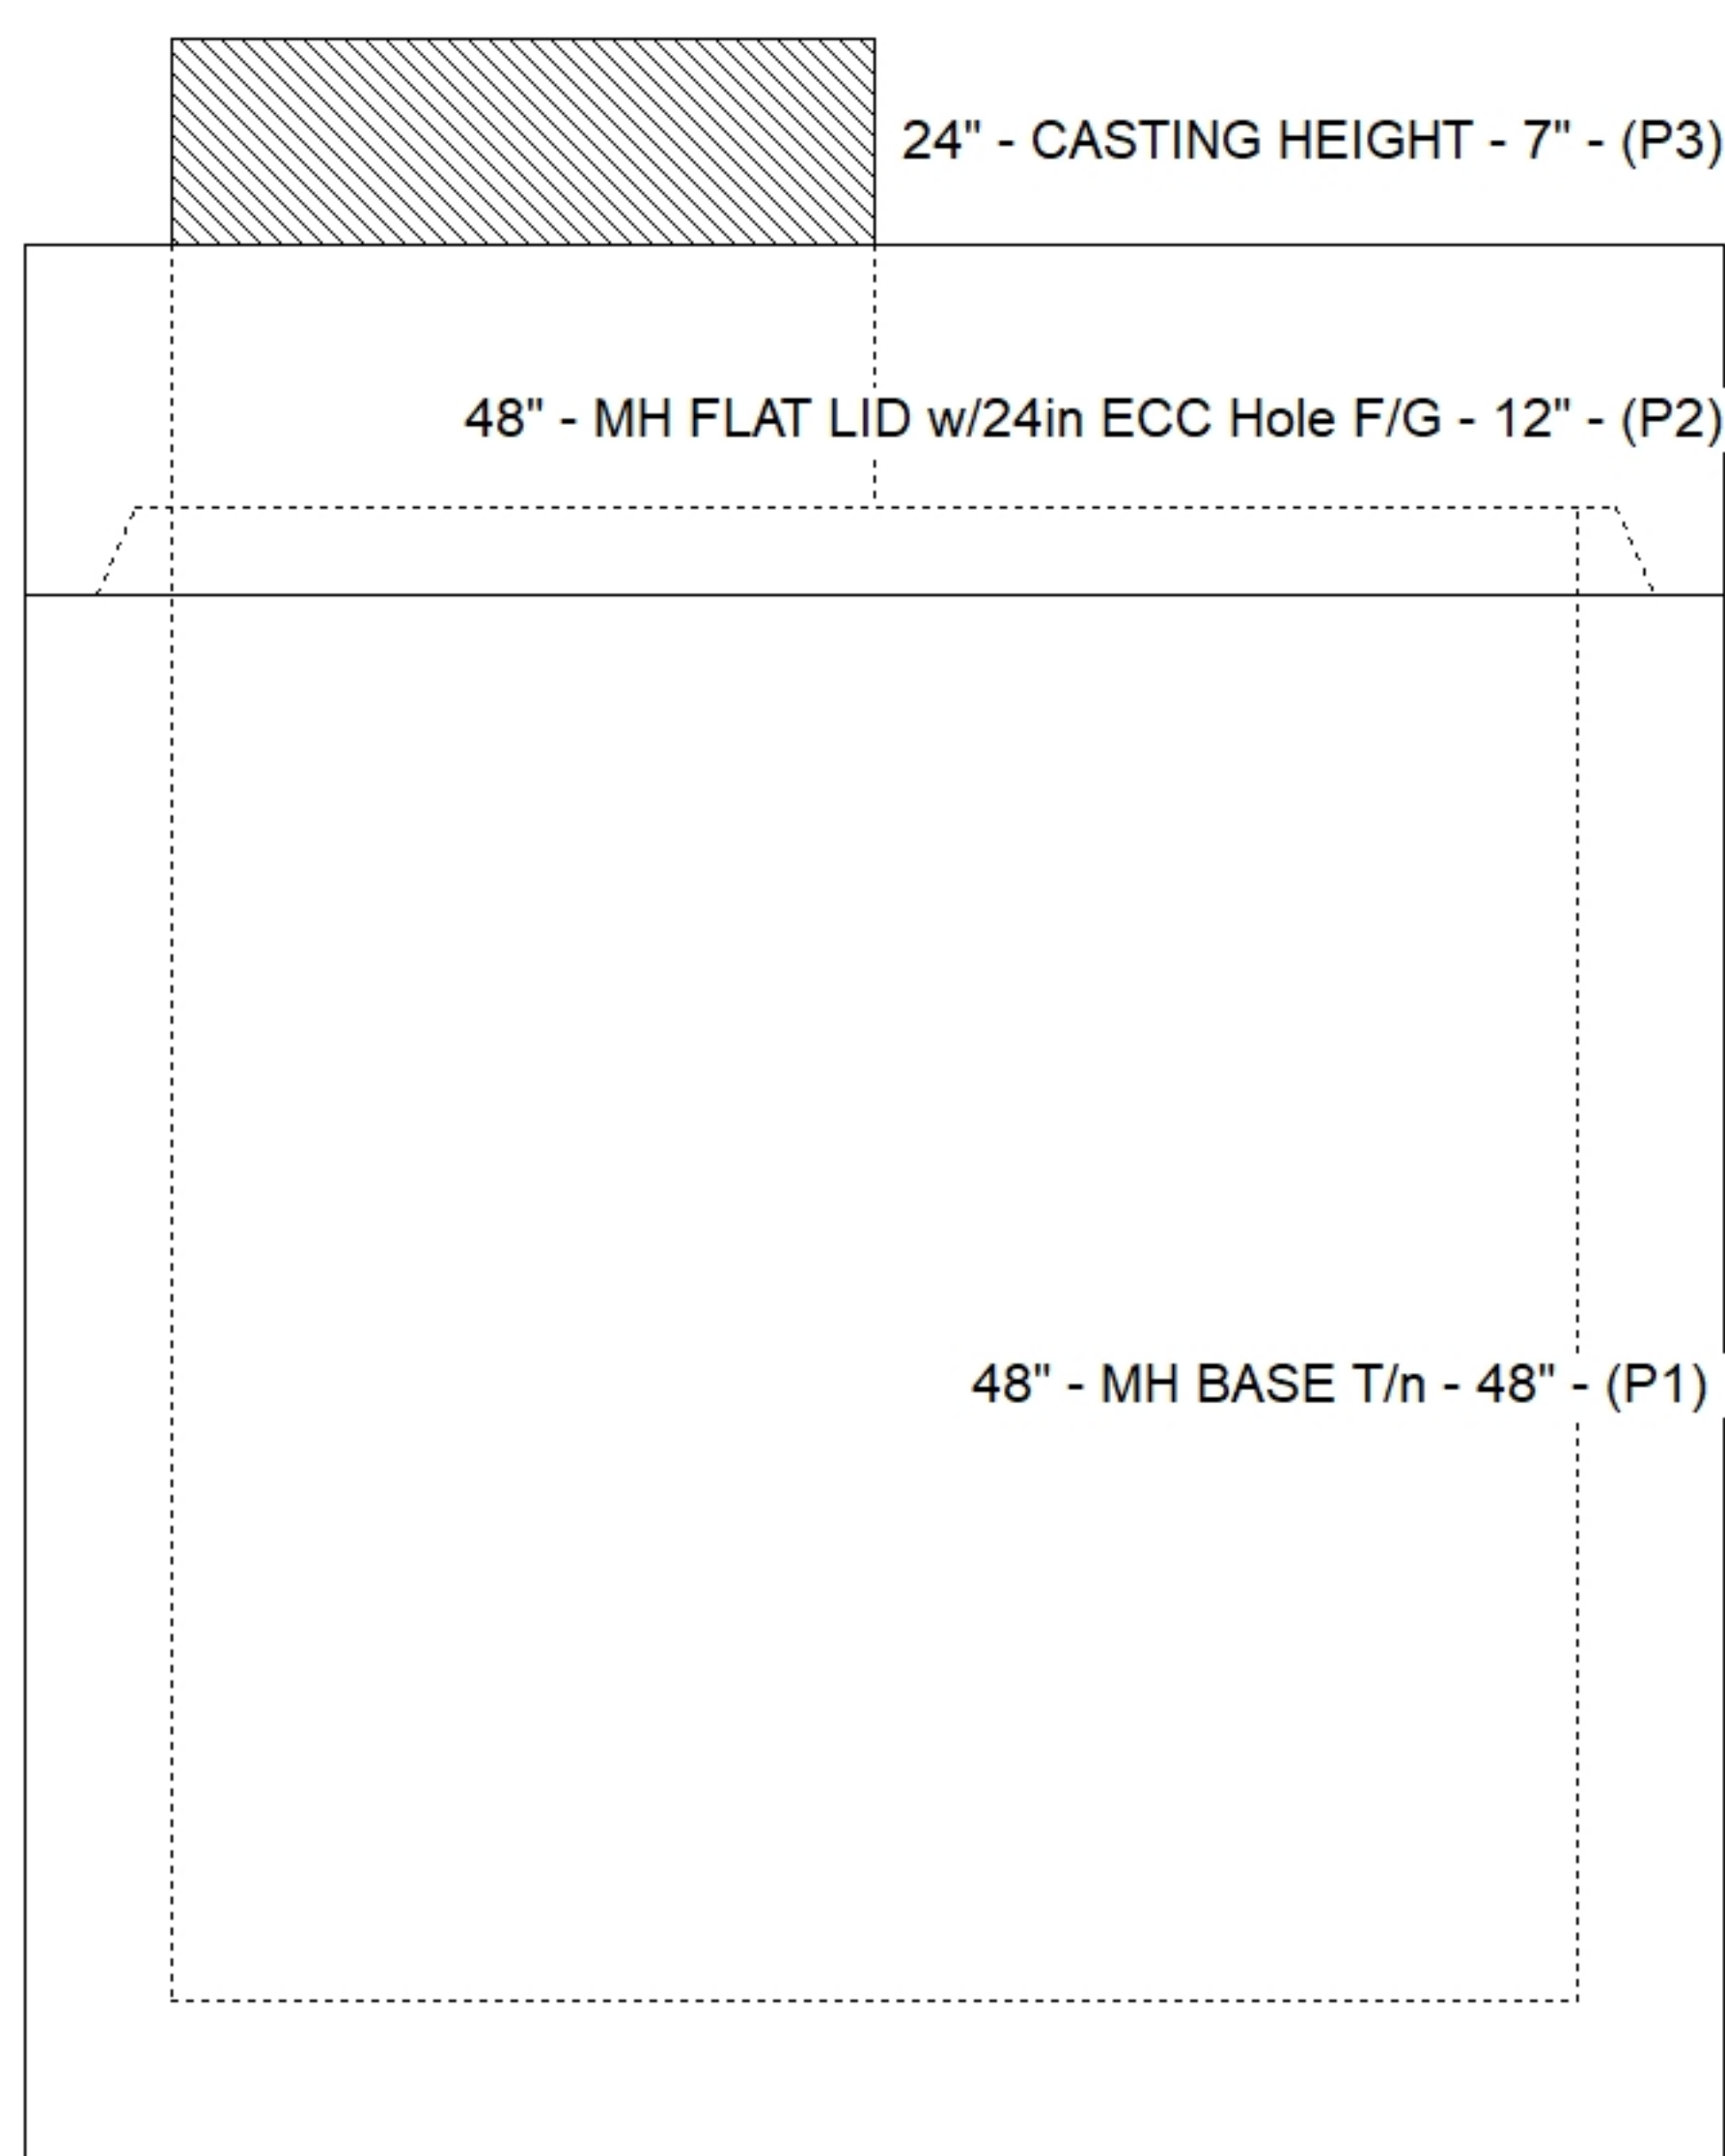

Default - Interior Dimensions

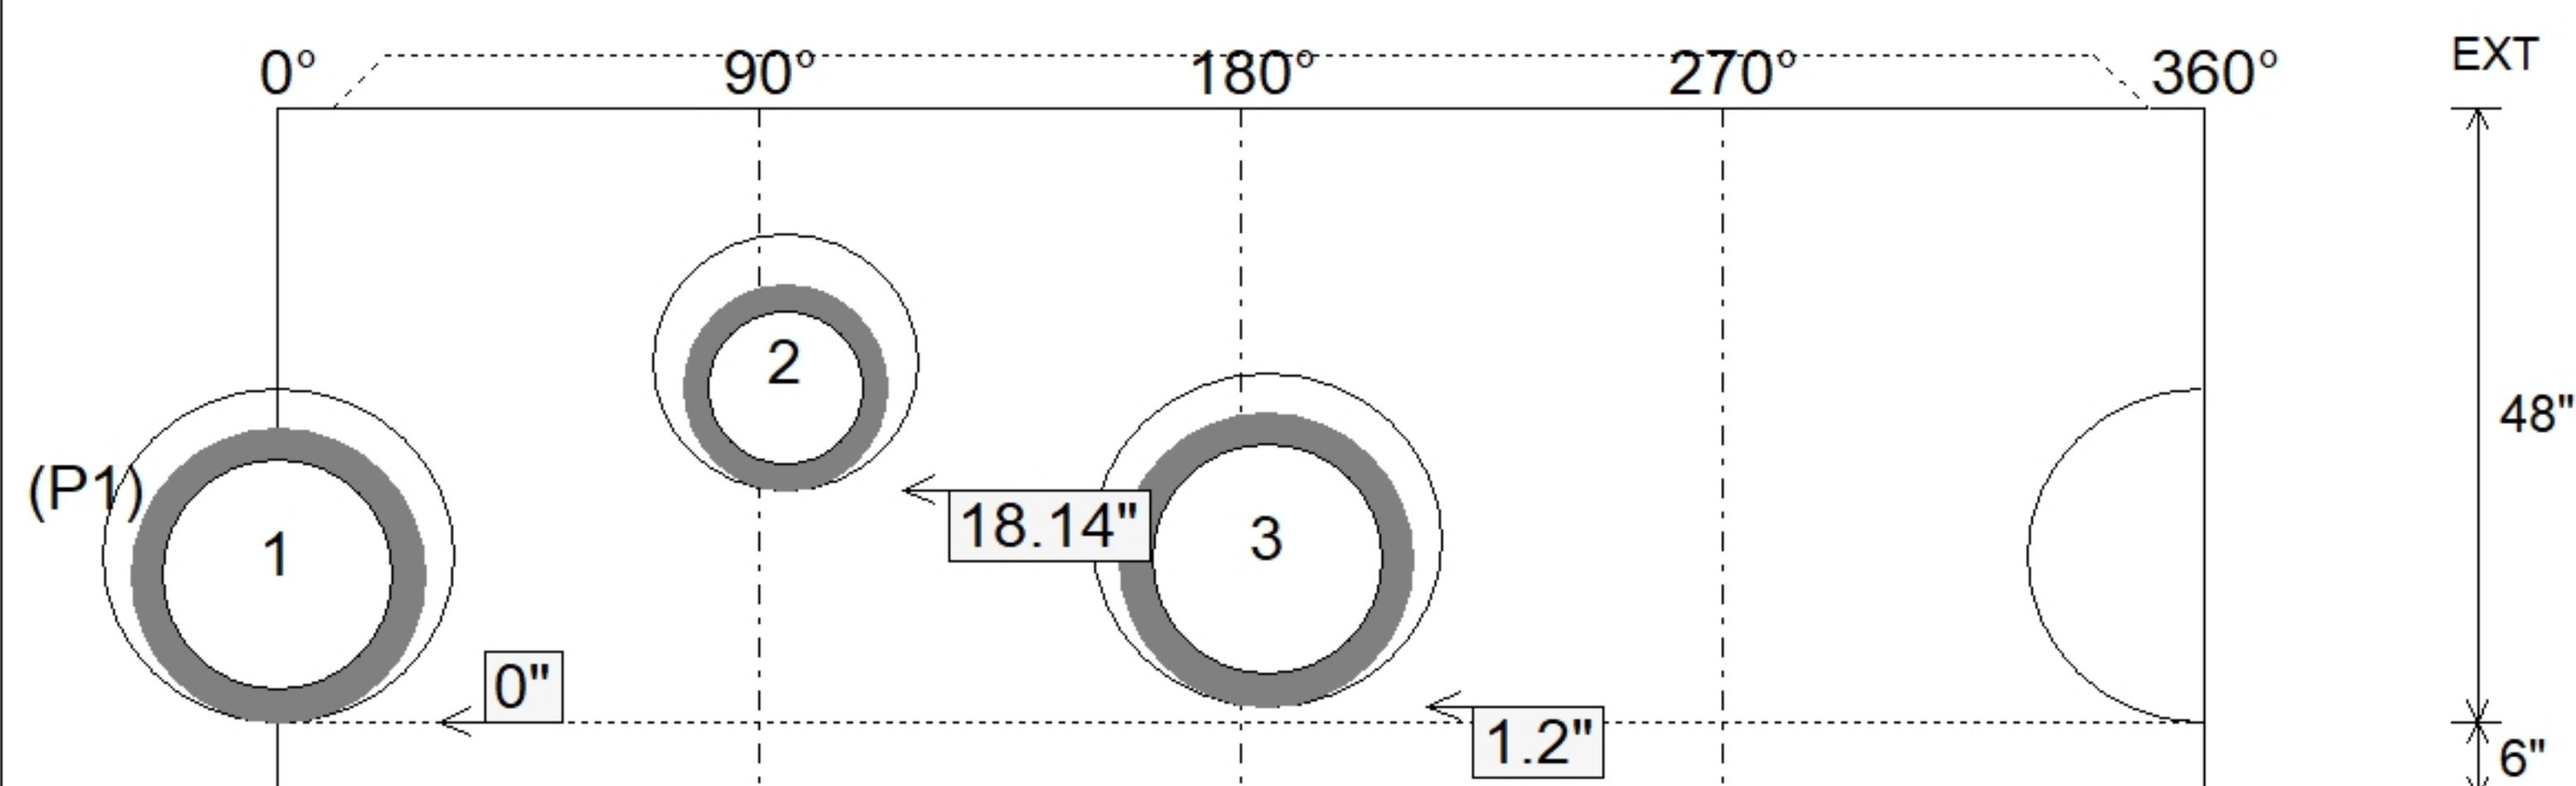

SUBMITTAL
APPROVED BY: