
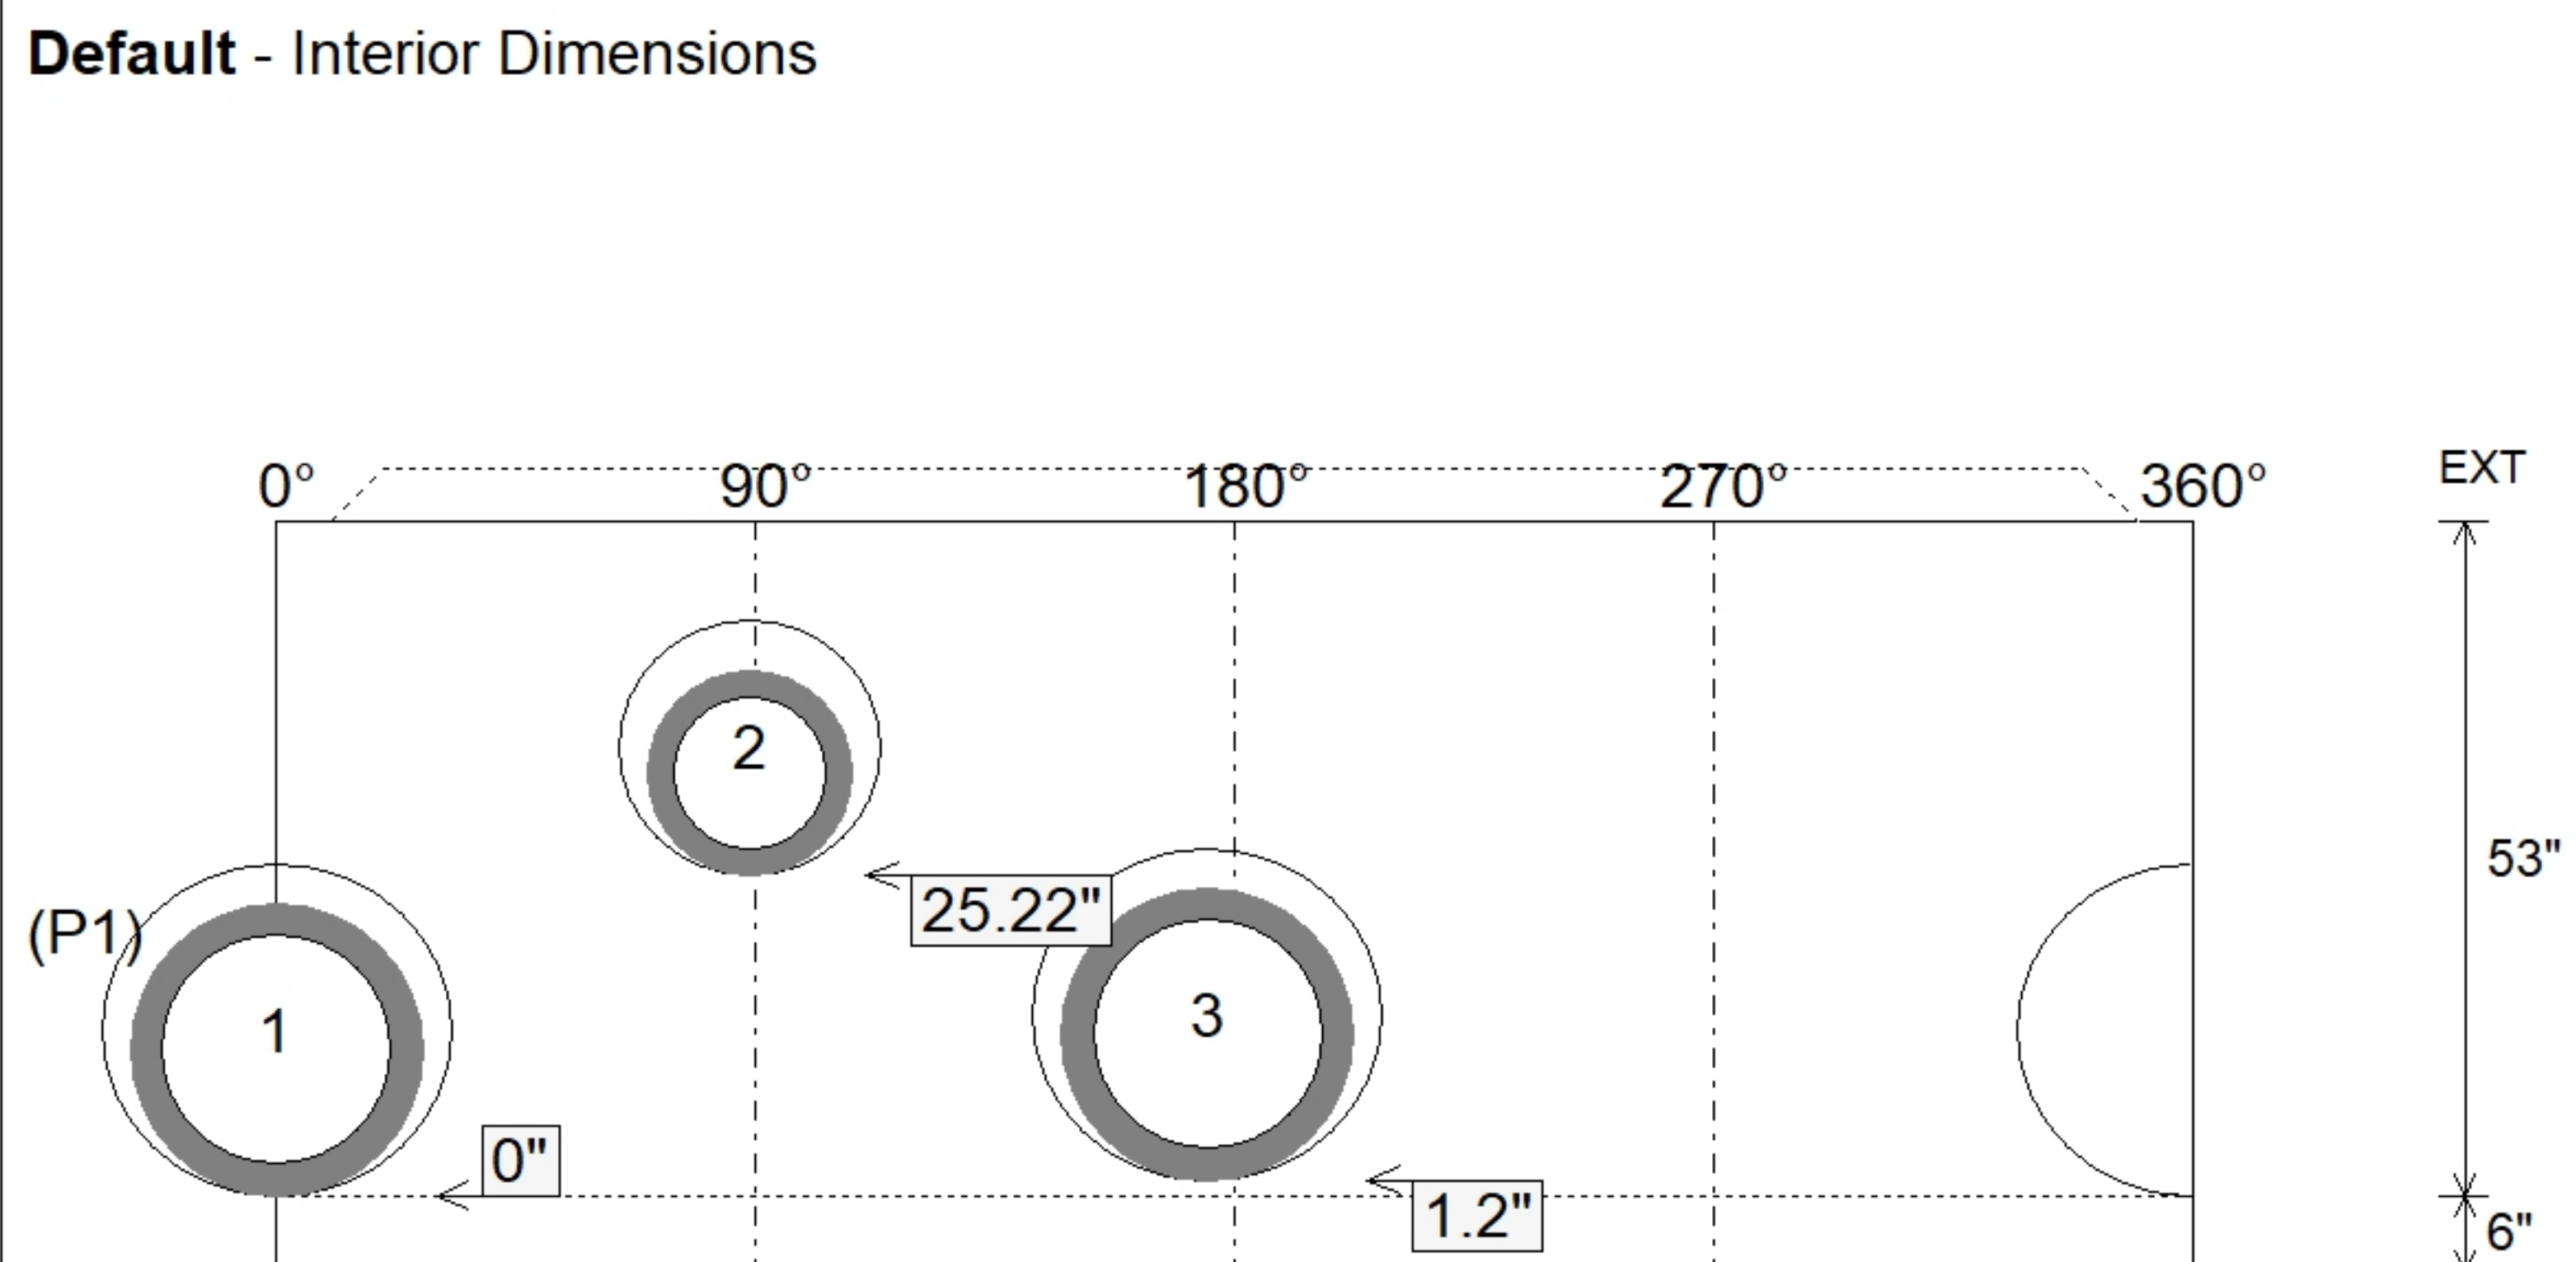


STRUCTURE SUMMARY:	
P3) 24" - CASTING HEIGHT - 7"	0 lb
P2) 48" - MH FLAT LID w/24in ECC Hole F/G - 12"	1561 lb
P1) 48" - MH BASE Custom Ht T/n - 53"	4431 lb
1) CASTING - HOE MC-315 F/C Storm	258 lb
1) 48" - Conseal CS-102 1.00"	0 lb
2) Hole - 26	0 lb
1) Hole - 20	0 lb

Structure Total:	6250 lb

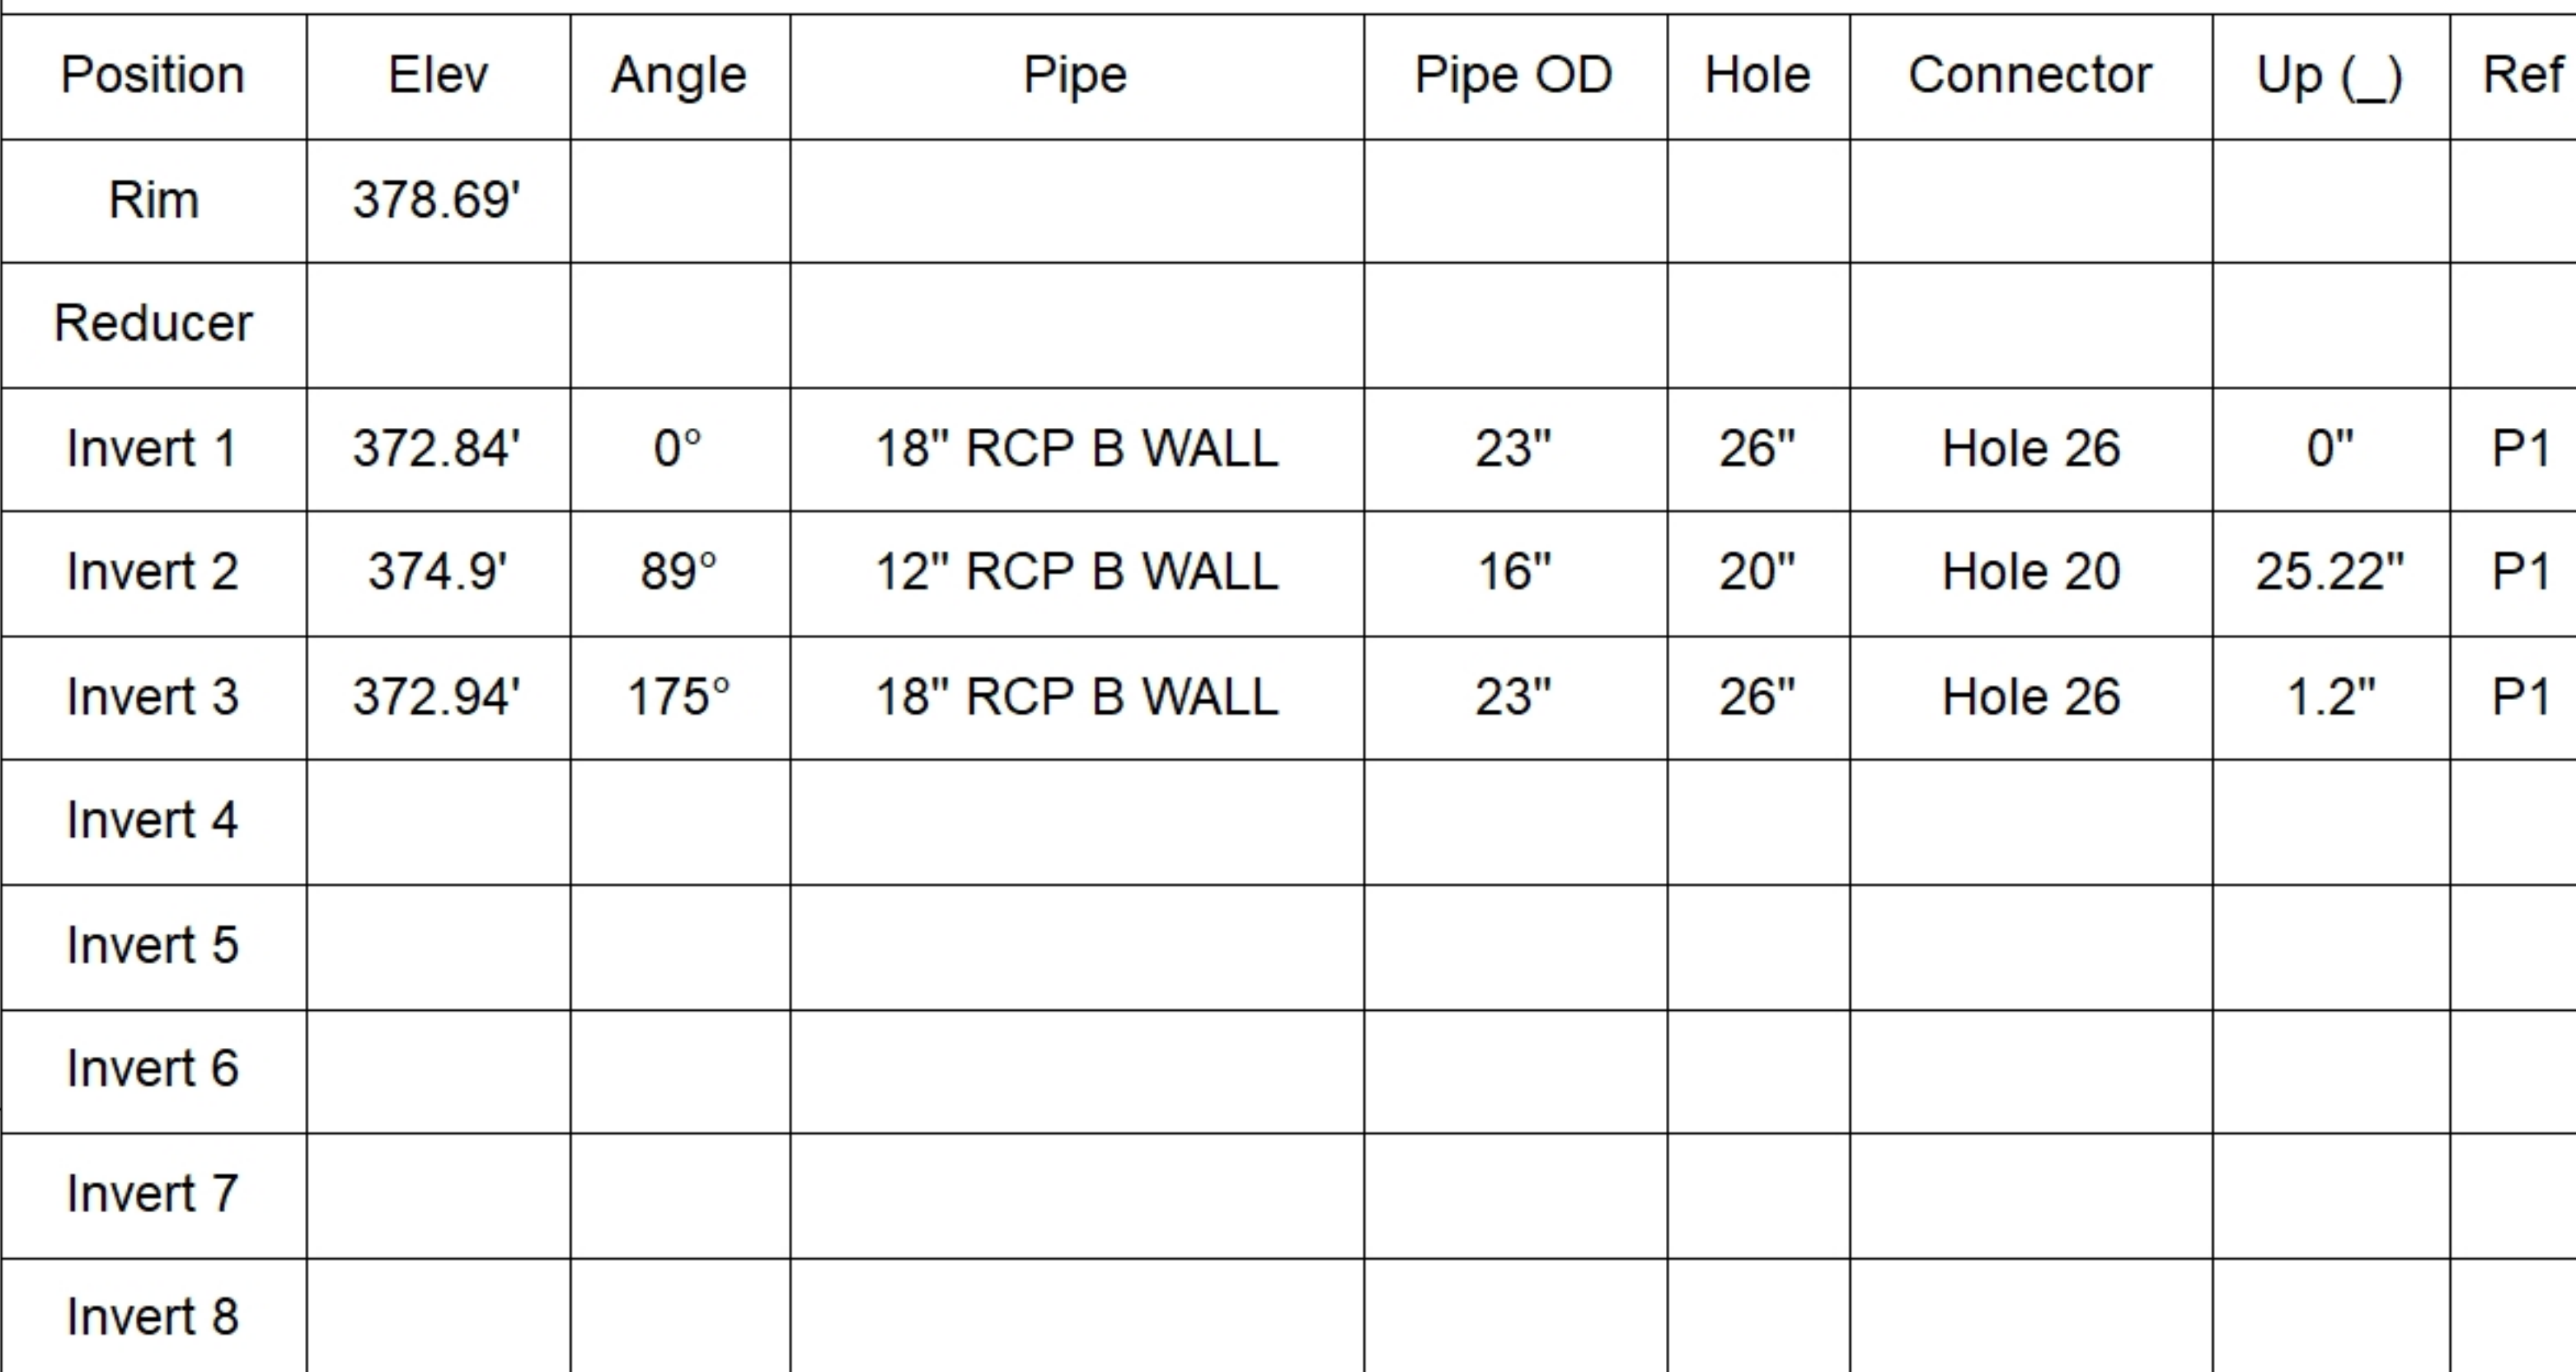

SUBMITTAL
APPROVED BY: