

Contractor: Scott & Ritter, Inc.

Plant: Beaver Dam




Slack: 0.62"

- FLOOR (As .47) #5 BARS AT 8" C.C.E.W.

1) Hole - 52


0 lb

Structure Total: 26916 lb

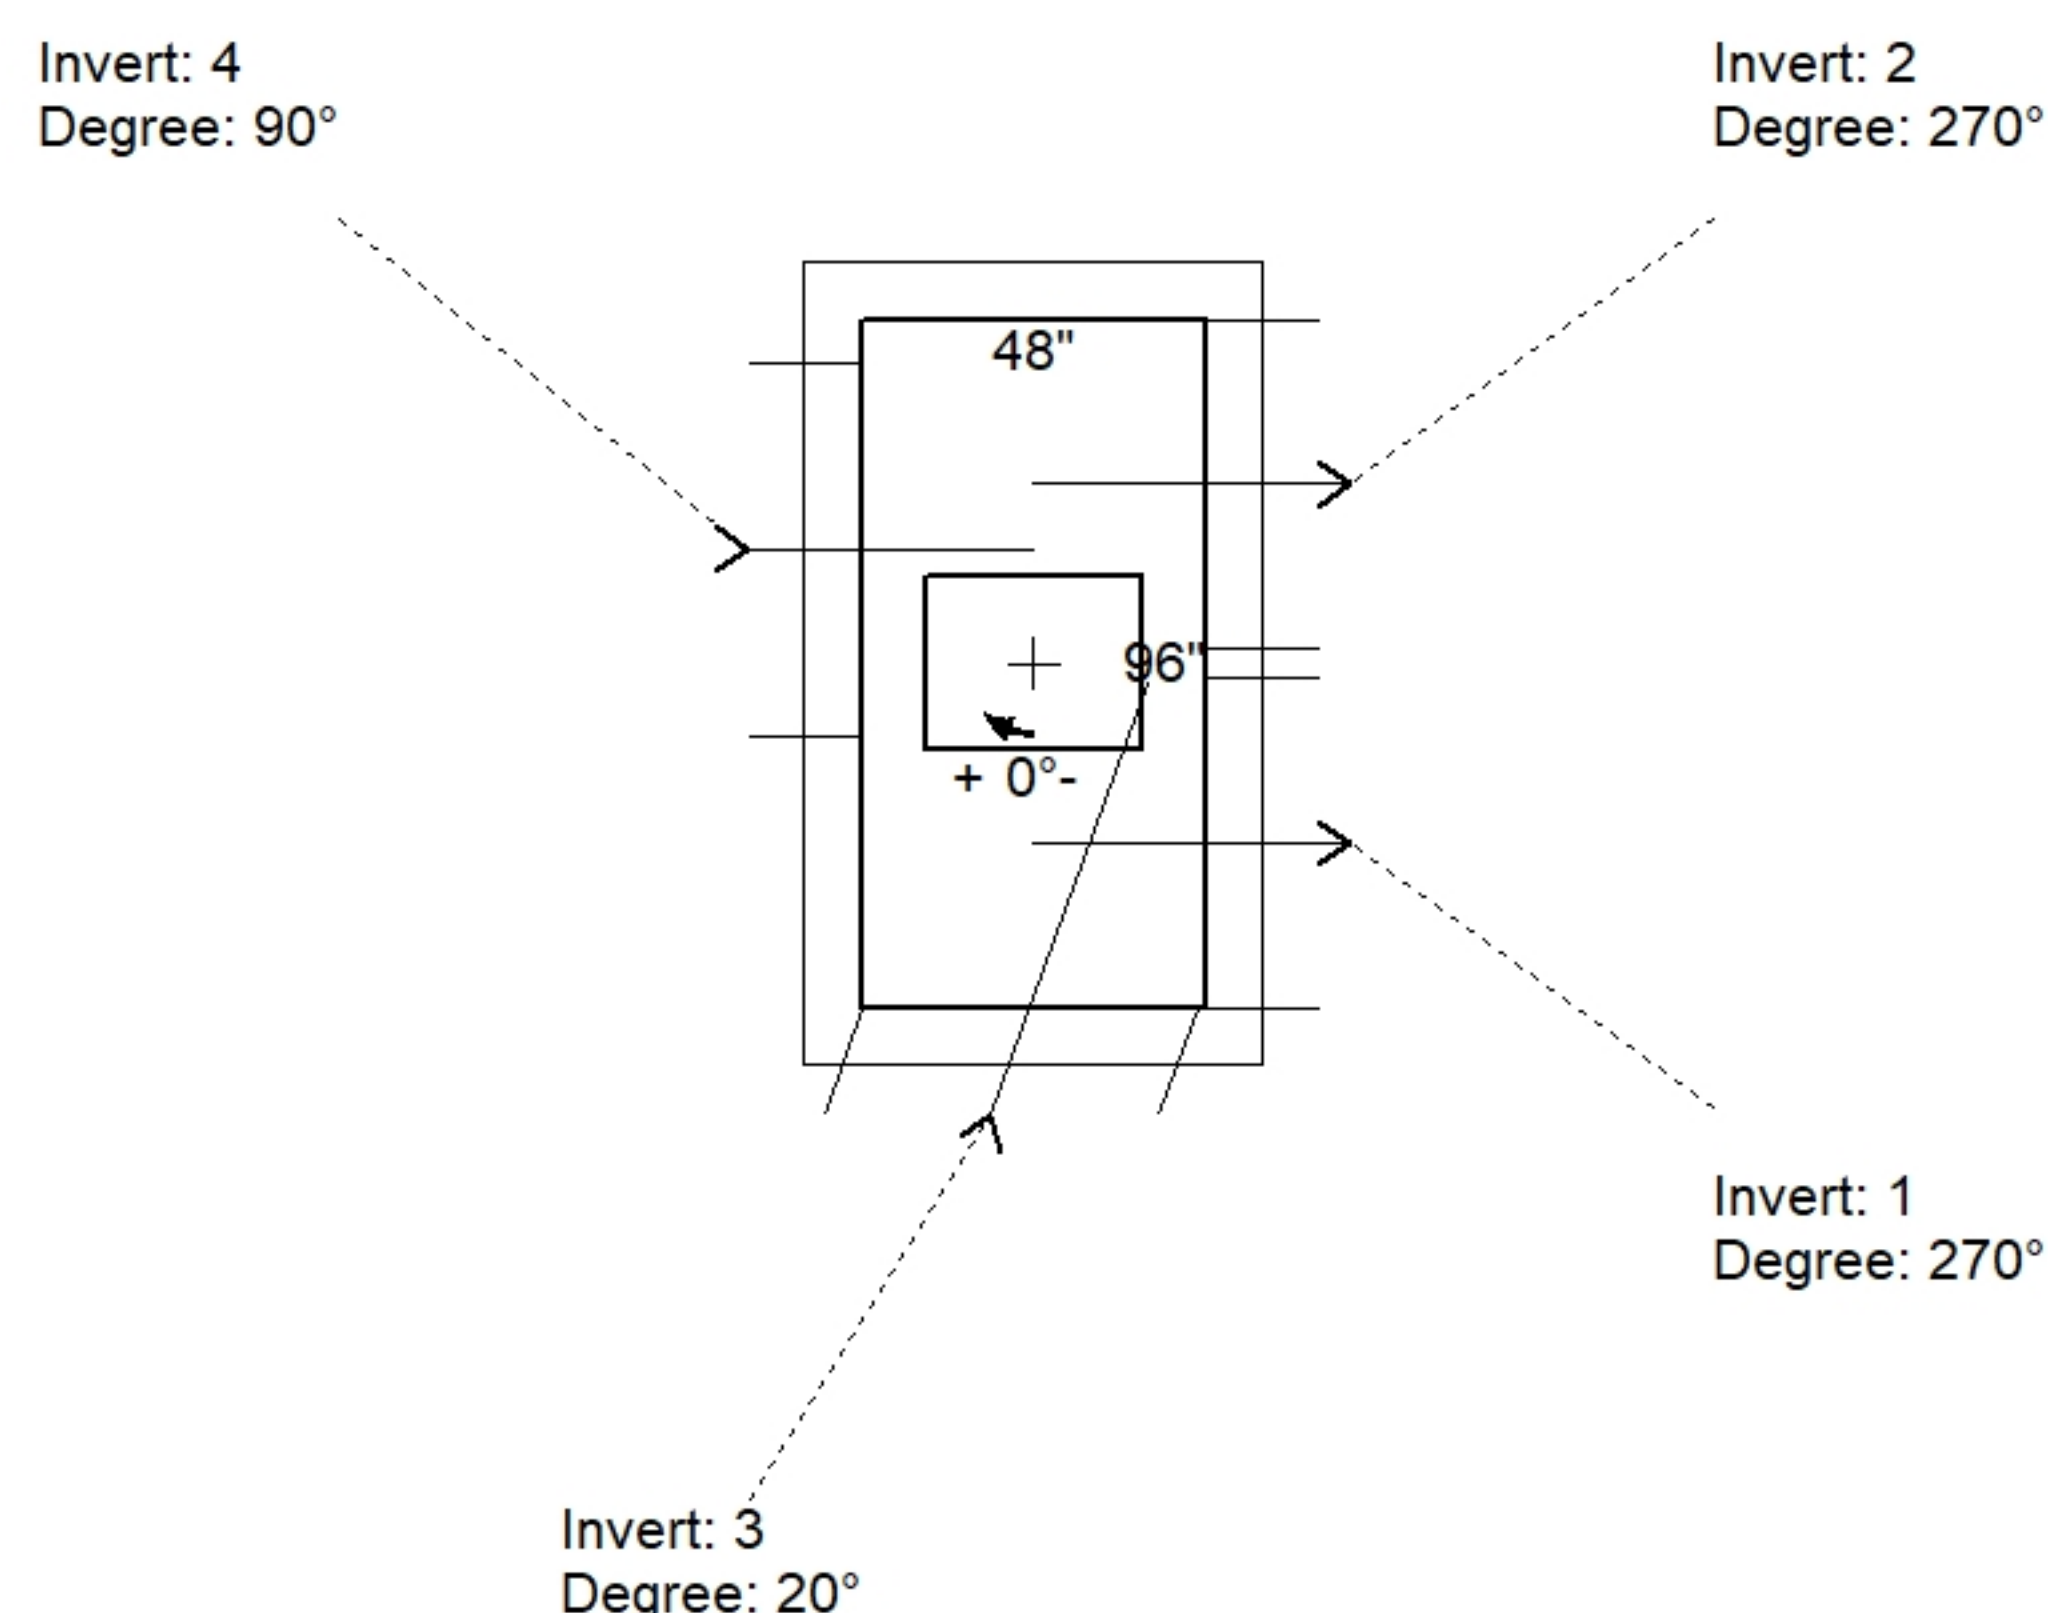

Position	Elev	Angle	Pipe	Pipe OD	Hole	Connector	Up ()	Ref
Rim	742.69'							
Reducer								
Invert 1	733.43'	270°	42" CMP	43"	46"	Hole 46	0"	P1
Invert 2	733.49'	270°	42" CMP	43"	46"	Hole 46	0.72"	P1
Invert 3	734.02'	20°	36" HDPE	41.7"	44"	Hole 44	4.73"	P1
Invert 4	733.68'	90°	48" CMP	49"	52"	Hole 52	3"	P1
Invert 5								
Invert 6								
Invert 7								
Invert 8								

Default - Interior Dimensions

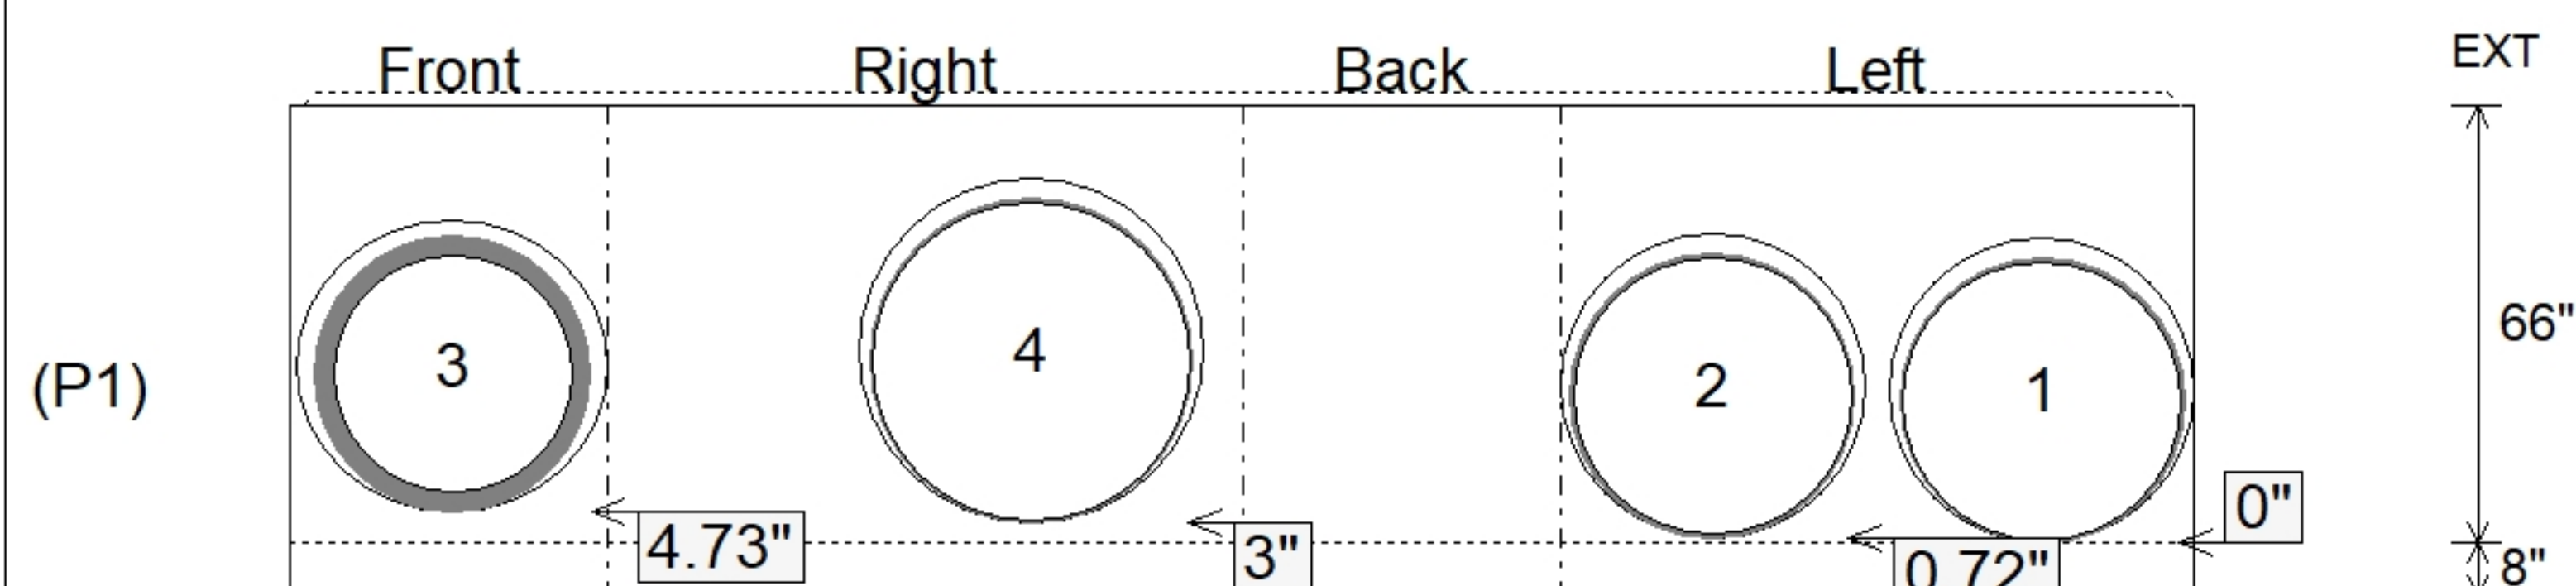

SUBMITTAL
APPROVED BY: