


Floor (Bot): 318.629'
Overall Height: 5'
Slack: 0.13"



0 lb
1134 lb
6646 lb
250 lb
0 lb
0 lb
0 lb
0 lb
0 lb

Structure Total: 8030 lb

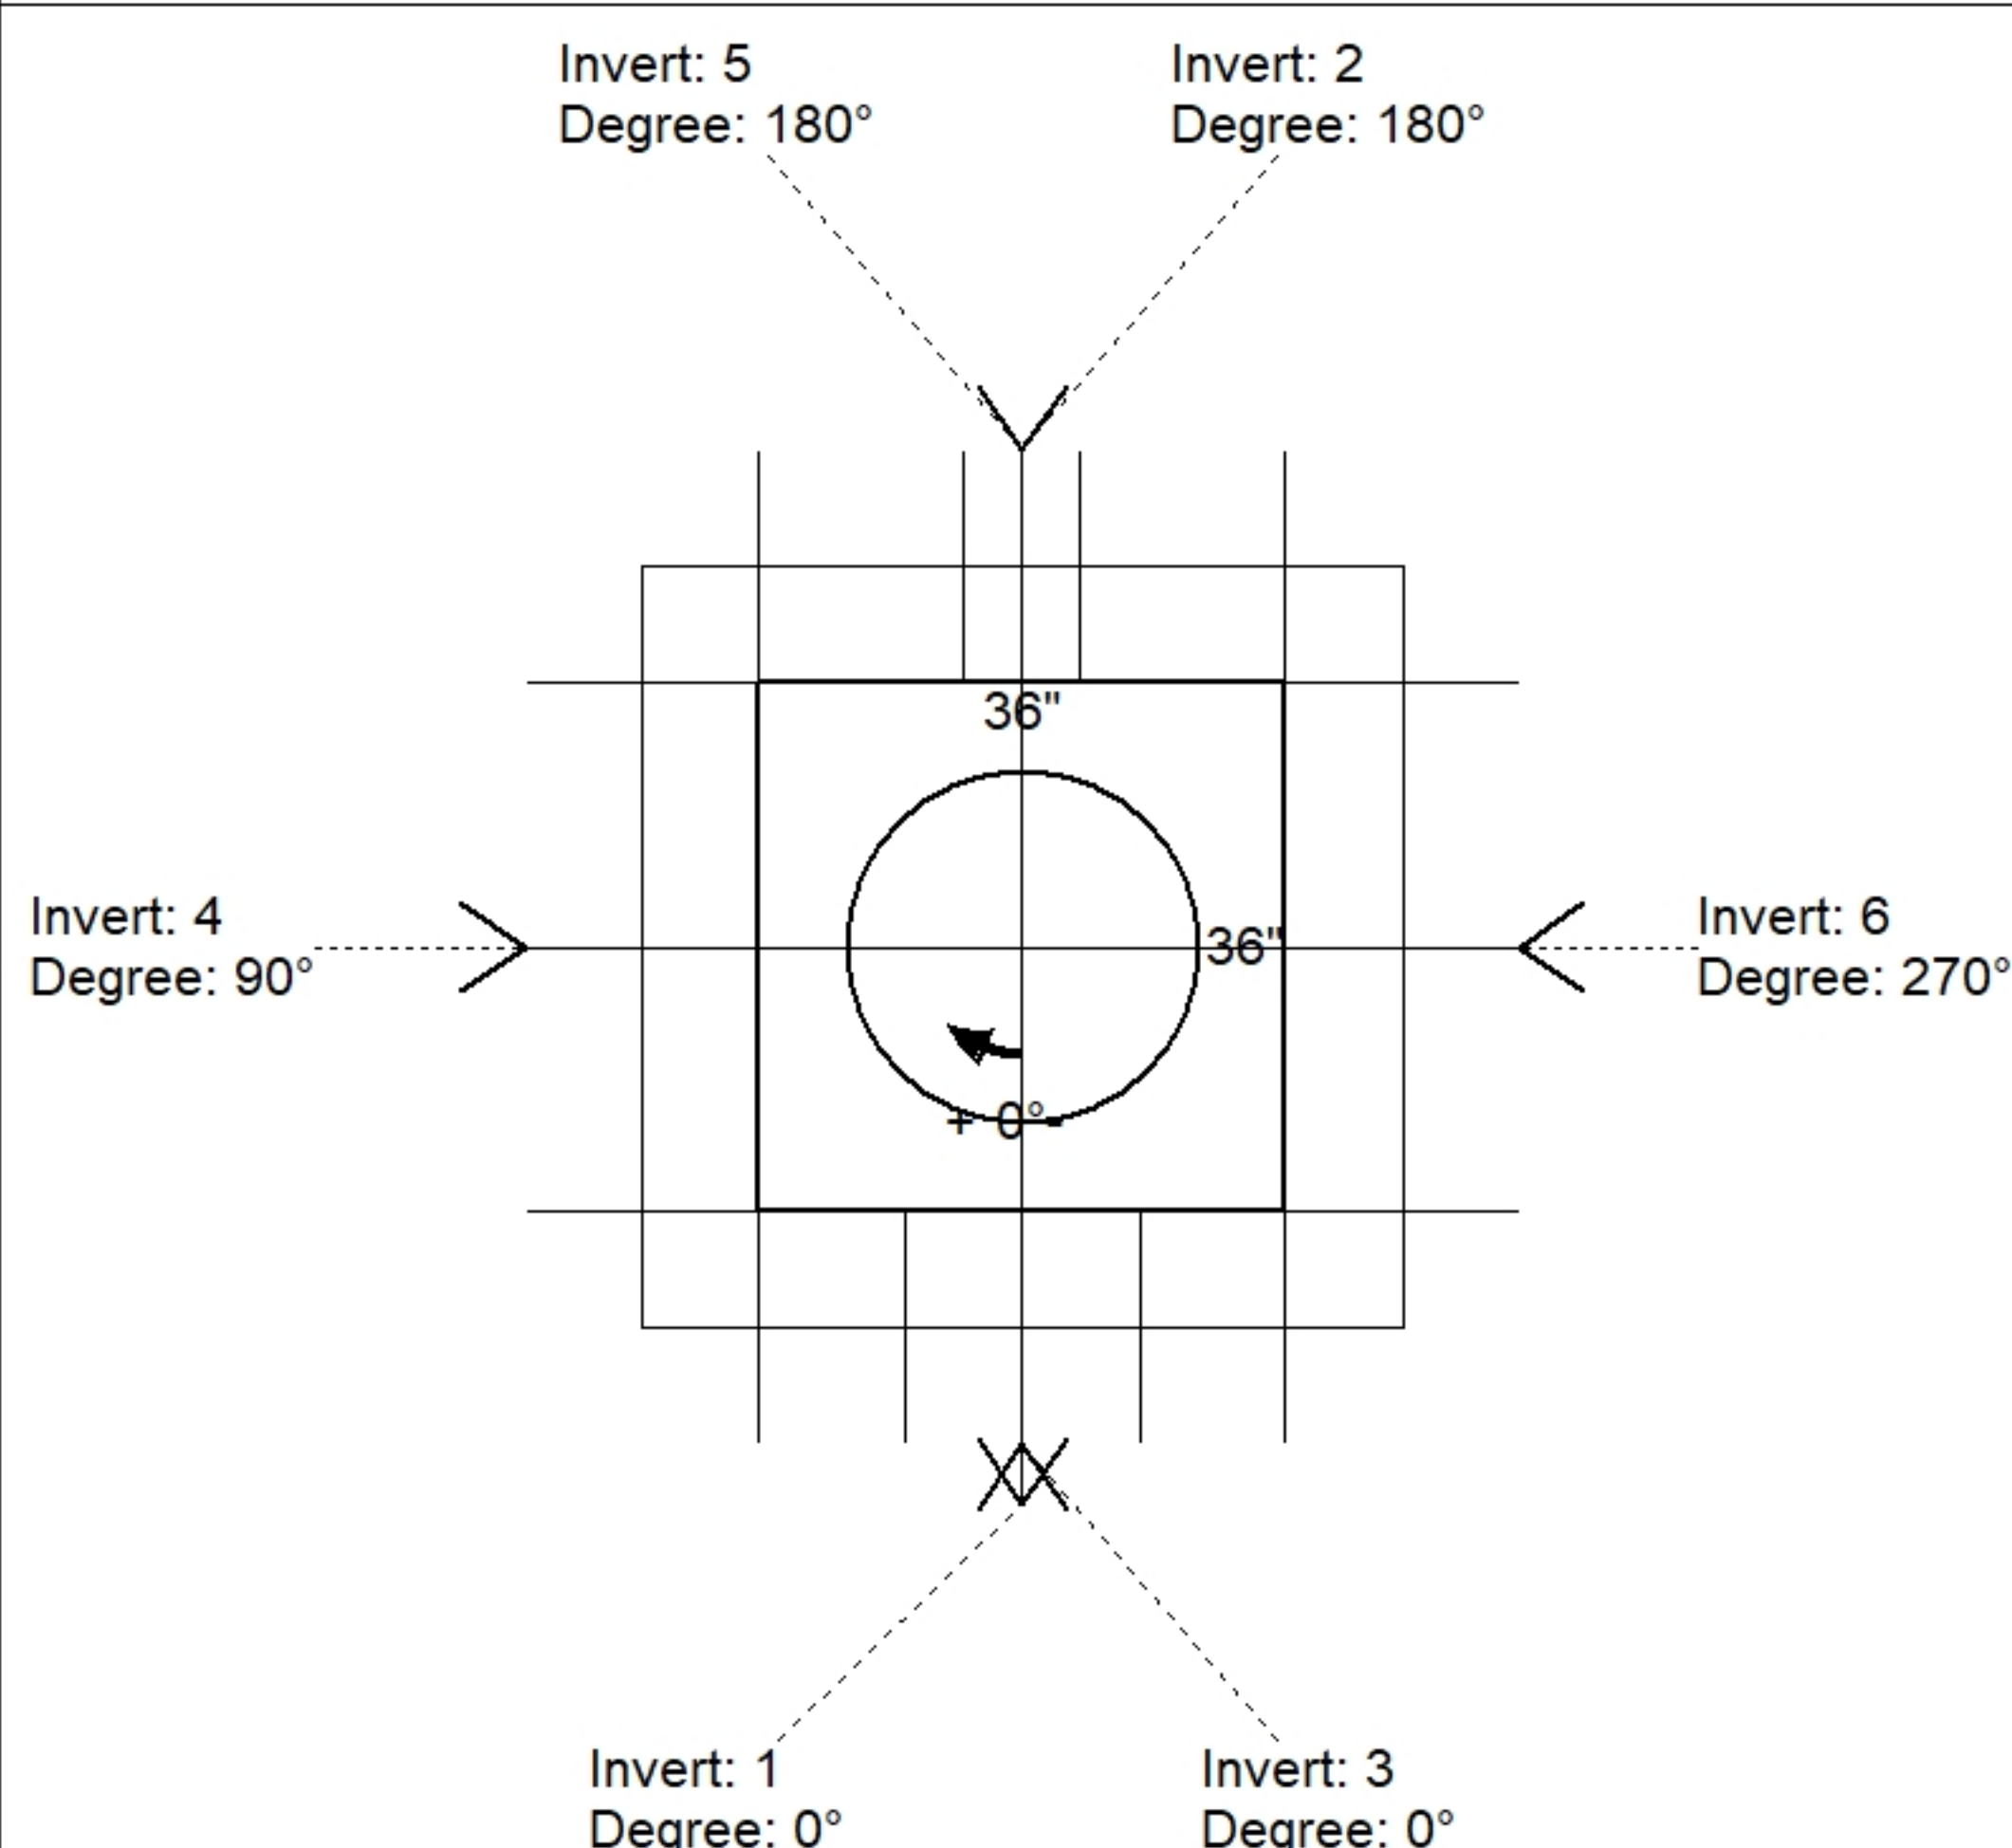

Position	Elev	Angle	Pipe	Pipe OD	Hole	Connector	Up ()	Ref
Rim	323.64'							
Reducer								
Invert 1	319.4'	0°	12" ADS N-12	14.5"	16"	Hole 16	0"	P1
Invert 2	319.5'	180°	8" Orifice	8"	8"	Hole 8	2.45"	P1
Invert 3	322.629'	0°	36" x 6" Horiz Slot	36" x 6"	36" x 6"	Horiz Slot 36"X6"	39.998"	P1
Invert 4	322.629'	90°	36" x 6" Horiz Slot	36" x 6"	36" x 6"	Horiz Slot 36"X6"	39.998"	P1
Invert 5	322.629'	180°	36" x 6" Horiz Slot	36" x 6"	36" x 6"	Horiz Slot 36"X6"	39.998"	P1
Invert 6	322.629'	270°	36" x 6" Horiz Slot	36" x 6"	36" x 6"	Horiz Slot 36"X6"	39.998"	P1
Invert 7								
Invert 8								

Default - Interior Dimensions

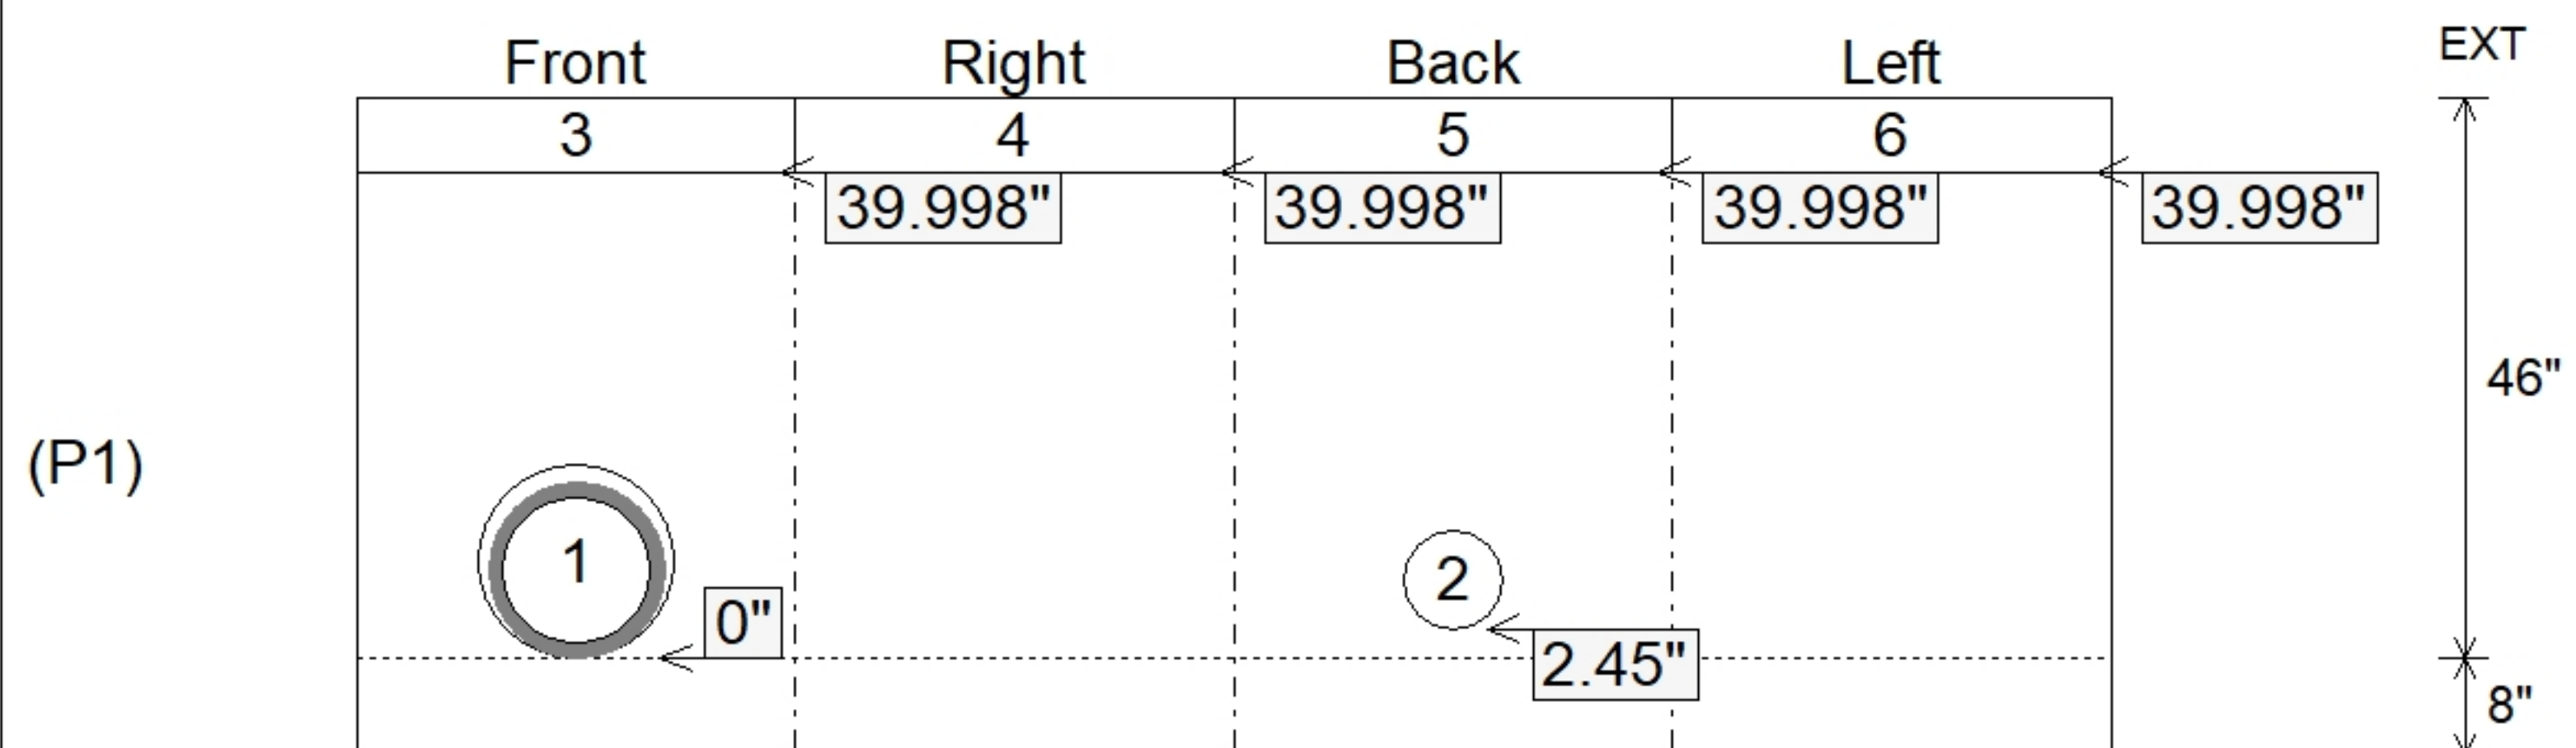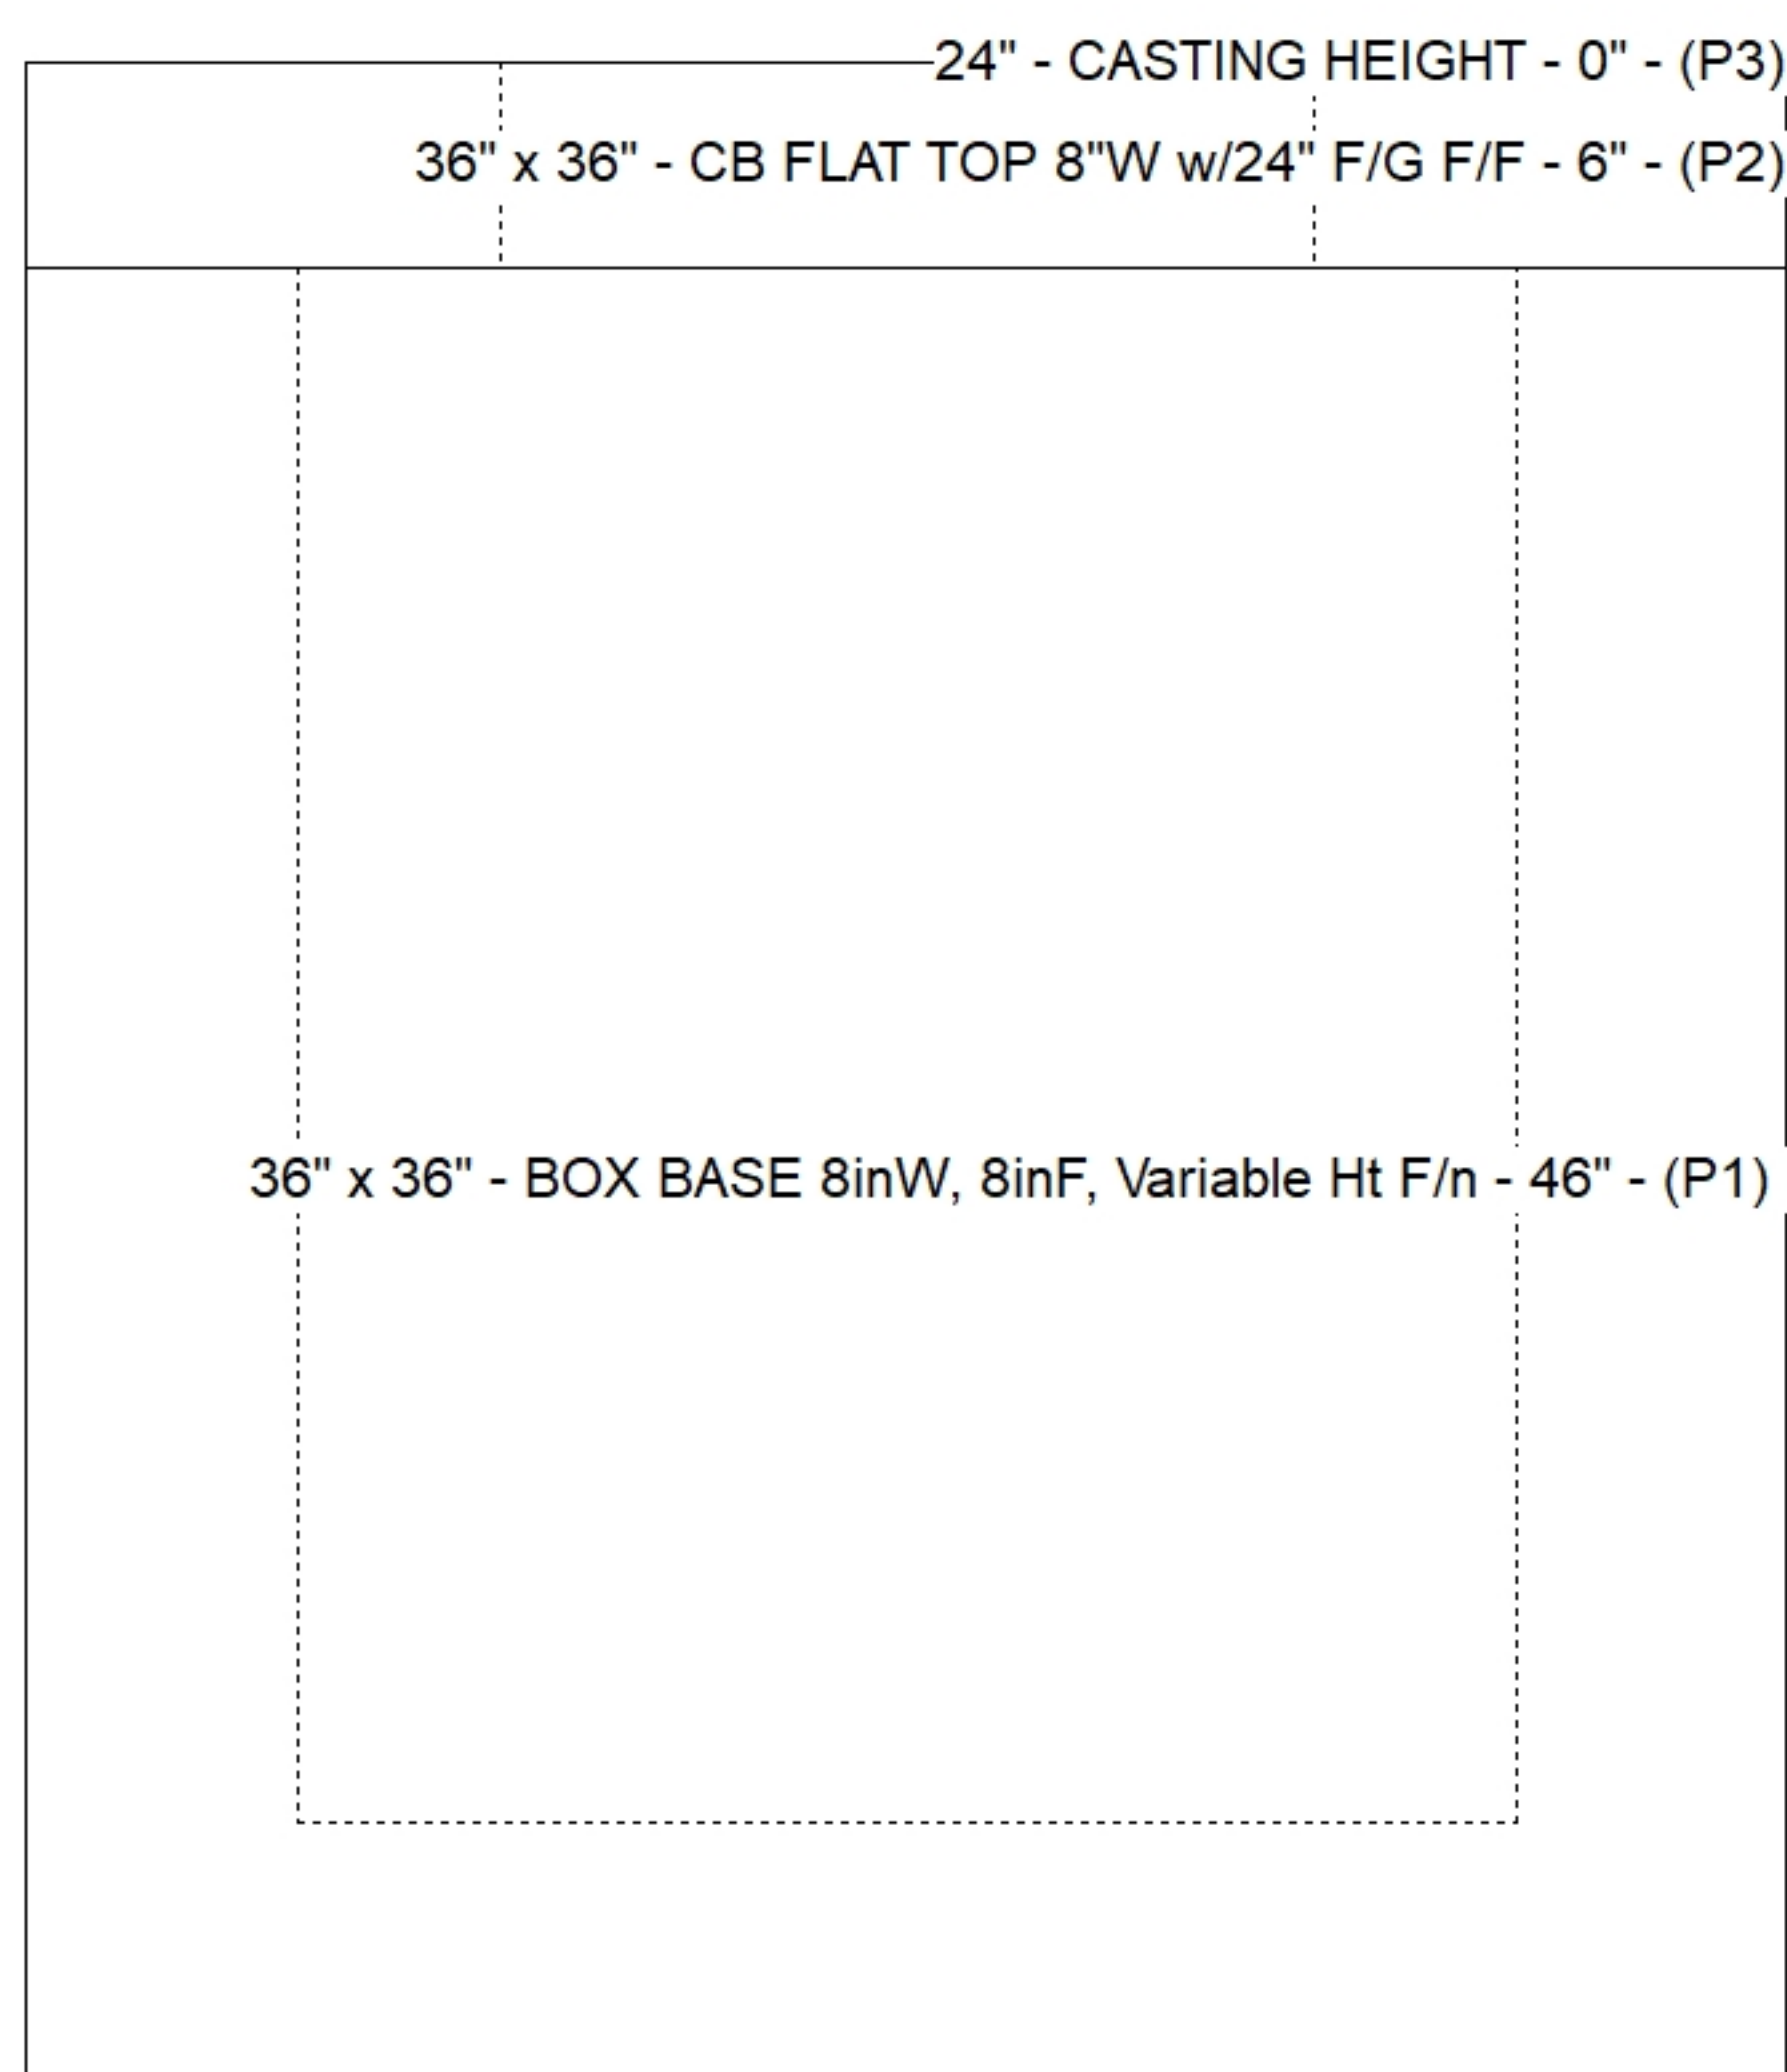

SUBMITTAL
APPROVED BY: