
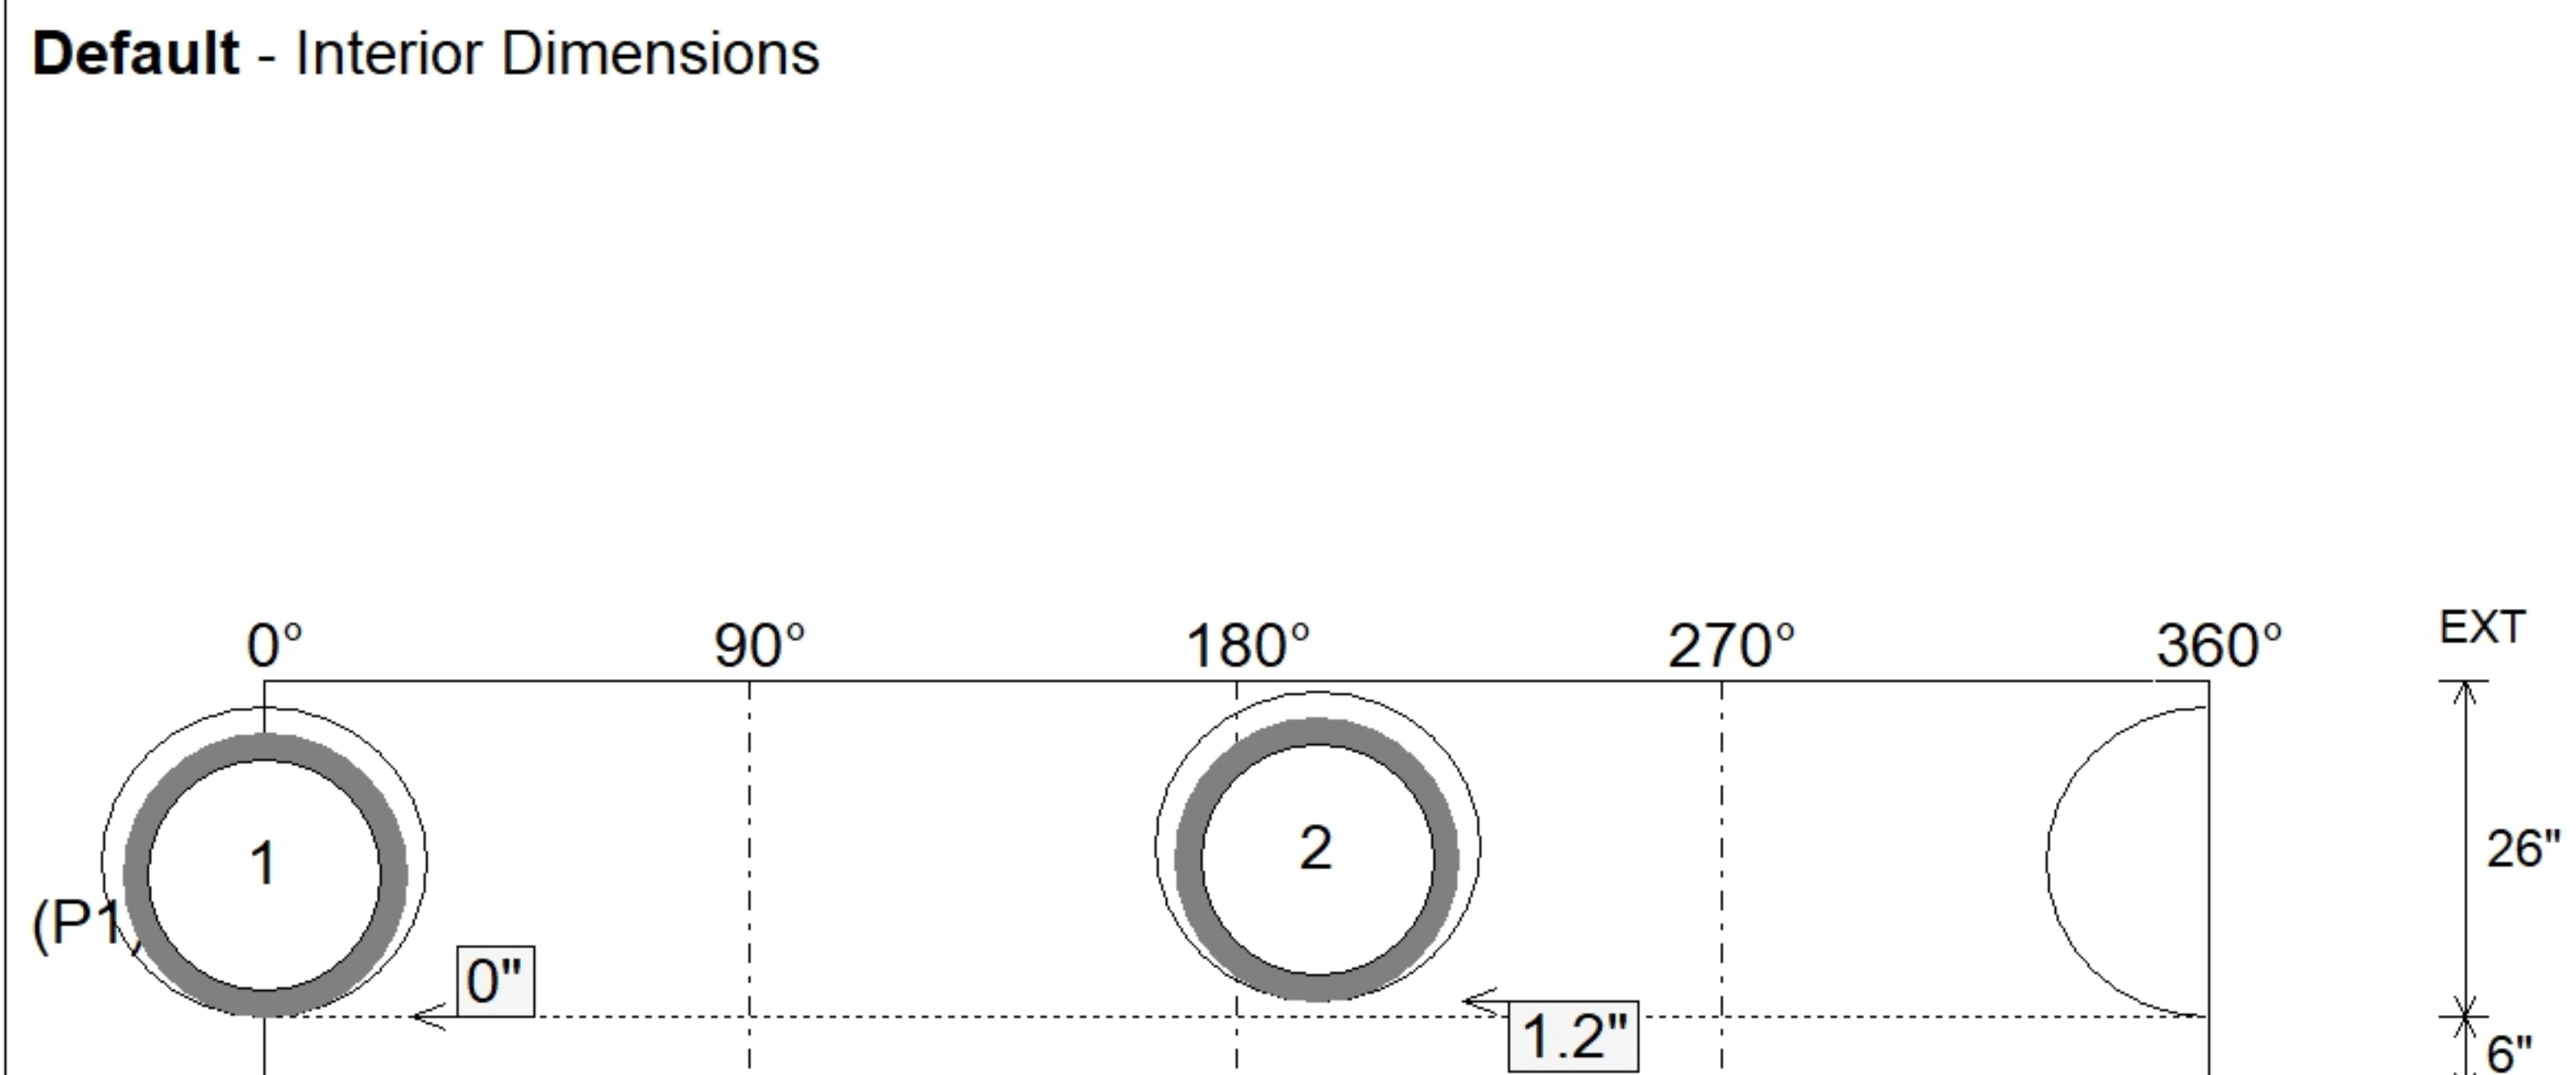


| STRUCTURE SUMMARY:                                |         |
|---------------------------------------------------|---------|
| P3) 24" - CASTING HEIGHT - 4"                     | 0 lb    |
| P2) 48" - MH FLAT TOP w/ 24" Center Hole F/F - 7" | 1700 lb |
| P1) 48" - MH BASE Custom Ht F/n - 26"             | 2752 lb |
| 1) CASTING - JBS 1072 F/C STORM                   | 250 lb  |
| 1) 48" - Conseal CS-102 1.00"                     | 0 lb    |
| 1) 24" - Conseal CS-102 1.00"                     | 0 lb    |
| 2) Hole - 24                                      | 0 lb    |
|                                                   | -----   |
| Structure Total:                                  | 4702 lb |

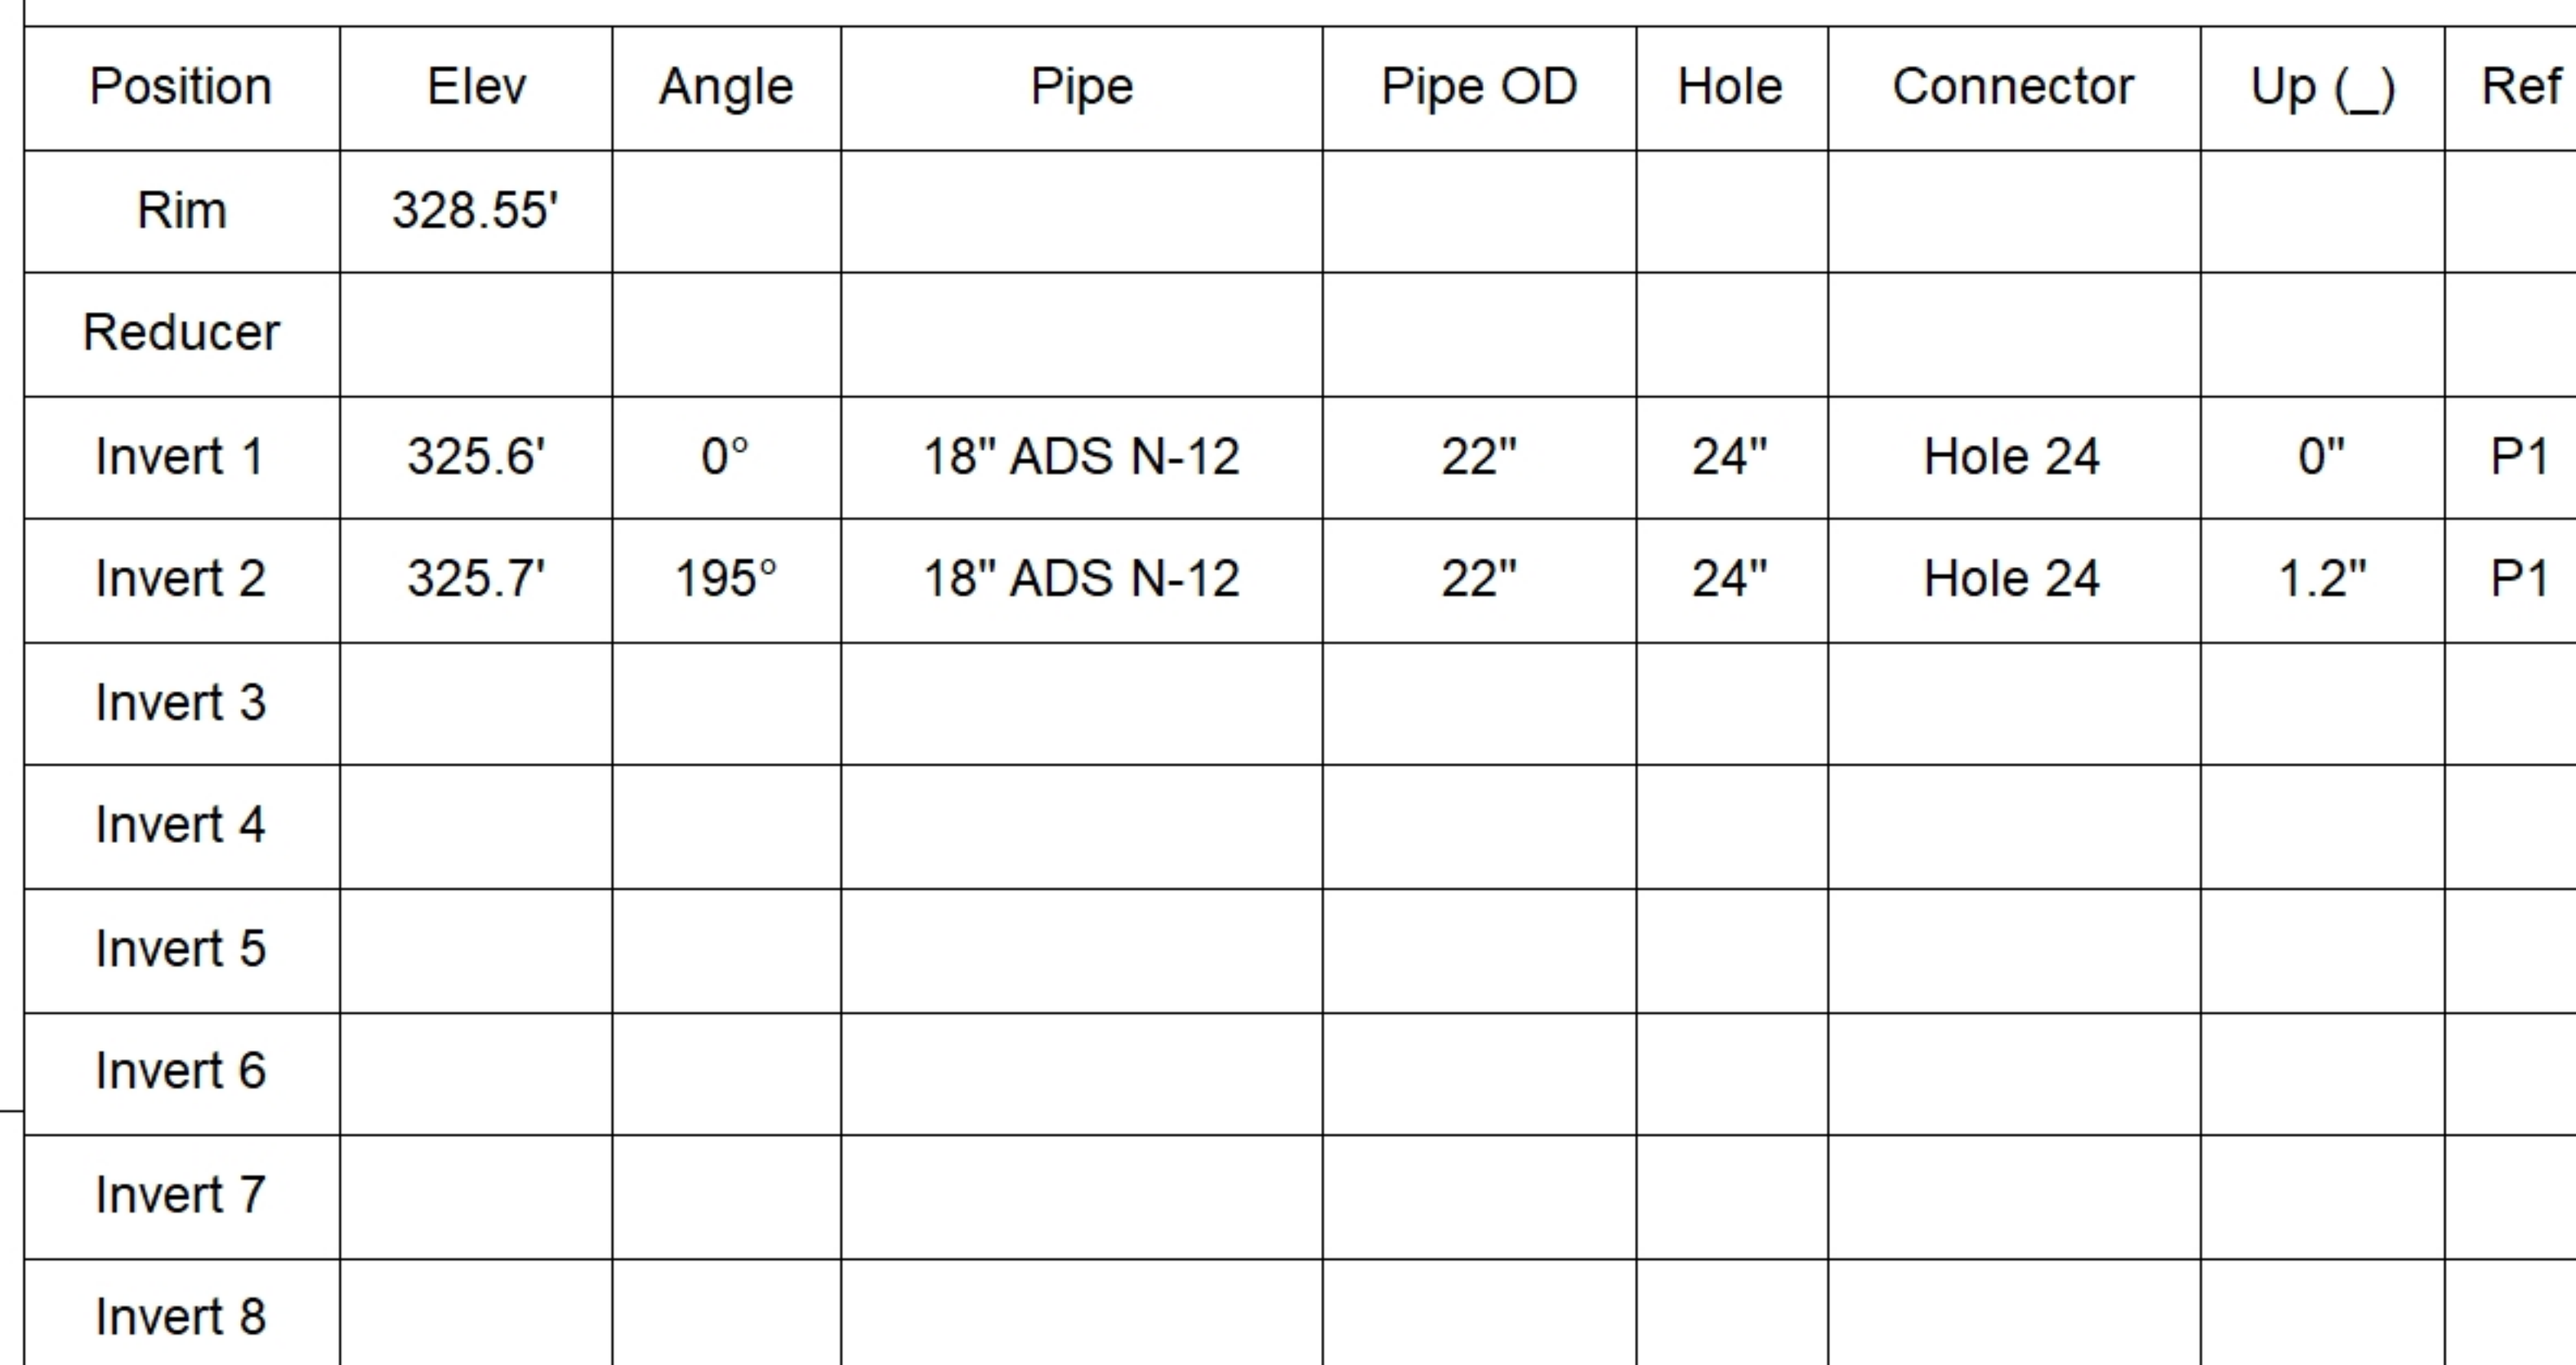

SUBMITTAL  
APPROVED BY: