

Floor (Bot): 692.4'
Overall Height: 4'
Slack: 0.36"


0 lb
1700 lb
2789 lb
140 lb
0 lb
0 lb
0 lb
0 lb

Position	Elev	Angle	Pipe	Pipe OD	Hole	Connector	Up (")	Ref
Rim	696.43'							
Reducer								
Invert 1	692.9'	0°	18" HDPE	21.2"	24"	Hole 24	-1.625"	P1
Invert 2	692.9'	124°	18" HDPE	21.2"	24"	Hole 24	-1.625"	P1
Invert 3	692.9'	238°	8" HDPE	9.1"	12"	Hole 12	-0.5"	P1
Invert 4	692.9'	238°	8" HDPE	9.1"	12"	Hole 12	-0.5"	P1
Invert 5								
Invert 6								
Invert 7								
Invert 8								


SUBMITTAL
APPROVED BY:

GENERAL NOTES:


1. PER ASTM C-478 (LATEST REVISION)
2. CONCRETE: 4,000 PSI AT 28 DAYS
3. WEIR WALL REINFORCEMENT: #4 BAR @ 12" C.C. E.W.
(GRADE 60) DRILLED & DOWELED INTO BASE FLOOR
(MIN. 4" PENETRATION)
4. WEIGHTS
28" BASE: 2,789 LBS
Ø48" X 8.4" X 4" WEIR WALL: 140 LBS
BASE & WEIR WALL TOTAL WEIGHT: 2,929 LBS

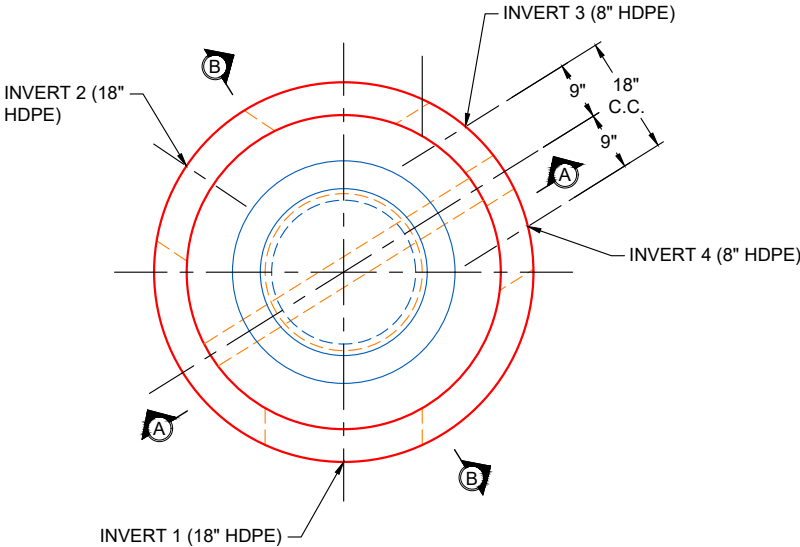

PLAN VIEW

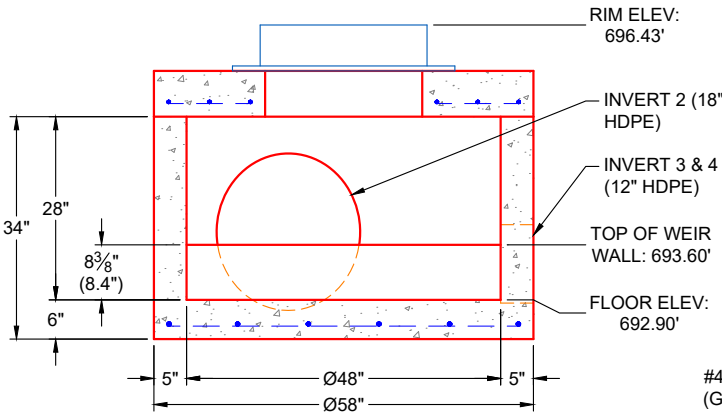

SECTION A-A

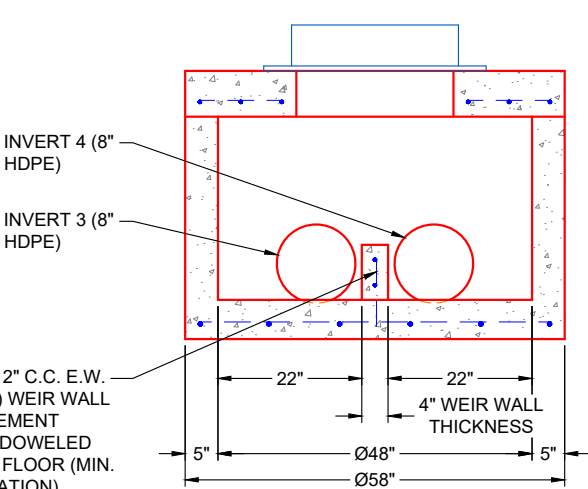

SECTION B-B

REVISIONS	
REV. 0	DATE: NO REVISIONS TO DATE



SUBMITTAL DRAWING: Ø48" X 8.4" X 4" WEIR WALL		
CUSTOMER: HALE CONTRACTING		
PROJECT: MANTRA JOURNEY DISPENSARY		
STRUCTURE: ST-1 (2)		
SALES ORDER NO: 25-4731		
CHECKED BY: B. SMITH	DRAWN BY: K. CARDWELL	
DATE: 05/15/26	SCALE: NTS	PG. WEIR