





Floor (Bot): 878.547'
Overall Height: 8.75'
Slack: 1.475"

0 lb
3673 lb
6059 lb
442 lb
0 lb
0 lb


Structure Total: 10175 lb

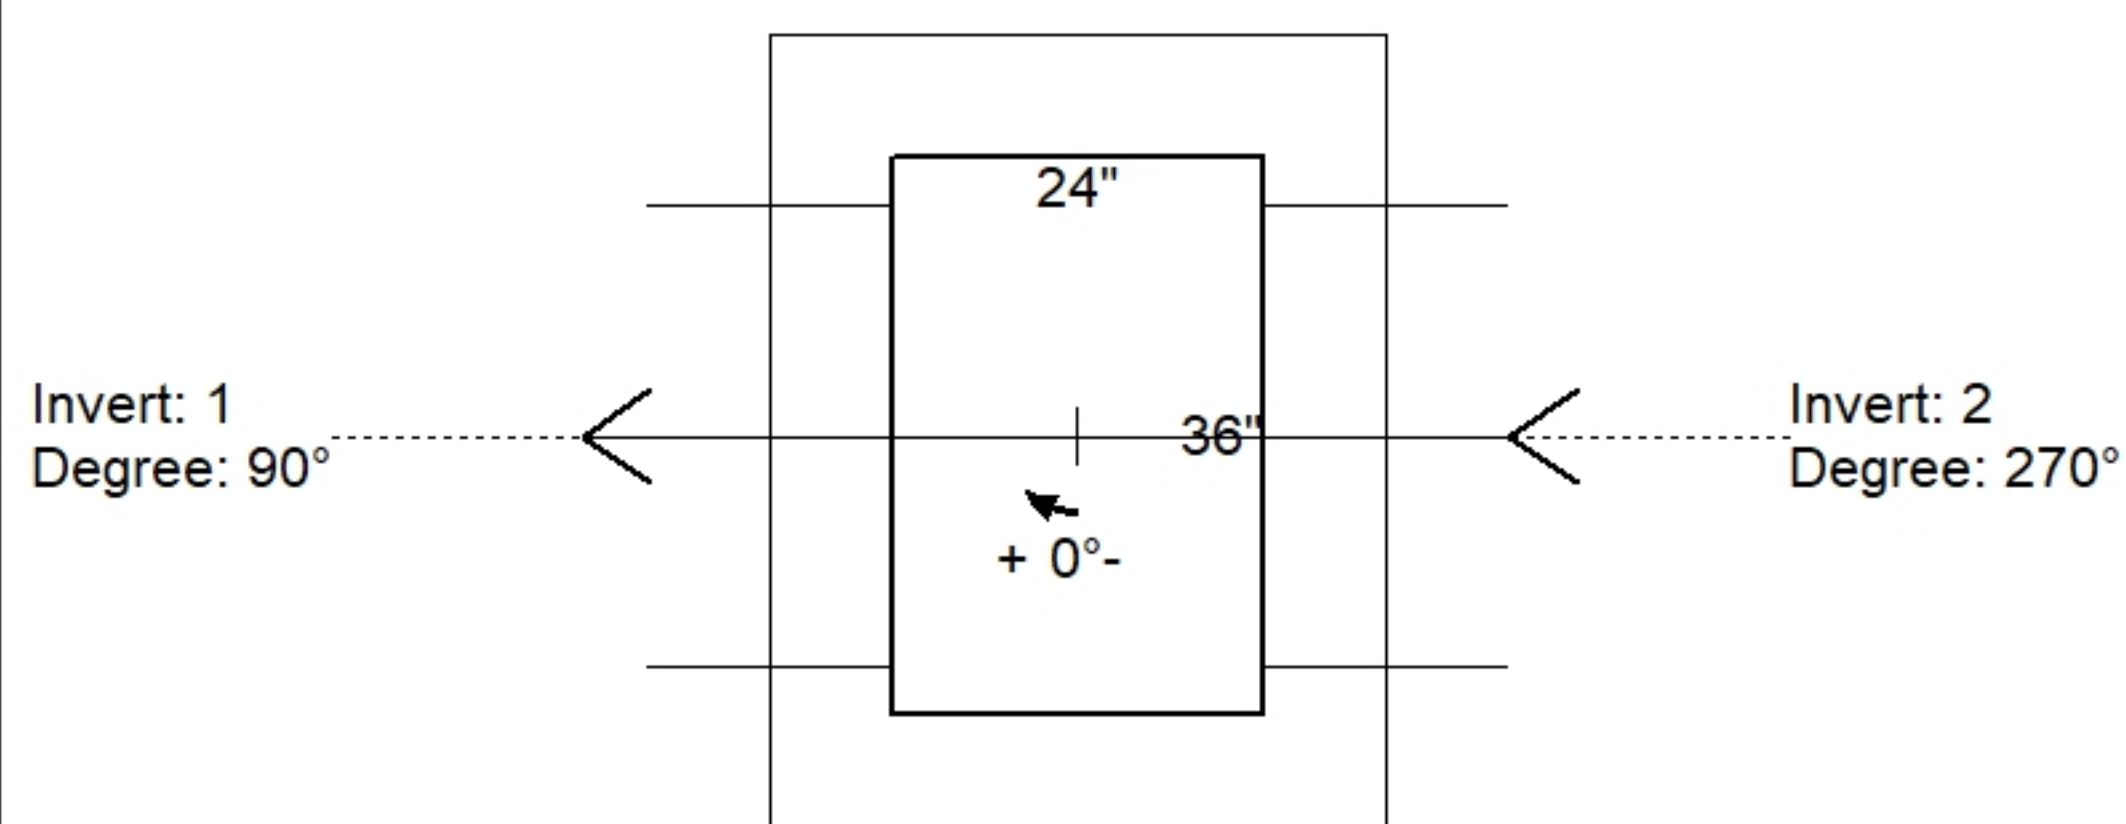

Position	Elev	Angle	Pipe	Pipe OD	Hole	Connector	Up (')	Ref
Rim	887.42'							
Reducer								
Invert 1	879.37'	90°	24" HDPE	27.8"	30"	Hole 30	-0.025"	P1
Invert 2	879.37'	270°	24" HDPE	27.8"	30"	Hole 30	-0.025"	P1
Invert 3								
Invert 4								
Invert 5								
Invert 6								
Invert 7								
Invert 8								

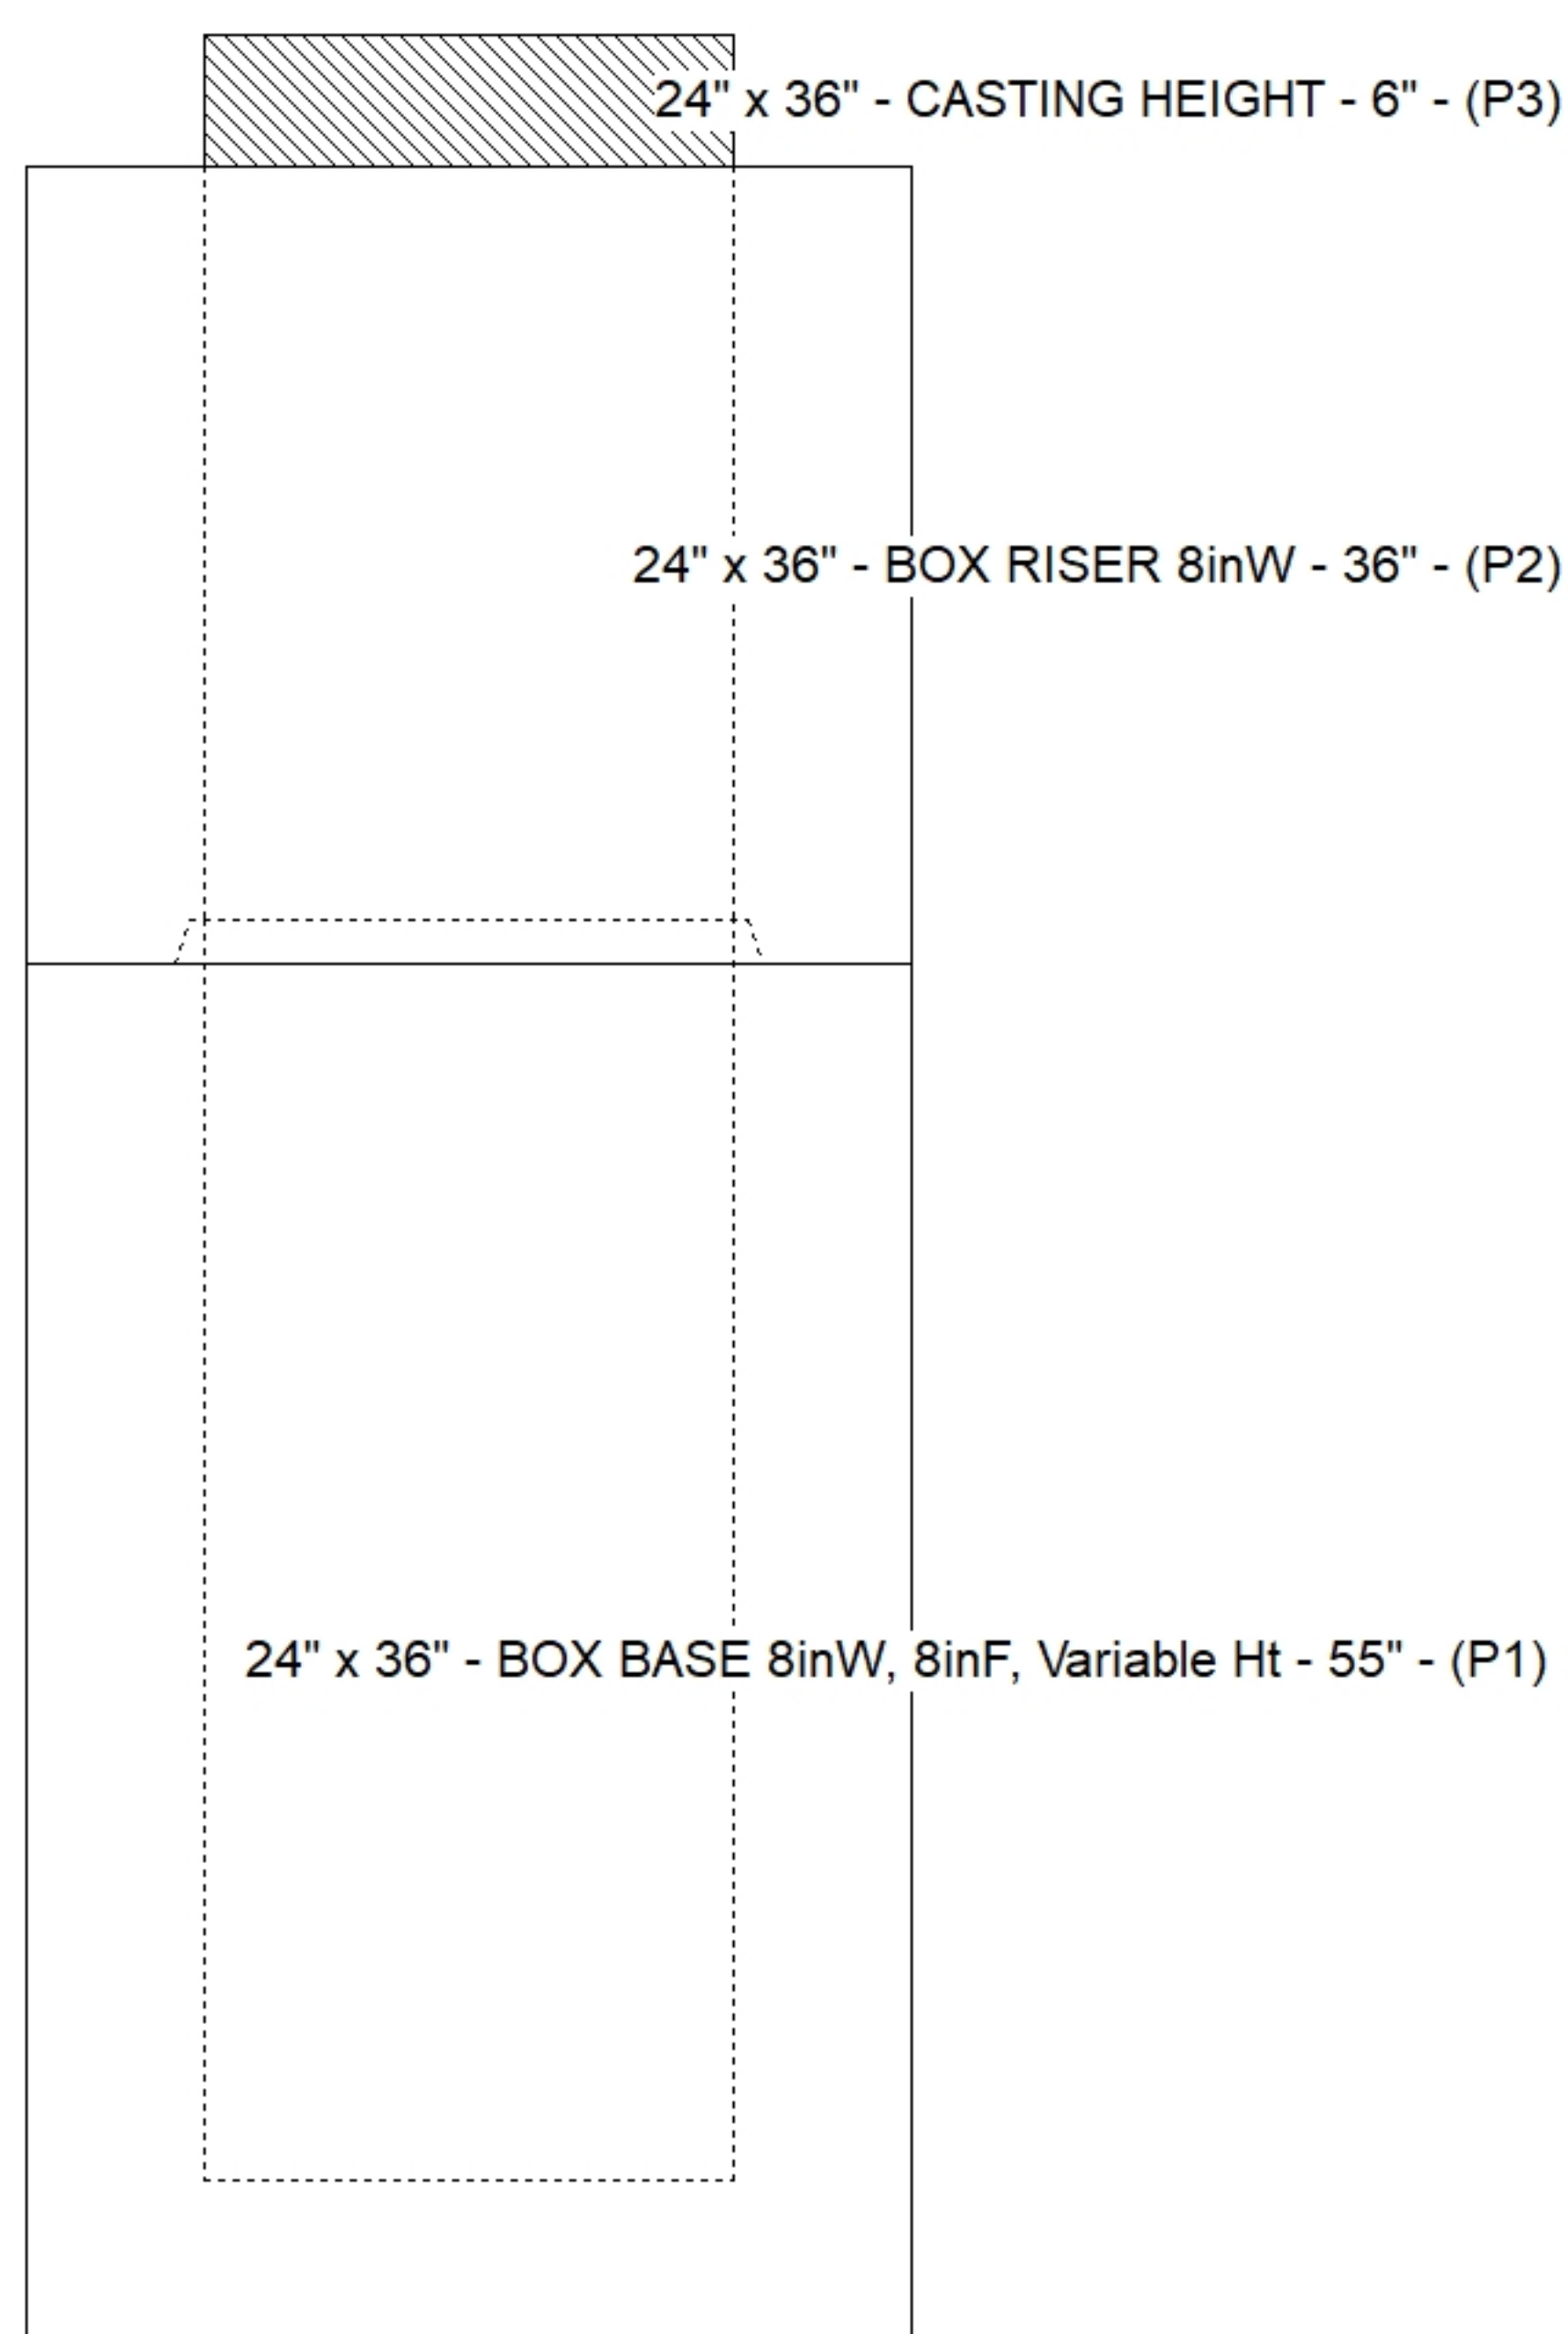

Default - Interior Dimensions

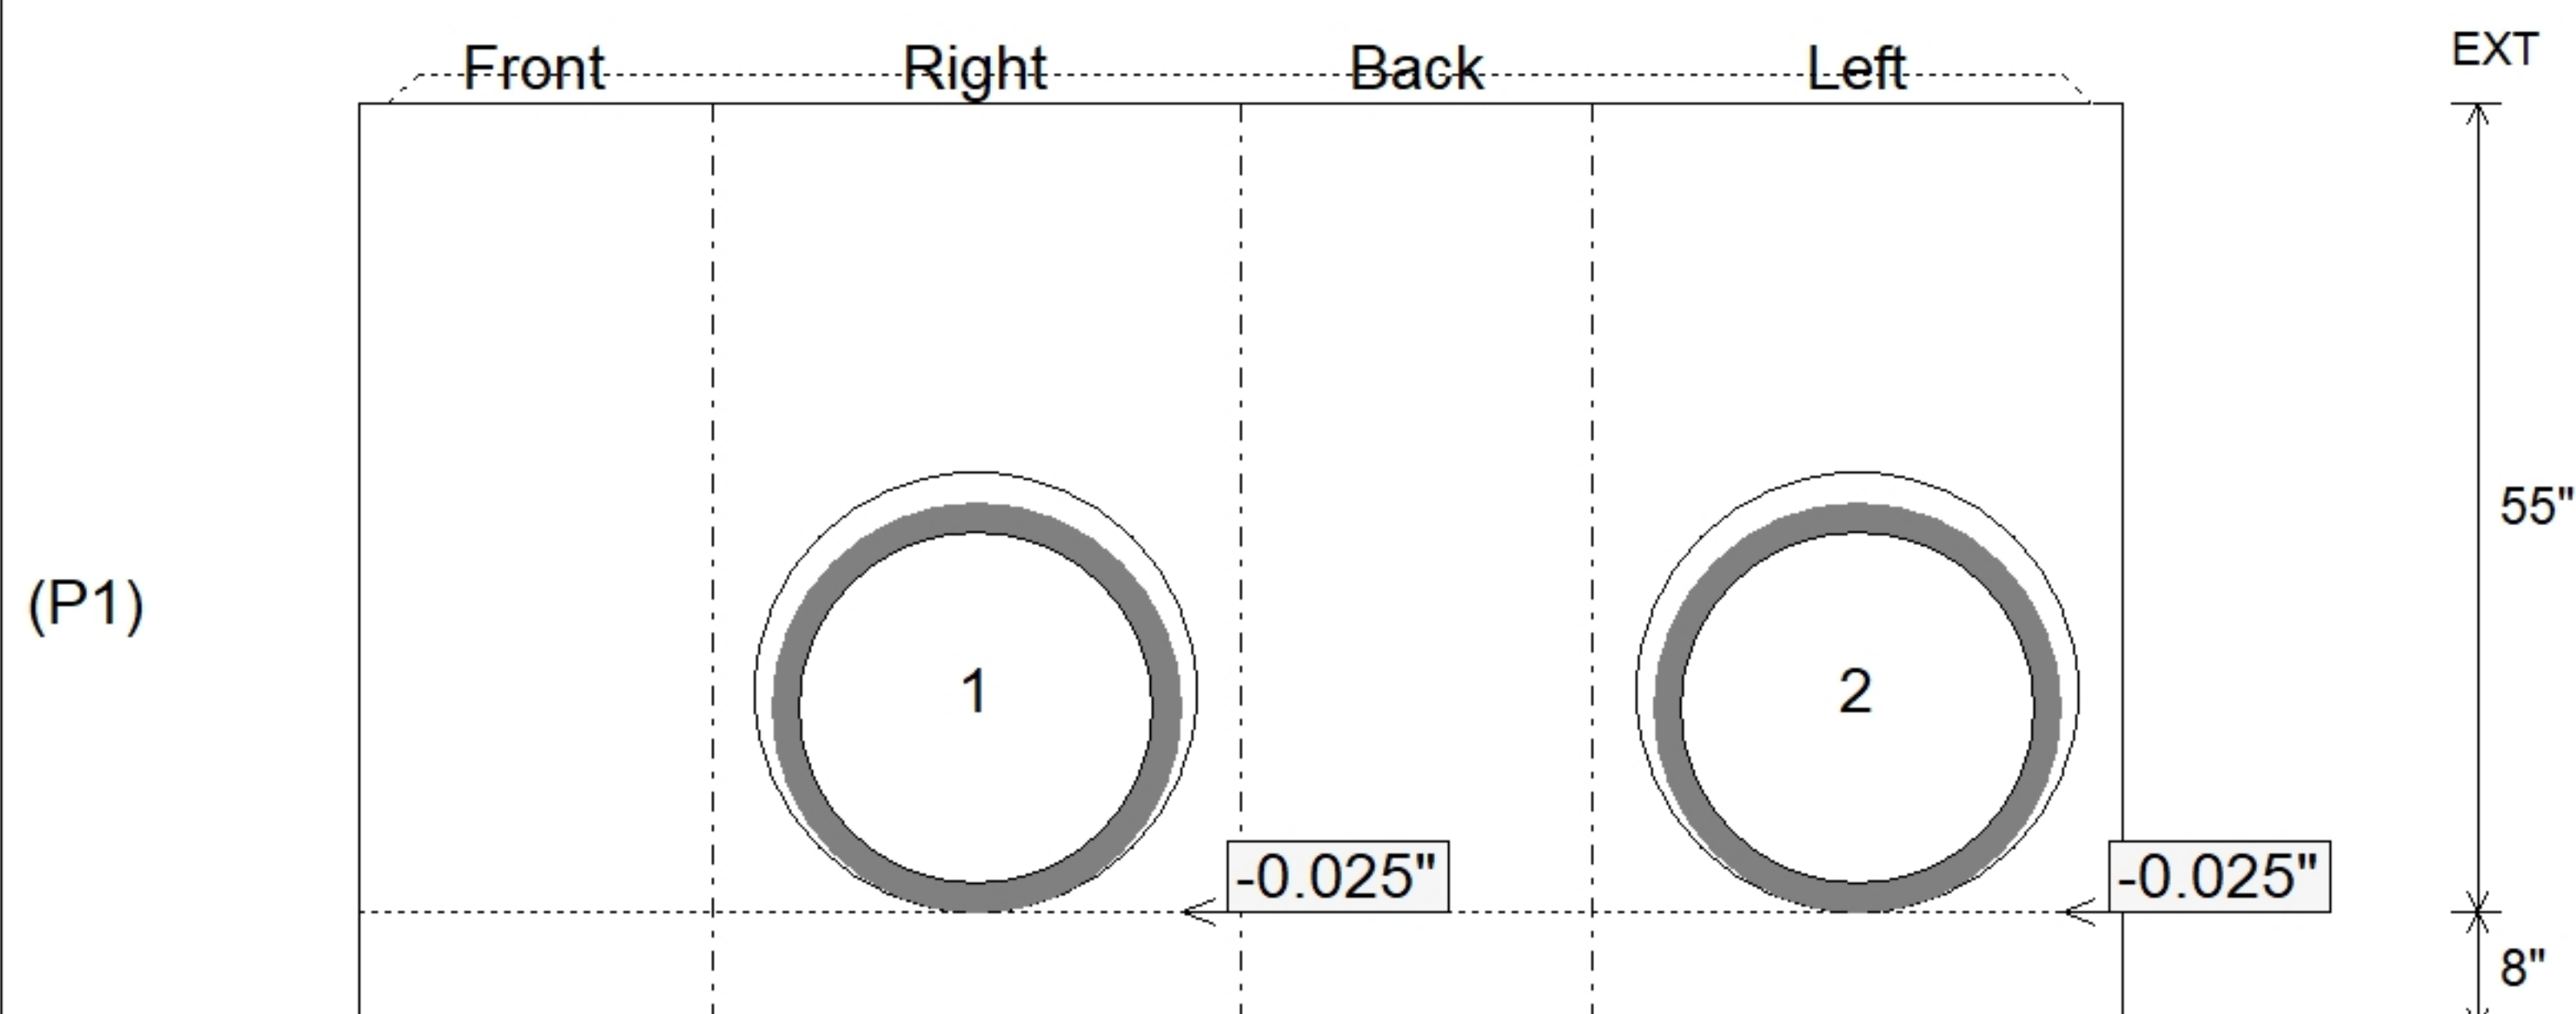

SUBMITTAL
APPROVED BY: