


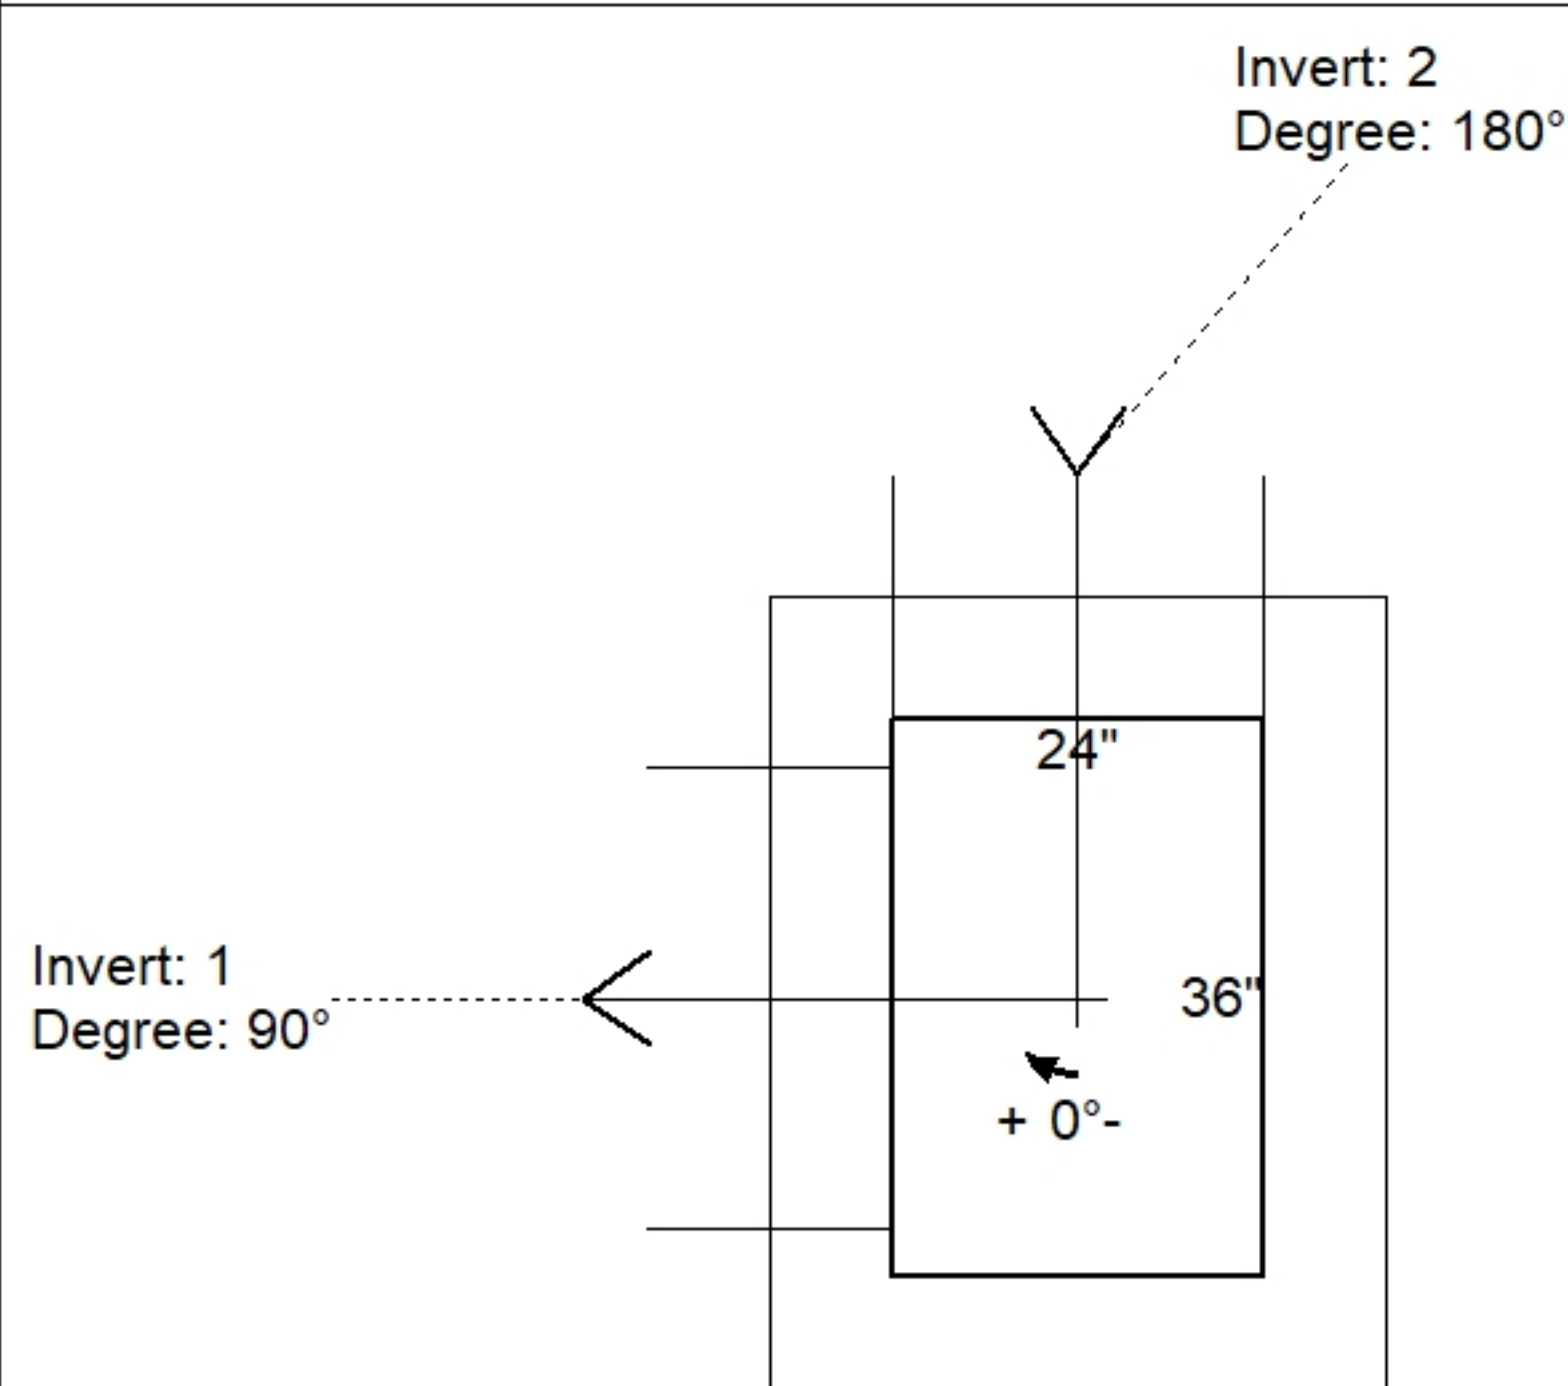


Floor (Bot): 879.137'
Overall Height: 8.167'
Slack: 1.395"

0 lb
2449 lb
6816 lb
442 lb
0 lb
0 lb
0 lb


Structure Total: 9707 lb



Position	Elev	Angle	Pipe	Pipe OD	Hole	Connector	Up (↓)	Ref
Rim	887.42'							
Reducer								
Invert 1	879.96'	90°	24" HDPE	27.8"	30"	Hole 30	-0.025"	P1
Invert 2	880.46'	180°	18" HDPE	21.2"	24"	Hole 24	6.275"	P1
Invert 3								
Invert 4								
Invert 5								
Invert 6								
Invert 7								
Invert 8								

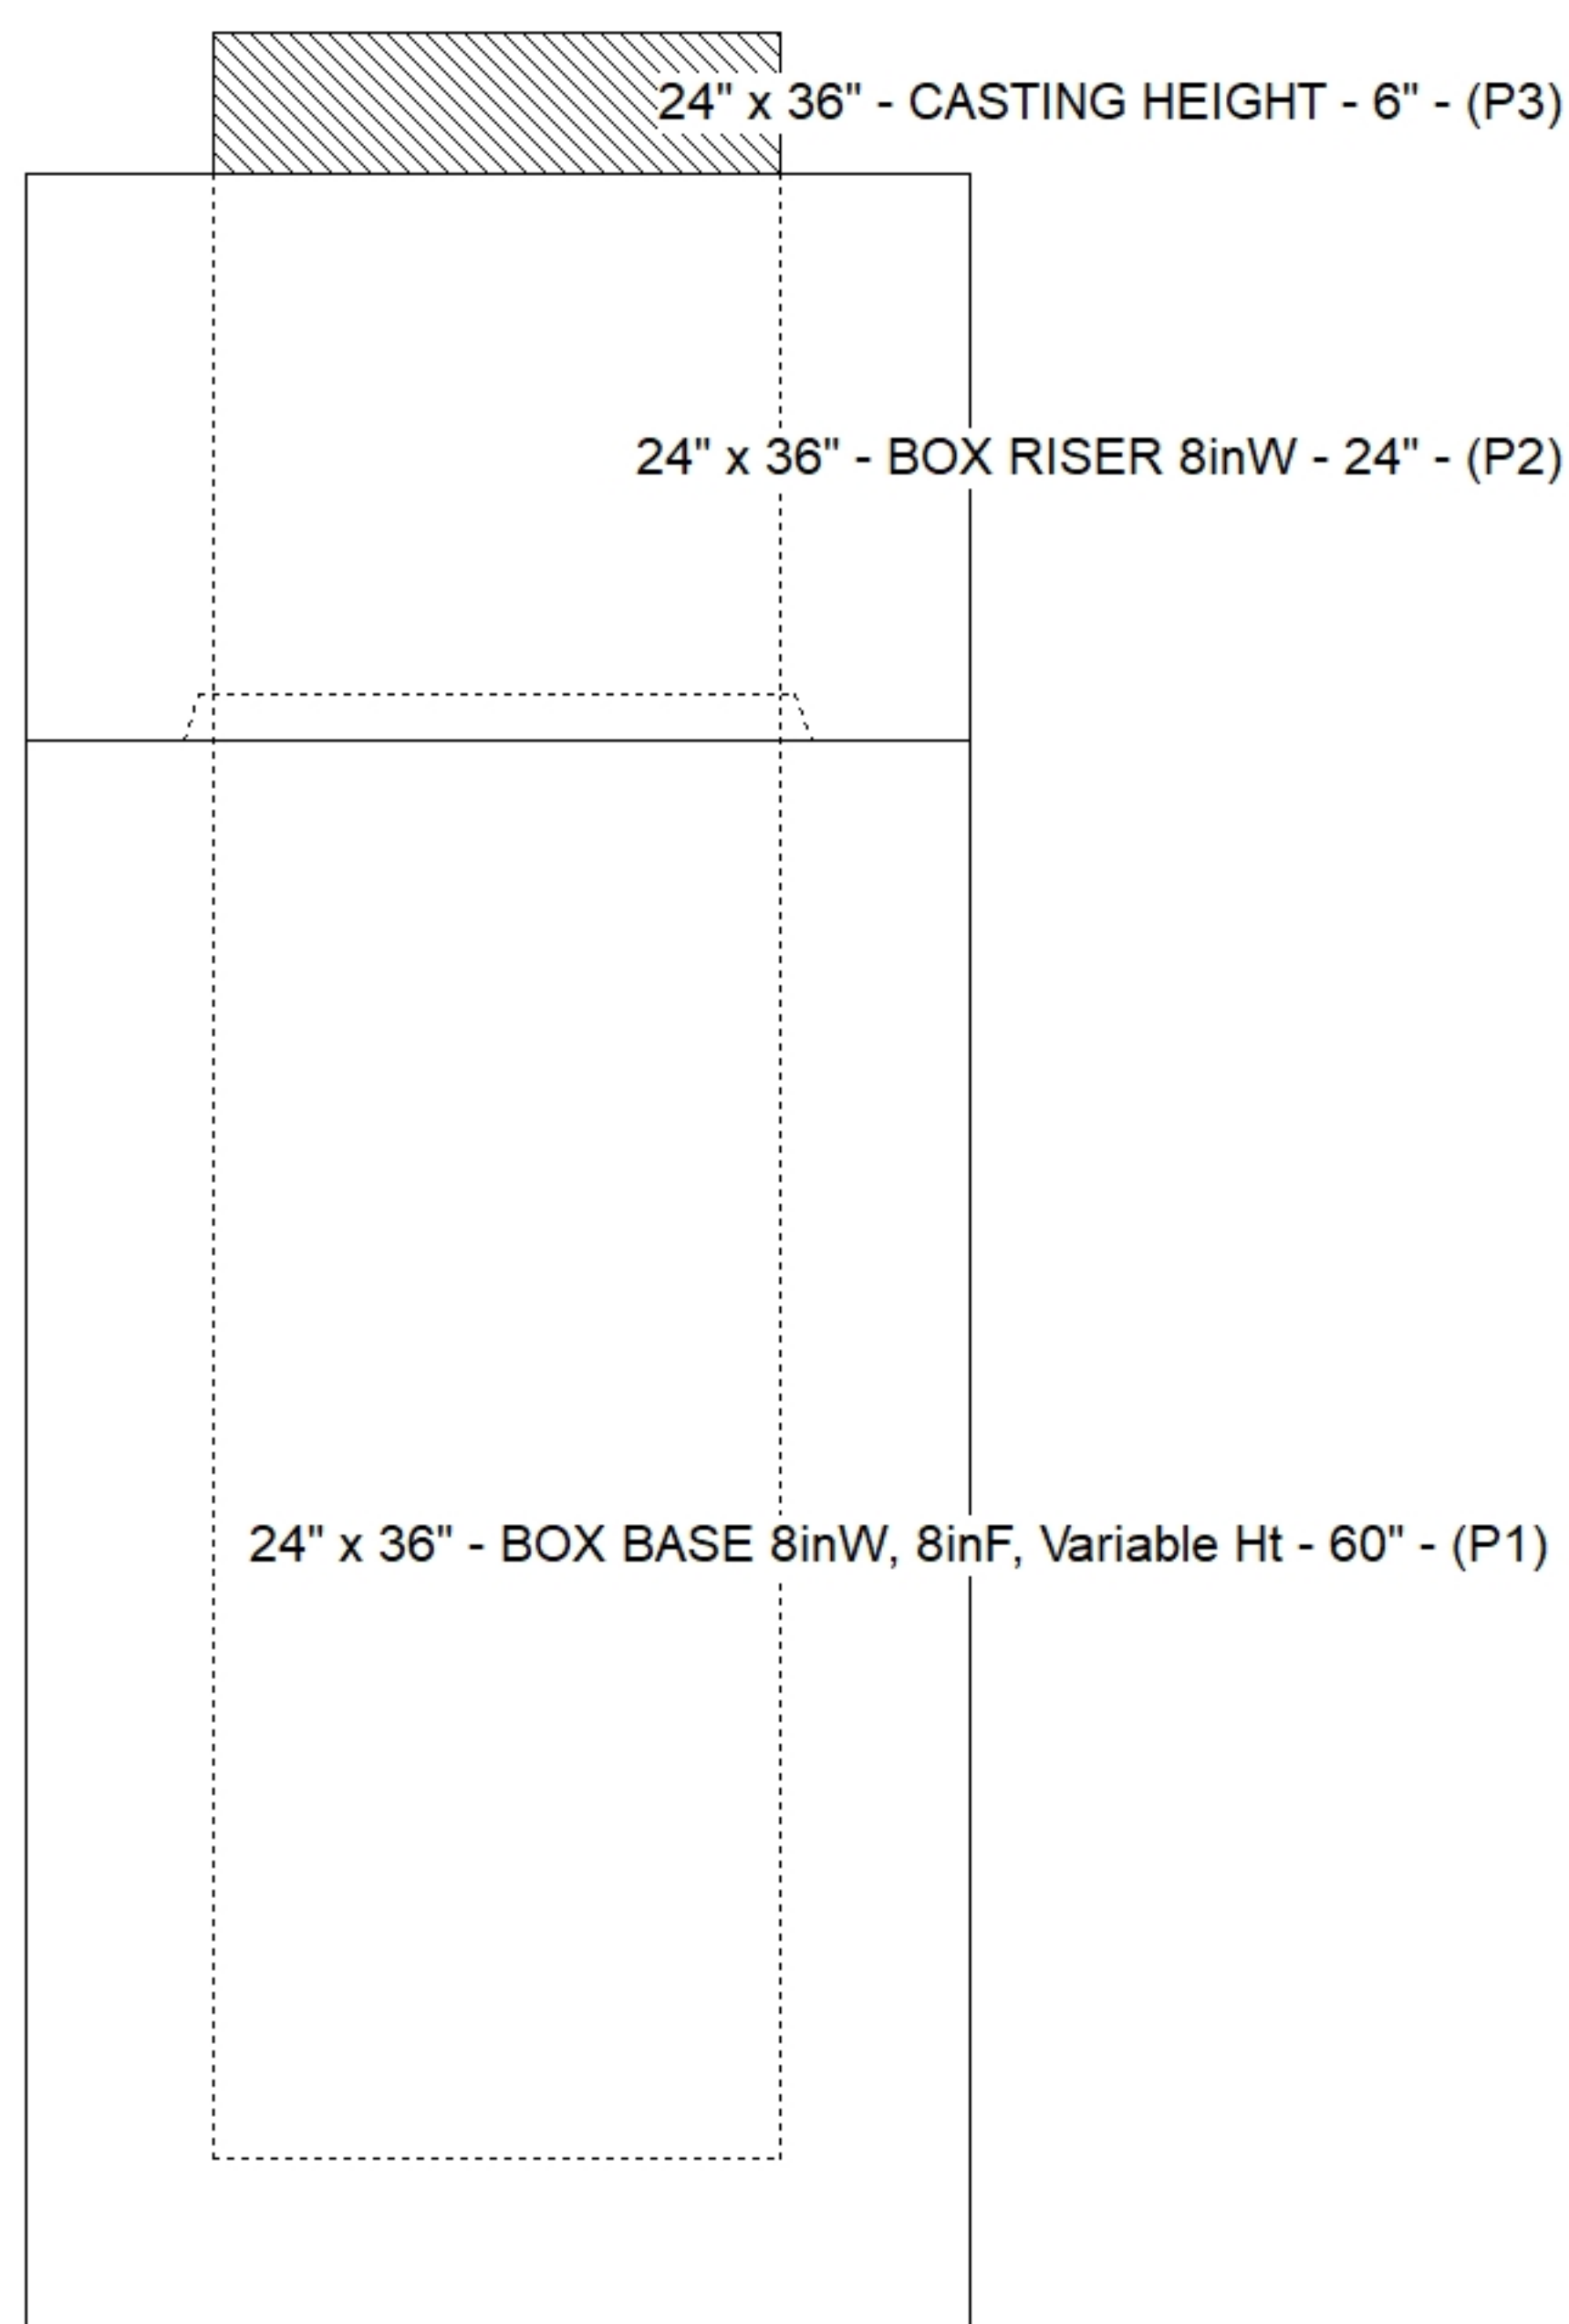

Default - Interior Dimensions

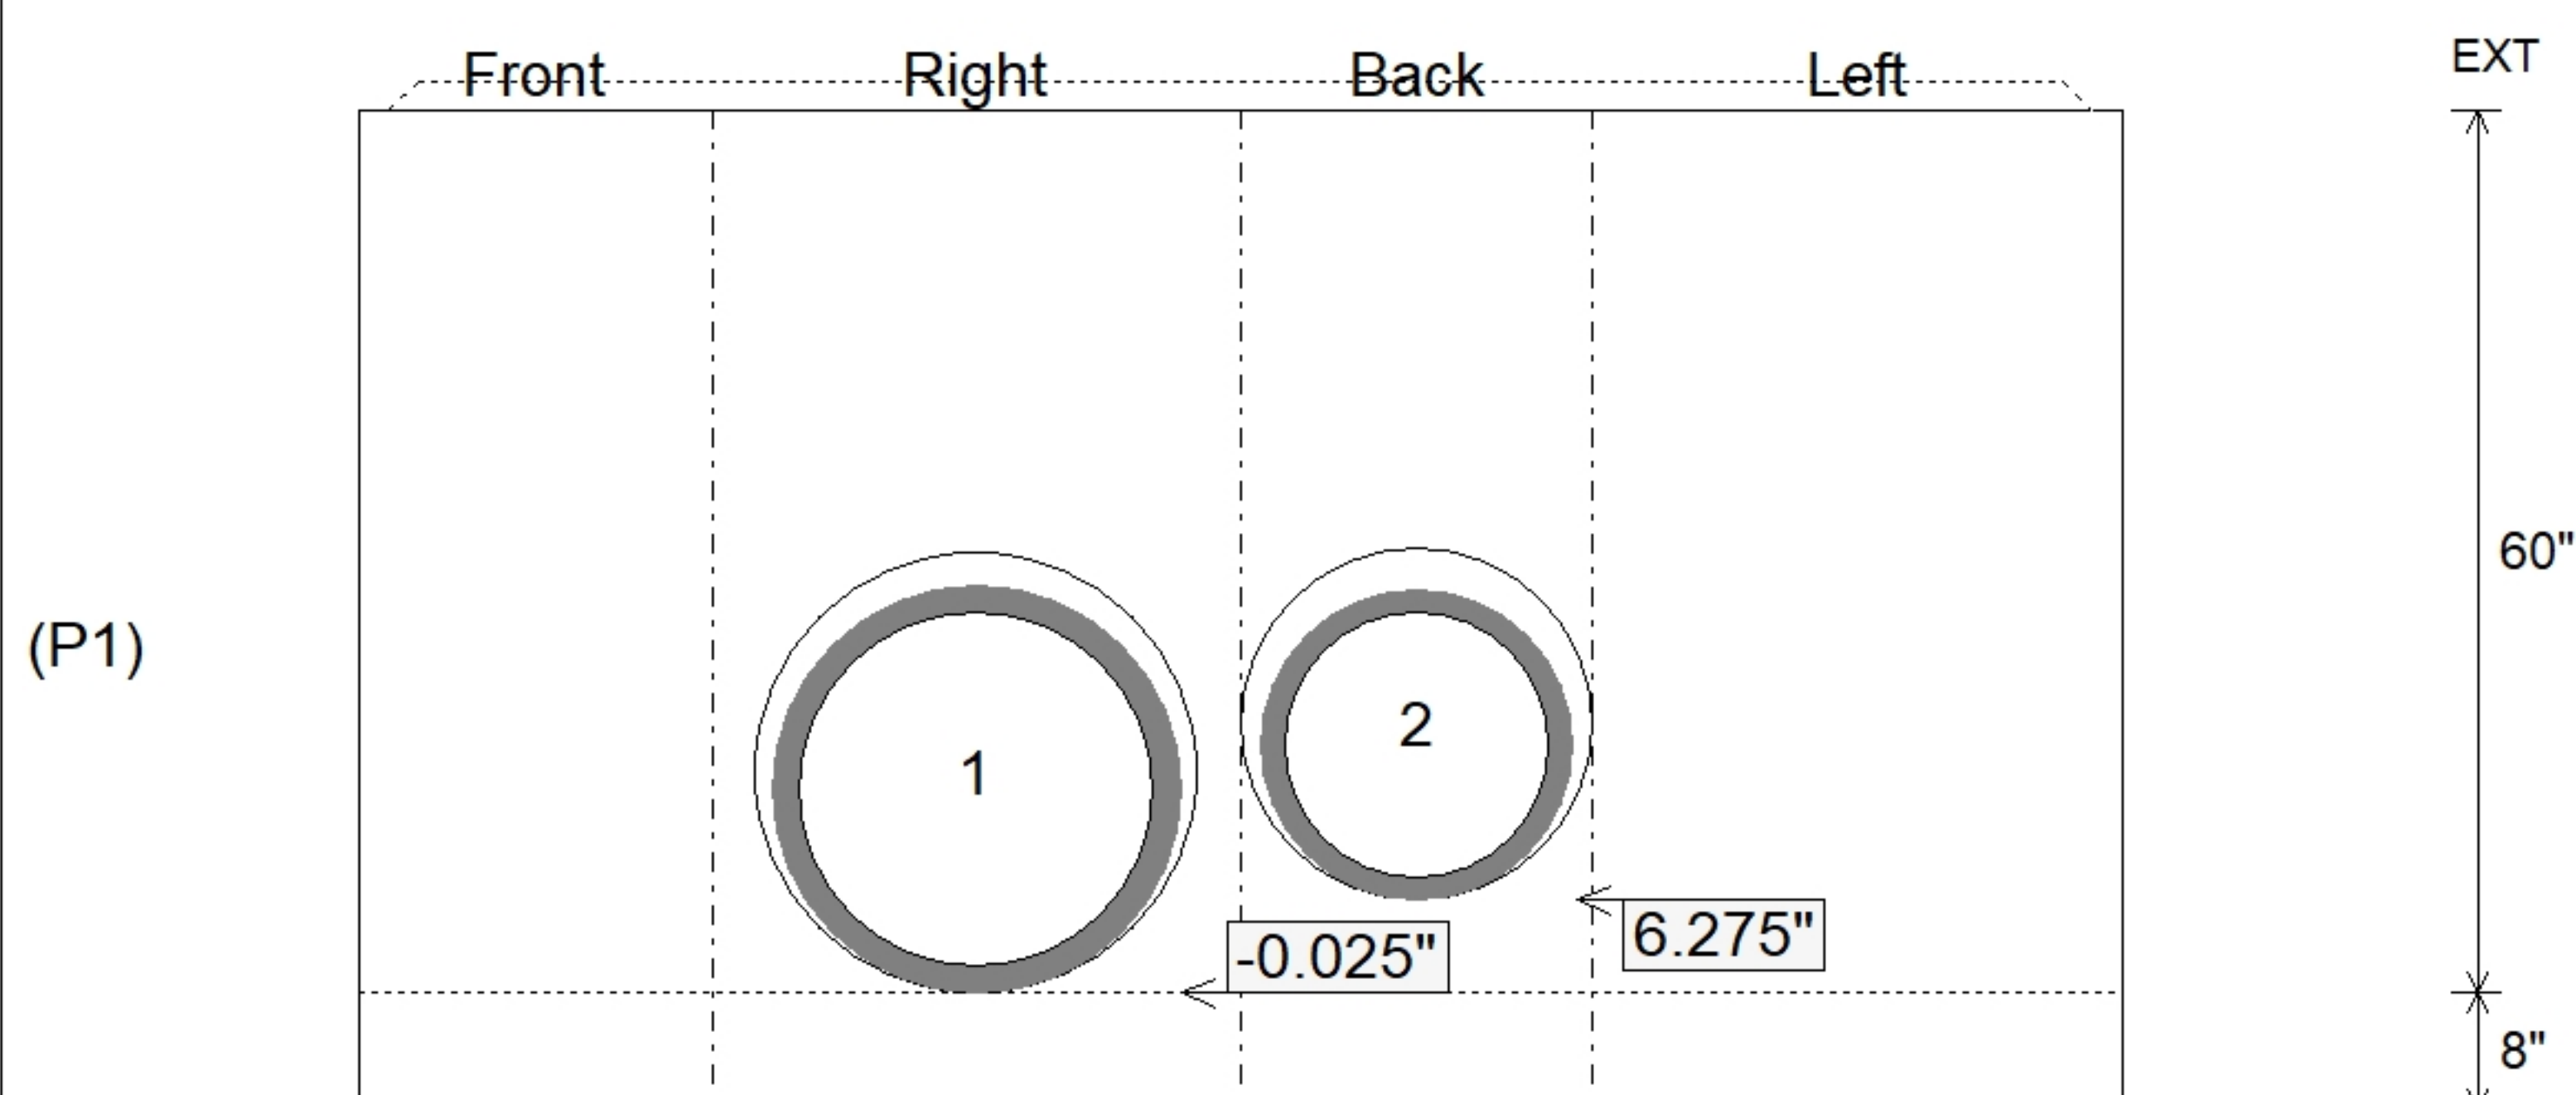

SUBMITTAL
APPROVED BY: