




Floor (Bot): 882.988'
Overall Height: 5.917'
Slack: 1.145"



0 lb
6639 lb
442 lb
0 lb
0 lb
0 lb
0 lb

Structure Total: 7081 lb

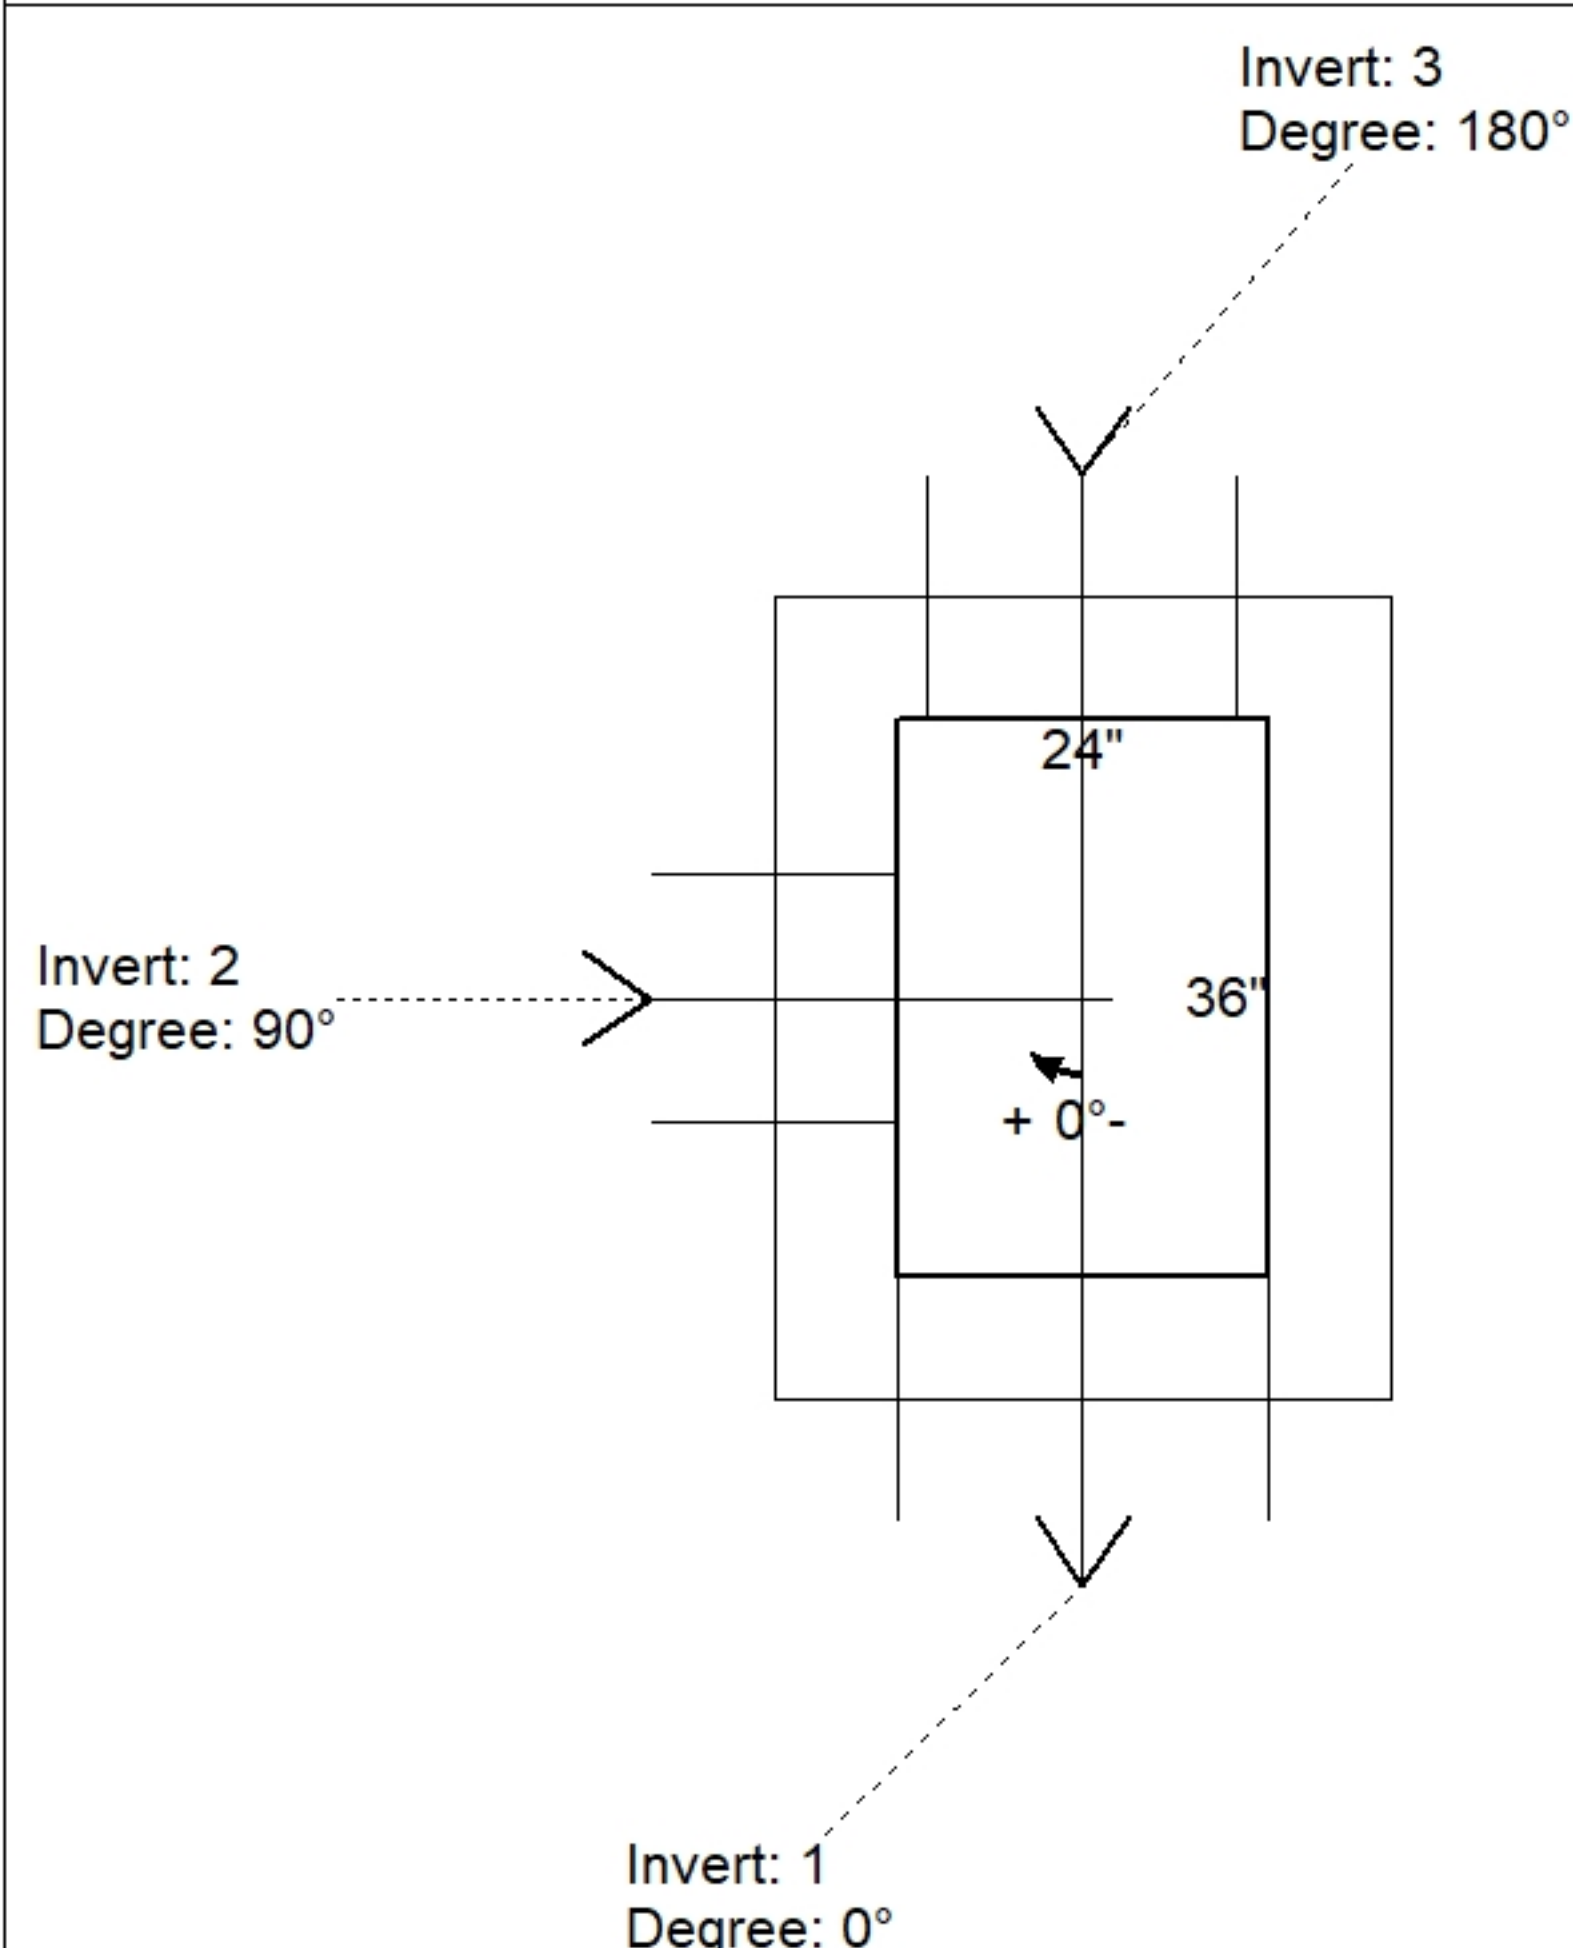

Position	Elev	Angle	Pipe	Pipe OD	Hole	Connector	Up ()	Ref
Rim	889'							
Reducer								
Invert 1	883.79'	0°	18" HDPE	21.2"	24"	Hole 24	0.025"	P1
Invert 2	884.29'	90°	12" HDPE	14.5"	16"	Hole 16	6.375"	P1
Invert 3	884.04'	180°	15" HDPE	17.6"	20"	Hole 20	3.325"	P1
Invert 4								
Invert 5								
Invert 6								
Invert 7								
Invert 8								

Default - Interior Dimensions

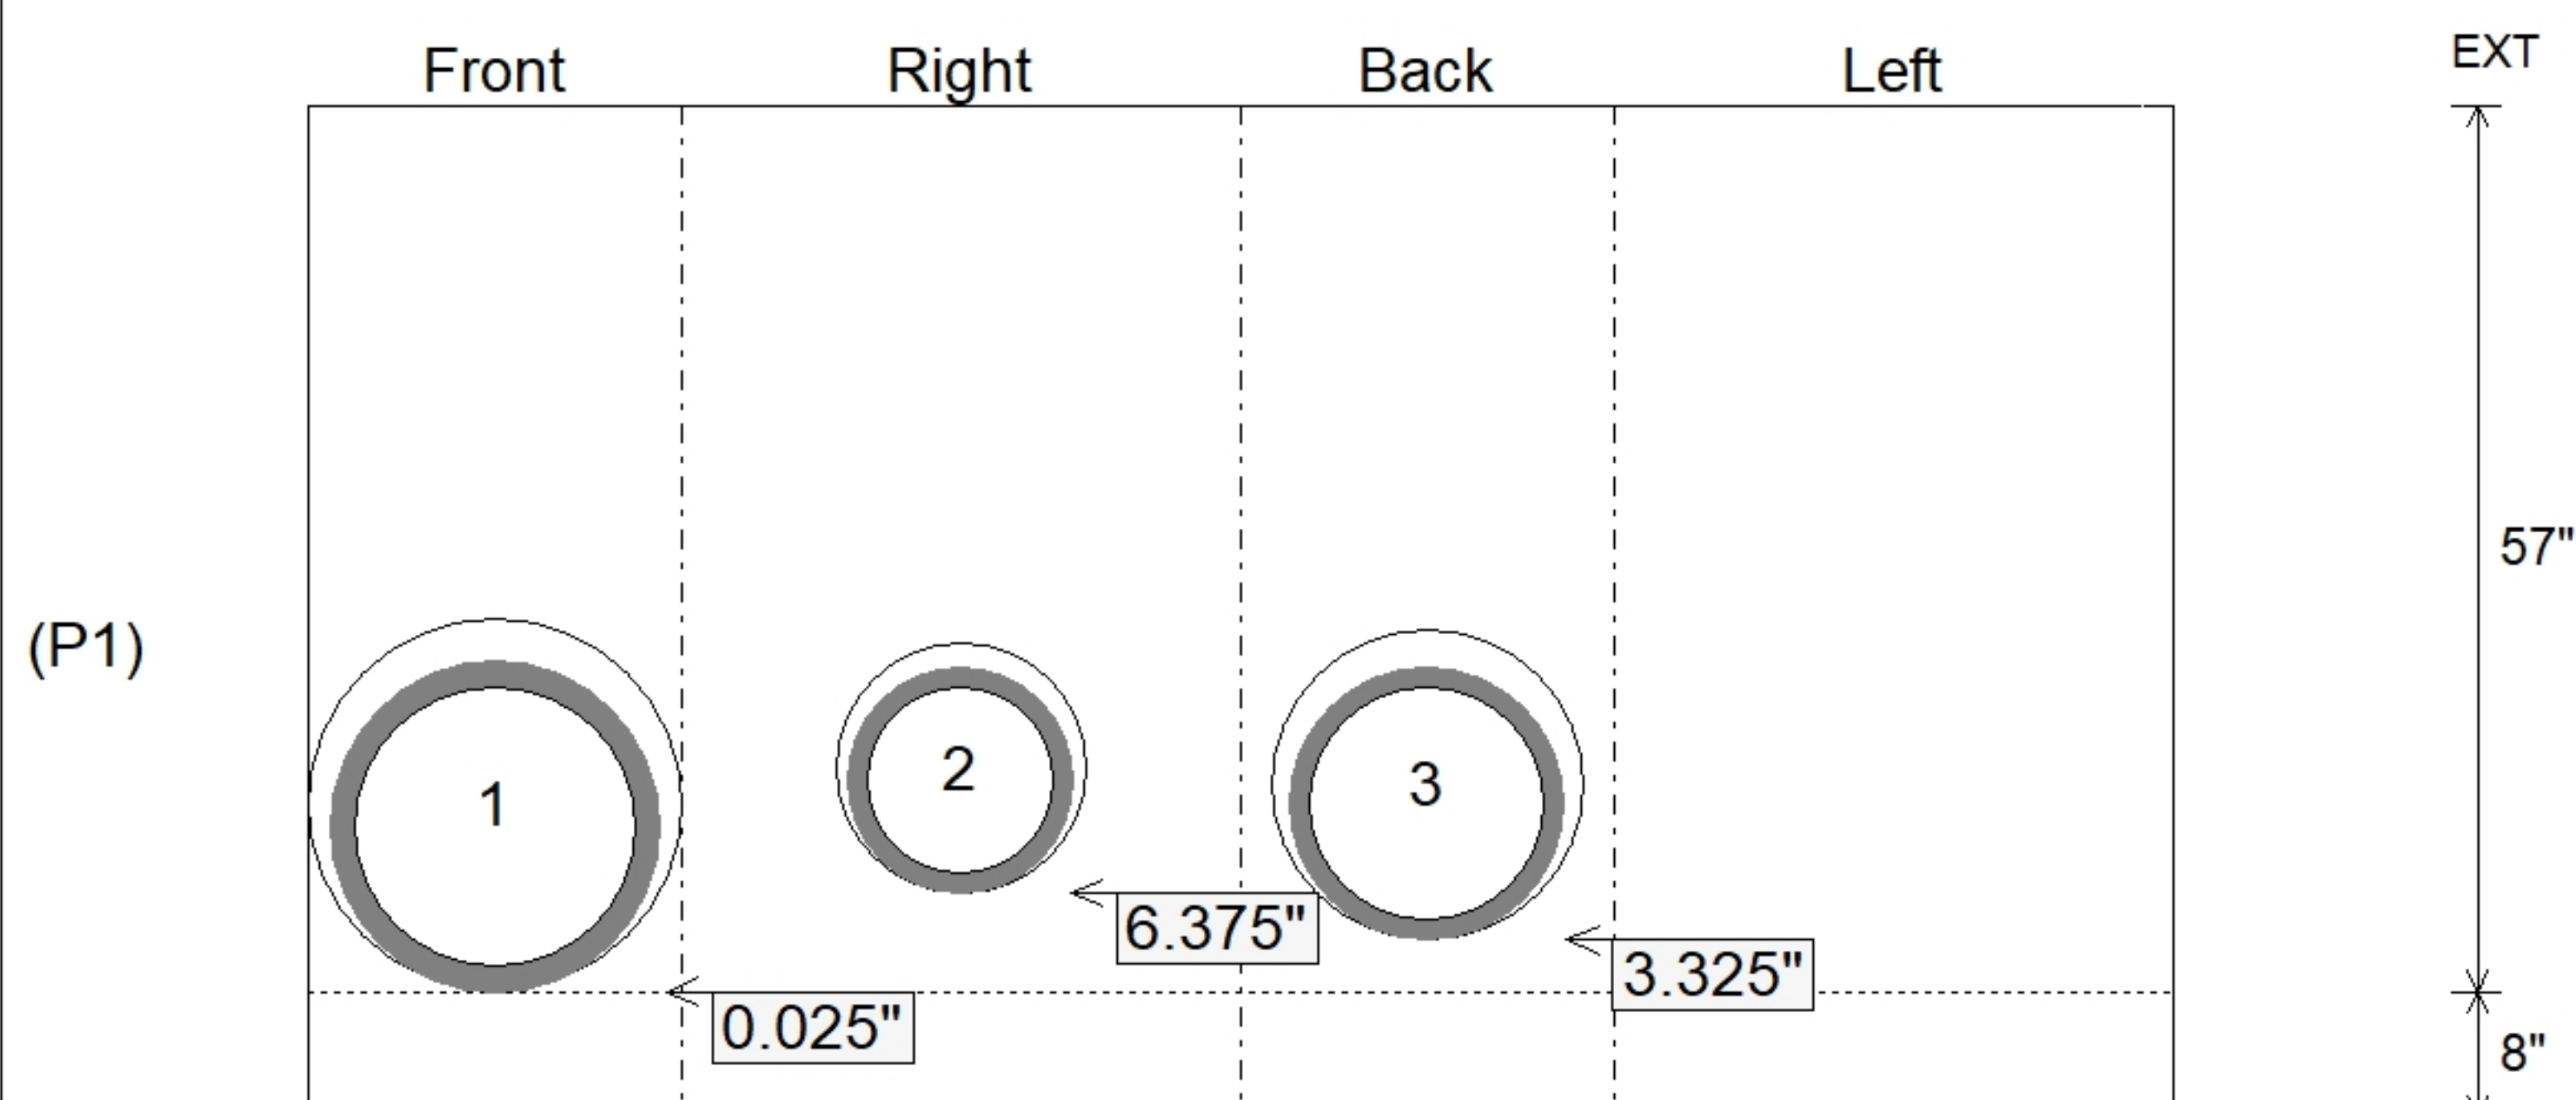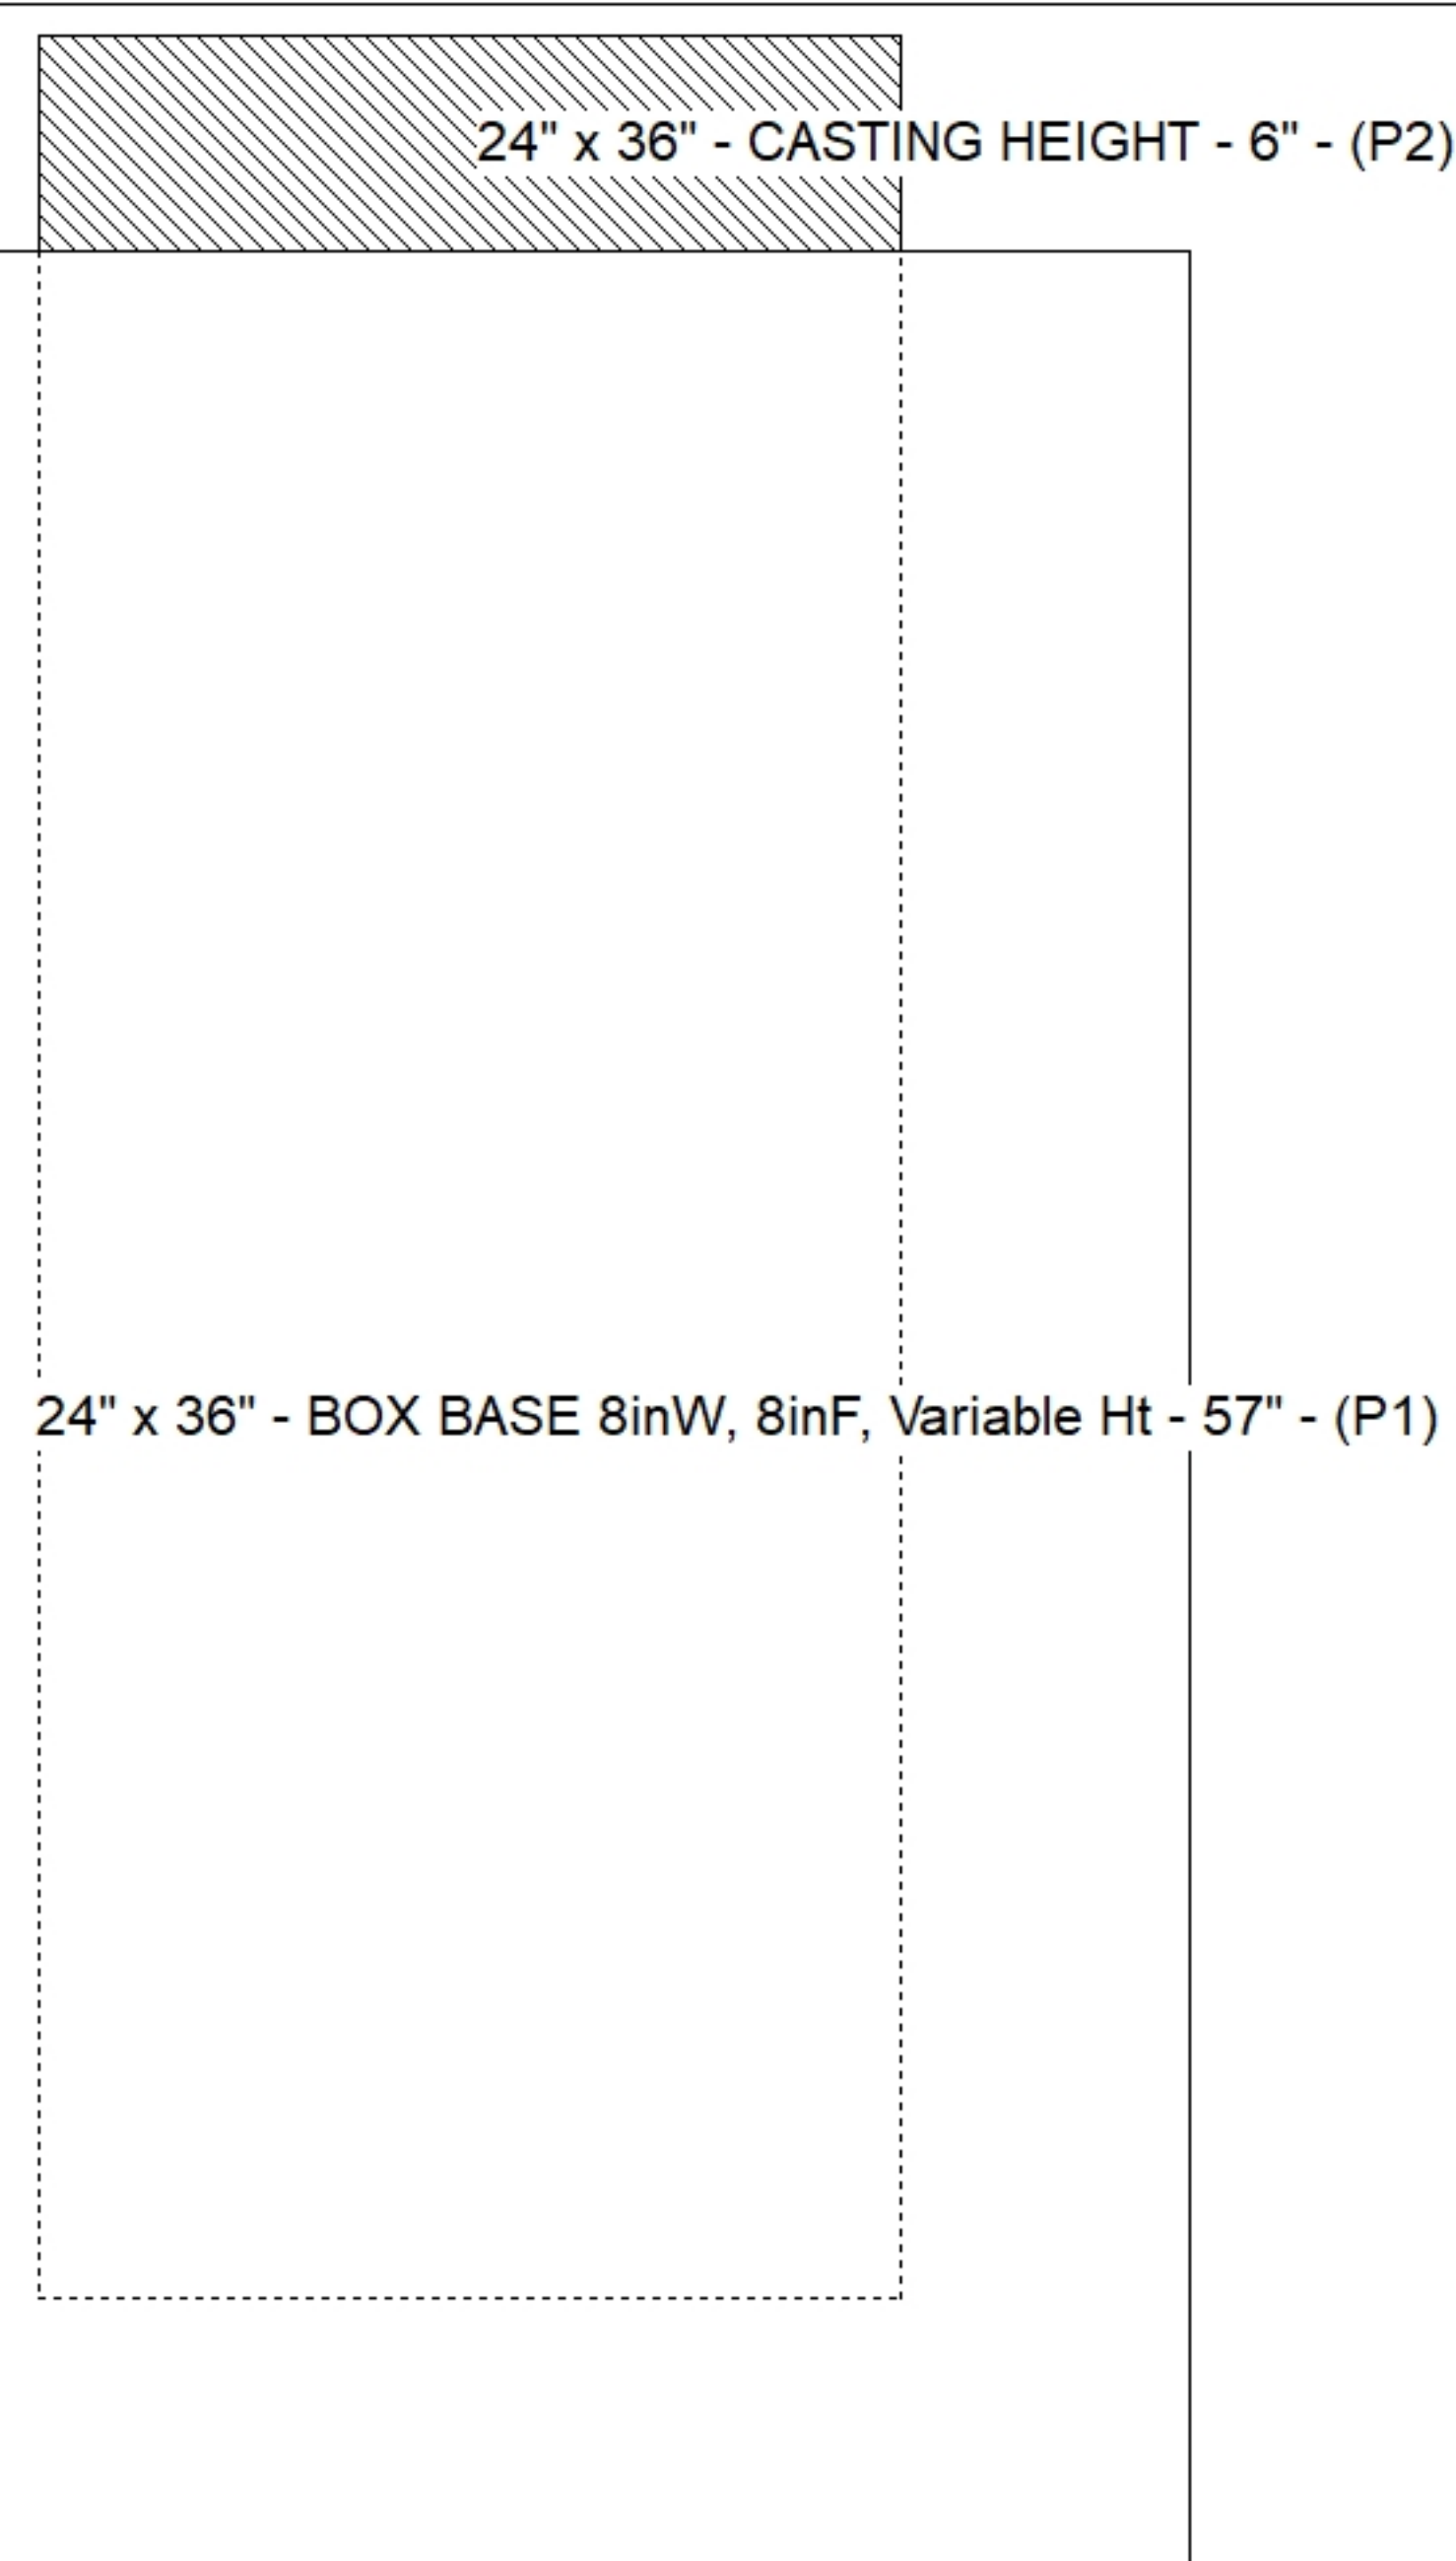

SUBMITTAL
APPROVED BY: