


Floor (Bot): 885.849'
Overall Height: 5.25'
Slack: 1.33"



0 lb
6050 lb
442 lb
0 lb
0 lb
0 lb

Structure Total: 6492 lb

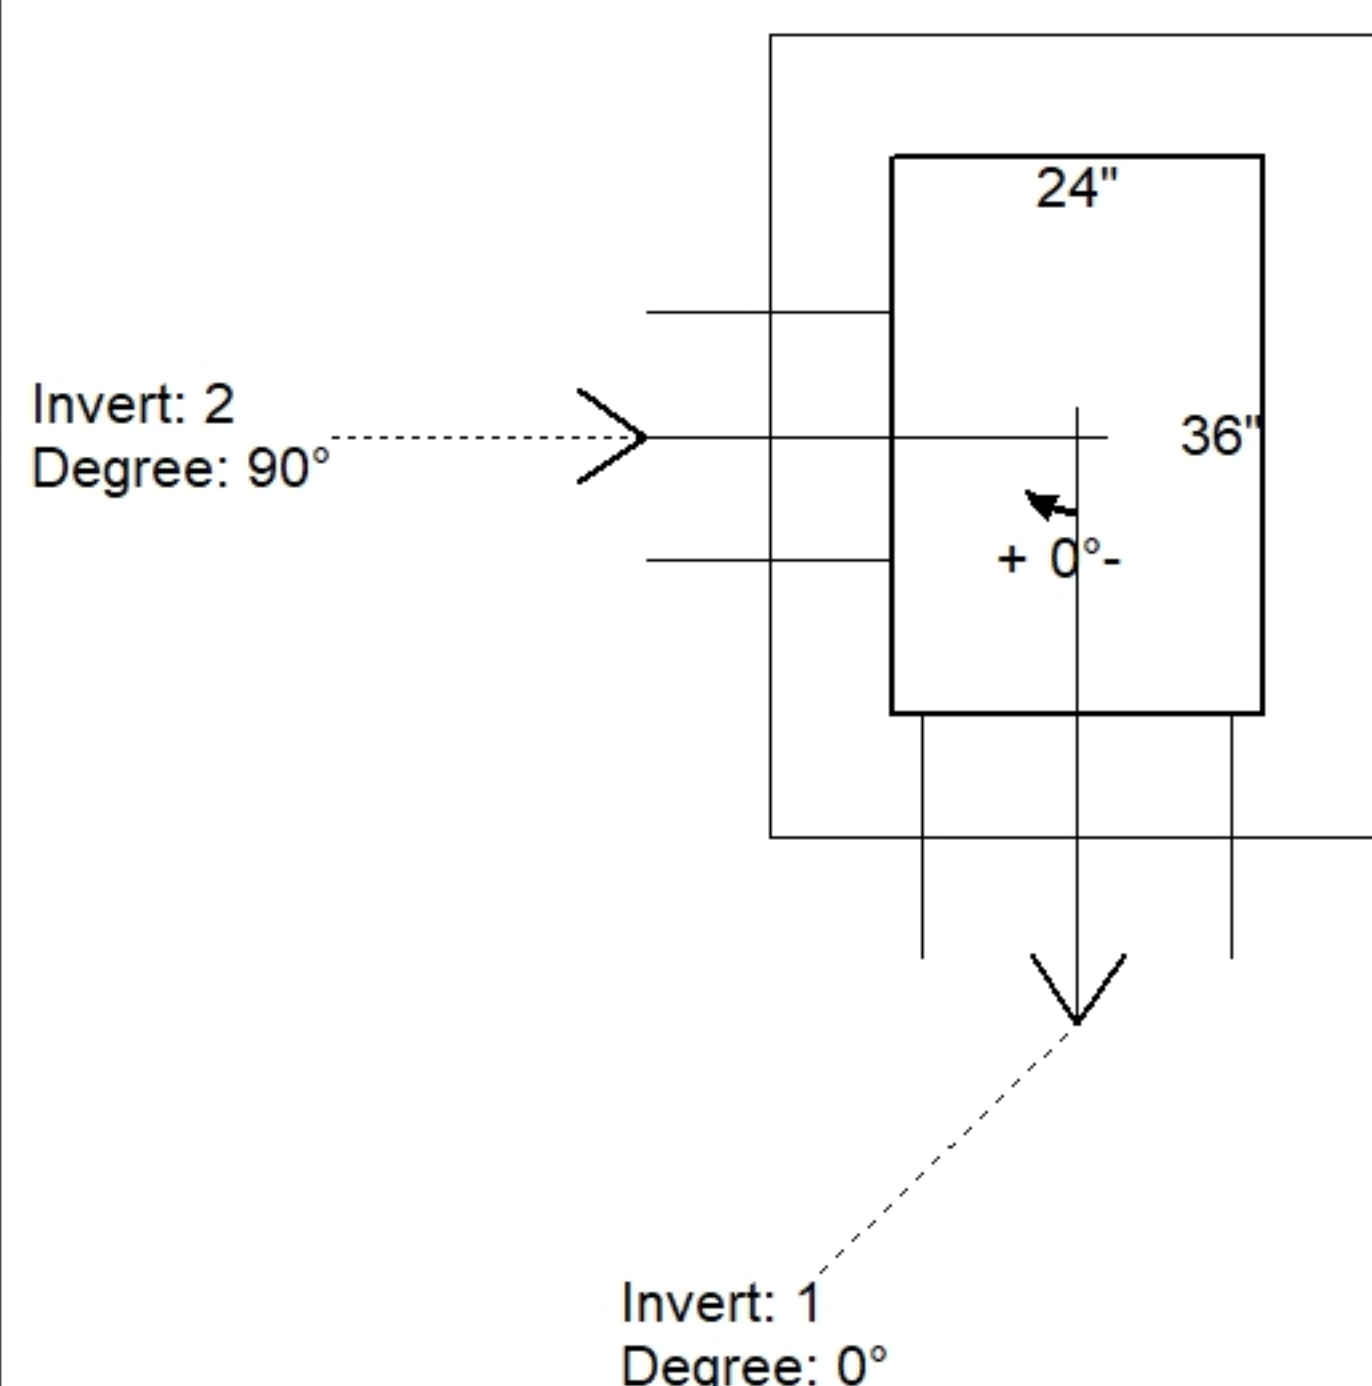

Position	Elev	Angle	Pipe	Pipe OD	Hole	Connector	Up ()	Ref
Rim	891.21'							
Reducer								
Invert 1	886.62'	0°	15" HDPE	17.6"	20"	Hole 20	-0.05"	P1
Invert 2	886.87'	90°	12" HDPE	14.5"	16"	Hole 16	3"	P1
Invert 3								
Invert 4								
Invert 5								
Invert 6								
Invert 7								
Invert 8								

Default - Interior Dimensions

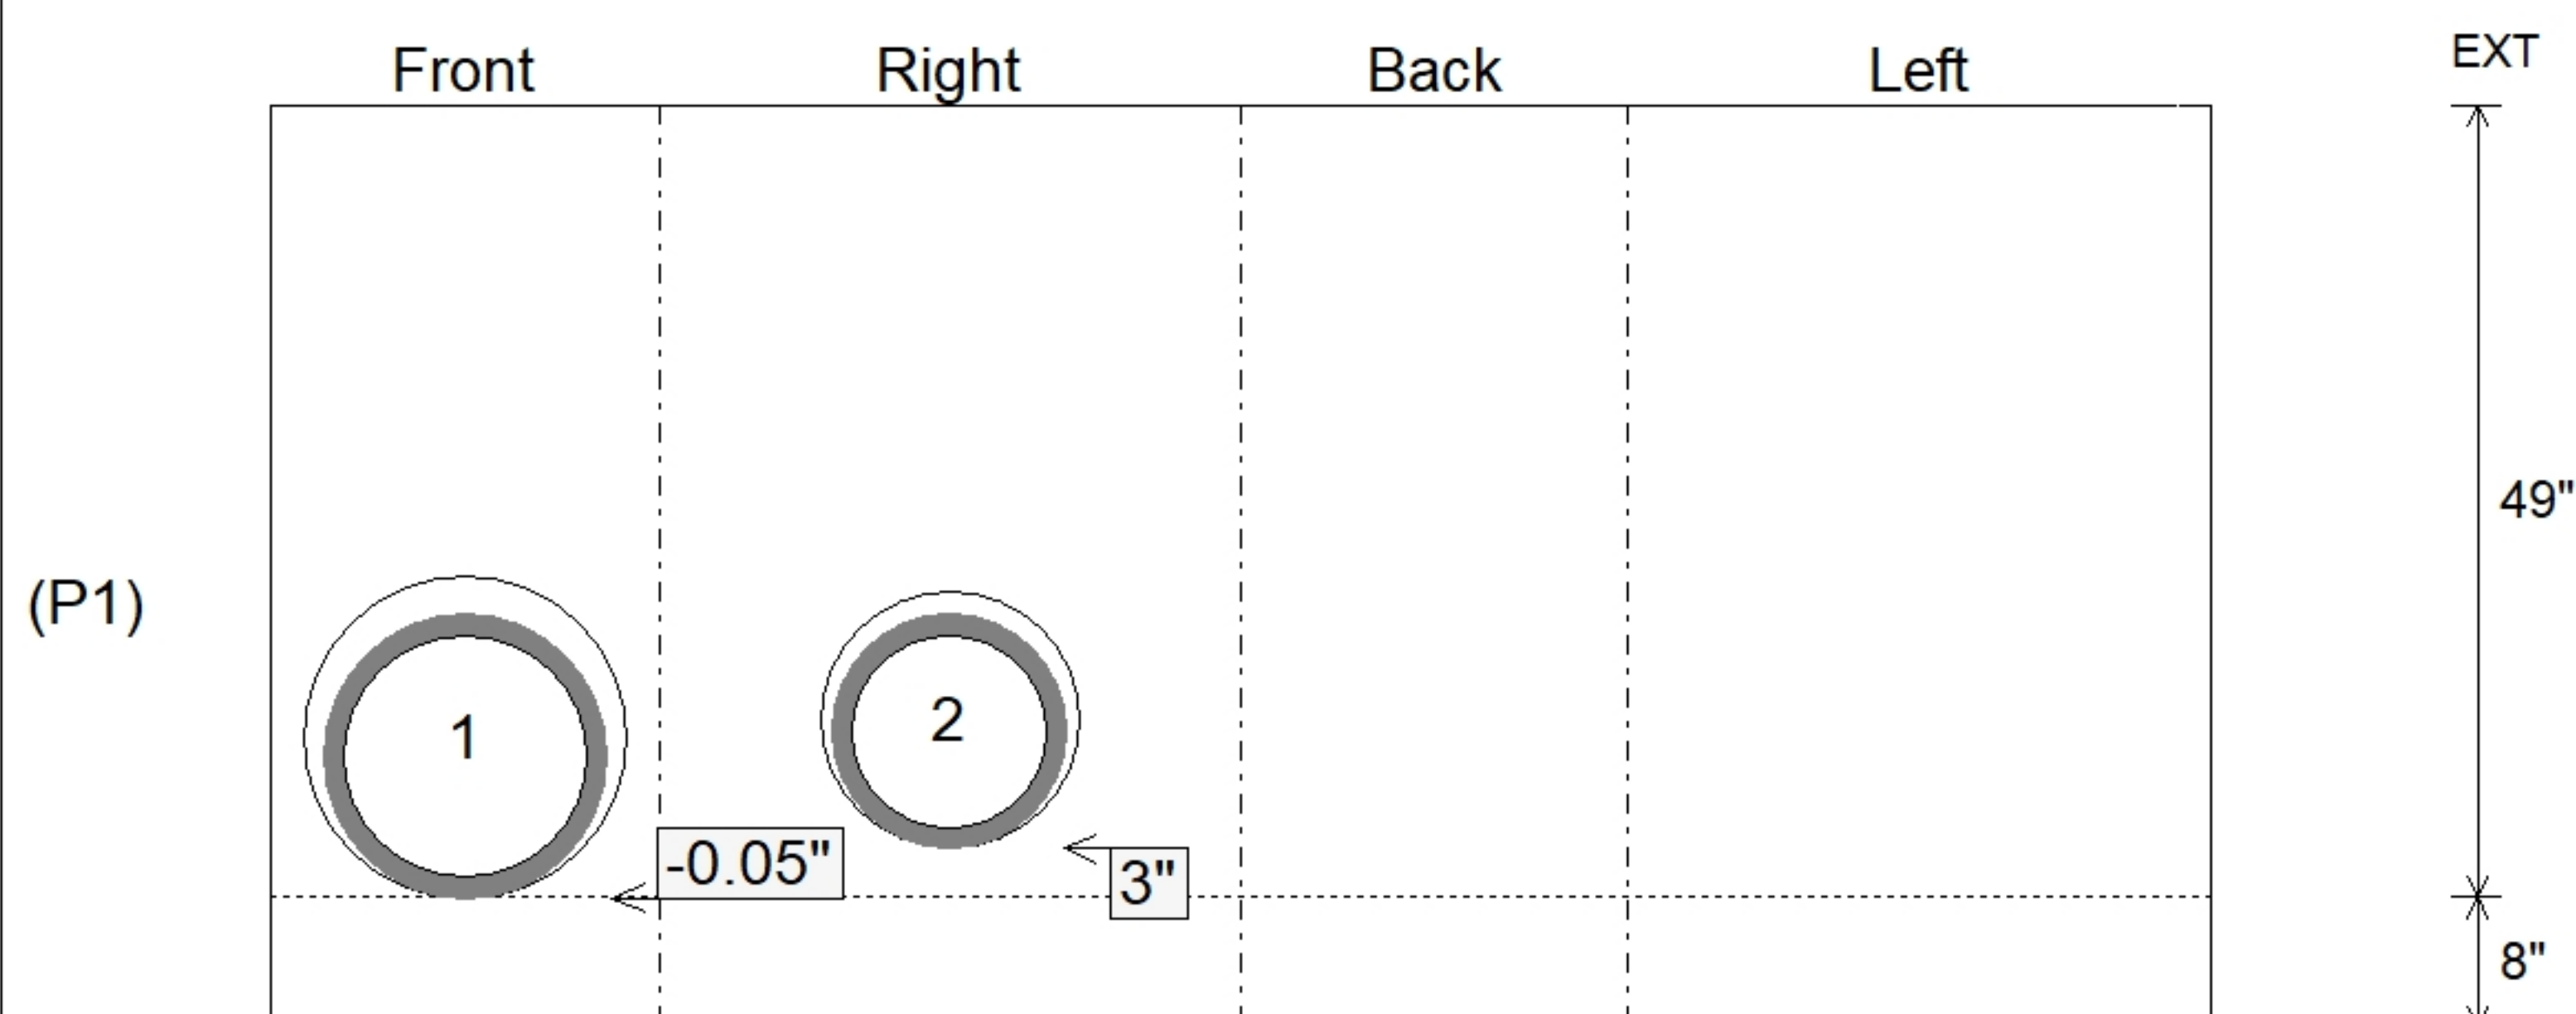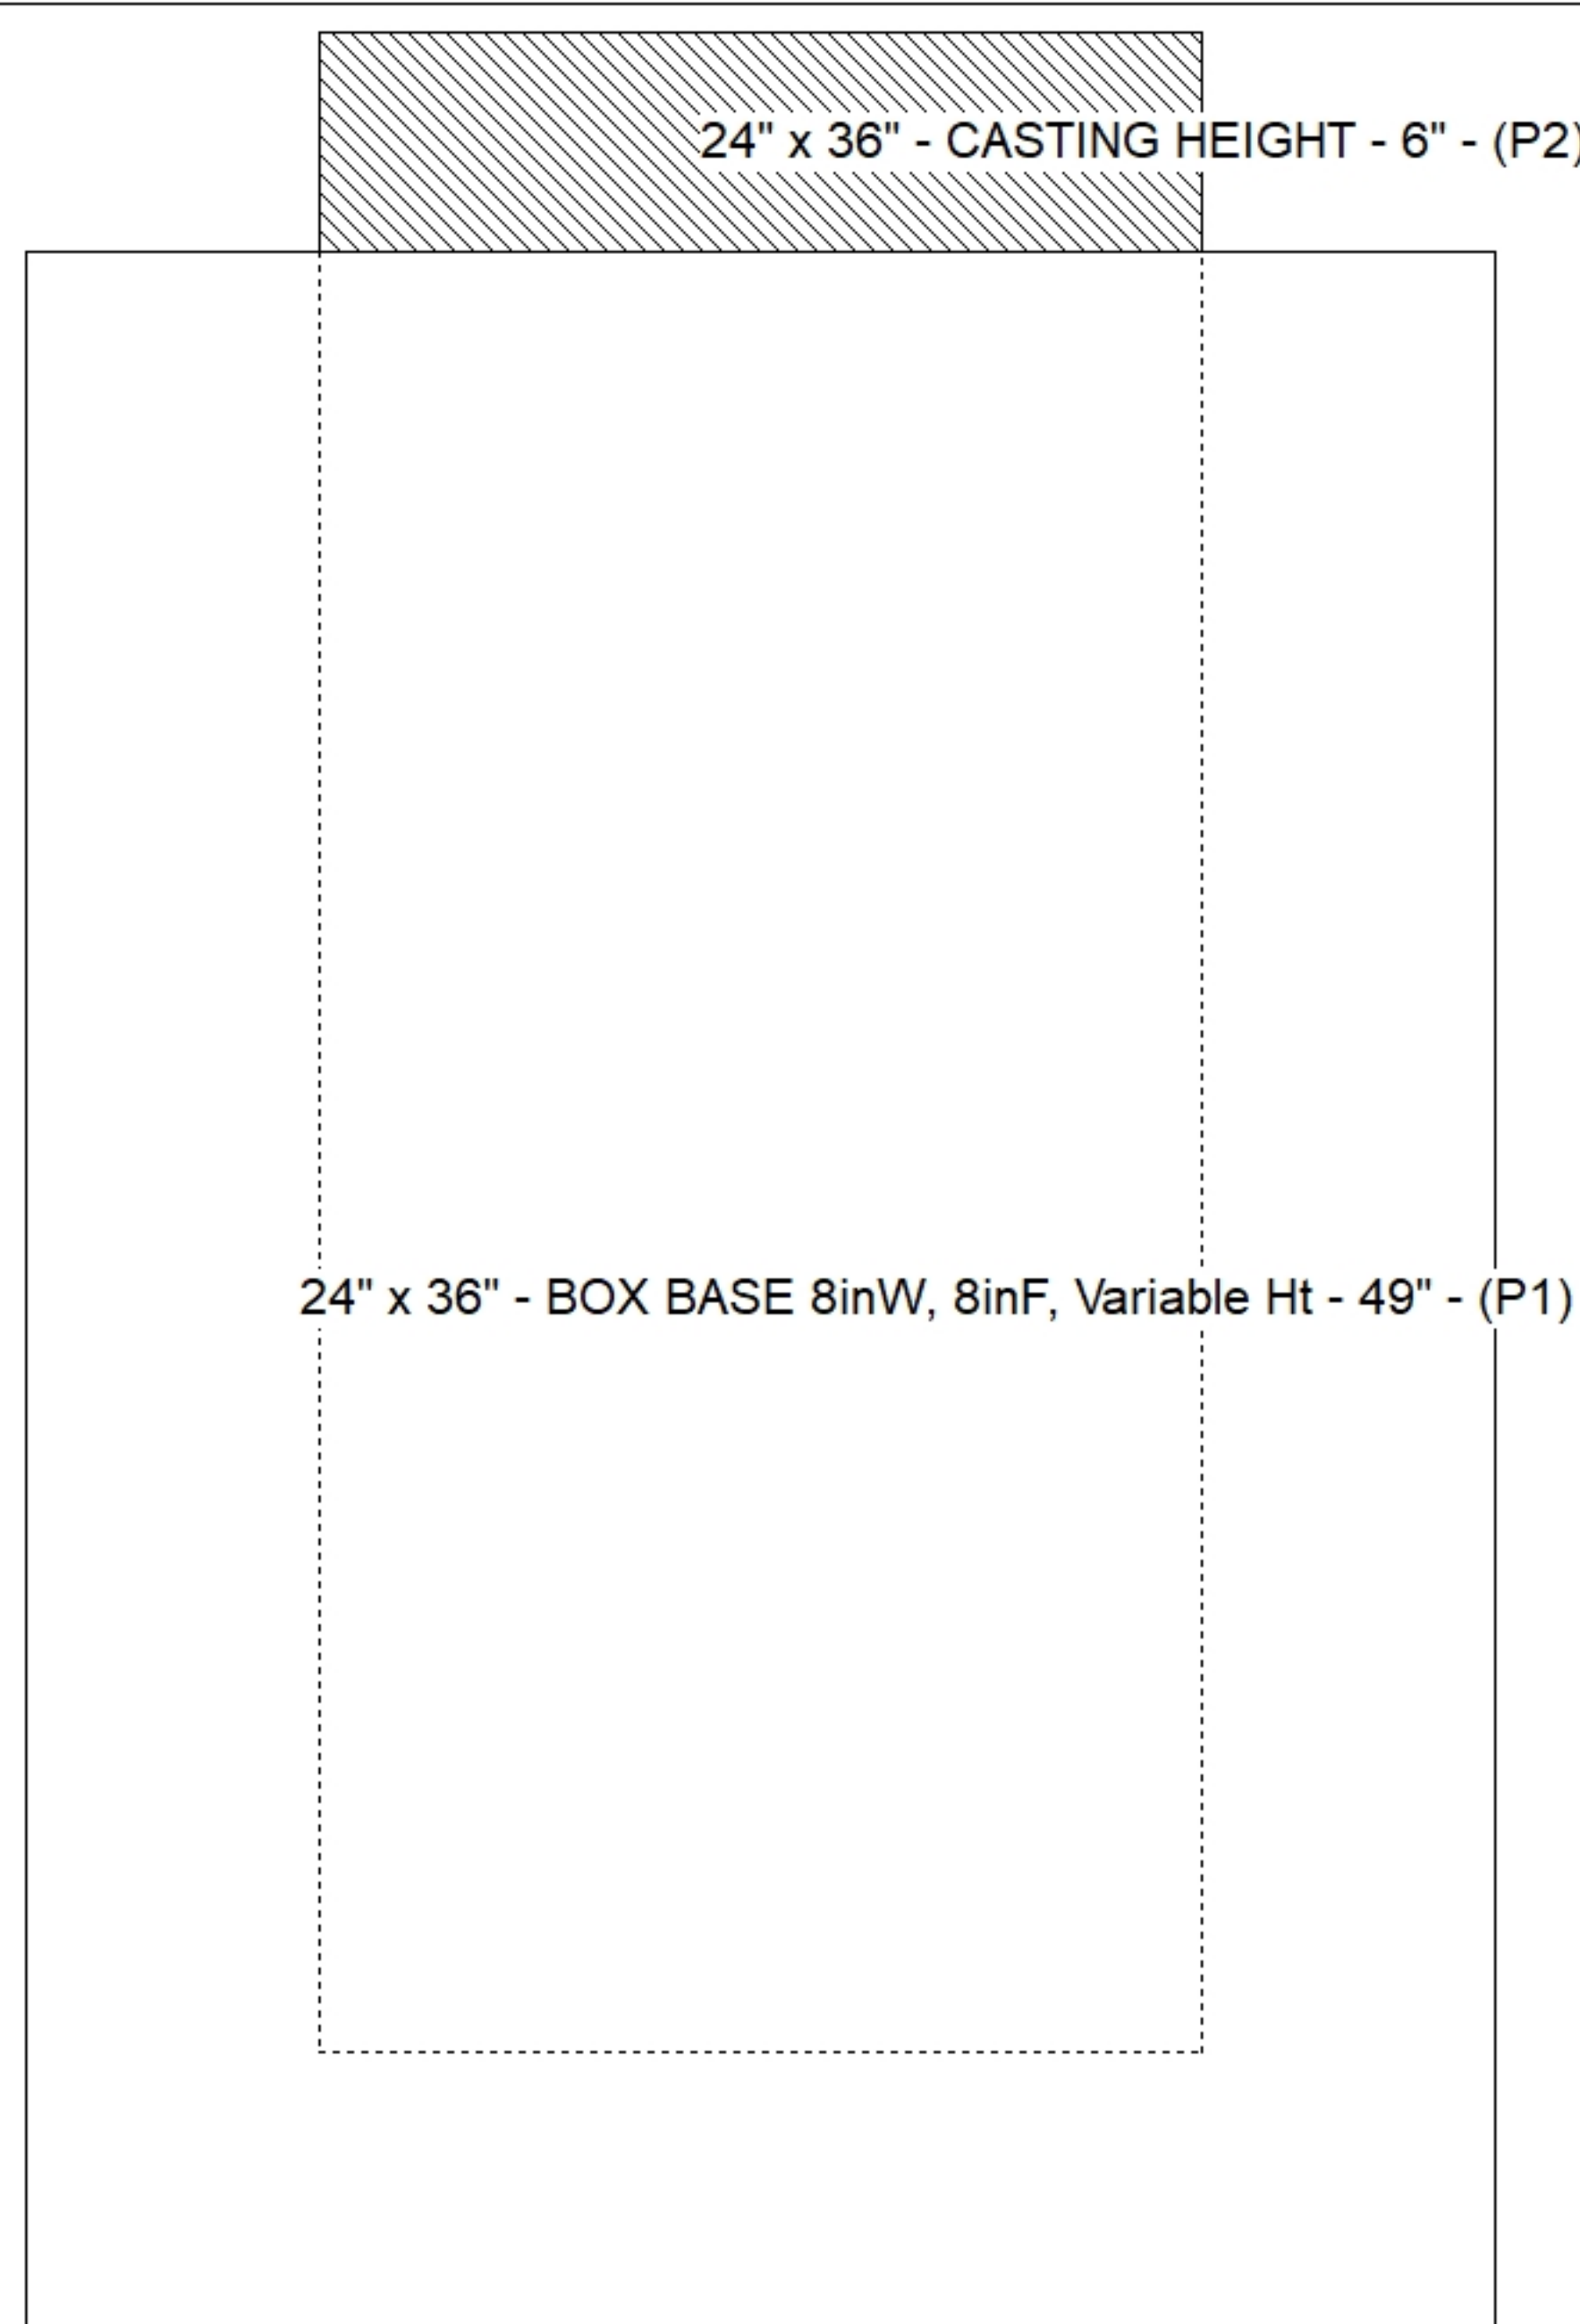

SUBMITTAL
APPROVED BY: