



Floor (Bot): 886.419'  
Overall Height: 4.667'  
Slack: 1.97"


Structure Total: 5989 lb

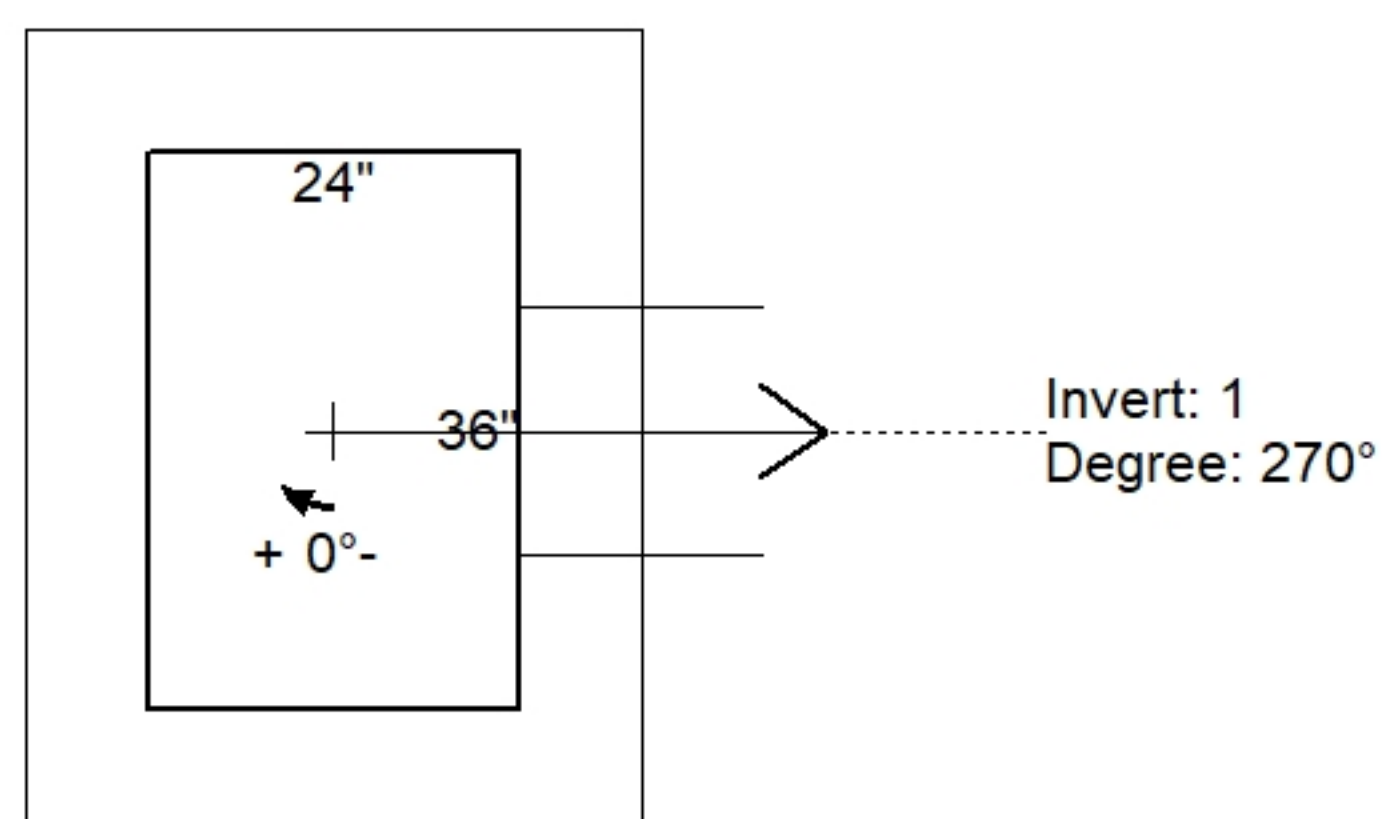

| Position | Elev    | Angle | Pipe     | Pipe OD | Hole | Connector | Up ( ) | Ref |
|----------|---------|-------|----------|---------|------|-----------|--------|-----|
| Rim      | 891.25' |       |          |         |      |           |        |     |
| Reducer  |         |       |          |         |      |           |        |     |
| Invert 1 | 887.19' | 270°  | 12" HDPE | 14.5"   | 16"  | Hole 16   | 0"     | P1  |
| Invert 2 |         |       |          |         |      |           |        |     |
| Invert 3 |         |       |          |         |      |           |        |     |
| Invert 4 |         |       |          |         |      |           |        |     |
| Invert 5 |         |       |          |         |      |           |        |     |
| Invert 6 |         |       |          |         |      |           |        |     |
| Invert 7 |         |       |          |         |      |           |        |     |
| Invert 8 |         |       |          |         |      |           |        |     |

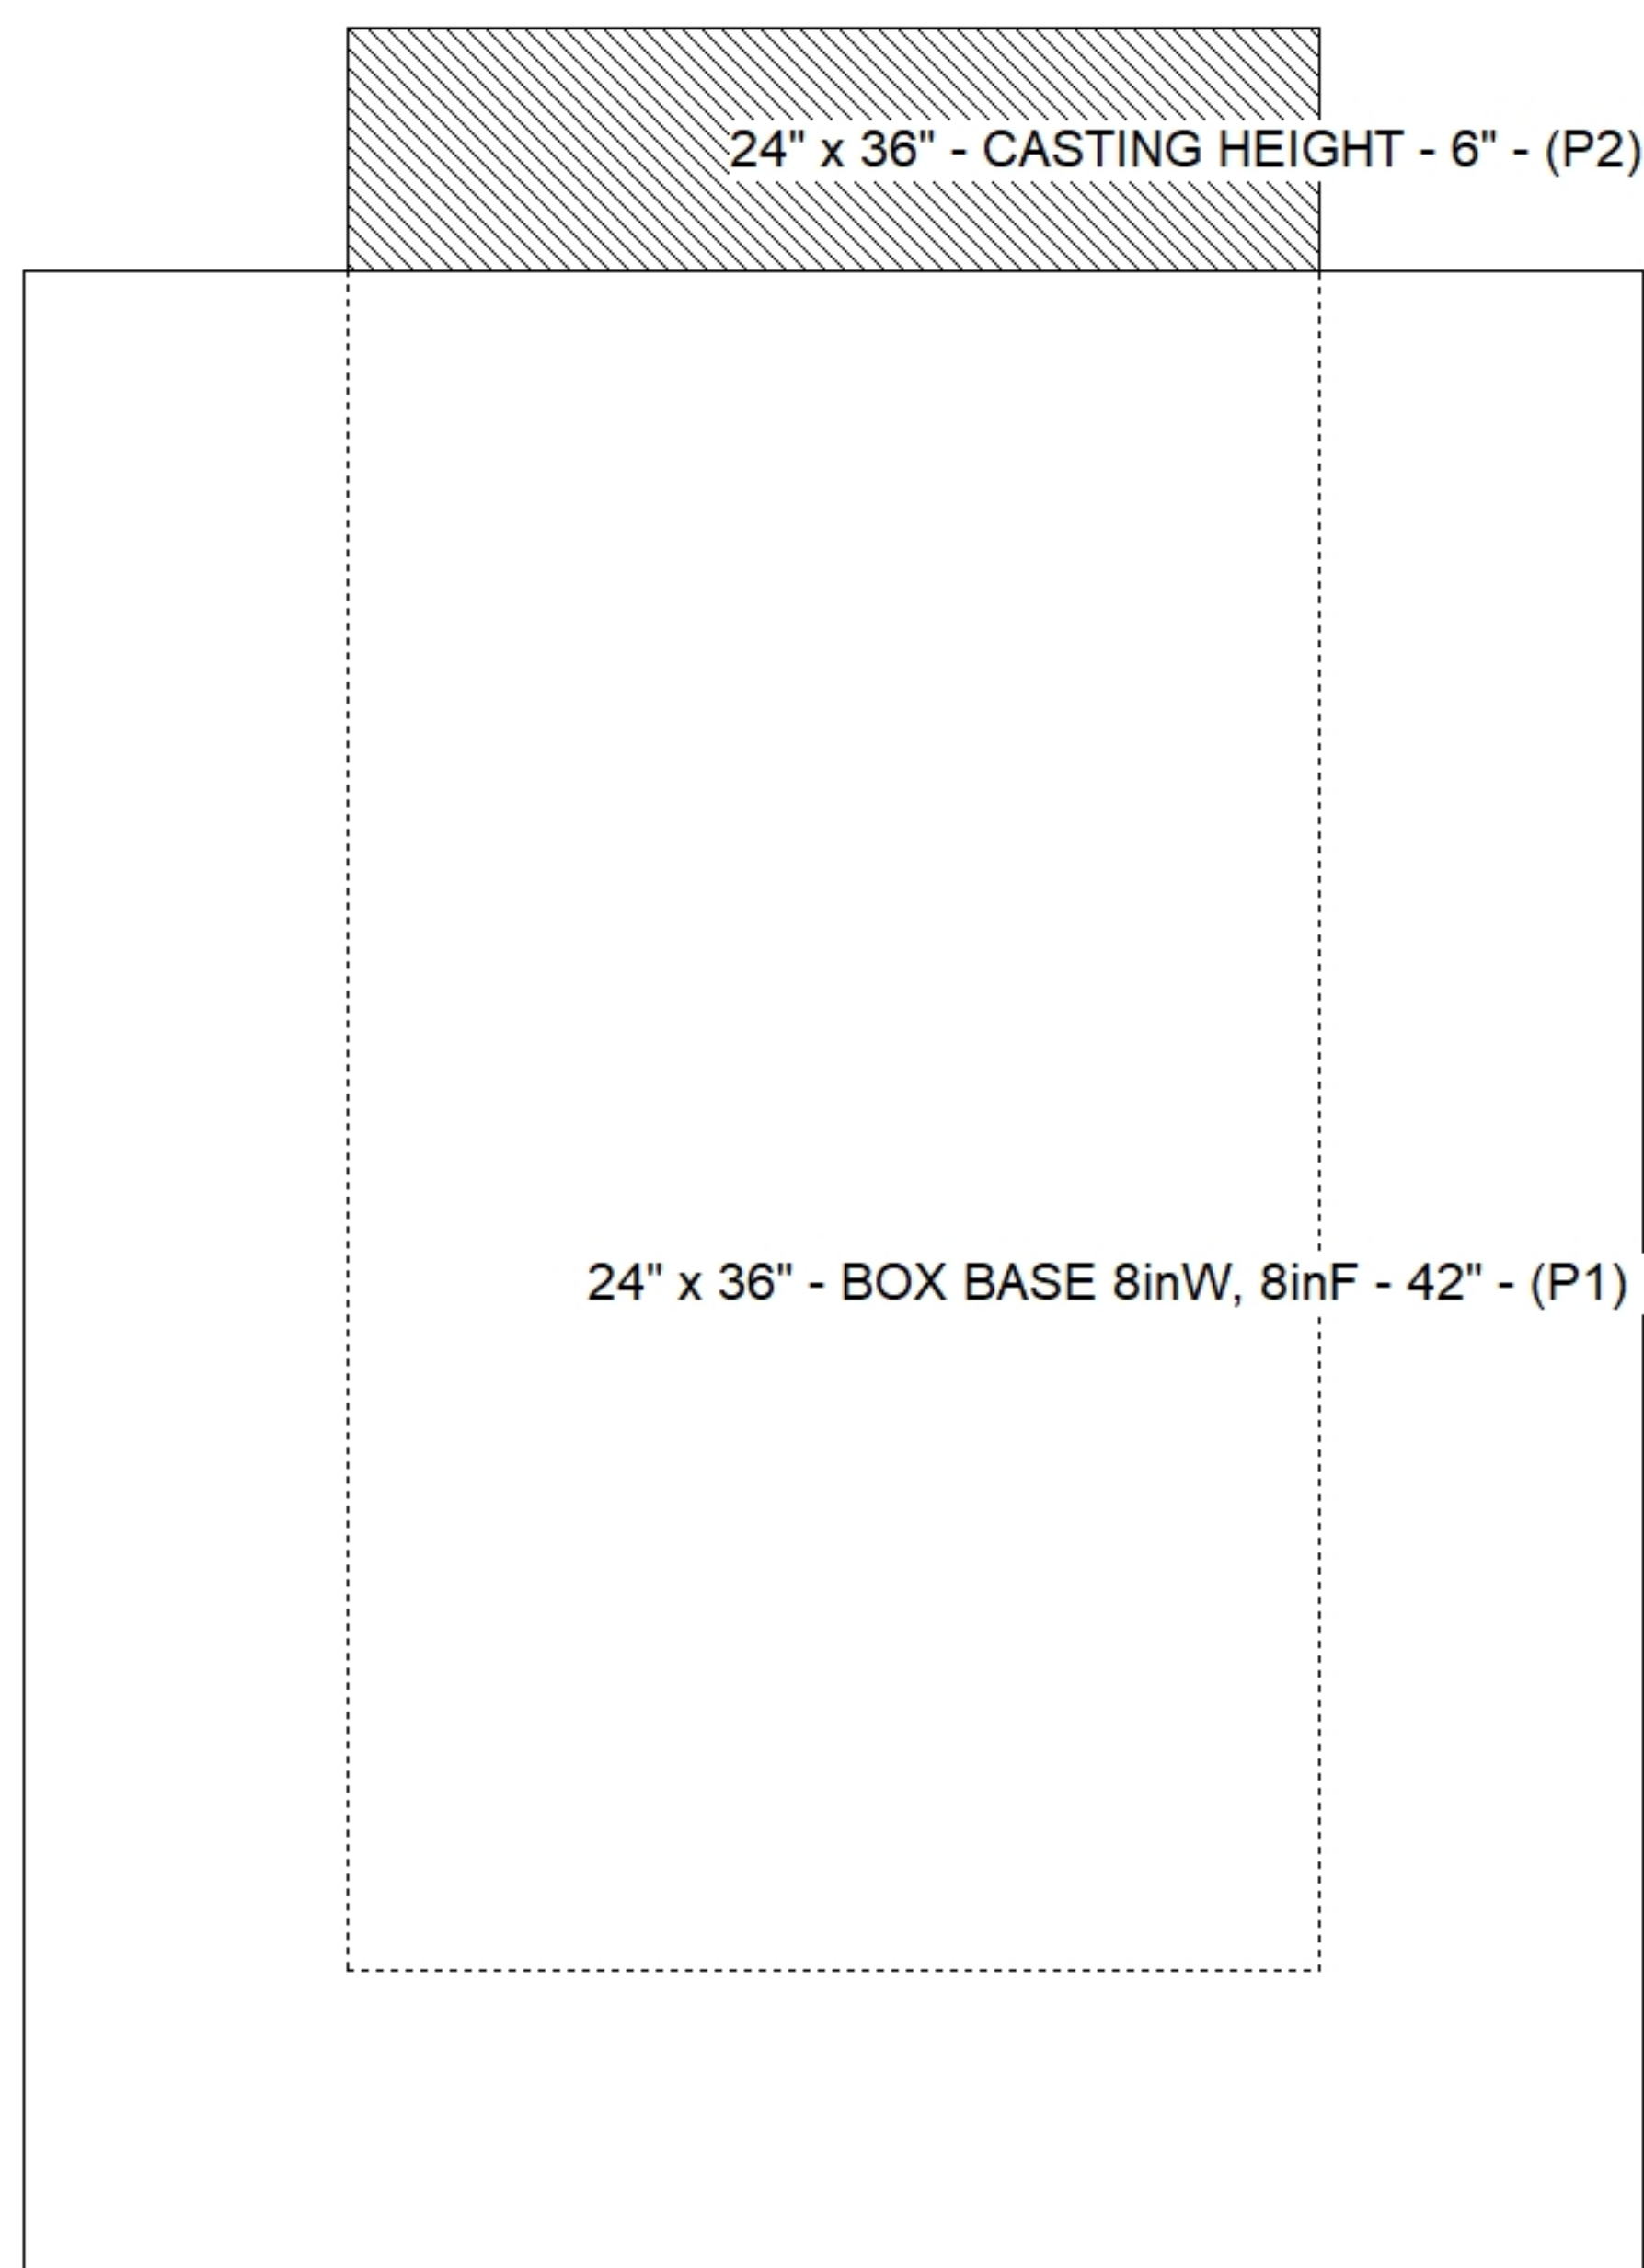

### Default - Interior Dimensions

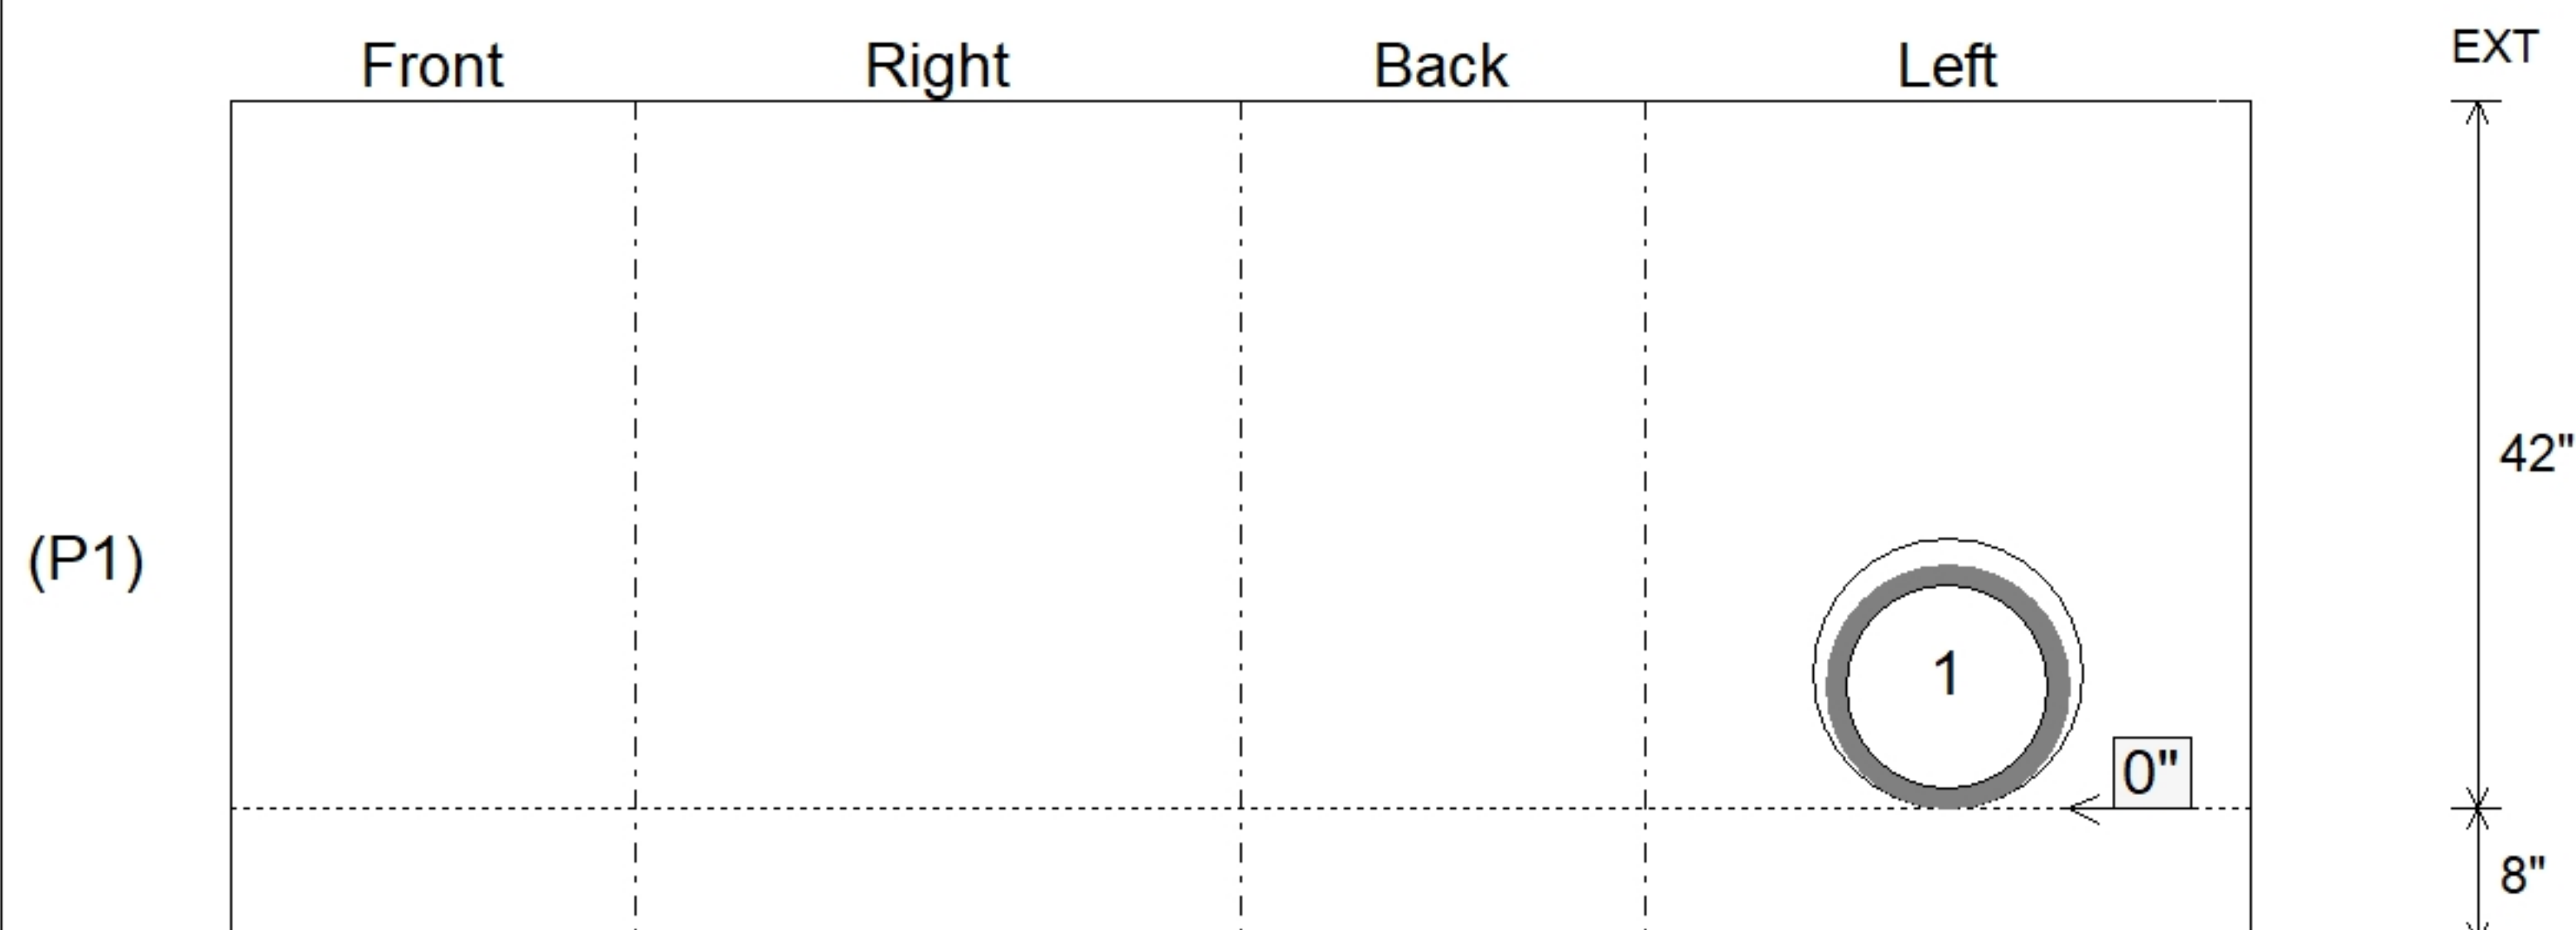

SUBMITTAL  
APPROVED BY: