





Floor (Bot): 884.389'
Overall Height: 4.5'
Slack: 1.93"


Structure Total: 5785 lb

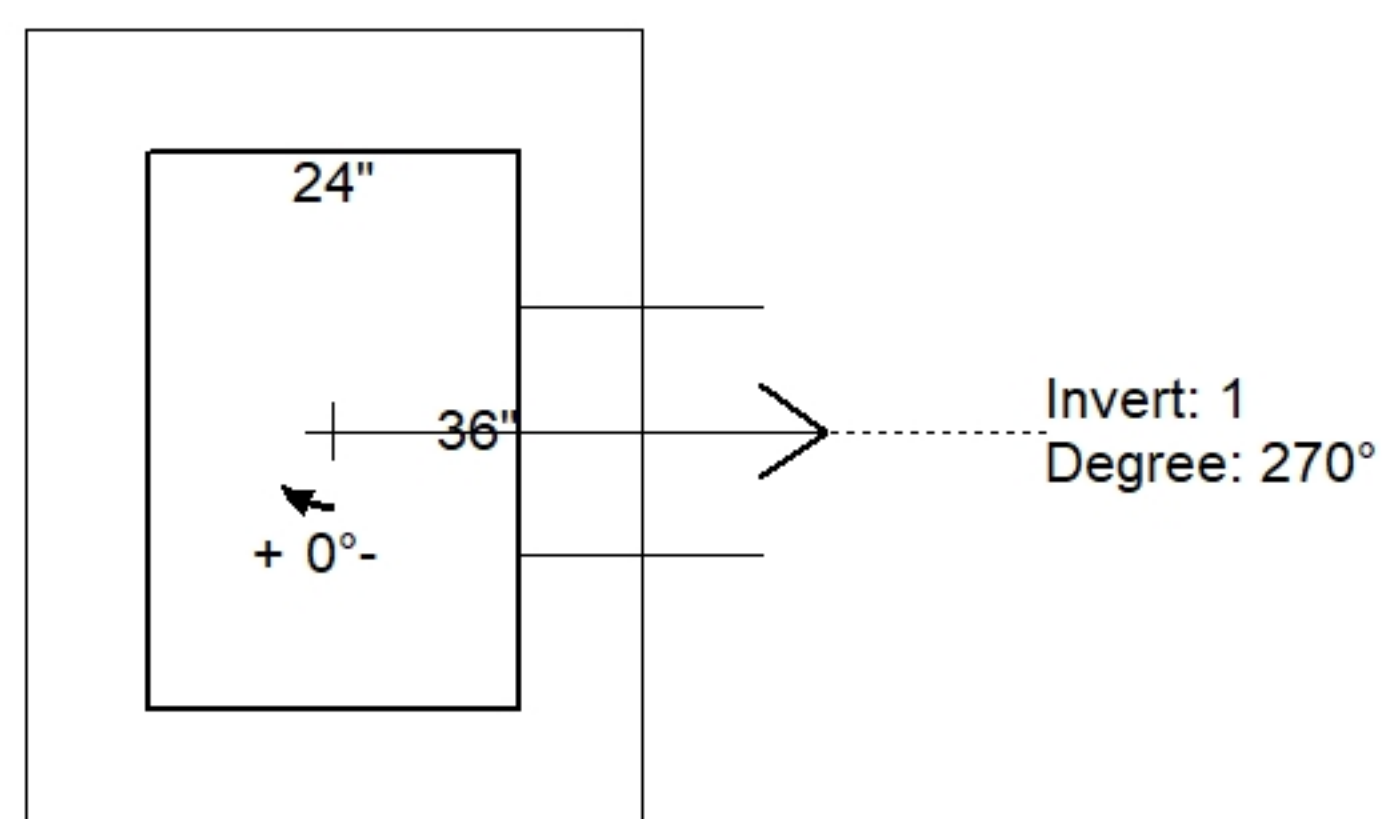

Position	Elev	Angle	Pipe	Pipe OD	Hole	Connector	Up ()	Ref
Rim	889.05'							
Reducer								
Invert 1	885.16'	270°	12" HDPE	14.5"	16"	Hole 16	0"	P1
Invert 2								
Invert 3								
Invert 4								
Invert 5								
Invert 6								
Invert 7								
Invert 8								

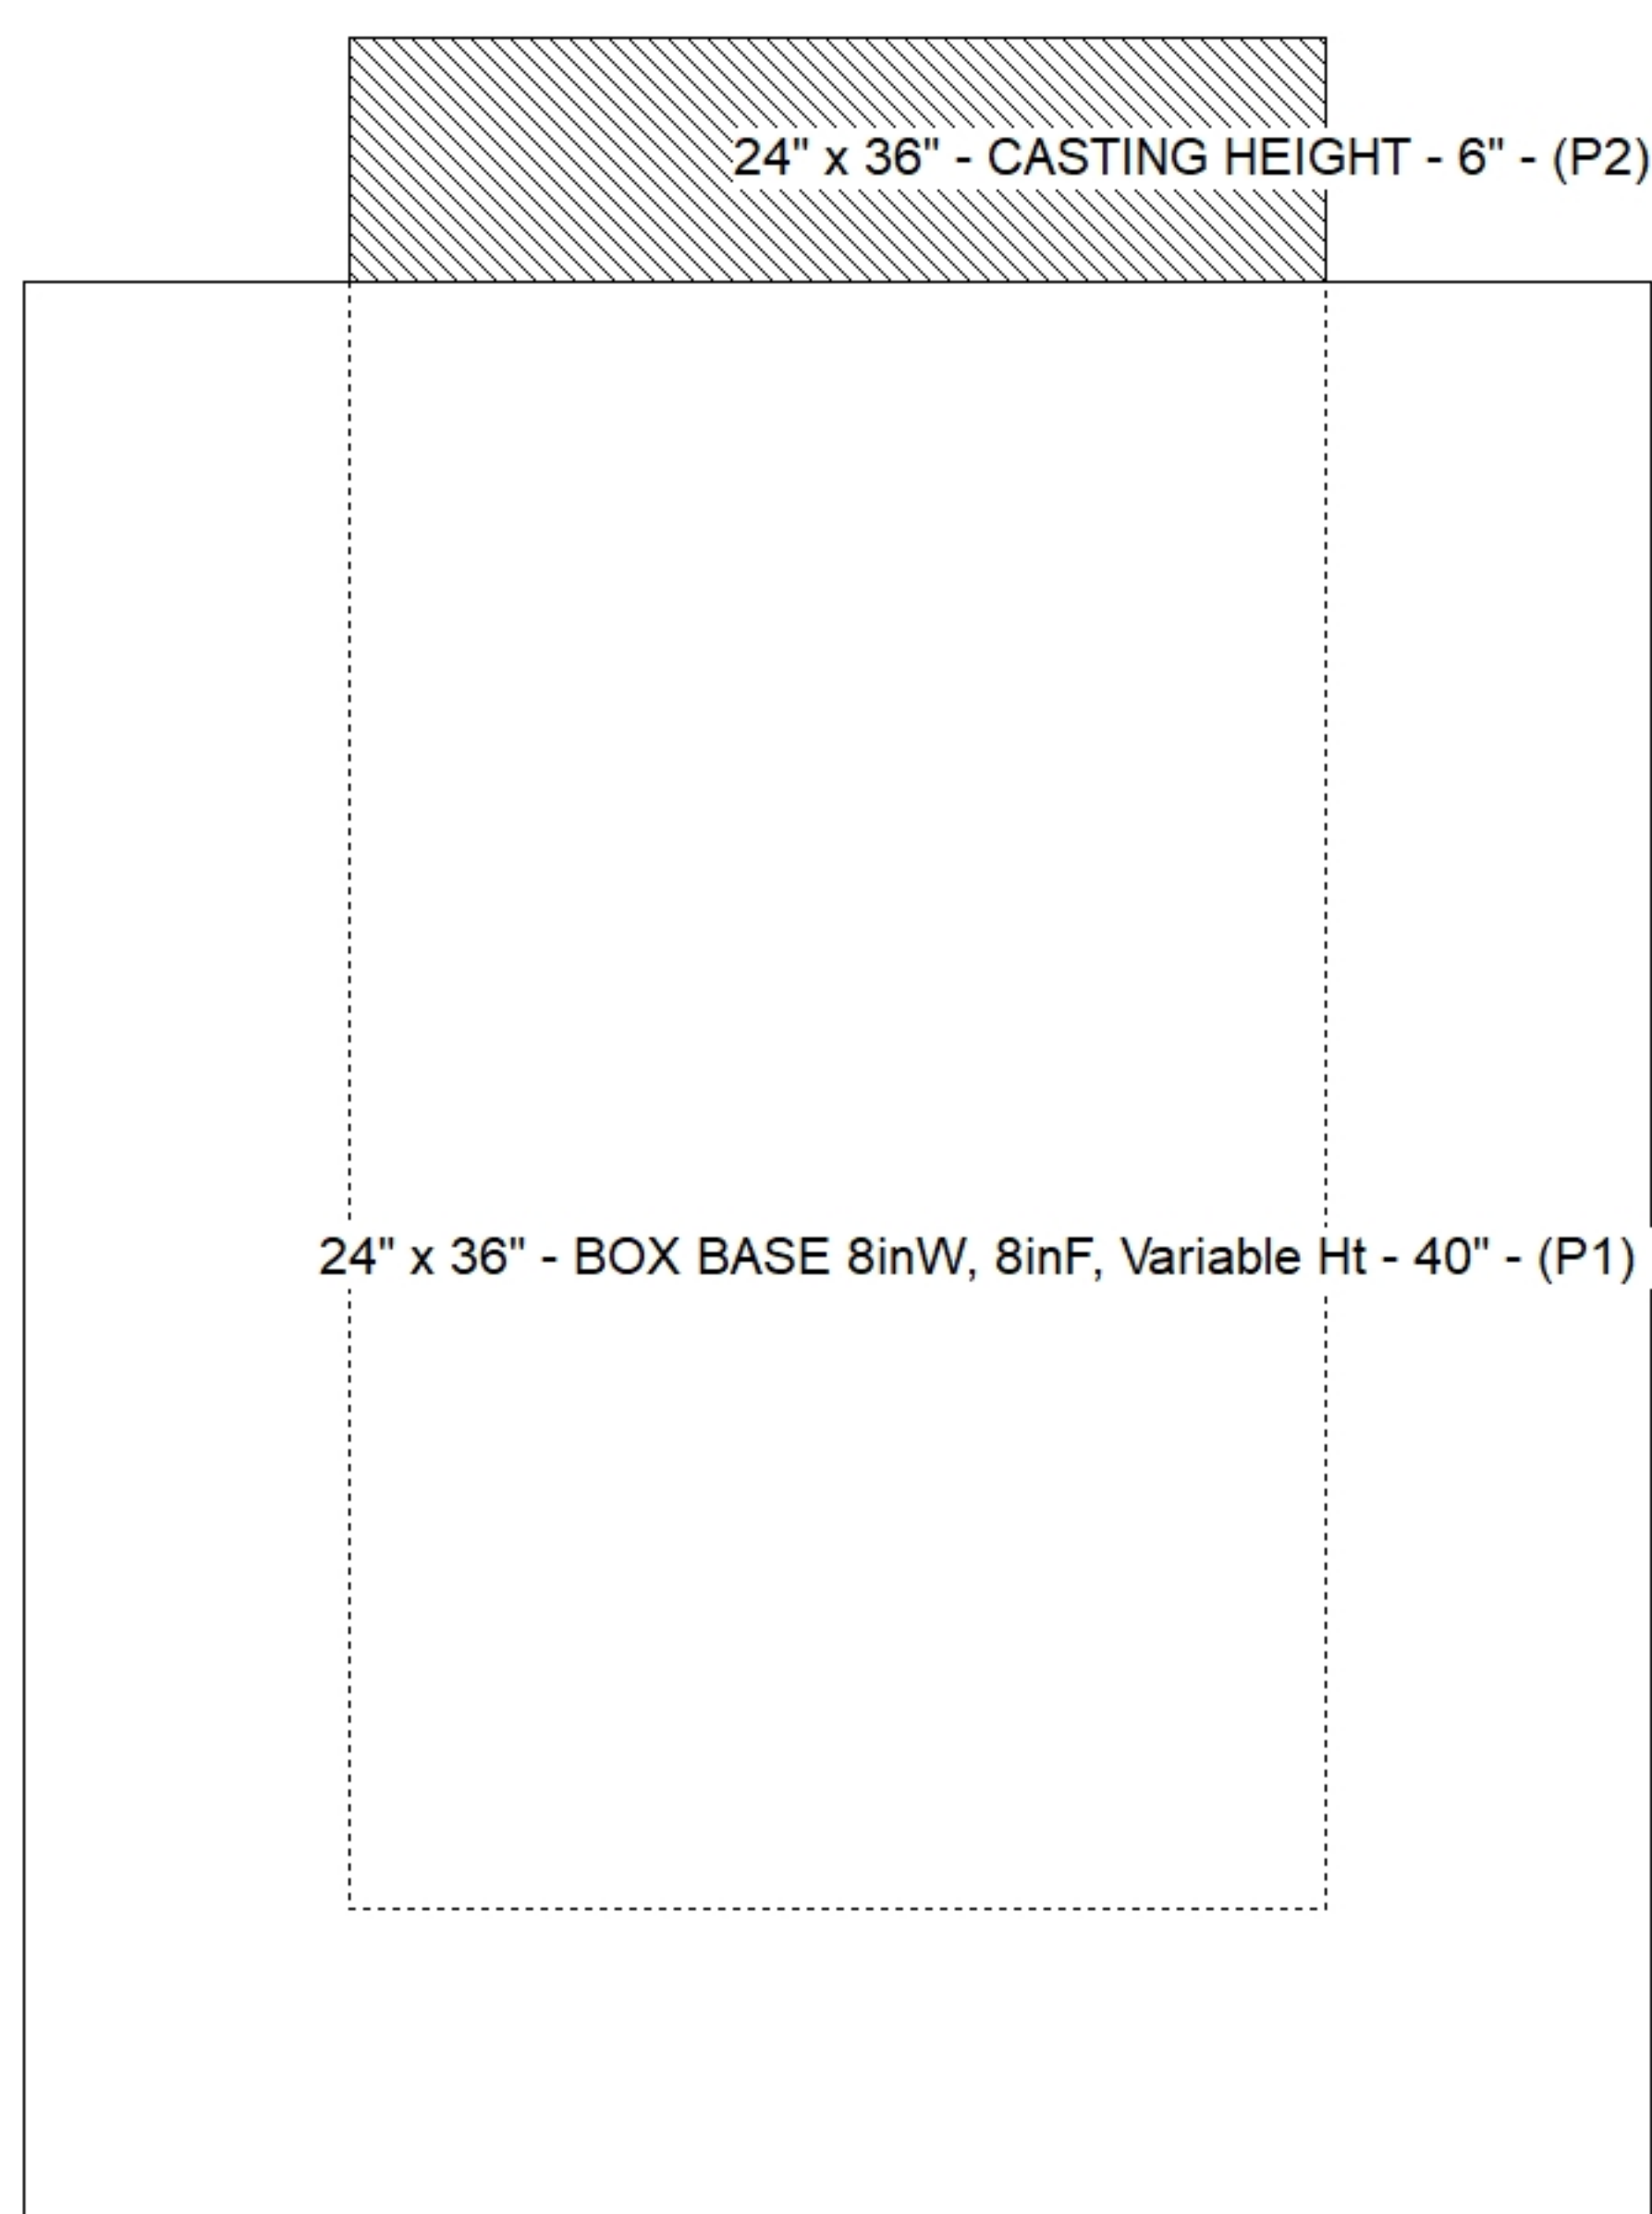

Default - Interior Dimensions

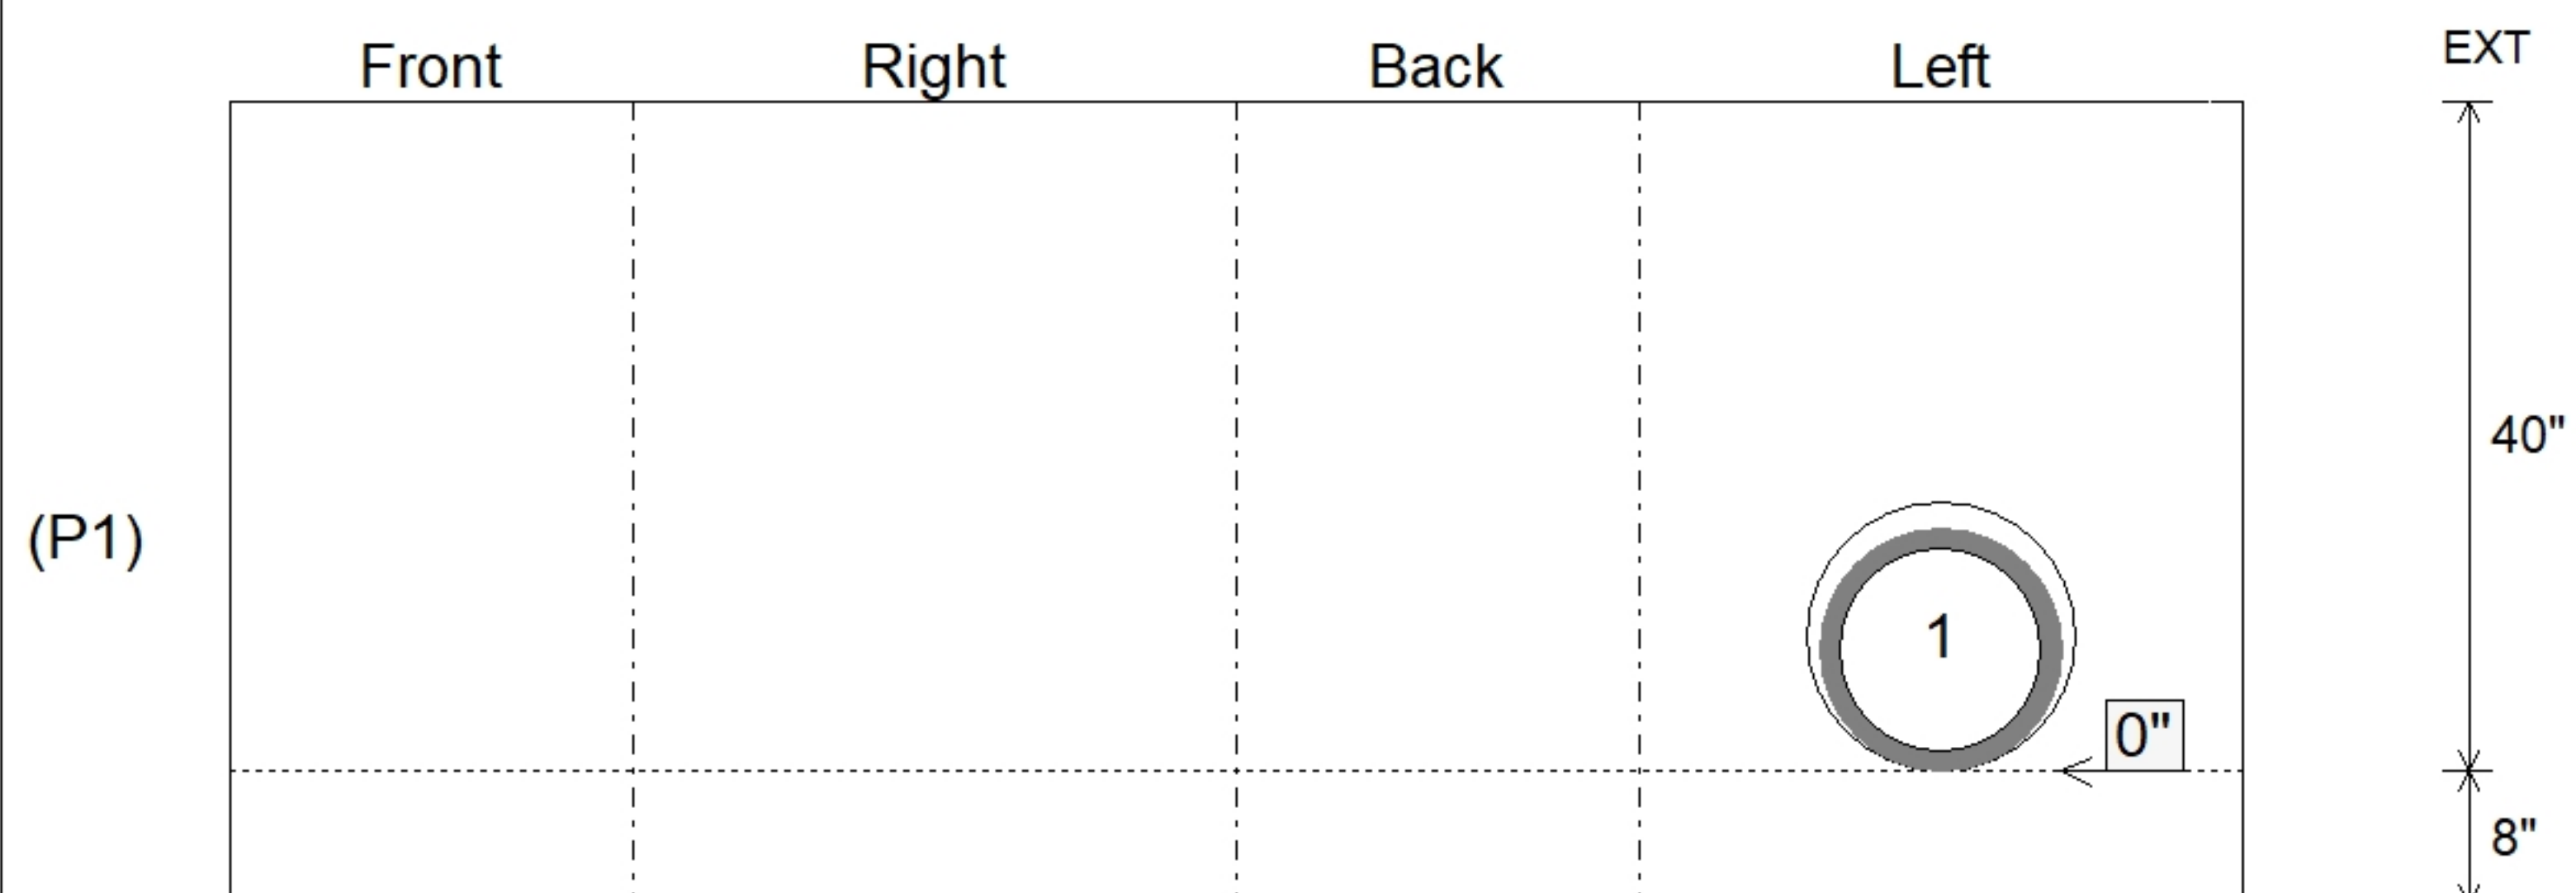

SUBMITTAL
APPROVED BY: