



Floor (Bot): 880.519'
Overall Height: 4.333'
Slack: 1.41"


Structure Total: 5280 lb

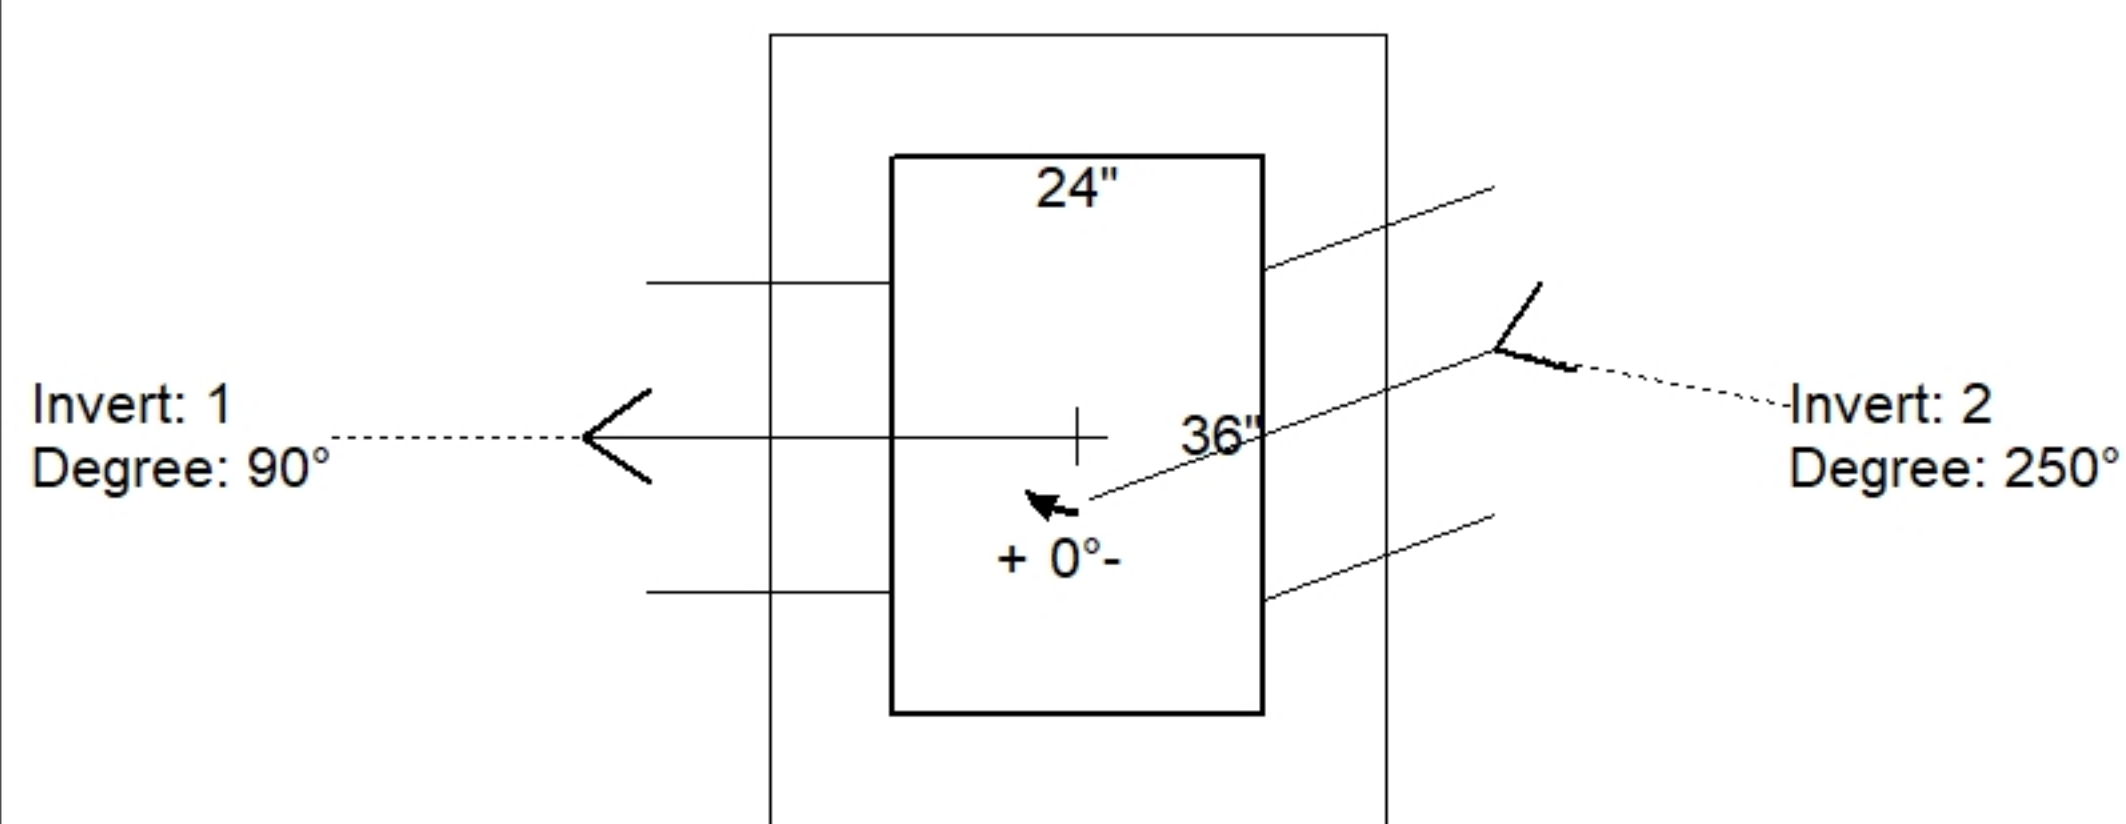

Position	Elev	Angle	Pipe	Pipe OD	Hole	Connector	Up ()	Ref
Rim	884.97'							
Reducer								
Invert 1	881.29'	90°	15" HDPE	17.6"	20"	Hole 20	-0.05"	P1
Invert 2	881.29'	250°	15" HDPE	17.6"	20"	Hole 20	-0.05"	P1
Invert 3								
Invert 4								
Invert 5								
Invert 6								
Invert 7								
Invert 8								

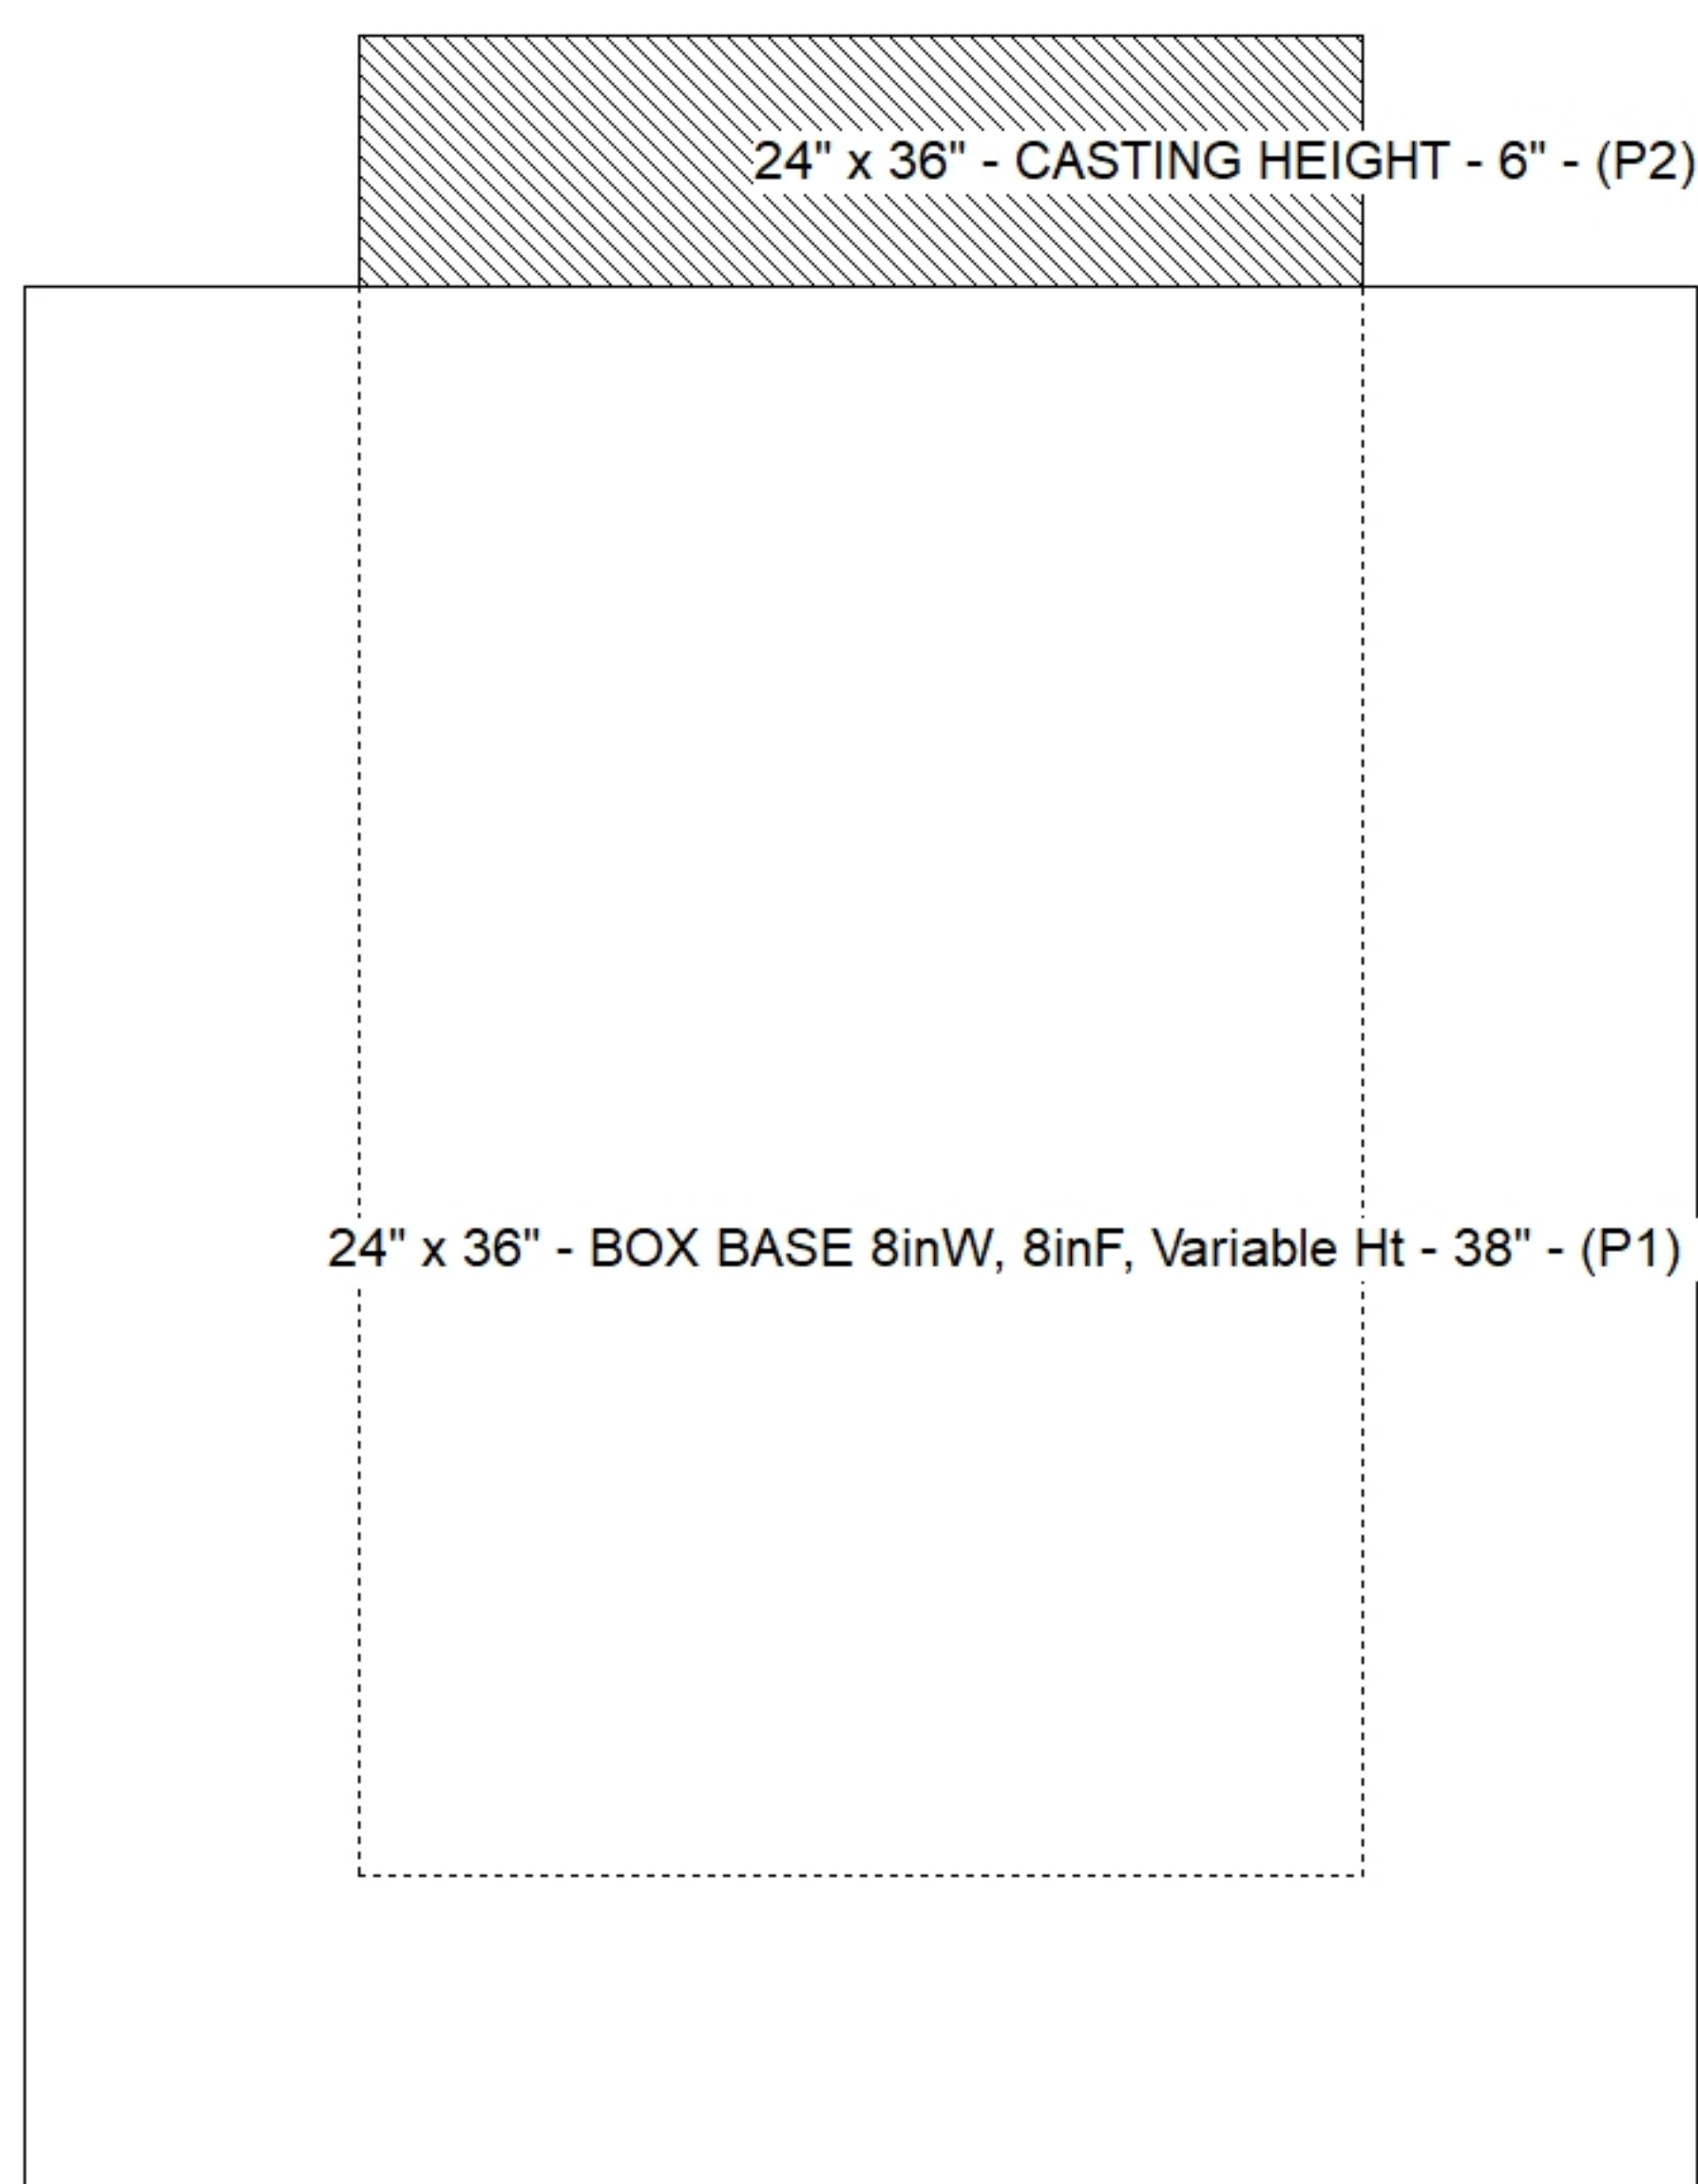

(P1)

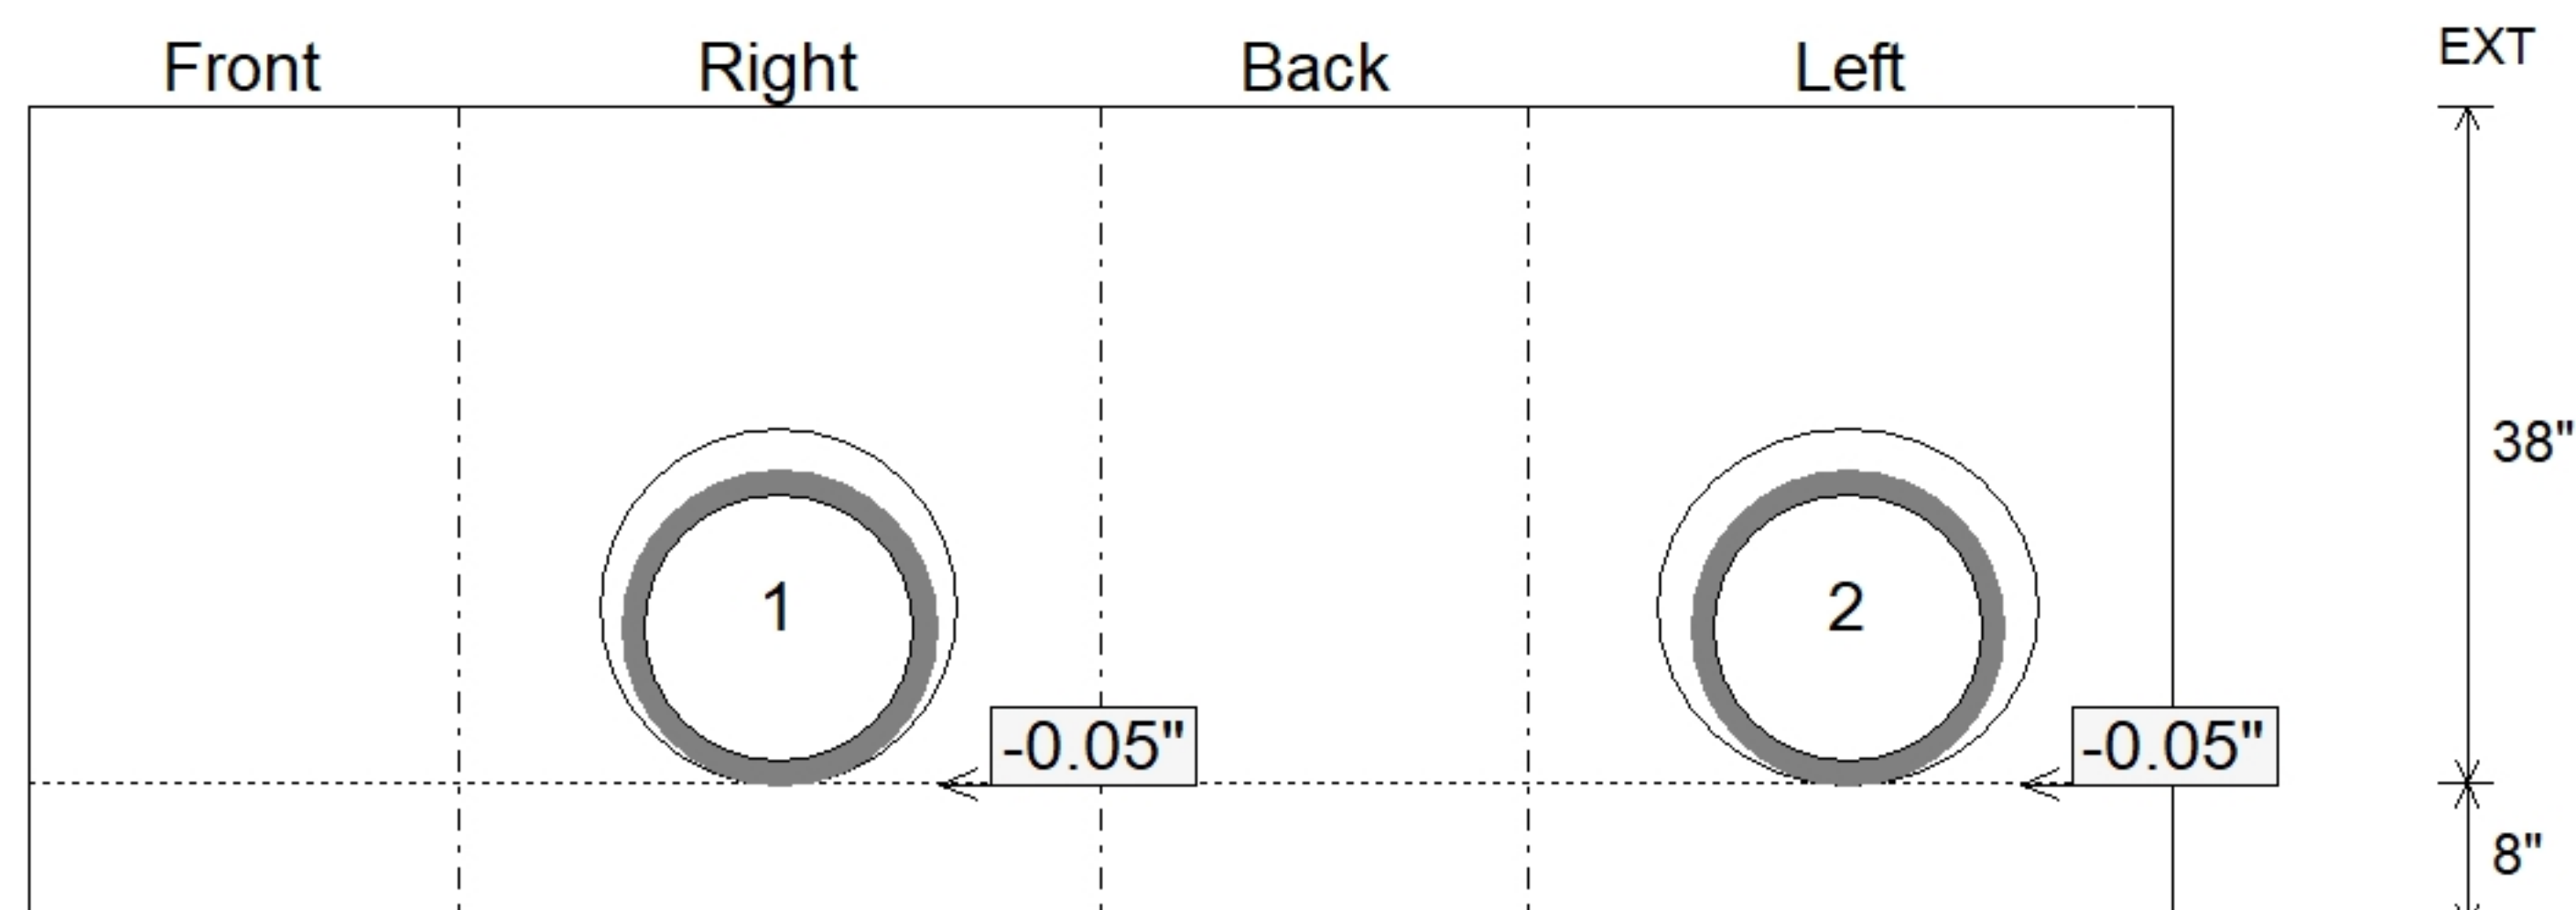

SUBMITTAL
APPROVED BY: