



Floor (Bot): 881.353'
Overall Height: 6.583'
Slack: 1.96"


	0 lb
	3000 lb
	3330 lb
	0 lb
	0 lb
	1440 lb
	258 lb
	0 lb
	0 lb
	16 lb
	0 lb
Structure Total:	<u>8044 lb</u>

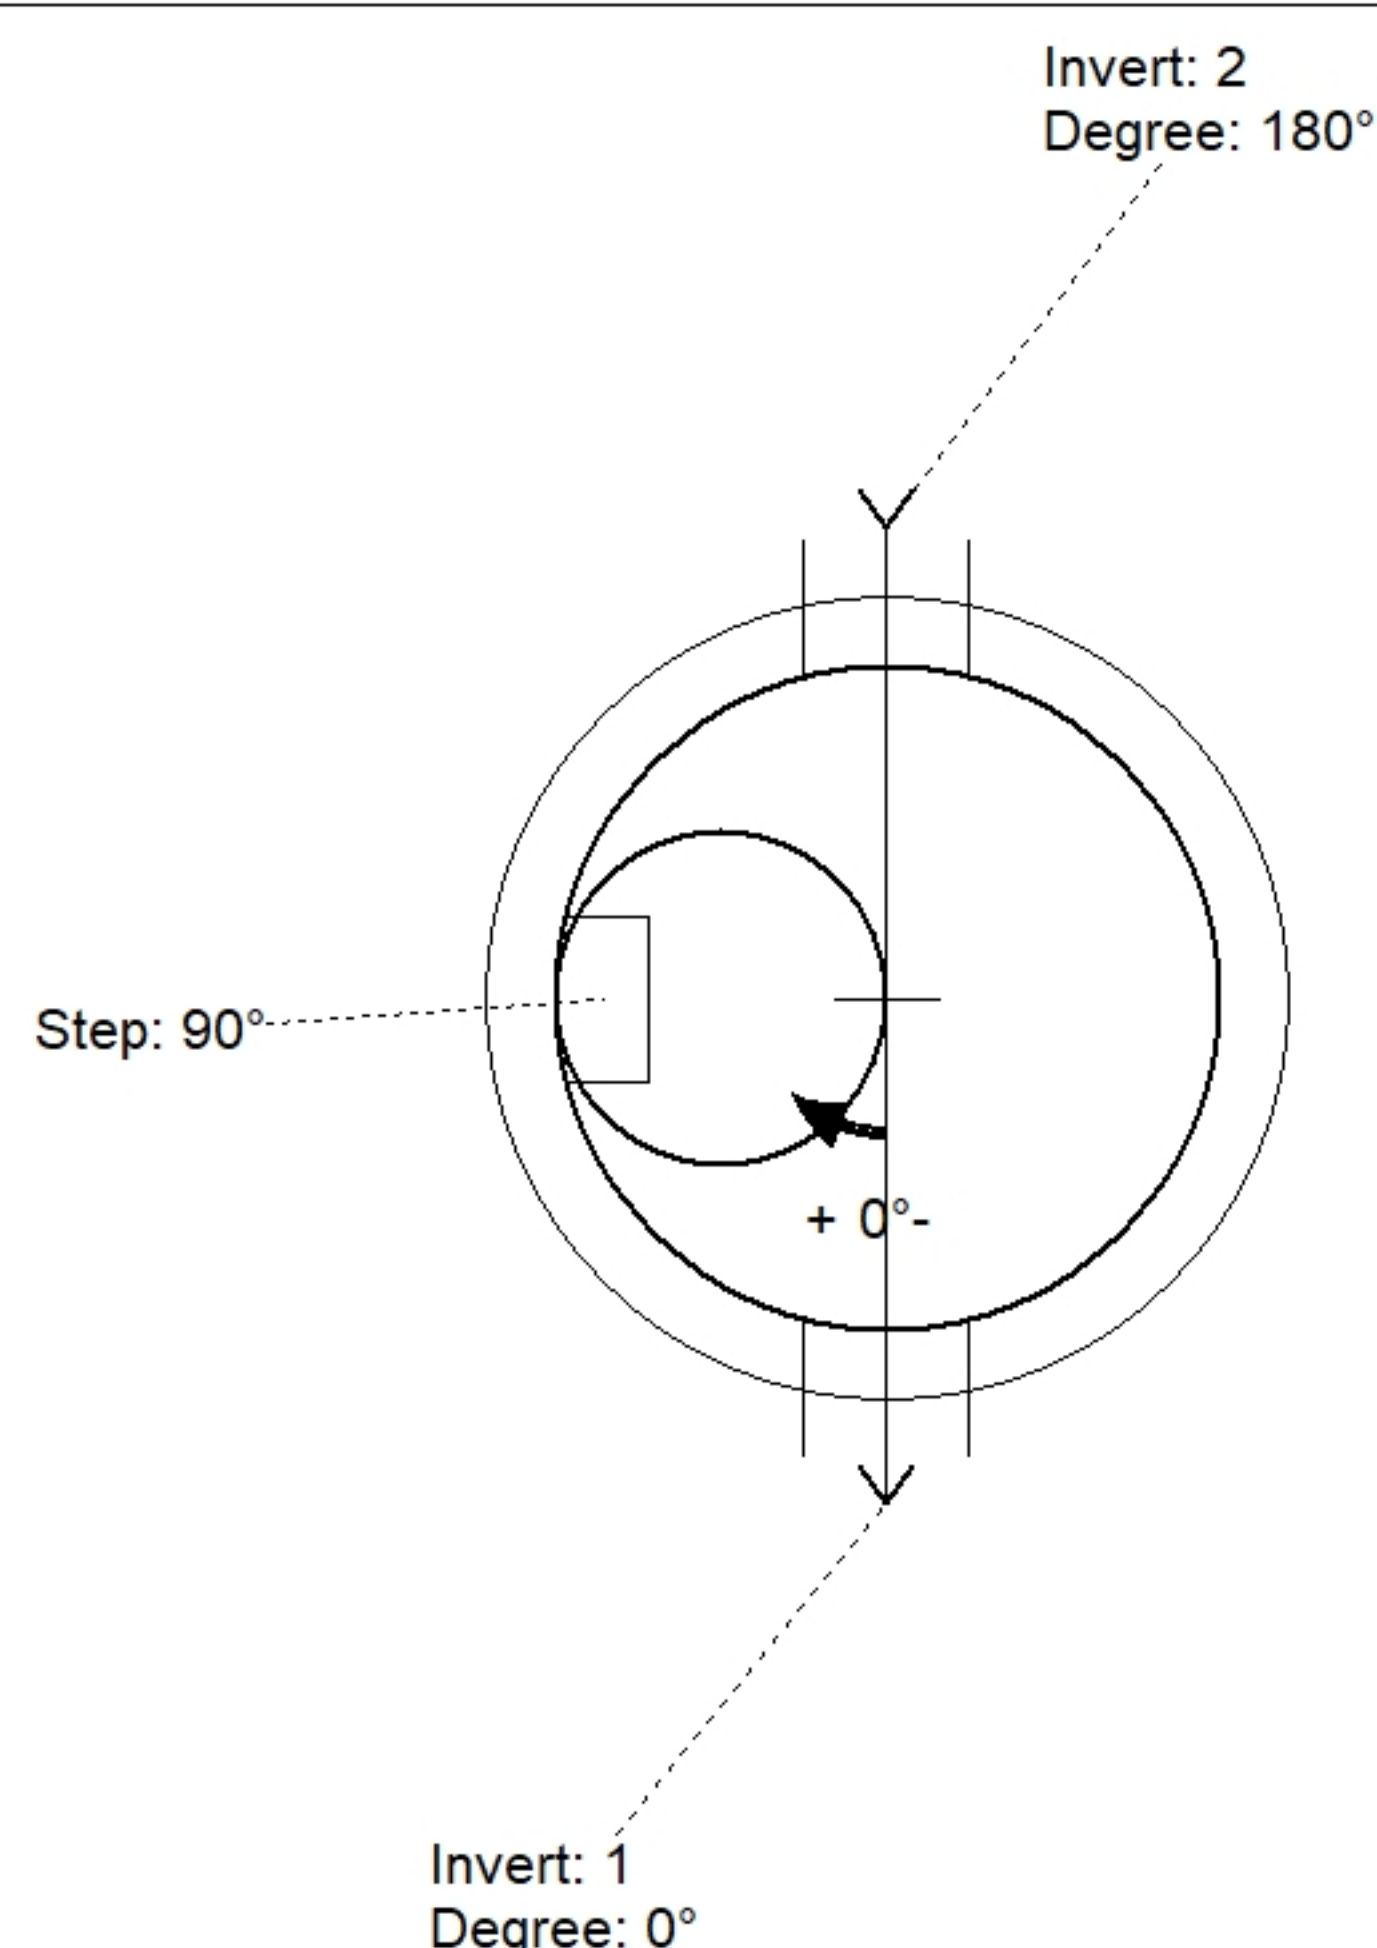

Position	Elev	Angle	Pipe	Pipe OD	Hole	Connector	Up (↓)	Ref
Rim	888.1'							
Reducer								
Invert 1	882.02'	0°	8" PVC C900	9.05"	12"	PSX 12M NYLO	0"	P1
Invert 2	882.12'	180°	8" PVC C900	9.05"	12"	PSX 12M NYLO	1.2"	P1
Invert 3								
Invert 4								
Invert 5								
Invert 6								
Invert 7								
Invert 8								

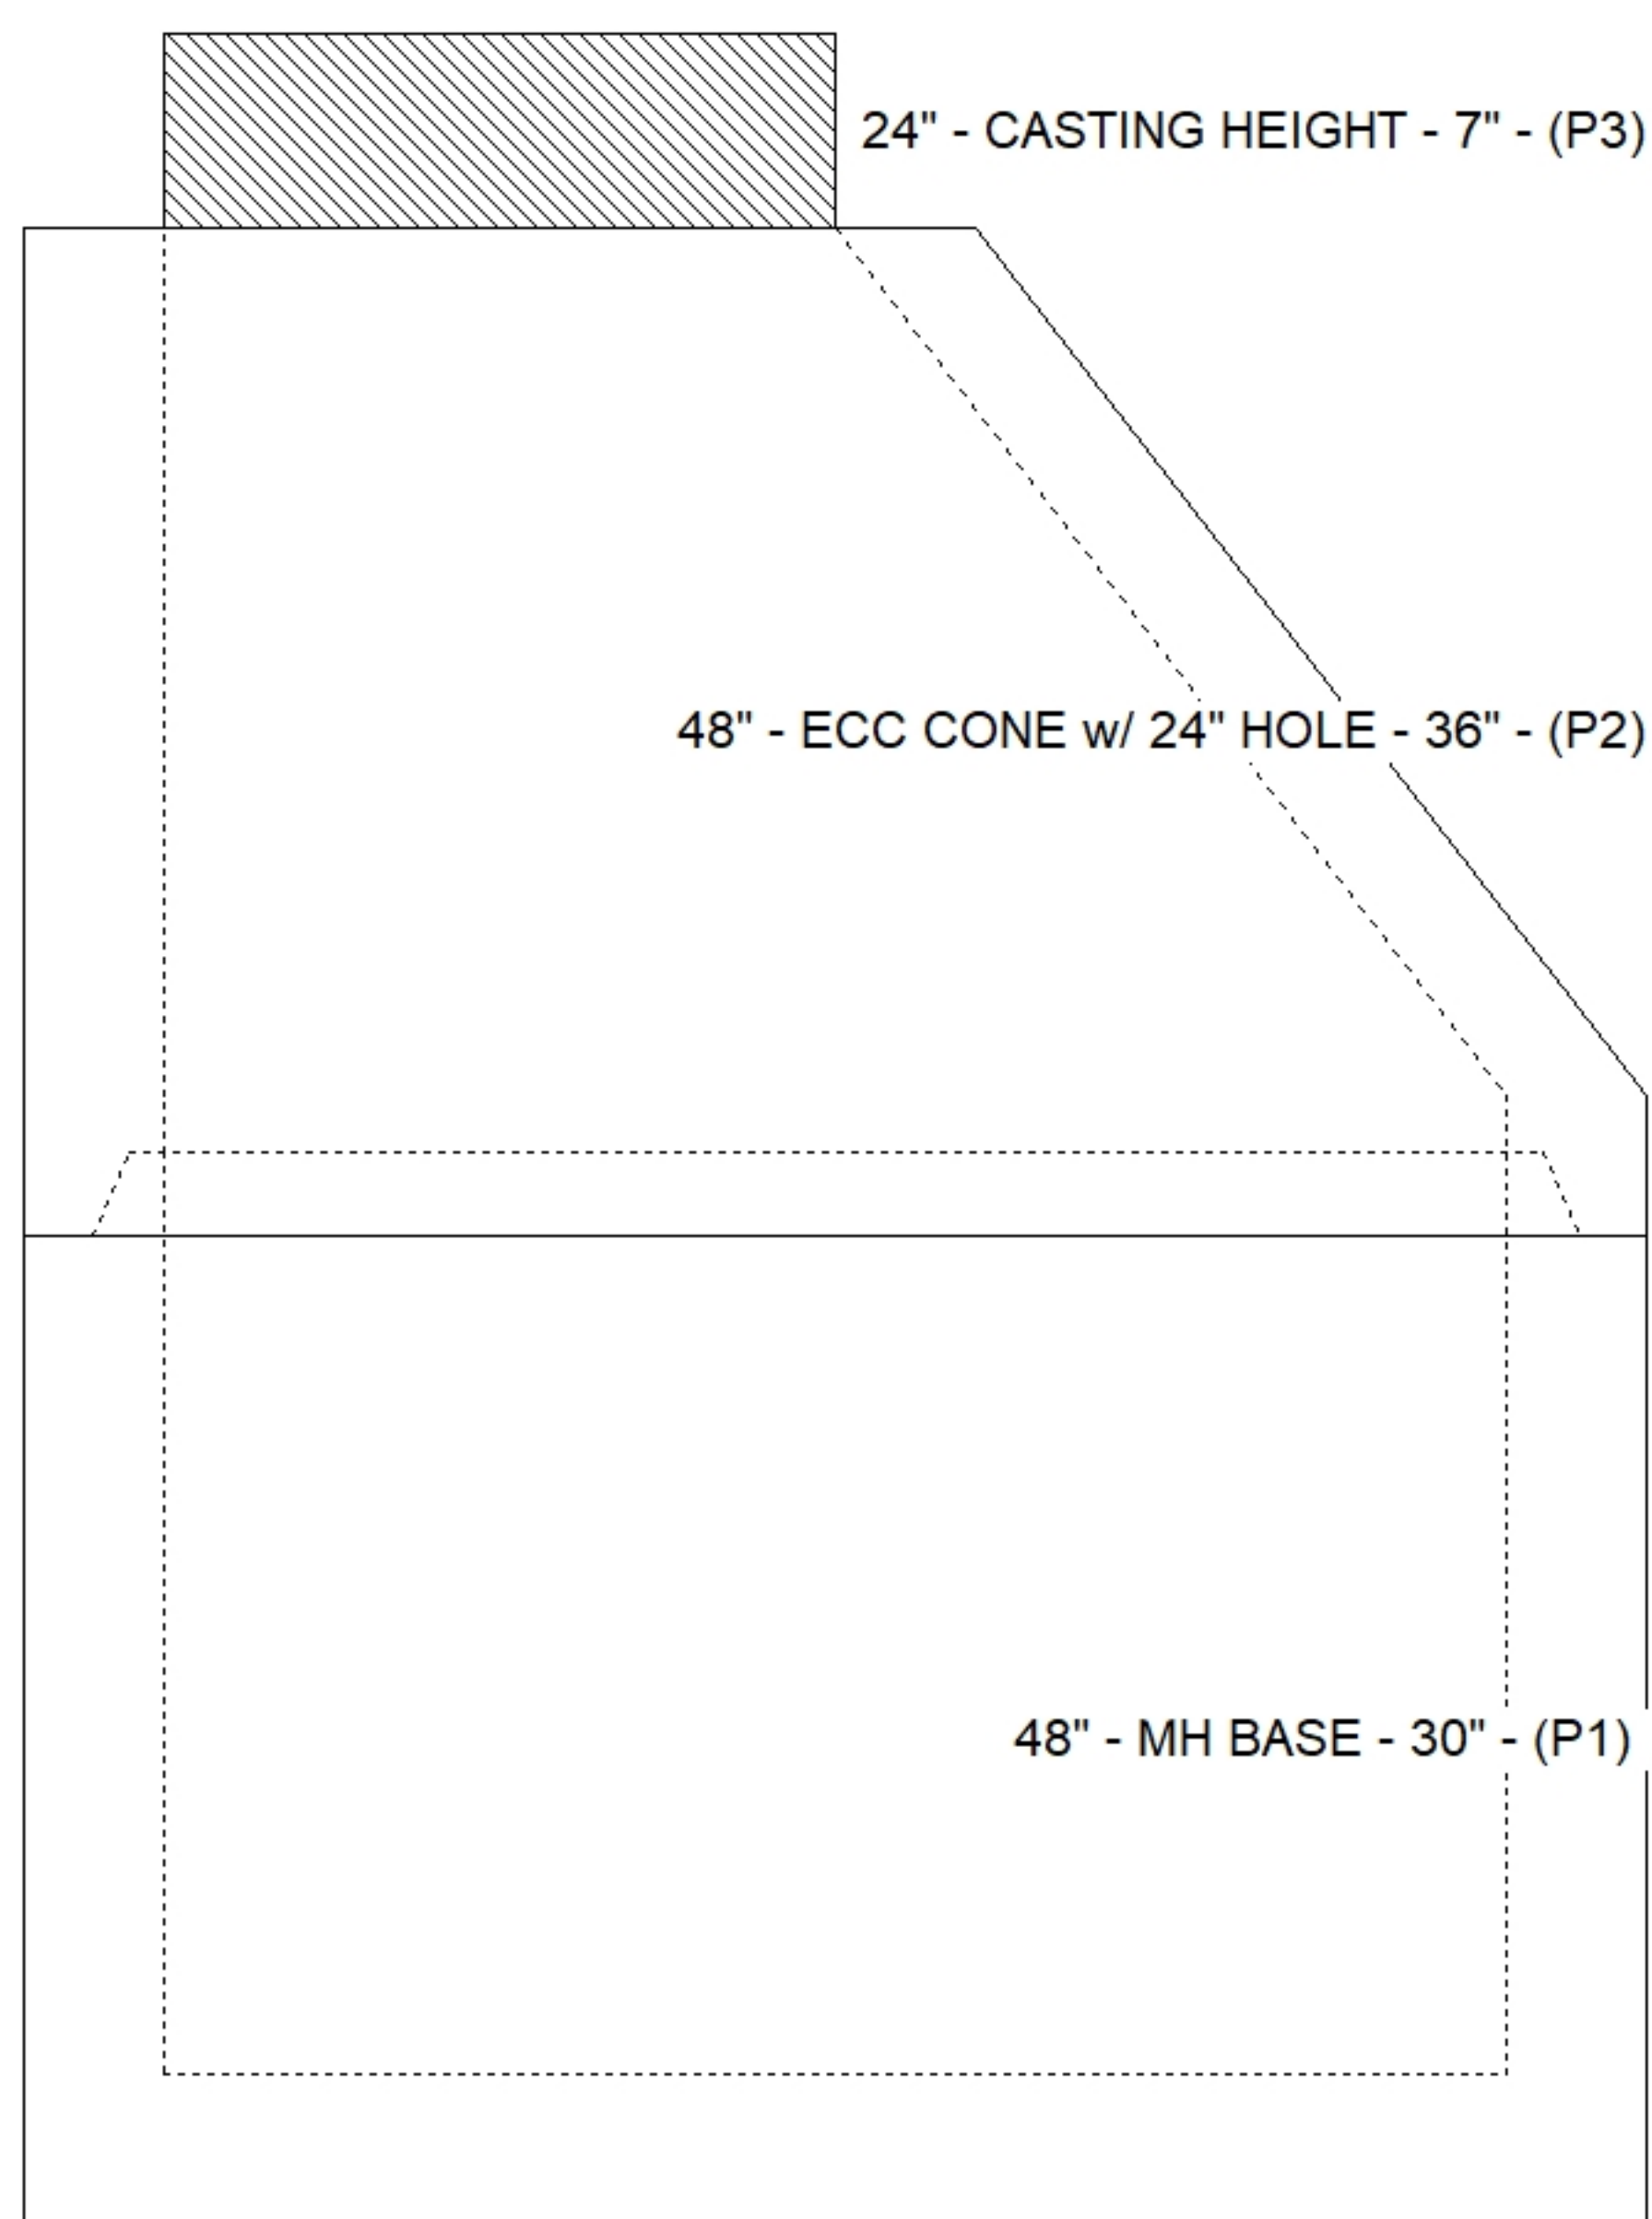

Default - Interior Dimensions

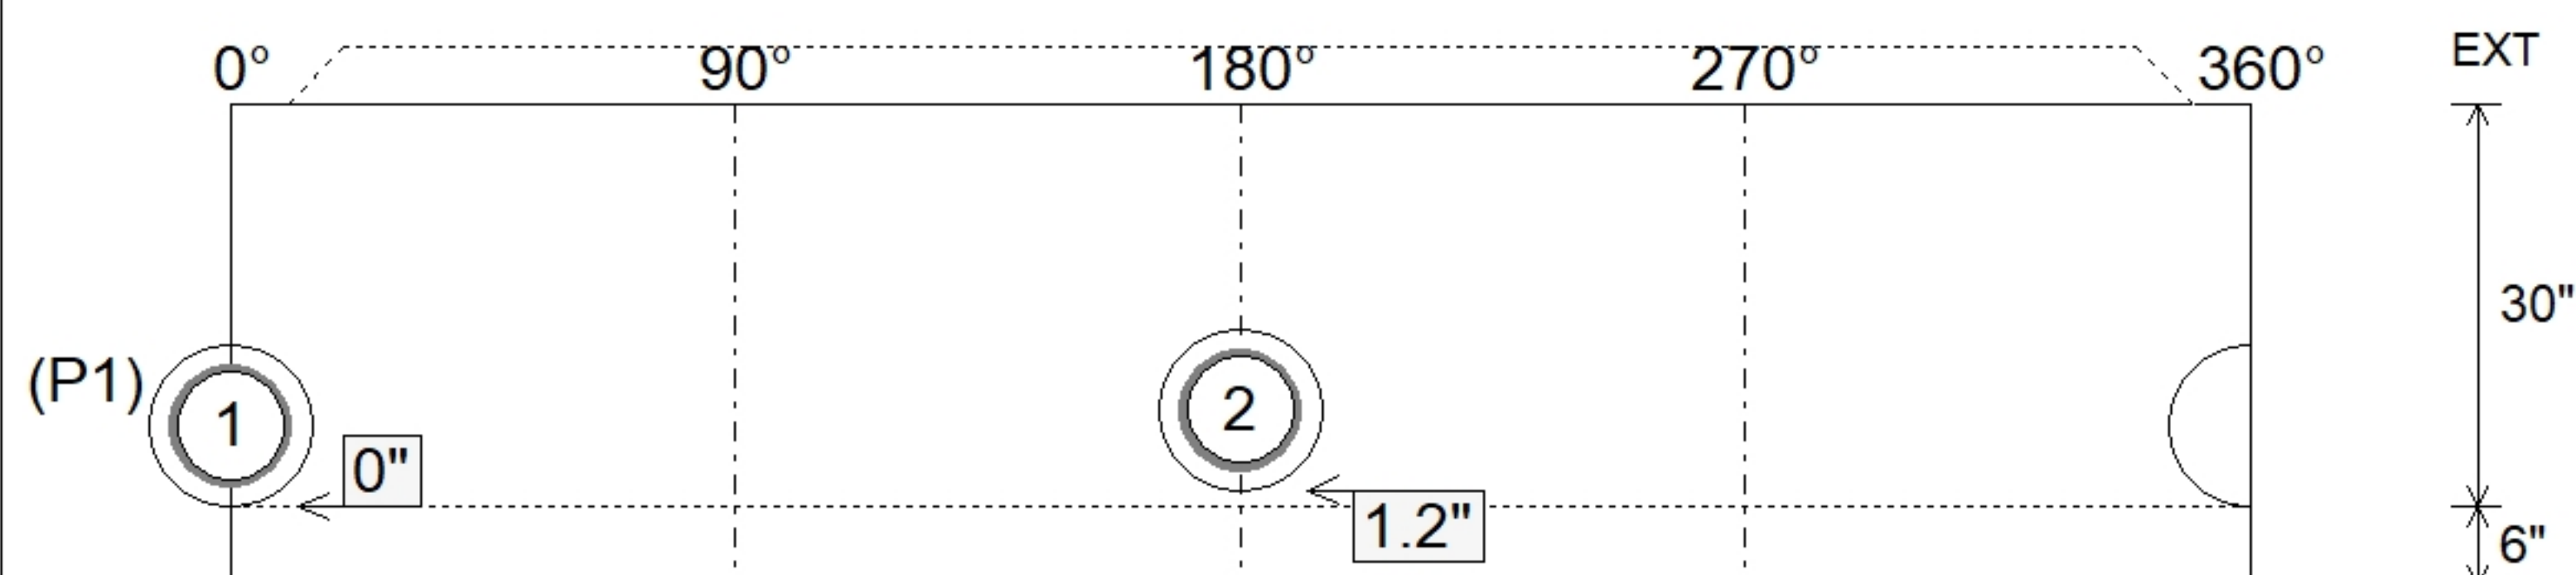

SUBMITTAL
APPROVED BY: